



NOTES


- * ALL DIMENSIONS, SIZES, ETC. ARE IN MILLIMETERS.
- * FIGURED DIMENSIONS TO BE USED IN PREFERENCE TO SCALING OF DRAWING.
- * THIS DRAWING TO BE READ IN CONJUNCTION WITH ELECTRICAL, MECHANICAL, HYDRAULIC, DETAIL STANDARD DRAWINGS AND CONSTRUCTION SUMMARY.
- * ALL PLINTH DIMENSIONS & DETAILS TO BE PROVIDED BY REFRIGERATION CONTRACTOR.
- * INSTALLATION OF COMPACTOR TO BE CONFERMED BY WOOLWORTHS LIMITED DEVELOPER TO ALLOW FOR SERVICES, CONCRETE SLAB, WALL PENETRATIONS AND SCREEN WALL.
- * EXTERNAL METALWORK SPECIFIED AS GALVANISED SHALL BE HOT DIPPED GALVANISED TO CONFORM TO AUSTRALIAN STANDARDS.
- * EXPOSED VENT PIPES WILL NOT BE PERMITTED IN AMENITIES, OFFICES & PREPARATION AREAS.
- * A FEATHERED EDGE BRASS STRIP SHALL BE PROVIDED AT ALL JUNCTIONS OF VINYL FLOORING AND CONCRETE SLAB.

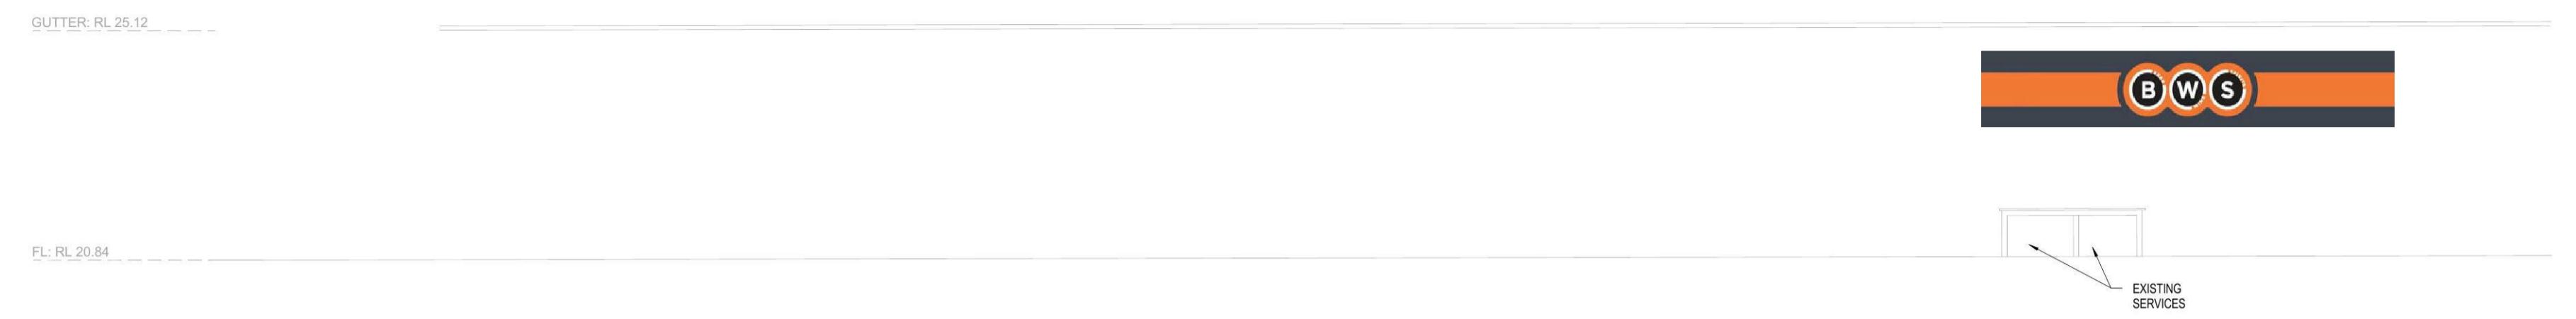


ELEVATION FROM DUNHEVED ROAD

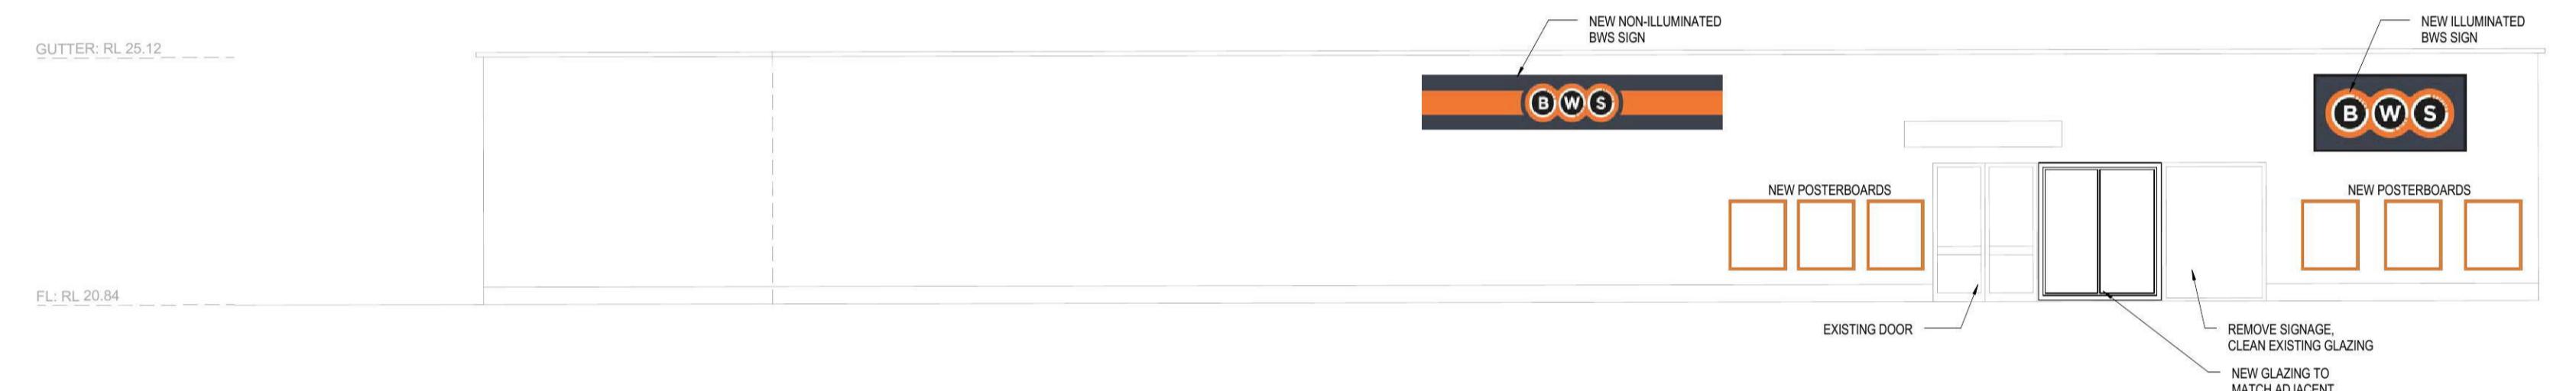

BWS SHOPFRONT ELEVATION

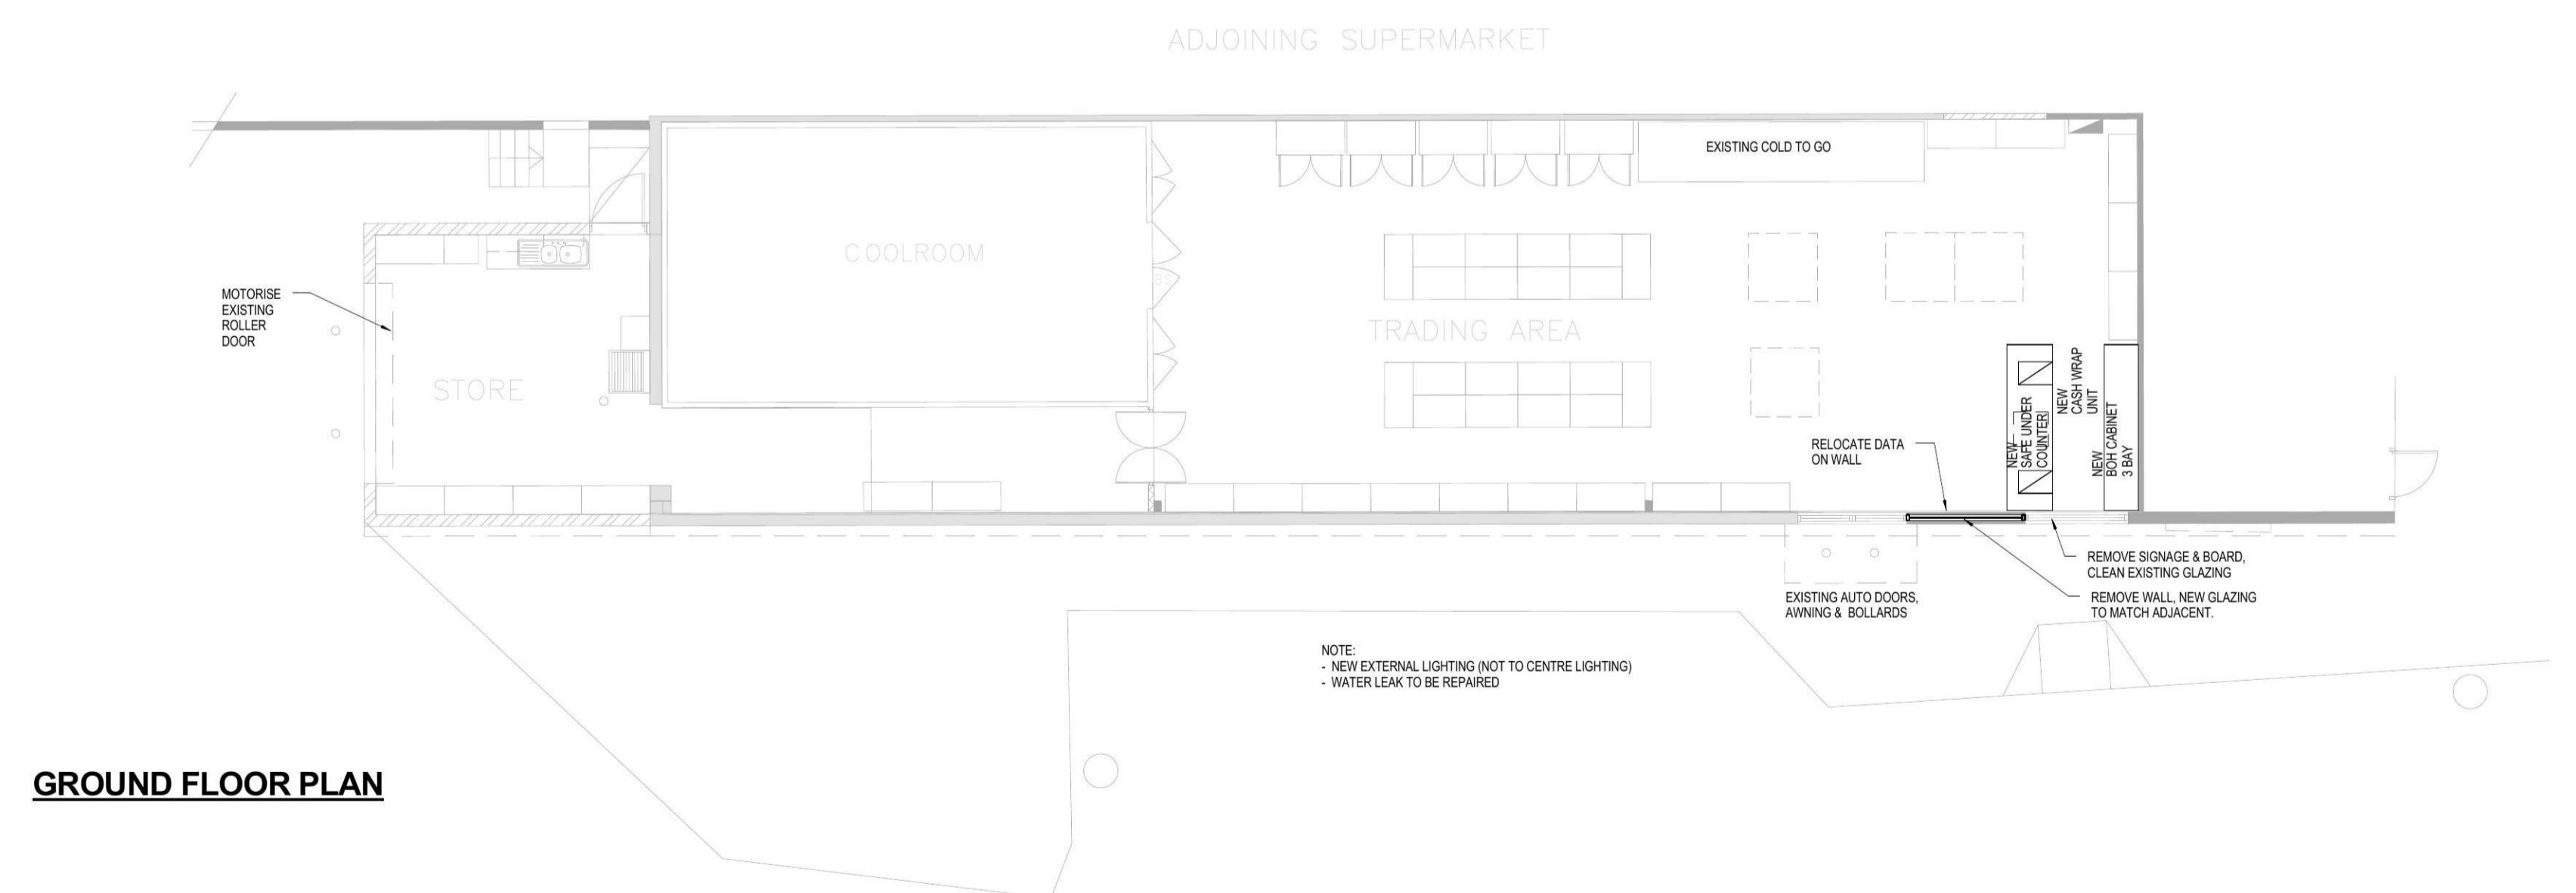

GROUND FLOOR PLAN

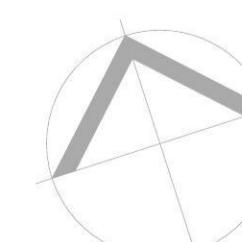

| No | DATE | AMENDMENTS - 'I' AND 'O' NOT USED | BY |
|----|------------|-----------------------------------|-----|
| A | 29/07/2014 | FIRST ISSUE | MHL |

THIS DRAWING IS FOR DESIGN GUIDANCE ONLY. FINAL DETAILS MUST MEET SITE CONDITIONS, RELEVANT AUTHORITIES AND APPLICABLE BUILDING STANDARDS.

© COPYRIGHT OF THIS DOCUMENT REMAINS WITH WOOLWORTHS LIMITED. NO PART OF THIS DOCUMENT MAY BE REPRODUCED OR COPIED IN ANY FORM OR BY ANY MEANS (GRAPHIC, ELECTRONIC OR MECHANICAL, INCLUDING PHOTOCOPYING, RECORDING TAPE OR INFORMATION RETRIEVAL SYSTEMS) WITHOUT WRITTEN PERMISSION.

WOOLWORTHS LIMITED

ABN 88 000 014 675
1 WOOLWORTHS WAY BELLA VISTA NSW 2153
PO BOX 8000 BAULKHAM HILLS NSW 2153
TELEPHONE (02) 8885 0000 FACSIMILE (02) 8885 0308

PROJECT :
BWS
WERRINGTON
WERRINGTON SHOPPING CENTRE, 11 DUNHEVED ROAD, WERRINGTON

STORE No. 1667

DRAWING :
FEASIBILITY PLAN

| | | |
|---------------|--------------|----------------|
| DRAWN BY : | DESIGN MGR : | SCALE : |
| MHL WW | M.LIM | 1 : 100 |
| PROJECT No. : | KIT ISSUE : | DATE : |
| | 2010 | 29/07/2014 |
| STATE: NSW | REGION: . | PROJECT MGR: . |
| | | DWG. No : 1 |
| | | AMEND. No : A |

Plot Date 29/07/2014 1:40:53 PM