


			
<small>FIGURED DIMENSIONS TO BE USED IN PREFERENCE TO SCALING FROM DRAWINGS. CONTRACTOR TO VERIFY ALL DIMENSIONS ON SITE & REPORT ANY DISCREPANCY TO THE PRINCIPAL OR DELEGATE BEFORE PROCEEDING WITH WORK. ALL BOUNDARY DIMENSIONS & BEARINGS TO BE VERIFIED BY LICENSED SURVEYOR PRIOR TO PROCEEDING WITH WORK.</small>			
DATE	CODE/NOTES	SAI	PAI
03.12.19	ISSUED FOR DEVELOPMENT APPLICATION		A

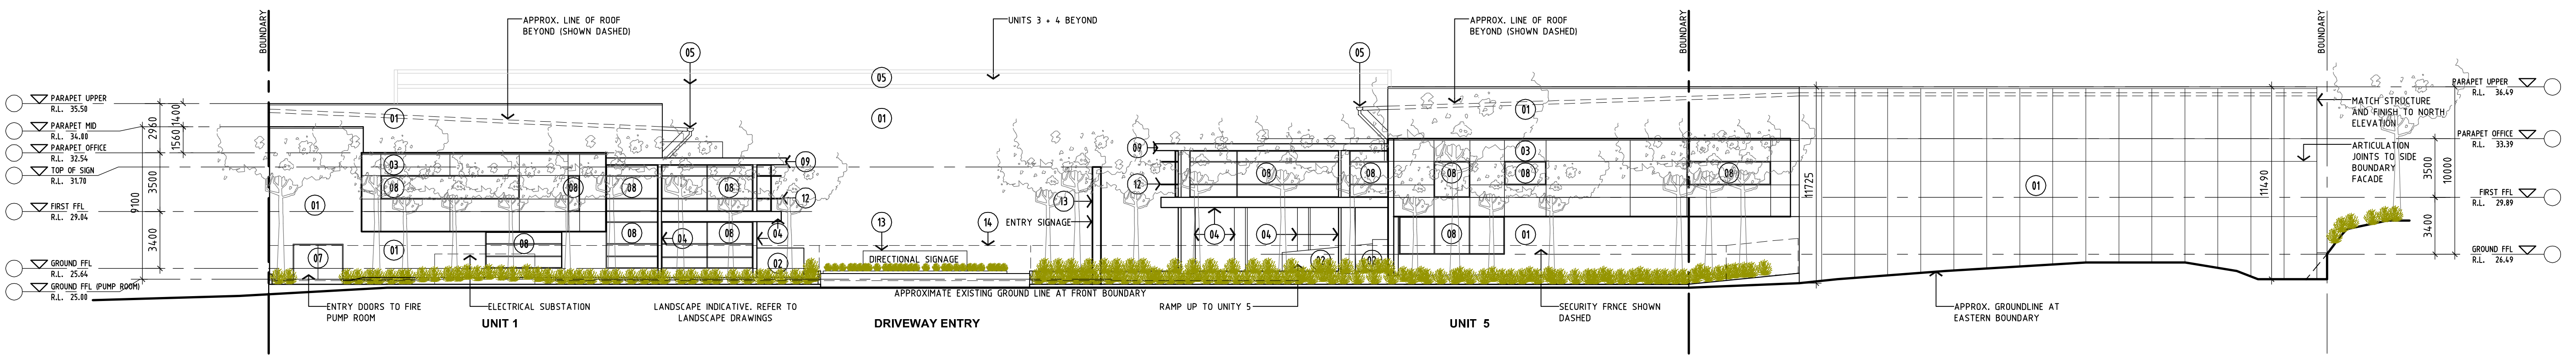


1 SOUTH ELEVATION
1:200 - VIEW FROM CHRISTIE STREET

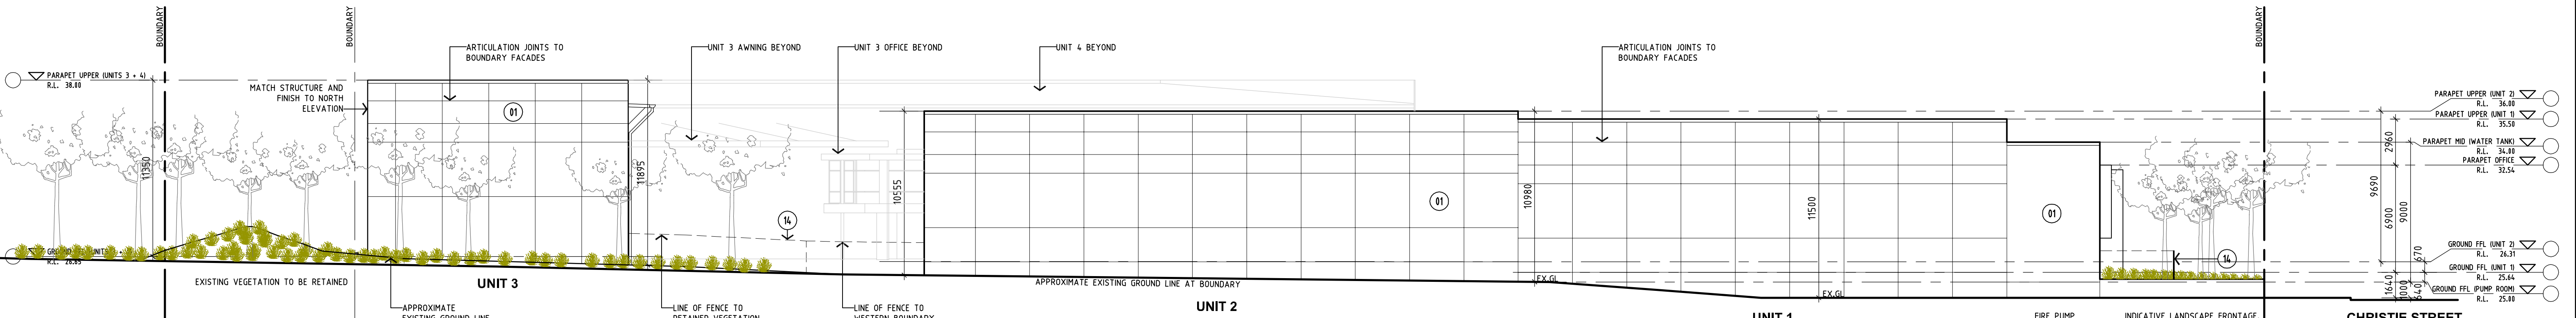


2 WEST ELEVATION
1:200

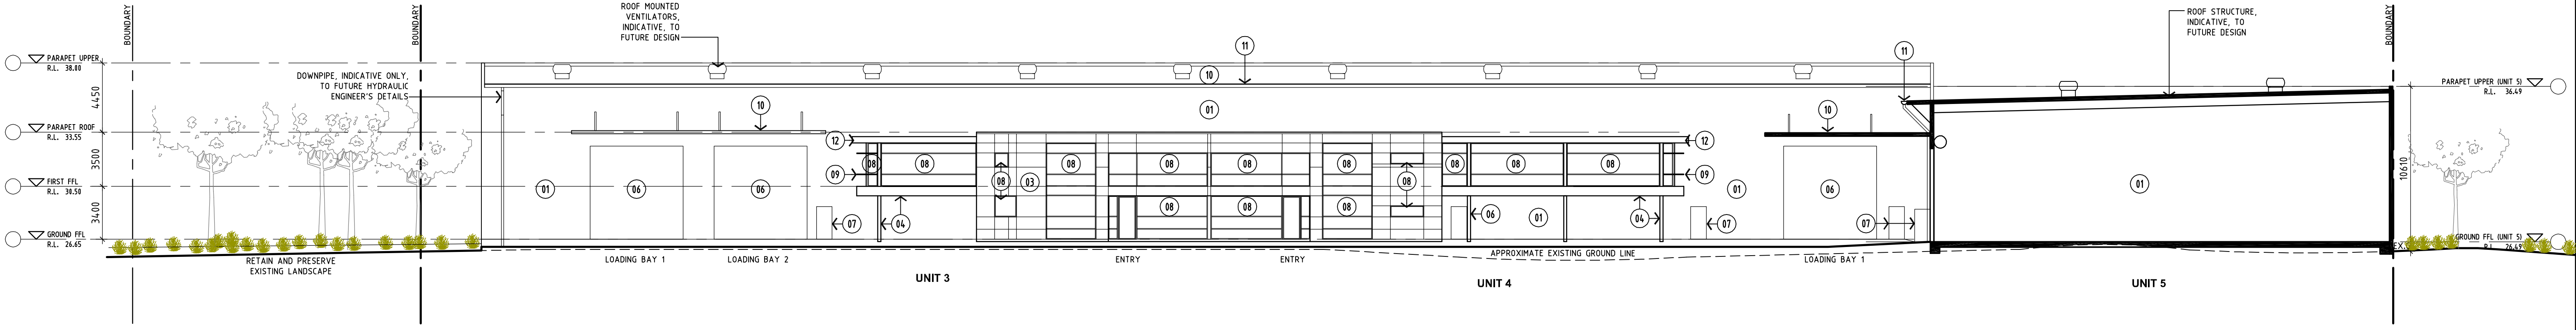

A SECTION/SOUTH ELEVATION (INTERNAL)
1:200 - VIEWED FROM PROPOSED INTERNAL CAR PARK

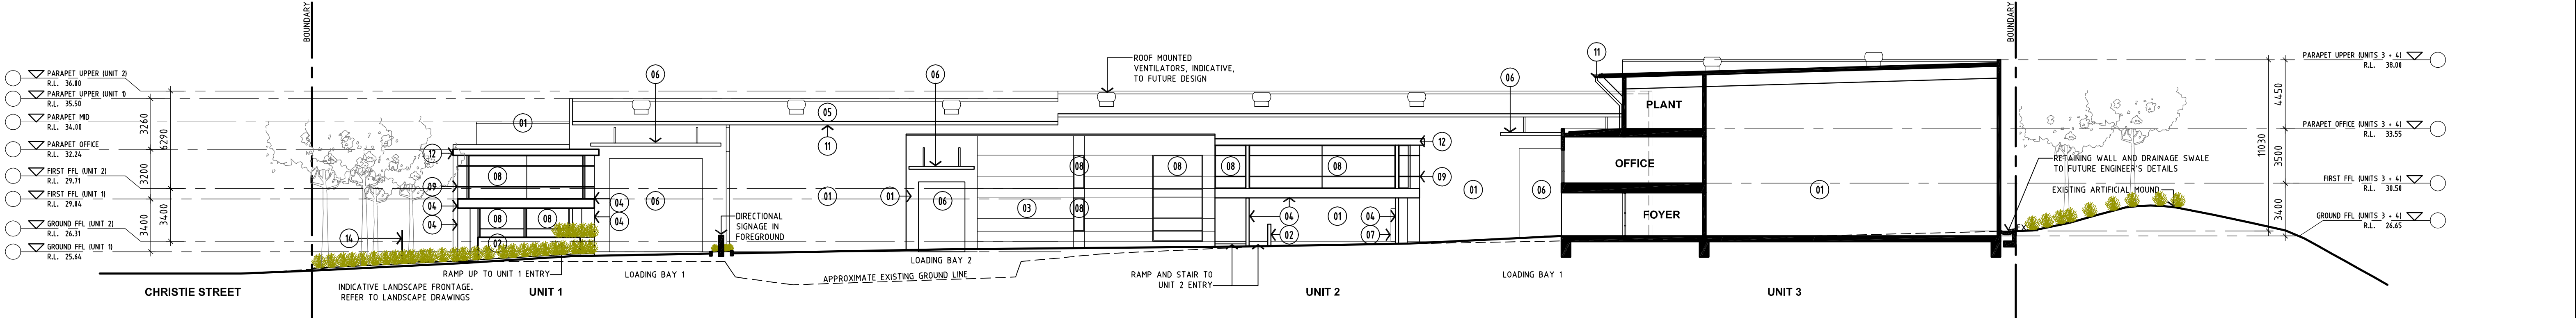

B SECTION/EAST ELEVATION (INTERNAL)
1:200 - VIEWED FROM PROPOSED INTERNAL CAR PARK

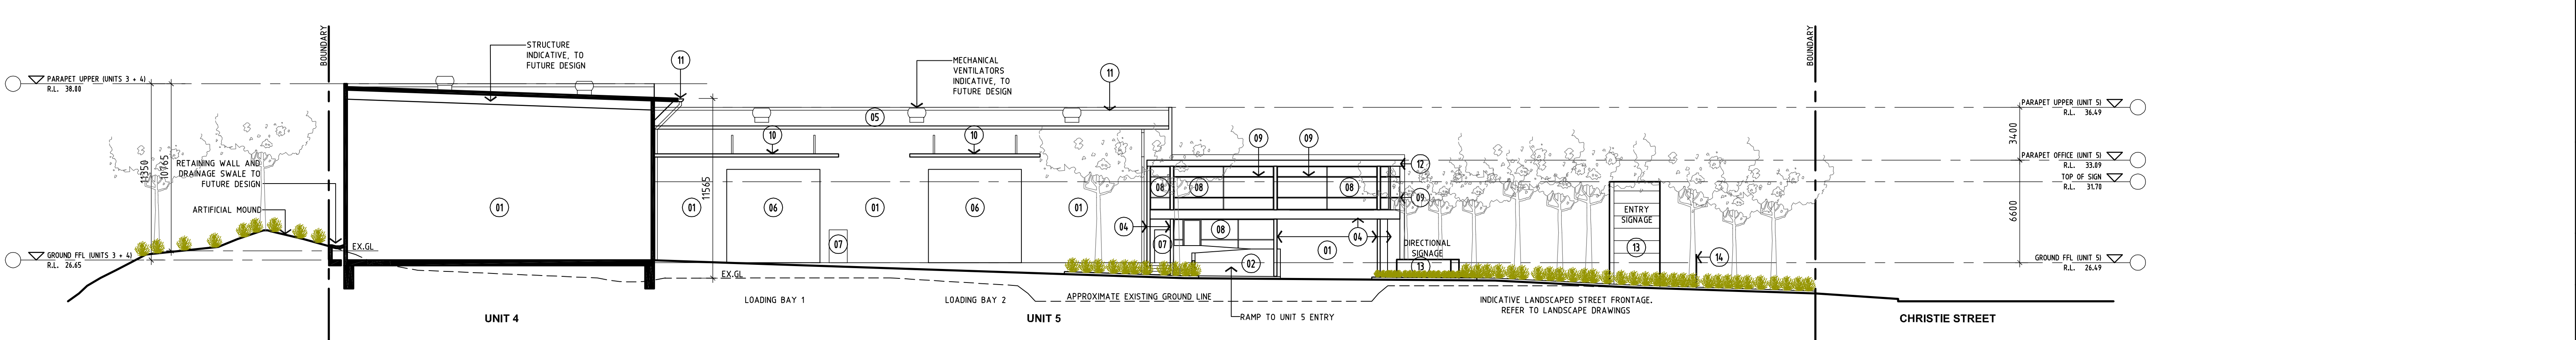

C SECTION/WEST ELEVATION (INTERNAL)
1:200 - VIEWED FROM PROPOSED INTERNAL CAR PARK

LEGEND:

GENERAL:

--- DENOTES BOUNDARY

ELEVATION ELEMENTS:

- 01 CONCRETE WALL - PAINT FINISH
- 02 MASONRY WALL - PAINT FINISH, OR FACE MASONRY
- 03 FC CLADDING - PAINT FINISH
- 04 CONCRETE STRUCTURE - PAINT FINISH
- 05 PROFILED STEEL ROOF SHEETING WITH MATCHING TRIMS - COLORBOND FINISH
- 06 ROLLER SHUTTER DOOR - POWDERCOAT FINISH
- 07 SOLID CORE DOOR - PAINT FINISH
- 08 AL FRAMED GLAZING - POWDERCOAT FINISH TO FRAMING
- 09 AL SUN SHADING LOUVRES
- 10 METAL AWNING
- 11 METAL GUTTER, COLORBOND FINISH
- 12 METAL TRIMS AND SHADING ELEMENTS, COLORBOND FINISH
- 13 SIGNAGE
- 14 SECURITY FENCE



PROJECT
NEW LIGHT INDUSTRIAL/ WAREHOUSE FACILITY

Lot 136 DP 31912
530-059 Christie Street
St Mary's NSW 2760

TITLE
ELEVATIONS + SECTION

SCALE @ B1	1:200	DRAWN	APPROVED	AK	
SCALE @ A3	1:500	KTI	STATUS	DAD	CCT WDS
NOV. RESP. ARCHITECT				KATE ISAACS	NEW REG. NO. 8391

PROJECT NO. **1778:13** DRAWING NO. **DAD 1.05** REV. **A**