


 SITE PLAN

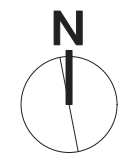

issue	date	revision details	approved
drawn		checked	

NOTES:
 ALL DESIGNS, PRINTS & SPECIFICATIONS ARE THE PROPERTY OF AMANDA STUDIO AND CANNOT BE USED WITHOUT THEIR WRITTEN PERMISSION
 DO NOT SCALE THE DRAWING AND USE FIGURED DIMENSIONS ONLY
 CONTRACTOR IS RESPONSIBLE TO VERIFY ALL DIMENSIONS ON SITE PRIOR TO COMMENCEMENT OF ANY WORK
 THESE DRAWINGS ARE TO BE READ IN CONJUNCTION WITH ARCHITECTURAL BASE DRAWINGS & RELEVANT CONSULTANT DRAWINGS.
 MANUFACTURER SHALL PREPARE 'SHOP DRAWINGS' OR 'PROTOTYPE SAMPLES' FOR RELEVANT ITEMS AND SUBMIT THEM TO THE DESIGNER FOR APPROVAL



55 MT Pleasant Ave. NORMANHURST NSW 2076
 M: 0403021366
 E: info@amandastudio.com.au
 www.amandastudio.com.au

project
EL GRINGOS


project no

area
SHOP FS006 @ NEPEAN VILLAGE

title
SITE PLAN

scale
 date 15/02/2021

drawing no.
E01
 issue
C

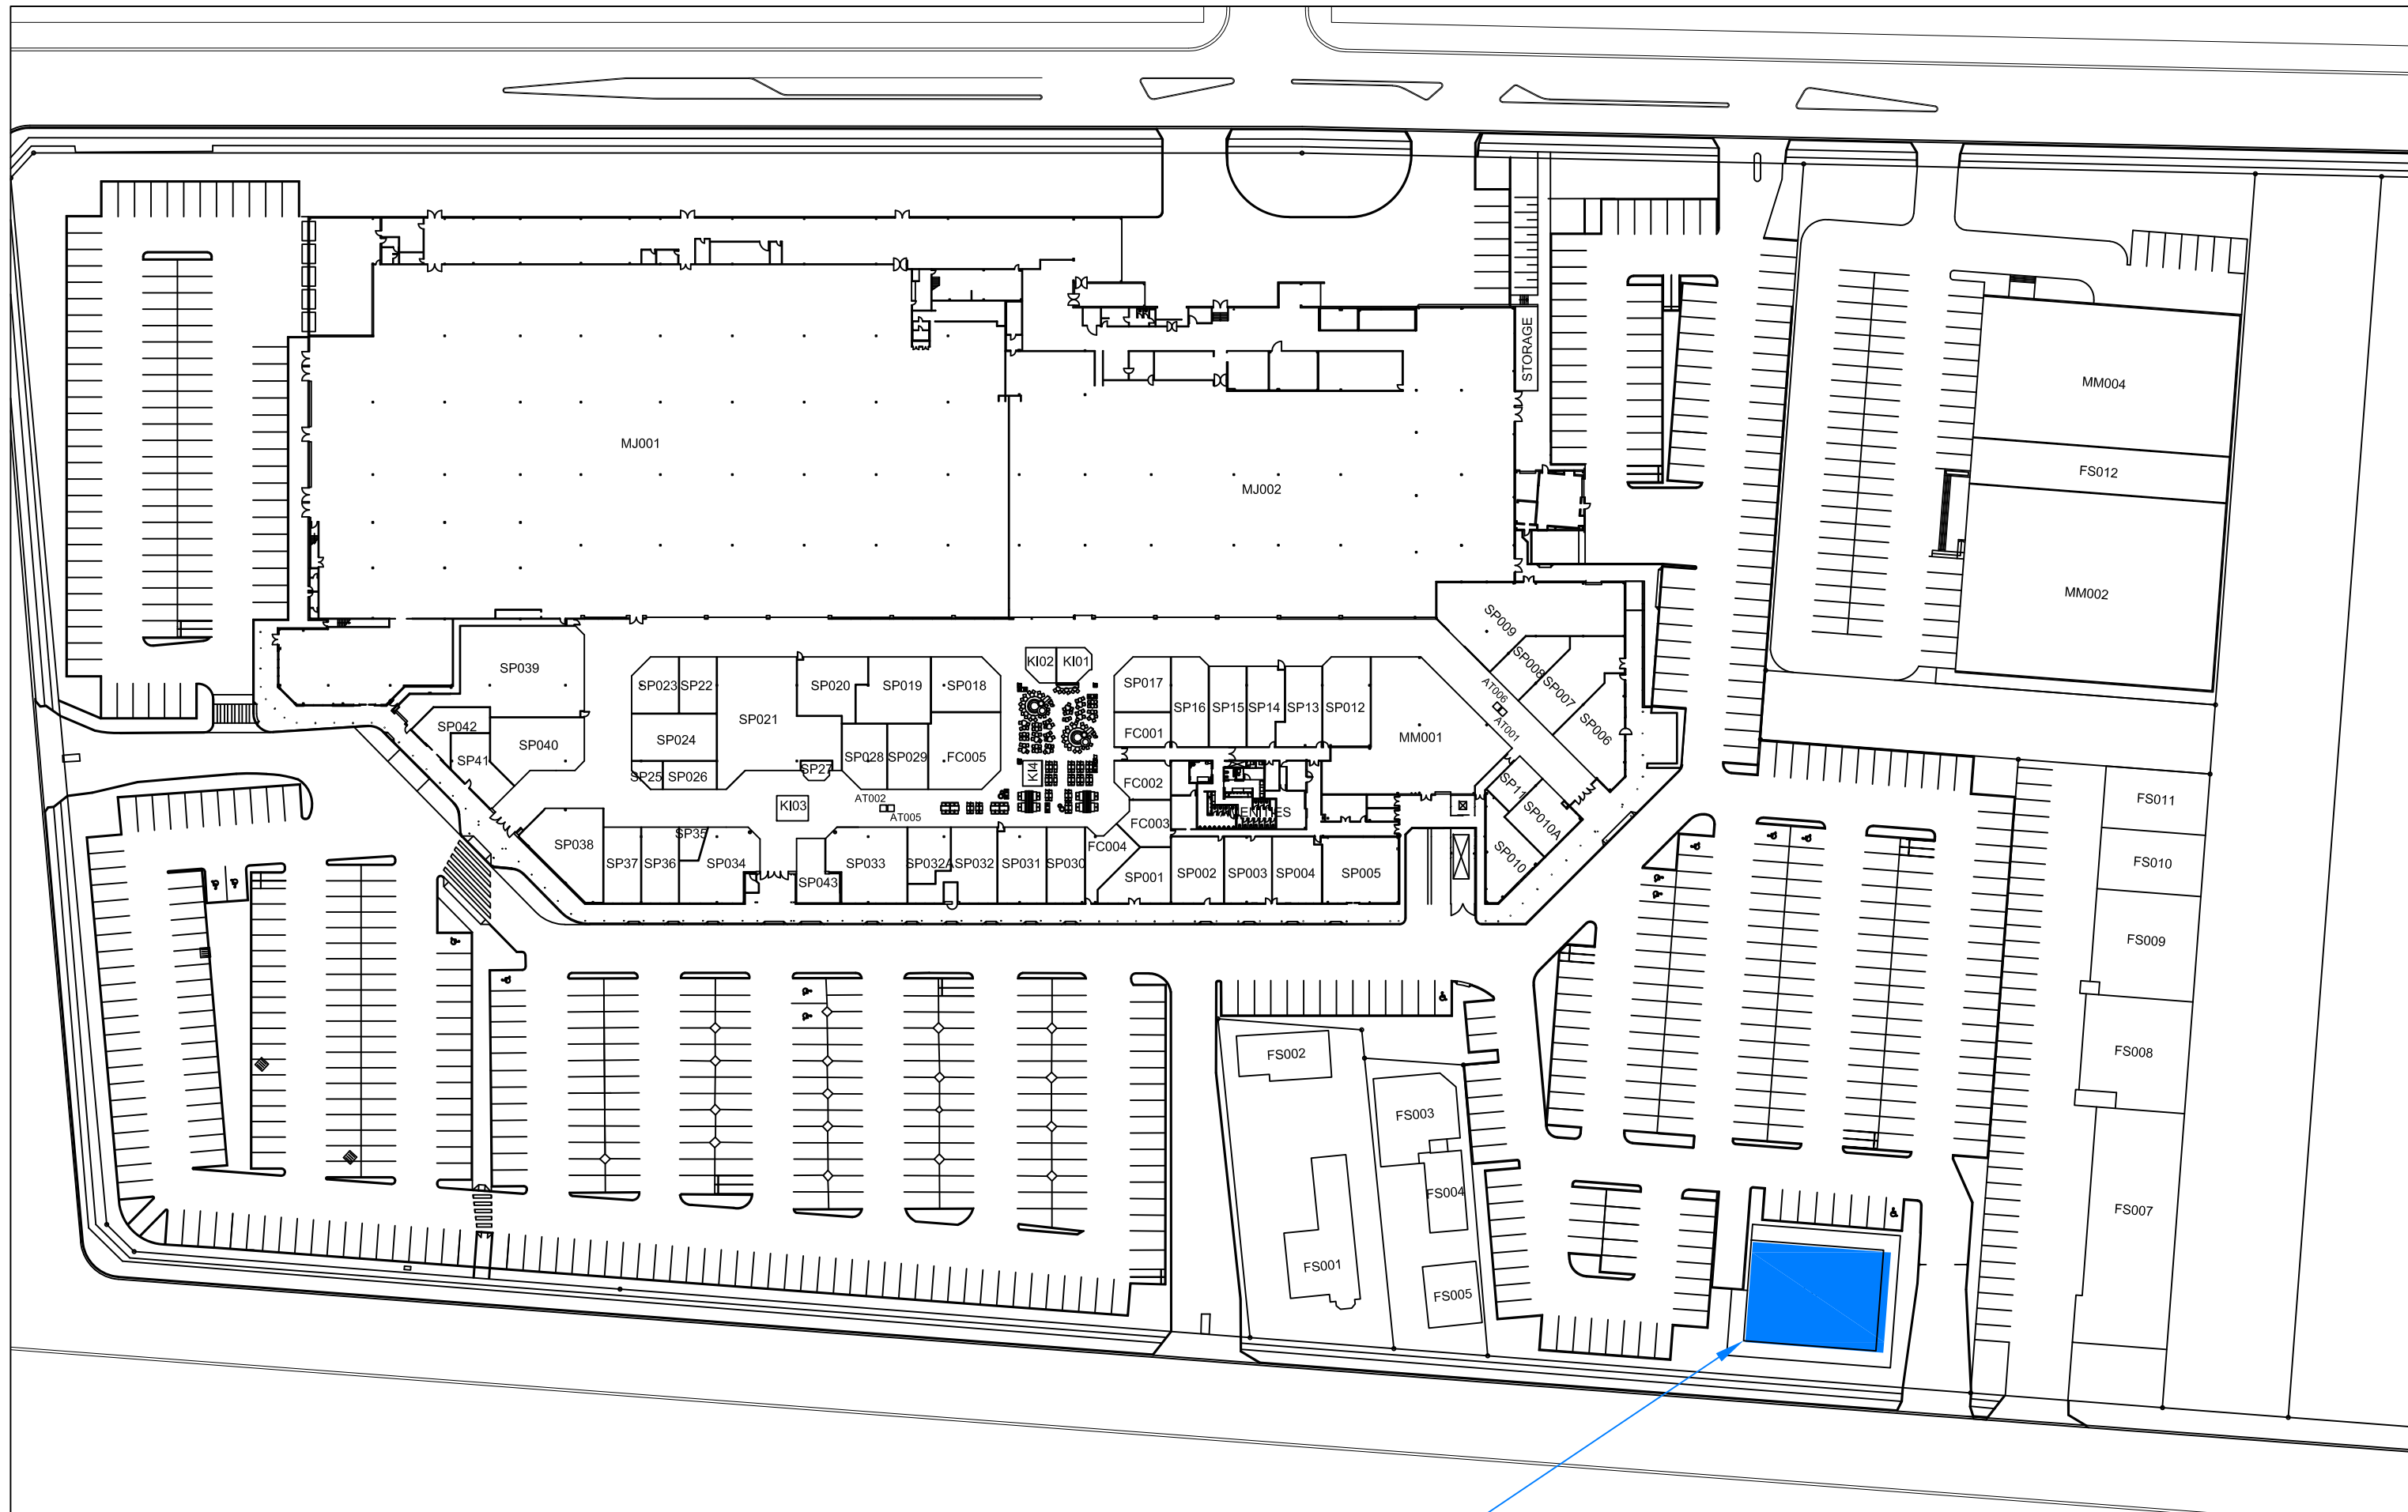

FS006 is here

Nepean Village
 TENANCY PLAN - LOCATION PLAN
 Tenancy No.s: FS006

NOTE:
 This drawing has been produced using existing survey plans & other available drawings. The tenant must confirm all dimensions, levels, column locations & service locations on site prior to entering into any agreement for lease or lease & any fit-out or building works.

NOTE:
 This drawing is indicative only. The landlord accepts no responsibility for incorrect dimensions or structures & services not shown. A site inspection must be undertaken to confirm those details.

DRAWING TITLE: LOCATION PLAN		
DATE: 16.07.20	SCALE: N.T.S	SHEET: 1 OF 2
DRAWING NUMBER: NEPEAN_FS006_TEN		