


PLAN OF DETAIL AND LEVELS
OF LOT 4 IN DP 565623
CNR DUNHEVED ROAD AND HENRY LAWSON AVE, WERRINGTON.
SCALE 1:125 DATUM: AHD
ORIGIN: WATER BOARD BM
DATE: 4TH NOVEMBER 1998

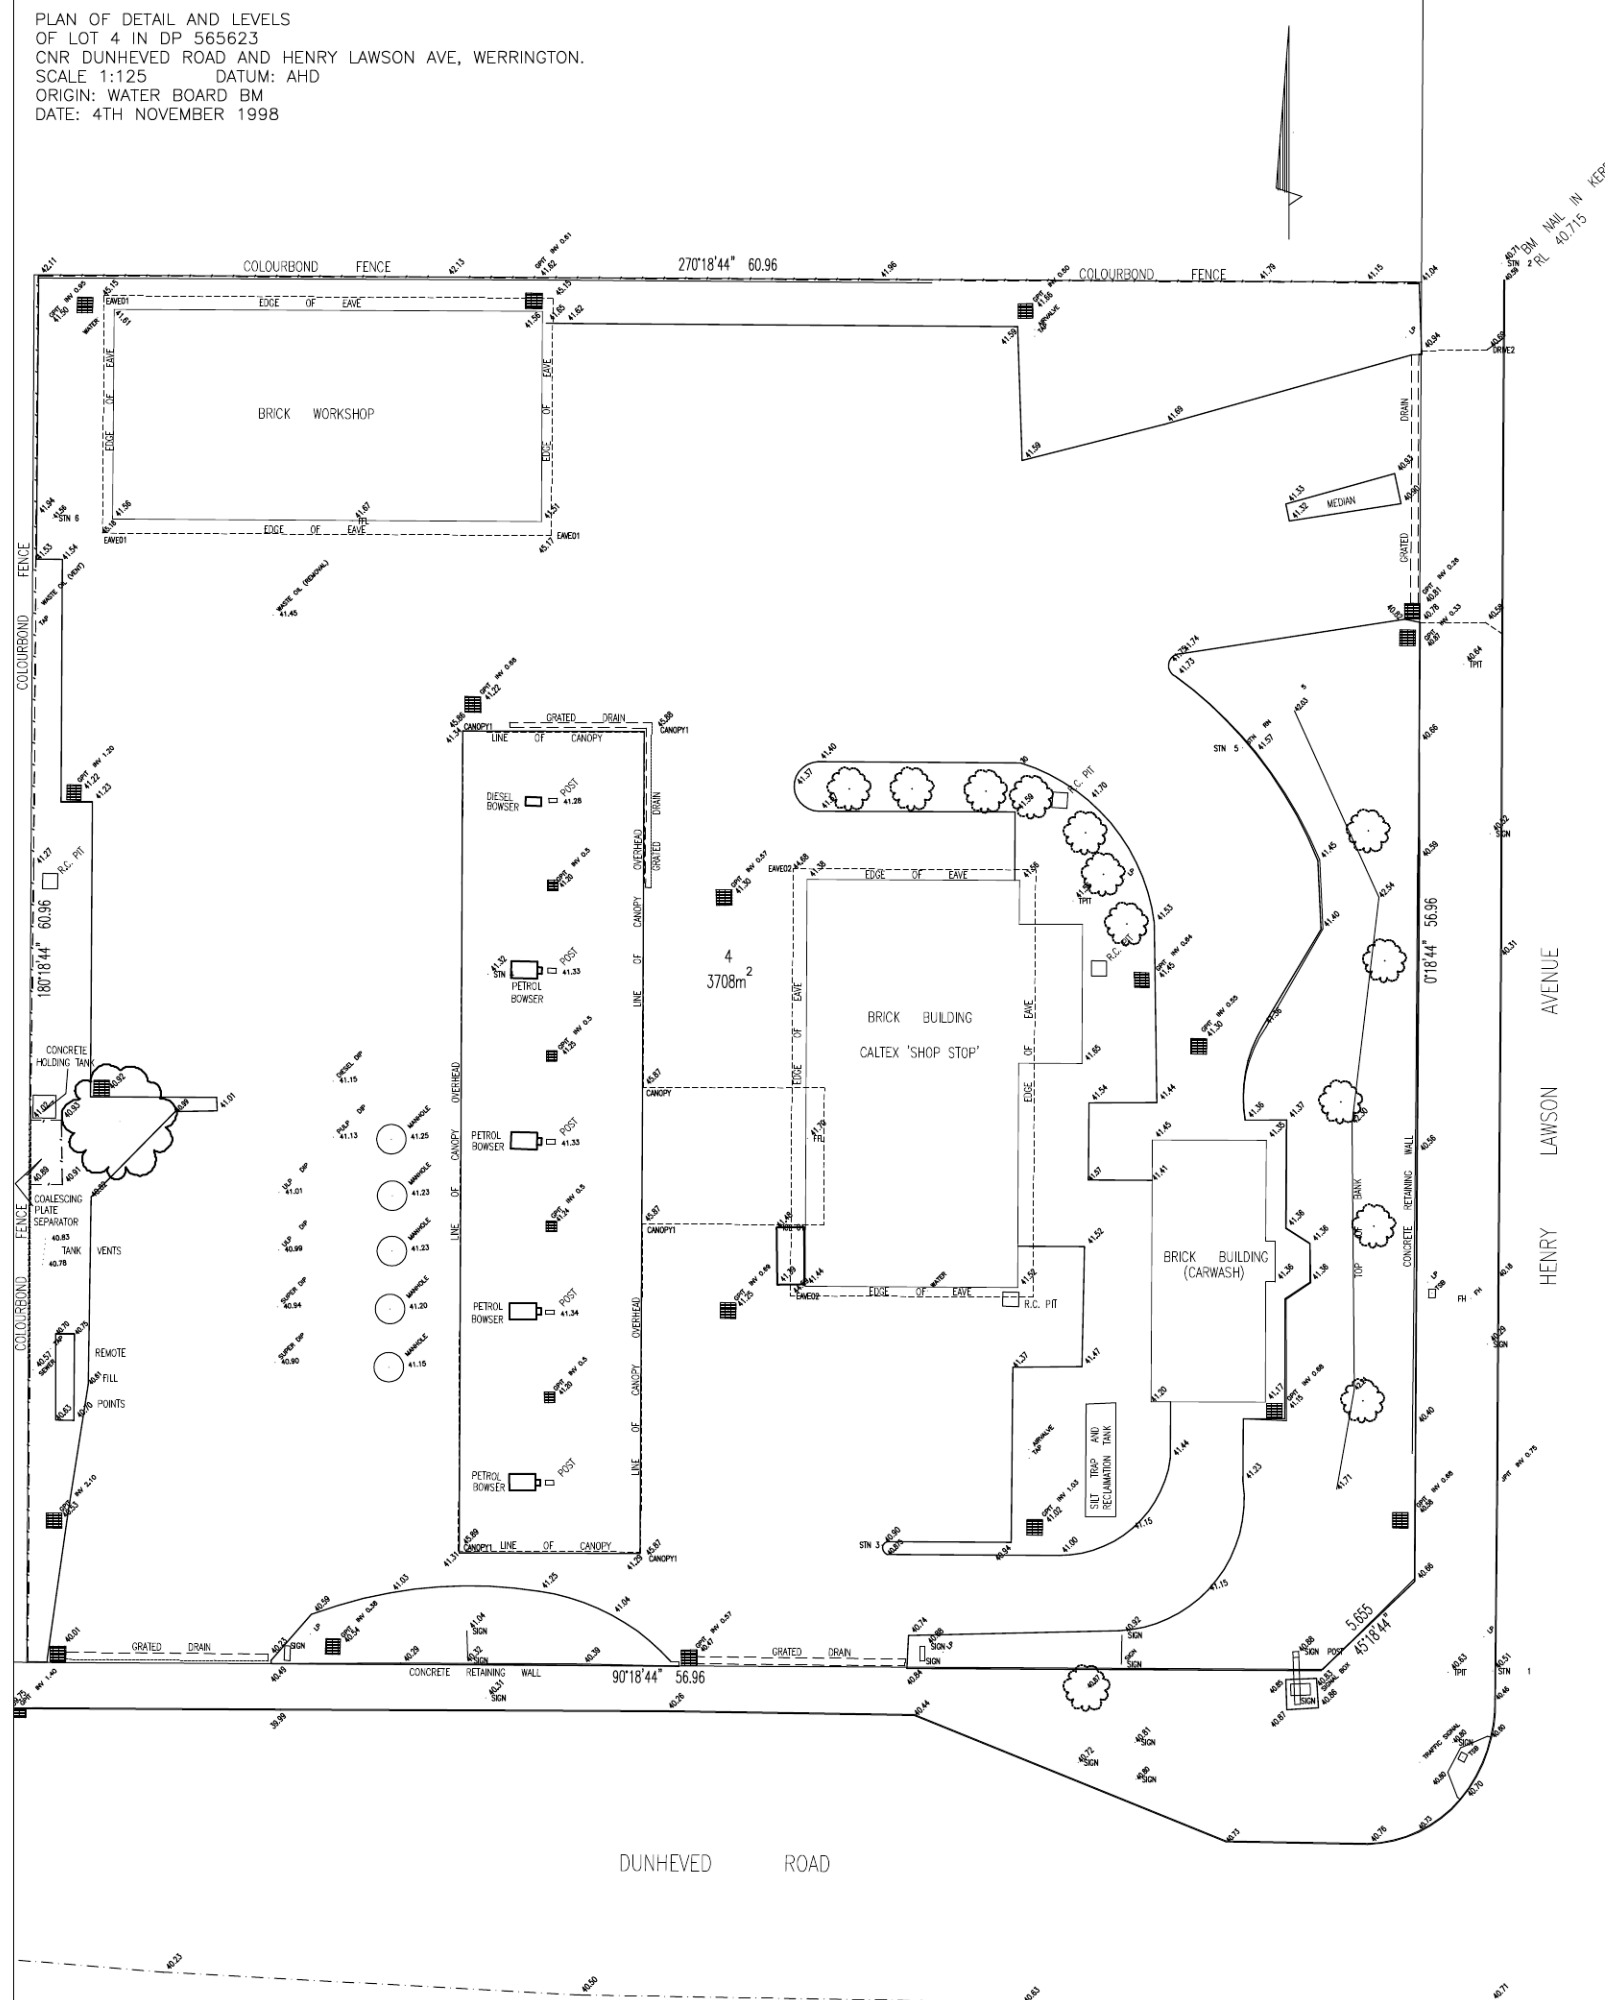

NOTES:

- * BOUNDARY DIMENSIONS AND AREAS HAVE BEEN COMPILED FROM THE DEPOSITED PLAN.
- * NO SERVICE SEARCH HAS BEEN UNDERTAKEN. ONLY THOSE SERVICES EVIDENT AT THE DATE OF SURVEY HAVE BEEN LOCATED.

BARRIE GREEN & ASSOCIATES
REGISTERED SURVEYORS, DEVELOPMENT PLANNERS
AND ENGINEERING DESIGNERS
280 NEW LINE ROAD, DURAL 2158
ph (02)9651 2921 fax (02)9651 2501
email barrie.green@bigpond.com

FILE No. 6030/pk