


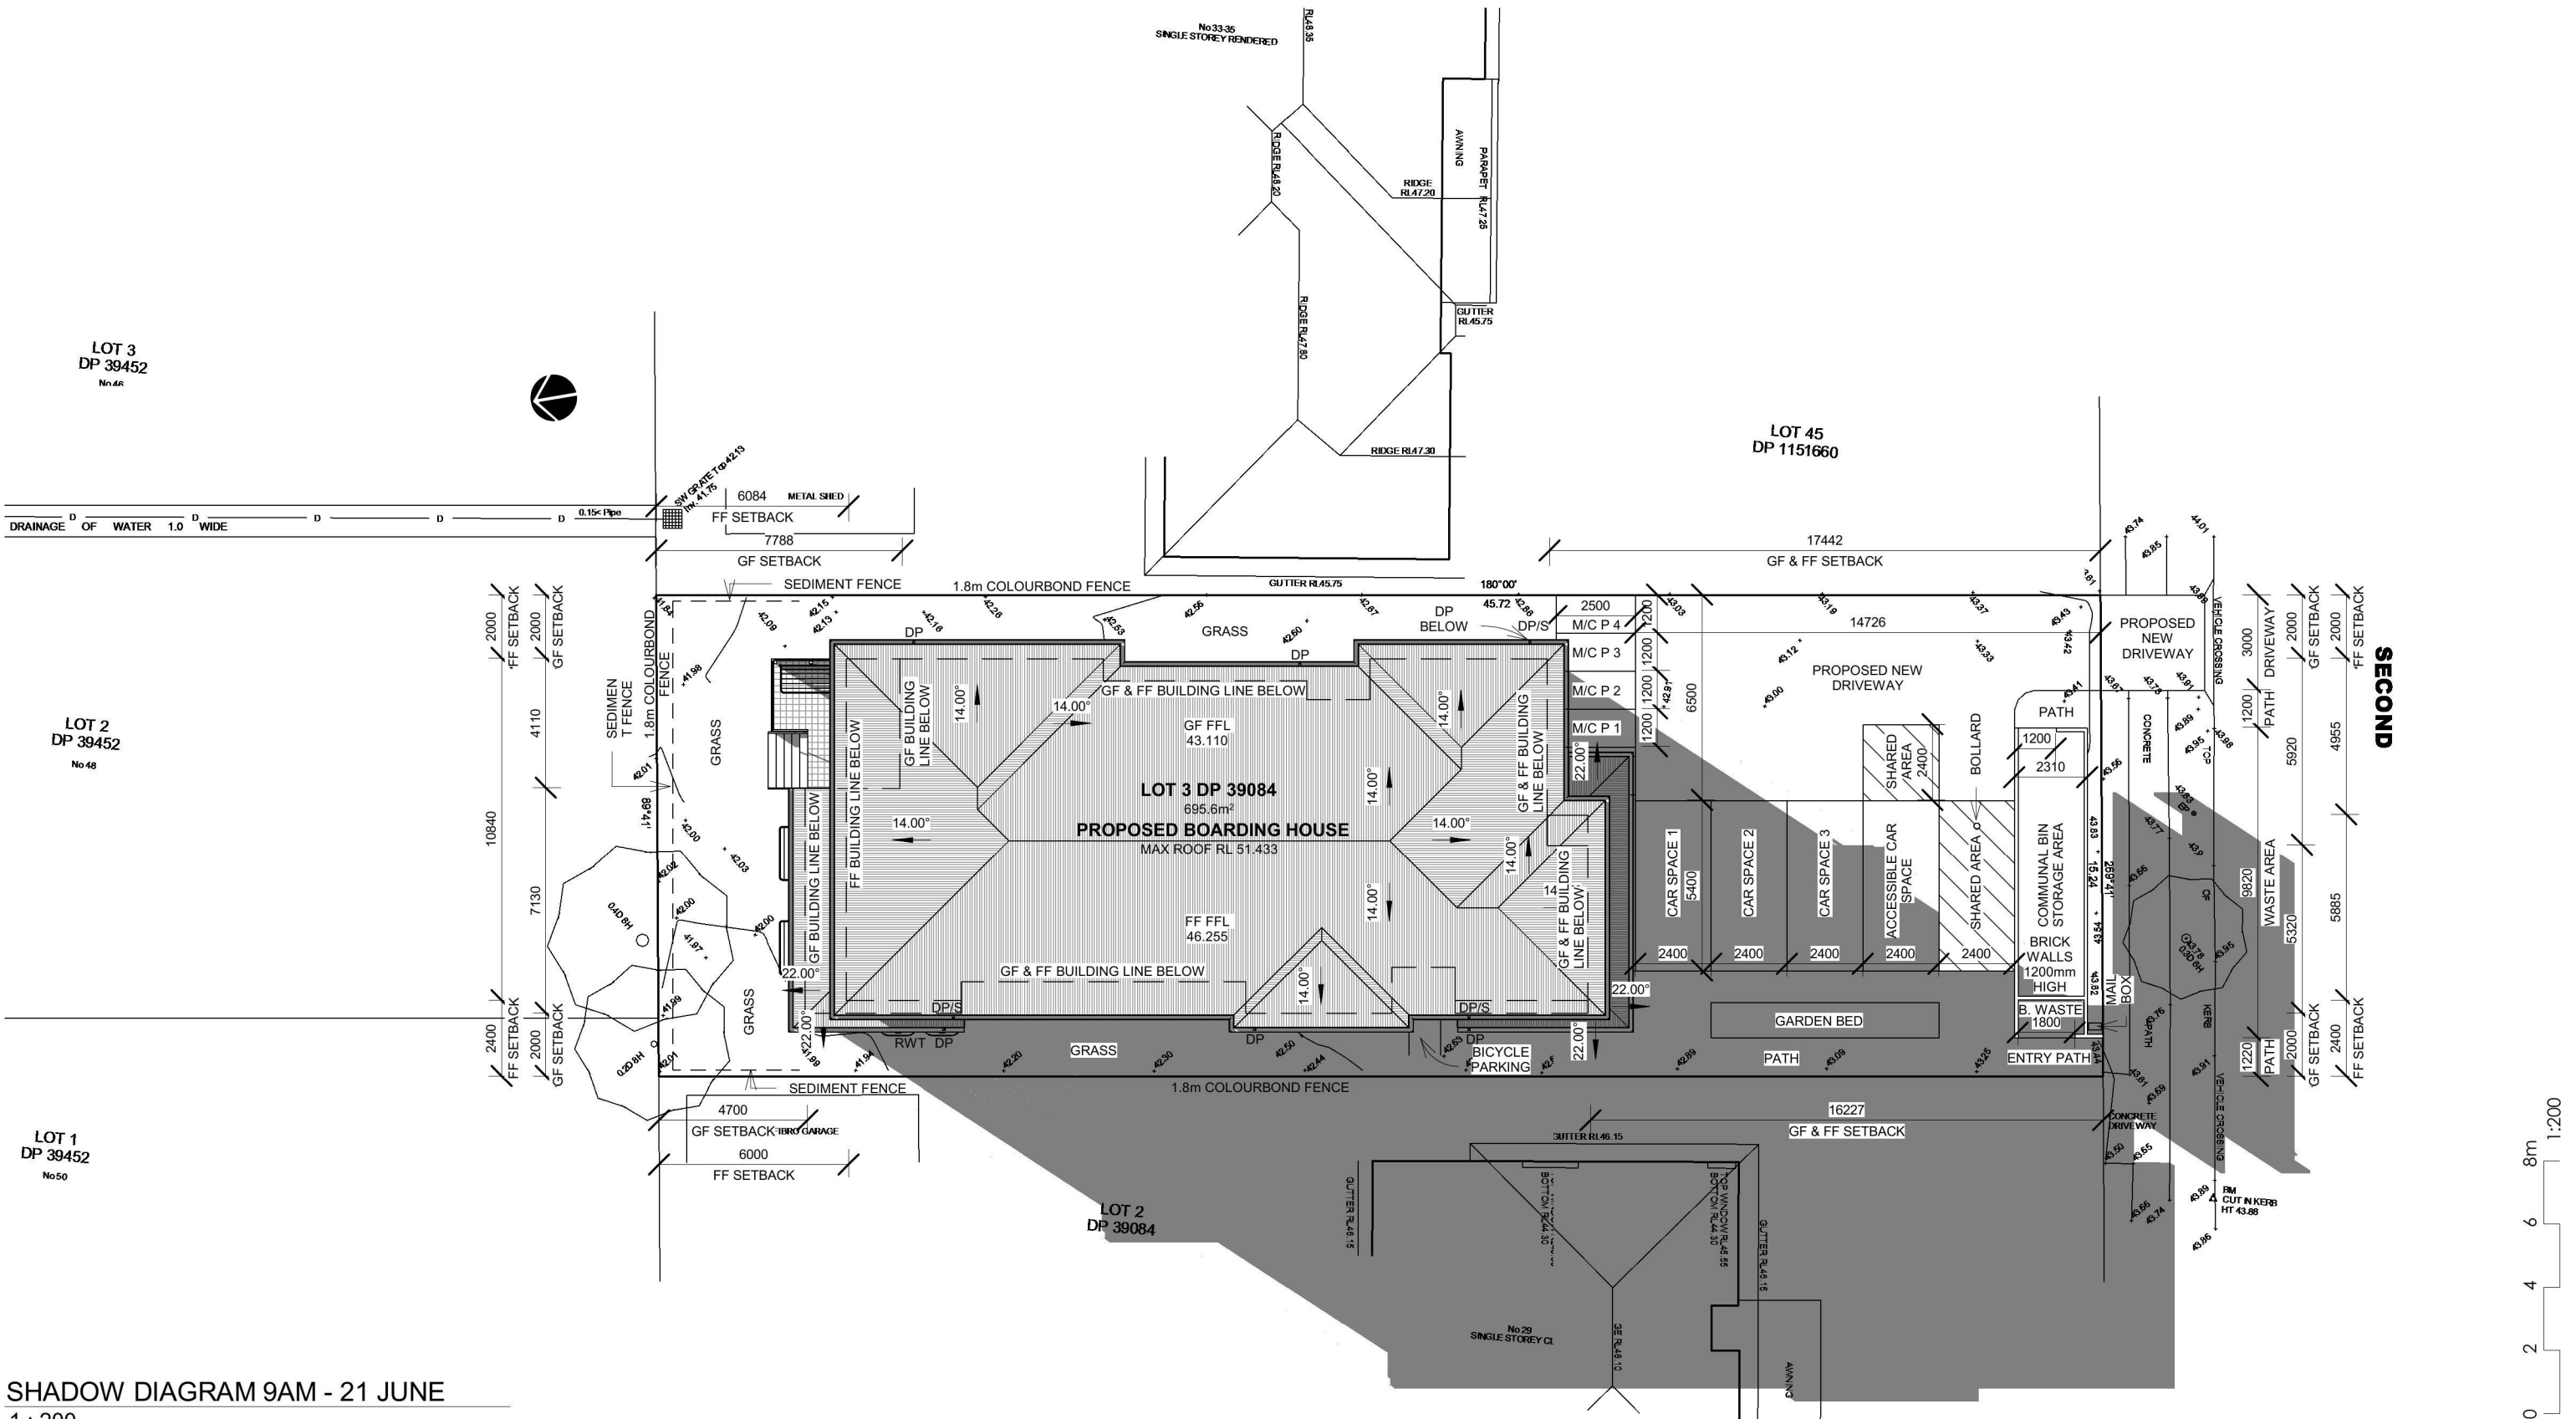

SHADOW DIAGRAM 9AM - 21 JUNE  
1 : 200

**COPYRIGHT:**  
THIS DESIGN & THE ASSOCIATED DOCUMENTS ARE SUBJECT TO COPYRIGHT LAWS & MAY NOT BE REPRODUCED IN ANY FORM WITHOUT WRITTEN CONSENT FROM AUSTRALIAN SUSTAINABLE DESIGN AND CONSTRUCTION PTY LTD T/AS AUSDAC.



**GENERAL NOTES:**  
1) ALL DIMENSIONS & FLOOR AREAS ARE TO BE VERIFIED BY THE BUILDER PRIOR TO THE COMMENCEMENT OF ANY BUILDING WORK. ANY DISCREPANCIES ARE TO BE BROUGHT TO THE ATTENTION OF THE DESIGNER.  
2) LEVELS SHOWN ARE APPROXIMATE UNLESS ACCOMPANIED BY REDUCED LEVELS.  
3) FIGURED DIMENSIONS MUST BE TAKEN IN PREFERENCE TO SCALING.  
4) ALL BOUNDARY CLEARANCES MUST BE VERIFIED BY THE SURVEYOR PRIOR TO THE COMMENCEMENT OF ANY BUILDING WORKS.  
5) WHERE ENGINEERING DRAWINGS ARE REQUIRED SUCH MUST TAKE PREFERENCE TO THIS DRAWING.  
6) STORMWATER TO BE DISCHARGED TO COUNCIL'S REQUIREMENTS AND AS 3500.3-1990.  
7) ALL SERVICES TO BE LOCATED & VERIFIED BY THE BUILDER WITH RELEVANT AUTHORITIES BEFORE ANY BUILDING WORK COMMENCES.  
8) ALL CONSTRUCTION & MATERIALS TO BE IN ACCORDANCE WITH THE NATIONAL CONSTRUCTION CODE (NCC), LOCAL GOVERNMENT POLICIES, AUSTRALIAN STANDARDS & CURRENT MANUFACTURER'S SPECIFICATIONS & INSTALLATION DETAILS.

**Client**  
GMKA PTY LTD

**Project**  
BOARDING HOUSE


**Property Description**  
LOT 3 / DP 39084 - 31 SECOND  
AVE KINGSWOOD NSW 2747

**Sheet Title**  
SHADOW DIAGRAM 9AM - 21 JUNE

|                              |                         |                         |
|------------------------------|-------------------------|-------------------------|
| <b>Project No.</b><br>100119 | <b>Sheet No.</b><br>A08 | <b>Sheet Size</b><br>A3 |
| <b>Date</b><br>17/3/2017     | <b>Scale</b><br>1 : 200 |                         |
| <b>Drawn by</b><br>SM        | <b>Checked by</b><br>SM |                         |

| REV | DESCRIPTION   | DATE       |
|-----|---------------|------------|
| 01  | CONCEPT       | 12/04/2017 |
| 02  | DA SUBMISSION | 24/10/2017 |
|     |               |            |
|     |               |            |
  
**AUSDAC**  
AUSTRALIAN SUSTAINABLE  
DESIGN AND  
CONSTRUCTION PTY LTD  
T: 1300 AUSDAC (287 322)  
F: 1300 856 935  
P: PO BOX 414, GRANVILLE  
NSW 2142  
W: WWW.AUSDAC.COM.AU

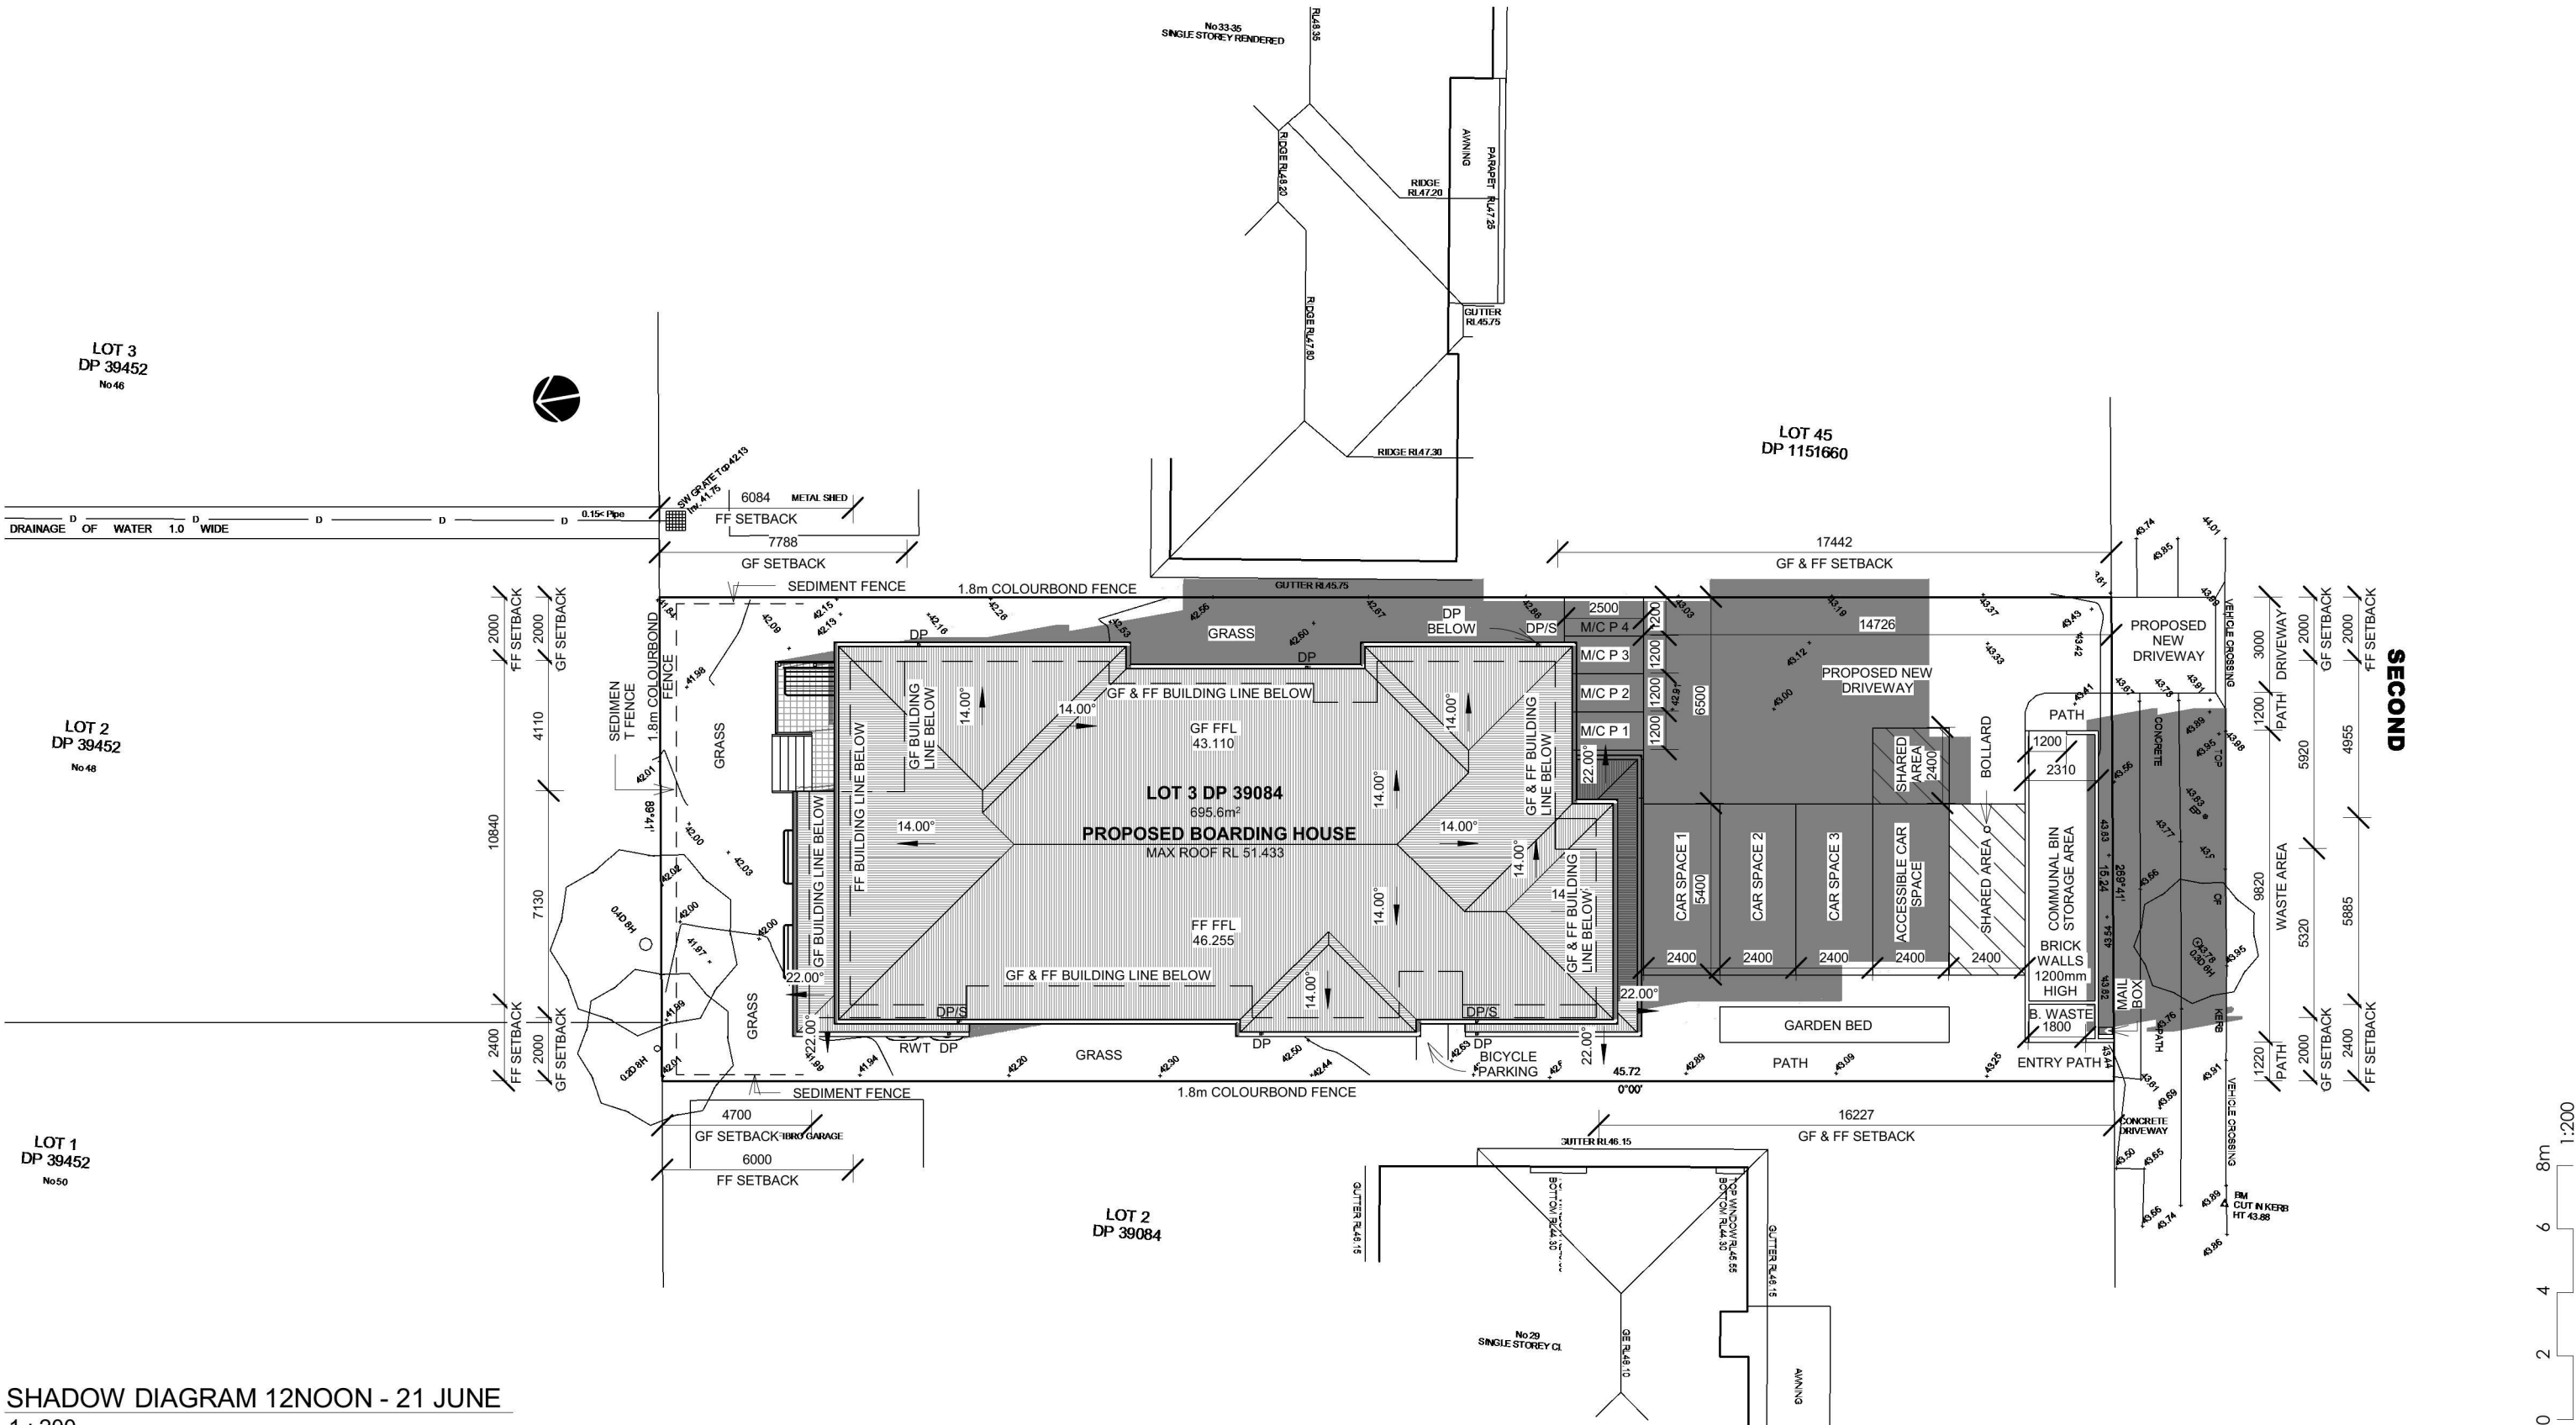

SHADOW DIAGRAM 12NOON - 21 JUNE  
1 : 200

**COPYRIGHT:**  
THIS DESIGN & THE ASSOCIATED DOCUMENTS ARE SUBJECT TO COPYRIGHT LAWS & MAY NOT BE REPRODUCED IN ANY FORM WITHOUT WRITTEN CONSENT FROM AUSTRALIAN SUSTAINABLE DESIGN AND CONSTRUCTION PTY LTD T/AS AUSDAC.



**GENERAL NOTES:**  
1) ALL DIMENSIONS & FLOOR AREAS ARE TO BE VERIFIED BY THE BUILDER PRIOR TO THE COMMENCEMENT OF ANY BUILDING WORK. ANY DISCREPANCIES ARE TO BE BROUGHT TO THE ATTENTION OF THE DESIGNER.  
2) LEVELS SHOWN ARE APPROXIMATE UNLESS ACCOMPANIED BY REDUCED LEVELS.  
3) FIGURED DIMENSIONS MUST BE TAKEN IN PREFERENCE TO SCALING.  
4) ALL BOUNDARY CLEARANCES MUST BE VERIFIED BY THE SURVEYOR PRIOR TO THE COMMENCEMENT OF ANY BUILDING WORKS.  
5) WHERE ENGINEERING DRAWINGS ARE REQUIRED SUCH MUST TAKE PREFERENCE TO THIS DRAWING.  
6) STORMWATER TO BE DISCHARGED TO COUNCIL'S REQUIREMENTS AND AS 3500.3-1990.  
7) ALL SERVICES TO BE LOCATED & VERIFIED BY THE BUILDER WITH RELEVANT AUTHORITIES BEFORE ANY BUILDING WORK COMMENCES.  
8) ALL CONSTRUCTION & MATERIALS TO BE IN ACCORDANCE WITH THE NATIONAL CONSTRUCTION CODE (NCC), LOCAL GOVERNMENT POLICIES, AUSTRALIAN STANDARDS & CURRENT MANUFACTURER'S SPECIFICATIONS & INSTALLATION DETAILS.

**Client**  
GMKA PTY LTD

**Project**  
BOARDING HOUSE

**Property Description**  
LOT 3 / DP 39084 - 31 SECOND  
AVE KINGSWOOD NSW 2747

**Sheet Title**  
SHADOW DIAGRAM 12NOON -  
21 JUNE

|                              |                         |                         |
|------------------------------|-------------------------|-------------------------|
| <b>Project No.</b><br>100119 | <b>Sheet No.</b><br>A09 | <b>Sheet Size</b><br>A3 |
| <b>Date</b><br>17/3/2017     | <b>Scale</b><br>1 : 200 |                         |
| <b>Drawn by</b><br>SM        | <b>Checked by</b><br>SM |                         |

| REV | DESCRIPTION   | DATE       |
|-----|---------------|------------|
| 01  | CONCEPT       | 12/04/2017 |
| 02  | DA SUBMISSION | 24/10/2017 |
|     |               |            |
|     |               |            |
  
**AUSDAC**  
AUSTRALIAN SUSTAINABLE  
DESIGN AND  
CONSTRUCTION PTY LTD  
T: 1300 AUSDAC (287 322)  
F: 1300 856 935  
P: PO BOX 414, GRANVILLE  
NSW 2142  
W: WWW.AUSDAC.COM.AU



