




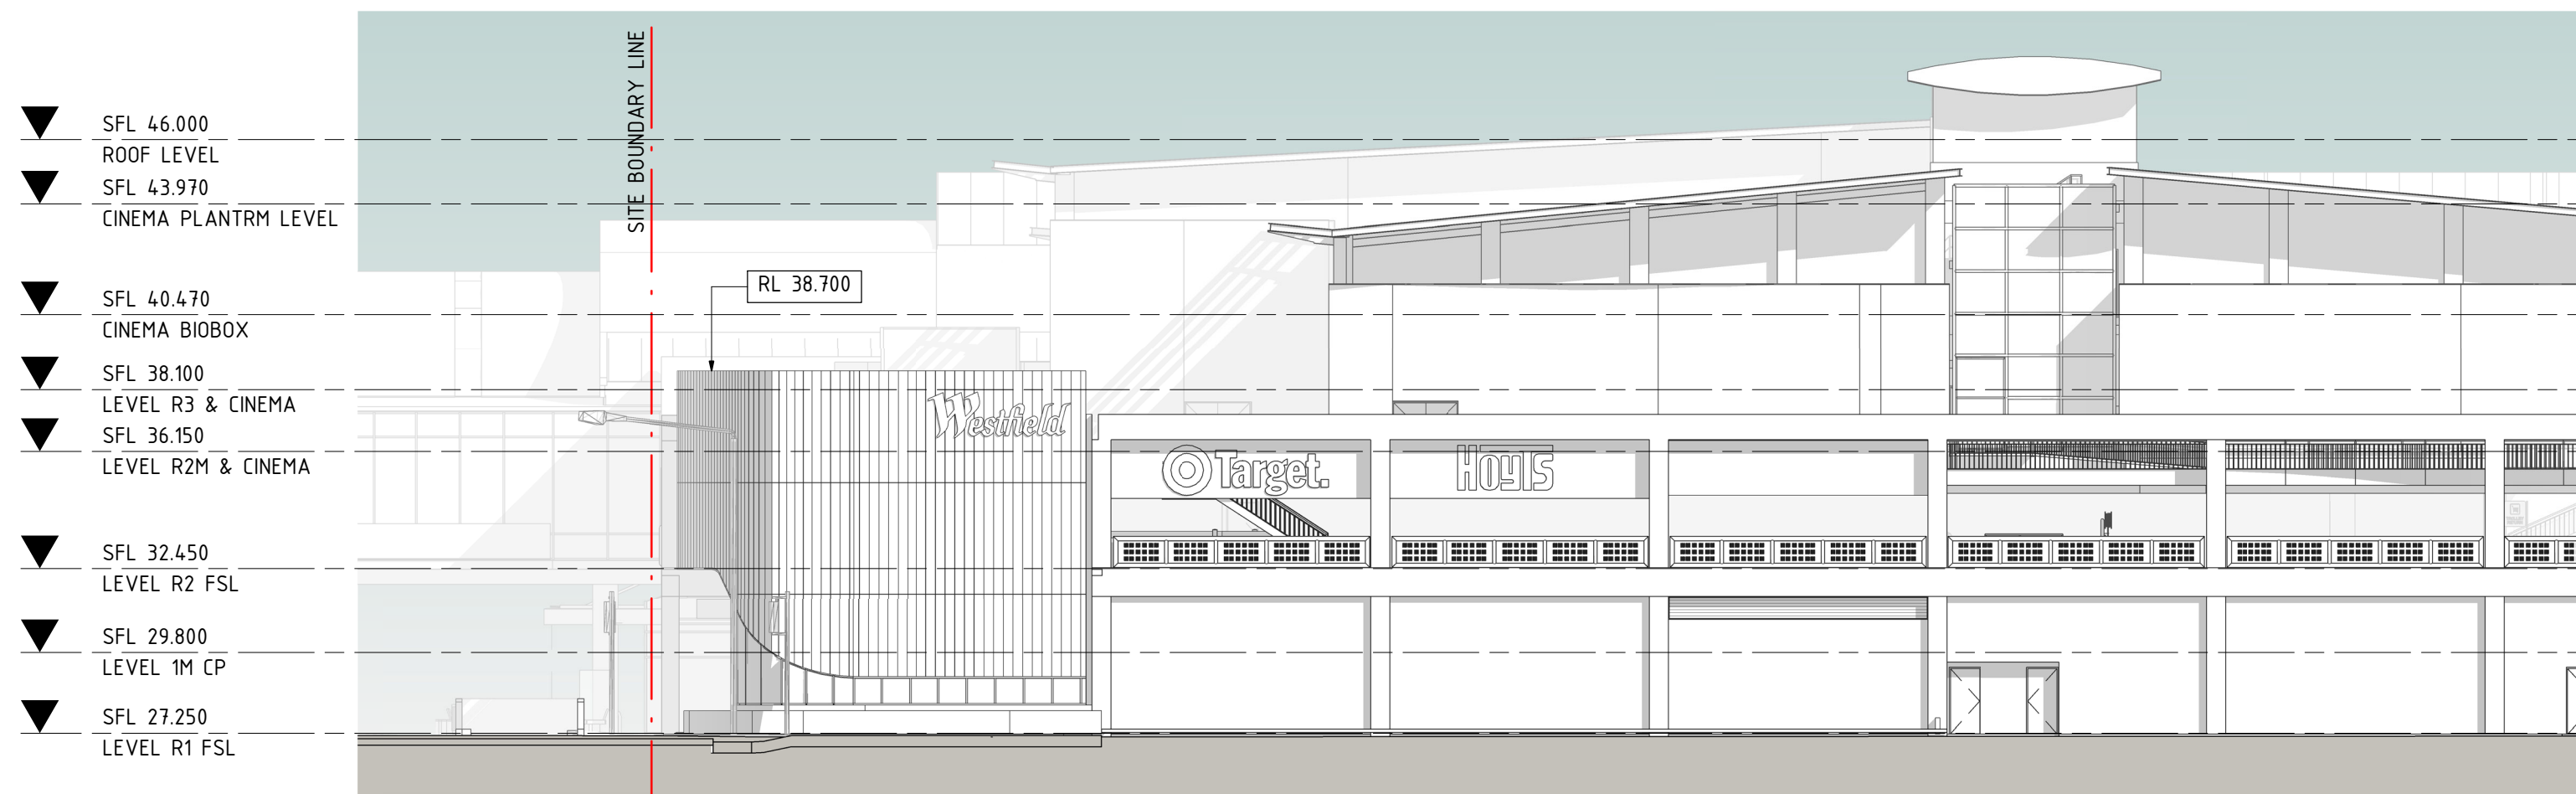

1 PROPOSED NORTH NOTIFICATION ELEVATION - JANE ST
1 : 200

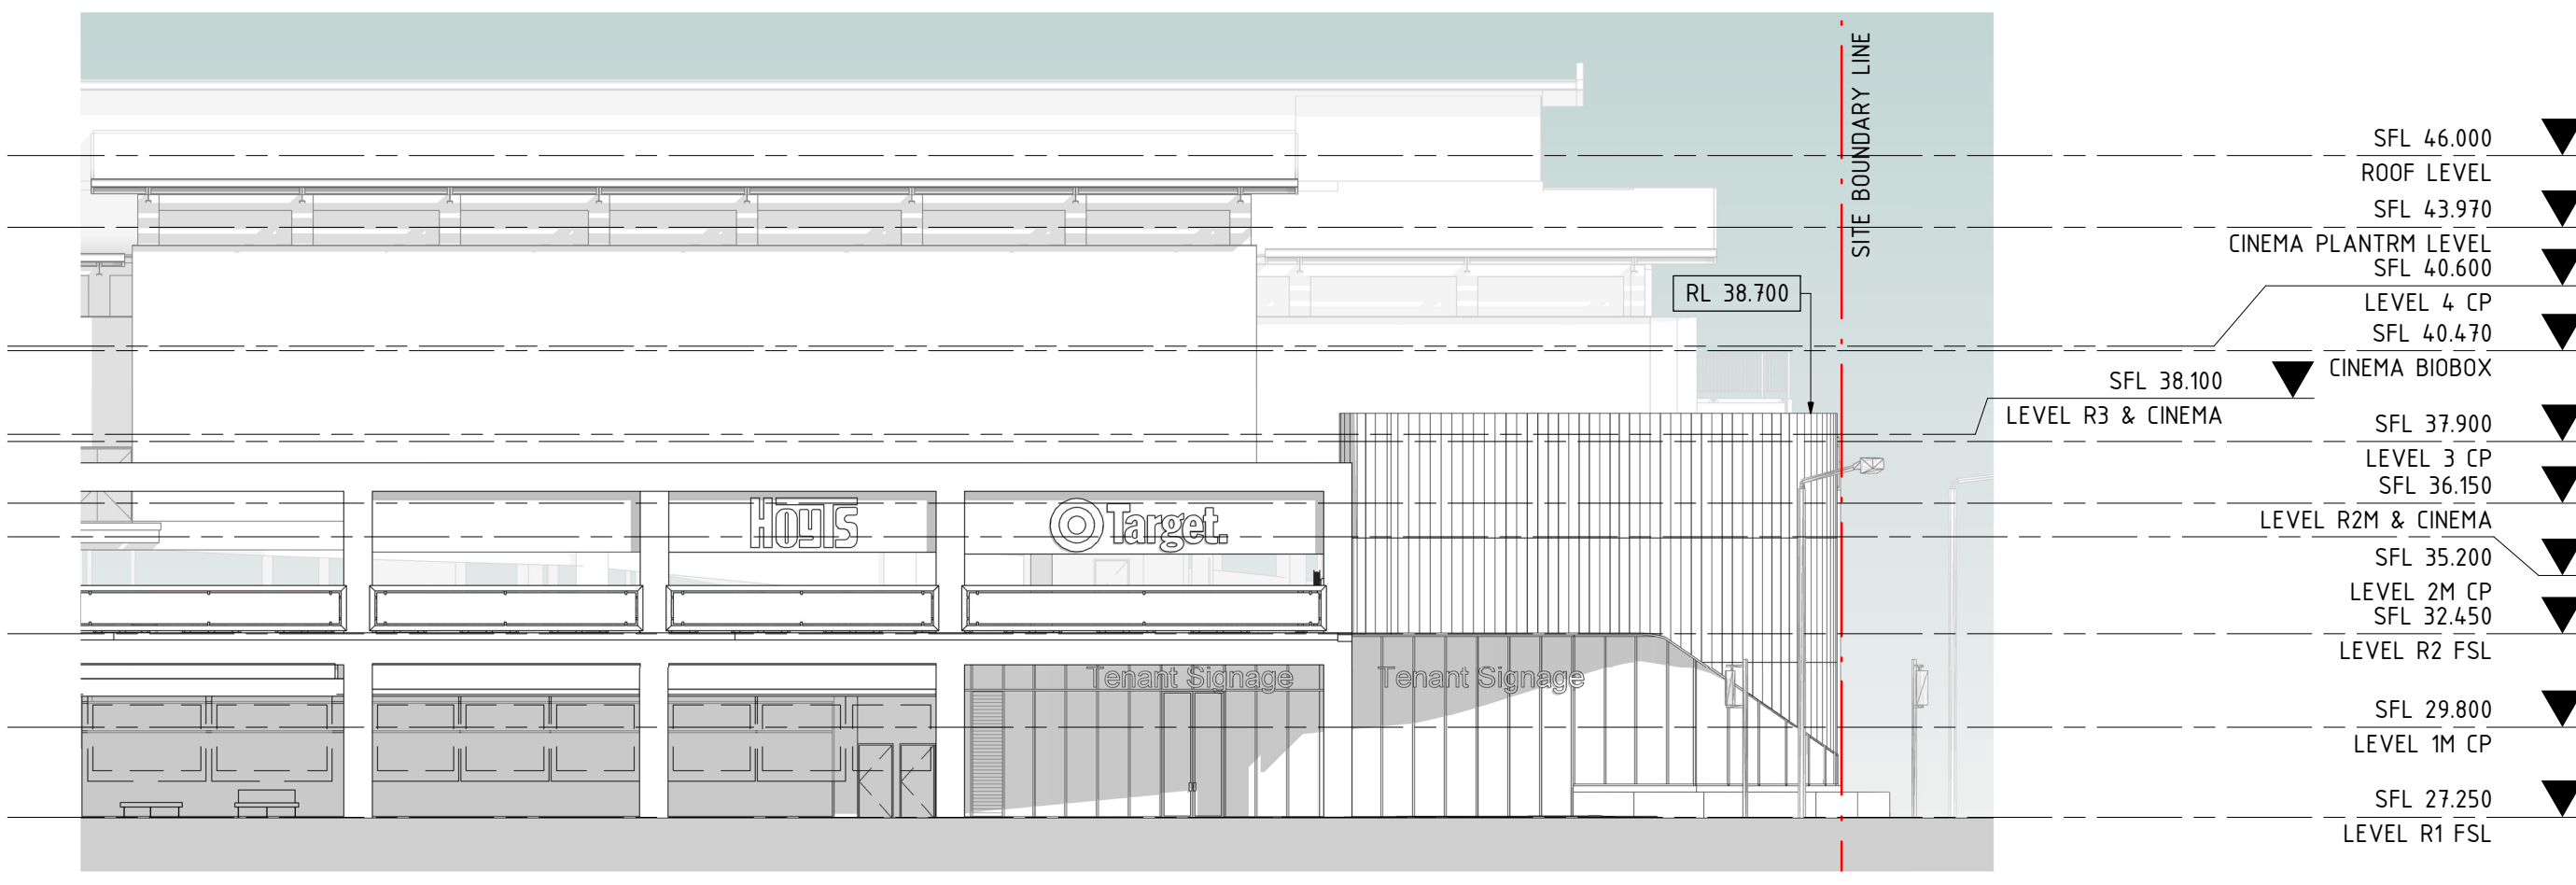

2 PROPOSED EAST NOTIFICATION ELEVATION - RILEY ST
1 : 200

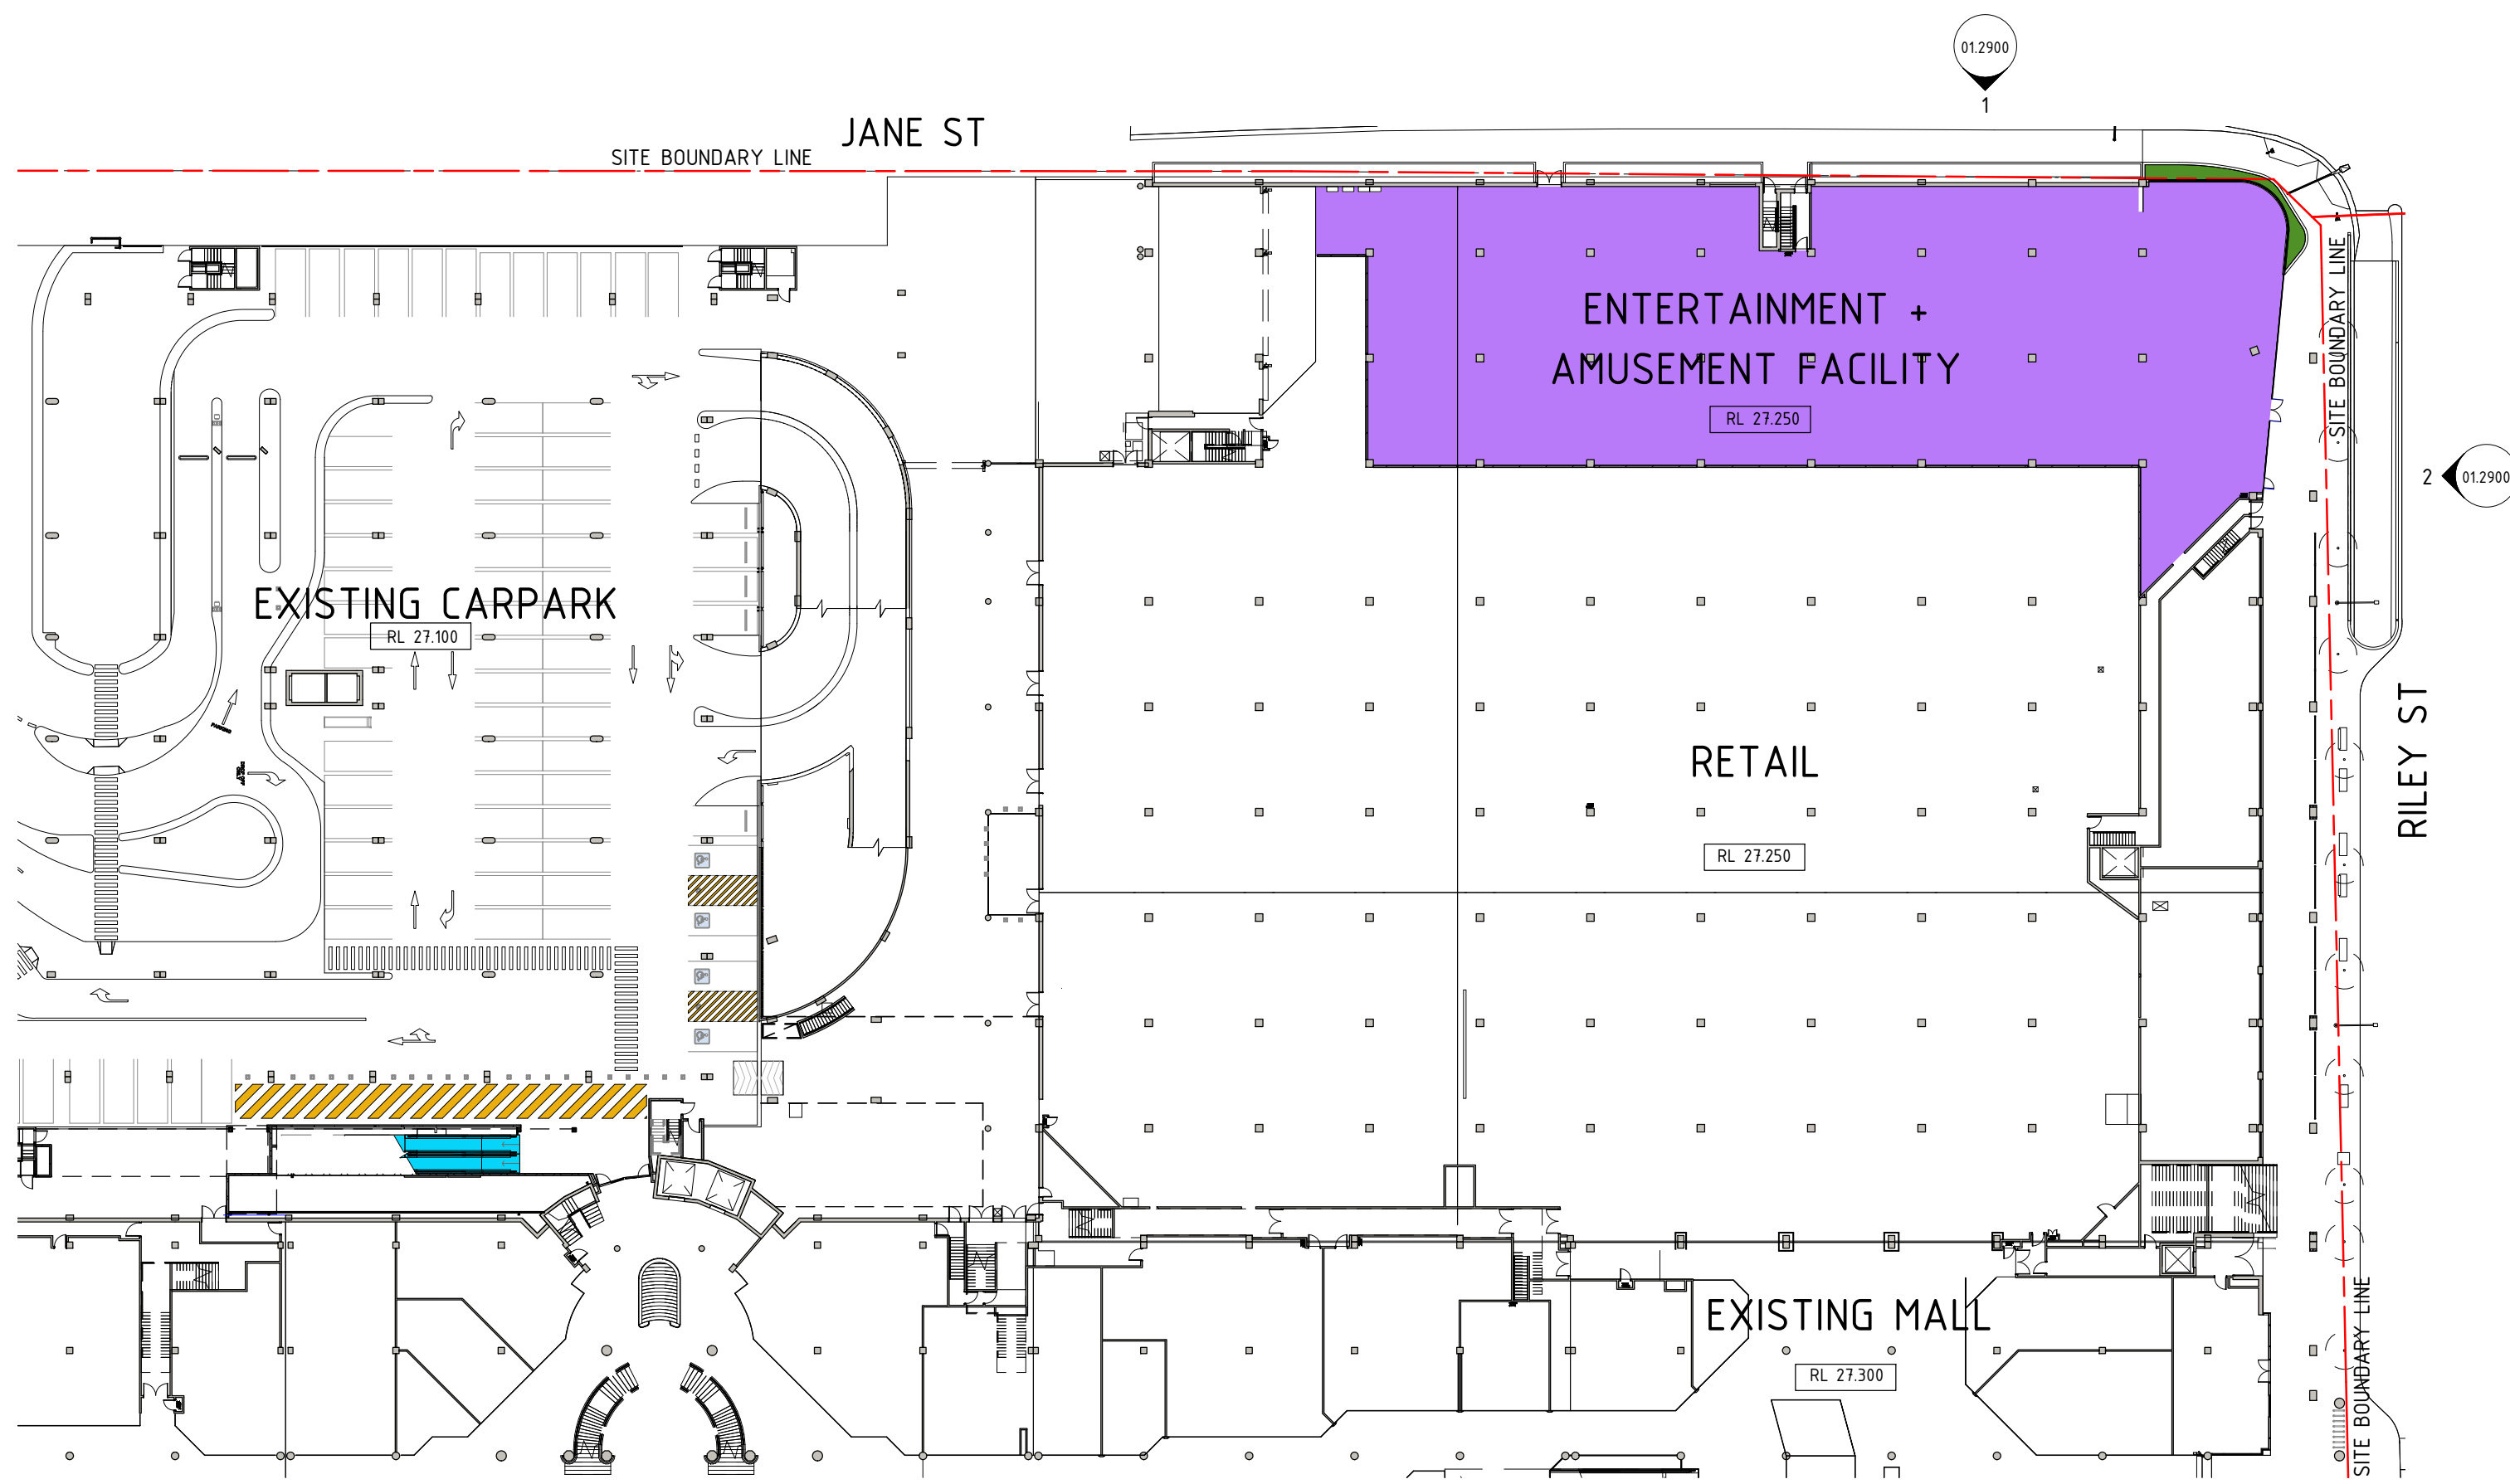


3 PROPOSED NOTIFICATION PLAN - L1
1 : 500



4 PERSPECTIVE VIEW
NTS

DEVELOPMENT APPLICATION

Rev.	Date	By	Chk	Description
1	30/03/2021	EO		DA SET FINAL ISSUE
P5	03/03/2021	EO		DA SET ISSUE FOR COORDINATION
P4	09/02/2021	EO		DA SET ISSUE FOR COORDINATION
P3	23/09/2020			FOR INFORMATION
P2	28/08/2020			FOR INFORMATION

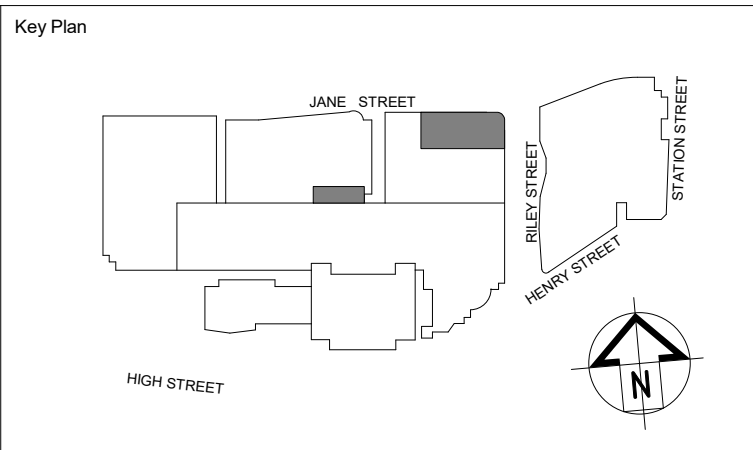

SCENTRE GROUP

Creating Extra-ordinary Places. Connecting & Enriching Communities

GPT
The GPT Group

PENRITH

DEVELOPMENT APPLICATION

Scentre Design and Construction Pty Limited
85 Castlereagh Street, Sydney NSW 2000
Phone (02) 9358 7000 Fax (02) 9028 8500
GPO Box 4004 Sydney NSW 2001
ACN 000 267 265

NOTIFICATION PLAN

General Note
ALL DIMENSIONS TO BE CHECKED ON SITE. WRITTEN DIMENSIONS ONLY TO BE USED. REFER TO ALL DETAIL DRAWINGS.
STRUCTURAL, MECHANICAL & SERVICES DRAWINGS BEFORE COMMENCING WORK. REFER ANY DISCREPANCIES TO THE
ARCHITECT. DO NOT SCALE FROM DRAWINGS.
COPYRIGHT OF THE DESIGN SHOWN HEREIN IS RETAINED BY SCENTRE DESIGN AND CONSTRUCTION. WRITTEN AUTHORITY
IS REQUIRED FOR ANY REPRODUCTION.
NOTE - MAJOR TENANT SIGNAGE: MSH FOR LIGHT AND POWER, MECHANICAL AND REFRIGERATION SPACES TO BE LOCATED
BY TENANT

Drawing Scale As indicated	Scale Bar 1:1 0 10 20 30 40 50
Project No. D6914	Plot Date 30/03/2021 5:31:08 PM
Drawing No. SDC-01.2900	Revision 1