


JORDAN SPRINGS STAGE 1A - DRAINAGE WORKS LOT 3990 DP1190132 PROPOSED DRAINAGE WORKS DEVELOPMENT APPLICATION

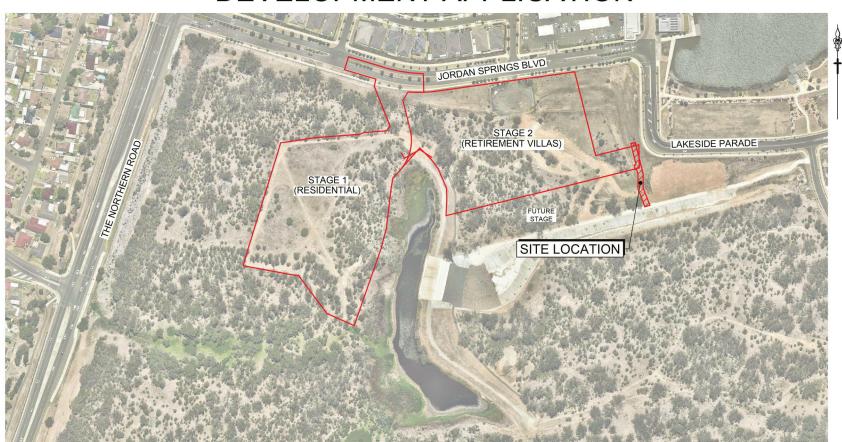

CIVIL PLAN INDEX		
PLAN NO.	PLAN NAME	REV
11048701/DA100	COVER SHEET & INDEX	В
11048701/DA101	ENGINEERING PLAN	В
11048701/DA102	SOIL & WATER MANAGEMENT PLAN	В

LOCALITY SKETCH

Prepared By:

J. WYNDHAM PRINCE


CONSULTING CIVIL INFRASTRUCTURE ENGINEERS
& PROJECT MANAGERS

PO Box 4366 PENRITH WESTFIELD NSW 2750 P 02 4720 3300 F 02 4720 3399


W www.jwprince.com.au **E** jwp@jwprince.com.au

ISSUED FOR DA APPROVAL
NOT FOR CONSTRUCTION

11048701/DA100 B

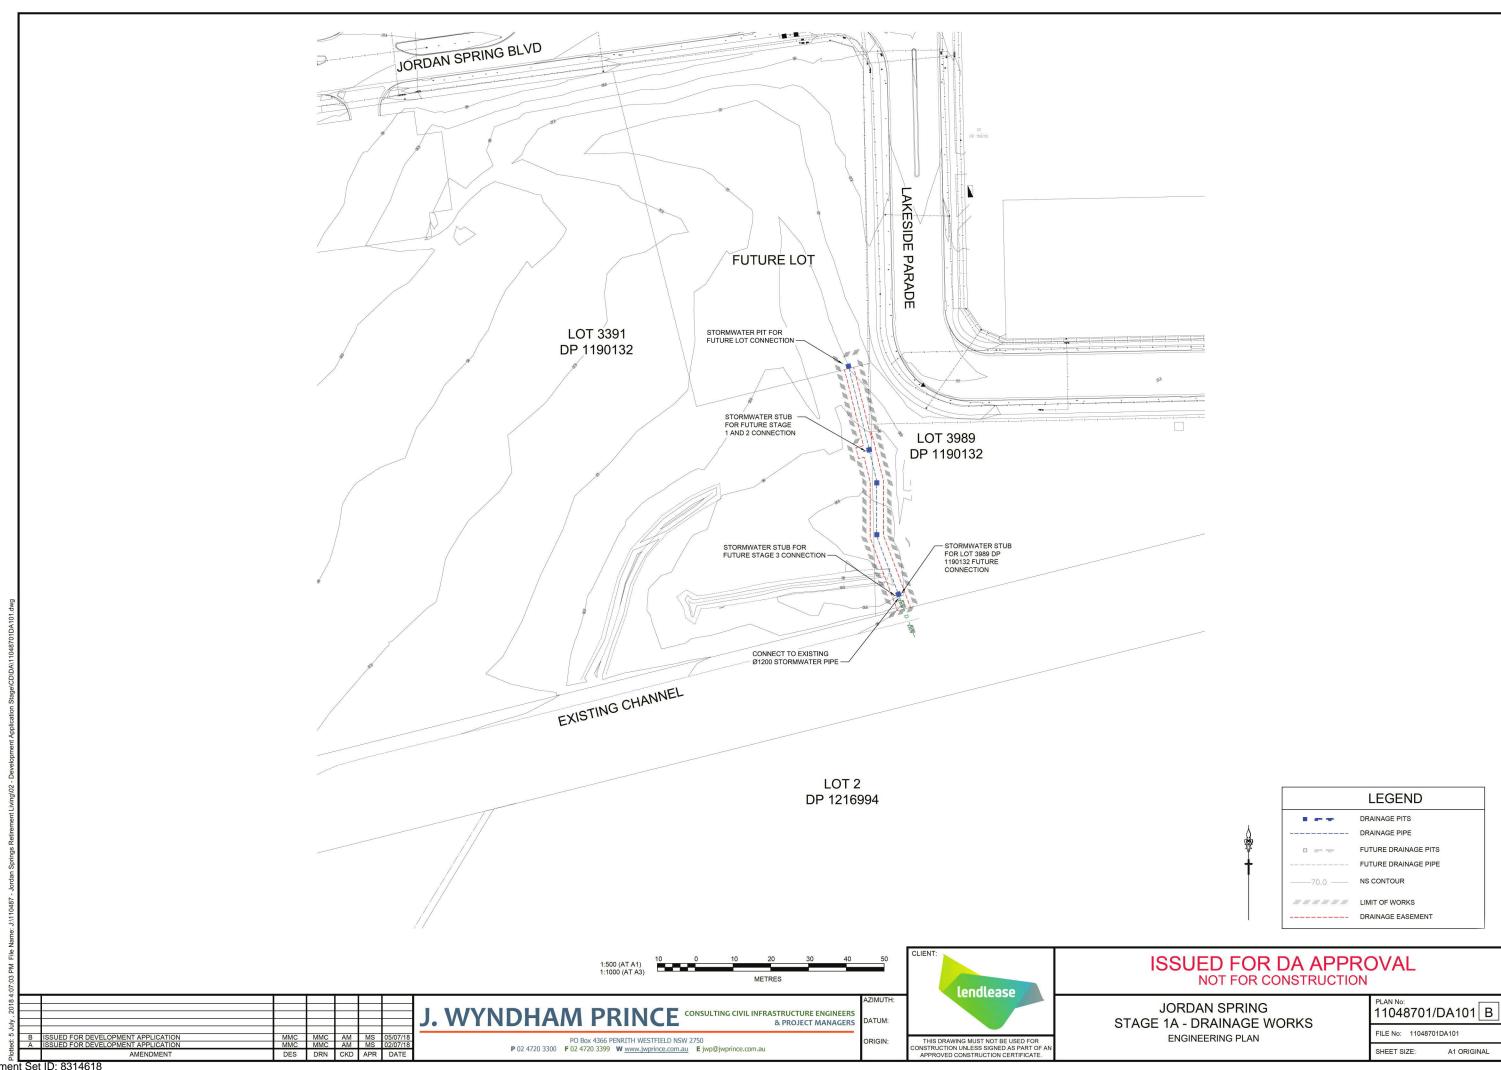

Document Set ID: 8314618 Version: 1, Version Date: 30/07/2018

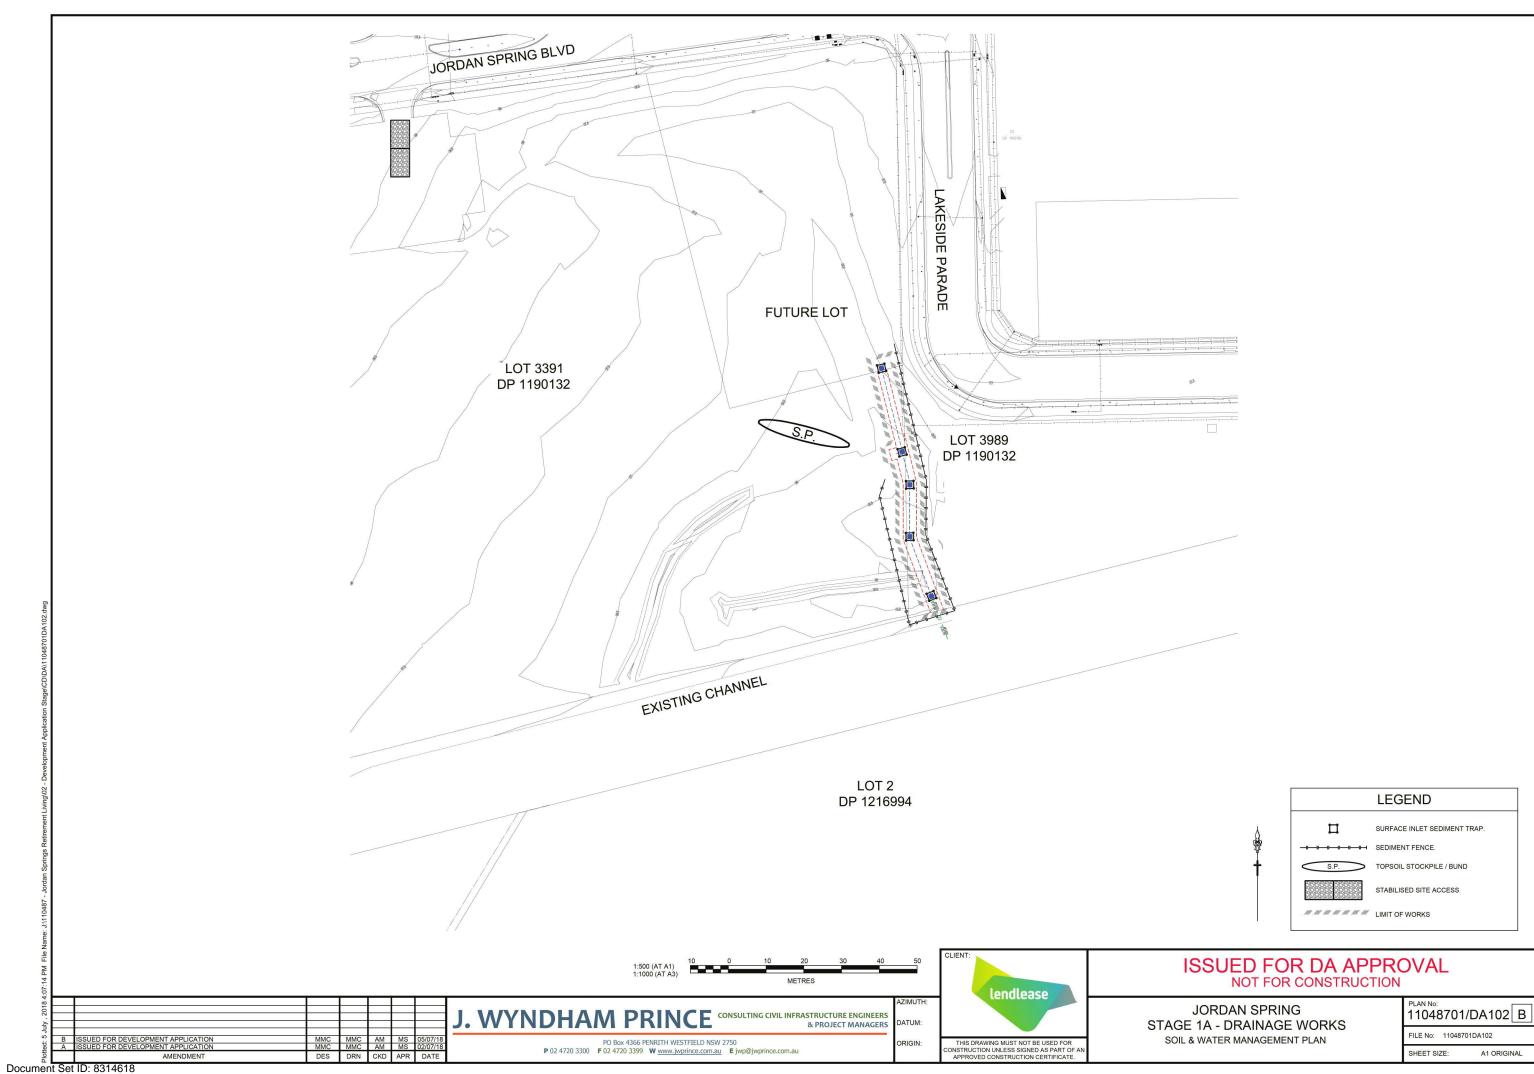

Document Set ID: 8314618 Version: 1, Version Date: 30/07/2018