




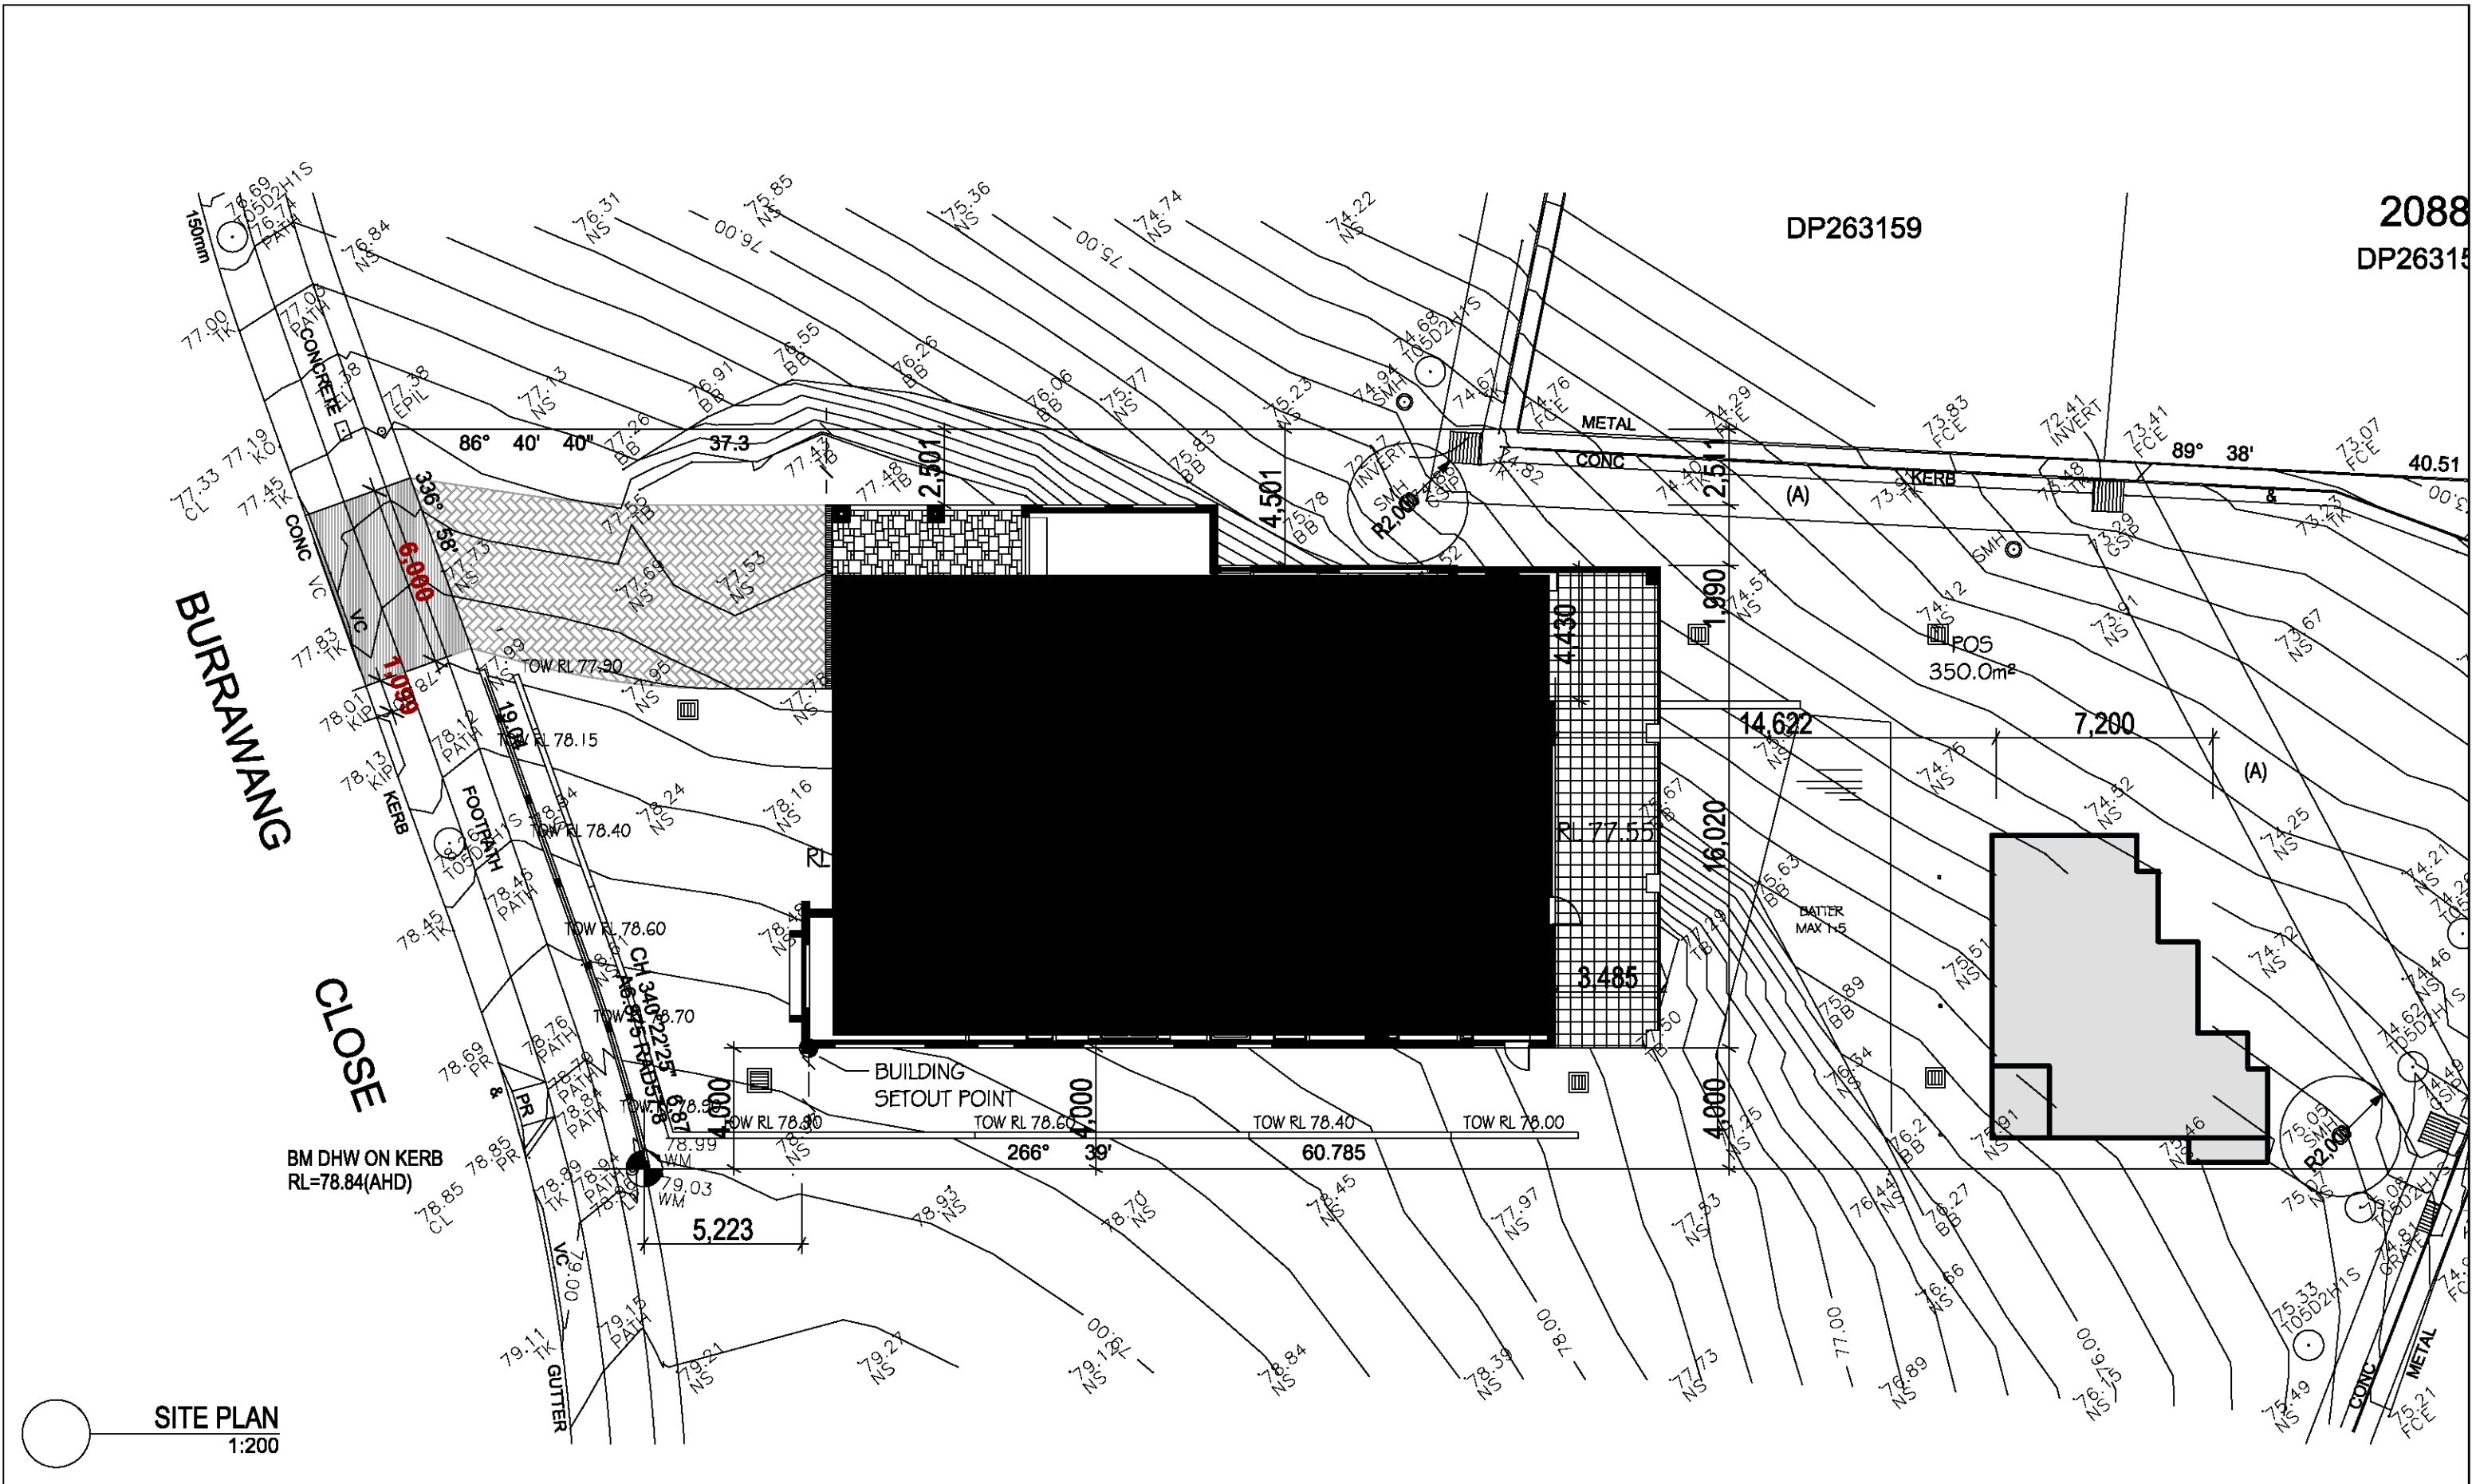


 MRZ DESIGN & BUILDING CONSULTANTS www.MRZdesigns.com.au	PO Box 170 St Clair 2759 Office: (02) 8625 1593 Mobile: 0415 867 650 Email: Mark@MRZdesigns.com.au www.MRZdesigns.com.au	CLIENT: MR KOSHY ADDRESS: LOT 38 #5 BURRAWANG CLOSE, KINGSWOOD 2747	LODGEMENT: D.A/C.C	DP No: 263159 *COPYRIGHT OF PLANS AND DOCUMENTATION REMAIN THE EXCLUSIVE PROPERTY OF MRZ DESIGNS PTY LTD	REVISION SCHEDULE				COUNCIL: PENRITH FACADE: CLASSIC JOB NUMBER: MRZ - 20 - 375 PAGE NO: 10	
					ISSUE	DESCRIPTION	DRAWN	DATE		
					A	DA PLANS COMPLETED	MZ	19.05.20		
					B	C.D.C PLANS COMPLETED	I.L	25.05.20		
					-	-	-	-		

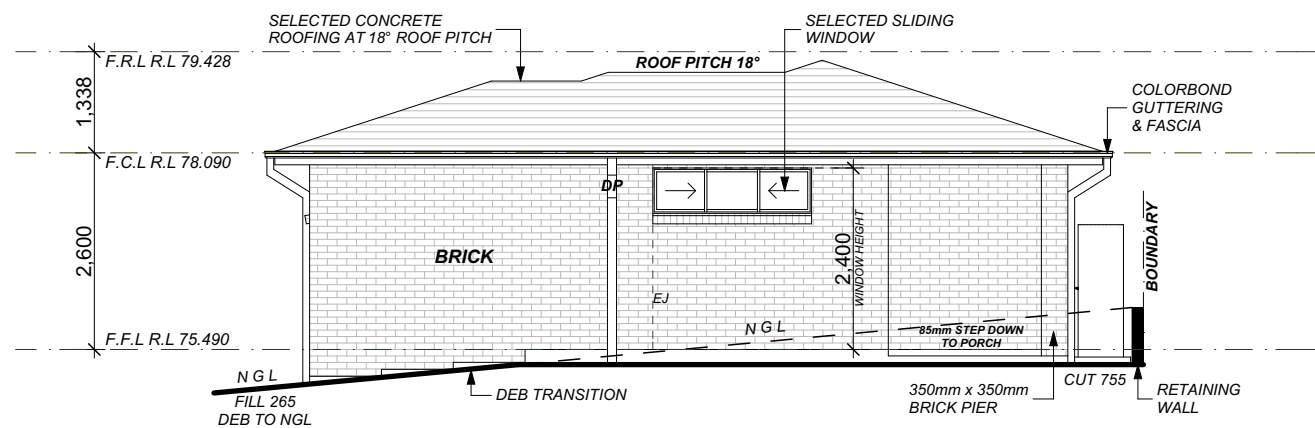


FRONT/WEST ELEVATION
1:100

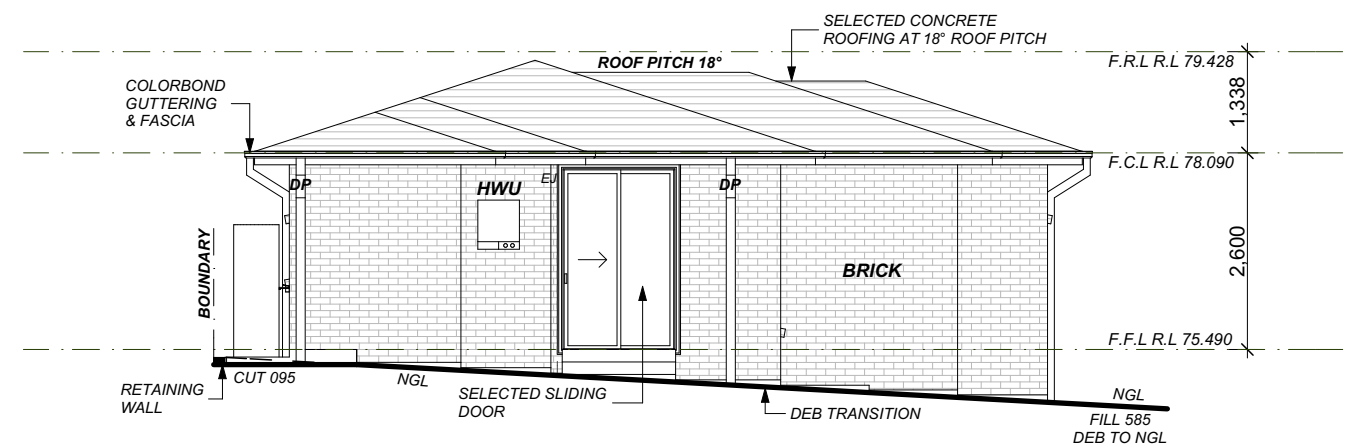

REAR/EAST ELEVATION
1:100

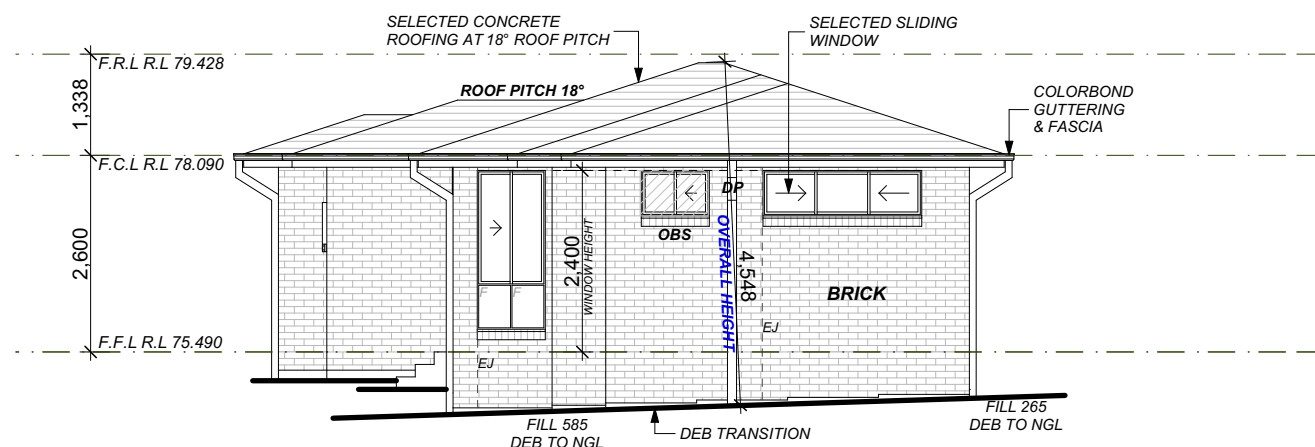

LEFT/NORTH ELEVATION
1:100

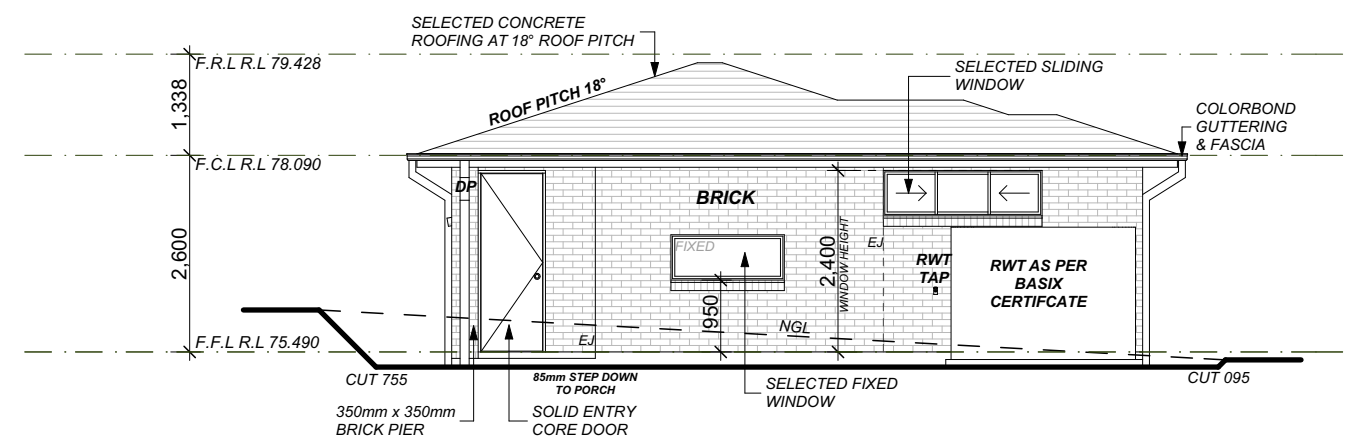

RIGHT/SOUTH ELEVATION
1:100



PO Box 170 St Clair 2759
Office: (02) 8625 1593
Mobile: 0415 867 650
Email: Mark@MRZdesigns.com.au

www.MRZdesigns.com.au

CLIENT:

MR KOSHY

ADDRESS:

LOT 38 #5 BURRAWANG
CLOSE, KINGSWOOD 2747

LODGEMENT:

D.A/C.C

DP No:

263159

*COPYRIGHT OF PLANS
AND DOCUMENTATION
REMAIN THE EXCLUSIVE
PROPERTY OF MRZ
DESIGNS PTY LTD

REVISION SCHEDULE

ISSUE	DESCRIPTION	DRAWN	DATE
A	DA PLANS COMPLETED	MZ	19.05.20
B	C.D.C PLANS COMPLETED	I.L	25.05.20
-	-	-	-
-	-	-	-
-	-	-	-
-	-	-	-

COUNCIL:

PENRITH

FACADE:

CLASSIC

JOB NUMBER:


MRZ - 20 - 375

PAGE NO:


4



BUILDING DESIGNERS
ASSOCIATION OF AUSTRALIA

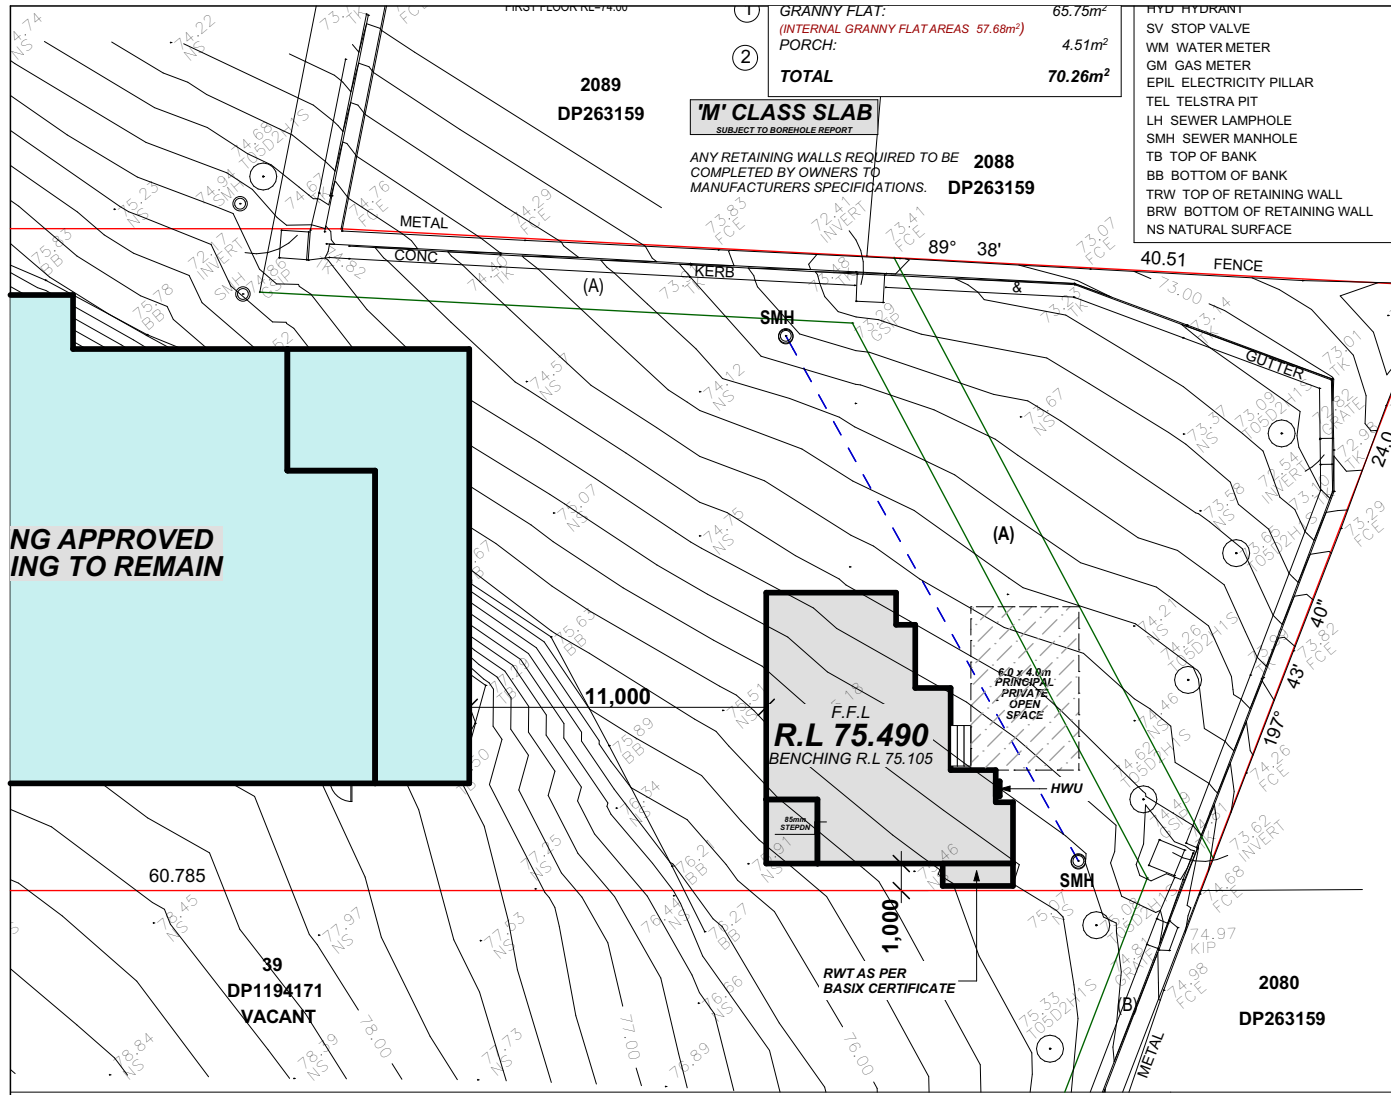


SITE PLAN

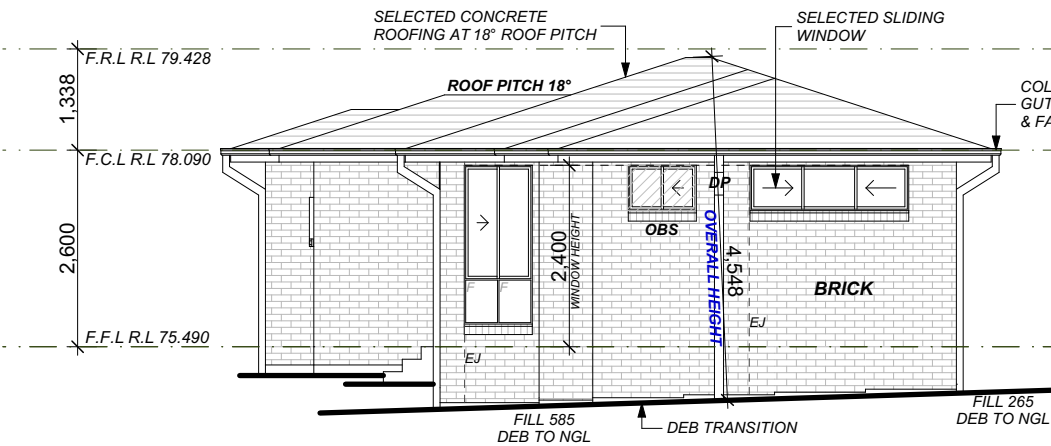


LEFT/NORTH ELEVATION

1:100

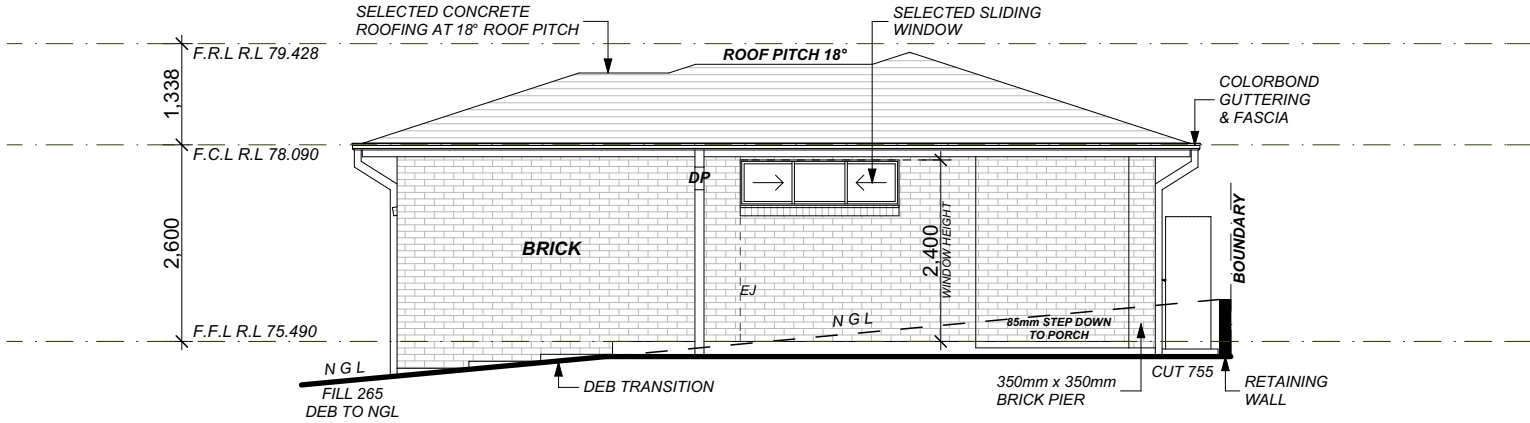


FRONT/WEST ELEVATION

1:100

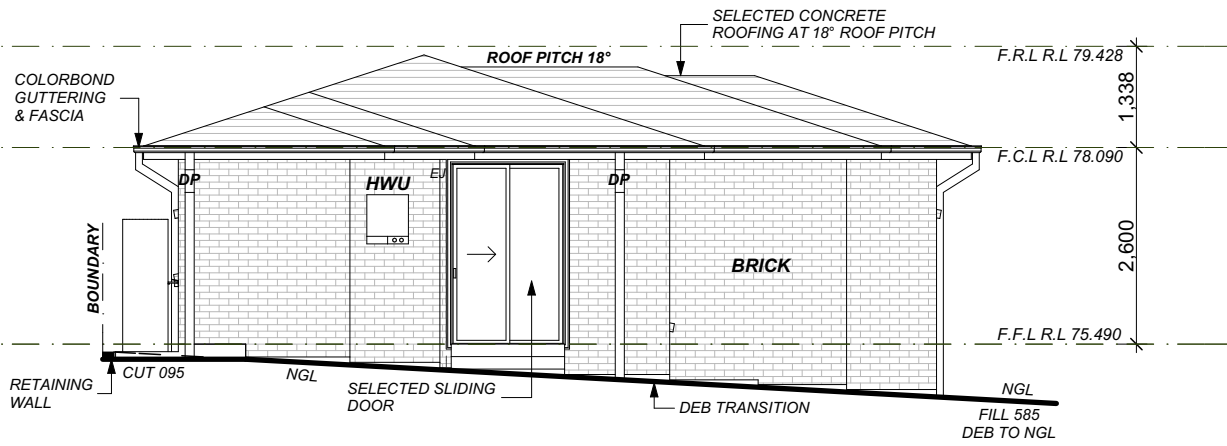

REAR/EAST ELEVATION

1:100

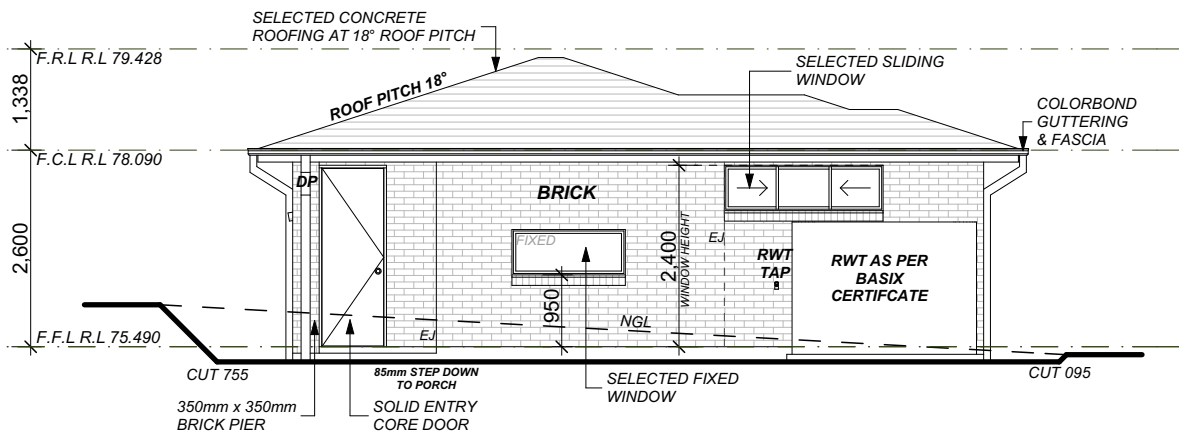

RIGHT/SOUTH ELEVATION

1:100



PO Box 170 St Clair 2759
Office: (02) 8625 1593
Mobile: 0415 867 650
Email: Mark@MRZdesigns.com.au

www.MRZdesigns.com.au

CLIENT:

MR KOSHY

ADDRESS:

LOT 38 #5 BURRAWANG
CLOSE, KINGSWOOD 2747

LODGEMENT:

D.A/C.C

DP No:

263159

*COPYRIGHT OF PLANS
AND DOCUMENTATION
REMAIN THE EXCLUSIVE
PROPERTY OF MRZ
DESIGNS PTY LTD

REVISION SCHEDULE

ISSUE	DESCRIPTION	DRAWN	DATE
A	DA PLANS COMPLETED	MZ	19.05.20
B	C.D.C PLANS COMPLETED	I.L	25.05.20
-	-	-	-
-	-	-	-
-	-	-	-
-	-	-	-

COUNCIL:

PENRITH

FACADE:

CLASSIC

JOB NUMBER:


MRZ - 20 - 375

PAGE NO:

9



BUILDING DESIGNERS
ASSOCIATION OF AUSTRALIA

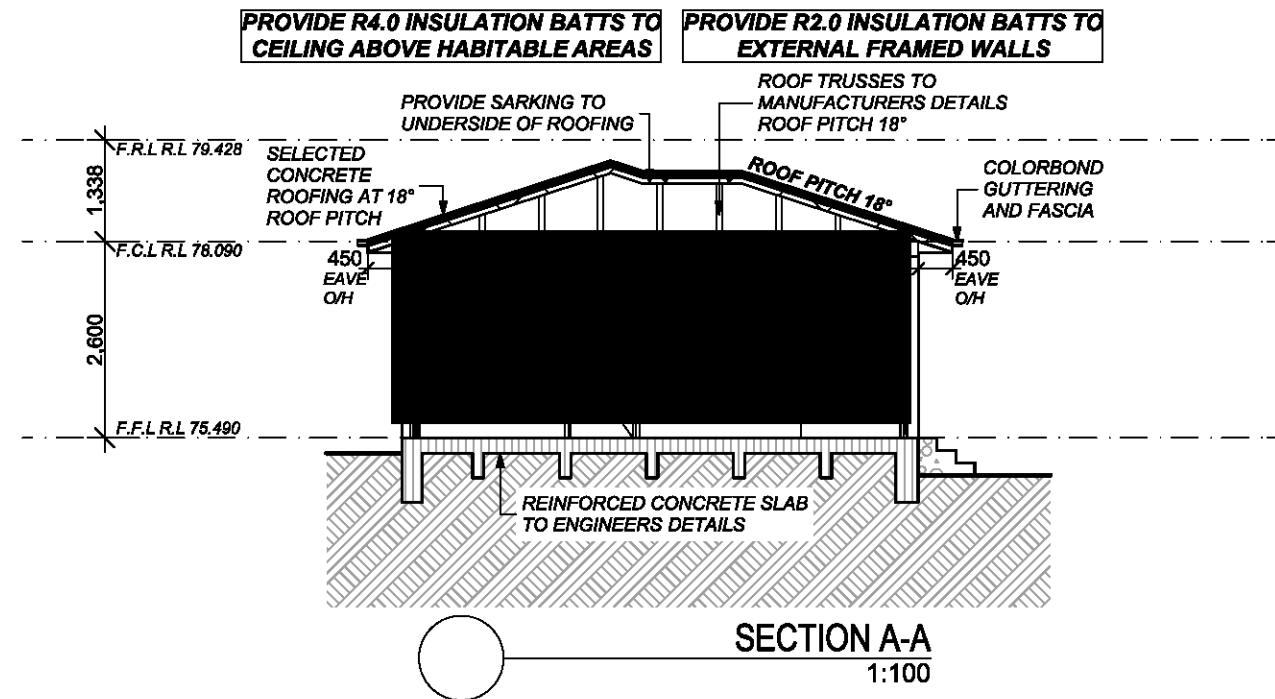

Window Schedule						
Window No.	Type	Window Size		Plan View	Elev. View	Glazing
		Height	Width			
W1	XOX0621	600	2,100			
W2	XOX0615	600	1,500			
W3	XOX0621	600	2,100			
W4	XO2109	2,100	900			
W5	OX0609	600	900			YES
W6	XOX0621	600	2,100			



PO Box 170 St Clair 2759
Office: (02) 8625 1593
Mobile: 0415 867 650
Email: Mark@MRZdesigns.com.au

www.MRZdesigns.com.au

CLIENT:
MR KOSHY

ADDRESS:
**LOT 38 #5 BURRAWANG
CLOSE, KINGSWOOD 2747**

LODGEMENT: **D.A/C.C** DP No: **263159**

***COPYRIGHT OF PLANS
AND DOCUMENTATION
REMAIN THE EXCLUSIVE
PROPERTY OF MRZ
DESIGNS PTY LTD**

REVISION SCHEDULE			
ISSUE	DESCRIPTION	DRAWN	DATE
A	DA PLANS COMPLETED	MZ	19.05.20
B	C.D.C PLANS COMPLETED	I.L	25.05.20
-	-	-	-
-	-	-	-
-	-	-	-
-	-	-	-

COUNCIL:
PENRITH


FACADE:
CLASSIC

JOB NUMBER:
MRZ - 20 - 375

PAGE NO: **5**



**BUILDING DESIGNERS
ASSOCIATION OF AUSTRALIA**

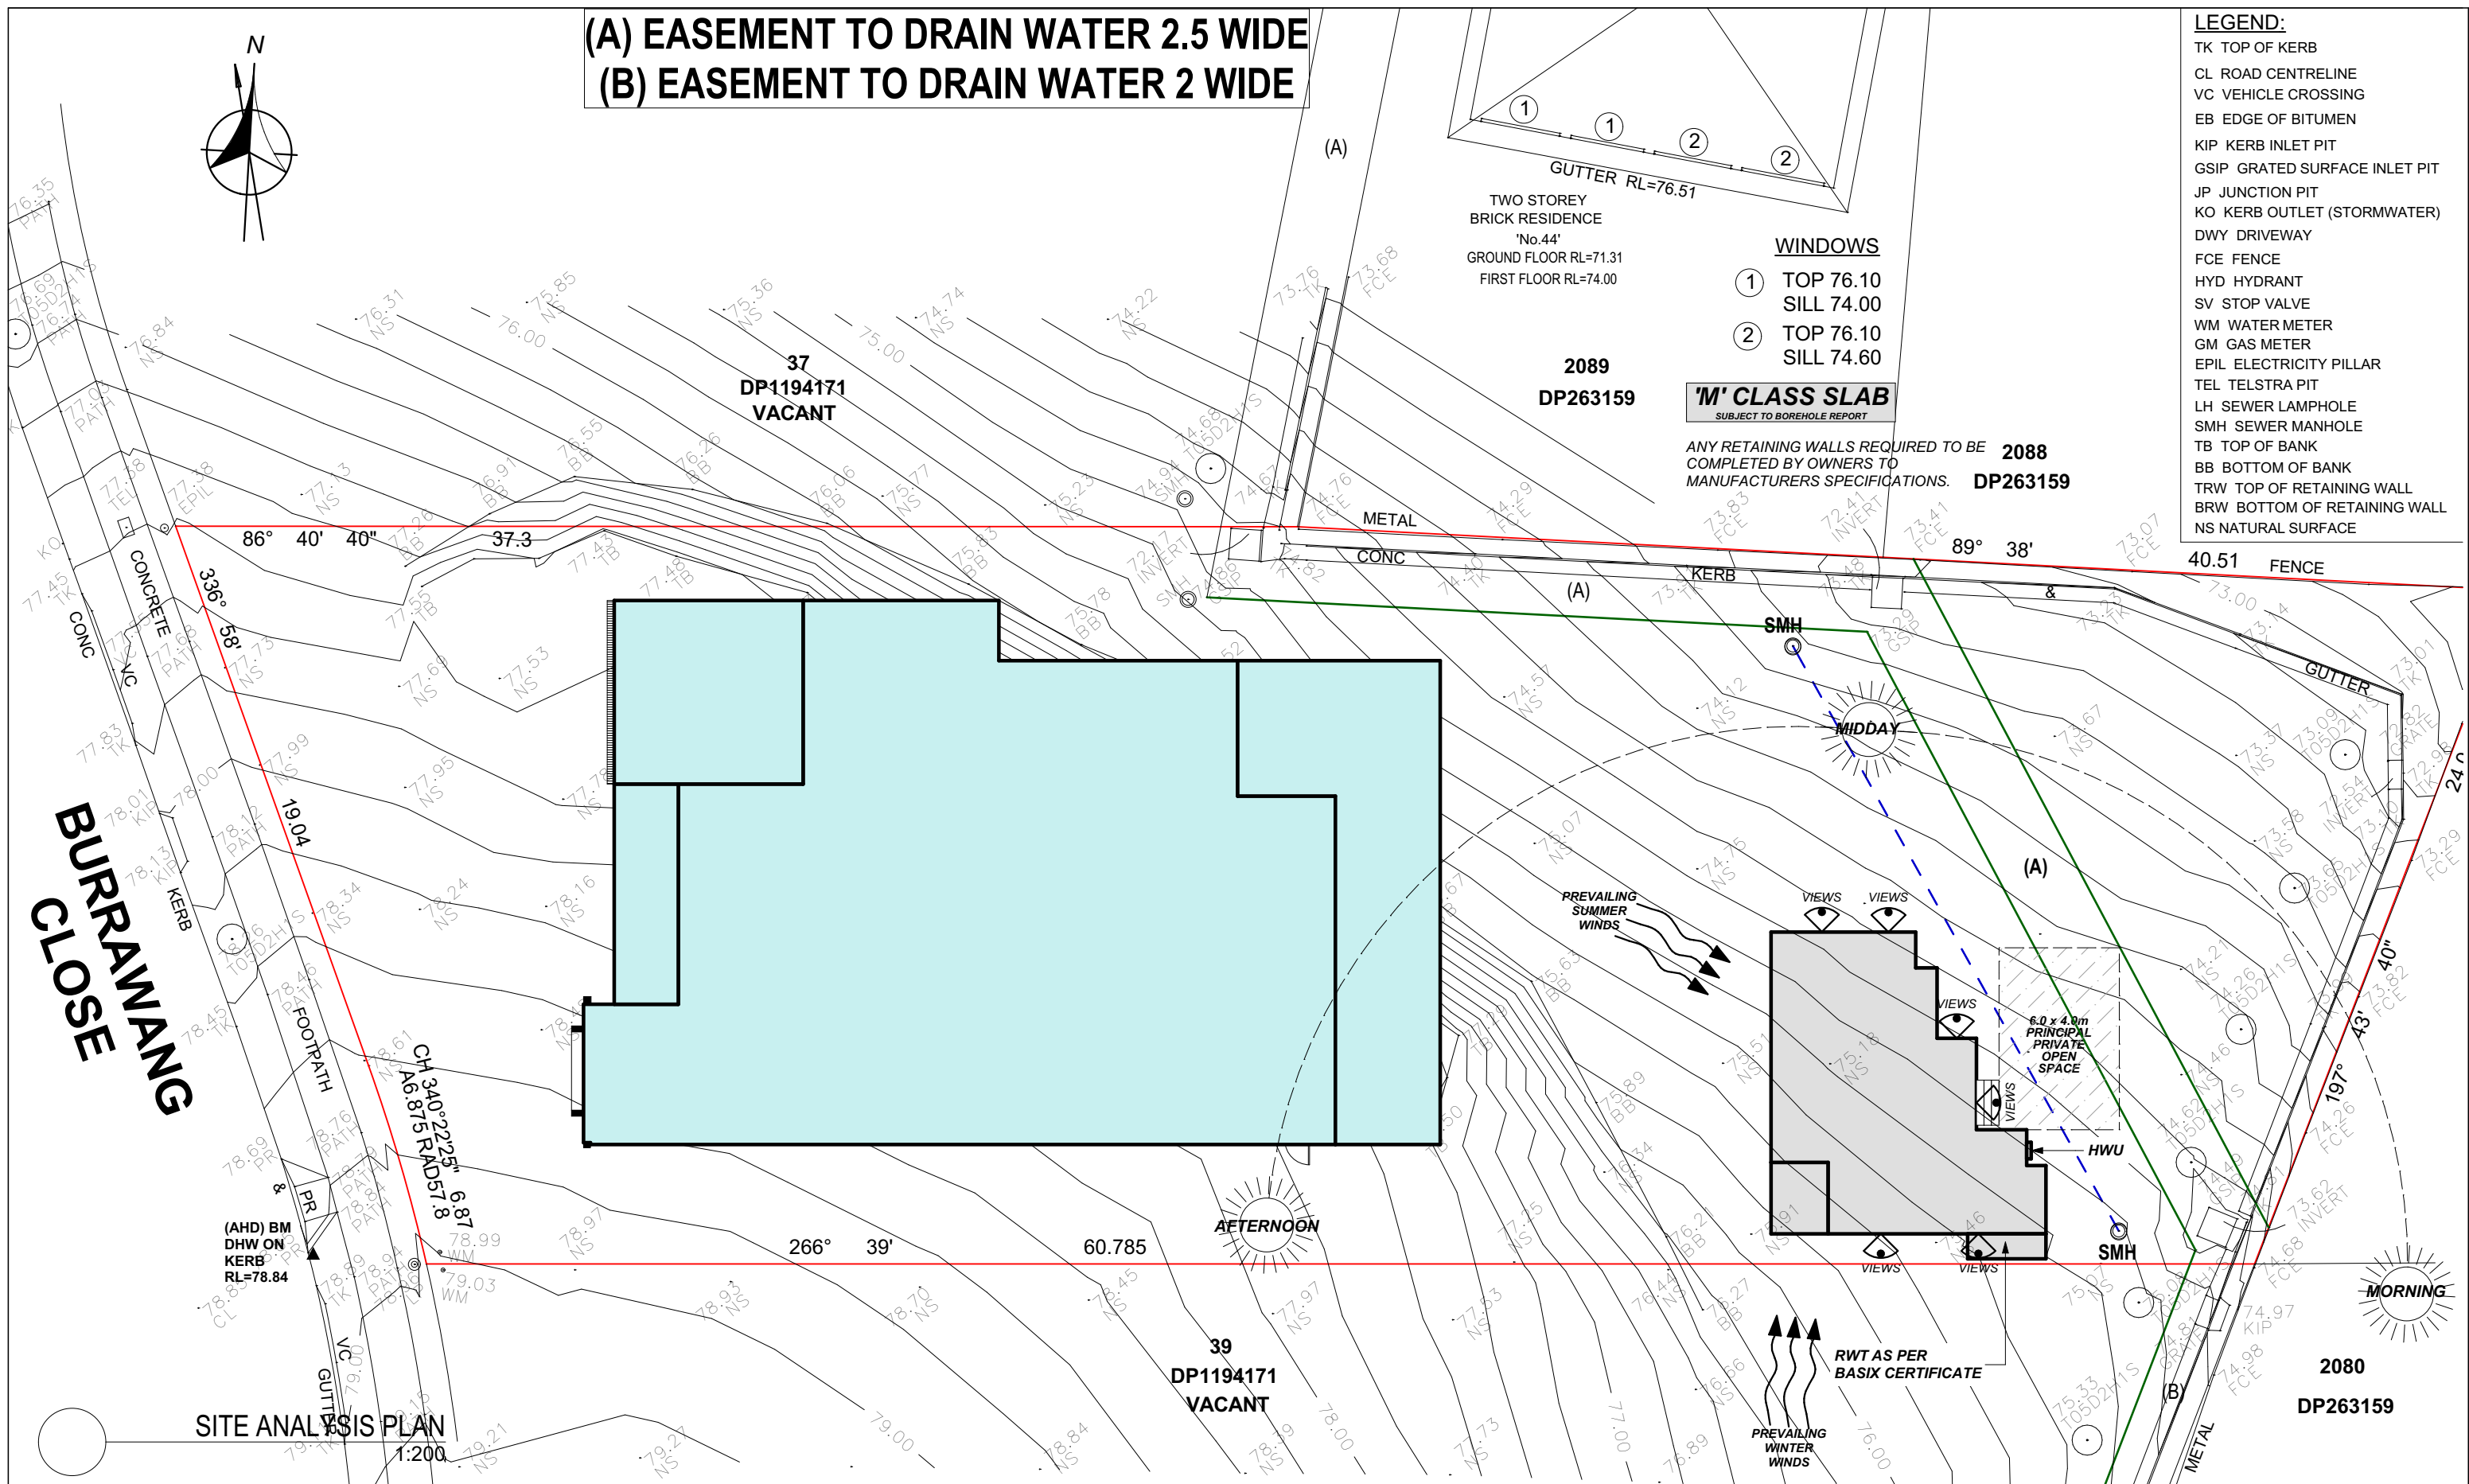



DESIGN & BUILDING CONSULTANTS

Document Set ID: 9172136

PO Box 170 St Clair 2759

Office: (02) 8625 1593

Mobile: 0415 867 650

Email: Mark@MRZdesigns.com.au

www.MRZdesigns.com.au

CLIENT:

MR KOSHY

ADDRESS:

LOT 38 #5 BURRAWANG CLOSE, KINGSWOOD 2747

LODGEMENT:

D.A/C.C

***COPYRIGHT OF PLANS AND DOCUMENTATION REMAIN THE EXCLUSIVE PROPERTY OF MRZ DESIGNS PTY LTD**

DP No:

263159

REVISION SCHEDULE			
ISSUE	DESCRIPTION	DRAWN	DATE
A	DA PLANS COMPLETED	MZ	19.05.20
B	C.D.C PLANS COMPLETED	I.L	25.05.20
-	-	-	-
-	-	-	-
-	-	-	-
-	-	-	-

COUNCIL:

PENRITH

FACADE:

CLASSIC

JOB NUMBER:


MRZ - 20 - 375

PAGE NO:

7



BUILDING DESIGNERS ASSOCIATION OF AUSTRALIA

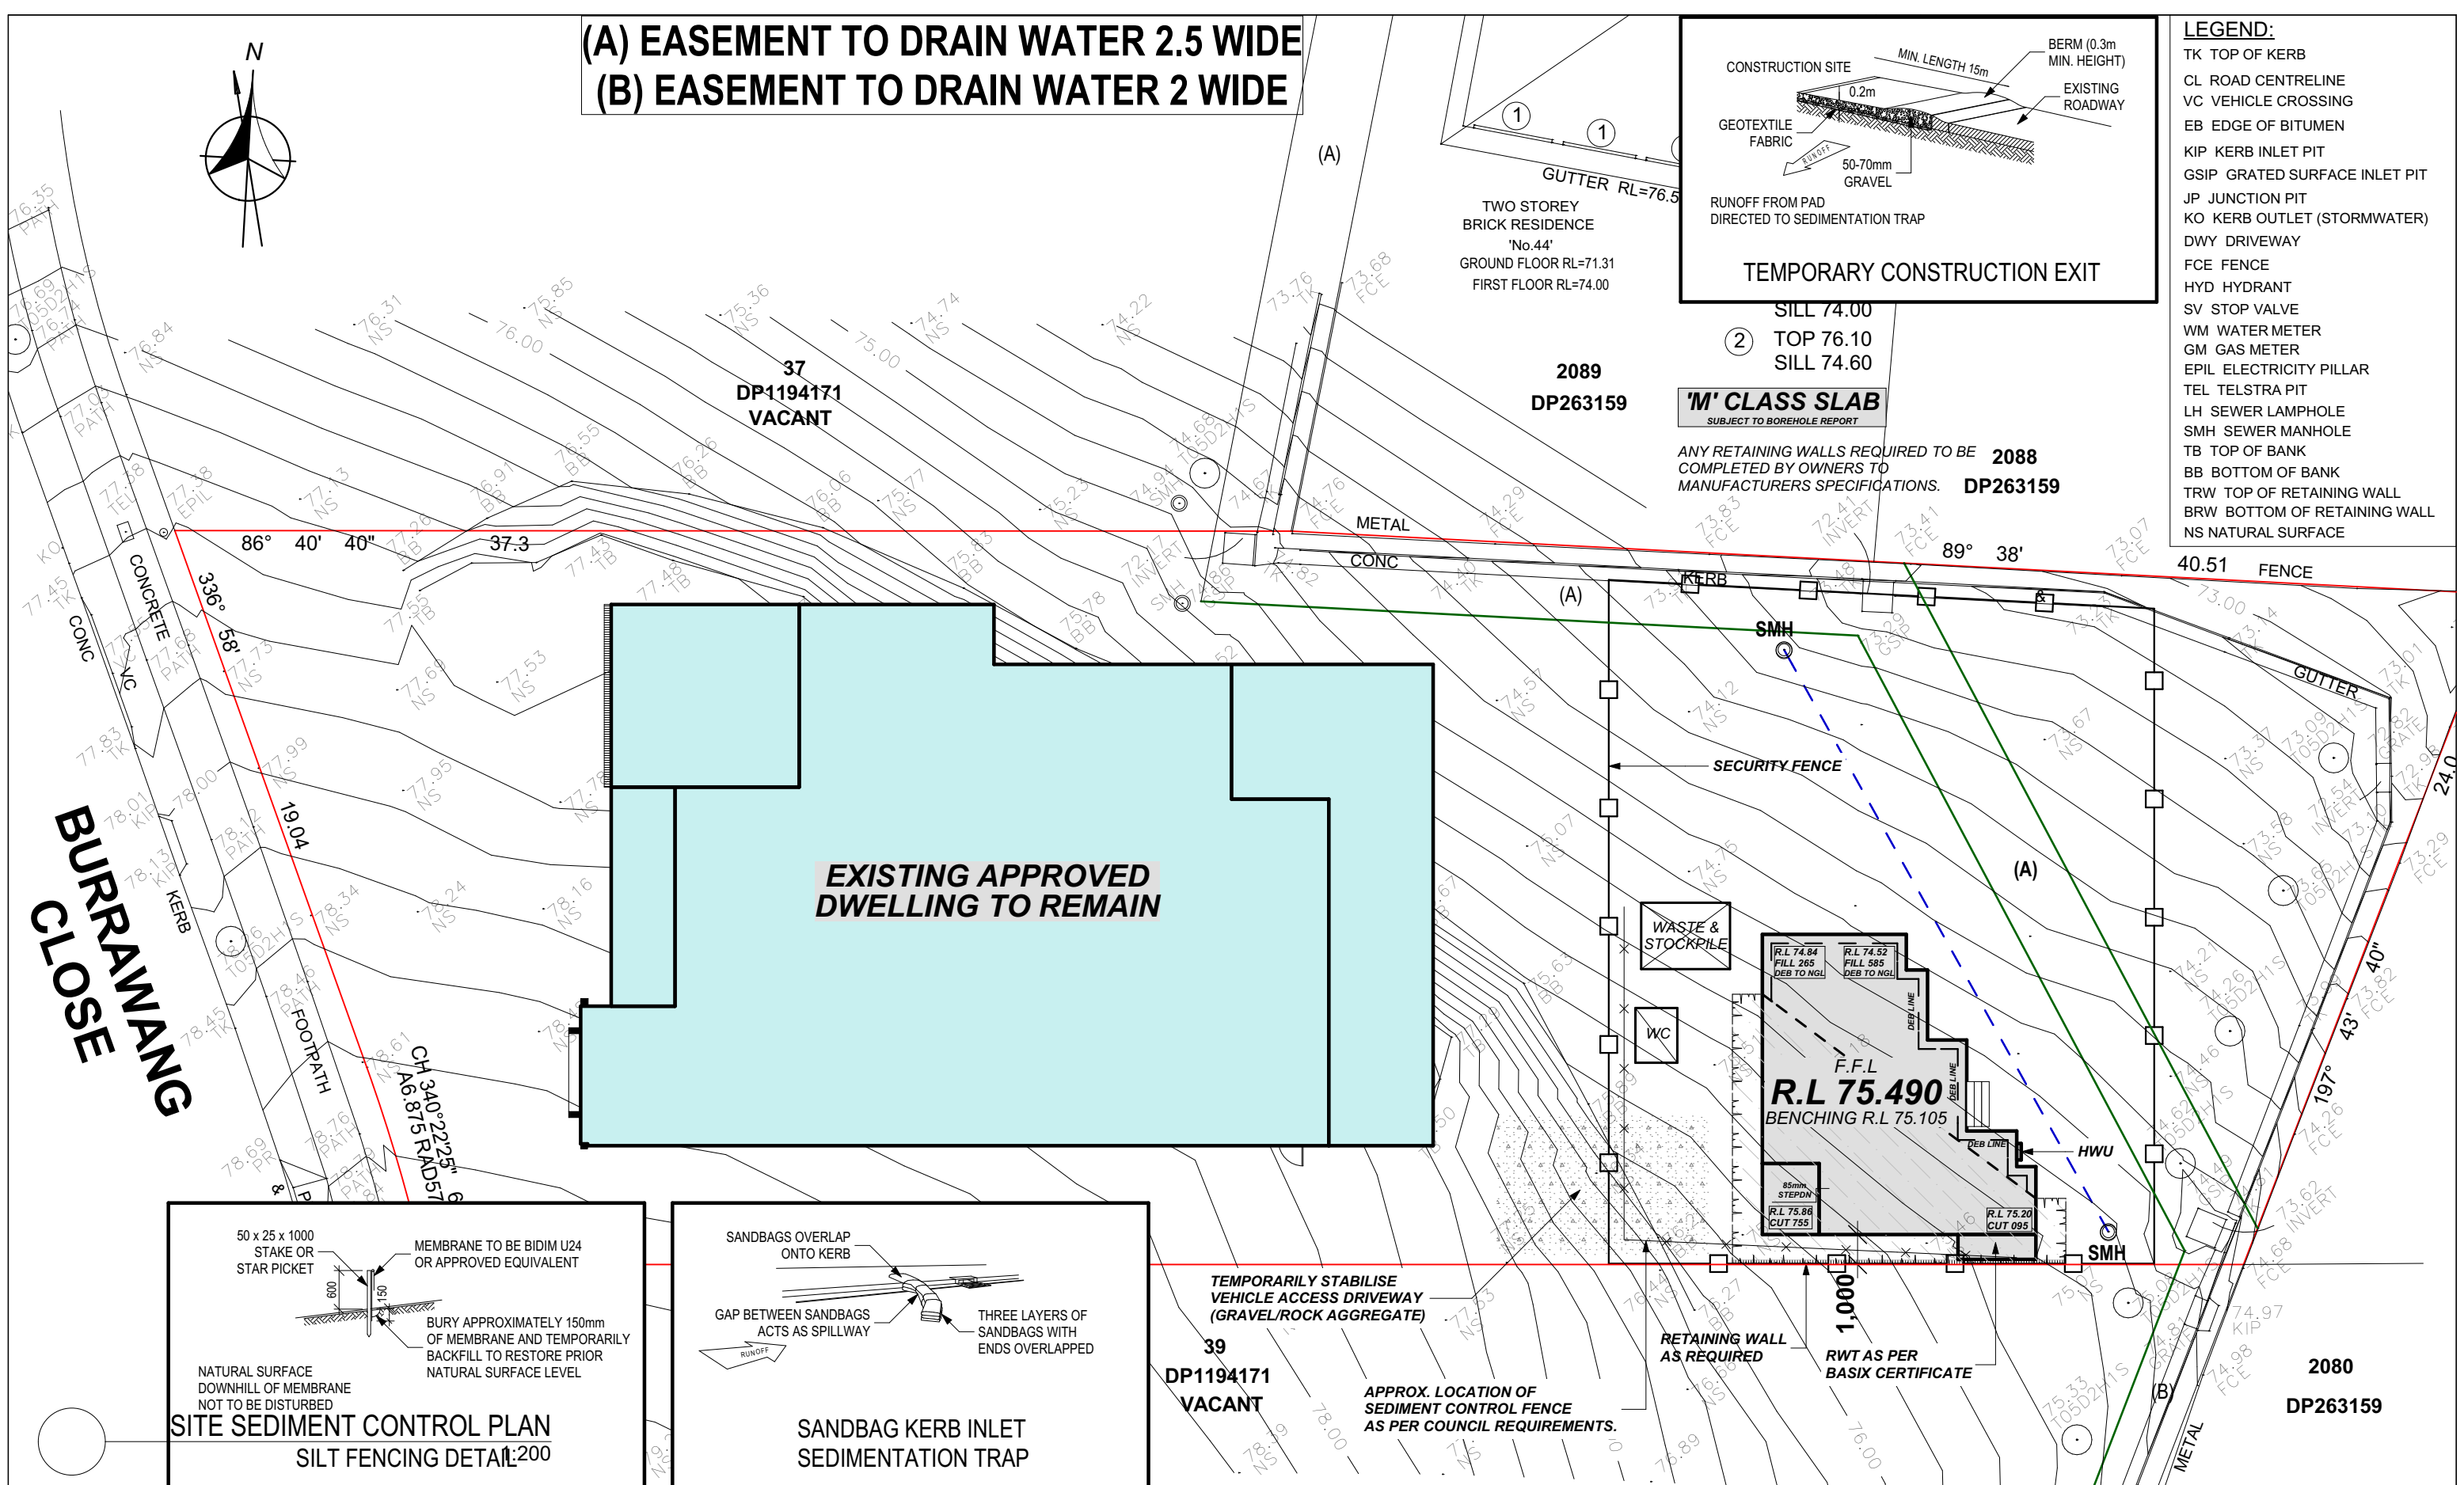



MRZ
DESIGN & BUILDING CONSULTANTS
www.MRZdesigns.com.au

PO Box 170 St Clair 2759
Office: (02) 8625 1593
Mobile: 0415 867 650
Email: Mark@MRZdesigns.com.au

CLIENT:
MR KOSHY

ADDRESS:
**LOT 38 #5 BURRAWANG
CLOSE, KINGSWOOD 2747**

LODGEMENT:
D.A/C.C

DP No:
263159

***COPYRIGHT OF PLANS
AND DOCUMENTATION
REMAIN THE EXCLUSIVE
PROPERTY OF MRZ
DESIGNS PTY LTD**

REVISION SCHEDULE			
ISSUE	DESCRIPTION	DRAWN	DATE
A	DA PLANS COMPLETED	MZ	19.05.20
B	C.D.C PLANS COMPLETED	I.L	25.05.20
-	-	-	-
-	-	-	-
-	-	-	-
-	-	-	-

COUNCIL:
PENRITH

FACADE:
CLASSIC



JOB NUMBER:
MRZ - 20 - 375

PAGE NO:
6




BDDA
BUILDING DESIGNERS
ASSOCIATION OF AUSTRALIA


Document Set ID: 9172136
Version: 1, Version Date: 11/06/2020

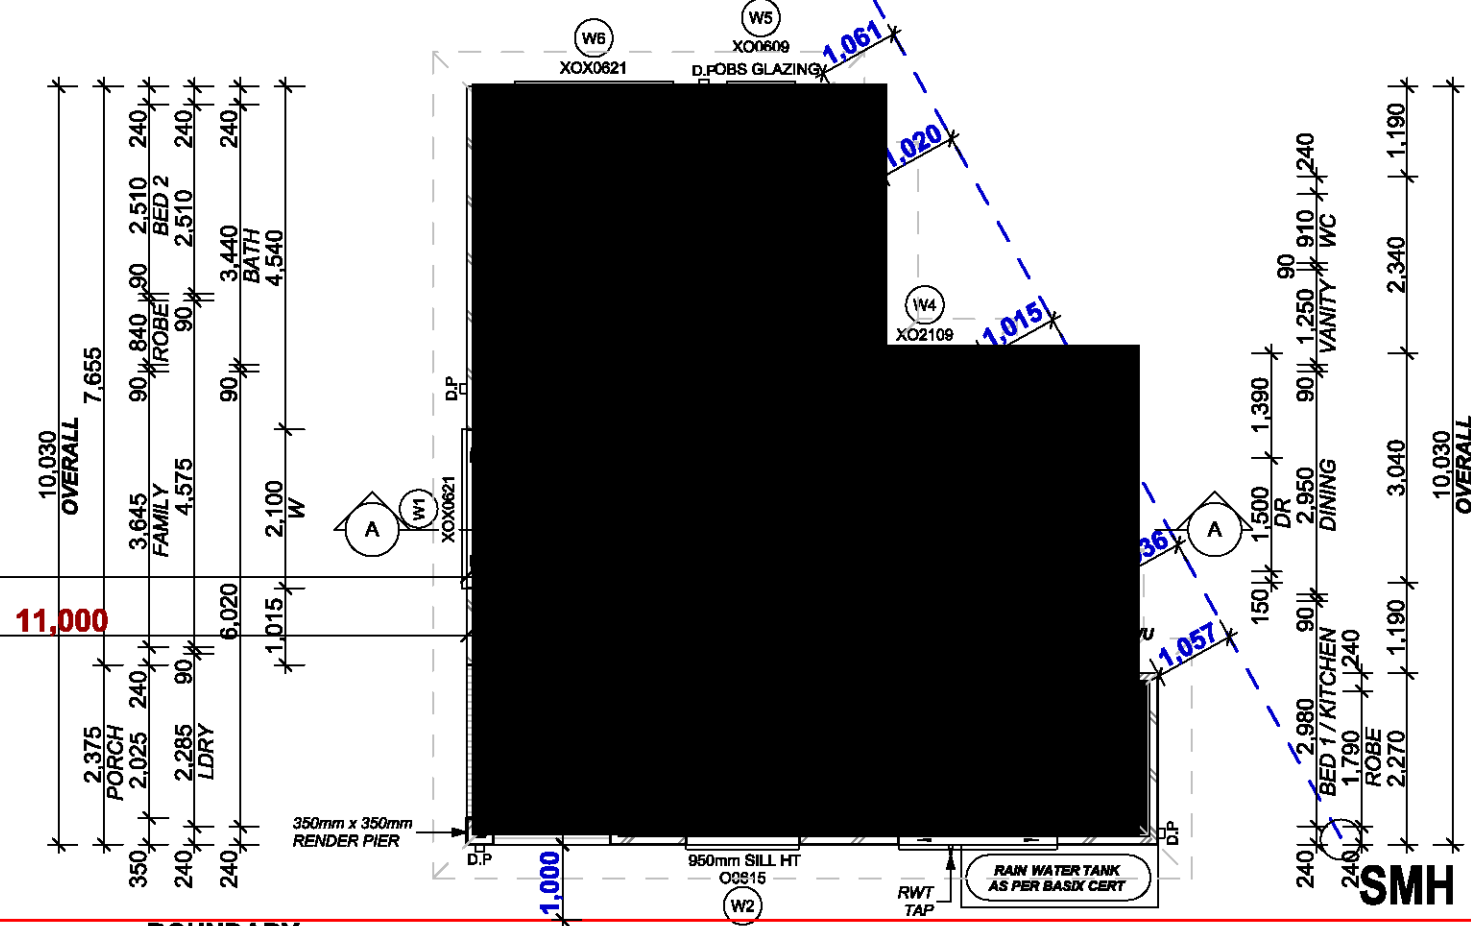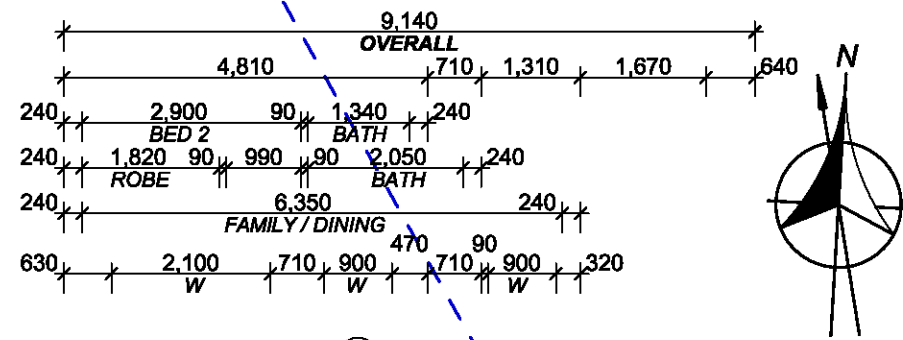

BOUNDARY

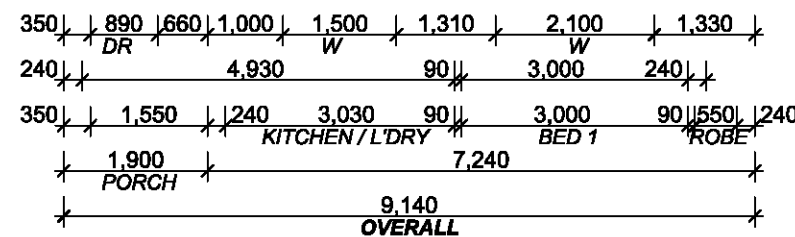

GROUND FLOOR PLAN
1:100

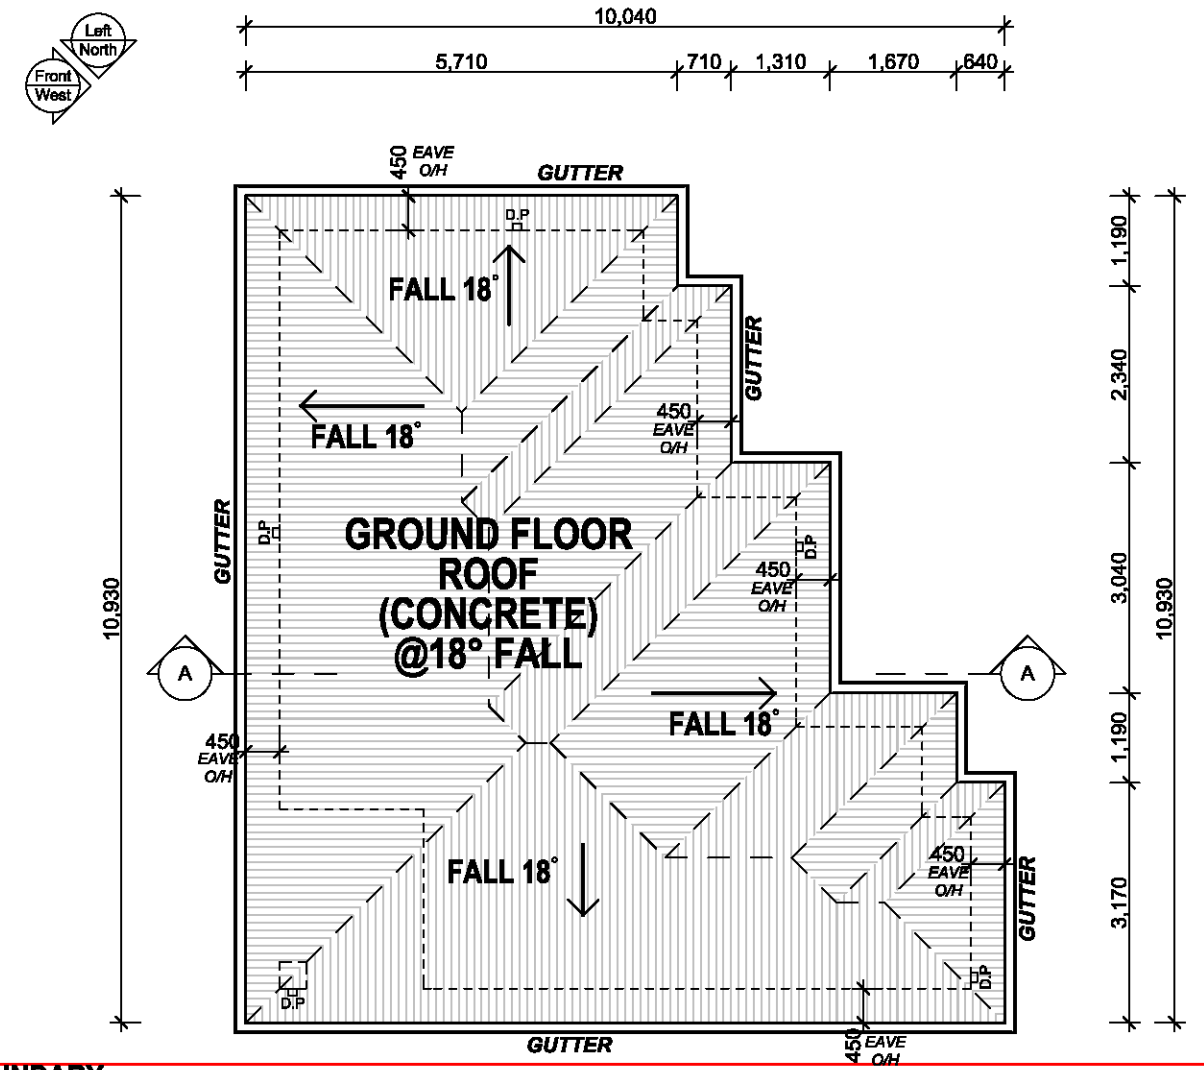

BOUNDARY

ROOF PLAN
1:100



PO Box 170 St Clair 2759
Office: (02) 8625 1593
Mobile: 0415 867 650
Email: Mark@MRZdesigns.com.au

www.MRZdesigns.com.au

CLIENT:
MR KOSHY
ADDRESS:
**LOT 38 #5 BURRAWANG
CLOSE, KINGSWOOD 2747**

LODGEMENT:
D.A/C.C
DP No:
263159
*COPYRIGHT OF PLANS
AND DOCUMENTATION
REMAIN THE EXCLUSIVE
PROPERTY OF MRZ
DESIGNS PTY LTD

REVISION SCHEDULE			
ISSUE	DESCRIPTION	DRAWN	DATE
A	DA PLANS COMPLETED	MZ	19.05.20
B	C.D.C PLANS COMPLETED	I.L	25.05.20
-	-	-	-
-	-	-	-
-	-	-	-
-	-	-	-

COUNCIL:
PENRITH
FACADE:
CLASSIC
JOB NUMBER:
MRZ - 20 - 375
PAGE NO:
3

