place design group.



place design group.

Australia China South East Asia

Follow us on





placedesigngroup.com

GREENGATE - AGED CARE

VILLAGE GREEN PENRITH

Development Application



Project Reference: 2518051

November 2018

place design group.

Australia China South East Asia

Follow us on





placedesigngroup.com

1	
Report title	Greengate Village DA Report
Document number	2518051
Prepared for	Penrith Council
Authors	Stephen Smith, Danyang Hu, Rebecca Godwin
Revision number	A
Revision issue date	December 2018
Approved	SH
Reason for revision	Development Application

Disclaimer: This report has been prepared in accordance with the scope of services described in the contract or agreement between Place Design Group Pty Ltd ACN 082 370063 and the Client. The report relies upon data, surveys, measurements and results taken at or under the particular times and conditions specified herein. Any findings, conclusions or recommendations only apply to the aforementioned circumstances and no

place or the assumed or drawn by the Client. Furthermore, place or that been prepared solely for use by the Client and Place Design designepts no responsibility for its use by other parties. group.

CONTENTS

INTRODUCTION	3
SITE CONTEXT PLAN	4
SITE ANALYSIS	5
SITE CONTEXT PERSPECTIVE	6
LANDSCAPE MASTERPLAN	7
LANDSCAPE PLAN - ZONE 1	8
LANDSCAPE SKETCH -ZONE1	9
LANDSCAPE PLAN - ZONE 2	10
LANDSCAPE SKETCH -ZONE 2	11
LANDSCAPE PLAN - ZONE 3	12
LANDSCAPE SKETCH -ZONE 3	13
PRECEDENT IMAGES	14
INDICATIVE PLANTING PLAN	15
TYPICAL PLANTING PALETTE	16-17
FITNESS EQUIPMENT DETAILS	18
LANDSCAPE DETAILS	19



INTRODUCTION

PLACE Design Group were engaged by Greengate to undertake the design of landscaping elements that comprise the Greengate retirement village. The site is located at 3 Reserve Street, Penrith, NSW. The landscape design will contribute to the creation of vibrant and safe outdoor environment for residents and visitors.

The development will include the following uses:


- Communal BBQ seating notes to enhance social opportunities
- An outdoor theatre in Zone1 for leisure, relaxation and learning
- Bocce lawn and fitness equipment to provide opportunities to maintain and enhance physical well-being
- Calming and meditative water feature adjacent to pathways that are under the cover of shade
- Herb garden with wheelchair accessibility, offering all users opportunities to grow edible plants
- Therapeutic, aromatic sensory planting common to Mediterranean garden
- Flexible design suitable for dementia patients
- Communal washing lines
- Green walling & cable support systems

The materiality of the public domain builds upon that of the proposed buildings designed by Jackson Teese Architects.

The principles outlined in the CPTED Guidelines have been applied to this site ensuring the following;

- Surveillance
- · Access Control
- Territorial reinforcement
- · Space Management

SITE CONTEXT PLAN

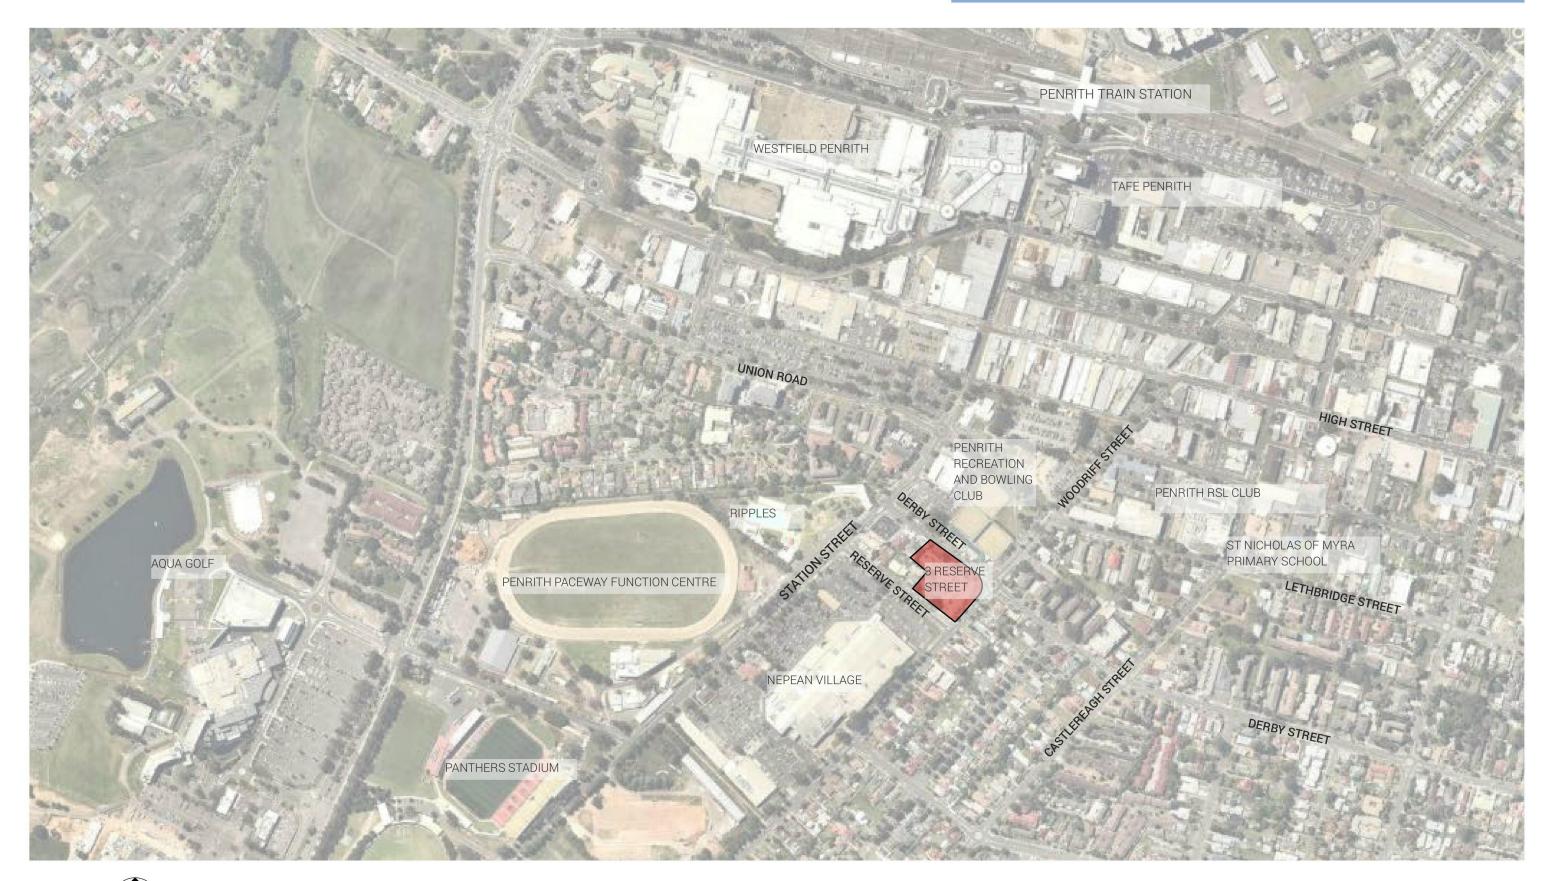




SITE CONTEXT PERSPECTIVE



place design group.

SITE ANALYSIS

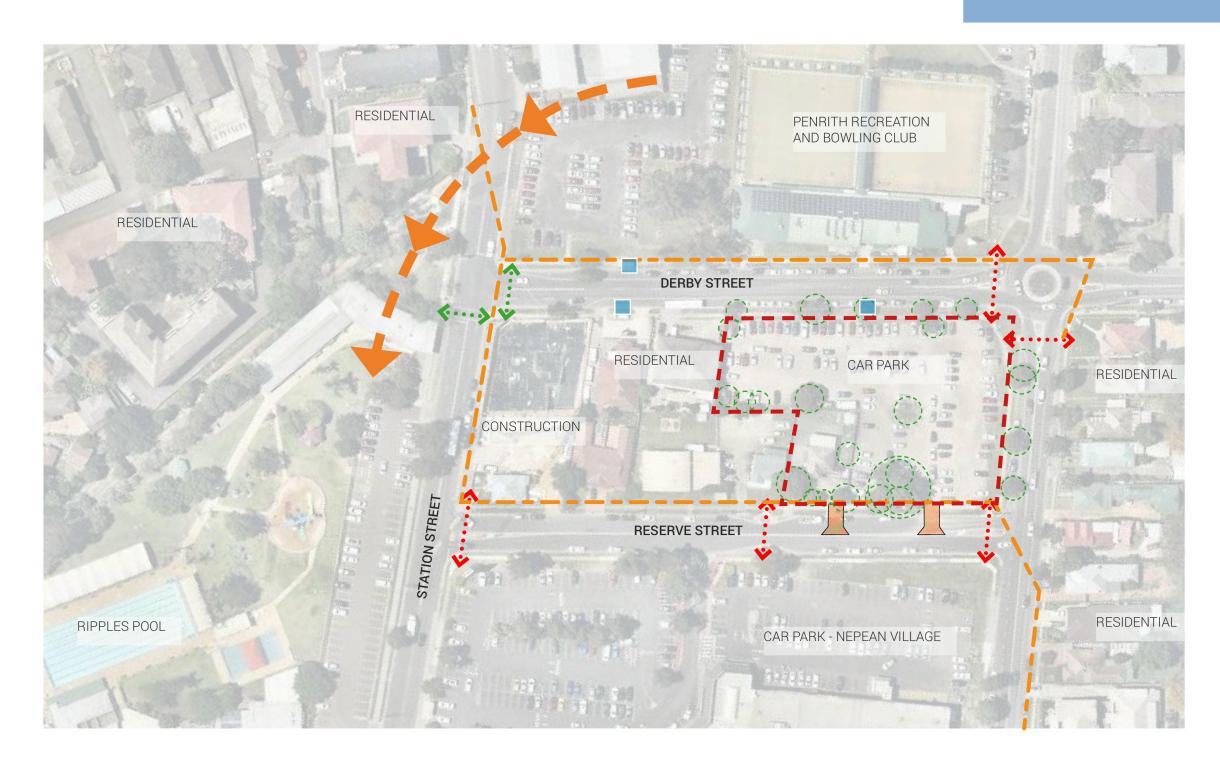

KEY

Drop off zones



Powerlines



Solar path



Existing trees

Bus stop



Pedestrian island/blister crossings



Signalised pedestrian crossing



Site boundary





LANDSCAPE MASTERPLAN



CORE ELEMENT LEGEND

- 01 Lounge Node / Entertainment Precinct
- Raised planters located throughout the courtyards
- Open multifunction turf area
- 04 Tensile wire structure / lightweight pergola with climbers
- Water feature/ reflection pools
- Central mediterranean courtyard with catenary lighting
- Large modern pots with specimen trees to both sides of courtyard
- Water feature/sculpture and seating area
- Trellis structure and climbers to the front entry
- Trees in elongated planter troughs
- 11 Art work/Sculpture
- 12 Drying area
- 13 Potential future thoroughfare connection
- 14 Post box
- Architectural pots of varying sizes with specimen plants to building entry
- 16 Pick up/ Drop off zone

20M/ 1:400@A3



LANDSCAPE PLAN - ZONE 1



LEGEND

- 01 Shallow linear Water feature (differing effects)
- Integrated outdoor furniture
- Pergola structure with wires over roof
- 'Urbanline' resin timber bridge over water
- Wide Seat wall to edges of lawn with integrated timber slats
- Wheel-chair accessible herb garden (increased light to this area)
- Retractable movie screen (furniture can be rearranged / for events)
- Signage Wall (refer perspective)
- Architectural pots of varying sizes with specimen plants









5M/ 1:100@A3



LANDSCAPE SKETCH - ZONE 1



LANDSCAPE PLAN - ZONE 2



LEGEND

- O1 Catenary lighting over with pendant and LED fairy lights
- Water feature/ Reflection pool framing space
- Large modern concrete pots with standard fig trees
- Outdoor dining precinct with space for long table
- Raised concrete planter with bench seats
- Rustic pavement with smaller pots
- Sculptural water feature with beach seat adjacent
- Trellis structure with vertical wires and climbers to frame the space










5M/ 1:100@A3



LANDSCAPE SKETCH - ZONE 2



LANDSCAPE PLAN - ZONE 3

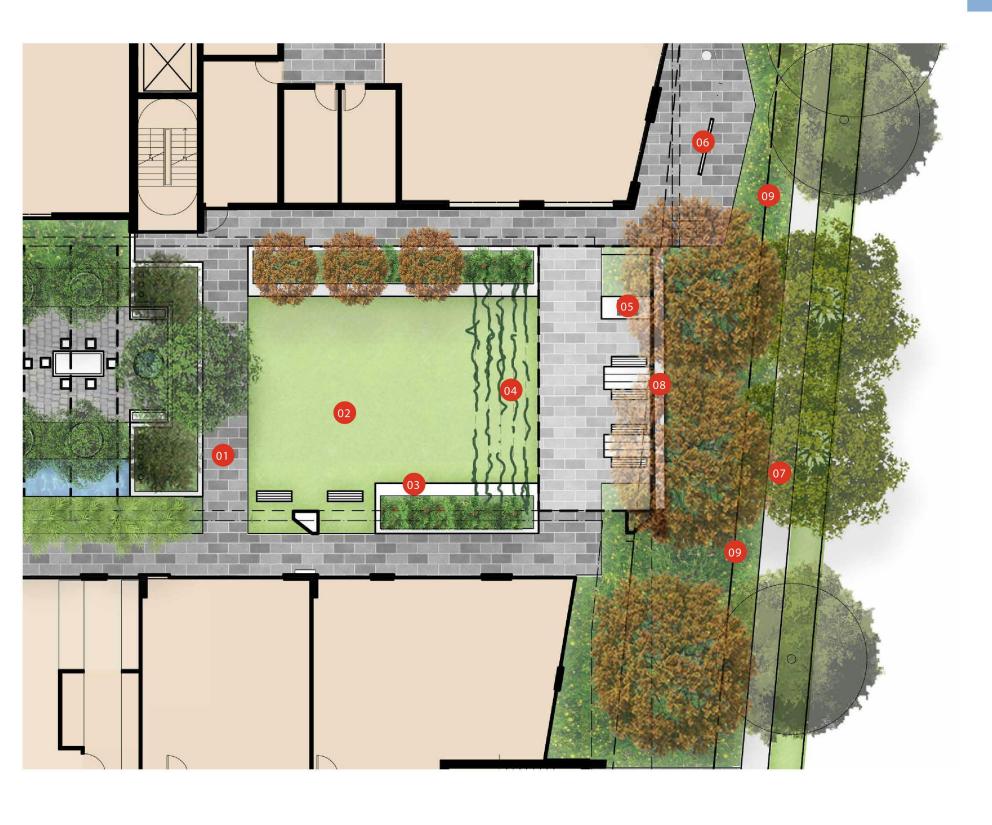

LEGEND

- 01 Circulation path (granite tile) with pots / planting
- Open turf area (bocce or boules)
- Seat walls
- Pergola structure connected to architectural shelter
- Integrated BBQ and outdoor kitchen
- Fitness / dexterity equipment (adjacent to gym)
- Streetscape (outside of site boundary)
- Rear wall of outdoor kitchen to provide privacy
- Fence to perimeter









5M/ 1:100@A3



LANDSCAPE SKETCH - ZONE 3



PRECEDENT IMAGES
















place design group.

INDICATIVE PLANTING PLAN

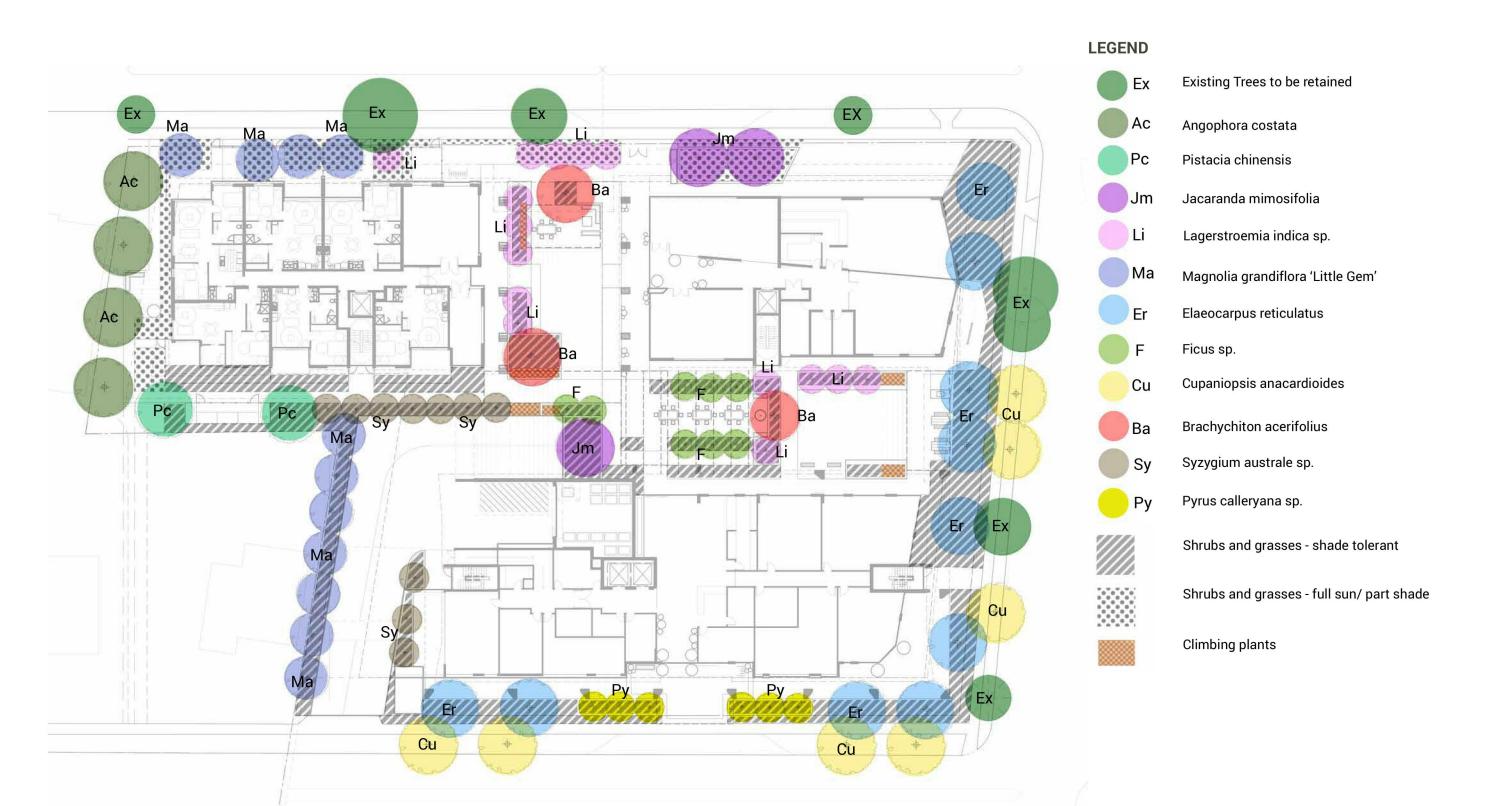

TYPICAL PLANTING PALETTE- FULL SUN/PART SHADE

TREES

SYM | BOTANICAL NAME

Pistacia chinensis

Cupaniopsis anacardioides

Lagerstroemia indica 'Natchez

Lagerstroemia indica 'Natchez'

Magnolia grandiflora 'Little Gem'

Pyrus calleryana 'Chanticleer'

Pyrus callervana 'Cleveland'

Acmena smithii 'Allyn Magic

Syzygium australe sp.

Alternanthera dentata

Azalea 'Alba Magnifica

Azalea 'Pride of Dorking

Azalea 'Red Glitter

Buxus microphylla

Buxus sempervirens

Camelia japonica sp.

Camellia sasangua sp

Carissa 'Desert Star'

Echium candicans

Hebe sp.

Ixora chinensis

Michelia figo

Euonymus 'Tom Thumb

Metrosideros 'Fiji Fire '

Photinia glabra 'Rubens'

Plumbago auriculata 'Blue'

Rhaphiolepis 'Snow Maiden

Rhaphiolepis delacourii

Rhododendron sp.

Salvia leucantha

Strelitzia reginae

Tibouchina 'Allure' Tibouchina heteromalla 'Jules'

Westringia fruticosa

'Wyngabbie Bule' **GRASSES & GROUND COVERS**

Agapanthus 'White'

Agapanthus 'Blue

Carpobrotus edulis

Dietes grandiflora

Gardenia augusta 'Radicans'

Liriope muscari 'Variegata'

Juniperus conferta 'Pacific Blue'

Liriope muscari "Evergreen Giant'

Serissa foetida Pink 'Snow Rose'

Trachelospermum jasminoides

Serissa foetida Pink 'Snow Leaves'

Rosmarinus officinalis

Syzygium 'Aussie compact

Syzygium australe 'Select'

Viburnum odoratissimum

Syzygium australe 'Winter Lights'

Westringia fruticosa 'Aussie Box'

Murraya paniculata

Gardenia augusta 'Florida'

Callistemon viminalis 'Little John'

Cuphea hyssopifolia 'Jocelyn's Pink'

Ixora coccinea 'Flame of the woods'

Lavandula angustifolia 'Munstead'

Lavandula sp. stoechas 'Avonview'

Azalea gretel

Azalea indica

SHRUBS AND HEDGES Acmena smithii

Lagerstroemia indica 'Lipan'

Lagerstroemia indica 'Souix'

Brachychiton acerifolius

Ficus sp.

COMMON NAME

Sydney Red Gum

Chinese pistache

Illawarra Flame Tree

Lipan Crepe Myrtle

Chinese Magnolia

Ornamental Pear

Ornamental Pear

Brush cherry

Lilly Pilly

Azalea

Azalea

Drawf Lilly Pilly

Evergreen Azalea

Japanese Box

European Box

Natal Plum

Hebe

False Heather Pride of Madeira

Prince of Orange

Bush Lavender

Fiji Fire

Munstead Lavende

Port Wine Magnolia

Orange Jessamine

Small Leaf Photinia

Hybrid Indian Hawthori

Aussie Compact Bush Cherry

Silver Leafed Princess Flower

Blue Plumbago

Mexican Sage

Bird of Paradise

Lily Pilly Select

Sweet Viburnum

Coastal Roseman

Agapanthus

Agapanthus

Wild Iris

Rock Gardenia

Arabian Jasmin

Turf Lily

Snow Rose

Syzygium Winter Lights

Snow Rose

Drawf Bottlebrush

Ruby Leaf Alternanthera

Azalea- single rose red blooms

Euonymus Dwarf Spindle Bush

Crepe Myrtle

Crepe Myrtle

Crepe Myrtle

Fig Tree

HEIGHT | SPACING | POT SIZE

As Shown

500mm

500mm

4/m²

2/m²

2/m²

 $2/m^2$

 $2/m^2$

300mm

750mm

750mm

4/m²

 $4/m^2$

 $2/m^2$

300mm

 $4/m^2$

4/m²

 $3/m^2$

3/m²

4/m²

 $4/m^2$

300mm

1/m²

750mm

750mm

1/m²

500mm

500mm

2/m²

 $2/m^2$

4/m²

3/m²

300mm

750mm

750mm

 $2/m^2$

750mm

500mm

500mm

5/m²

4/m²

 $7/m^2$

5/m²

 $7/m^2$

4/m²

 $4/m^2$

300mm

As Shown

15m

5m

15m

3.5m

3.5

5m

10m

11m

10m

5m

2.0m

1.0m

0.5m

1.0m

1.0m

1.2m

1.0m

1.0m

1.0m

0.6m

3.0m

3.0m

1.0m

0.6m

1.5m

0.8m

1.0m

1.0m

1.0m

1.0m

1.0m

1.0m

1.0m

3.0m

3.0m

2.0m

2.0m

1.5m

0.75m

1.0m

1.0m

1.0m

1.5m

1.0m

3.0m

3.0m

1.0m

1.0m

4.0m

1.0m

1.0m

0.6m 0.6m

0.3m

0.6m

0.3m

0.5m

0.7m

0.7m

0.7m

0.6m

1.0m

1.0m

3.5m

200L

5L

150mm

200mm

200mm

200mm

200mm

200mm

200mm

200mm

150mm

25L

200mm

150mm

200mm

200mm

200mm

200mm

200mm

200mm

200mm

5L

25L

25L

25L

5L

5L

5L

25L

25L

5L

25L

5L

150mm

150mm

150mm

75mm Tube

150mm

150mm

150mm

150mm

150mm

150mm

150mm

150L

TREES



Lagerstroemia indica 'Lipan' (Lipan Crepe Myrtle)



Jacaranda mimosifolia (Jacaranda)



Magnolia 'Little Gem' (Dwarf magnolia)



Pyrus calleryana 'Chanticleer' (Ornamental Pear)

SHRUBS



Jasminum sambac 'Arabian Jasmine' (Arabian Jasmine)



Metrosideros 'Fiji Fire'



Murraya paniculata (Mock Orange)



Michelia figo (Port Wine Magnolia)



Rhaphiolepis delacourii Strelitzia reginae (Hybrid Indian Hawthorn)



(Bird of Paradise)

HEDGES



Acmena smithii (Lilly Pilly)



Acmena smithii 'Allyn Magic' (Drawf Lilly Pilly)



Euonymus 'Tom Thumb' (Euonymus Dwarf Spindle Bush)



Photinia glabra 'Rubens' (Small leaf Photinia)



Viburnum odoratissimum Westringia fruticosa (Sweet Viburnum)



'Wyngabbie Bule' (Coast Rosemary)

GROUNDCOVERS



Agapanthus 'White'



Agapanthus 'Blue'



Dietes grandiflora (Wild Iris)



Liriope muscari 'Variegata' (Turf Lily)



Trachelospermum jasminoides (Star Jasmine)



Serissa Snow Leaves

TREES



Cyathea australis (Rough Tree Fern)



Cyathea cooperi (Lacy Tree Fern)



Dicksonia antarctica (Soft Tree Fern)

SHRUBS



Alpinia zerumbet (Shell Ginger)



Asplenium australasicum (Bird's Nest Fern)



Clivia miniata (Orange Lily)



Crinum pedunculatum (Swamp Lily)



TYPICAL PLANTING PALETTE-SHADE TOLERANT

SYM BOTANICAL NAME

Cyathea australis

Cyathea cooperi

Alpinia zerumbet
Asplenium australasicum

Dicksonia antarctica

Elaeocarpus eumundi

Cordyline fruticosa rubra

Crinum pedunculatum

Cycas revoluta

Fatsia japonica

Doryanthes excelsa

Indigofera australis

Hedychium coronarium

Lepidozamia peroffskyana

Philodendron 'Xanadu'

Rhapis excelsa

GRASSES & GROUND COVERS
Cissus rhombifolia

Clivia miniata

Dianella caerulea

Dichondra repens

Lomandra longifolia

Viola Hederacea

Dianella tasmanica 'Tasred'

Liriope muscari "Evergreen Giant' Turf Lily

Cordyline australis 'Red Sensation' Red Cabbage Tree

TREES & PALMS

SHRUBS

COMMON NAME

Rough Tree Fern

Lacy Tree Fern

Soft Tree Fern

Quandong Blueberry Ash

Shell Ginger

Bird's Next Fern

Cordyline rubra

Swamp Lily

Sago palm

Gymea Lily

Japanese Fatsia

White Ginger

Austral Indigo

Burrawang

Lady Palm

Grape Ivy

Kaffir Lily

Flax Lilv

Flax Lily

Kidney Grass

Matt Rush

Australian Native Violet

Pineapple Zemia

New Zealand Flax

Phildodendron 'Xanadu'

HEIGHT SPACING POT SIZE

As Shown

7m As Shown

2m As Shown

7m As Shown

15m As Shown

4/m²

4/m²

3/m²

 $4/m^2$

2/m²

2/m²

4/m²

4/m²

 $2/m^2$

2/m²

3/m²

4/m²

3/m²

5/m²

4/m²

Trunk 3-4m

Trunk 3-4m

Trunk 1-2m

200L

200L

150mm

200mm

200mm

5L

5L

25L

5L

5L

5L

5L

200mm

150mm

150mm

150mm

150mm

150mm

150mm

150mm

75mm Tube

5m

1.5m

0.5m

1.5m

1.0m

1.0m

2.0m

1.0m

1.0m

1.8m

1.5m

1.5m

1.2m

1.5m

2.5m

0.3m

0.6m

0.6m

0.3m

0.7m

1.0m

0.1m

0.6m

1.5m

Fatsia japonica (Japanese Fatsia)



Hedychium coronarium (White Ginger)



Lepidozamia peroffskyana (Pineapple Zamia)



Macrozamia communis (Burrawang)



Philodendron 'Xanadu' (Philodendron Xanadu)



Rhapis excelsa (Laddy Palm)

GROUND COVERS



Cissus rhombifolia (Grape Ivy)



Dichondra repens (Kidney Grass)



Liriope muscari "Evergreen Giant' (Turf Lily)


FITNESS EQUIPMENT








LANDSCAPE DETAILS

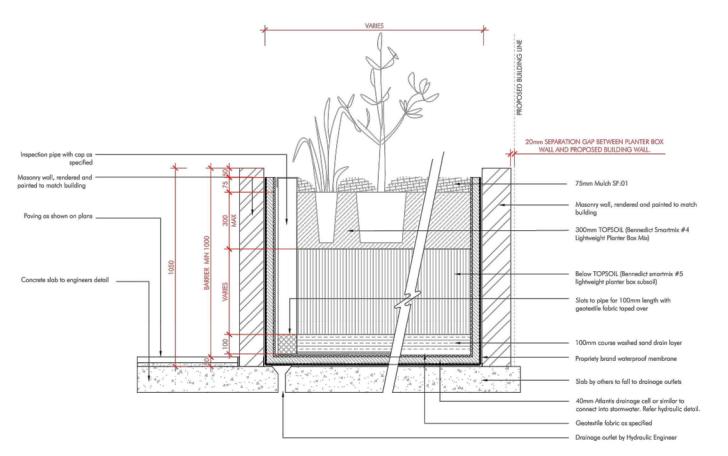


PLANTER BOX ON SLAB DETAIL

SCALE 1:10

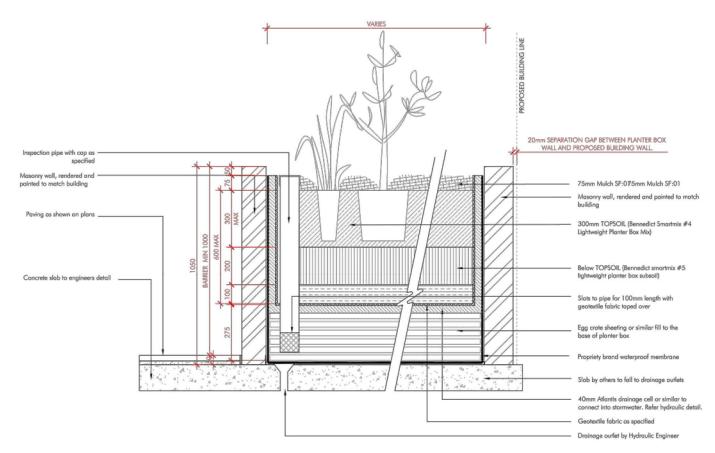


PLANTER BOX ON SLAB INFILL TREATMENT DETAIL

SCALE 1:10

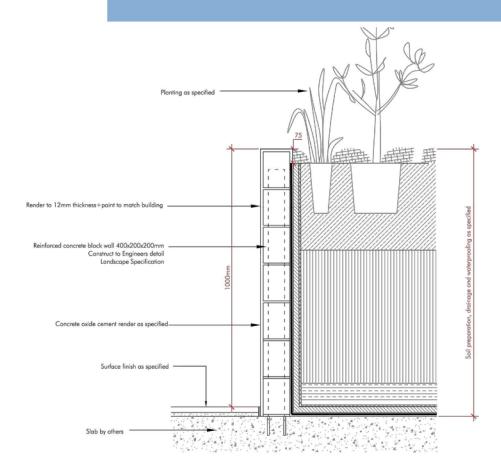

RENDERED CONCRETE BLOCK WALL PLANTER ON SLAB SCALE 1:10

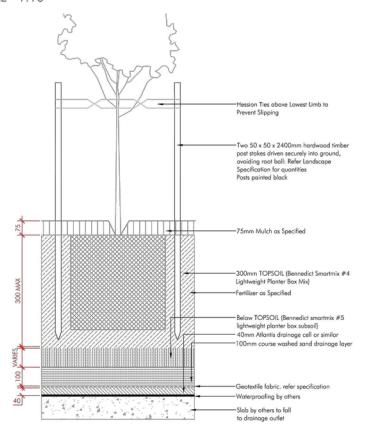

TREE PLANTING ON SLAB

SCALE 1:10

place design

group.