



**LEGEND**


|  |                                      |  |                                                       |
|--|--------------------------------------|--|-------------------------------------------------------|
|  | PROPOSED MEDIUM SIZE DECIDUOUS TREES |  | LOW BORDER HEDGE                                      |
|  | PROPOSED SMALL EVERGREEN TREES       |  | WASHED AGGREGATE SURFACE                              |
|  | FEATURE SHRUBS                       |  | PLAIN COLOURED CONCRETE DRIVEWAY TO ARCHITECTS DETAIL |
|  | BOUNDARY SCREENING / HEDGING PLANT   |  | GRAVEL                                                |
|  | GROUNDCOVERS / GRASSES               |  | STEPPING STONES                                       |
|  | TURF                                 |  | LETTER BOX                                            |
|  |                                      |  | RUBBISH BINS                                          |
|  |                                      |  | CLOTHES LINE                                          |

SCALE 1:200 @ A1  
0 1 5m 10m 15m


FOR TYPICAL PLANTING LAYOUT FOR EACH LOT  
REFER TO SK02

FOR PROPOSED PLANT SPECIES REFER TO SK03




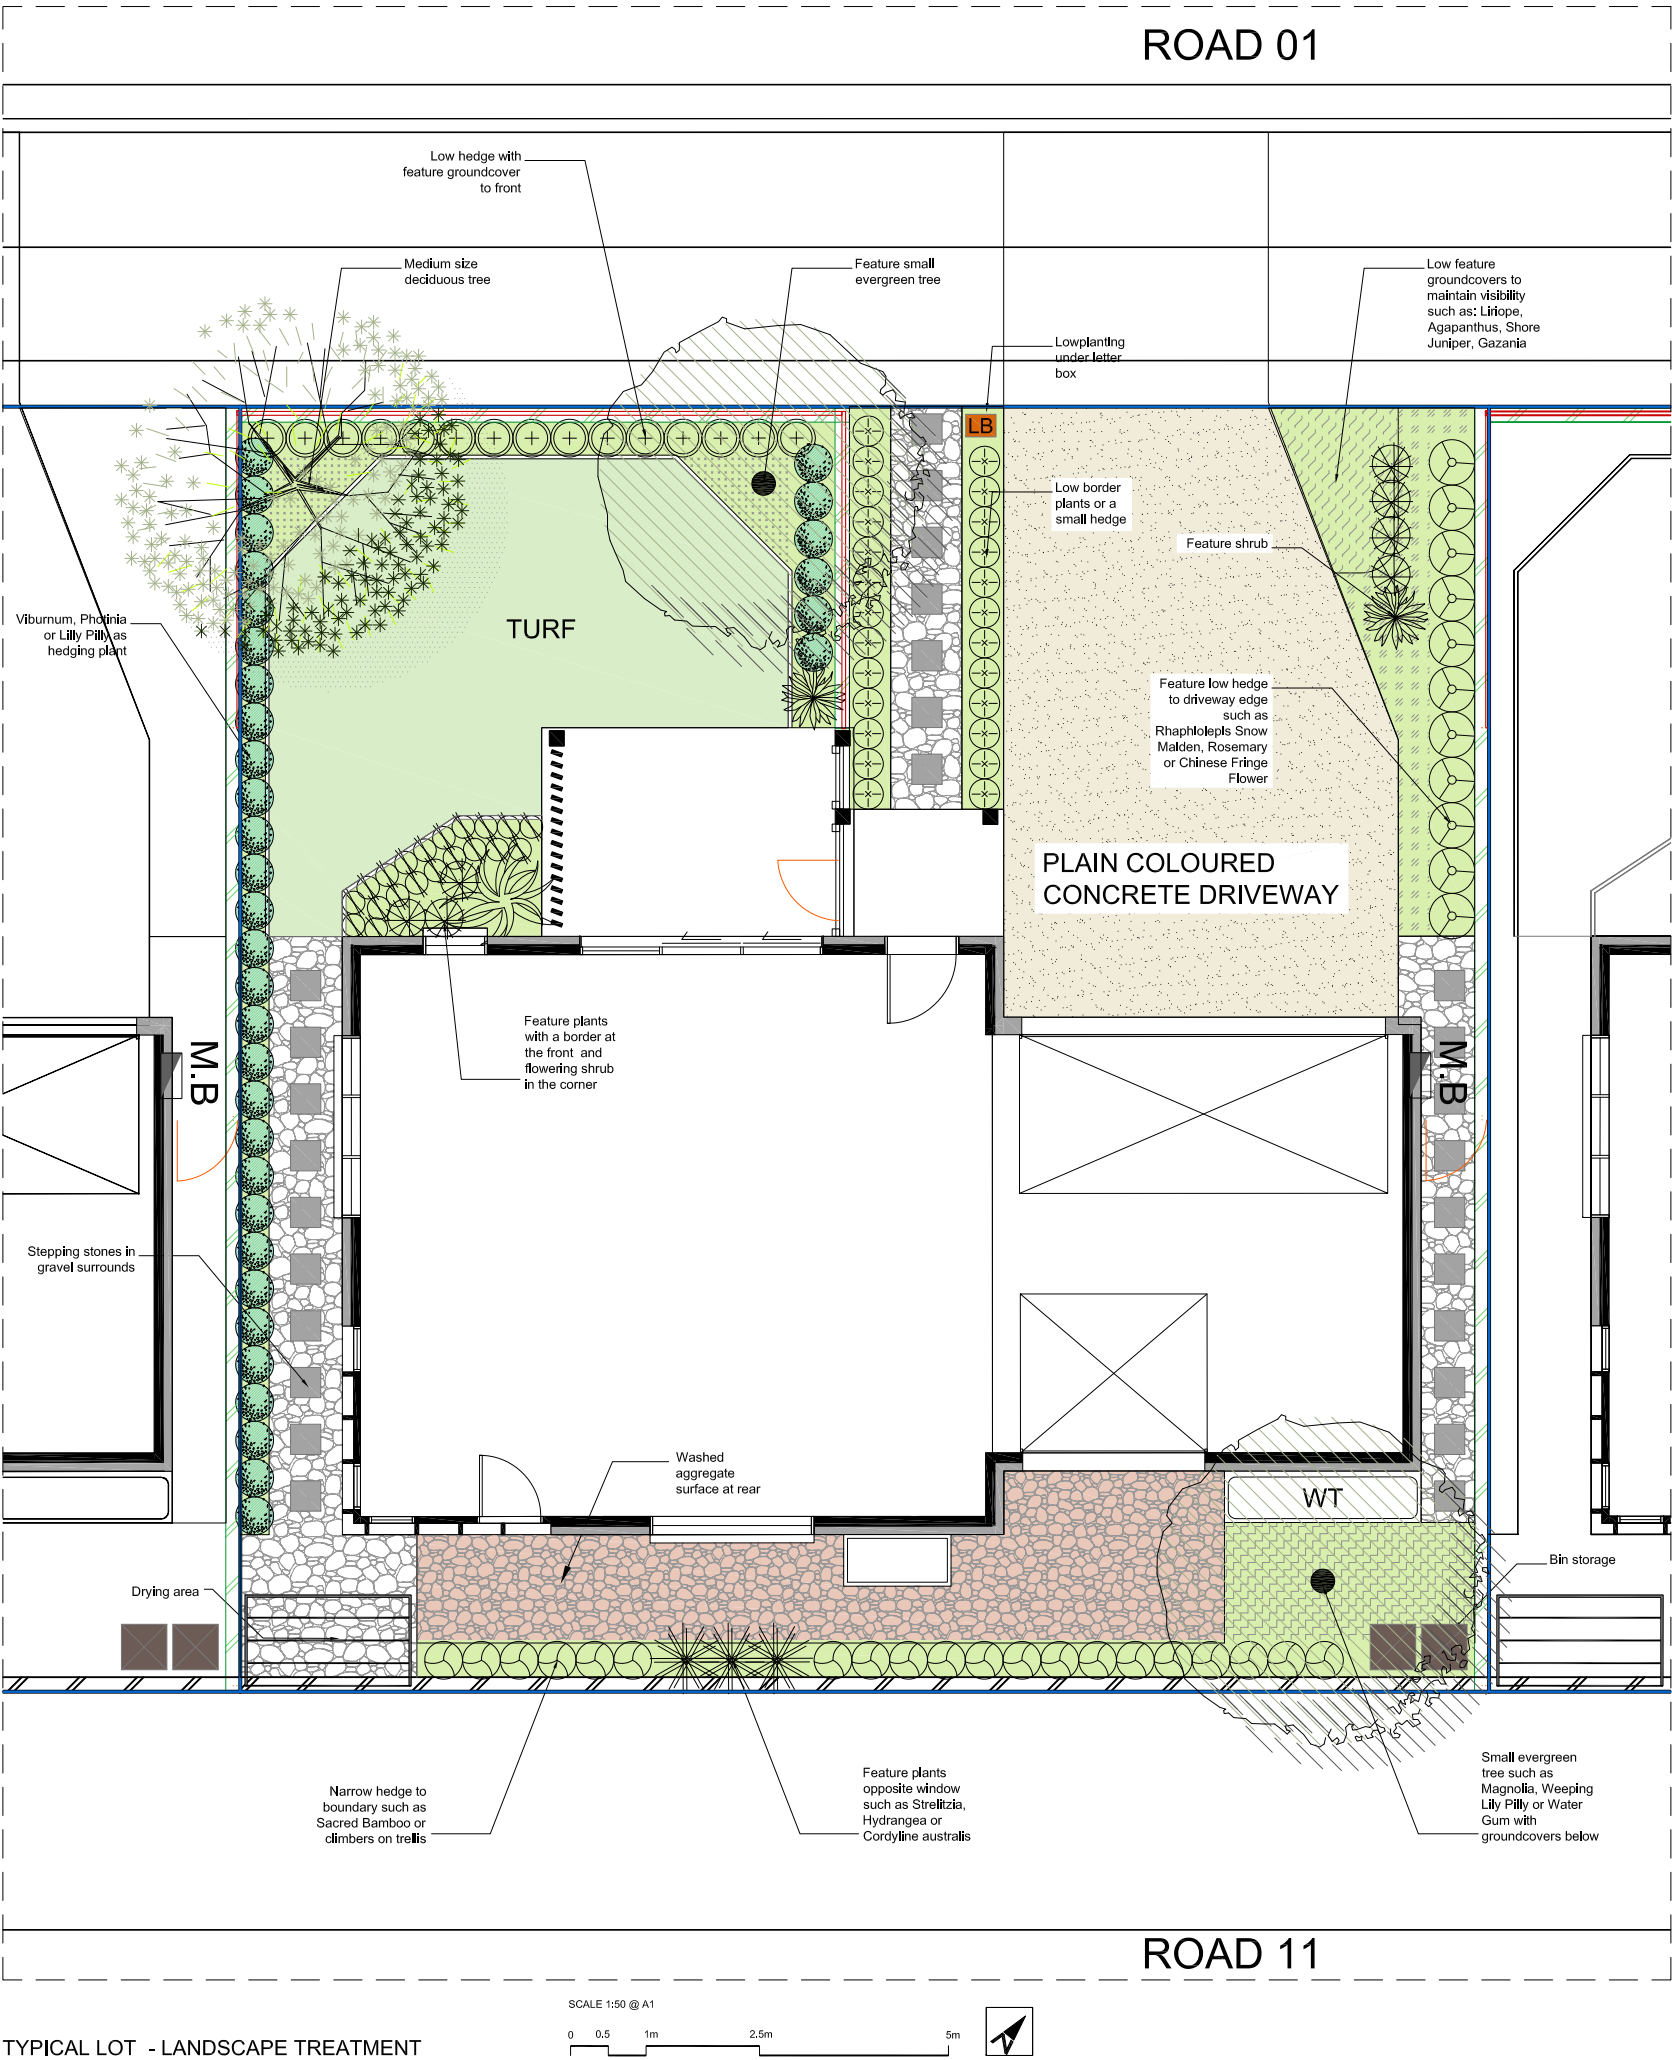

# TYPICAL LANDSCAPE DETAIL

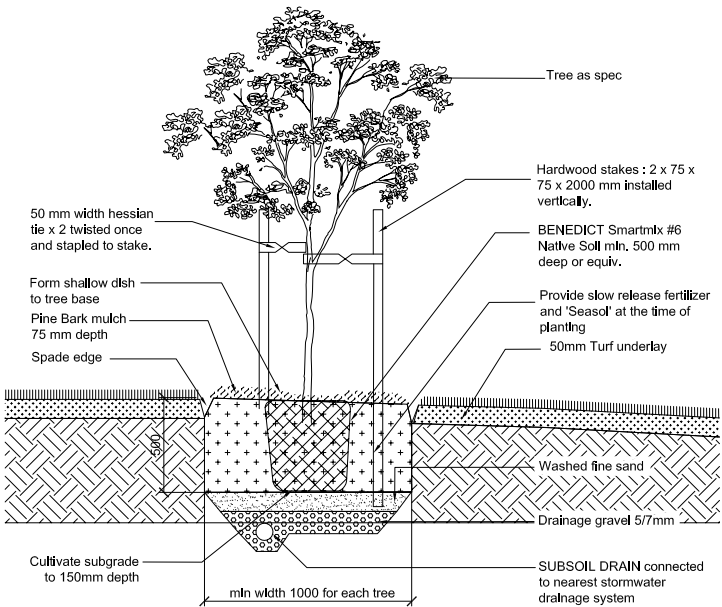


1 NEW TREE IN GARDEN BED  
Typical section detail Scale 1 : 20

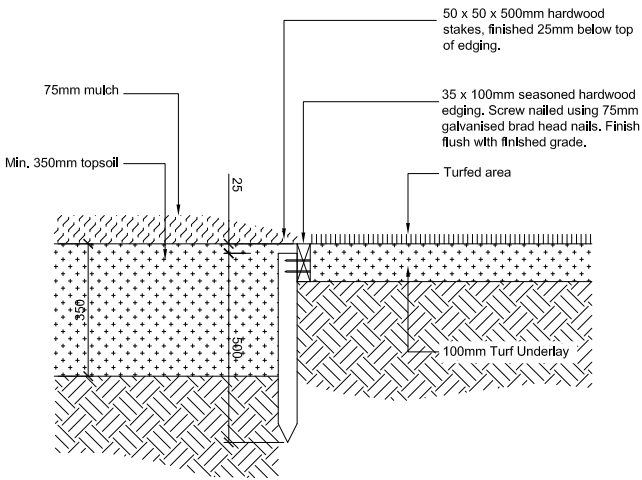

2 TIMBER EDGE  
Typical section detail Scale 1 : 10

NOTE: All stepping stones to have rounded edges 20mm radius min.

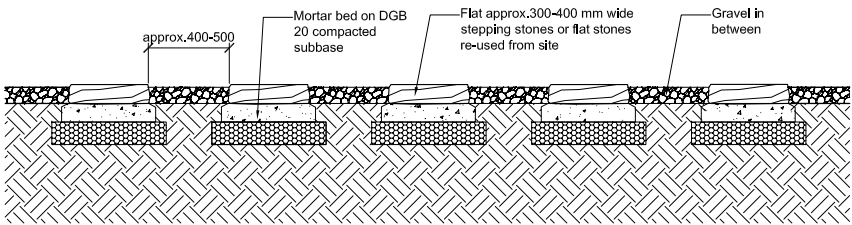

3 STEPPING STONES ON MORTAR BED  
Typical section detail Scale 1 : 20

TYPICAL LOT - LANDSCAPE TREATMENT

DRAWING NO

SK 02

ISSUE

B

DATE

APR 2020

CLIENT

LANDSCAPE ARCHITECT



|  | Botanical Name                                      | Common Name                   | Size   | Height at planting |
|--|-----------------------------------------------------|-------------------------------|--------|--------------------|
|  | STREET TREES                                        |                               |        |                    |
|  | <i>Tristaniaopsis laurina</i> ‘Luscious’            | Water Gum                     | 75 L   | 1.8 m              |
|  | <i>Waterhousea floribunda</i> ‘Green Avenue’        | Weeping Lily Pilly            | 150 L  | 3 m                |
|  | FEATURE TREES SMALL / MEDIUM up to 12 m height      |                               |        |                    |
|  | <i>Acer palmatum dissectum</i> ‘Seiryu’             | Japanese Maple                | 100 L  | 1.5 m              |
|  | <i>Corymbia ficifolia</i> ‘Wildfire’                | Red Flowering Gum             | 100 L  | 2 m                |
|  | <i>Lagerstroemia indica x fauriei</i> ‘Sioux’       | Crape Myrtle (hot musk pink)  | 100 L  | 2.5 m              |
|  | <i>Lagerstroemia indica x fauriei</i> ‘Natchez’     | Crape Myrtle (white)          | 100 L  | 2.5 m              |
|  | <i>Magnolia grandiflora</i> ‘Little Gem’            | Magnolia Little Gem           | 100 L  | 2.5 m              |
|  | <i>Olea europea</i>                                 | Olive Tree                    | 100 L  | 2 m                |
|  | <i>Pyrus calleryana</i> ‘Bradford’                  | Bradford Pear Tree            | 150 L  | 2.8 m              |
|  | <i>Sapium sebiferum</i>                             | Chinese Tallow                | 100 L  | 1.5m               |
|  | ORNAMENTAL SHRUBS / FEATURE PLANTS up to 3 m height |                               |        |                    |
|  | <i>Agave attenuata</i>                              | Agave                         | 150 mm | 0.3 m              |
|  | <i>Callistemon</i> ‘Green John’ / ‘Red Rover’       | Bottlebrush                   | 200 mm | 0.3 m              |
|  | <i>Cordyline banksii</i> ‘Electric Flash’           | Cordyline                     | 200 m  | 0.3 m              |
|  | <i>Cordyline australis</i> ‘Red Sensation’          | Cordyline                     | 200 m  | 0.3 m              |
|  | <i>Dodonaea viscosa</i> ‘Purpurea’                  | Purple Hop Bush               | 200 mm | 0.3 m              |
|  | <i>Doryanthes excelsa</i>                           | Gymea Lily                    | 300 mm | 0.6 m              |
|  | <i>Duranta repens</i> ‘Sheenas Gold’                | Golden Dewdrop                | 200 mm | 0.3 m              |
|  | <i>Helichrysum petiolare</i>                        | Licorice-plant                | 200 mm | 0.3 m              |
|  | <i>Kniphophia</i> spp.                              | Red Hot Poker                 | 150 mm | 0.3 m              |
|  | <i>Loropetalum chinense</i> ‘Purple Pixie’          | Chinese Fringe Flower - Dwarf | 200 mm | 0.3 m              |
|  | <i>Melaleuca thymifolia</i> ‘Purple Lace’           | Honey Myrtle                  | 150 mm | 0.3 m              |
|  | <i>Nandina domestica</i> ‘Gulf Stream’              | Compact Heavenly Bamboo       | 200 mm | 0.3 m              |
|  | <i>Photinia</i> ‘Little Red Robin’                  | Photinia                      | 200 mm | 0.3 m              |
|  | <i>Raphiolepis indica</i> ‘Snow Maiden’             | Snow Maiden Indian Hawthorn   | 200 mm | 0.3 m              |
|  | <i>Rosmarinus officinalis</i> ‘Tuscan Blue’         | Rosemary Tuscan Blue          | 200 mm | 0.3 m              |
|  | <i>Strelitzia reginae</i>                           | Bird of Paradise              | 200 mm | 0.3 m              |
|  | <i>Viburnum odoratissimum</i>                       | Sweet Viburnum                | 200 mm | 0.35 m             |
|  | <i>Westringia fruticosa</i> ‘Grey Box’ / ‘Mundi’    | Dwarf Coastal Rosemary        | 200 mm | 0.3 m              |
|  | GROUNDCOVERS / GRASSES / CLIMBING PLANTS            |                               |        |                    |
|  | <i>Agapanthus orientalis</i>                        | Agapanthus                    | 140 mm | 0.2 m              |
|  | <i>Brachyscome multifida</i>                        | Rocky Daisy                   | 140 mm | 0.1 m              |
|  | <i>Dianella caerulea</i> ‘Lucia’                    | Blue Flax Lily                | 150 mm | 0.2 m              |
|  | <i>Dianella ensiformis</i> ‘Silver Streak’          | Variegated Blue Flax Lily     | 150 mm | 0.2 m              |
|  | <i>Dianella tasmanica</i>                           | Blue Flax Lily ‘Tas Red’      | 140 mm | 0.3 m              |
|  | <i>Gazania hybrid</i> ‘Double Gold’                 | Sterile Gazania               | 140 mm | 0.2 m              |
|  | <i>Juniperus conferta</i>                           | Shore Juniper                 | 150 mm | 0.2 m              |
|  | <i>Liriope muscari</i> ‘Amethyst’                   | Liriope                       | 140 mm | 0.3 m              |
|  | <i>Lomandra confertifolia</i> ‘Pallida’             | Lime Turf                     | 140 mm | 0.3 m              |
|  | <i>Lomandra longifolia</i> ‘Tanika’                 | Dwarf Lomandra                | 100 mm | 0.2 m              |
|  | <i>Myoporum parvifolium</i> ‘Yareena’               | Creeping Boobiala             | 150 mm | 0.3 m              |
|  | <i>Pandorea jasminoides</i>                         | Bower Wine                    | 140 mm | climber            |
|  | <i>Rosmarinus officinalis</i> ‘Prostrate’           | Prostrate Rosemary            | 150 mm | 0.3 m              |
|  | <i>Trachelospermum jasminoides</i>                  | Star Jasmine                  | 140 mm | climber            |

TREES



Weeping Lily Pilly



Magnolia Little Gem



Natchez Crape Myrtle



Bradford Pear Tree



Olive Tree



Water Gum



Chinese Tallow

SHRUBS



Callistemon Green John



Callistemon Red Rover



Gymea Lily



Golden Dewdrop



Agave



Red Hot Poker




Chinese Fringe Flower - Dwarf



Licorice-plant



Honey Myrtle

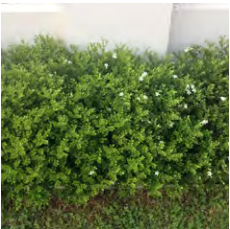

Mock Orange




Sacred Bamboo



Snow Maiden



Rosemary Tuscan Blue

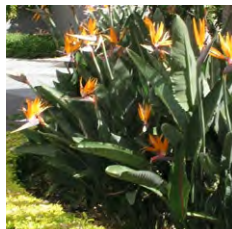

Bird of paradise

GROUNDCOVERS / GRASSES / CLIMBING PLANTS



Cabbage Tree



Dwarf Coastal Rosemary



Rocky Daisy



Agapanthus



Blue Flax lily ‘Tas Red’



Sterile Gazania



Shore Juniper



Liriope



Variegated Blue Flax Lily



Lomandra Tanika



Creeping Boobiala



Bower Wine



Prostrate Rosemary



Star Jasminee