



LANDSCAPE PLANS

Proposed Childcare Centre
16 Chapman Street, Werrington NOV 2021

ARCHIDROME

206, 8 HELP STREET, CHATSWOOD N.S.W. 2067 TARUNCHADHA@ARCHIDROME.NET
NOMINATED ARCHITECT TARUN CHADHA REGISTRATION NUMBER IN NSW: 8777 ☎ 0433901701
ABN: 496 272 11778

The Landscape concept is inspired from the rectangularity of the Site in relation to the built-form. The narrative of the design is driven from a keyword, "Growth" in a childcare centre. Scientifically, human growth is associated with distinct patterns of gene expression in evolutionarily conserved networks that is a DNA. The form of the landscape bio-mimics the language of a DNA. DNA, holds repetitive multiplication upwards with horizontally divided lines (called binding base pairs) signifies the bond and design attempts to bind different outdoor activities in a parametric design lines.

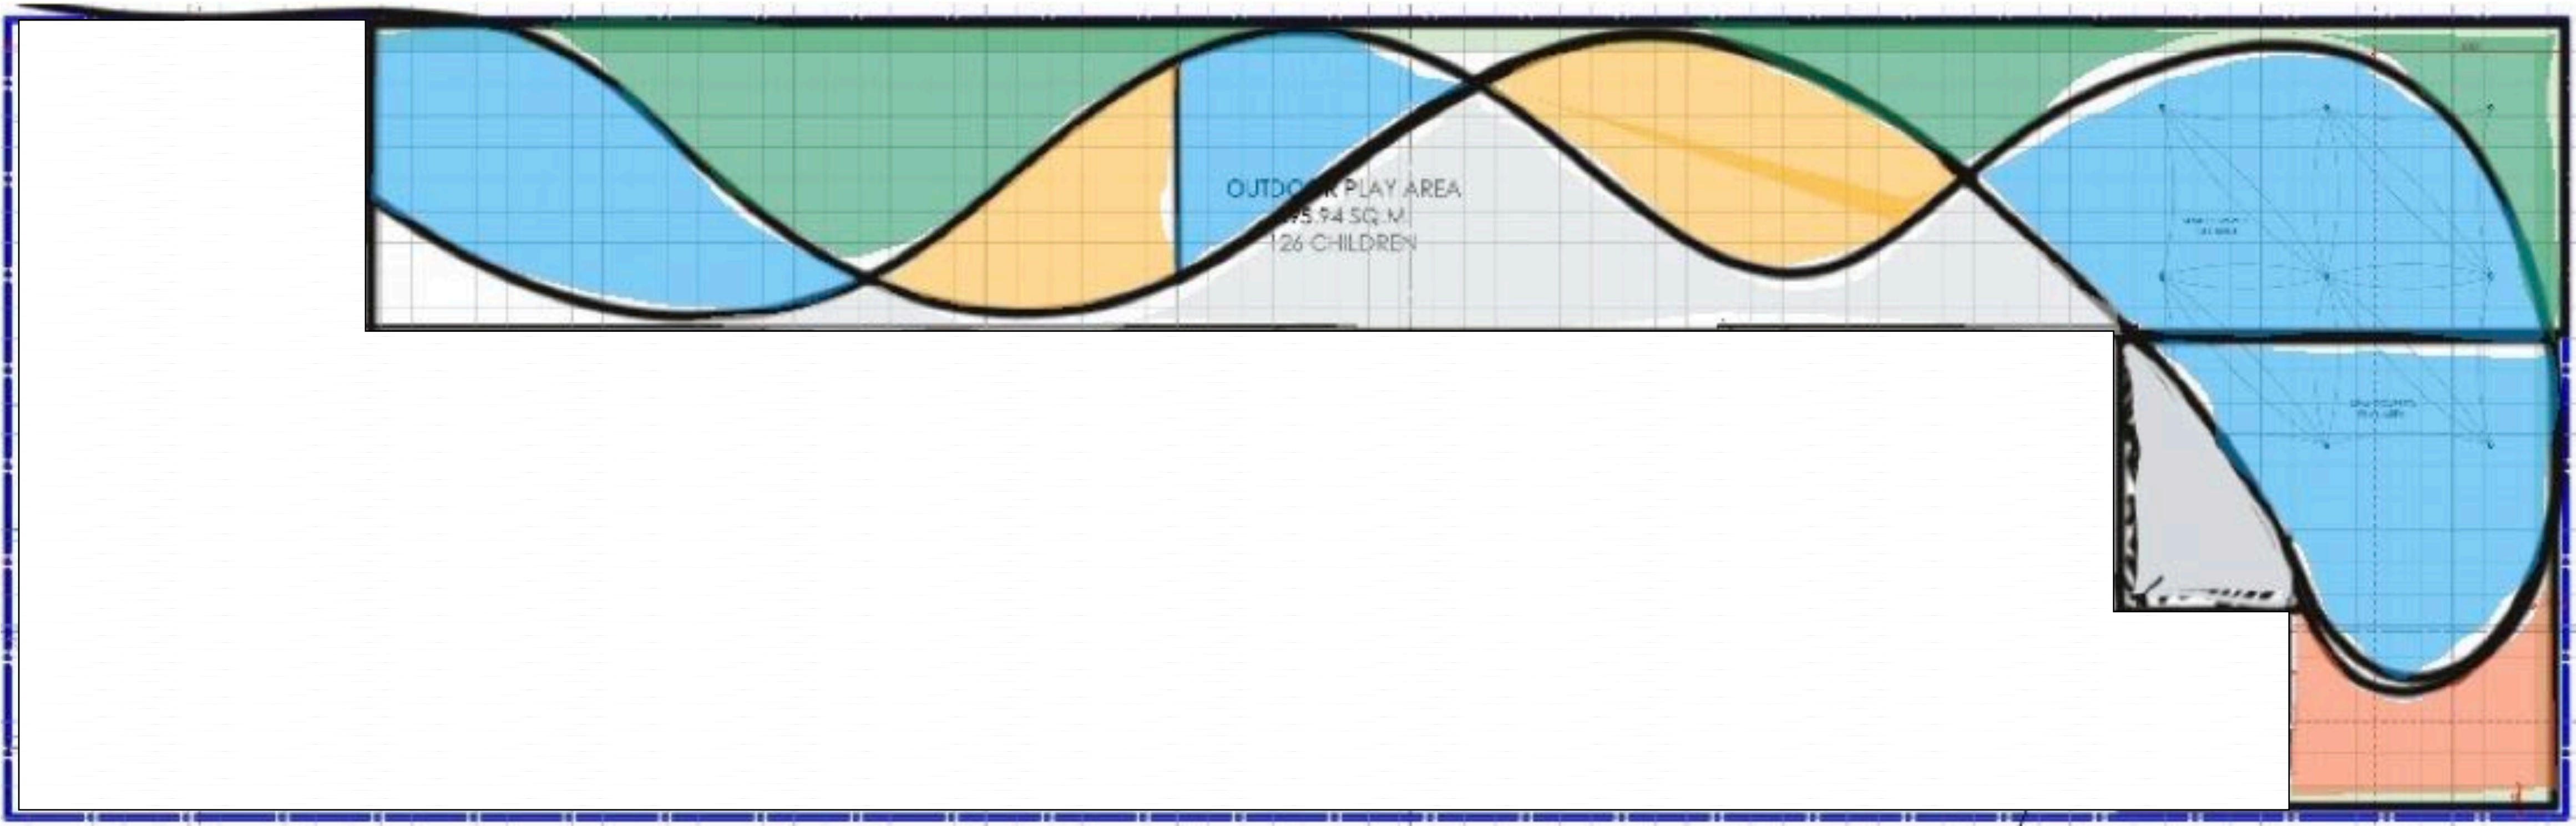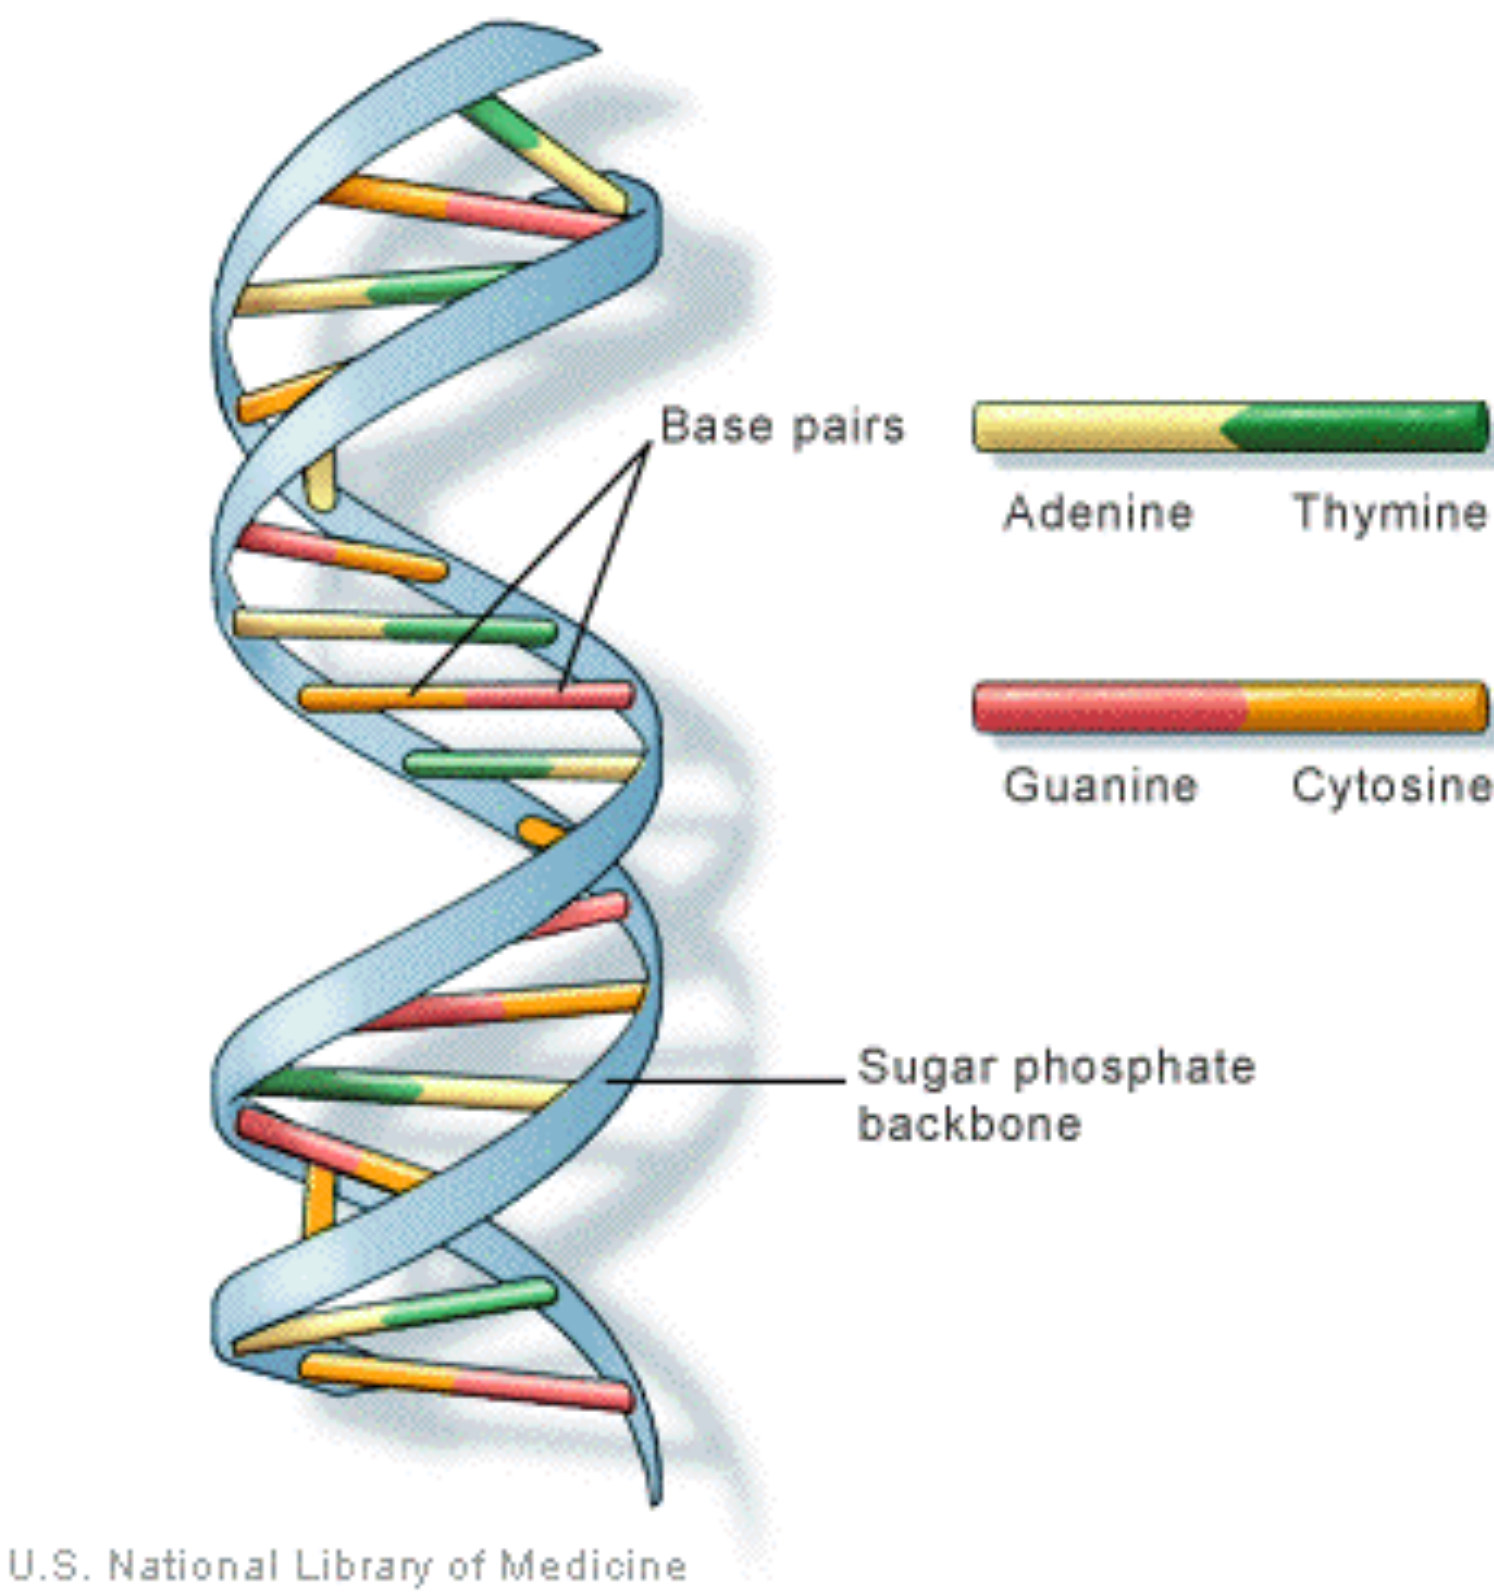


INITIAL CONCEPT SKETCH

PROPOSED CHILDCARE CENTRE
LANDSCAPE CONCEPT

LEGENDS

- PAVING - HARDSCAPE AND SOFTSCAPE
- GROUND COVER PLANTING (REFER PLANT SCHEDULE)
- PROPOSED VEGETABLE GARDEN PATCH
- PROPOSED TURF - OUTDOOR PLAY AREA
- PROPOSED SYNTHETIC SOFT FALL ON OUTDOOR PLAY AREA
- PLAY SPACE - HUT
- SOFT FALL WOOD CHIPS
- HOP SCOTCH AREA
- SAND PIT
- GREEN WALL
- ACCENT TREES (REFER PLANT SCHEDULE)
- PROPOSED LARGE CANOPY TREE PLANTING (REFER PLANT SCHEDULE)
- PROPOSED SHRUB PLANTING (REFER PLANT SCHEDULE)
- SPILL OVER SPACE - PARENTS WAITING AREA
- PLANTER BOX
- ACTIVE PROP ZONE
- PROPOSED SHADE STRUCTURE OVER OUTDOOR PLAY AREA
- PROPOSED INTERACTIVE MOUNT (CONTOURS WITH ACTIVE CLIMBING ZONES)
- PLAY WALLS
- PROPOSED INTERACTIVE MOUNT (CONTOURS WITH ACTIVE CLIMBING ZONE)
- VEHICULAR ACCESS
- PEDESTRIAN ACCESS
- SITE BOUNDARY
- NATURE TRAIL
- TIMBER DECKING
- GROUND COVER
- interactive spill over space
- GATE
- ACOUSTIC FENCE

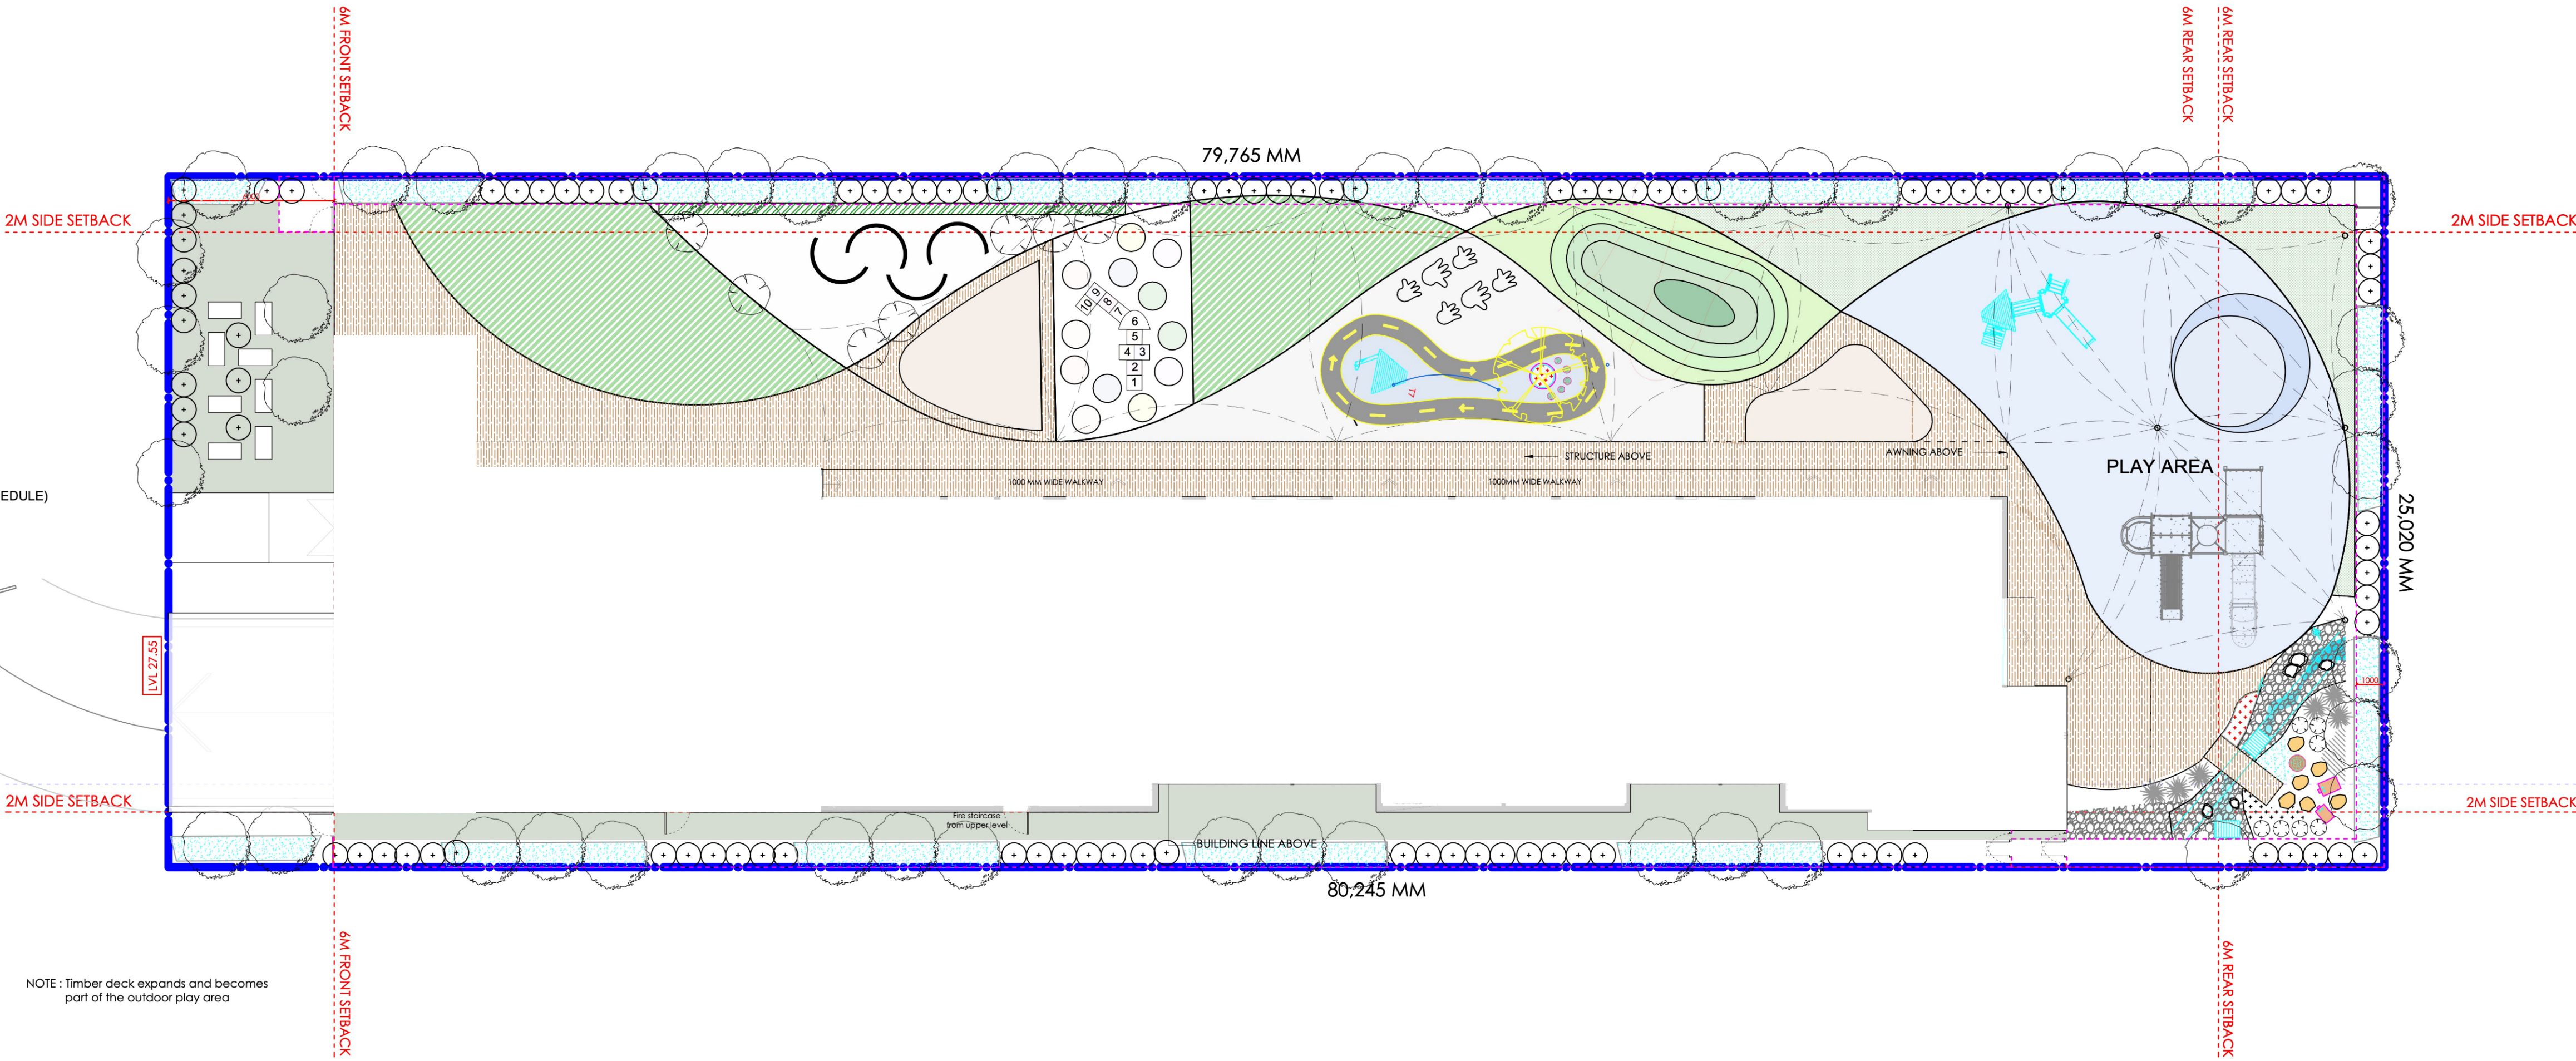

Note : The Timber Deck is an extension of the same timber flooring used indoors.
For Acoustic details refer to acoustic report.

PROPOSED CHILDCARE CENTRE
LANDSCAPE PLAN

ARCHIDROME

206/8 HELP STREET, CHATSWOOD NSW-2067 TARUNCHADHA@ARCHIDROME.NET ARCHITECT'S REG. NO. 8777

DRWG. NO.
A07
R-00


PROPOSED PLANT SCHEDULE

CODE		BOTANICAL NAME	COMMON NAME	POT SIZE	MATURE HEIGHT
ACS BAC TRL JAM	TREES				
	ACS	Acmena smithii	Lilly pilly	45L	8m
	BAC	Backhousia citriodora	Lemon Scented Myrtle	45L	8m
	TRL	Tristaniopsis Laurina	Water gum	45L	8m
JAM		Jacaranda mimosifolia	Blue Jacaranda	45L	15m
Acs Cgbf Gaaf Phgr	SCREEN AND BARRIER SHRUBS				
	Acs	Acmena smithii var.minor	Dwarf Lilly pilly	25L	3m
	Cgbf	Callistemon "Great Balls of Fire"	Great balls of Fire Bottlebrush	200mm	1.5m
	Gaaf	Gardenia augusta 'Florida'	Gardenia Florida	200mm	1.5m
Phgr		Philotheca myoporoides	Wax Flower	200mm	1.5m
Jas Cac Cpj Phbb	ACCENT PLANTS				
	Jas	Jasminum	Jasmine	600mm	2m
	Cac	Cordyline australis 'Cabernett'	Cordyline Cabernett	200mm	1.2m
	Cpj	Cordyline'Pink Joy'	Pink Joy Cordyline	150mm	1.2m
Phbb		Phormium'Bronze Baby'	Bronze Baby Flax	200mm	0.8m
Imc Lim Sca Juu Tha	GROUND COVERS				
	Imc	Imperata cylindrica	Blady Grass	150mm	0.6m
	Lim	Liriope muscari ' Variegata'	Variegata Liliy Turf	150mm	0.3m
	Sca	Scaevola 'Purple Fanfare'	Purple Fan Flower	150mm	0.3m
	Juu	Juncus usitatus	Tussock Rush	150mm	1.0m
Tha		Themeda Australis 'Mingo'	Kangaroo Grass	150mm	0.3m
	TURF GRASS				
		Stenotaphrum secundatum	Sir Walter Buffalo	roll	

KEY PLAN : NOT TO SCALE

LEGENDS

- PAVING - HARDSCAPE AND SOFTSCAPE
- GROUND COVER PLANTING (REFER PLANT SCHEDULE)
- PROPOSED VEGETABLE GARDEN PATCH
- PROPOSED TURF - OUTDOOR PLAY AREA
- PROPOSED SYNTHETIC SOFT FALL ON OUTDOOR PLAY AREA
- PLAY SPACE - HUT
- SOFT FALL WOOD CHIPS
- HOP SCOTCH AREA
- SAND PIT
- GREEN WALL
- ACCENT TREES (REFER PLANT SCHEDULE)
- PROPOSED LARGE CANOPY TREE PLANTING (REFER PLANT SCHEDULE)
- PROPOSED SHRUB PLANTING (REFER PLANT SCHEDULE)
- SPILL OVER SPACE - PARENTS WAITING AREA
- PLANTER BOX
- ACTIVE PROP ZONE
- PROPOSED SHADE STRUCTURE OVER OUTDOOR PLAY AREA
- PROPOSED INTERACTIVE MOUNT CONTOURS WITH ACTIVE CLIMBING ZONES
- PLAY WALLS
- PROPOSED INTERACTIVE MOUNT CONTOURS WITH ACTIVE CLIMBING ZONE
- VEHICULAR ACCESS
- PEDESTRIAN ACCESS
- SITE BOUNDARY
- NATURE TRAIL
- TIMBER DECKING
- GROUND COVER
- Interactive spill over space
- GATE
- ACOUSTIC FENCE

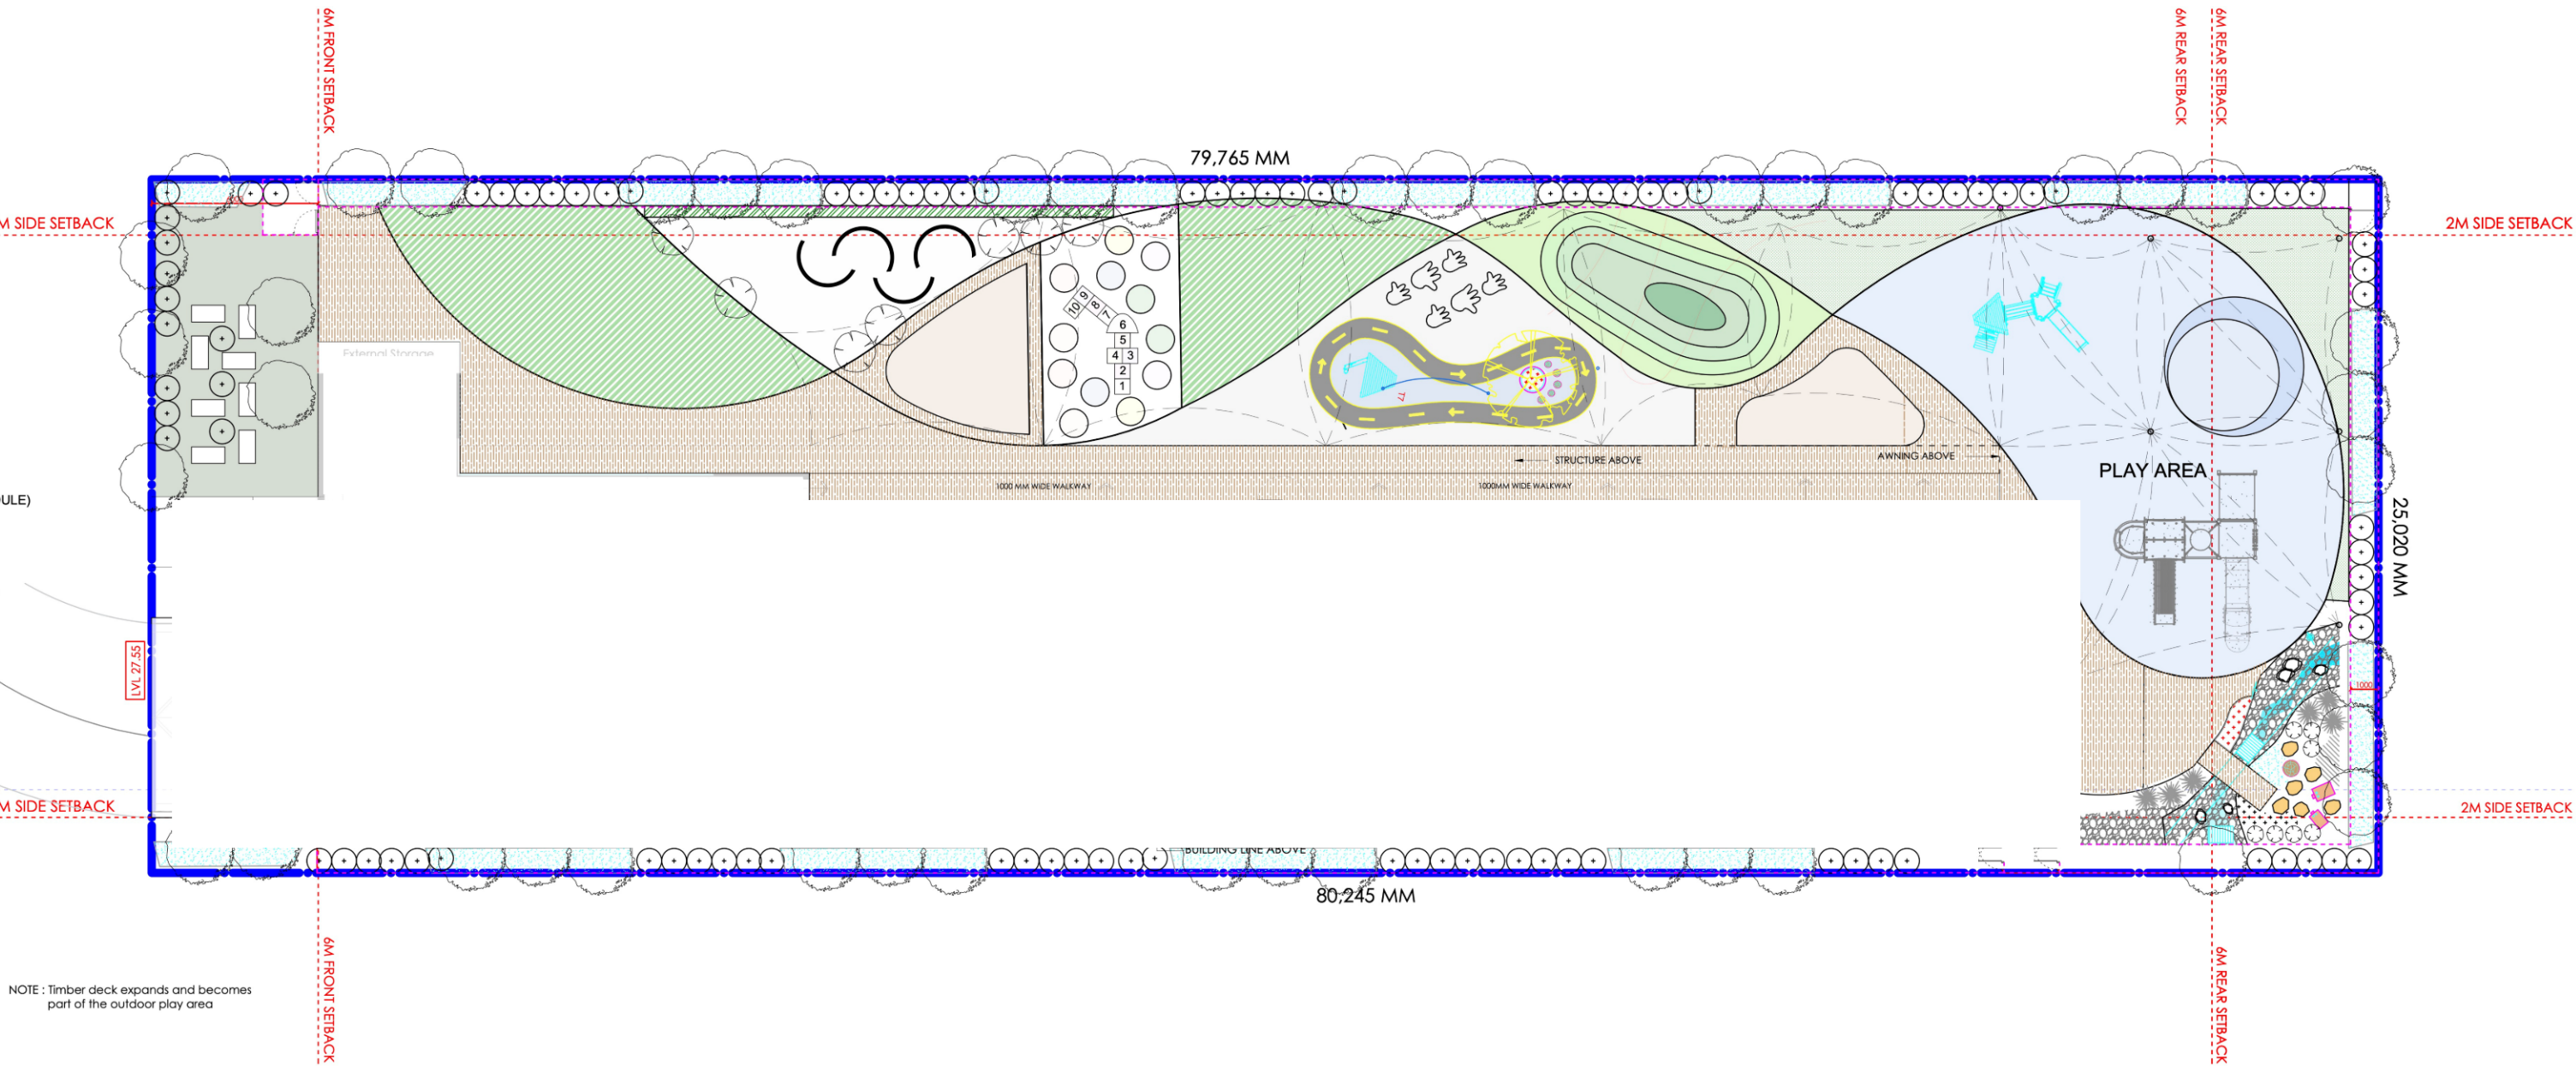

PROPOSED CHILDCARE CENTRE
LANDSCAPE PLAN

SCALE NA

14 CHAPMAN STREET, WERRINGTON

06/11/2021