


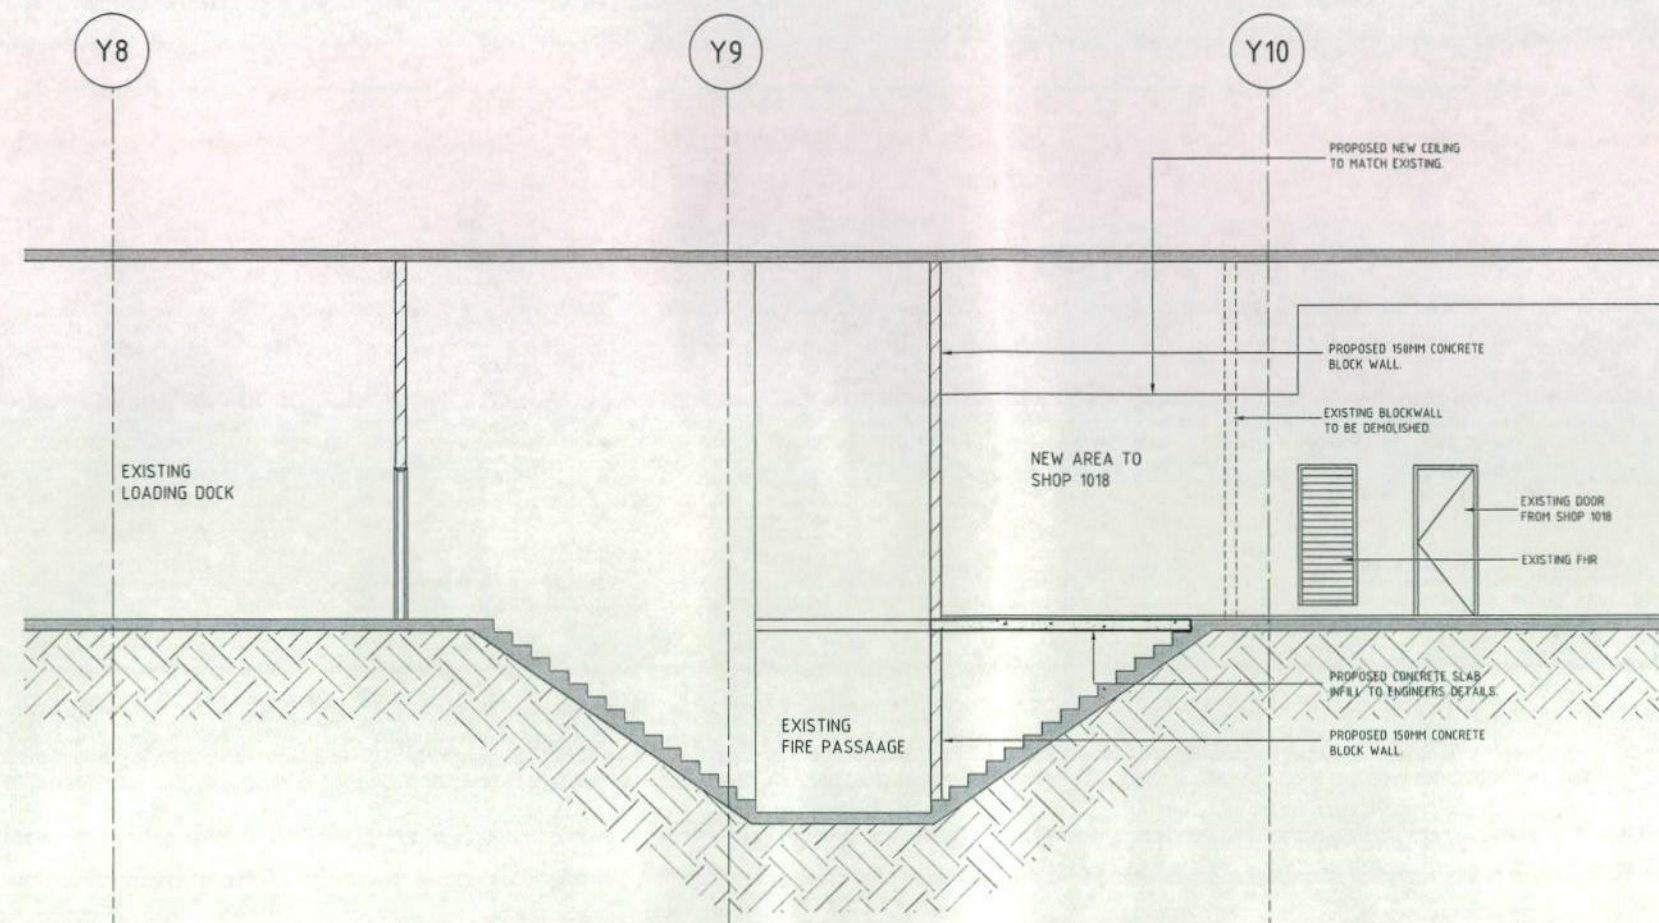

1 PROPOSED VOID INFILL SECTION
CAD REF. 1:50



A PROPOSED VOID INFILL ELEVATION
CAD REF.



PROPOSED VOID INFILL SECTION
CAD REF.

Rev	By	Date	Description
1	CS	23/03/2015	ISSUED FOR DA

Key Plan

General Note
ALL DIMENSIONS TO BE CHECKED ON SITE. VARIATIONS TO BE NOTED. 

PENRITH

Scenre Design and Construction Pty Limited
85 Castlereagh Street, Sydney NSW 2000
Phone (02) 9358 7000 Fax (02) 9028 8500
GPO Box 4004 Sydney NSW 2001
ACN 600 267 265

PROPOSED VOID INFILL
LEVEL 1 - ZONE A
SECTION AND ELEVATION

Drawing Scale AS Indicated	Scale Bar 1:1 0 10 20 30 40 50	Drawn By CS	CAD Filename 1-CLADDING-PROPOSED VOID INFILL DRAWING SHEET SHEETS	Plot Date 23/03/2015 10:13:48 AM
Project No. C57497	Drawing No. 80.2003	Revision A		

DEVELOPMENT APPLICATION