


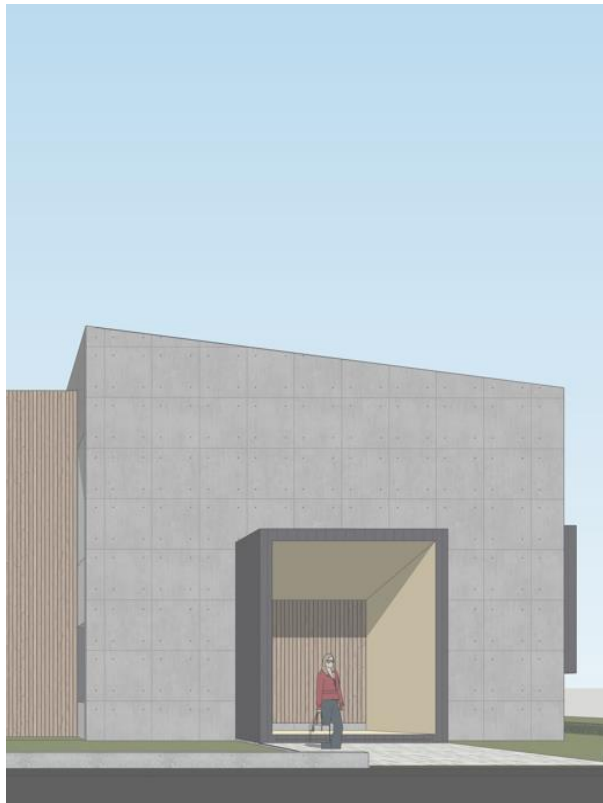


TRAFFIC REPORT - SWEEP PATHS

Proposed Childcare Centre
16 Chapman Street, Werrington NOV 2021

A R C H I D R O M E

206, 8 HELP STREET, CHATSWOOD N.S.W. 2067 TARUNCHADHA@ARCHIDROME.NET
NOMINATED ARCHITECT TARUN CHADHA REGISTRATION NUMBER IN NSW: 8777 ☎ 0433901701
ABN: 496 272 11778

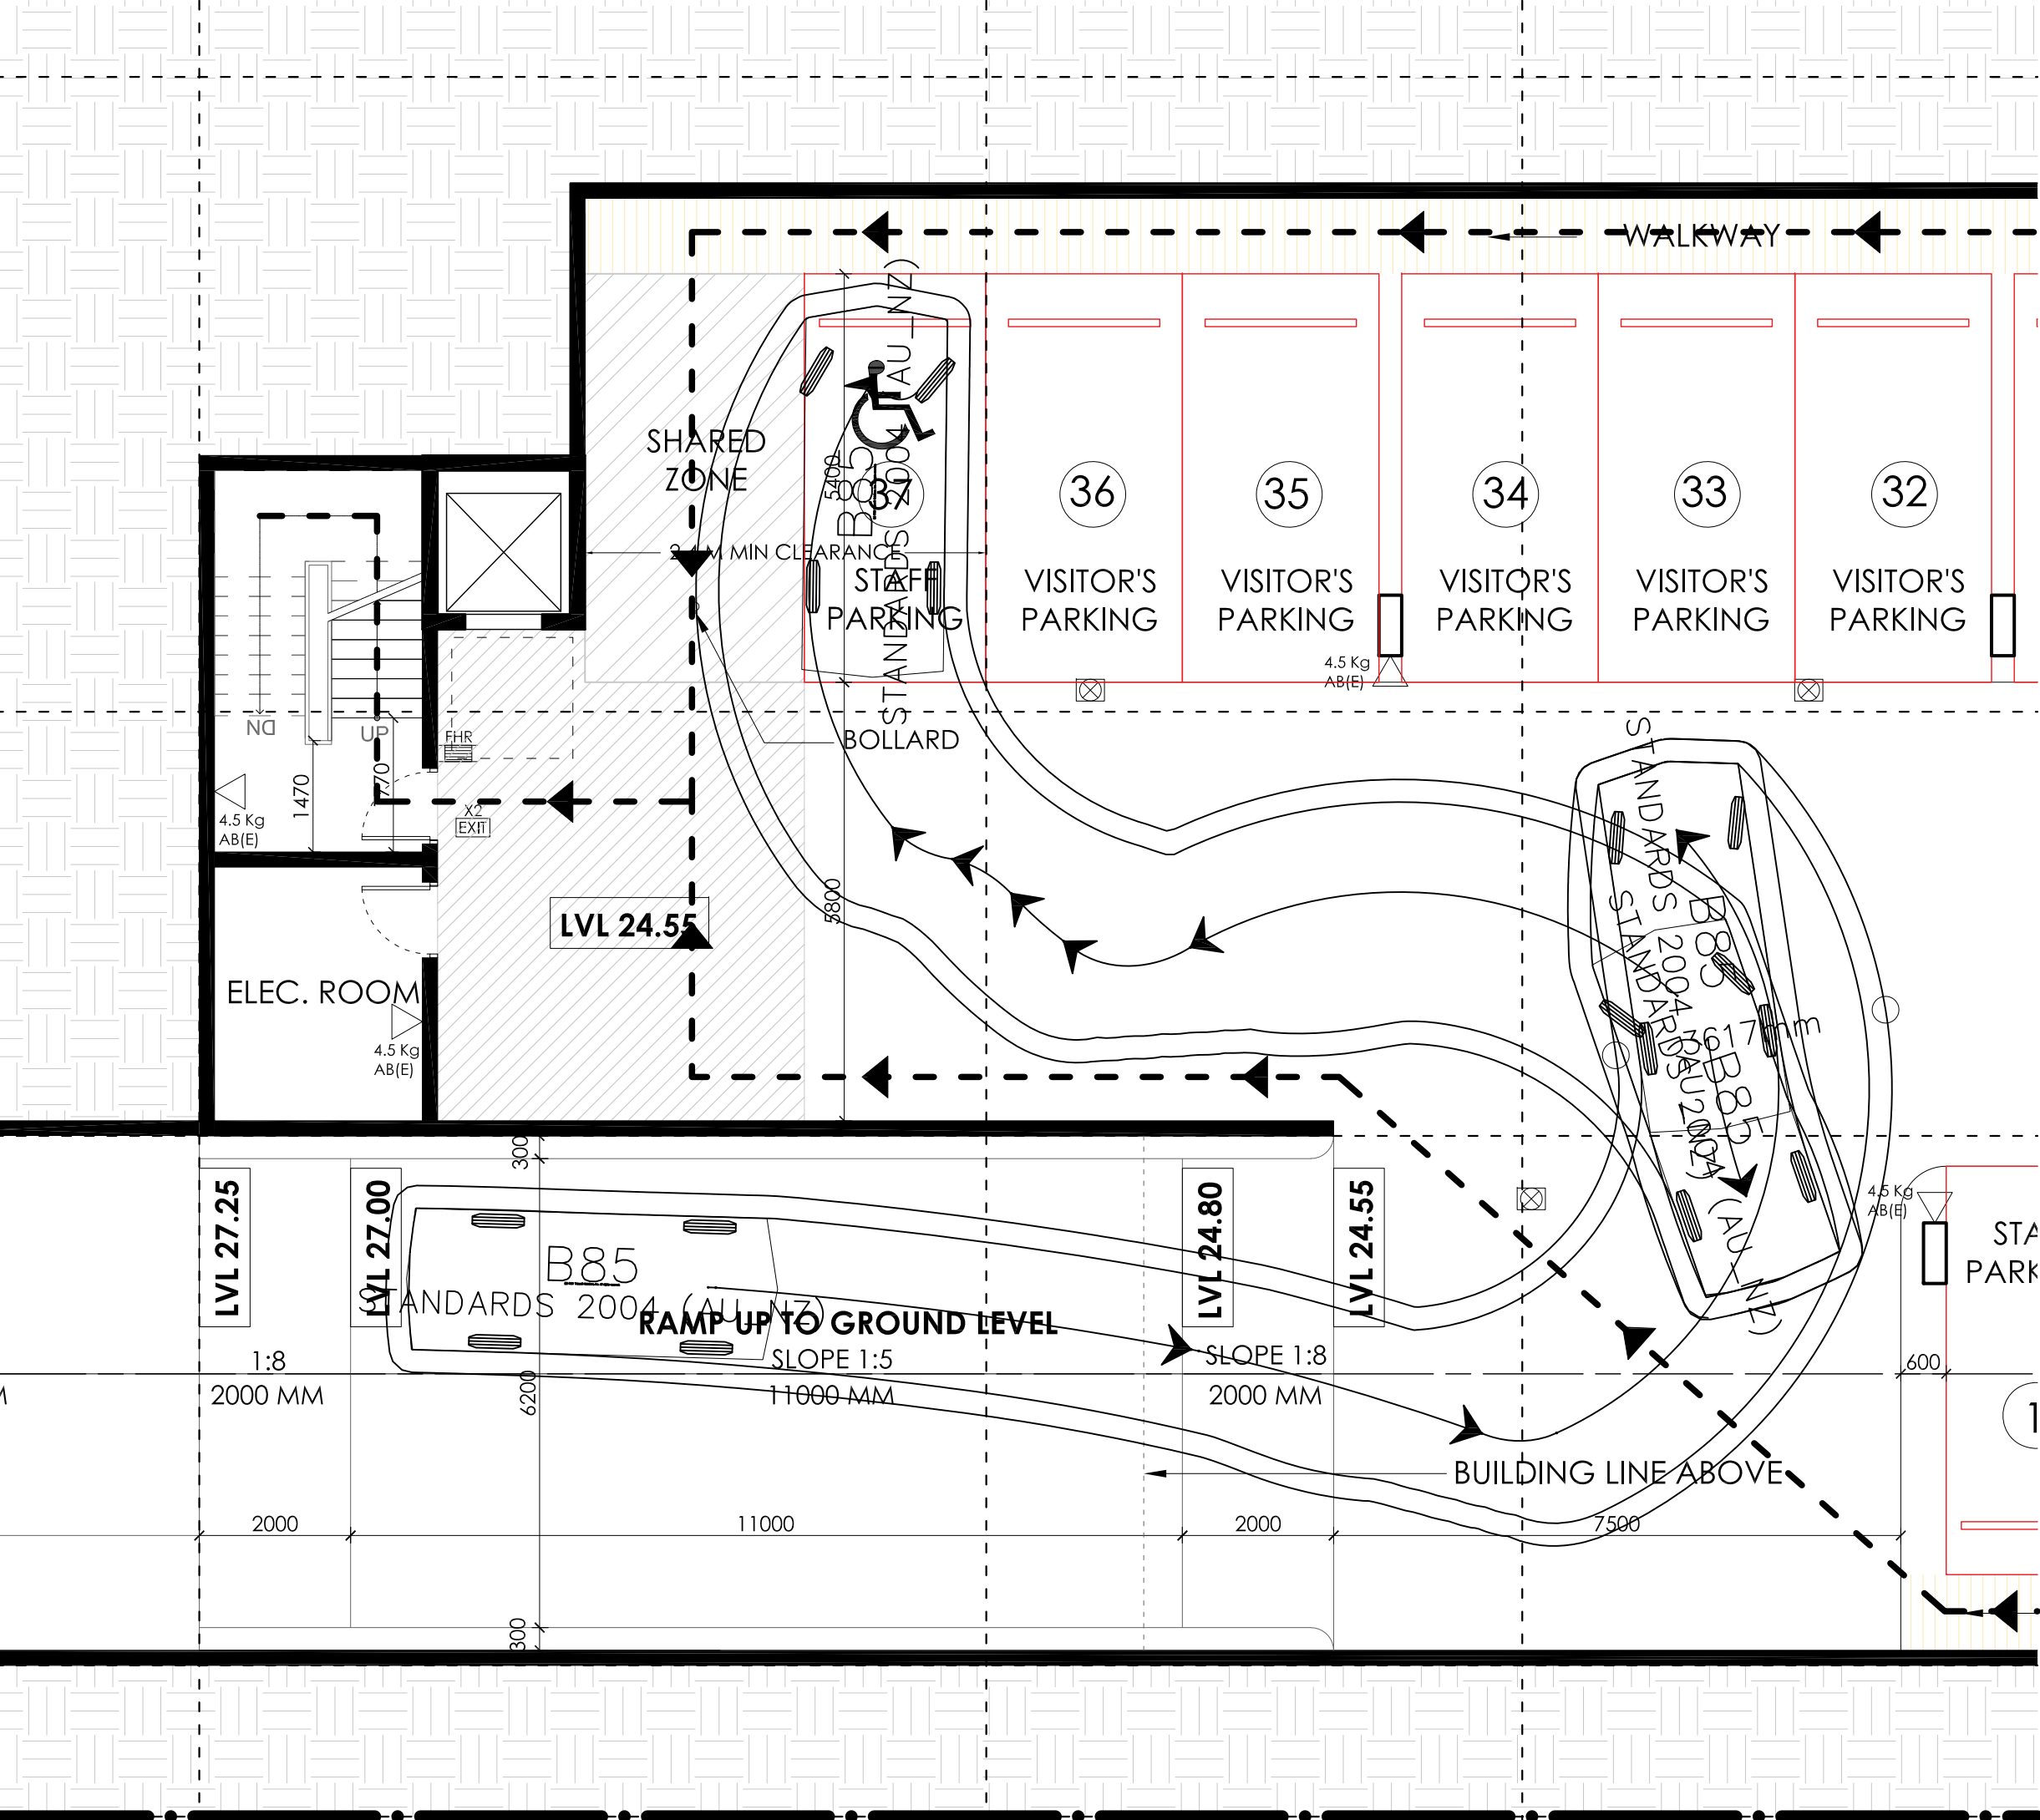

25,015 MM

LVL 27.55

LVL 27.25

LVL 27.00

LVL 24.80

LVL 24.55

RAMP UP TO GROUND LEVEL

SLOPE 1:5
11000 MM

SLOPE 1:8
2000 MM

1:20
6000 MM

1:8
2000 MM

B85
STANDARDS 2004 (AU_NZ)

11000

2000

BUILDING LINE ABOVE

7500

4.5 Kg
AB(E)

STAF PARKI

1

LVL 24.55

SHARED
ZONE

2 M MIN CLEARANCE

STAFF
PARKING

VISITOR'S
PARKING

VISITOR'S
PARKING

VISITOR'S
PARKING

VISITOR'S
PARKING

VISITOR'S
PARKING

V
P

WALKWAY

ELEC. ROOM

4.5 Kg
AB(E)

ND

UP

1470

4.5 Kg
AB(E)

X2
EXIT

FHR

STANDARDS 2004 (AU_NZ)

5400

MIN

CL

2004 (AU_NZ)

2004 (AU_NZ)

