


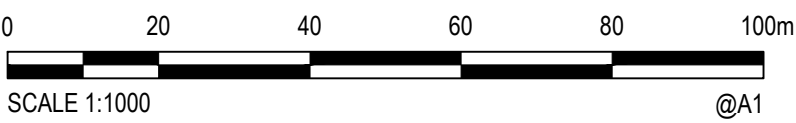

Rev.	Date	Description	Des.	Verif.	Appd.
1	10/06/2020	ISSUED FOR INFORMATION		AG	



© Cardno Limited All Rights Reserved.
This document is produced by Cardno Limited solely for the benefit of and use by the client in accordance with the terms of the retainer. Cardno Limited does not and shall not assume any responsibility or liability whatsoever to any third party arising out of any use or reliance by third party on the content of this document.



Cardno (NSW/ACT) Pty Ltd | ABN 95 001 145 035
Level 9, The Forum, 203 Pacific Highway
St Leonards, NSW 2055
Tel: 02 9496 7700 Fax: 02 9439 5170
Web: www.cardno.com.au

Drawn HLD	Date 10/06/2020	Client LENLEASE COMMUNITIES
Checked AG	Date 10/06/2020	Project CHAPMAN STREET WERRINGTON CIVIL WORKS
Designed	Date	
Verified	Date	
Approved	Date	Title FUTURE ROAD 12 DRAINAGE ARRANGEMENT PLAN

Status FOR INFORMATION ONLY	DATUM AHD	Date JUN'20	Scale 1:1000	Size A1
NOT TO BE USED FOR CONSTRUCTION PURPOSES	Drawing Number 80219053-001-SK170	Revision 1		



1:100 VERT.



1:100 VERT.

H: 0 10 20 30 40 50m
V: 0 2 4 6 8 10m
SCALE: H:1:500 V:1:100 @A1

© Cardno Limited All Rights Reserved.
This document is produced by Cardno Limited solely for the benefit of and use by the client in accordance with the terms of the retainer. Cardno Limited does not and shall not assume any responsibility or liability whatsoever to any third party arising out of any use or reliance by third party on the content of this document.



Drawn HLD	Date 10/06/2020	Client LENLEASE COMMUNITIES				
Checked AG	Date 10/06/2020	Project CHAPMAN STREET WERRINGTON CIVIL WORKS	Status	FOR INFORMATION ONLY		
Designed	Date		NOT TO BE USED FOR CONSTRUCTION PURPOSES			
Verified	Date					
Approved		Title FUTURE ROAD 12 DRAINAGE ARRANGEMENT LONG SECTION	DATUM	Scale	Size	
			AHD	JUN'20	AS SHOWN	A1
			Drawing Number	Revision		
			80219053-001-SK171	1		