




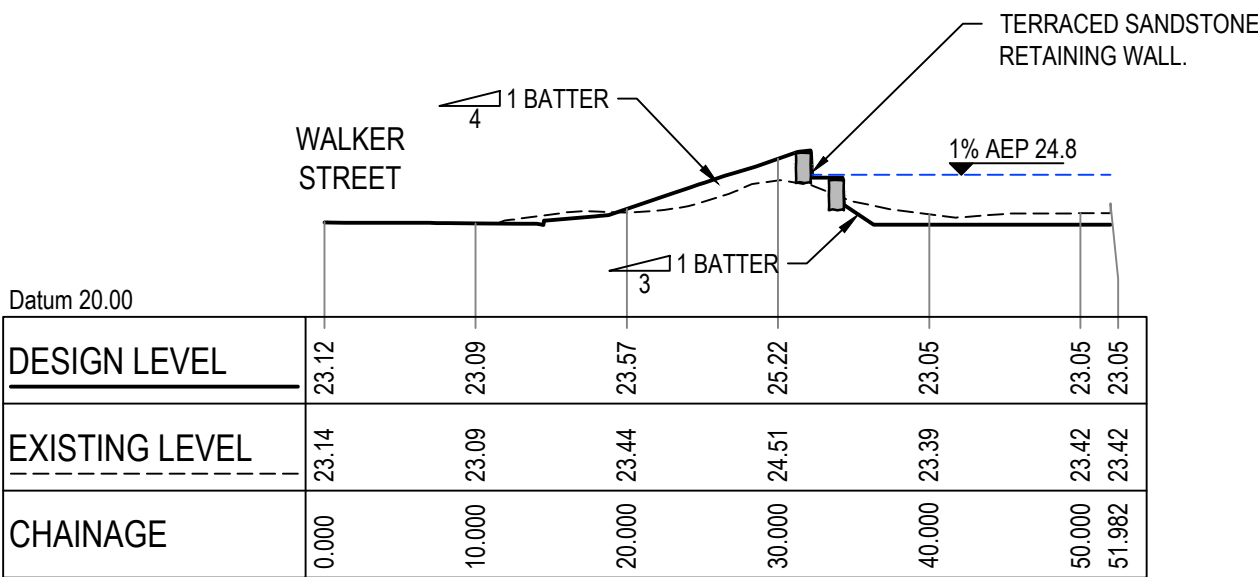


**BASIN A SECTION 4**  
V 1:250  
H 1:500

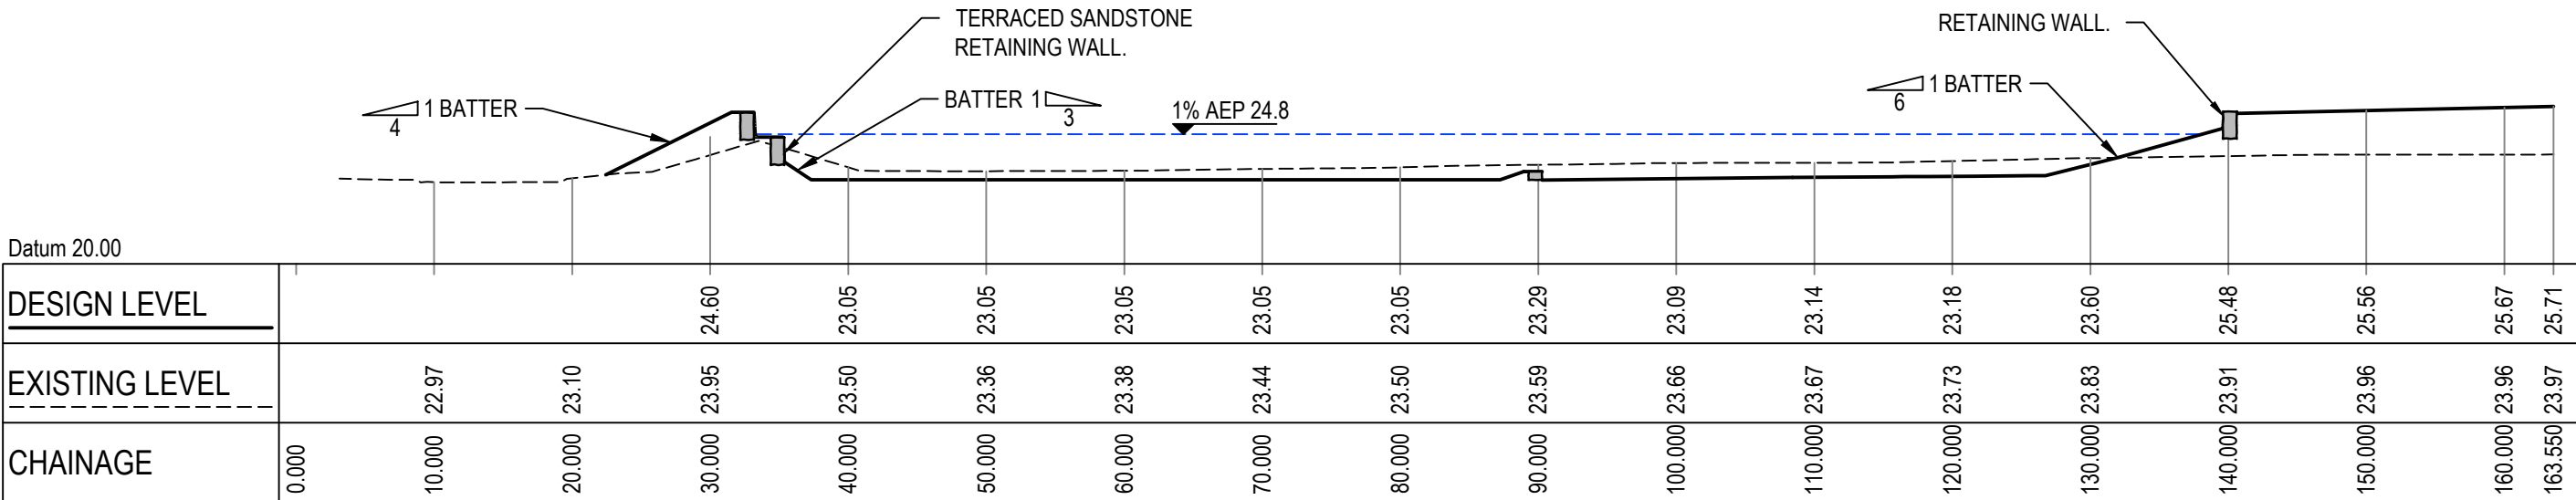



**BASIN A SECTION 3**  
V 1:250  
H 1:500

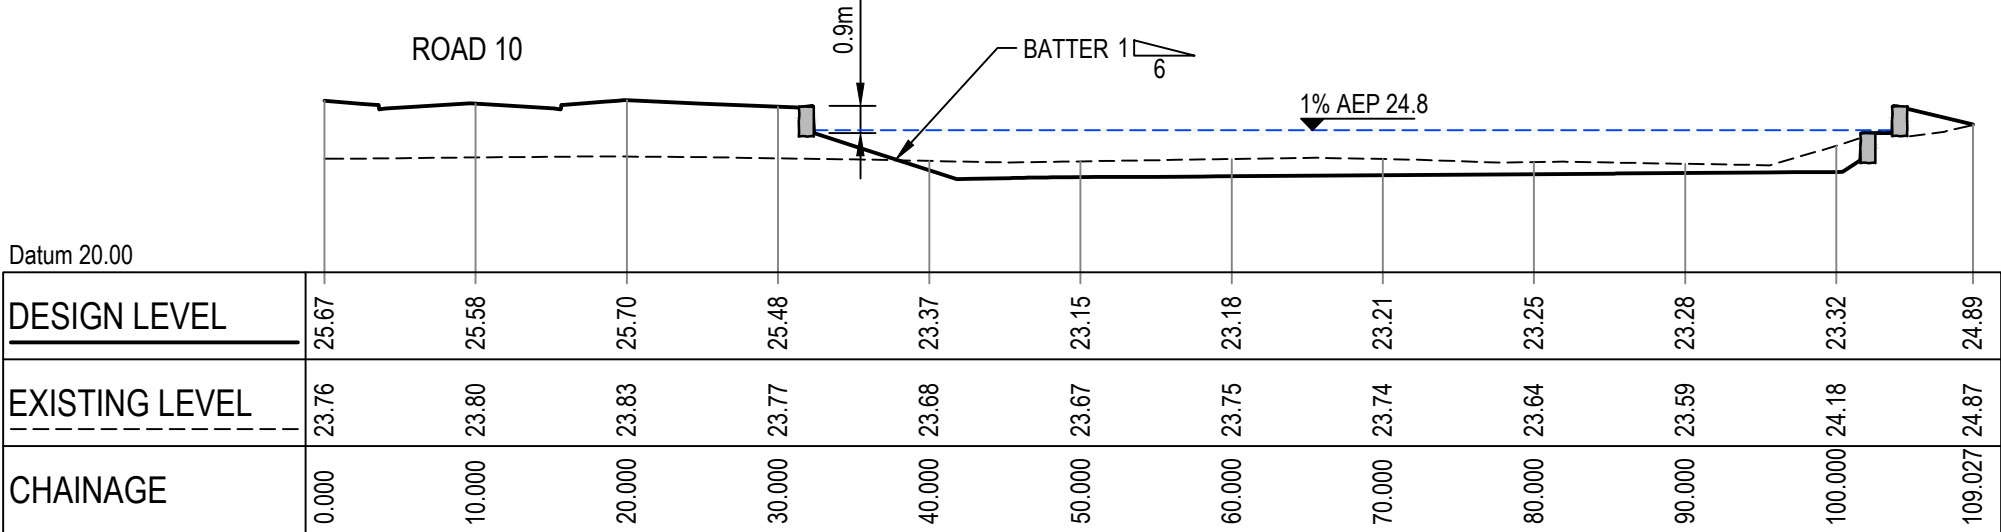

**BASIN A SECTION 2**  
V 1:250  
H 1:500

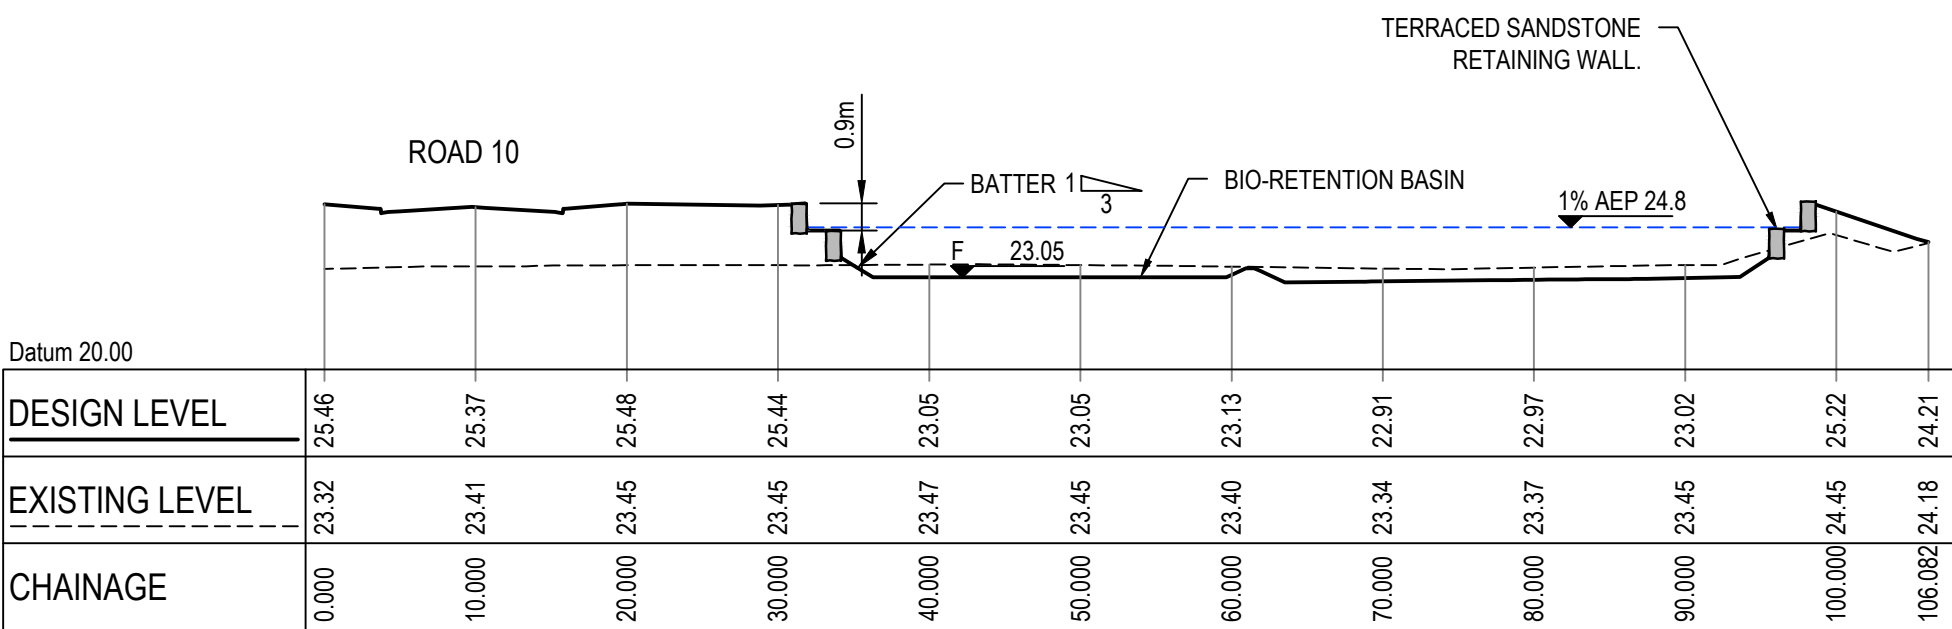

**BASIN A SECTION 1**  
V 1:250  
H 1:500

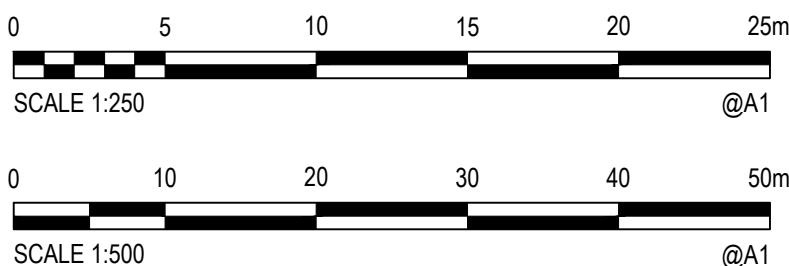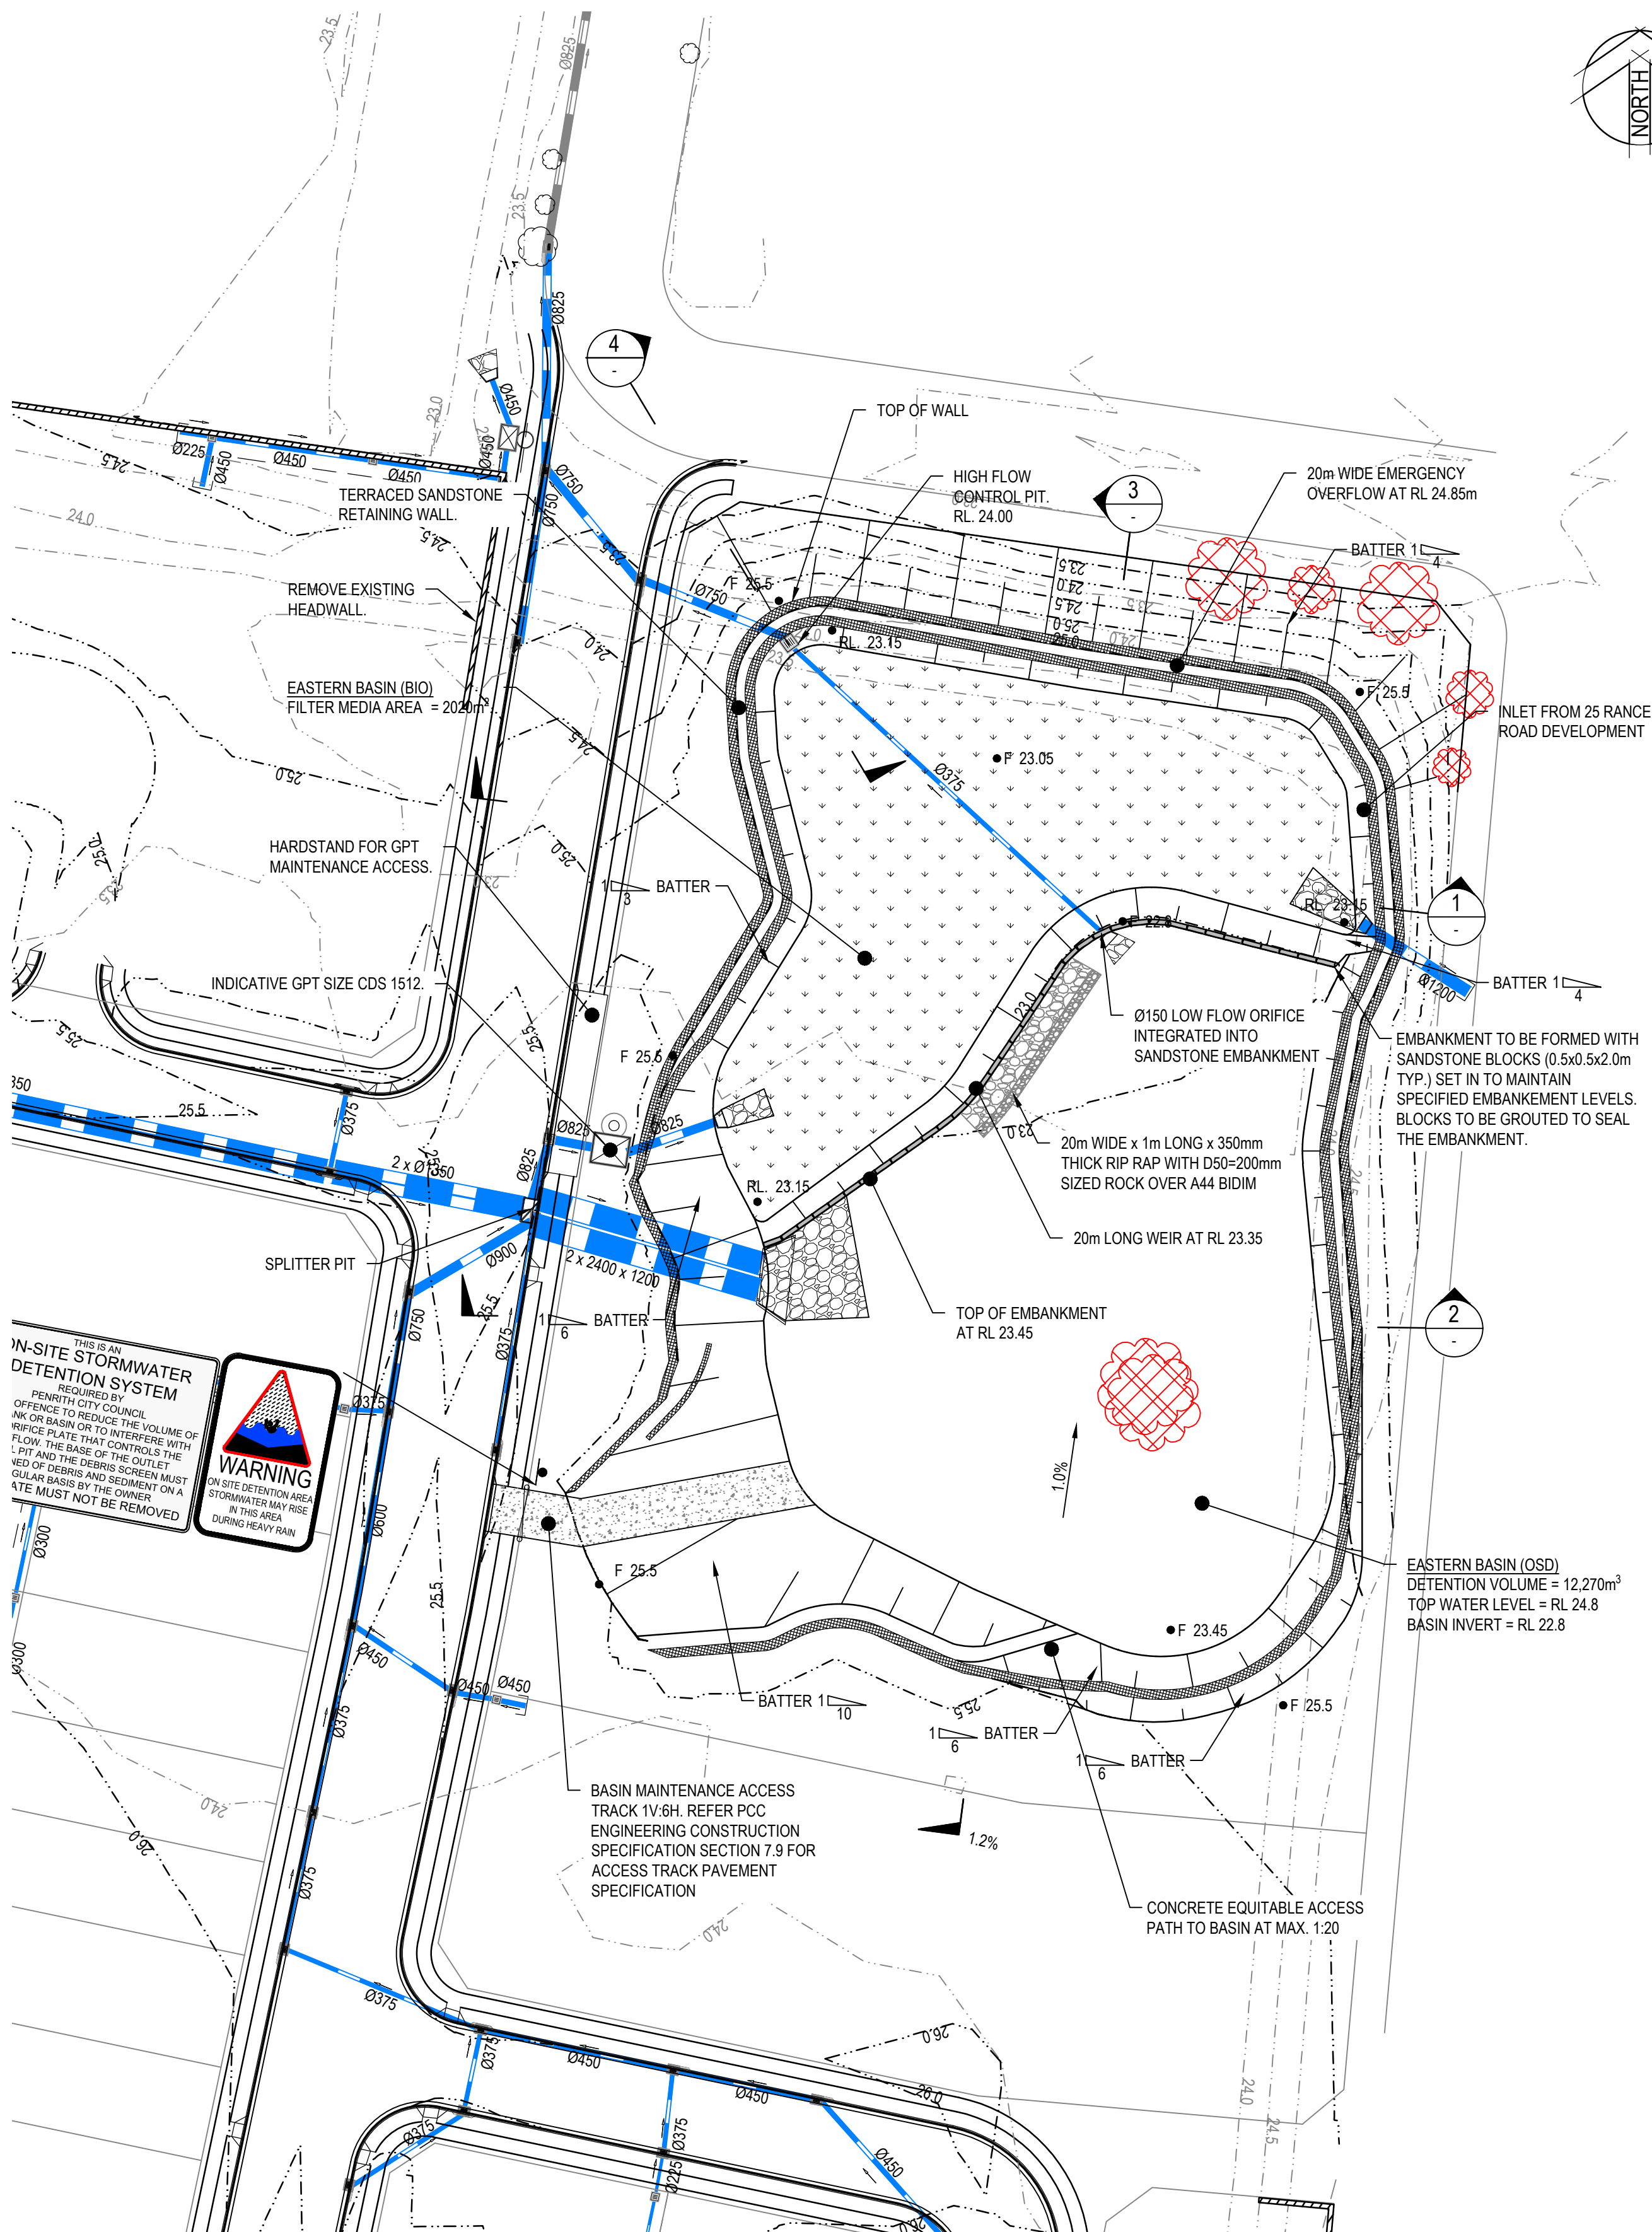

© Cardno Limited All Rights Reserved.  
This document is produced by Cardno Limited solely for the benefit of and use by the client in accordance with the terms of the retainer. Cardno Limited does not and shall not assume any responsibility or liability whatsoever to any third party arising out of any use or reliance by third party on the content of this document.


**Cardno**  
Cardno (NSW/ACT) Pty Ltd | ABN 95 001 145 035  
Level 9, The Forum, 203 Pacific Highway  
St Leonards, NSW 2005  
Tel: 02 9496 7700 Fax: 02 9439 5170  
Web: www.cardno.com.au

Drawn HLD 13/12/2019  
Checked AG 13/12/2019  
Designed HLD 13/12/2019  
Verified  
Approved  
Client LENDLEASE COMMUNITIES  
Project CHAPMAN STREET WERRINGTON CIVIL WORKS  
Title EASTERN OSD BASIN PLAN AND SECTIONS

Status **FOR INFORMATION ONLY**  
NOT TO BE USED FOR CONSTRUCTION PURPOSES  
Drawing Number 80219053-001-SK125  
Revision 3

DATE PLOTTED: 13 February 2020 5:37 PM BY: HAYDEN DAVENPORT

XREFs: XR-80219053-CI-ROAD; XR-80219053-CI-EXIST CONTOURS-500; XR-80219053-CI-TREES; XR-80219053-CI-LOT LAYOUT; XR-80219053-CI-STORMWATER; XR-80219053-CI-RETAINING WALL PLAN; XR-80219053-CI-OSD-PLAN  
CAD File: N:\Projects\80219053-Chapman St\Werrington\Drawings\Build\000 Masterplan\Sketches\80219053-001-SK125-SK127.dwg

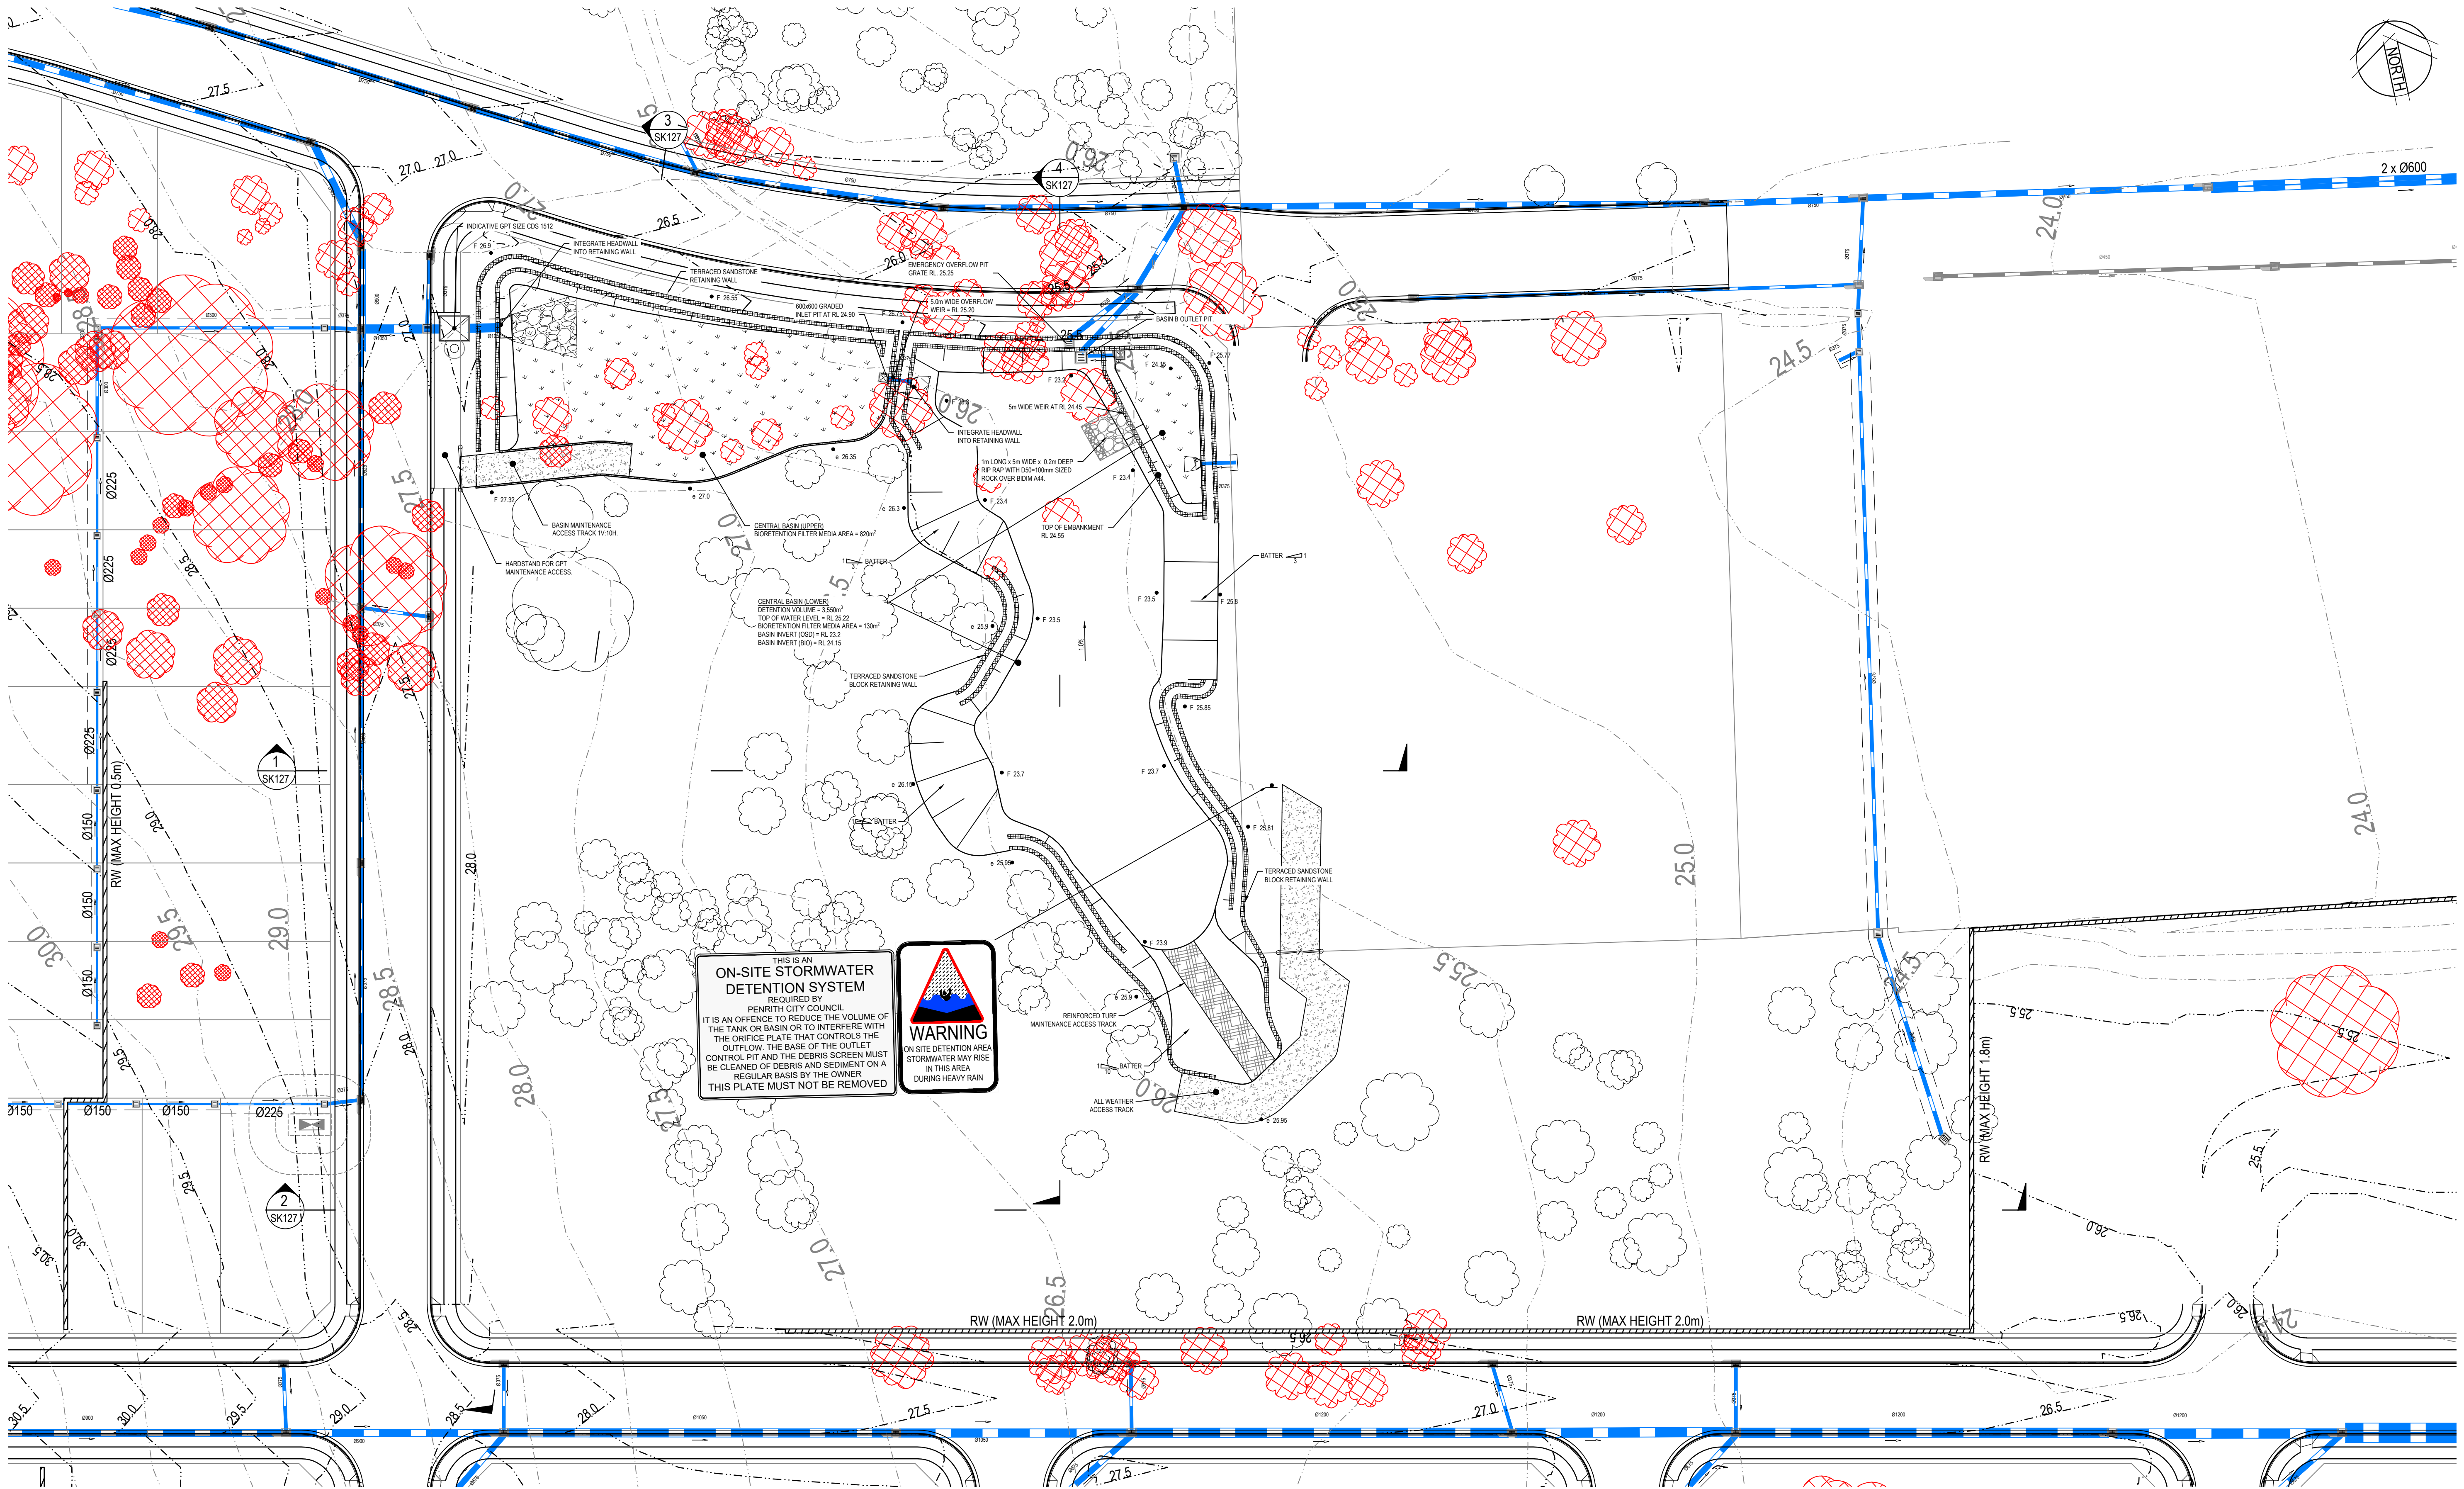


THIS IS AN  
**ON-SITE STORMWATER  
DETENTION SYSTEM**  
REQUIRED BY  
PENRITH CITY COUNCIL  
IT IS AN OFFENCE TO REDUCE THE VOLUME OF  
THE TANK OR BASIN OR TO INTERFERE WITH  
THE ORIFICE PLATE THAT CONTROLS THE  
OUTFLOW. THE BASE OF THE OUTLET  
CONTROL PIT AND THE DEBRIS SCREEN MUST  
BE CLEANED OF DEBRIS AND SEDIMENT ON A  
REGULAR BASIS BY THE OWNER  
THIS PLATE MUST NOT BE REMOVED

**WARNING**  
ON SITE DETENTION AREA  
STORMWATER MAY RISE  
IN THIS AREA  
DURING HEAVY RAIN

CENTRAL OSD BASIN PLAN  
SCALE 1:400

| Rev. | Date       | Description            | Des. | Verif. | Appd. |
|------|------------|------------------------|------|--------|-------|
| 3    | 13/02/2020 | ISSUED FOR INFORMATION |      |        | HLD   |
| 2    | 19/12/2019 | ISSUED FOR INFORMATION |      |        | HLD   |
| 1    | 13/12/2019 | ISSUED FOR INFORMATION |      |        | HLD   |

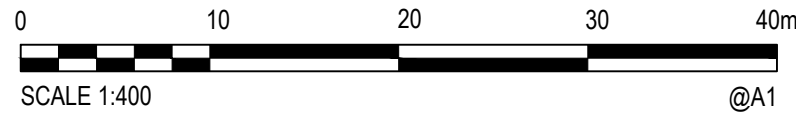

© Cardno Limited All Rights Reserved.  
This document is produced by Cardno Limited solely for the  
benefit of and use by the client in accordance with the  
terms of the retainer. Cardno Limited does not and shall not  
assume any responsibility or liability whatsoever to any third  
party arising out of any use or reliance by third party on the  
content of this document.



Cardno (NSW/ACT) Pty Ltd | ABN 95 001 145 035  
Level 9, The Forum, 203 Pacific Highway  
St Leonards, NSW 2055  
Tel: 02 9496 7700 Fax: 02 9439 5170  
Web: www.cardno.com.au

|          |     |      |            |
|----------|-----|------|------------|
| Drawn    | HLD | Date | 13/12/2019 |
| Checked  | AG  | Date | 13/12/2019 |
| Designed | HLD | Date | 13/12/2019 |
| Verified |     | Date |            |
| Approved |     |      |            |


|         |                                          |
|---------|------------------------------------------|
| Client  | LENLEASE COMMUNITIES                     |
| Project | CHAPMAN STREET WERRINGTON<br>CIVIL WORKS |
| Title   | CENTRAL OSD BASIN PLAN                   |

|                |                                                                  |                   |            |
|----------------|------------------------------------------------------------------|-------------------|------------|
| Status         | FOR INFORMATION ONLY<br>NOT TO BE USED FOR CONSTRUCTION PURPOSES |                   |            |
| Drawing Number | DEC'19                                                           | Scale<br>AS SHOWN | Size<br>A1 |
| Revision       | 80219053-001-SK126                                               |                   | 3          |


DATE PLOTTED: 13 February, 2020 5:37 PM BY: HAYDEN DAVENPORT

XR-80219053-CHROAD; XR-80219053-CH-EXIST; CONTOURS-500; XR-80219053-CH-LOT LAYOUT; XR-80219053-CH-RETAINING WALL PLAN; XR-80219053-CH-OSD PLAN  
CAD File: N:\Projects\80219053-Chapman St\Werrington\Drawings\Build\000 Masterplan\Stitches\80219053-001-SK125-SK127.dwg


Document Set ID: 9034775  
Version: 1, Version Date: 21/02/2020

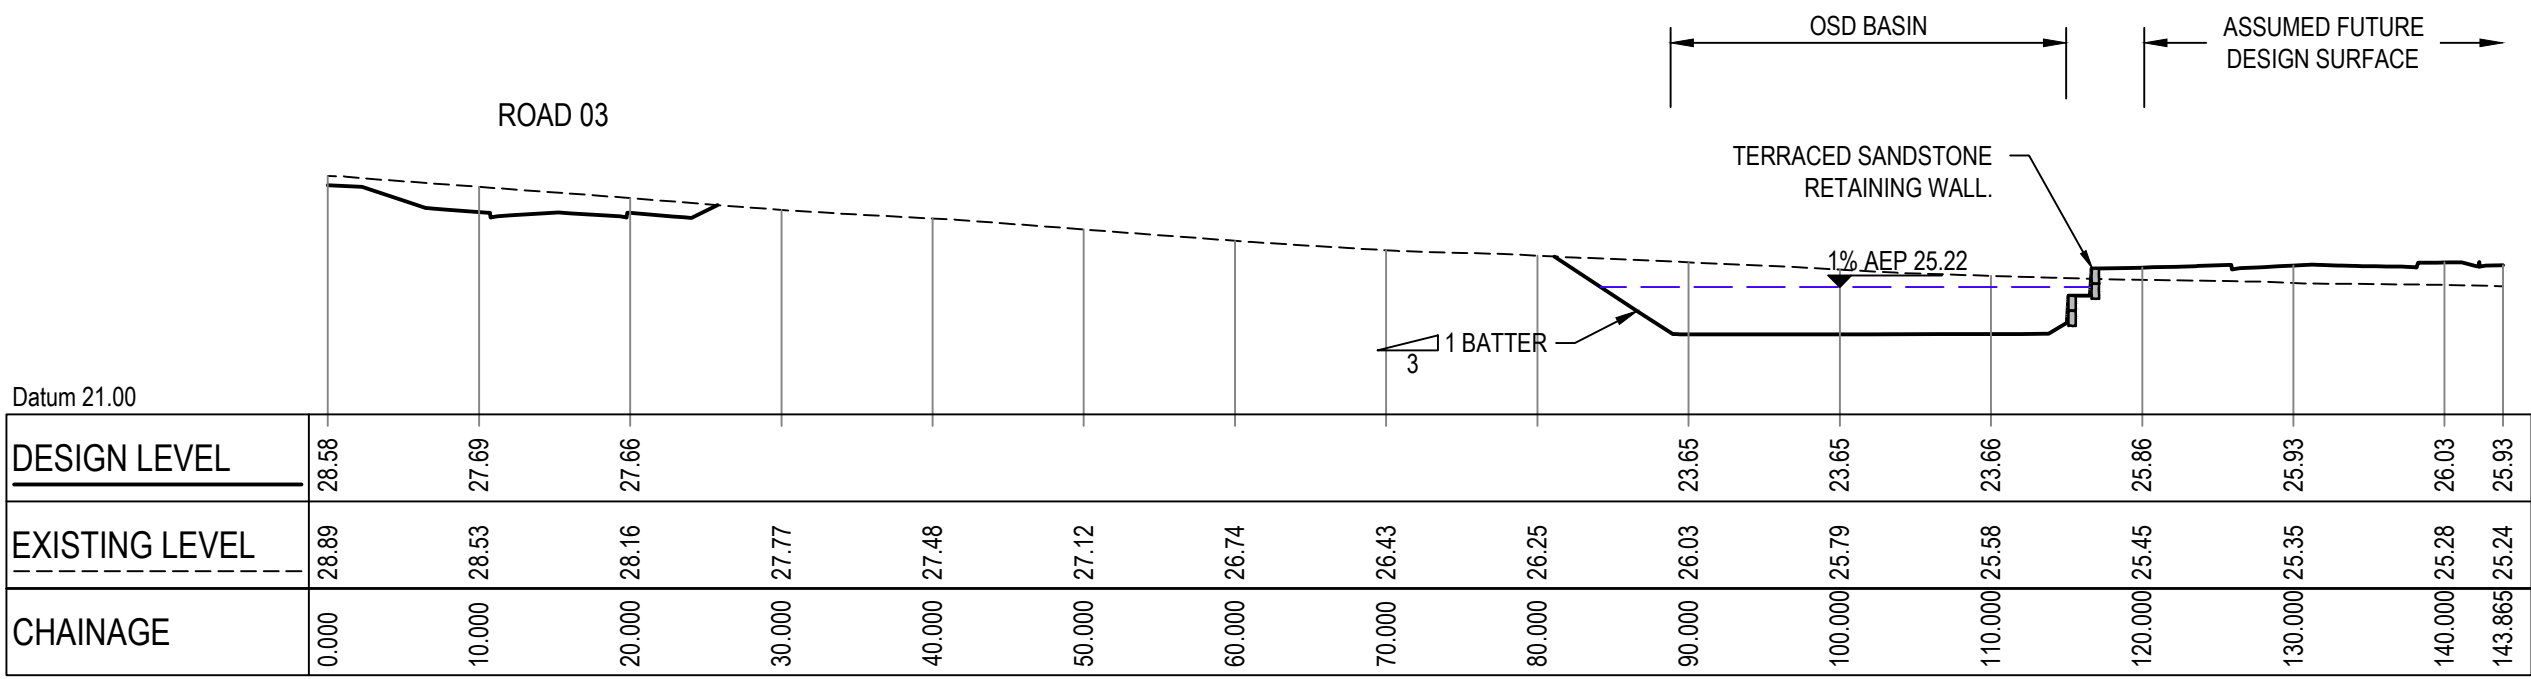


**BASIN B SECTION 1**  
V 1:250  
H 1:500

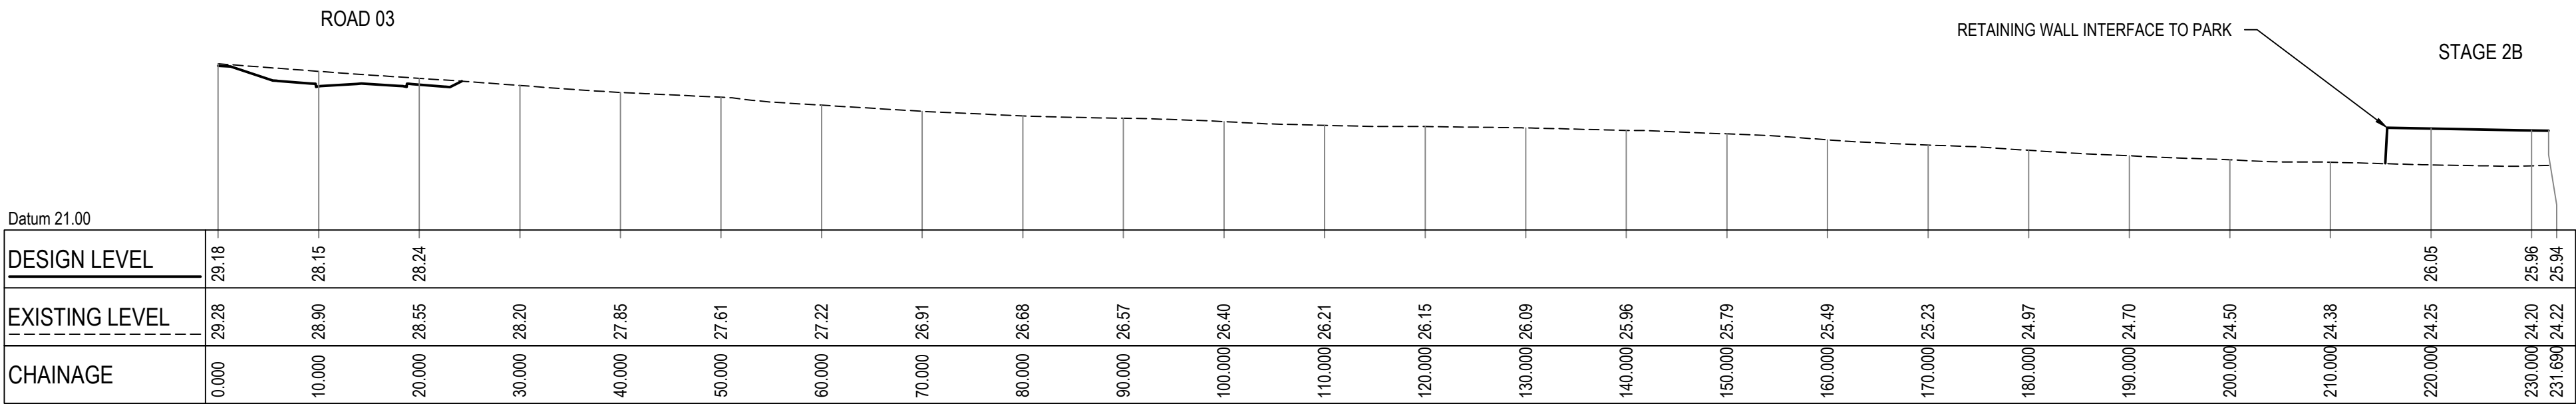


**BASIN B SECTION 2**  
V 1:250  
H 1:500

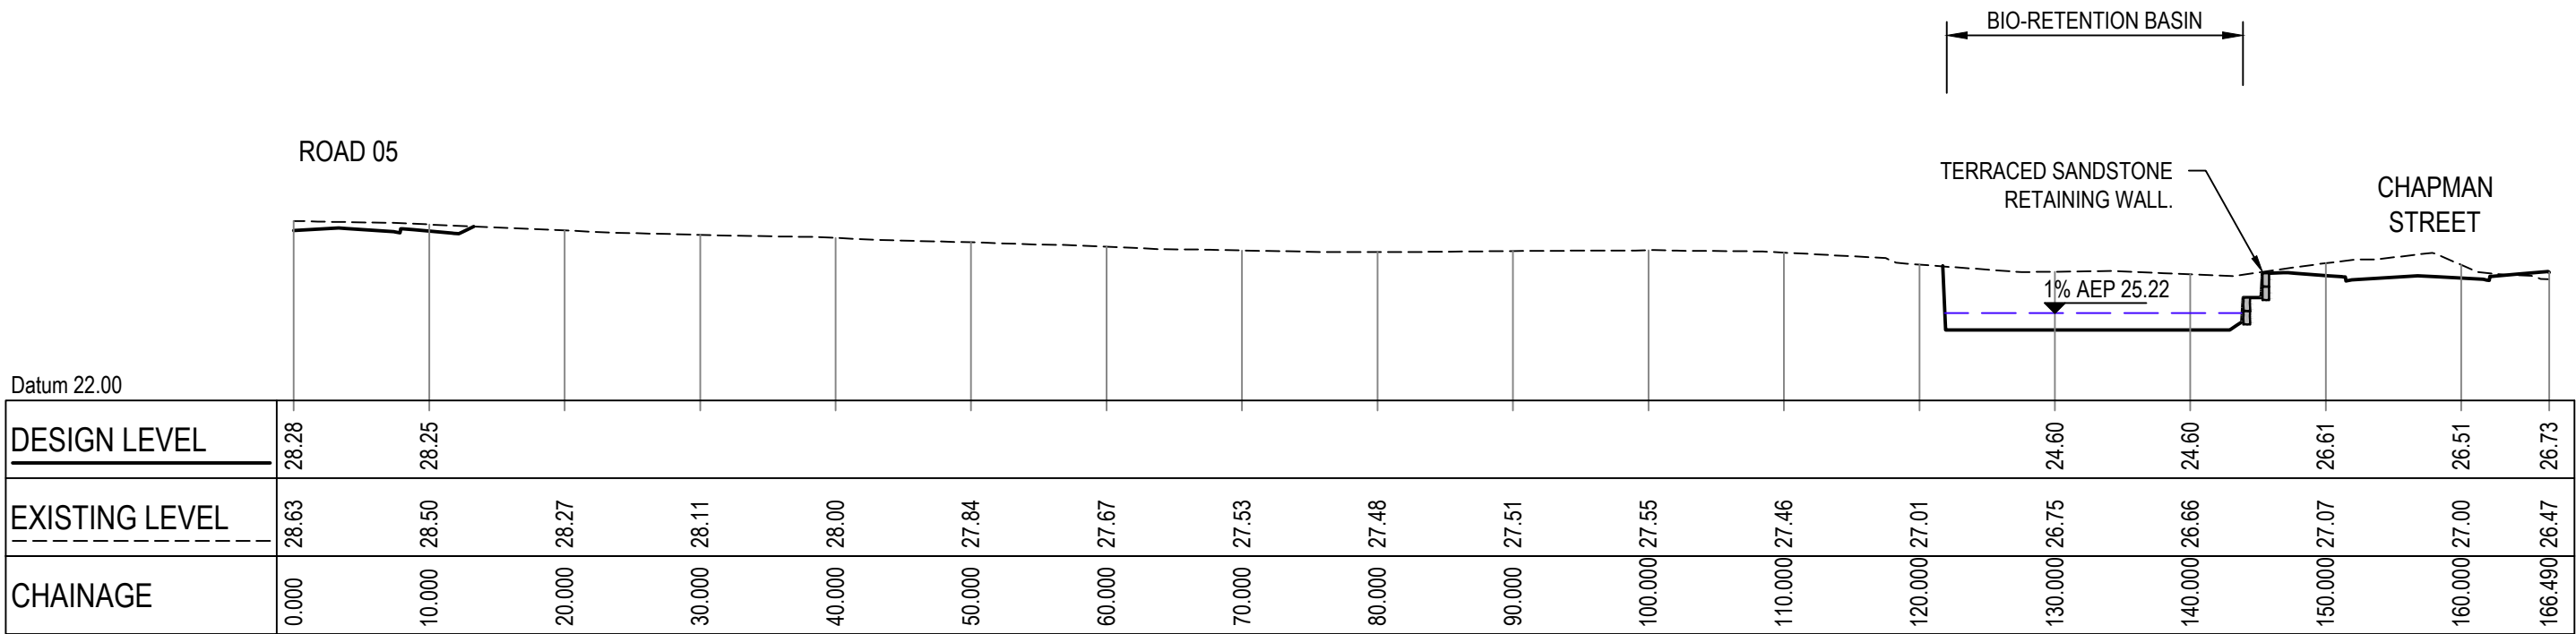

**BASIN B SECTION 3**  
V 1:250  
H 1:500

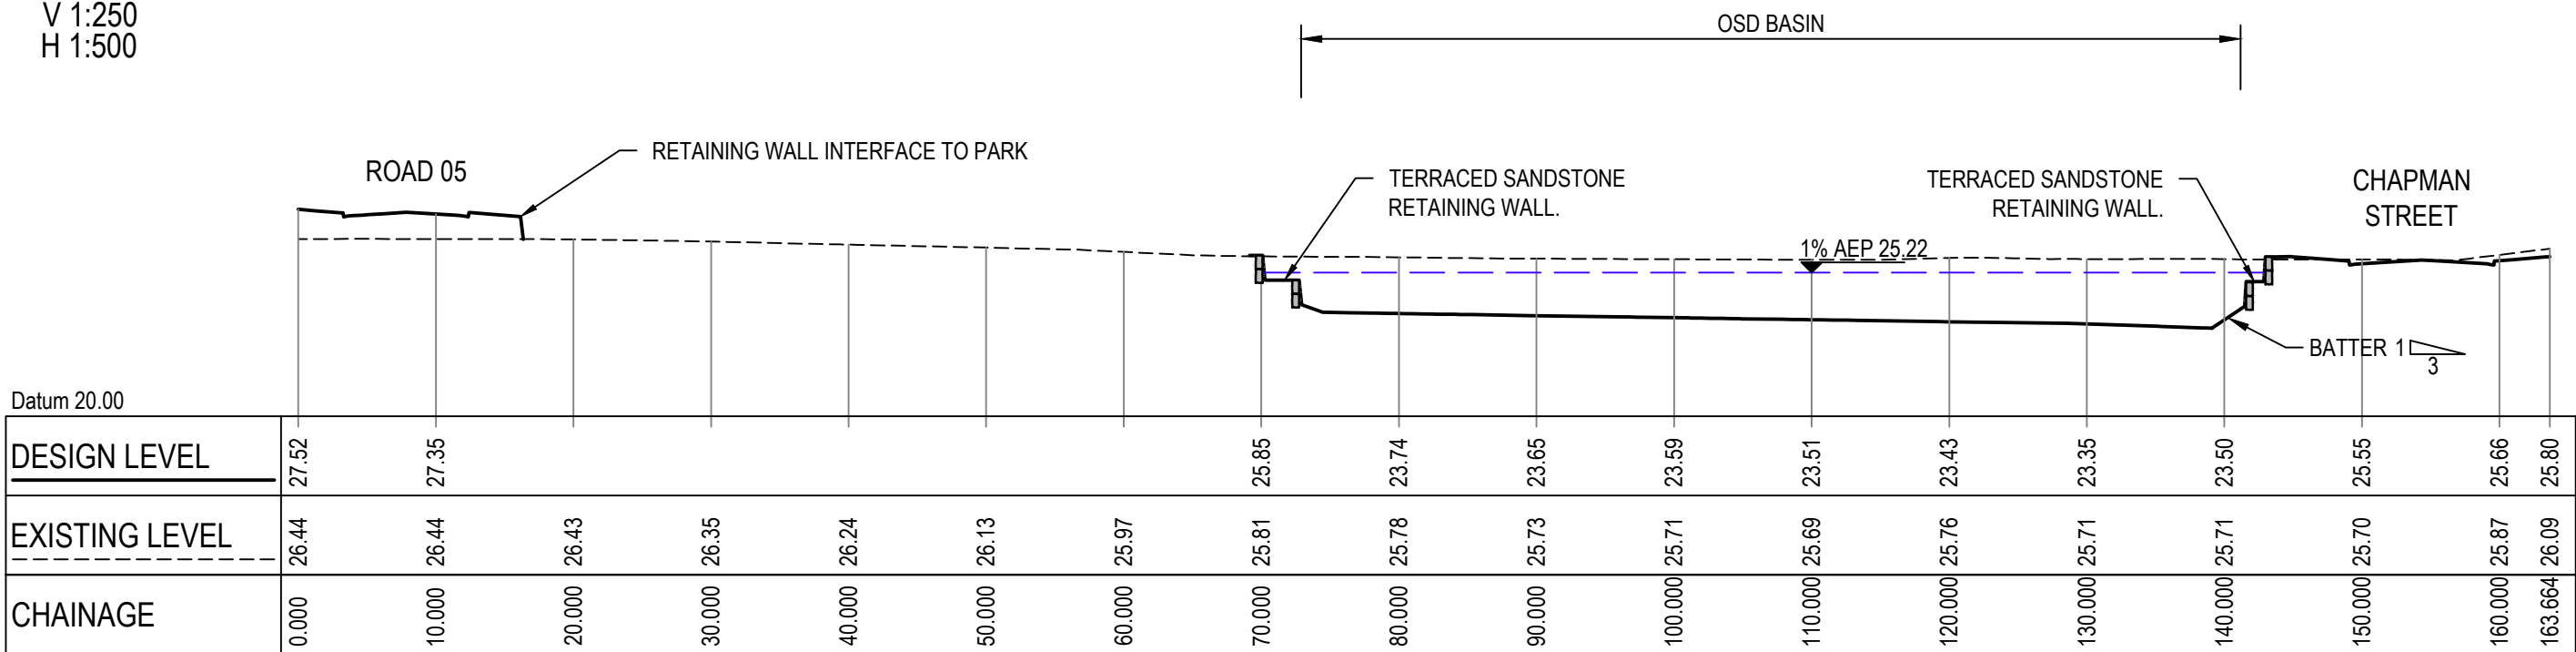

**BASIN B SECTION 4**  
V 1:250  
H 1:500

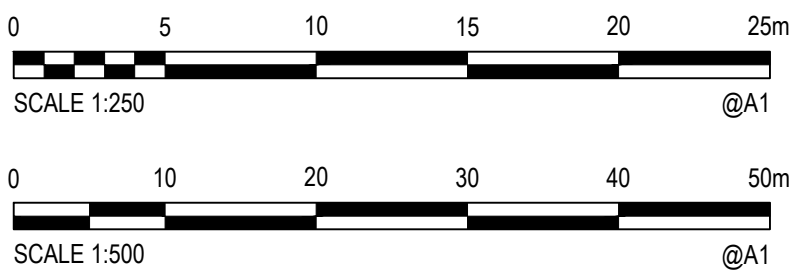

© Cardno Limited All Rights Reserved.  
This document is produced by Cardno Limited solely for the benefit of and use by the client in accordance with the terms of the retainer. Cardno Limited does not and shall not assume any responsibility or liability whatsoever to any third party arising out of any use or reliance by third party on the content of this document.



Cardno (NSW/ACT) Pty Ltd | ABN 95 001 145 035  
Level 9, The Forum, 203 Pacific Highway  
St Leonards, NSW 2055  
Tel: 02 9496 7700 Fax: 02 9439 5170  
Web: www.cardno.com.au

|                                     |                    |                                                                            |
|-------------------------------------|--------------------|----------------------------------------------------------------------------|
| Drawn<br>HLD                        | Date<br>13/12/2019 | Client<br>LENLEASE COMMUNITIES                                             |
| Checked<br>AG                       | Date<br>13/12/2019 | Project<br>CHAPMAN STREET WERRINGTON<br>CIVIL WORKS                        |
| Designed<br>HLD                     | Date<br>13/12/2019 | Status<br>FOR INFORMATION ONLY<br>NOT TO BE USED FOR CONSTRUCTION PURPOSES |
| Verified                            | Date               | Drawing Number<br>80219053-001-SK127                                       |
| Approved                            |                    | Revision<br>3                                                              |
| Title<br>CENTRAL OSD BASIN SECTIONS |                    | Scale<br>AS SHOWN                                                          |
|                                     |                    | Size<br>A1                                                                 |