

Document Set ID: 9577485 Version: 1, Version Date: 06/05/2021 Do not scale from drawings

NCC) (formerly BCA).

written consent of that company.

All work to comply with relevant Australi

All works to be carried out by qualified

Standards and National Construction Cod

All Landscaped area to have a minimum 1:100

1.2m H POOL FENCE


--------- EXISTING FRONT FENCE

ACOUSTIC BARRIER

ABN 53 622 237 138


PS RS 22-03-21

SAMER BACHOUR 1:100@A1 198 BENNET ROAD, ST CLAIR

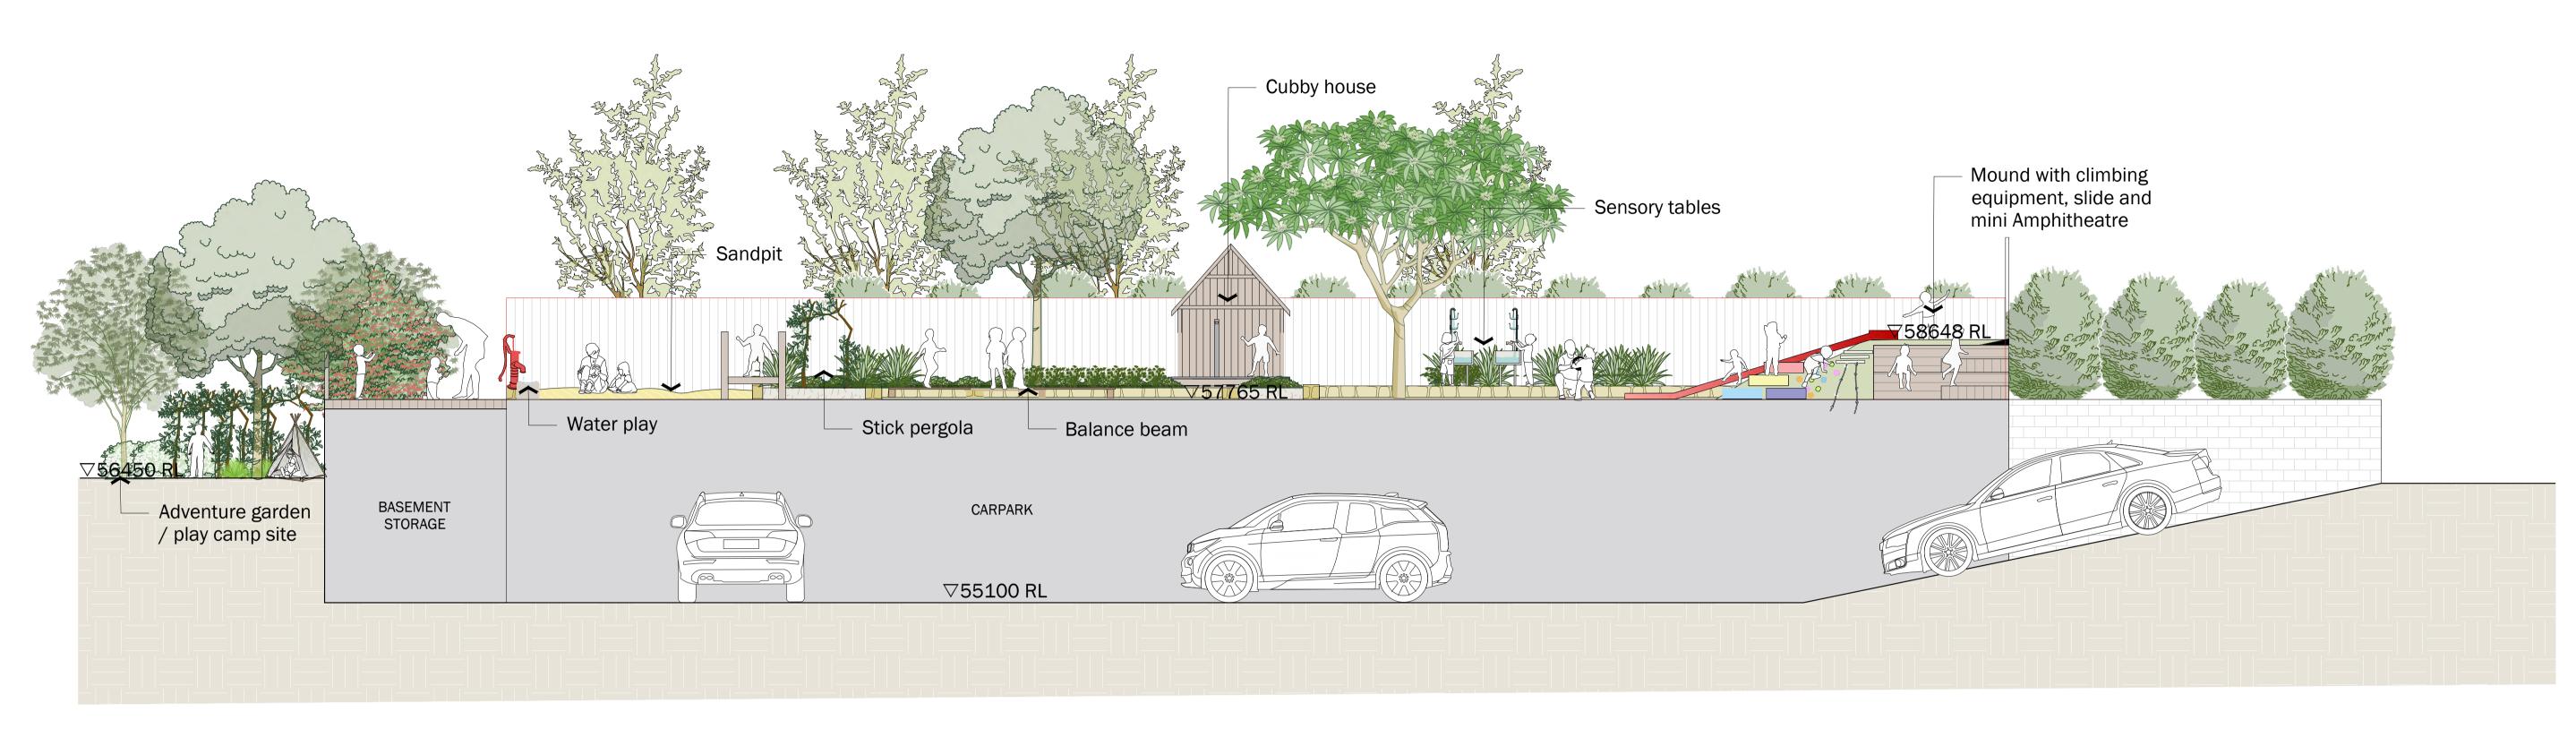





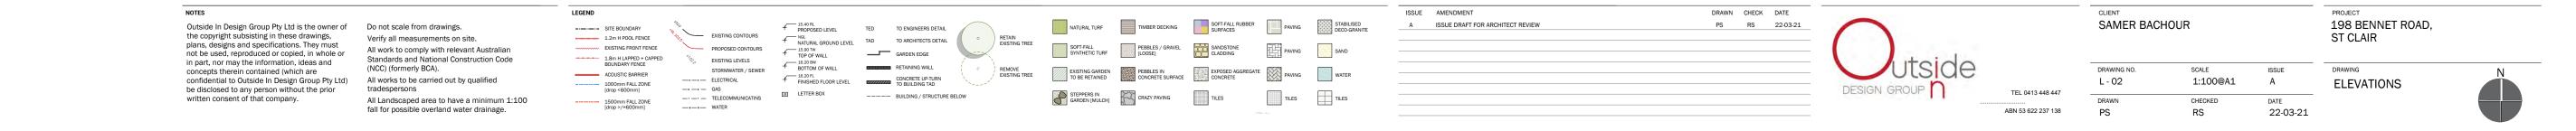





Outside In Design Group Pty Ltd is the owner of the copyright subsisting in these drawings, plans, designs and specifications. They must not be used, reproduced or copied, in whole or in part, nor may the information, ideas and concepts therein contained (which are confidential to Outside In Design Group Pty Ltd) be disclosed to any person without the prior written consent of that company.

Do not scale from drawings.

Verify all measurements on site.

All work to comply with relevant Australian Standards and National Construction Code (NCC) (formerly BCA).

All works to be carried out by qualified tradespersons

All Landscaped area to have a minimum 1 fall for possible overland water drainage. All work to comply with relevant Australian Standards and National Construction Code (NCC) (formerly BCA). All Landscaped area to have a minimum 1:100 fall for possible overland water drainage. ISSUE AMENDMENT DRAWN CHECK DATE A ISSUE DRAFT FOR ARCHITECT REVIEW PS RS 22-03-21

SAMER BACHOUR L - 03 1:100@A1 ABN 53 622 237 138 RS

PROJECT 198 BENNET ROAD, ST CLAIR 3D CGI RENDERS

DATE 22-03-21

