

LANDSCAPE SCHEDULE

Plant Schedule

The specified super advanced plant material (400mm/45ltr and larger), shall be supplied by Anna King Landscape Architects

NOTE: ALL SUBSTITUTIONS MUST BE APPROVED BY LANDSCAPE ARCHITECT

Soil Schedule

Location:	Imported Soil Mix	Min Depth
Mass planted areas	Premium Garden Mix	350mm
Turf areas	Sandy loam topsoil	50mm

Mulch Schedule

Location:	Mulch	Min Depth
Mass planted areas	Horticultural grade pine bark:15mm fine	75mm

Fertilizer Schedule

Location:	Fertilizer
Mass planted areas	slow release granular fertilizer 6 – 9 months
Turf areas	Shirley's No. 17 or similar

Edging Schedule - steel edging, see detail drawings

Turf Schedule

Species Selection
Sir Walter - Soft Leaf Buffalo

Pebbles

Code	Manufacturer	Colour	Thickness
If not specified	Metro Mix	10mm "White"	50mm

Irrigation - Turf & gardens fully automated system

Pots - Supplied by Anna King Landscape Architects

Fence Schedule - Supplied and installed by Eden Brae Homes, refer to landscape plan for locations.






Tiles Schedule - Supplied and installed by Eden Brae Homes

Paving Schedule


Paver Code	Manufacturer	Size	Colour	Finish
(Stepping Stones)				
P1	Urbanstone 500 series	500 x 500 x 40mm	Fleece	Shotblast

Pebblecrete – Driveways and Pathways

Exposed Aggregate Concrete:Holcim: geostone	Colour: "Kosciuszko"
---	----------------------

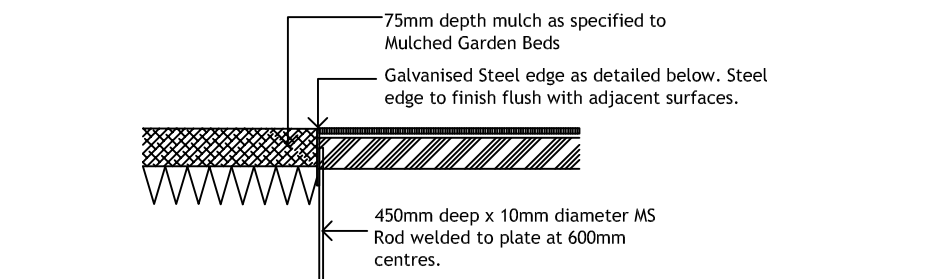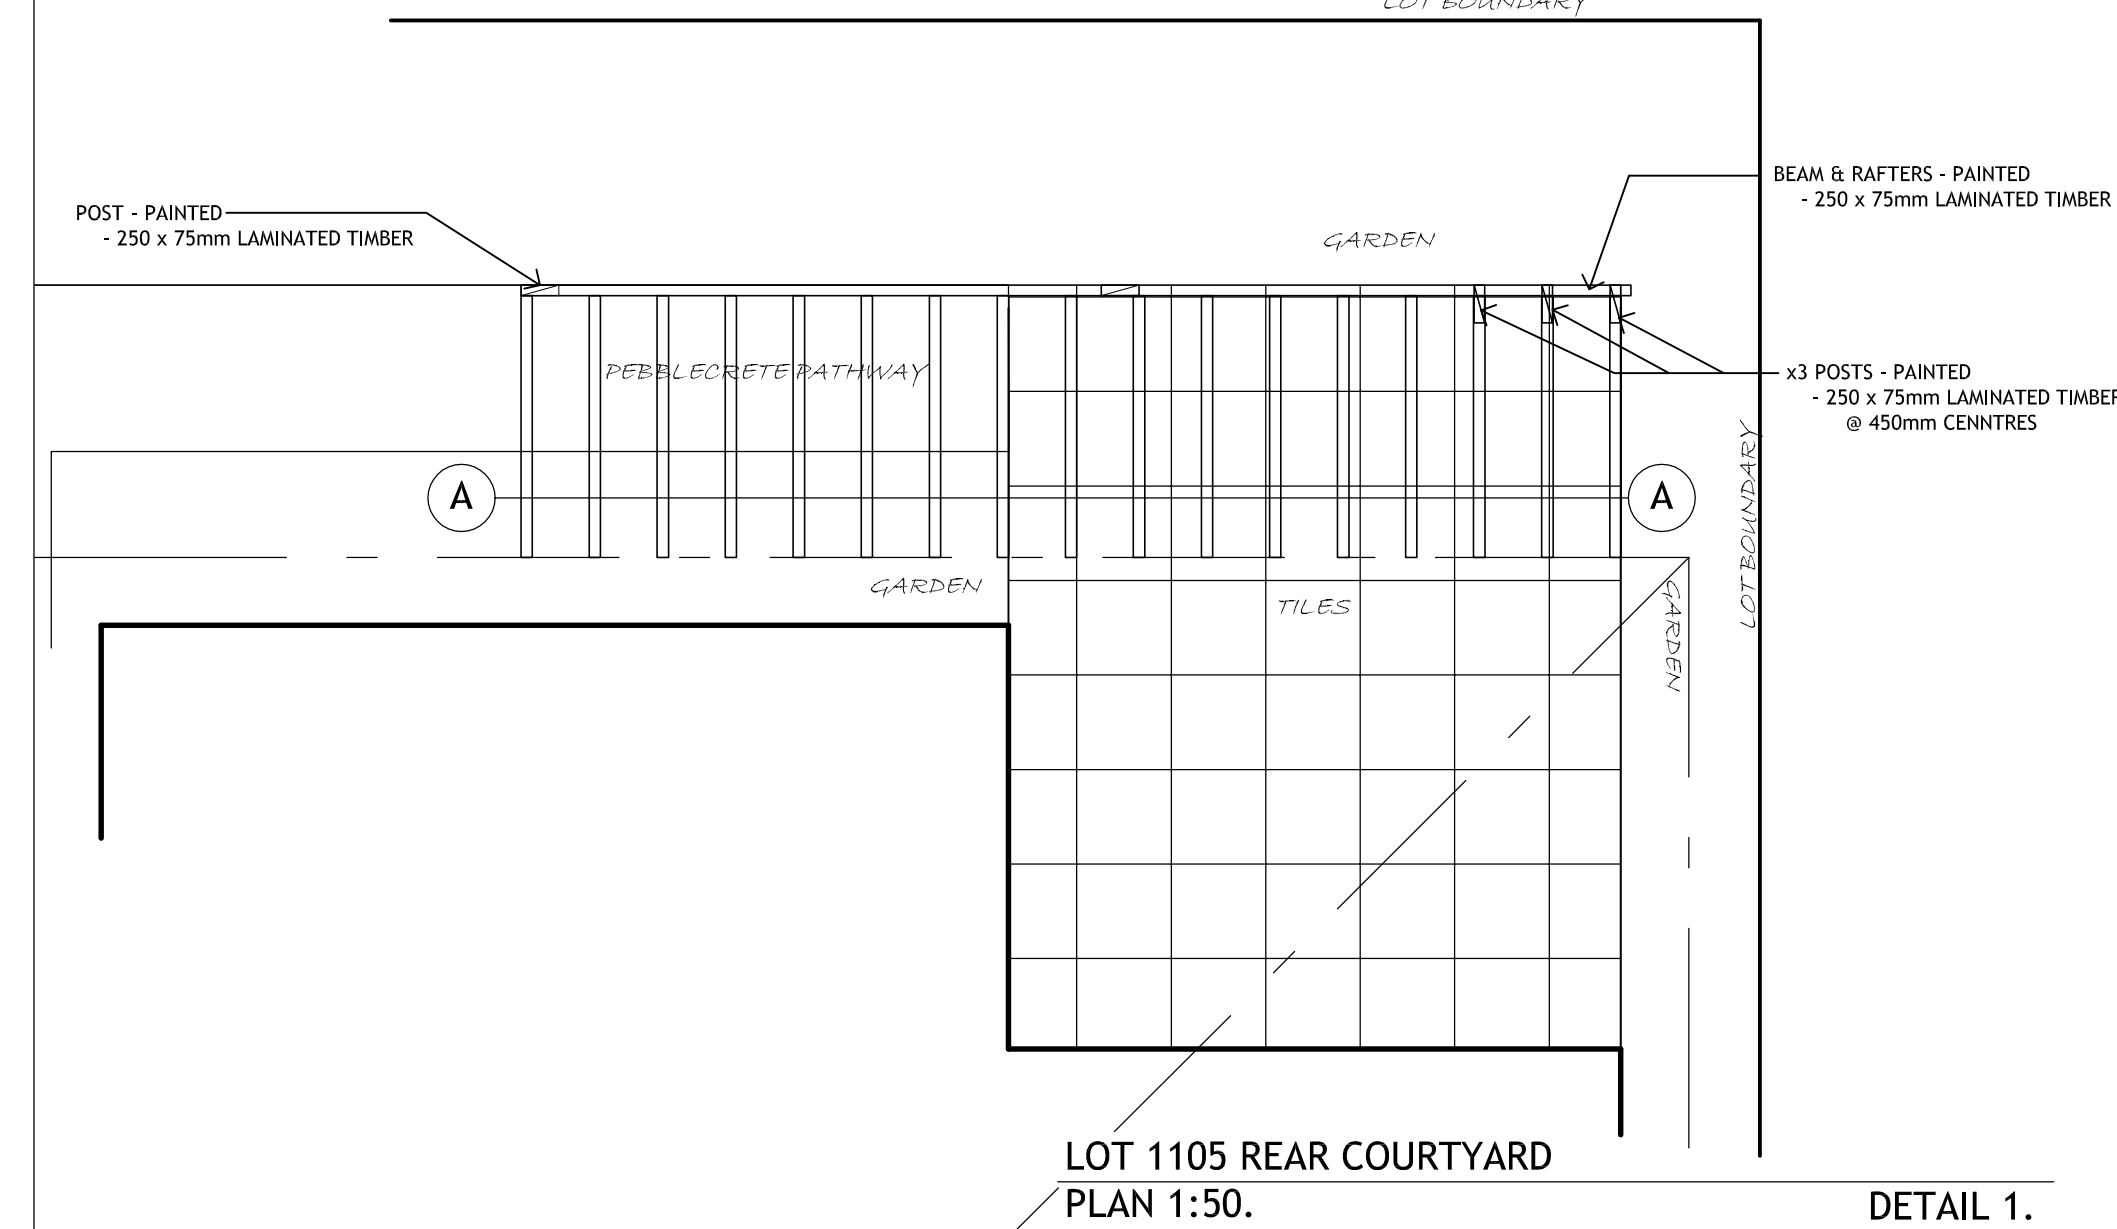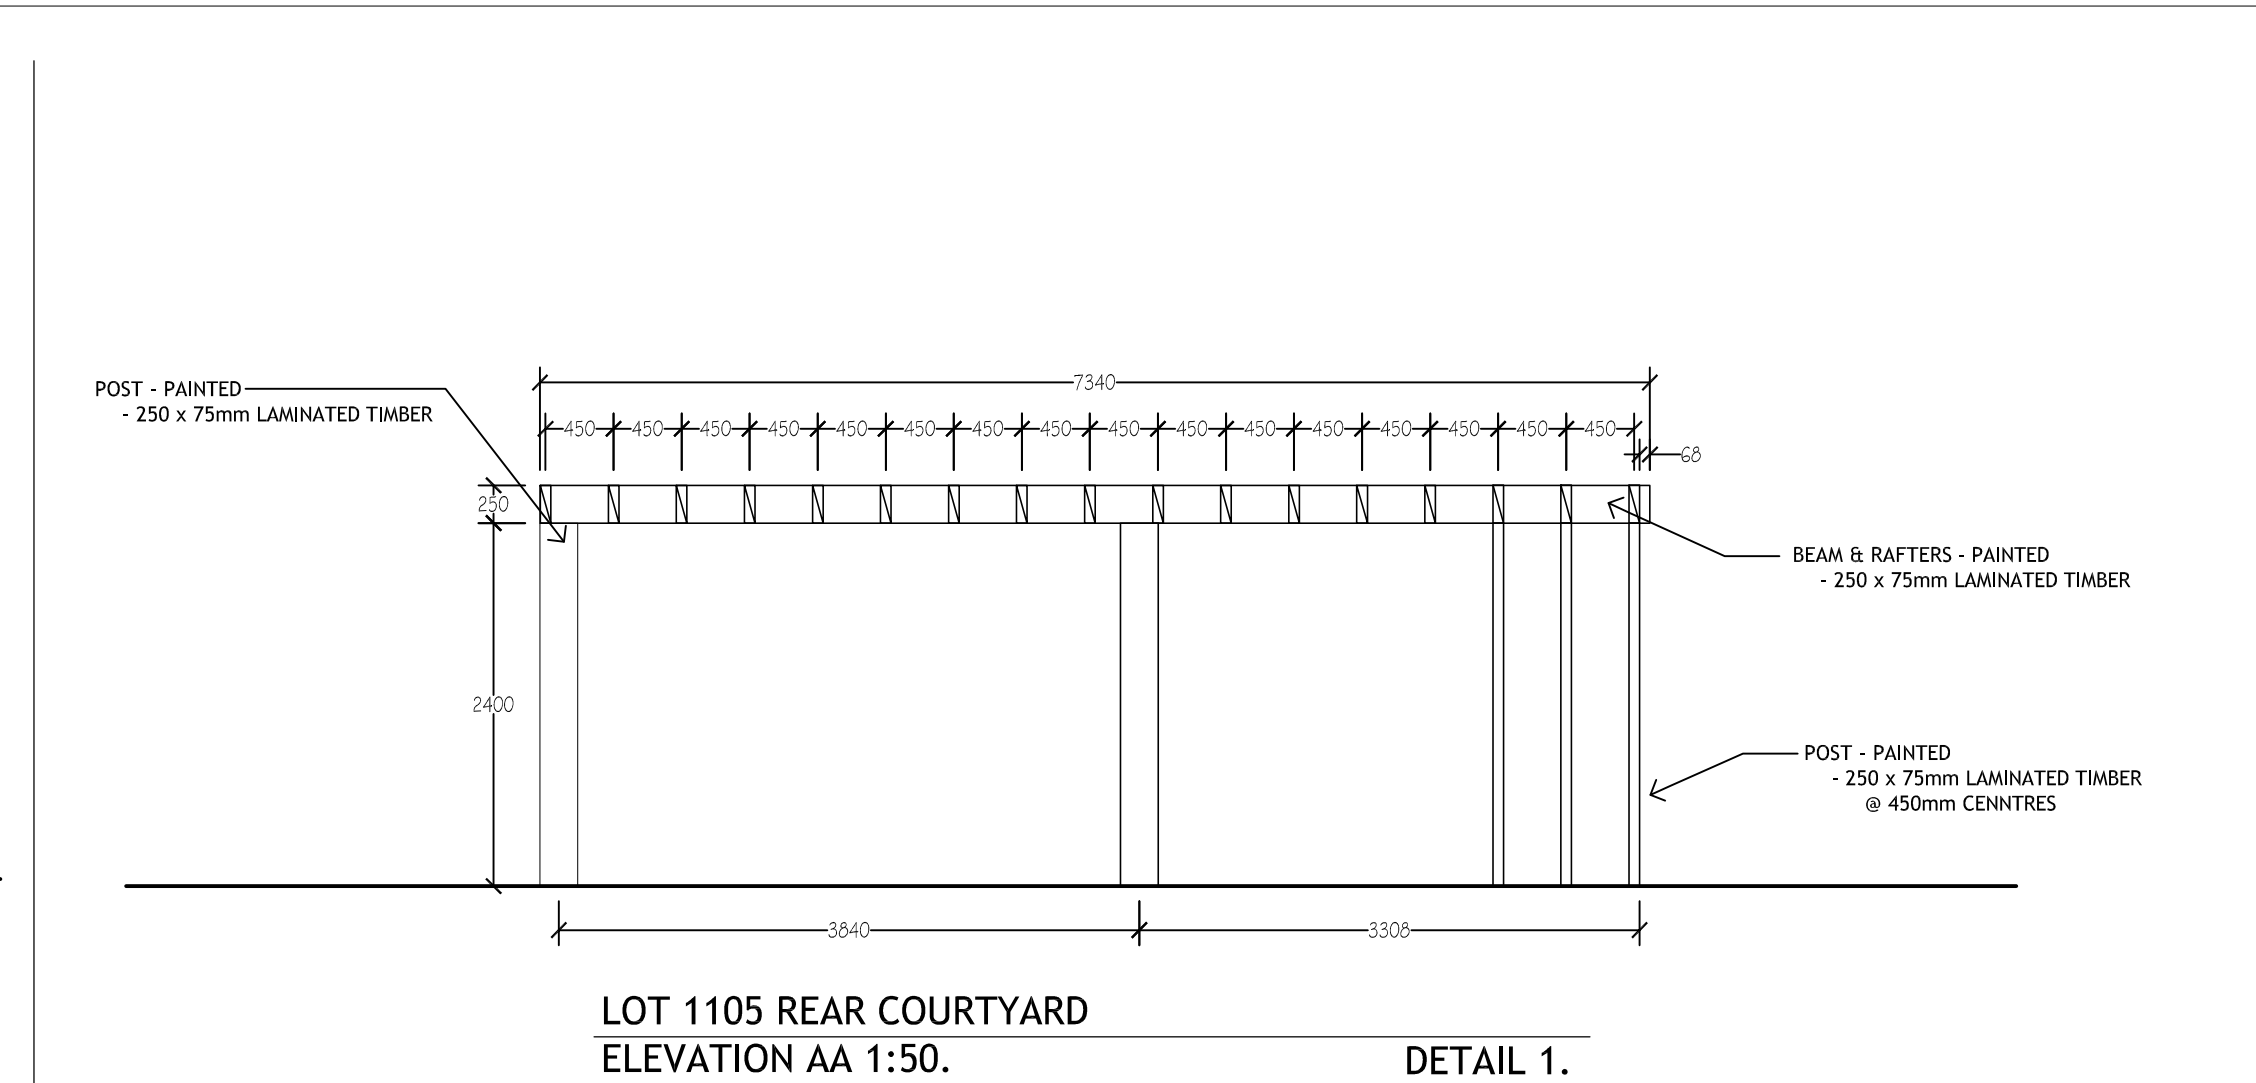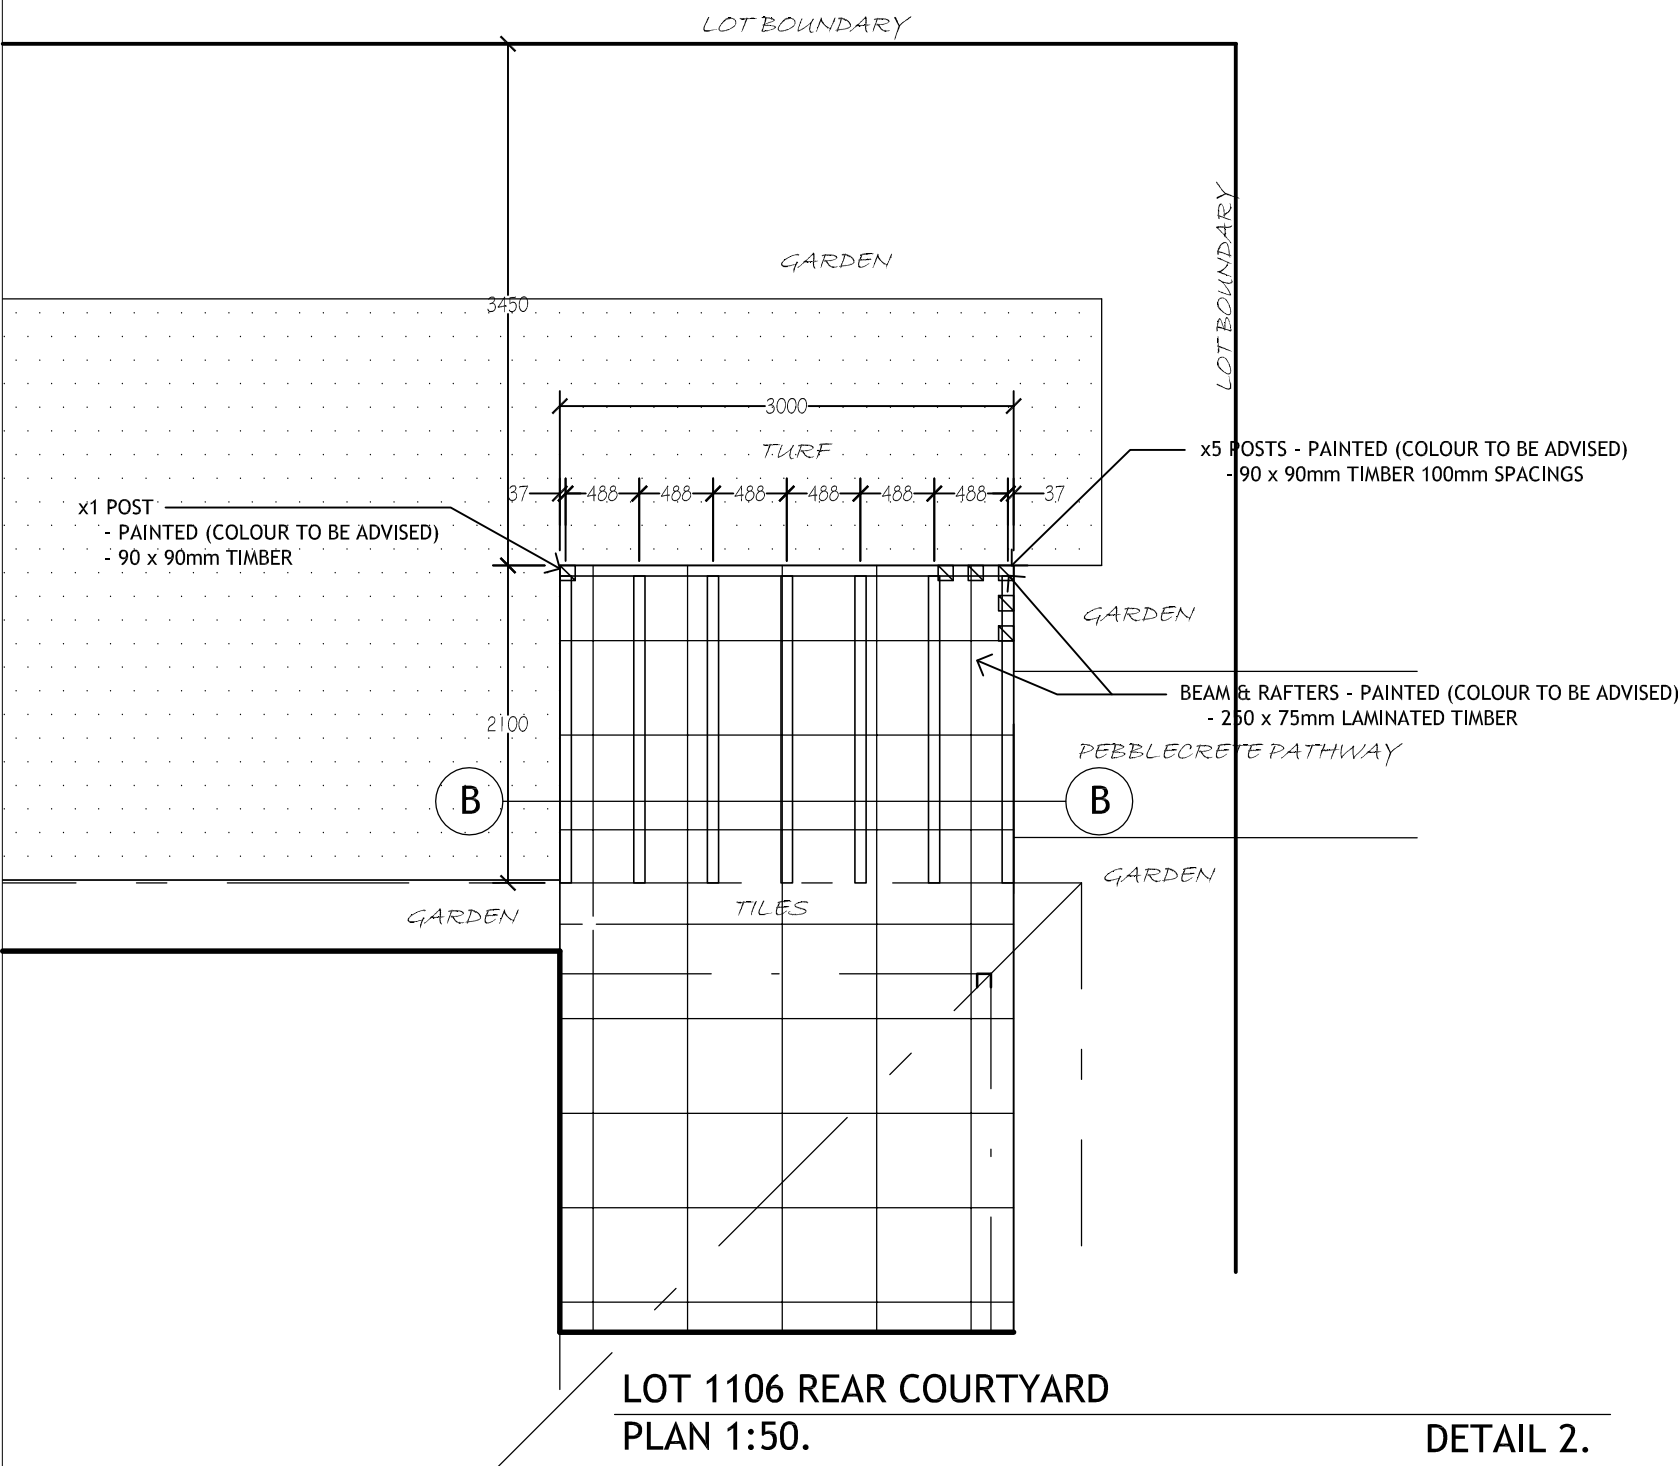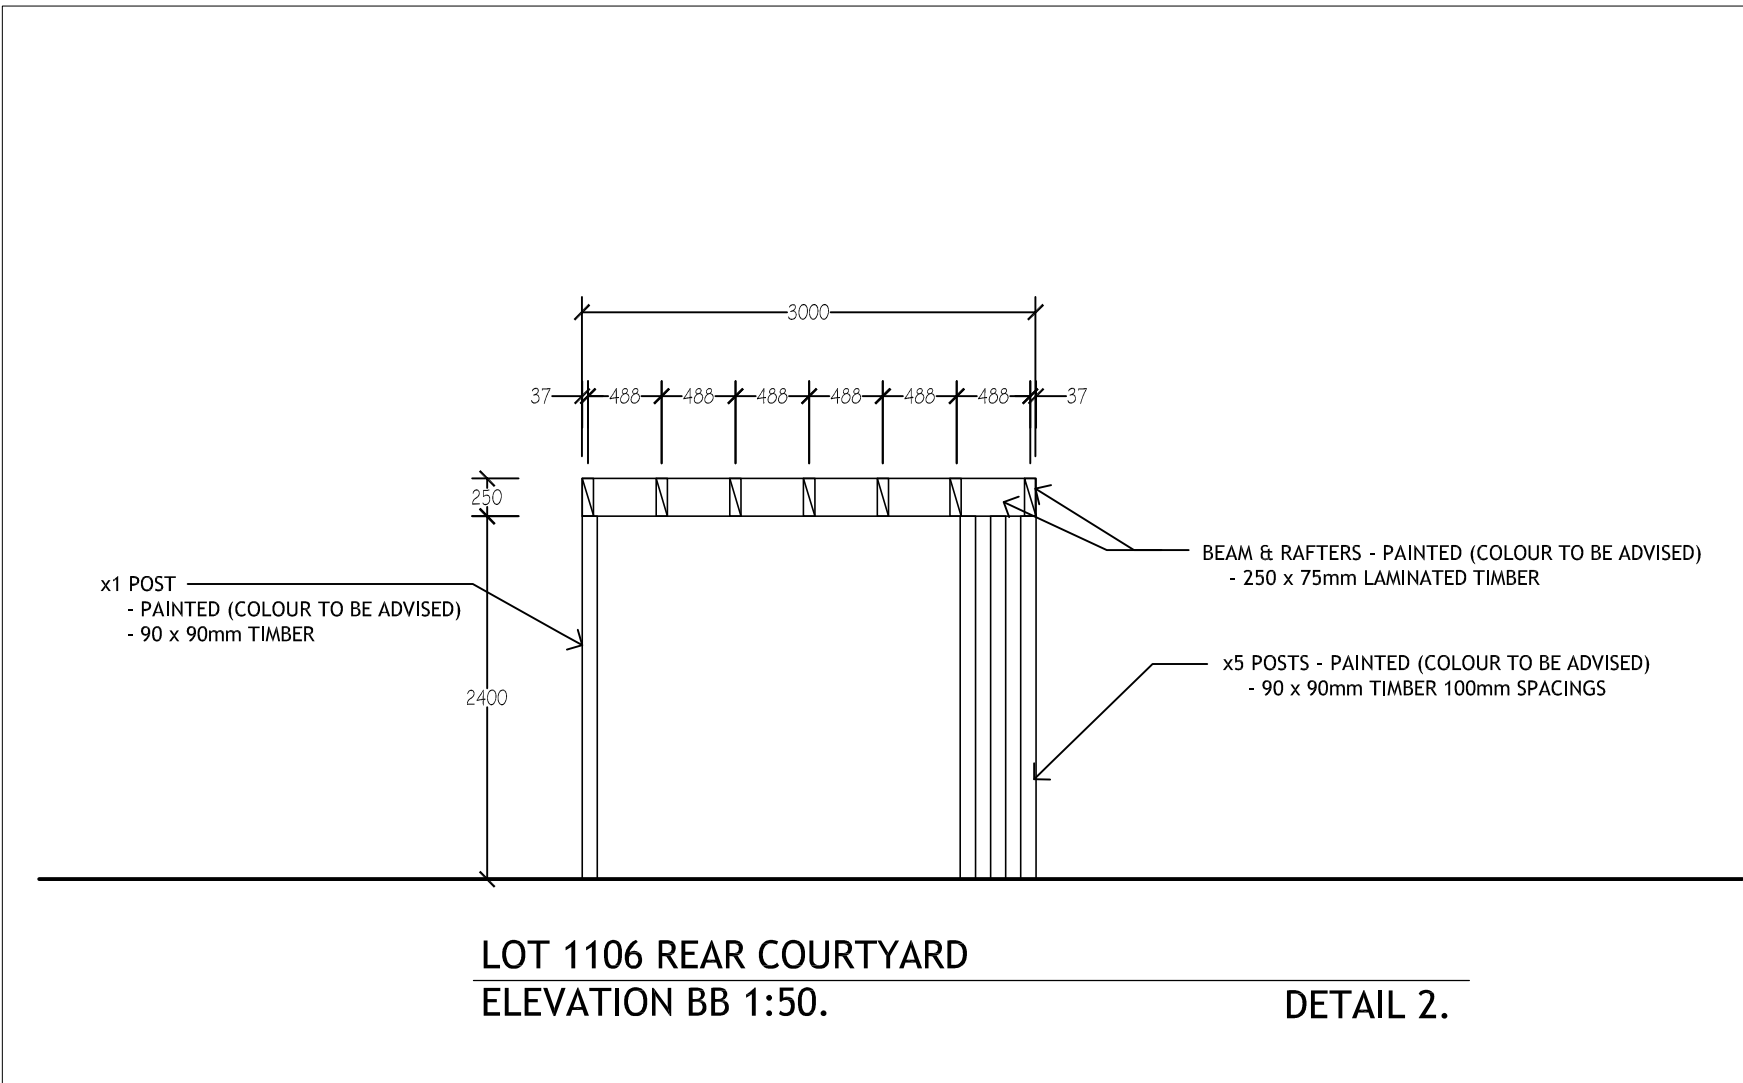

TYPICAL STEEL EDGING. DETAIL 3.
ELEVATION 1:20 A

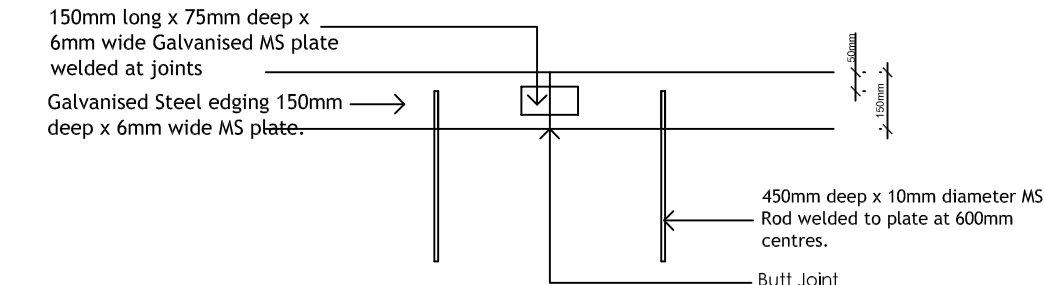

TYPICAL STEEL EDGING. DETAIL 3.
ELEVATION 1:20 B

