

**From:** Lauren Van Etten  
**Sent:** Thu, 1 Apr 2021 08:38:28 +1100  
**To:** svc\_t1connectp  
**Subject:** FW: The plans referred to in the Access Report  
**Attachments:** 18732- 8 Linksvie Ave Leonay - FOOTPATH LONGSECTION ver 2.pdf

#ECMBody


**Lauren Van Etten**  
Development Assessment Planner

E [Lauren.VanEtten@penrith.city](mailto:Lauren.VanEtten@penrith.city)  
T [+612 4732 8222](tel:+61247328222) | F +612 4732 7958 | M  
PO Box 60, PENRITH NSW 2751  
[www.visitpenrith.com.au](http://www.visitpenrith.com.au)  
[www.penrithcity.nsw.gov.au](http://www.penrithcity.nsw.gov.au)

**PENRITH**  
CITY COUNCIL




Follow us

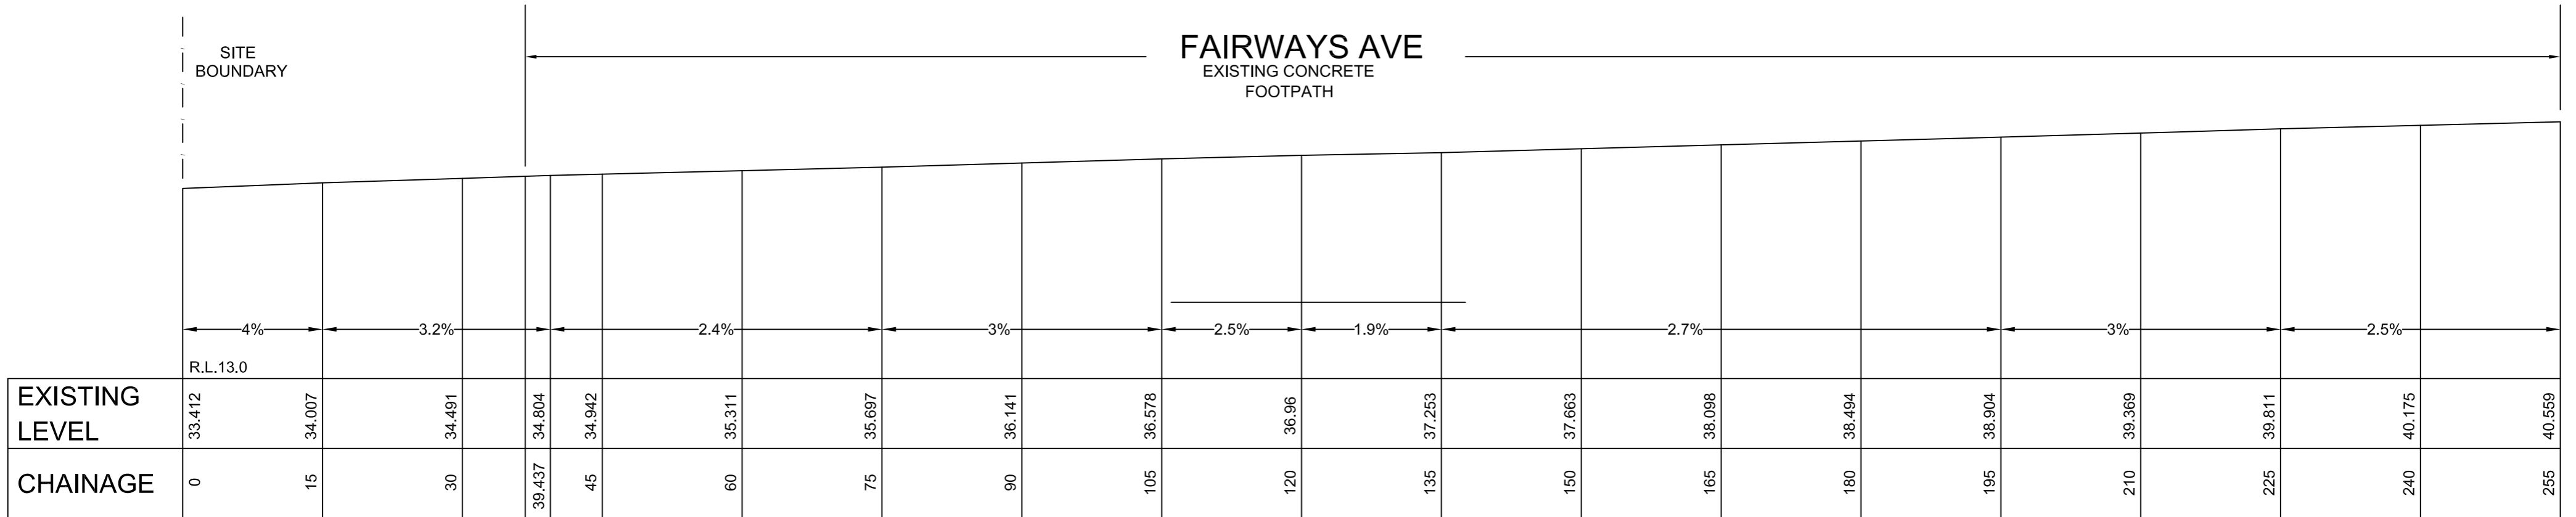

EXISTING FOOTPATH  
H=1:500 V=1:500

LOCATION DIAGRAM

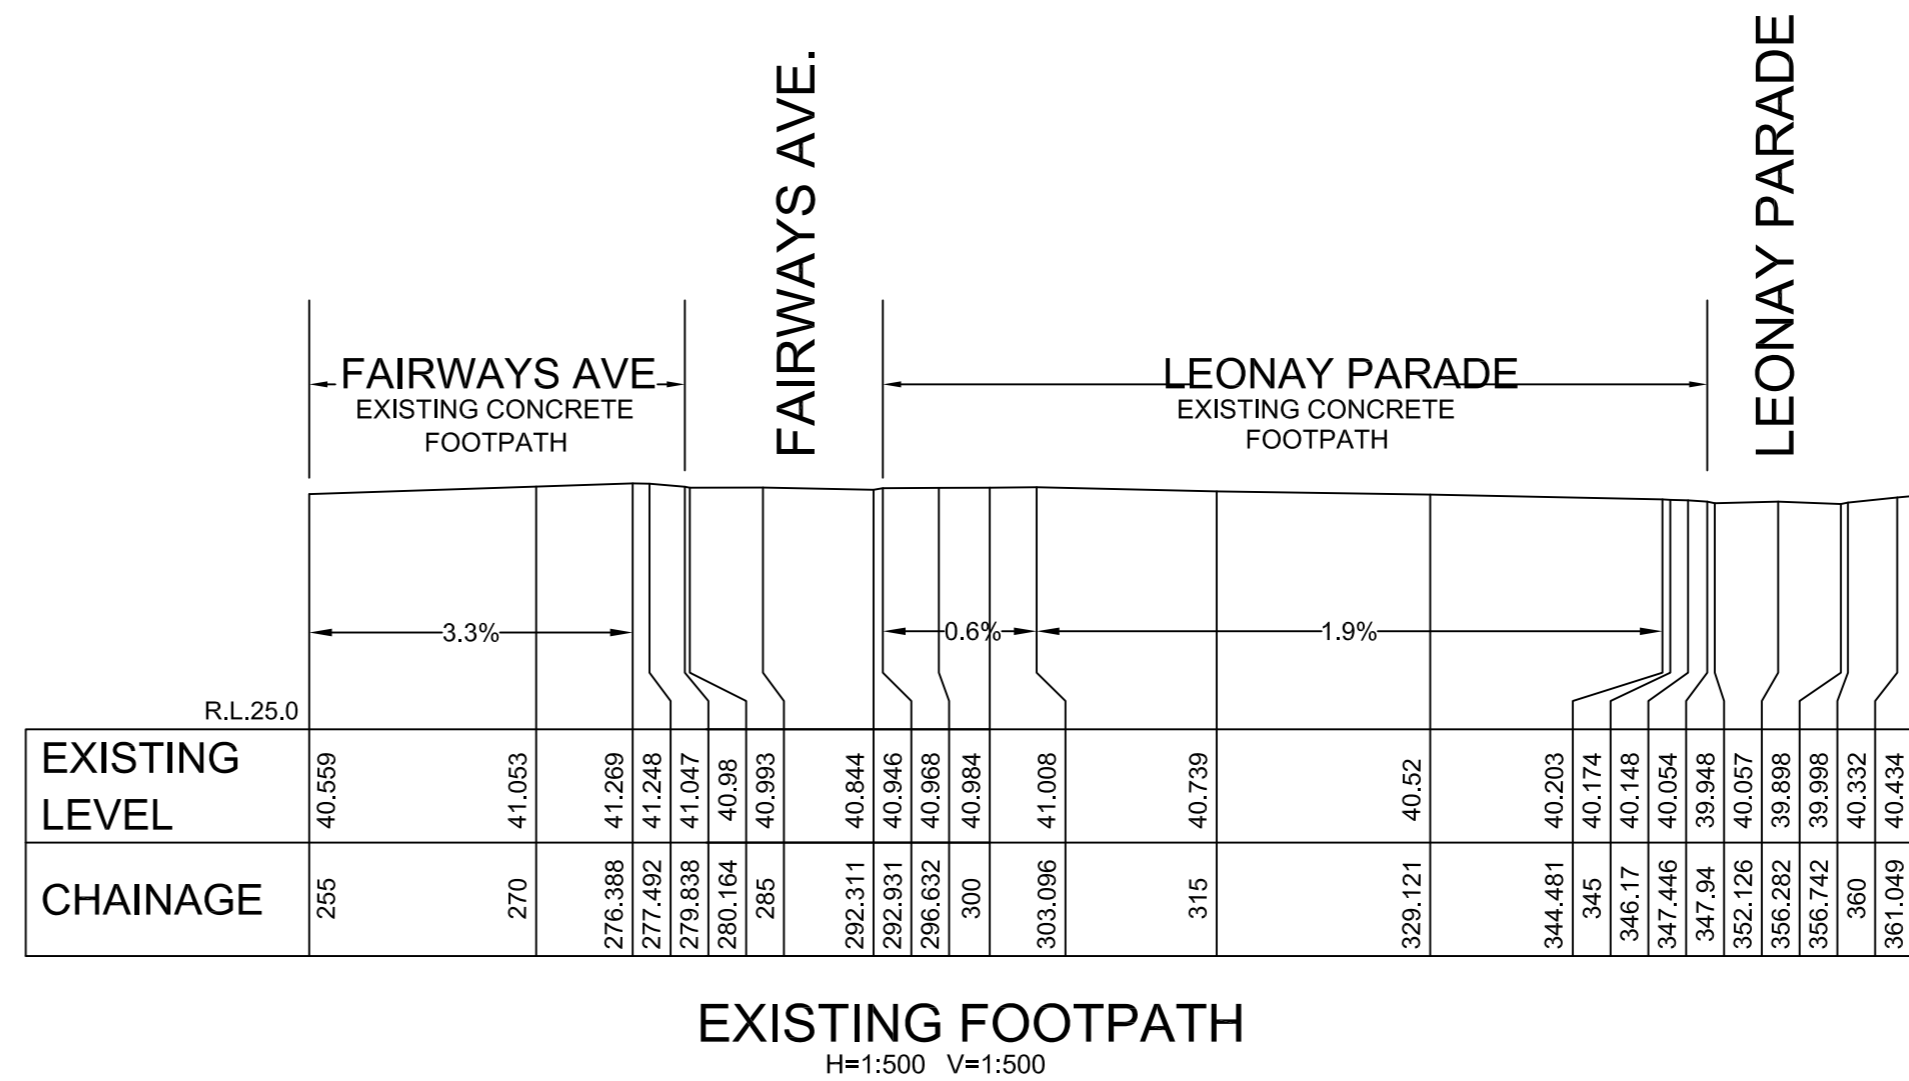

EXISTING FOOTPATH  
H=1:500 V=1:500

© THIS PLAN AND THE INFORMATION CONTAINED HEREIN REMAINS THE PROPERTY OF RICHARD HOGAN & CO. PTY LTD. IT MUST NOT BE COPIED IN WHOLE OR PART, AND IS NOT BE USED FOR ANY PURPOSE OTHER THAN FOR THAT WHICH IT HAS BEEN PREPARED, WITHOUT THE WRITTEN CONSENT OF RICHARD HOGAN & CO PTY LTD. THIS PLAN HAS BEEN PREPARED FOR THE SOLE USE OF THE INSTRUCTING PARTY.

**RHCO** RICHARD HOGAN & CO.  
SURVEYING & DEVELOPMENT CONSULTANTS

ABN 59 082 453 165  
P.O. BOX 4365, Penrith Plaza, NSW 2750.  
Phone: (02) 4732 6599  
Web: www.rhco.com.au Email: admin@hoganco.com.au

SURVEYOR: SR  
DRAWN: SR  
REDUCTION RATIO: 1:500 nat  
CONTOUR INTERVAL: N/A  
SHEET 2 OF 2

ORIGIN OF LEVELS:  
BENCHMARK DH&W IN TOP KERB  
RL = 32.30 (GNSS)  
DATUM: AUSTRALIAN HEIGHT DATUM  
DATE: 13.02.2020  
VERSION No.: B

PLAN OF LONGSECTION OF FOOTPATH FOR PROPOSED DEVELOPMENT AT No.8 LINKSVIEW AVENUE, LEONAY	
CLIENT: GLENSTONE GROUP	
L.G.A.: PENRITH	JOB REF: 18732