

Journal of the American Statistical Association

SIGNAGE ZONE

turbo turtle

2 TIME 3D LETTERING

300+950

300 + 1140

1000

←
NEW DIRECTION OF
SLIDING

920

RED BOX

3510
SHOPFRONT

1740

PROPOSED NEW DRY CLEANERS
SHOP
AT: TENANCY L02
GLENMORE PARK SHOPPING CENTRE

PENRITH NSW
FOR: TURBO TURTLE DRY CLEANERS
MR. PAUL FARRUGIA
DATE: 3-3-17 SHEET 4 OF 8


BY: PHILIP AND MAUREEN CLARKE
DESIGN CONSULTANTS
SU. 20, 25-29 DUMARESQ. STREET
CAMPBELLTOWN 2560

EMAIL: philipclarkedesign@gmail.com

BUS: 4625 9203

G L02 SHOPFRONT ELEVATION

SCALE: 1: 20 METRES

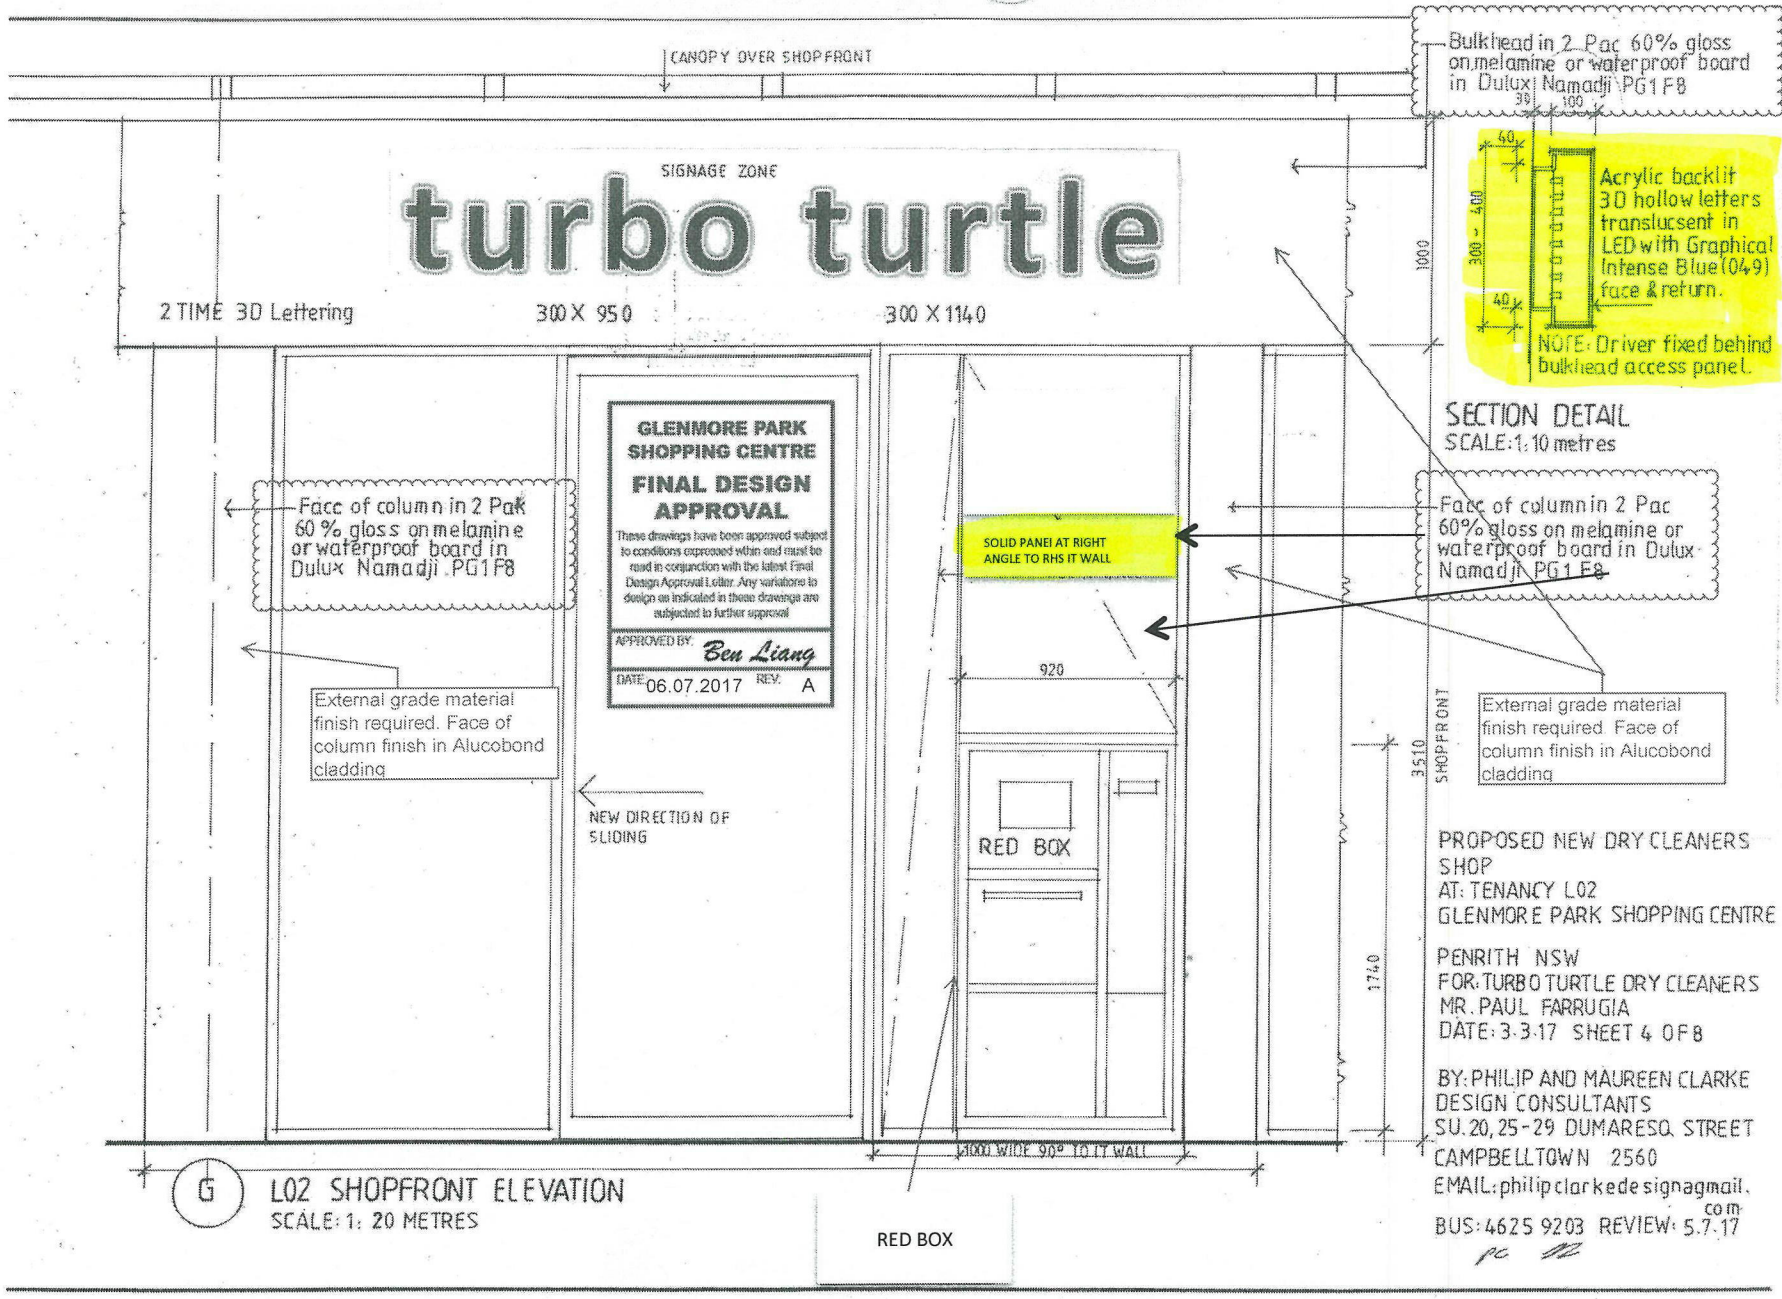

**GLENMORE PARK
SHOPPING CENTRE
FINAL DESIGN
APPROVAL**

These drawings have been approved subject to conditions expressed within and must be read in conjunction with the latest Final Design Approval Letter. Any variations to design as indicated in these drawings are subjected to further approval.

APPROVED BY: *Ben Liang*
DATE: 06.07.2017 REV: A

NOTE: ALL DDA REQUIREMENTS
To comply with AS1428.1 and AS1428.2
All fitout work to comply with BCA 2017 Vol 1 and NCC.

NOTE: Ensure POS Counters are mobile
to comply with DDA circulation and not to impede egress from the shop.


NOTE: VARIATION - LESSEE'S REQUEST
Could GLENMORE PARK contractor:
1. Entry door slide to the left.
2. Make opening in shopfront for Valet machine. **NOTE** opening size.

NOTE: SHOPFITTER

CHECK ALL DIMENSIONS ON SITE BEFORE COMMENCEMENT OF ANY WORK.
IF THERE ARE ANY DISCREPANCIES REGARDING MEASUREMENTS CONTACT THE DESIGNER IMMEDIATELY - BEFORE PROCEEDING WITH THE WORK.

NOTE: NO ALLOWANCE IN DIMENSIONS HAS BEEN MADE FOR WALL LININGS OVER PERIMETER PARTITION WALLS. APPLY WATERPROOF MEMBRANE OVER EXTERNAL SKIRTING WALL JUNCTION BEFORE APPLYING FINISH.

No glass solid panel 2pac 60% gloss waterproof board in namadji PG1 F8

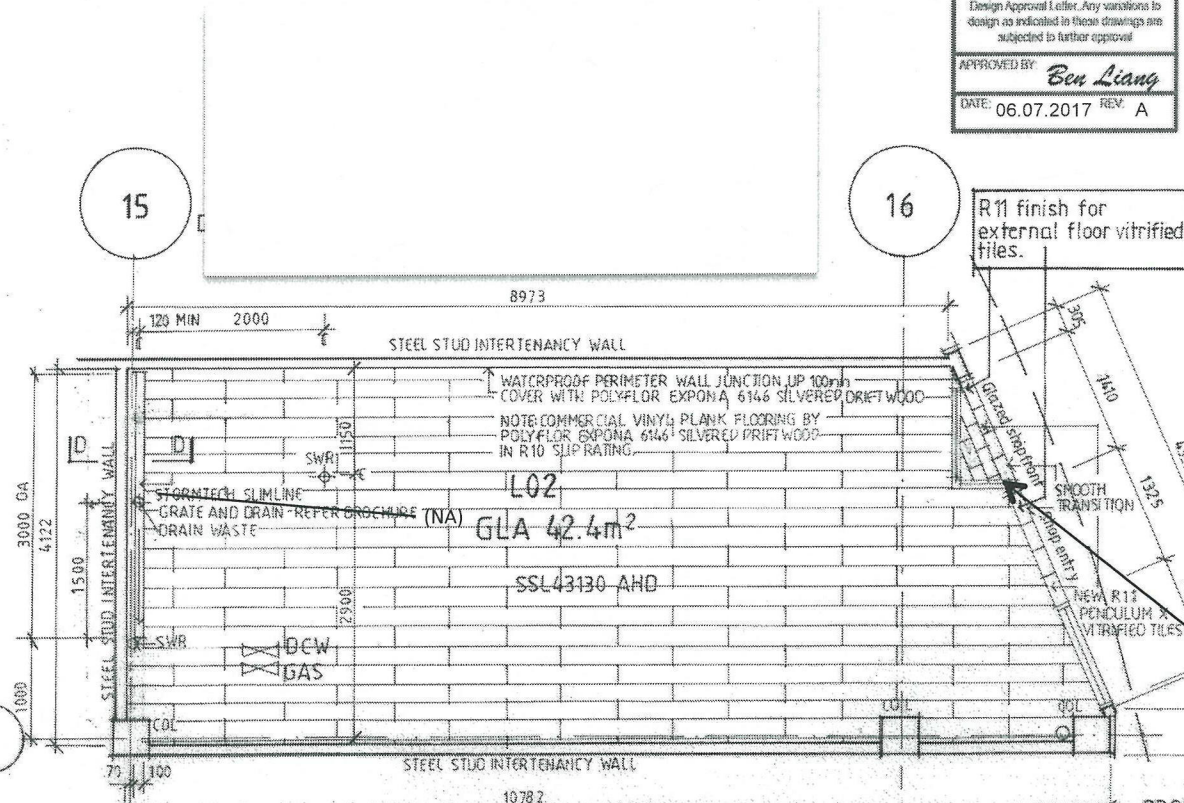

L02 - HYDRAULIC FLOOR PLAN & FLOOR COVERINGS
SCALE: 1:50 METRES
AMENDED: 1.3.14 Set out points from base building grid.

PROPOSED NEW DRY CLEANING
SHOP
AT: TENANCY L02
GLENMORE PARK SHOPPING CENTRE
PENRITH, NSW
FOR: TURBO TURTLE DRY CLEANERS
MR. PAUL FARRUGIA
DATE: 23.2.17 REVIEW AMENDED: 5.7.17
SHEET 1 OF 8

DESIGN CONSULTANT'S
BY: PHILIP AND MAUREEN CLARKE
SU. 20, 25-29 DUMARESQ STREET
CAMPBELLTOWN 2560
BUS: 4625 9203
EMAIL: philipclarke.design@gmail.com

PC LB