



TABLE OF BASIS COMMITMENTS	
PROJECT ADDRESS: LOT 2225 GREENWOOD PWAY JORDAN SPRINGS	
CERTIFICATE NO.: 5	
WATER	
- DEVELOPMENT TO BE CONNECTED TO 2,000LT RAINWATER TANK.	
- RAINWATER TANK CONFIGURED TO COLLECT AT LEAST 206m2 ROOF RUN OFF.	
- TOILETS, WASHING MACHINE AND 1 OUTDOOR TAP TO BE CONNECTED TO THE RAINWATER TANK.	
- ALL SHOWER HEADS, TOILETS, KITCHEN TAPS AND BASIN TAPS TO BE 3 STAR RATED.	
THERMAL	
- ROOF INSULATION: NONE.	
- CEILING INSULATION: R2.5	
- WALL INSULATION: R1.5	
- EXTERNAL WALL: BRICK VENEER COLOUR: DARK	
- ROOFING: TILED COLOUR: DARK	
- GLAZING: ALL ALUMINIUM WINDOWS TO BE SINGLE CLEAR GLAZED WITH U VALUE OF 6.57 & SHGC OF 0.74	
- TIMBER WINDOWS TO MASTER SUITE AND REAR FAMILY / DINING STACKER DOORS TO BE SINGLE, CLEAR GLAZED, TIMBER FRAMED WITH A U VALUE OF 5.55 AND SHGC OF 0.73	
ENERGY	
- HOT WATER SYSTEM: GAS INSTANTANEOUS HWS WITH A PERFORMANCE OF 5 STARS OR BETTER.	
- SINGLE PHASE AC UNIT TO 1 LIVING AREA EER 3.0-3.5	
- KITCHEN: INDIVIDUAL FAN, DUCTED (RANGEHOOD) OPERATION CONTROL, MANUAL SWITCH.	
- BATHROOM: 1x INDIVIDUAL FAN, NOT DUCTED. OPERATION CONTROL, MANUAL SWITCH.	
- LAUNDRY: NATURAL VENTILATION.	
- WINDOW AND/OR SKYLIGHT TO KITCHEN FOR NATURAL LIGHTING.	
- WINDOW AND/OR SKYLIGHT TO BATHROOMS (2/1/TOILET 1) FOR NATURAL LIGHTING.	
- GAS COOKTOP AND ELECTRIC OVEN TO BE INSTALLED IN THE KITCHEN.	
- WELL VENTILATED FRIDGE SPACE.	

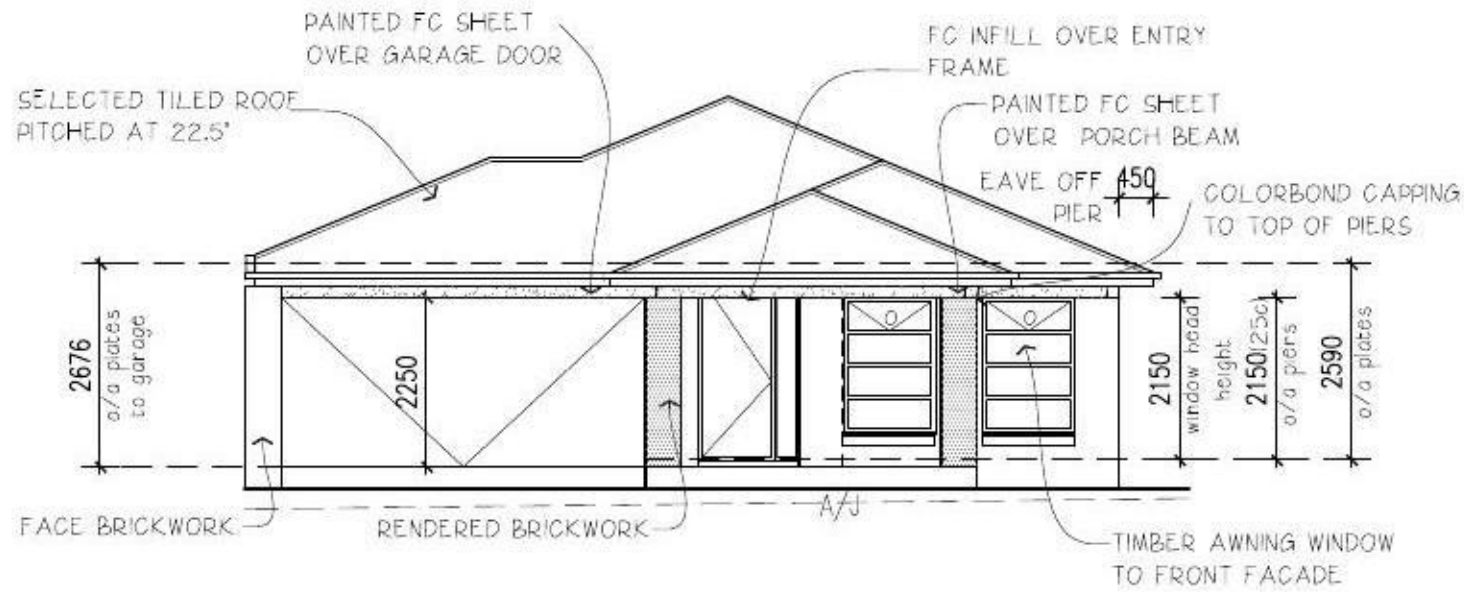

ELEVATION (A)






SELECTED TILED ROOF PITCHED AT 22.5°

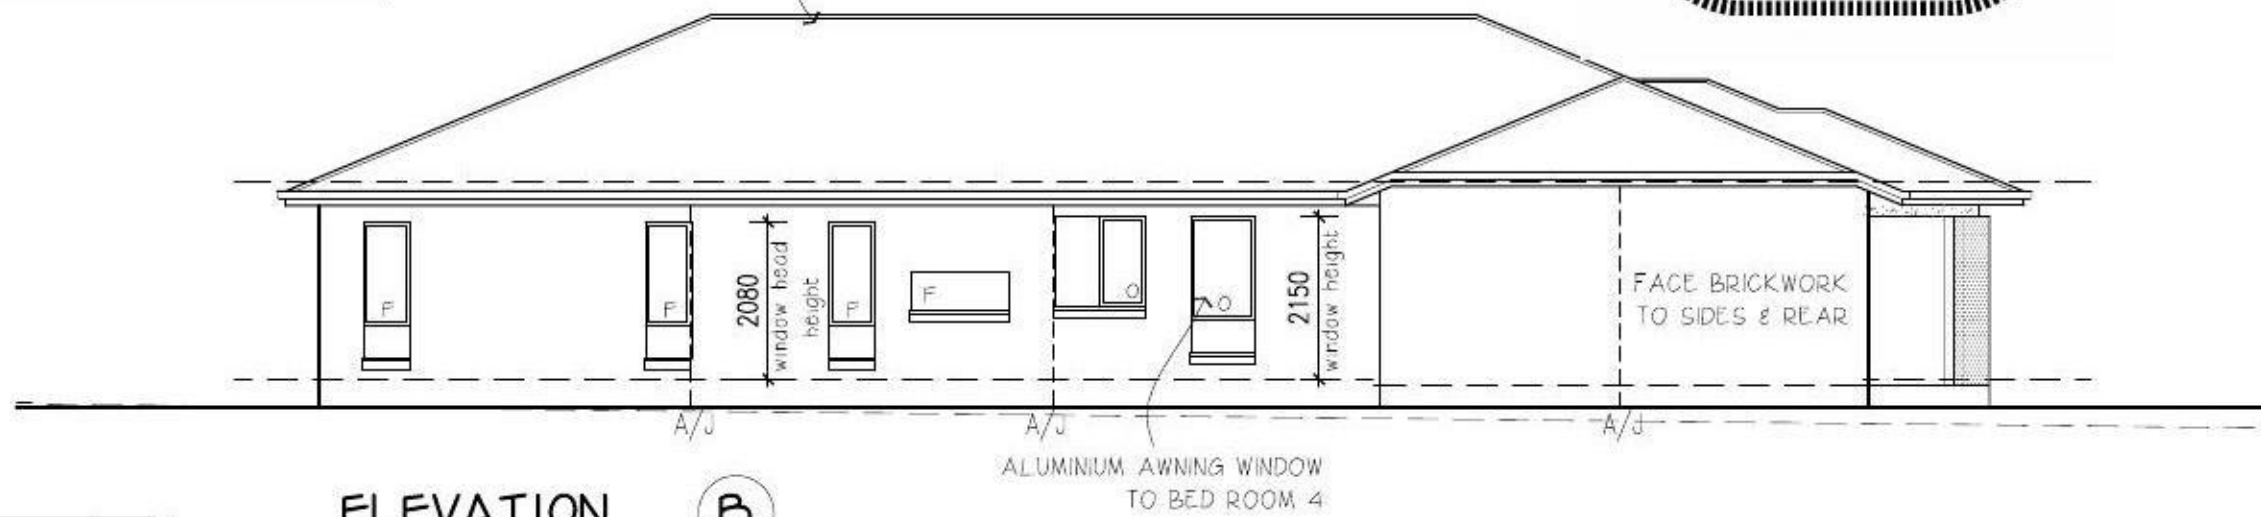

ELEVATION (B)


DATE	REVISION	DRAWN
31.5.13	REV A CONTRACT PLANS	JS

© Henley Arch P/L All rights reserved - this set of drawings is COPYRIGHT. Apart from use by the party to whom these drawings are addressed for the purpose for which it was requested and any fair dealing as permitted under the Copyright Act, no part may be used, reproduced or copied by any means or in any form without prior permission of HENLEY ARCH P/L.	ELEVATIONS		HAND	LH	SHT	3	Luca 4	Kenzo	EDGEWATER HOMES PO Box 550 Moorebank NSW 1875 Ph: 9623 7526 Fax: 9673 5560
	DRAWN	JS					For	EDGEWATER HOMES	
	CHECKED	(CHKBY)	JOB No.	200097	At	LOT 2225 GREENWOOD PARKWAY JORDAN SPRINGS			
SCALE	1:100	Date:	31/05/2013						

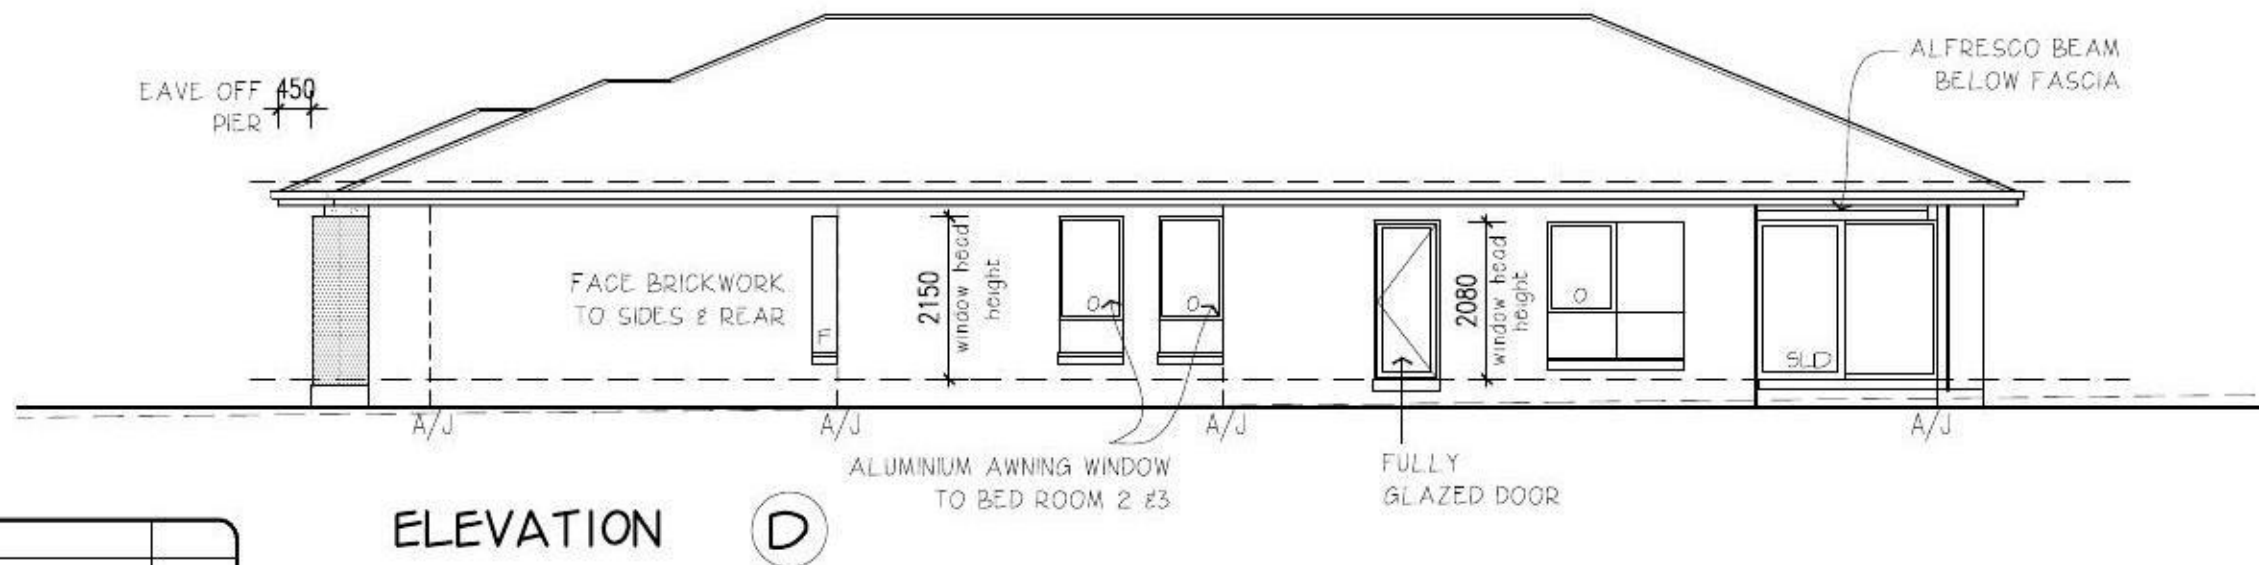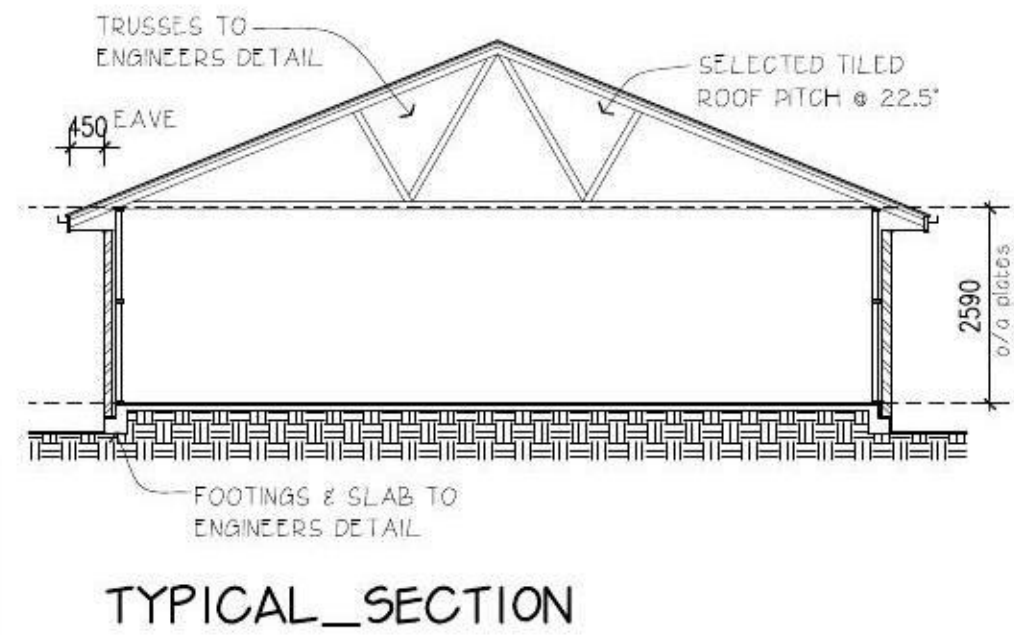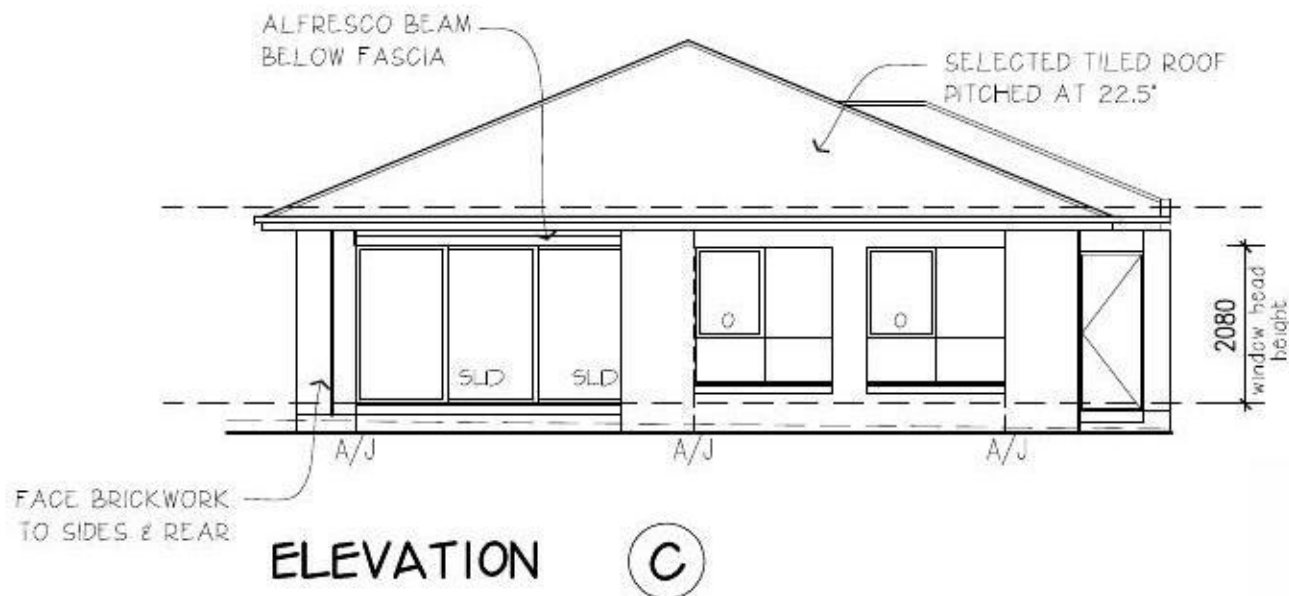

31.5.13	REV A CONTRACT PLANS	JS
DATE	REVISION	DRAWN

© Henley Arch P/L All rights reserved - this set of drawings is COPYRIGHT. Apart from use by the party to whom these drawings are addressed for the purpose for which it was requested and any fair dealing as permitted under the Copyright Act, no part may be used, reproduced or copied by any means or in any form without prior permission of HENLEY ARCH P/L.	ELEVATIONS			HAND	LH	SHT	3A	Luca 4	Kenzo	EDGEWATER HOMES PO Box 550 Moorebank NSW 1875 Ph: 9623 7526 Fax: 9673 5560
	DRAWN	JS						For	EDGEWATER HOMES	
	CHECKED	(CHKBY)	JOB No. 200097					At	LOT 2225 GREENWOOD PARKWAY JORDAN SPRINGS	
SCALE	1:100	Date: 09/10/2012								

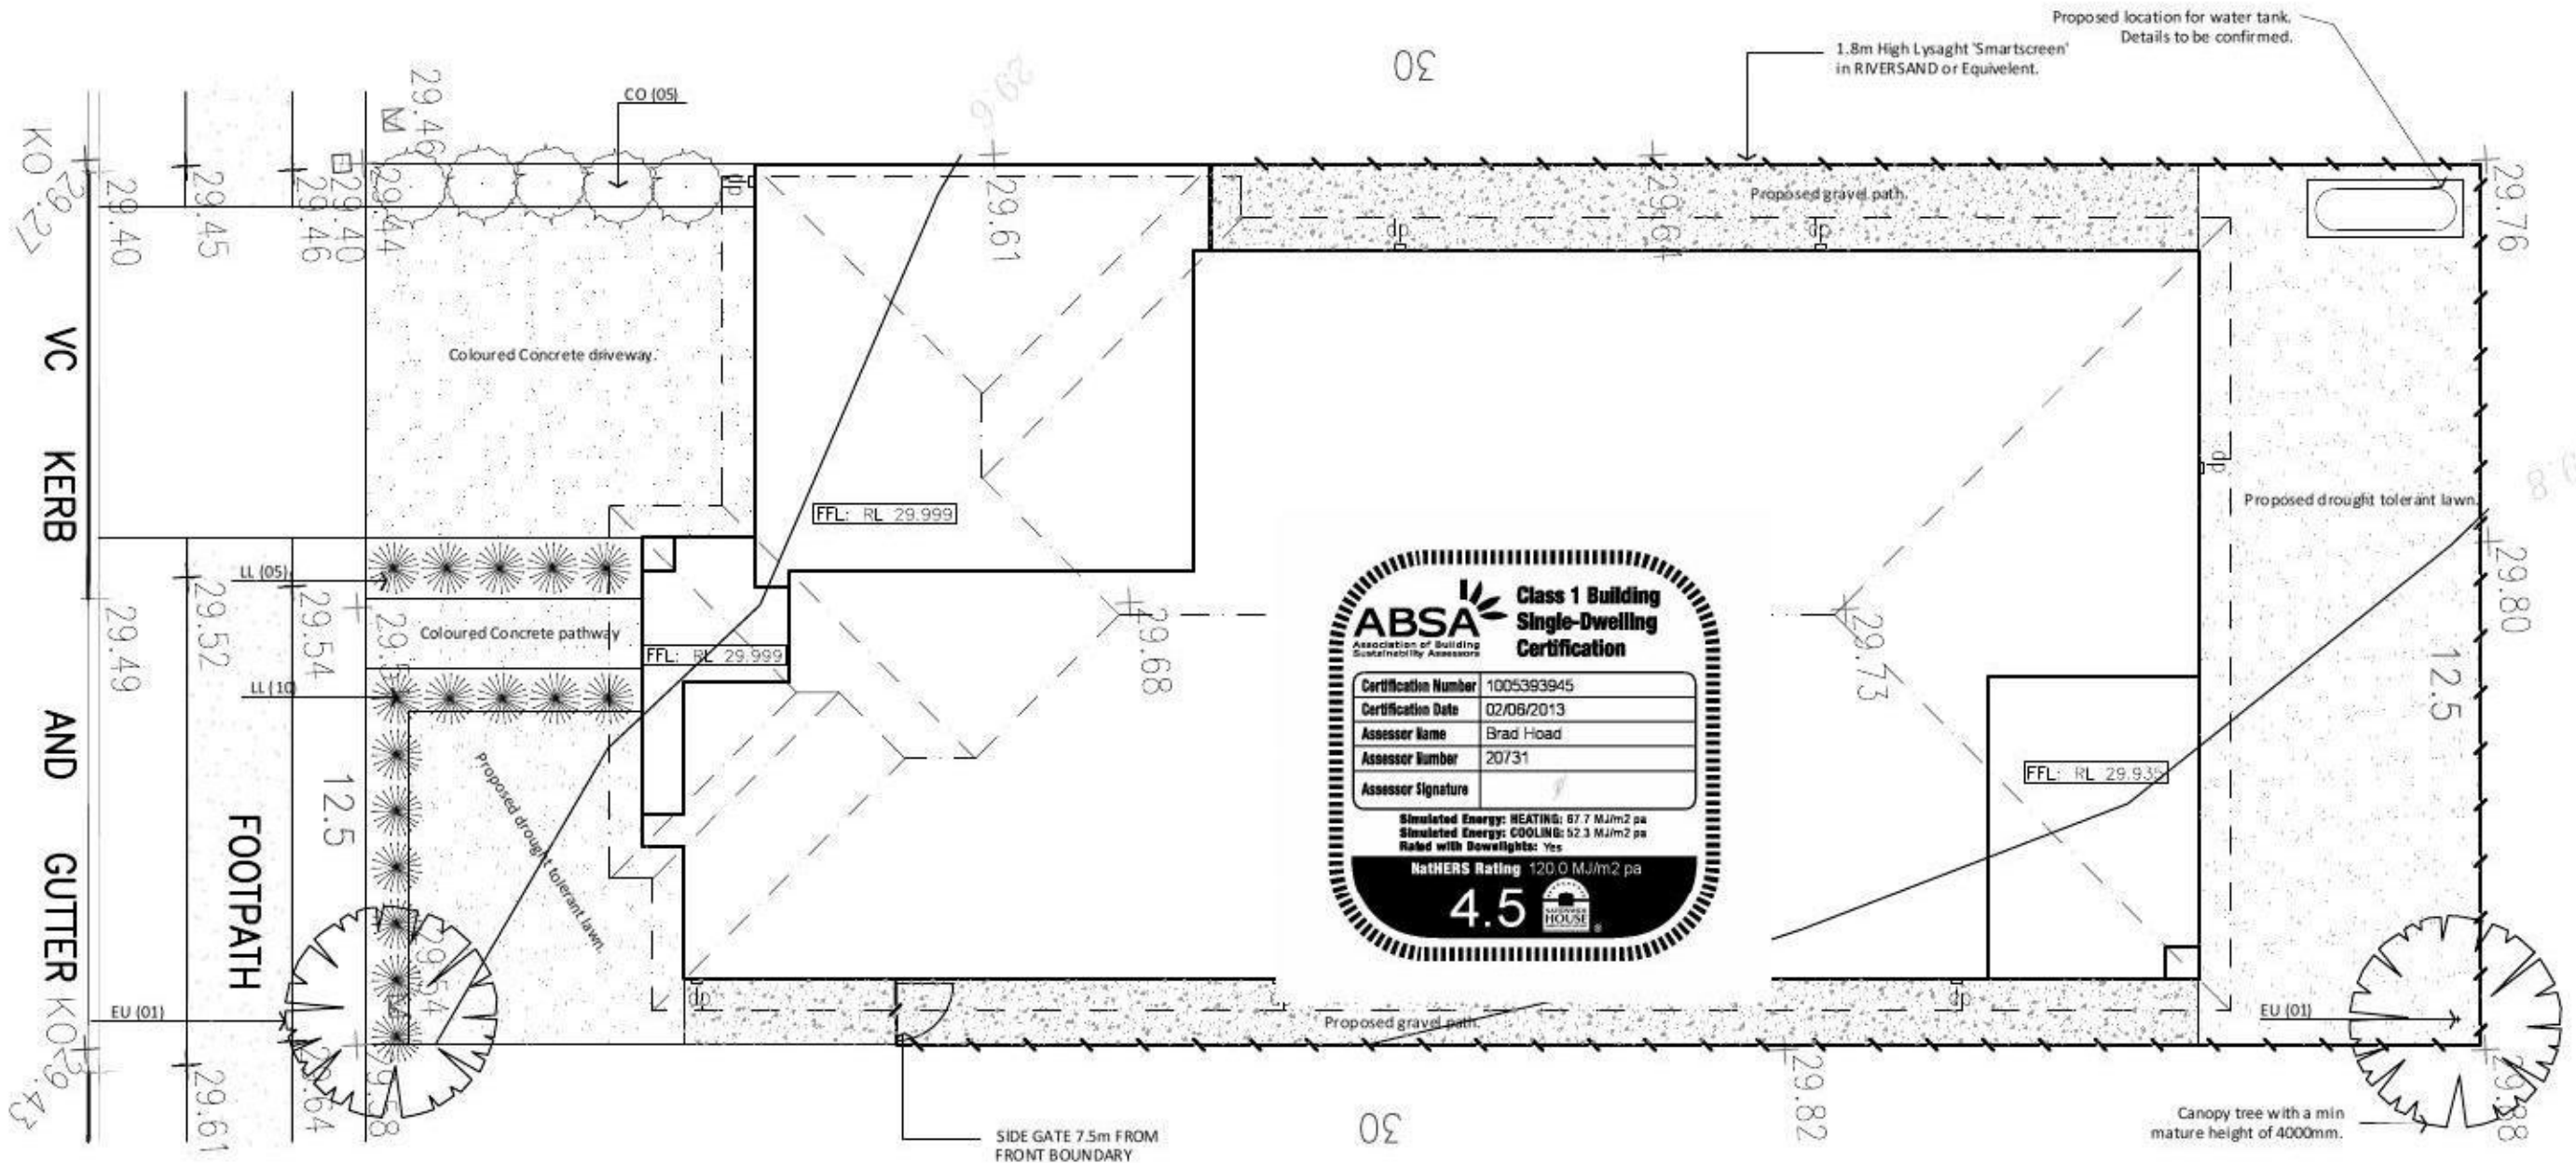

NOTE: ANY RETAINING WALL VISABLE FROM THE STREET OR 300mm HIGH AND OVER ARE TO BE OF MASONRY CONSTRUCTION

GARDEN EDGING VISABLE FROM THE STREET IS TO BE CONSTRUCTED OF TEXTURED OR COLOURED MASONRY BRICKS, BLOCKS OR COLOURED CONCRETE, NO TIMBER EDGING IS PERMITTED

Please note the following:

Coloured concrete driveway & path including steps to P.C.C specs, vehicle crossover in plain concrete to P.C.C spec. If required by edgewater.

Plain concrete crossover to P.C.C specification max 5000mm wide.

All existing street trees and verge planting are to be protected during construction.

Letterbox to complement the design of the house and in accordance with the fencing design guidelines.

PLANT SCHEDULE


Code	Botanical name	Common Name	Height (mm)	Width (mm)	Quantity	Pot Size @ Planting
CO*	<i>Correa alba</i>	White Correa	1000	1200	5	140mm
EU*	<i>Eucalyptus pauciflora</i> 'Little Snowman'	Little Snowman	6500	4000	2	300mm
LL*	<i>Lomandra longifolia</i> 'Tanika'	Tanika Lomandra	700	700	15	140mm

* Native plant selection

31.5.13	REV A CONTRACT PLANS	JS
DATE	REVISION	DRAWN

© Henley Arch P/L All rights reserved - this set of drawings is COPYRIGHT. Apart from use by the party to whom these drawings are addressed for the purpose for which it was requested and any fair dealing as permitted under the Copyright Act, no part may be used, reproduced or copied by any means or in any form without prior permission of HENLEY ARCH P/L.	LANDSCAPING		HAND	LH	SHT	1B	Luca 4	Kenzo	EDGEWATER HOMES PO Box 550 Moorebank NSW 1875 PH: 9673 7526 Fax:9673 5560
	DRAWN	JS					For	EDGEWATER HOMES	
	CHECKED	(CHKBY)	JOB No.	200097	At	LOT 2225 GREENWOOD PARKWAY JORDAN SPRINGS			
SCALE	1:100	Date:	31/05/2013						

TABLE OF BASIS COMMITMENTS	
PROJECT ADDRESS: LOT 2225 GREENWOOD PWAY JORDAN SPRINGS	
CERTIFICATE NO.: 5	
WATER	
- DEVELOPMENT TO BE CONNECTED TO 2,000LT RAINWATER TANK.	
- RAINWATER TANK CONFIGURED TO COLLECT AT LEAST 206m2 ROOF RUN OFF.	
- TOILETS, WASHING MACHINE AND 1 OUTDOOR TAP TO BE CONNECTED TO THE RAINWATER TANK.	
- ALL SHOWER HEADS, TOILETS, KITCHEN TAPS AND BASIN TAPS TO BE 3 STAR RATED.	
THERMAL	
- ROOF INSULATION: NONE.	
- CEILING INSULATION: R2.5	
- WALL INSULATION: R1.5	
- EXTERNAL WALL: BRICK VENEER COLOUR: DARK	
- ROOFING: TILED COLOUR: DARK	
- GLAZING: ALL ALUMINIUM WINDOWS TO BE SINGLE CLEAR GLAZED WITH U VALUE OF 6.57 & SHGC OF 0.74	
- TIMBER WINDOWS TO MASTER SUITE AND REAR FAMILY / DINING STACKER DOORS TO BE SINGLE, CLEAR GLAZED, TIMBER FRAMED WITH A U VALUE OF 5.55 AND SHGC OF 0.73	
ENERGY	
- HOT WATER SYSTEM: GAS INSTANTANEOUS HWS WITH A PERFORMANCE OF 5 STARS OR BETTER.	
- SINGLE PHASE AC UNIT TO 1 LIVING AREA EER 3.0-3.5	
- KITCHEN: INDIVIDUAL FAN, DUCTED (RANGEHOOD) OPERATION CONTROL, MANUAL SWITCH.	
- BATHROOM (B): INDIVIDUAL FAN, NOT DUCTED. OPERATION CONTROL, MANUAL SWITCH.	
- LAUNDRY: NATURAL VENTILATION.	
- WINDOW AND/OR SKYLIGHT TO KITCHEN FOR NATURAL LIGHTING.	
- WINDOW AND/OR SKYLIGHT TO BATHROOMS (2/1/TOILET /1) FOR NATURAL LIGHTING.	
- GAS COOKTOP AND ELECTRIC OVEN TO BE INSTALLED IN THE KITCHEN.	
- WELL VENTILATED FRIDGE SPACE.	

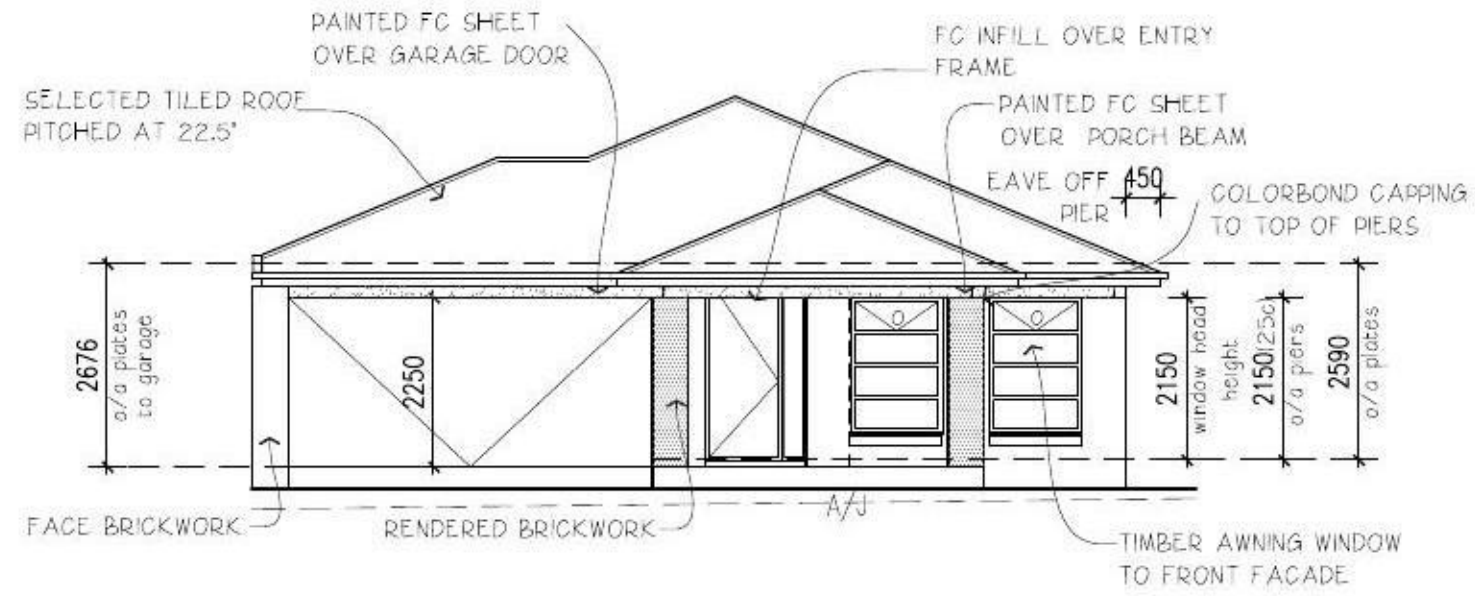




ELEVATION (A)



ELEVATION (B)


DATE	REVISION	DRAWN
31.5.13	REV A CONTRACT PLANS	JS

© Henley Arch P/L All rights reserved - this set of drawings is COPYRIGHT. Apart from use by the party to whom these drawings are addressed for the purpose for which it was requested and any fair dealing as permitted under the Copyright Act, no part may be used, reproduced or copied by any means or in any form without prior permission of HENLEY ARCH P/L.	ELEVATIONS		HAND	LH	SHT	3	Luca 4	Kenzo	EDGEWATER HOMES PO Box 550 Moorebank NSW 1875 Ph: 9623 7526 Fax:9673 5560
	DRAWN	JS					For	EDGEWATER HOMES	
	CHECKED	(CHKBY)	JOB No.	200097	At	LOT 2225 GREENWOOD PARKWAY JORDAN SPRINGS			
SCALE	1:100	Date:	31/05/2013						

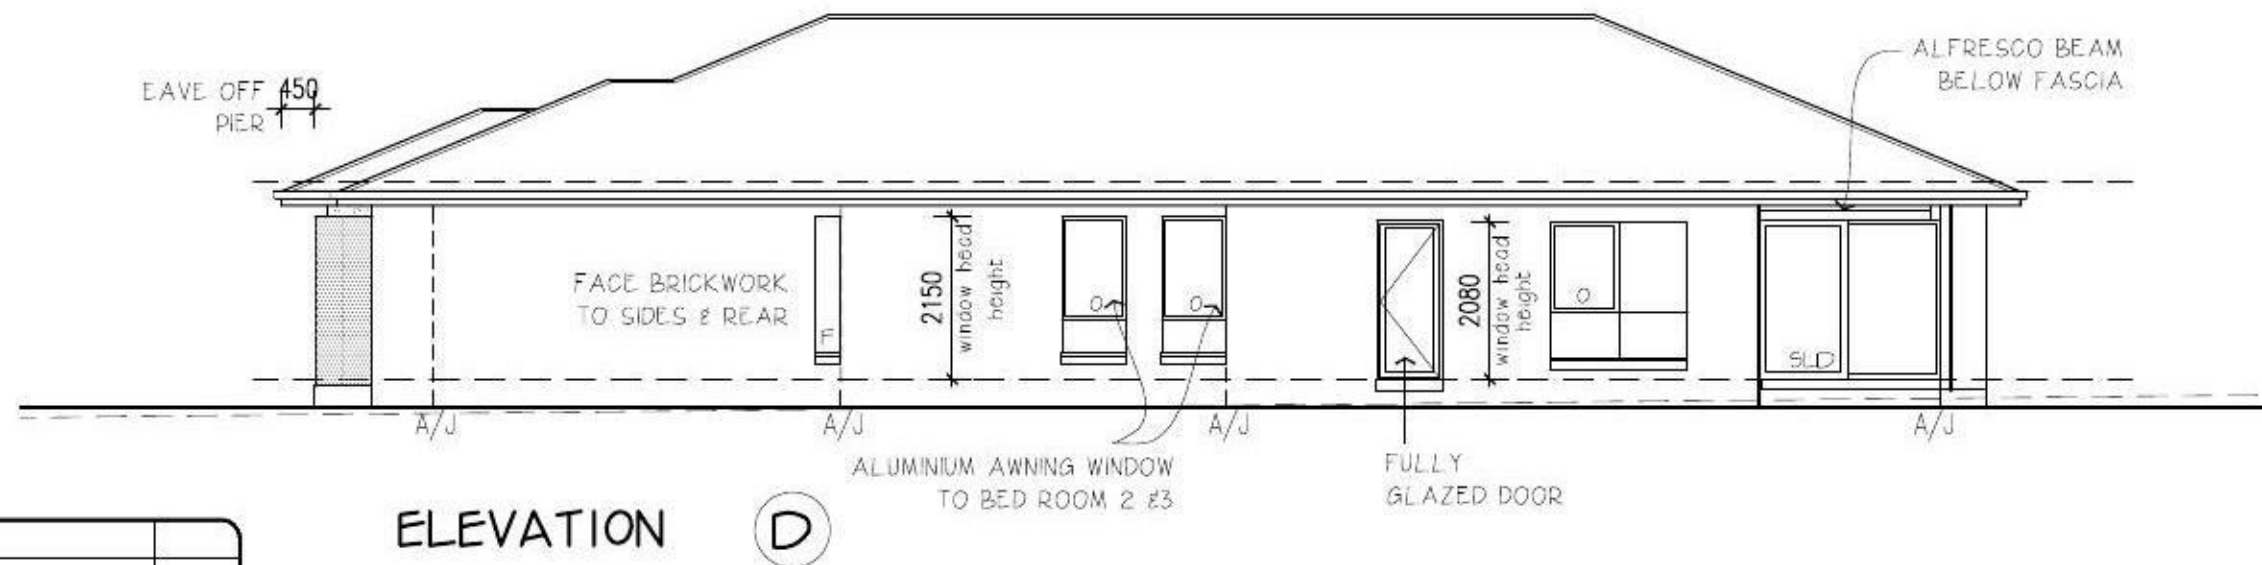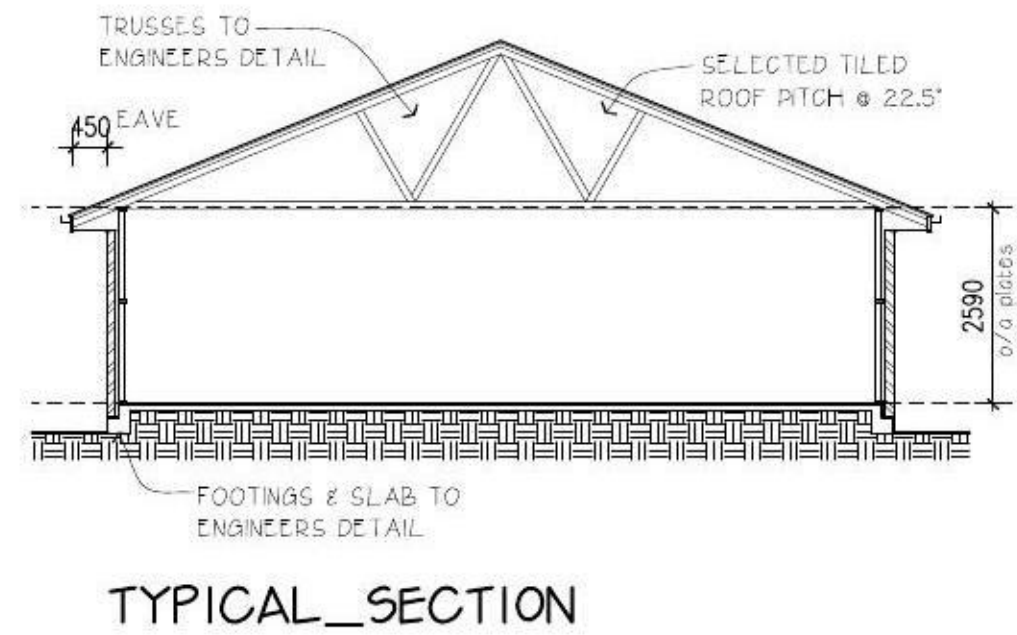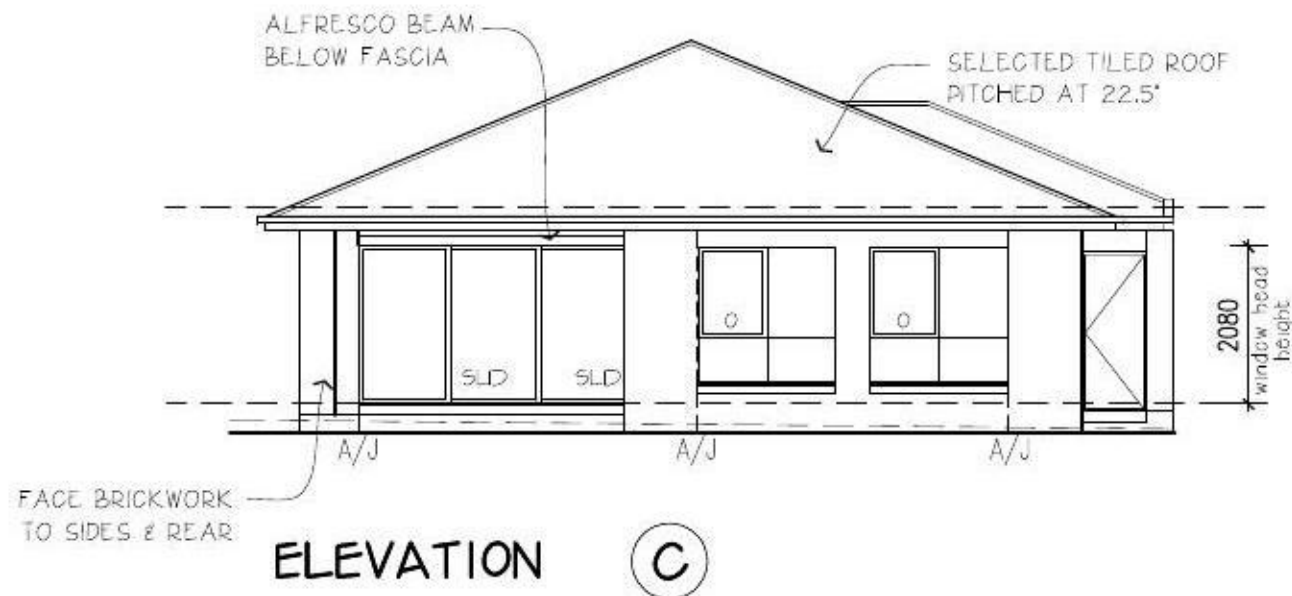

31.5.13	REV A CONTRACT PLANS	JS
DATE	REVISION	DRAWN

© Henley Arch P/L All rights reserved - this set of drawings is COPYRIGHT. Apart from use by the party to whom these drawings are addressed for the purpose for which it was requested and any fair dealing as permitted under the Copyright Act, no part may be used, reproduced or copied by any means or in any form without prior permission of HENLEY ARCH P/L.	ELEVATIONS			HAND	LH	SHT	3A	Luca 4	Kenzo	EDGEWATER HOMES PO Box 550 Moorebank NSW 1875 Ph: 9623 7526 Fax:9673 5560
	DRAWN	JS						For	EDGEWATER HOMES	
	CHECKED	(CHKBY)	JOB No. 200097					At	LOT 2225 GREENWOOD PARKWAY JORDAN SPRINGS	
SCALE	1:100	Date: 09/10/2012								

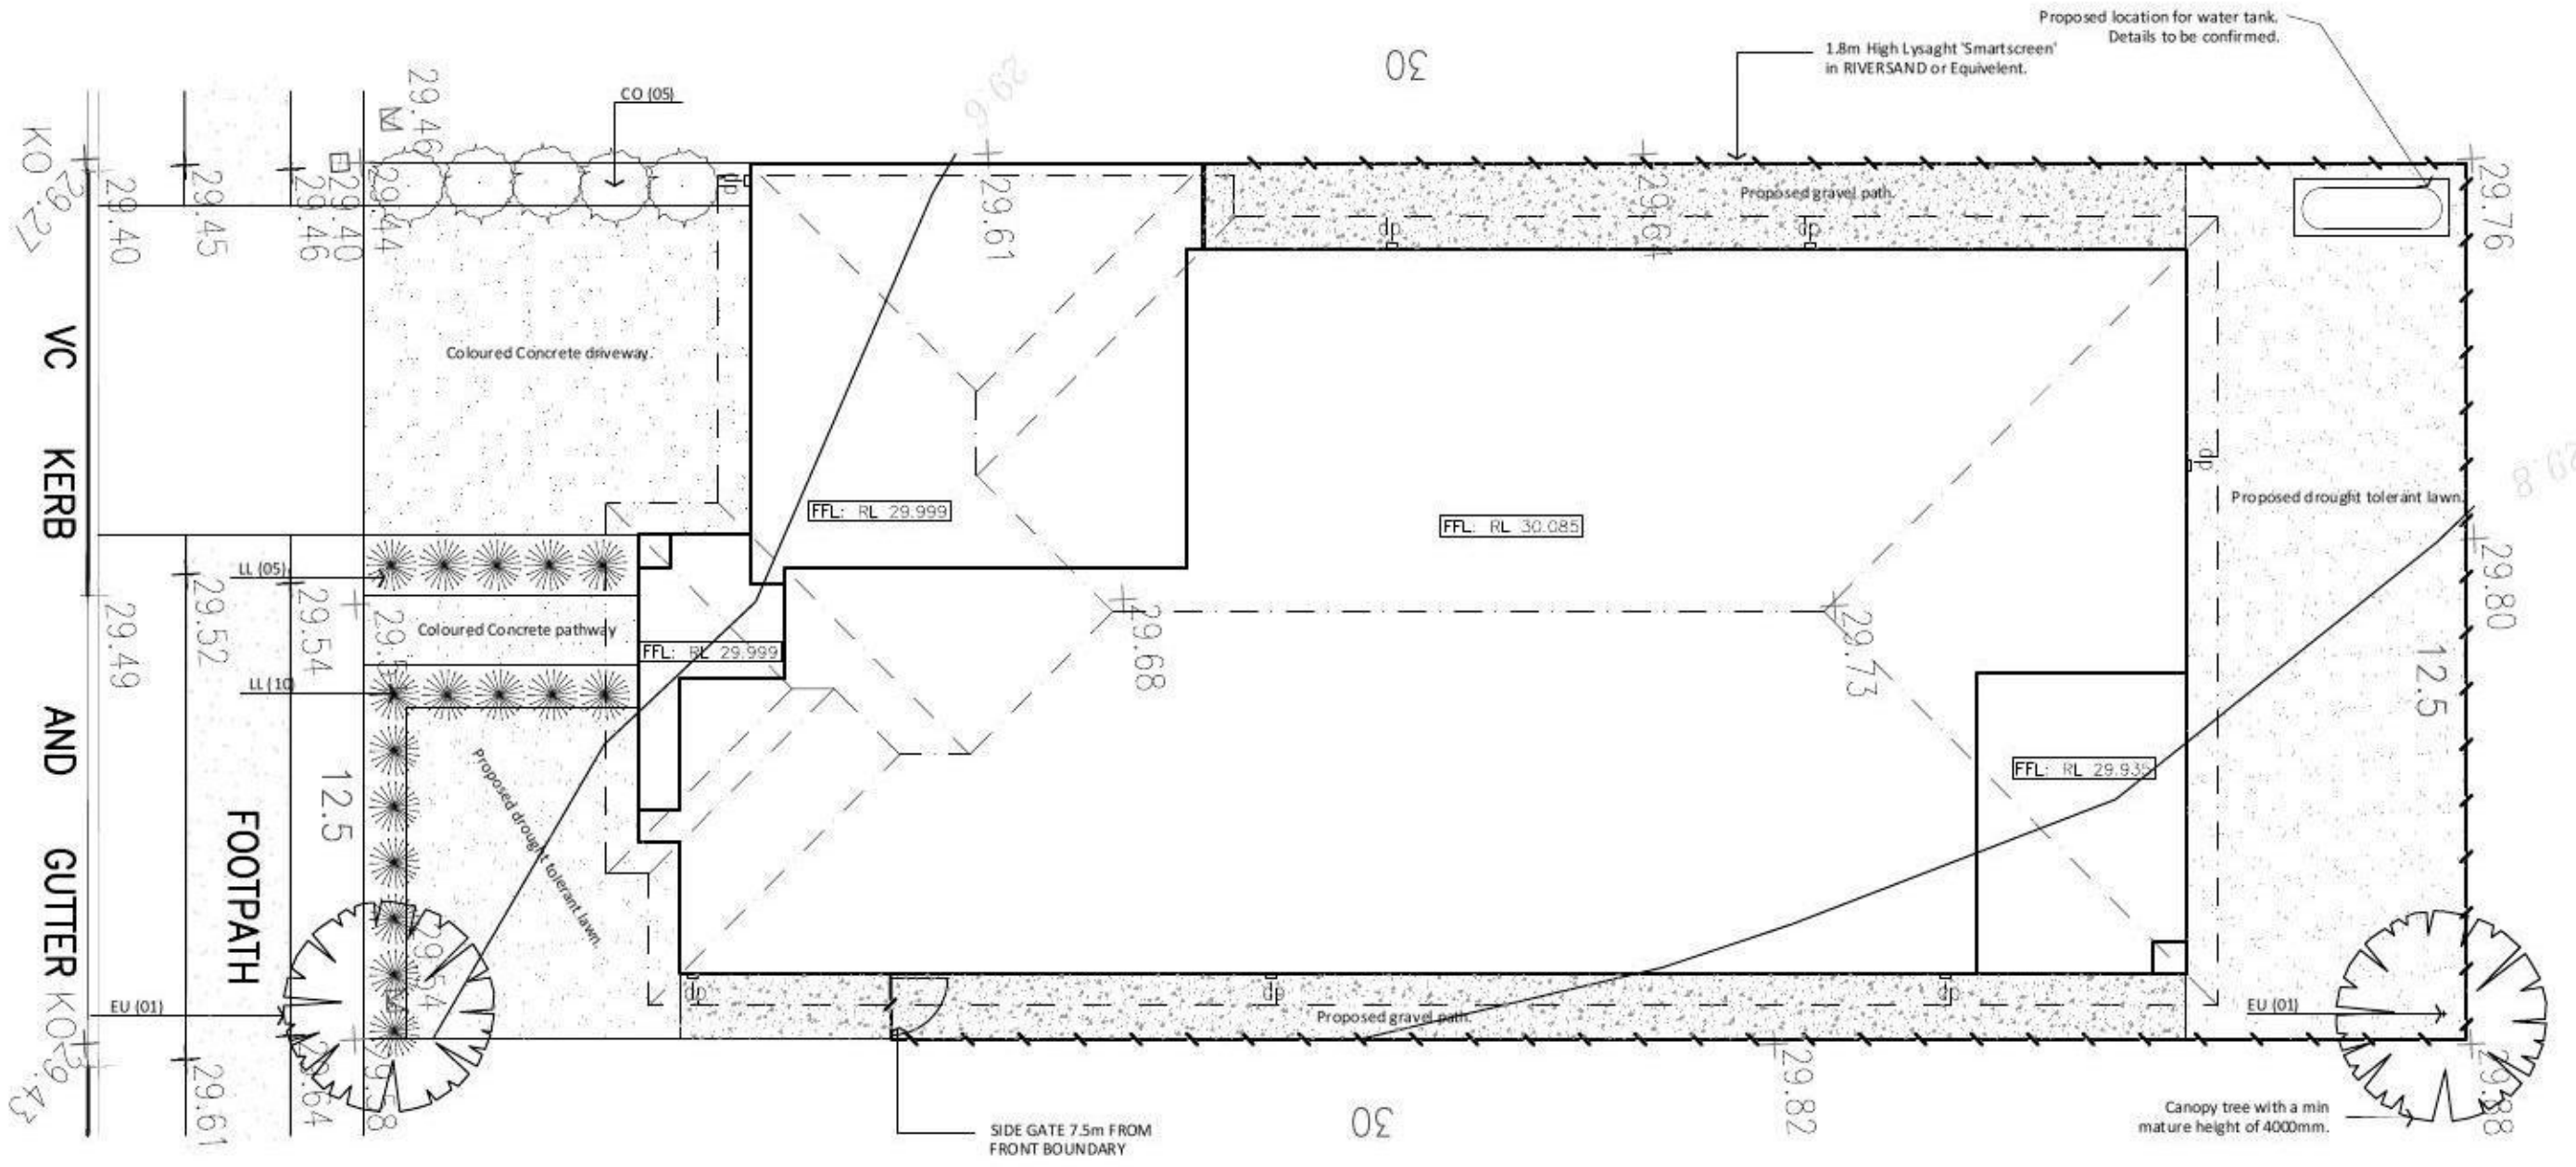

NOTE: ANY RETAINING WALL VISABLE FROM THE STREET OR 300mm HIGH AND OVER ARE TO BE OF MASONRY CONSTRUCTION

GARDEN EDGING VISABLE FROM THE STREET IS TO BE CONSTRUCTED OF TEXTURED OR COLOURED MASONRY BRICKS, BLOCKS OR COLOURED CONCRETE, NO TIMBER EDGING IS PERMITTED

- # Please note the following:
- Coloured concrete driveway & path including steps to P.C.C specs, vehicle crossover in plain concrete to P.C.C spec. If required by edgewater.
 - Plain concrete crossover to P.C.C specification max 5000mm wide.
 - All existing street trees and verge planting are to be protected during construction.
 - Letterbox to complement the design of the house and in accordance with the fencing design guidelines.

PLANT SCHEDULE

Code	Botanical name	Common Name	Height (mm)	Width (mm)	Quantity	Pot Size @ Planting
CO*	<i>Correa alba</i>	White Correa	1000	1200	5	140mm
EU*	<i>Eucalyptus pauciflora</i> 'Little Snowman'	Little Snowman	6500	4000	2	300mm
LL*	<i>Lomandra longifolia</i> 'Tanika'	Tanika Lomandra	700	700	15	140mm

* Native plant selection

31.5.13	REV A CONTRACT PLANS	JS
DATE	REVISION	DRAWN

© Henley Arch P/L All rights reserved - this set of drawings is COPYRIGHT. Apart from use by the party to whom these drawings are addressed for the purpose for which it was requested and any fair dealing as permitted under the Copyright Act, no part may be used, reproduced or copied by any means or in any form without prior permission of HENLEY ARCH P/L	LANDSCAPING		HAND	LH	SHT	1B	Luca 4	Kenzo	EDGEWATER HOMES PO Box 550 Moorebank NSW 1875 PH: 9673 7526 Fax:9673 5560
	DRAWN	JS					For	EDGEWATER HOMES	
	CHECKED	(CHKBY)	JOB No.	200097	At	LOT 2225 GREENWOOD PARKWAY JORDAN SPRINGS			
SCALE	1:100	Date:	31/05/2013						

Jordan Springs - Illoura Village Notes:

(THESE NOTES MUST BE ADDED TO YOUR SITE AND LANDSCAPE PLANS)

- ANY GARDEN OR LAWN EDGING VISIBLE FROM THE STREET IS TO BE CONSTRUCTED OF MASONRY TEXTURED OR COLOURED BRICKS, BLOCKS OR COLOURED CONCRETE - NO TIMBER EDGING IS PERMITTED.
- ANY RETAINING WALLS VISIBLE FROM THE STREET OR 900MM HIGH AND OVER ARE TO BE OF MASONRY CONSTRUCTION.
- VEHICLE CROSSOVER IS TO BE PLAN CONCRETE TO COUNCIL SPECIFICATIONS, 5M WIDE V.C. FOR A DOUBLE GARAGE AND 3M WIDE V.C FOR A SINGLE GARAGE.
- ALL EXISTING STREET TREES AND VERGE PLANTING ARE TO BE PROTECTED DURING CONSTRUCTION.

CUT & FILL BUILDING AREA TO RL 29.7 APPROX. TO CREATE LEVEL BUILDING PLATFORM FOR WAFFLE POD SLAB

CUT - LINE

NOTE: THIS SITING IS SUBJECT TO THE DEVELOPERS APPROVAL. BUILDER TO OBTAIN PRIOR TO PERMIT APPLICATION.

NOTE: THIS SITING HAS BEEN PREPARED BASED ON THE ADJOINING PROPERTIES/Y BEING VACANT. SHOULD A SIGNIFICANT AMOUNT OF TIME PASS BEFORE THE BUILDING PERMIT IS APPLIED FOR, AN UPDATED SURVEY MAY BE REQUIRED TO CONFIRM THE ADJOINING PROPERTIES/Y STATUS. THE RECODE REQUIREMENTS MAY NEED TO BE RE-EVALUATED AND MAY CAUSE CHANGES TO THE SITING/HOUSE.


NOTE: THIS SITING HAS BEEN PREPARED BASED ON THE AVAILABLE INFORMATION FROM THE RELEVANT LOCAL COUNCIL AND/OR OTHER AUTHORITIES THAT IS NOT COMPLETE OR HAVE NOT BEEN FINALISED DUE TO THE TITLES NOT YET BEEN RELEASED IN THIS SUBDIVISION. ONCE THIS INFORMATION IS RELEASED IT WILL BE EXAMINED. THIS MAY REVEAL THE REQUIREMENT FOR ADDITIONAL WORKS AND THE SITING MAY CHANGE.

NOTE: ALL EXISTING STREET TREES AND VERGE PLANTING TO BE PROTECTED DURING CONSTRUCTION

NOTE: ANY RETAINING WALL VISABLE FROM THE STREET OR 900mm HIGH AND OVER ARE TO BE OF MASONRY CONSTRUCTION


SITE COVERAGE ANALYSIS

Roof Area	256.0 sqm	66.7 %
Ground Floor	174.7 sqm	
Garage	36.2 sqm	
Porch	6.4 sqm	
Alfresco	12.9 sqm	
Building	230.2 sqm	59.9 %
Hard Surface	35.0 sqm	9.1 %
Permeable	118.6 sqm	31.0 %
Total Area	383.8 sqm	100.0 %

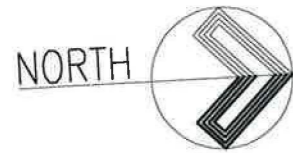


- CONTOUR INTERVALS 0.2 METRES
- ELECTRICITY LIGHT POLE
 - WATER METER
 - HYDRANT
 - COMMUNICATIONS PIT
 - ELECTRICAL TURRET
 - KERB
 - FOOTPATH
 - VEHICLE CROSSING VC
 - KERB OUTLET KO

(A) EASEMENT FOR ACCESS AND MAINTENANCE 0.9 WIDE

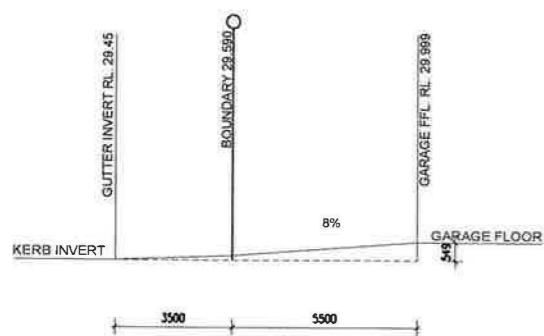

NOTE: DRIVEWAY IS DESIGNED IN ACCORDANCE WITH AS 2890.1 - 2004



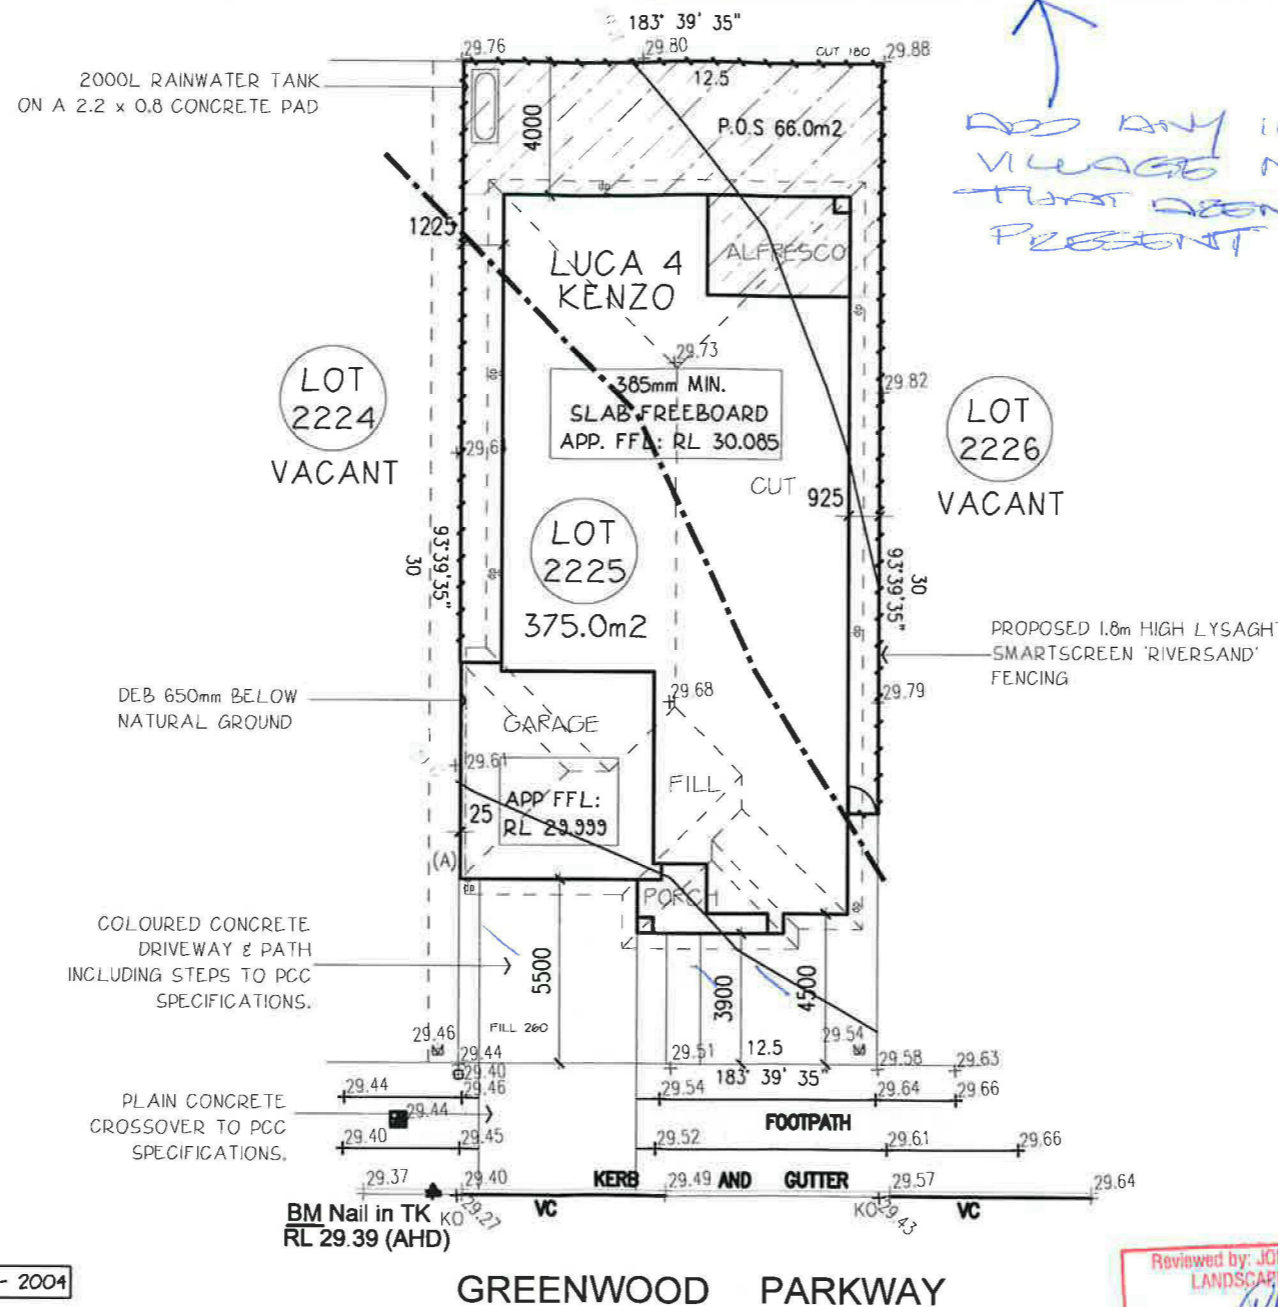


ADD ANY ILLOURA VILLAGE NOTES THAT AREN'T PRESENT

Reviewed by: JORDAN SPRINGS LANDSCAPE SECTION
- 4 JUN 2013
SIGNED: [Signature]

31.5.13	REV A CONTRACT PLANS	JS
DATE	REVISION	DRAWN

© Henley Arch P/L All rights reserved - this set of drawings is COPYRIGHT. Apart from use by the party to whom these drawings are addressed for the purpose for which it was requested and any fair dealing as permitted under the Copyright Act, no part may be used, reproduced or copied by any means or in any form without prior permission of HENLEY ARCH P/L	SITE PLAN		HAND	LH	SHT	1	Luca 4	Kenzo	EDGEWATER HOMES PO Box 550 Moorebank NSW 1875 Ph: 9623 7526 Fax:9673 5560
	DRAWN	JS	D.P	1168992			For	EDGEWATER HOMES	
	CHECKED	(CHKBY)	JOB No.	200097	At	LOT 2225 GREENWOOD PARKWAY JORDAN SPRINGS			
SCALE	1:200	Date:	31/05/2013						

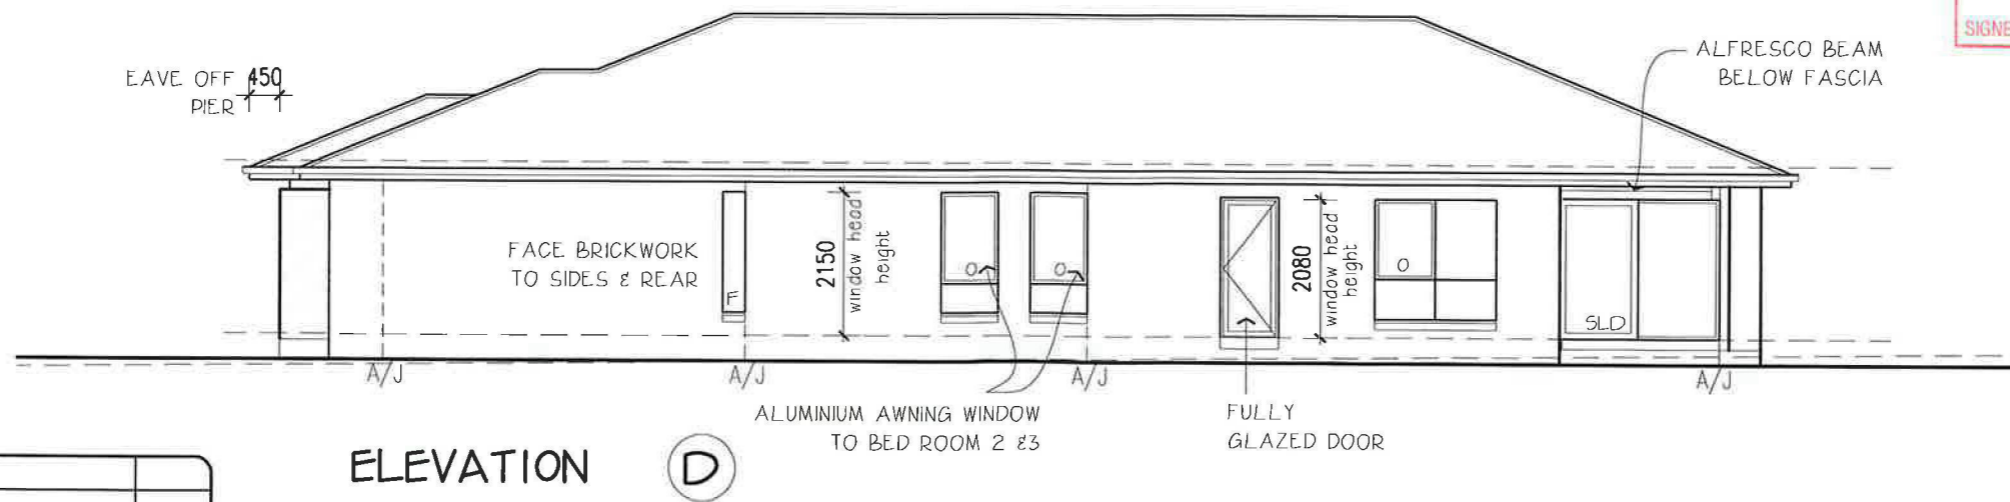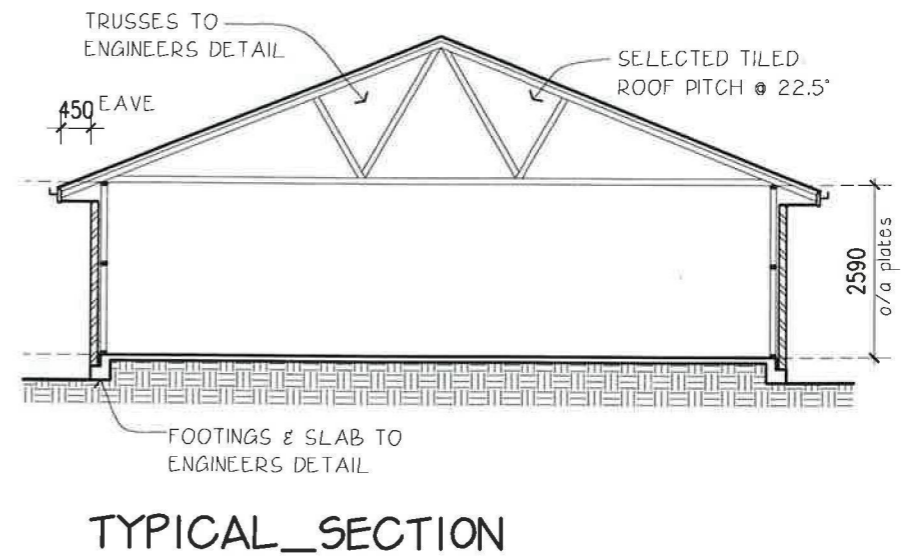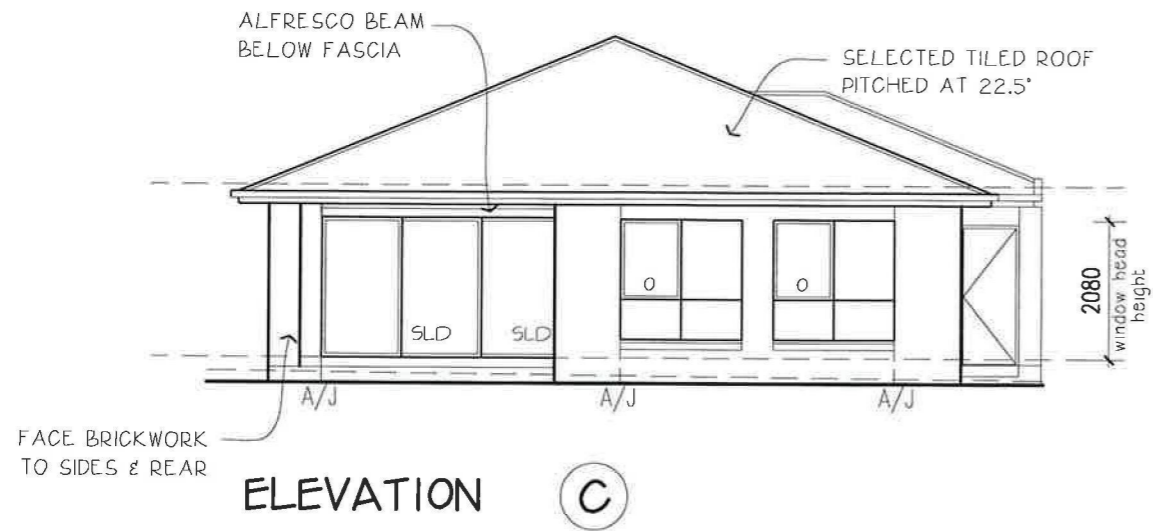


Reviewed by: JORDAN SPRINGS
LANDSCAPE SECTION
- 4 JUN 2013
SIGNED: [Signature]

31.5.13	REV A CONTRACT PLANS	JS
DATE	REVISION	DRAWN

© Henley Arch P/L All rights reserved - this set of drawings is COPYRIGHT. Apart from use by the party to whom these drawings are addressed for the purpose for which it was requested and any fair dealing as permitted under the Copyright Act, no part may be used, reproduced or copied by any means or in any form without prior permission of HENLEY ARCH P/L	ELEVATIONS		HAND	LH	SHT	3A	Luca 4	Kenzo	EDGEWATER HOMES		
	DRAWN	JS								For	EDGEWATER HOMES
	CHECKED	(CHKBY)								At	LOT 2225 GREENWOOD PARKWAY JORDAN SPRINGS
SCALE	1:100	Date:	09/10/2012					P.O. Box 550 Moorebank NSW 1875 Ph: 9623 7526 Fax: 9673 5560			

YA WKRAP DOOWEERG

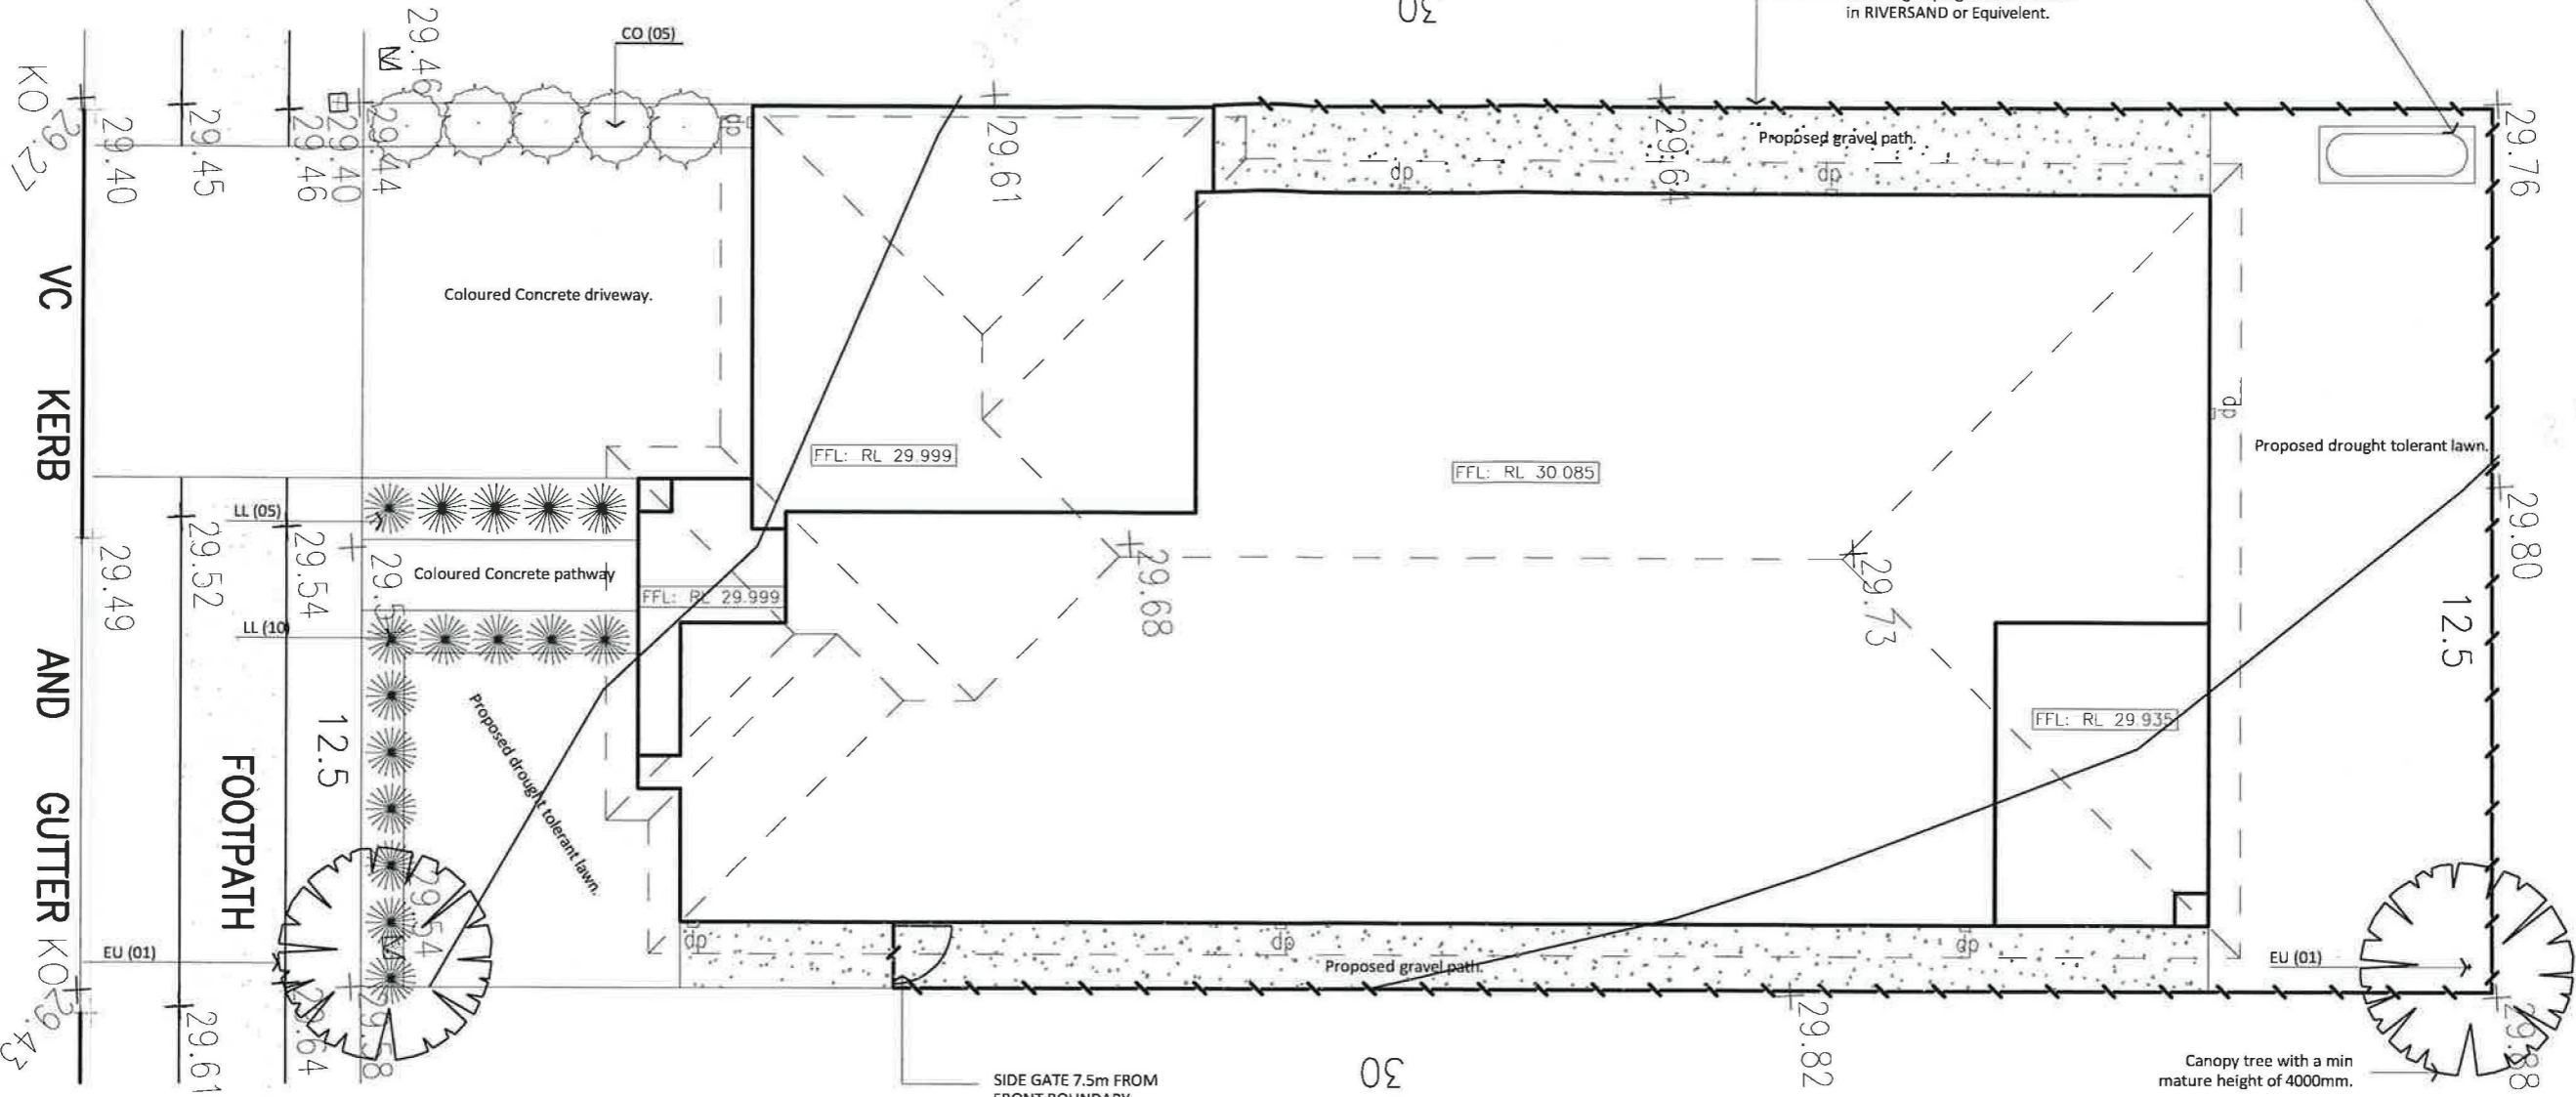

NOTE: ANY RETAINING WALL VISABLE FROM THE STREET OR 900mm HIGH AND OVER ARE TO BE OF MASONRY CONSTRUCTION

GARDEN EDGING VISABLE FROM THE STREET IS TO BE CONSTRUCTED OF TEXTURED OR COLOURED MASONRY BRICKS, BLOCKS OR COLOURED CONCRETE, NO TIMBER EDGING IS PERMITTED

Please note the following:

Coloured concrete driveway & path including steps to P.C.C specs, vehicle crossover in plain concrete to P.C.C spec. If required by edgewater.

Plain concrete crossover to P.C.C specification max 5000mm wide.

All existing street trees and verge planting are to be protected during construction.

Letterbox to complement the design of the house and in accordance with the fencing design guidelines.

PLANT SCHEDULE

Code	Botanical name	Common Name	Height (mm)	Width (mm)	Quantity	Pot Size @ Planting
CO*	<i>Correa alba</i>	White Correa	1000	1200	5	140mm
EU*	<i>Eucalyptus pauciflora</i> 'Little Snowman'	Little Snowman	6500	4000	2	300mm
LL*	<i>Lomandra longifolia</i> 'Tanika'	Tanika Lomandra	700	700	15	140mm

* Native plant selection



DATE	REVISION	DRAWN
31.5.13	REV A CONTRACT PLANS	JS

© Henley Arch P/L

All rights reserved - this set of drawings is COPYRIGHT. Apart from use by the party to whom these drawings are addressed for the purpose for which it was requested and any fair dealing as permitted under the Copyright Act, no part may be used, reproduced or copied by any means or in any form without prior permission of HENLEY ARCH P/L

LANDSCAPING

DRAWN	JS	
CHECKED	(CHKBY)	JOB No. 200097
SCALE	1:100	Date: 31/05/2013

HAND

LH

SHT

1B

Luca 4

Kenzo

For EDGEWATER HOMES

At LOT 2225 GREENWOOD PARKWAY JORDAN SPRINGS

EDGEWATER HOMES

PO Box 550 Moorebank NSW 1875
Ph: 9623 7526 Fax: 9673 5560