



PAD 01 RETAINING STRUCTURE - LONGITUDINAL SECTION (C200)
SCALE 1:200 HORIZONTAL
1:40 VERTICAL

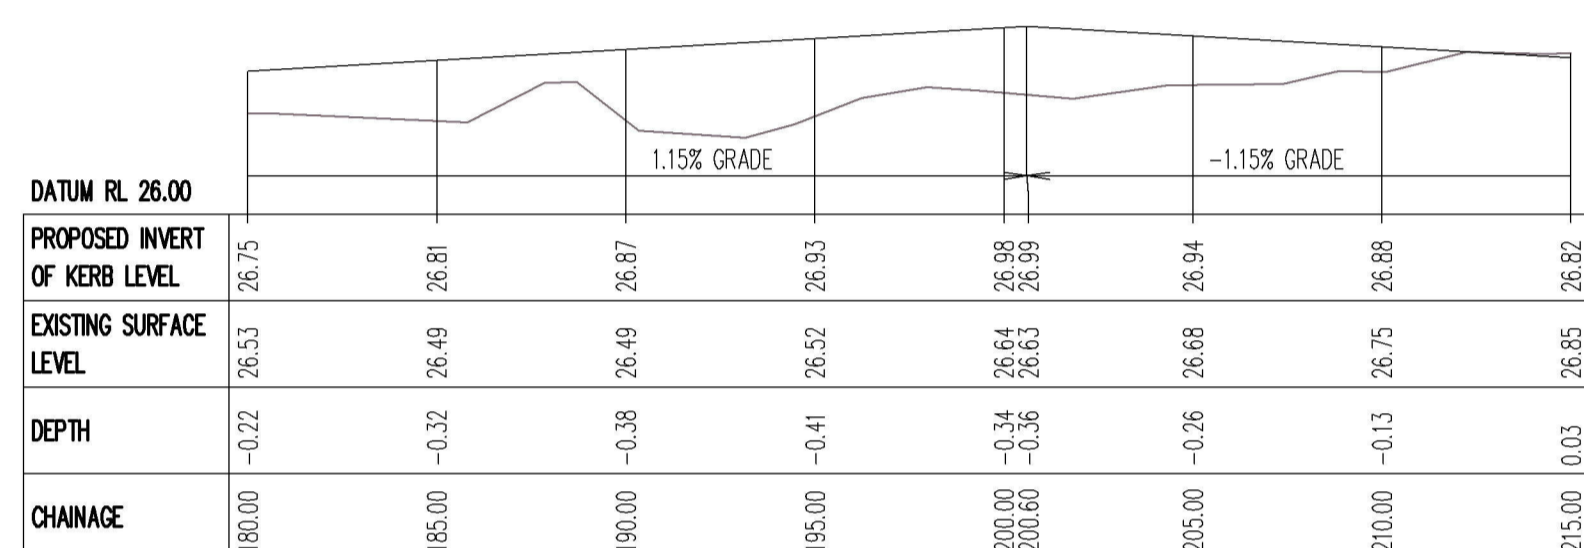

KERB 01 RETAINING STRUCTURE - INVERT OF KERB LONGITUDINAL SECTION (C201)
SCALE 1:200 HORIZONTAL
1:40 VERTICAL

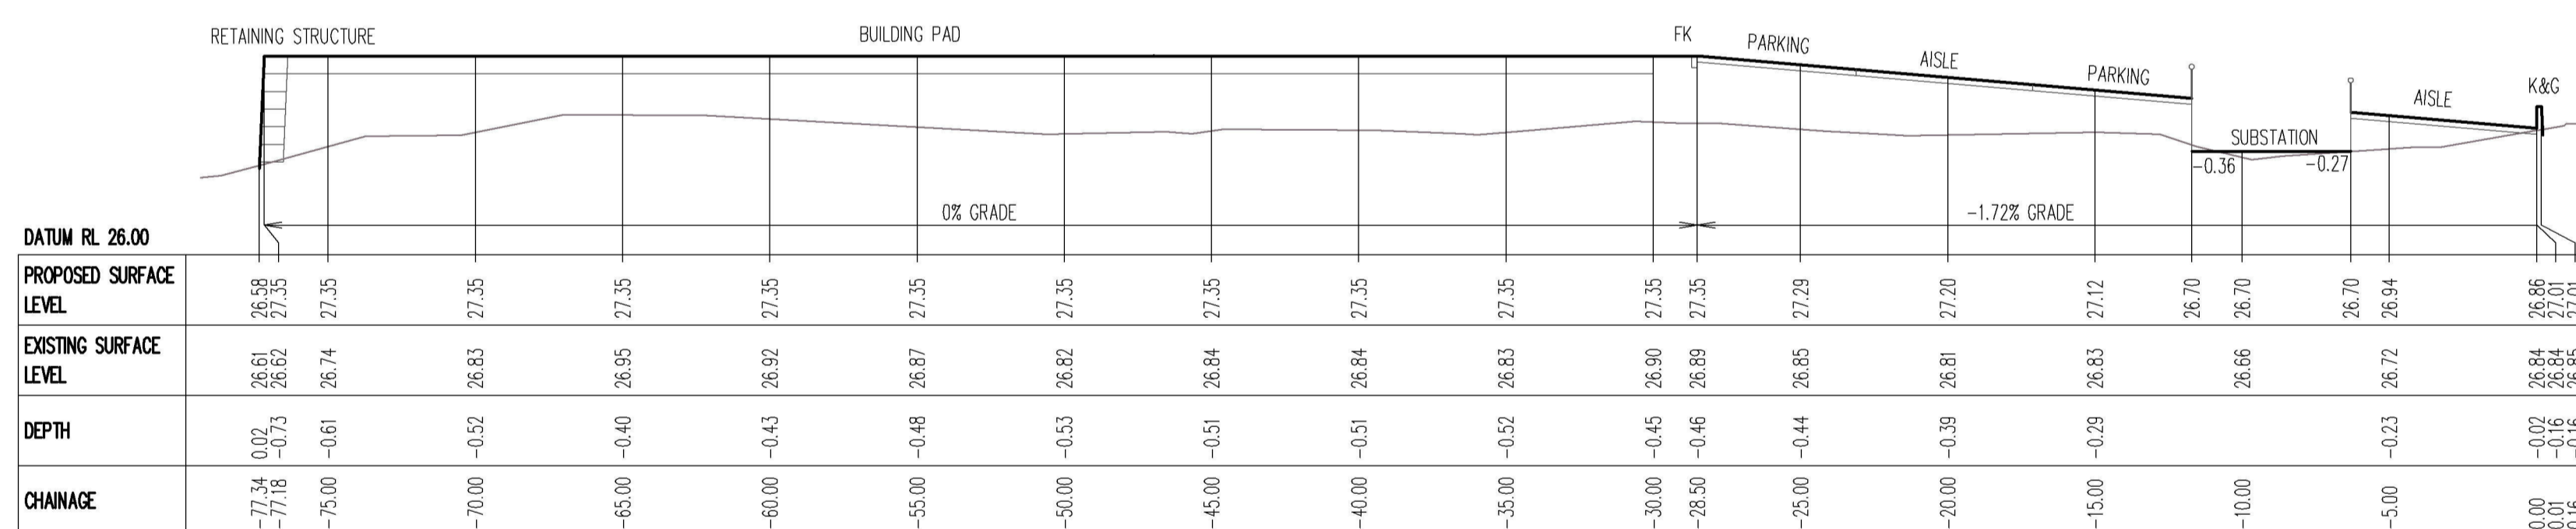

SECTION 1
H 1:200 V 1:40

PathName: C:\300\dwg - USER: cormac - Plot File Created: Mar 23, 2018 - 1:03pm

A1 0 1 2 3 4 5 6 7 8 9 10

Rev	Description	Eng	Draft	Date	Rev	Description	Eng	Draft	Date	Rev	Description	Eng	Draft	Date
P1	ISSUE FOR DA	WW	AW	23.03.18										

Architect
Morrison Design Partnership Architects
Level 3, Suite 302/ 69 Christie Street
St Leonards NSW 2065
Phone: (02) 9966 5566
www.mdp.com.au

Civil Engineer
TTW Taylor Thomson Whitting
612 9439 7288 | 48 Chandos Street St Leonards NSW 2065

Project
EDINGLASSIE VILLAGE, EMU PLANS

Sheet Subject
LONGITUDINAL SECTIONS SHEET

Scale: A1
AS SHOWN
Job No: **141456**
Drawing No: **C550**
Revision: **P1**
Drawn: AW
Authorised:
Plot File Created: Mar 23, 2018 - 1:01pm