




**WEST ELEVATION
LAWSON STREET**


FUNCTION CENTRE
PREVIOUSLY APPROVED FUNCTION CENTRE,
NOT CONSTRUCTED YET

EXISTING BUILDING

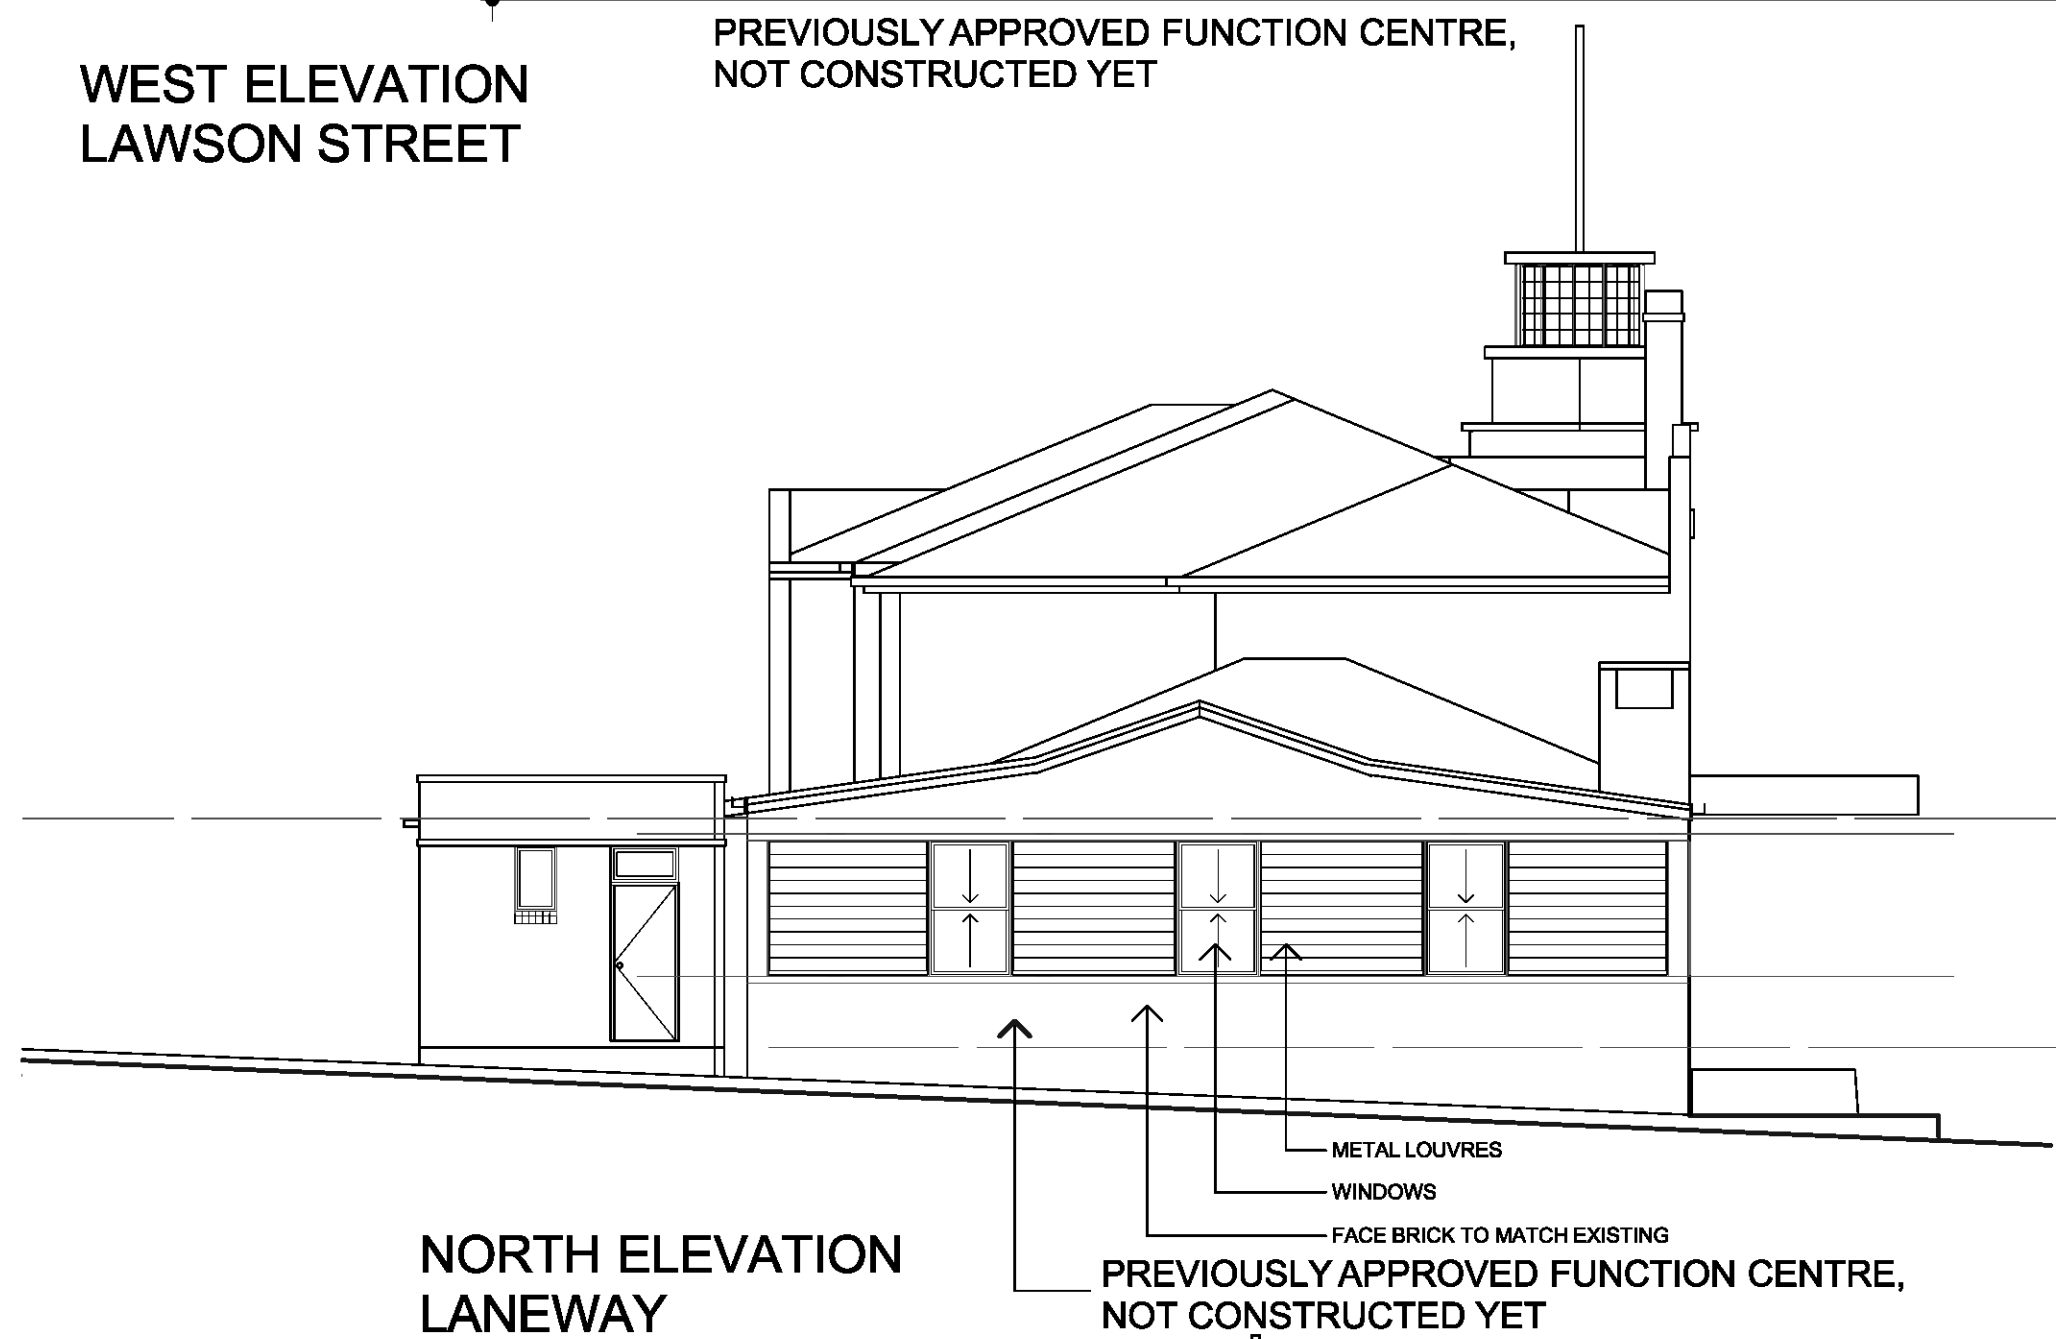


**NORTH ELEVATION
LANEWAY**

PREVIOUSLY APPROVED FUNCTION CENTRE,
NOT CONSTRUCTED YET

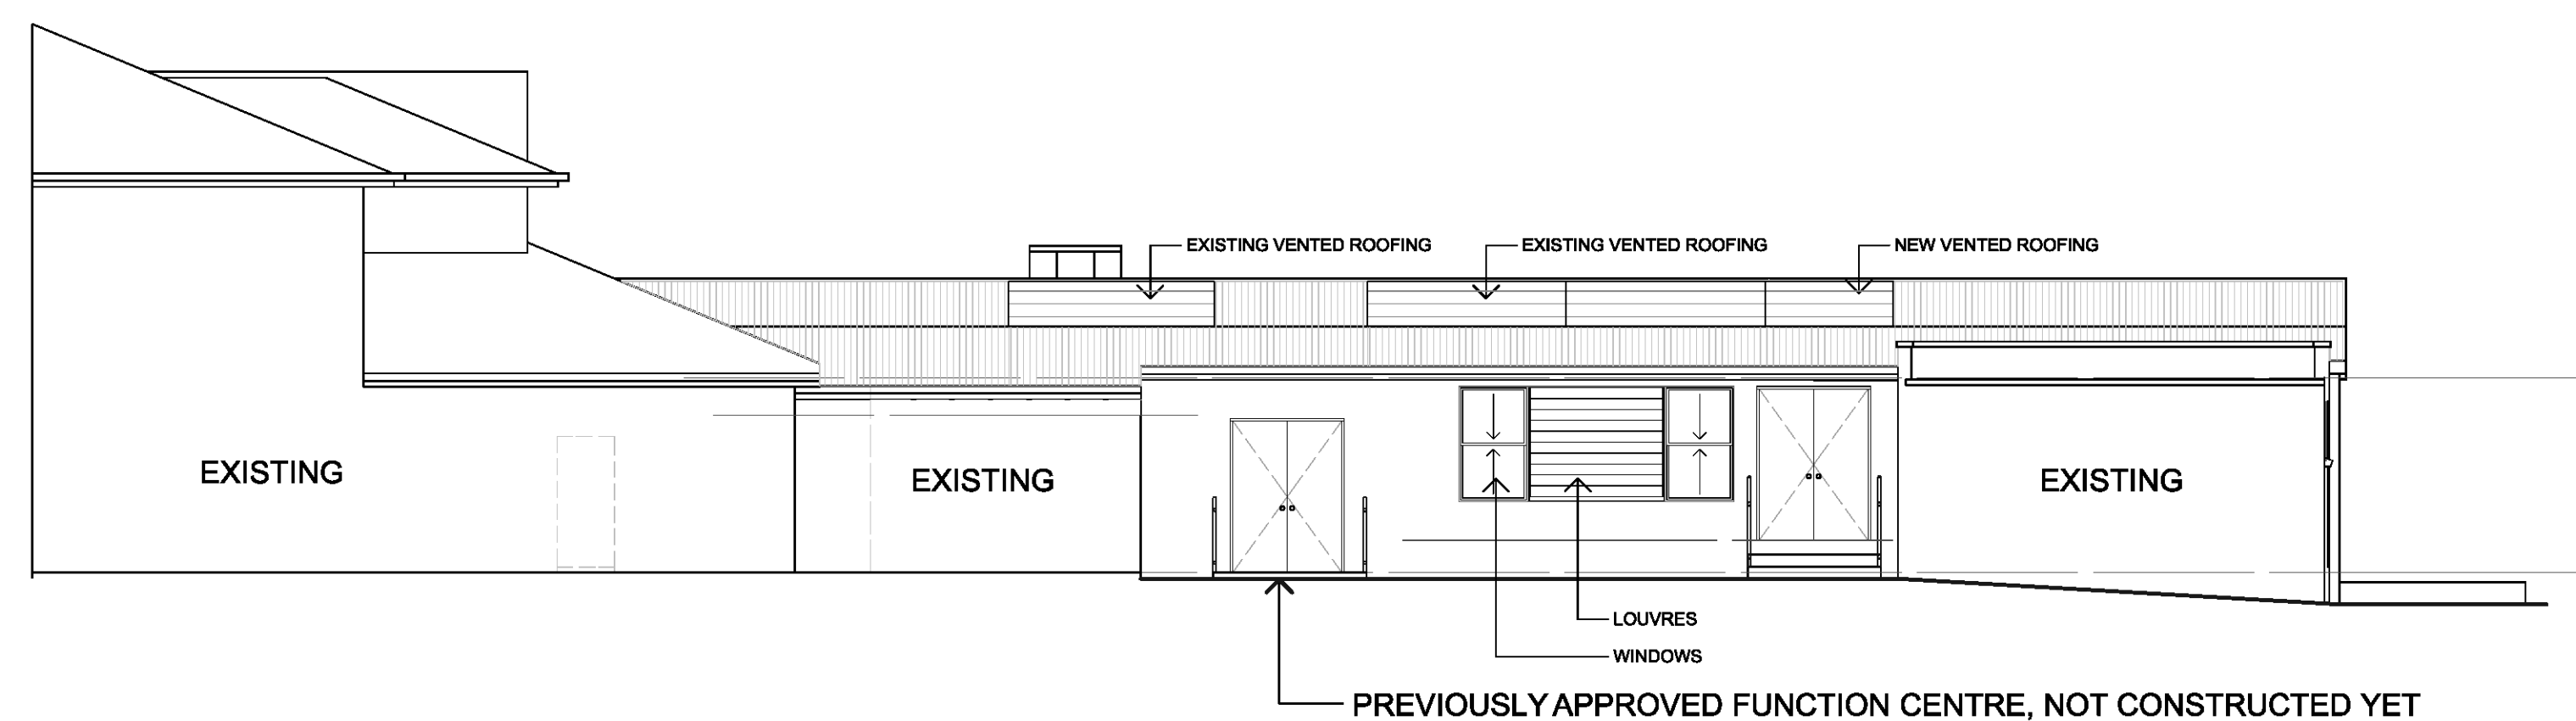


**EAST ELEVATION
CARPARK AREA**

PREVIOUSLY APPROVED FUNCTION CENTRE, NOT CONSTRUCTED YET

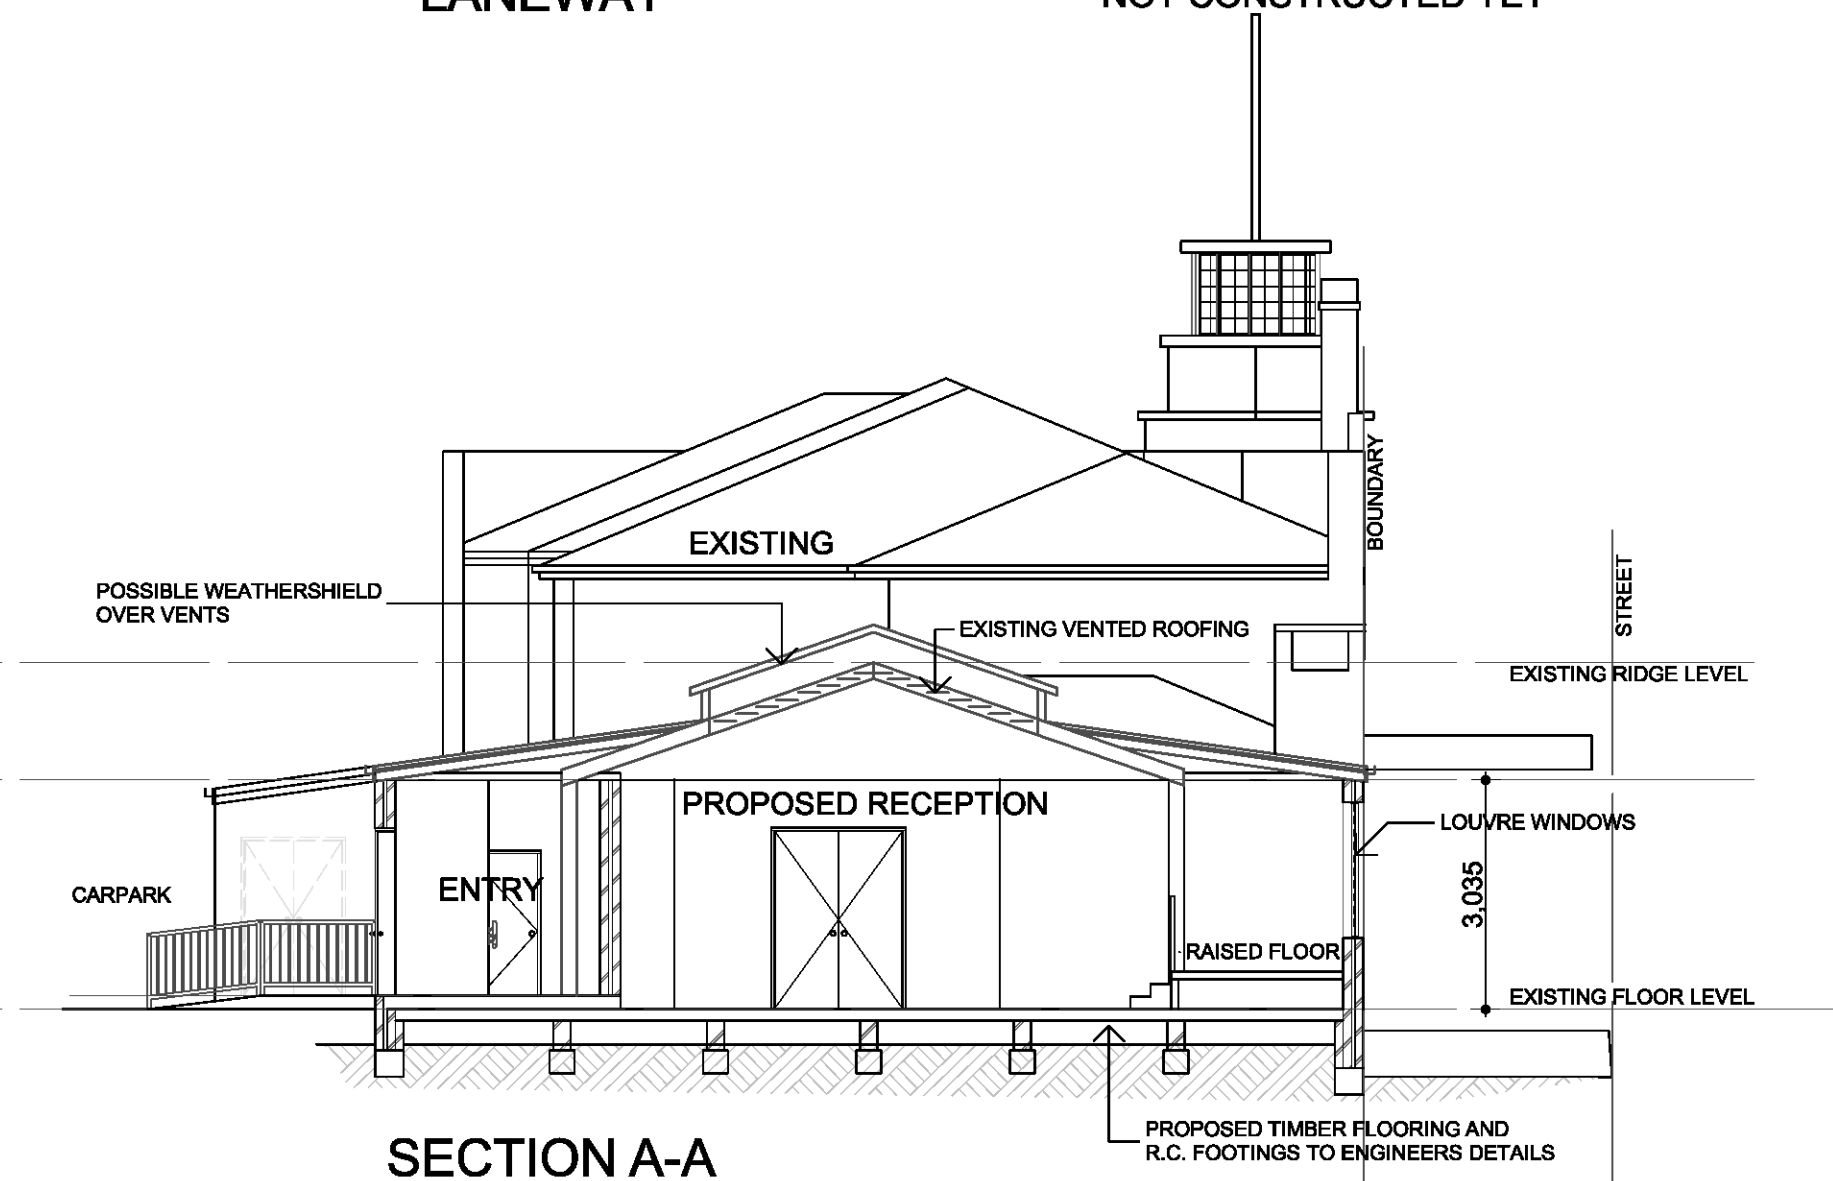

SECTION A-A

PREVIOUSLY APPROVED FUNCTION CENTRE,
NOT CONSTRUCTED YET

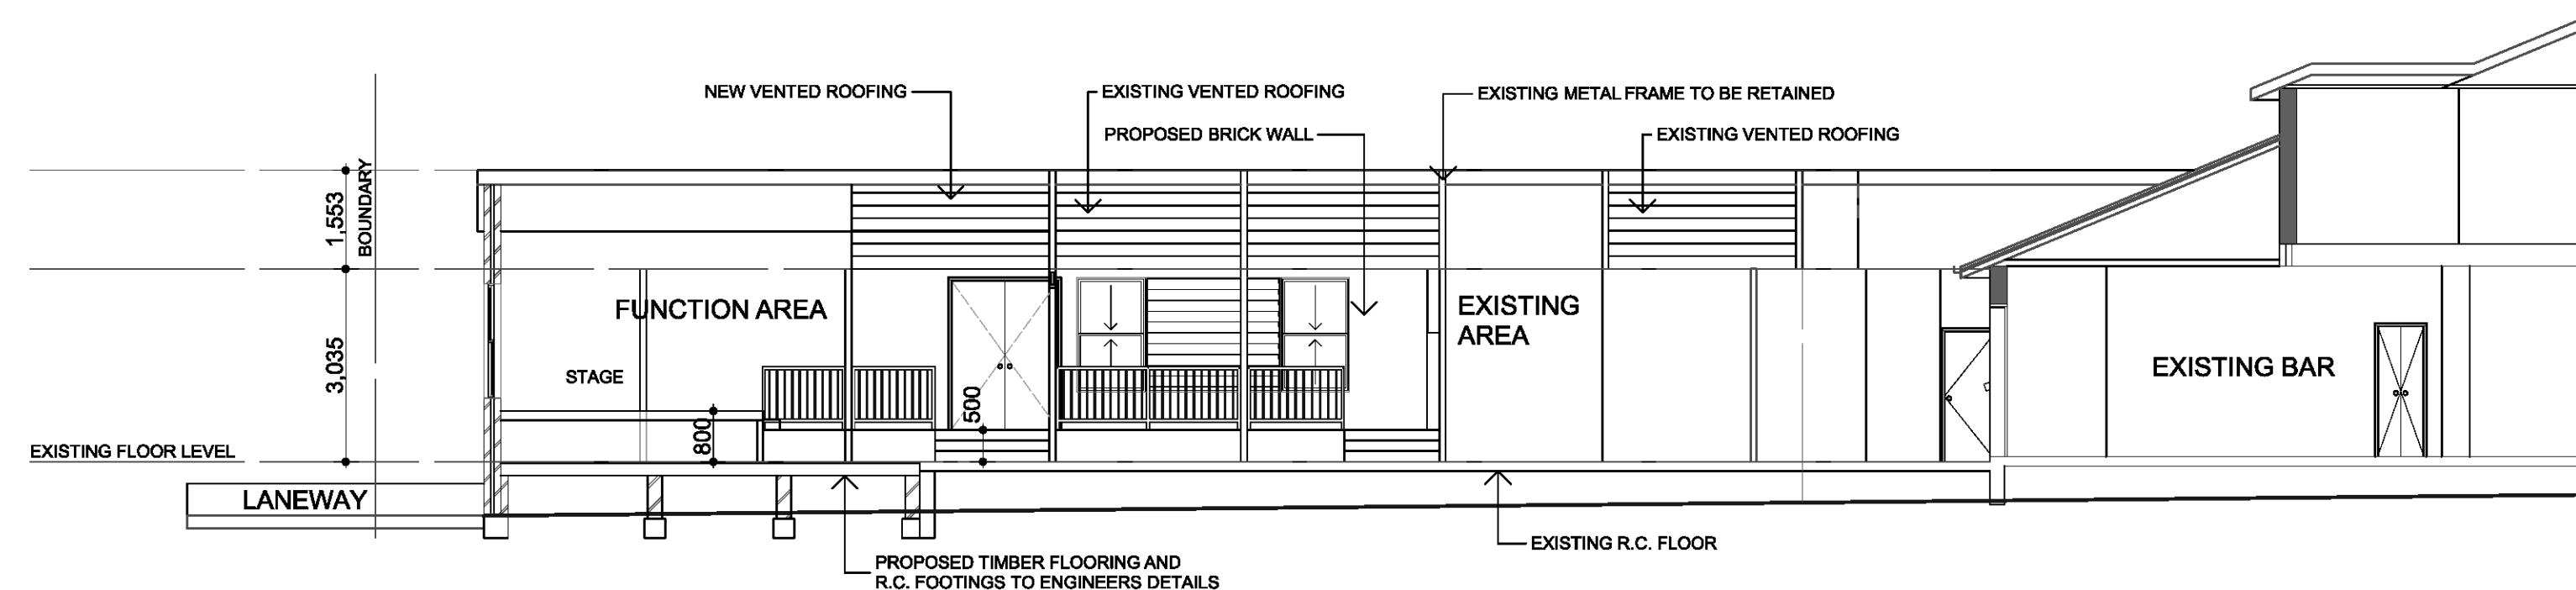

SECTION B-B

PREVIOUSLY APPROVED FUNCTION CENTRE,
NOT CONSTRUCTED YET

B. DELETED GAMING LOUNGE EXTENSION 23.01.17
A. AMENDED RECEPTION AND SMOKING AREA 21.09.16

PROPOSED FIRST FLOOR LICENSED AREA AT:
LOT 4, NO. 351 HIGH STREET
PENRITH
CLIENT: AUSTRALIAN ARMS HOTEL

N. F. BILLYARD P/L

11 YORK STREET, OATLANDS NSW 2117
Ph 02 9630 2122 Fax 02 9630 2133

03/06/15 1:100 A1 SHEET
ELEVATIONS & SECTIONS **1186 DA.02/B**

NOTE: ALL DIMENSIONS ARE TO BE CHECKED ON SITE PRIOR TO CONSTRUCTION. WRITTEN DIMENSIONS WILL TAKE PRECEDENCE OVER SCALE. ANY DISCREPANCIES SHOULD BE REFERRED BACK TO THE ARCHITECT.