




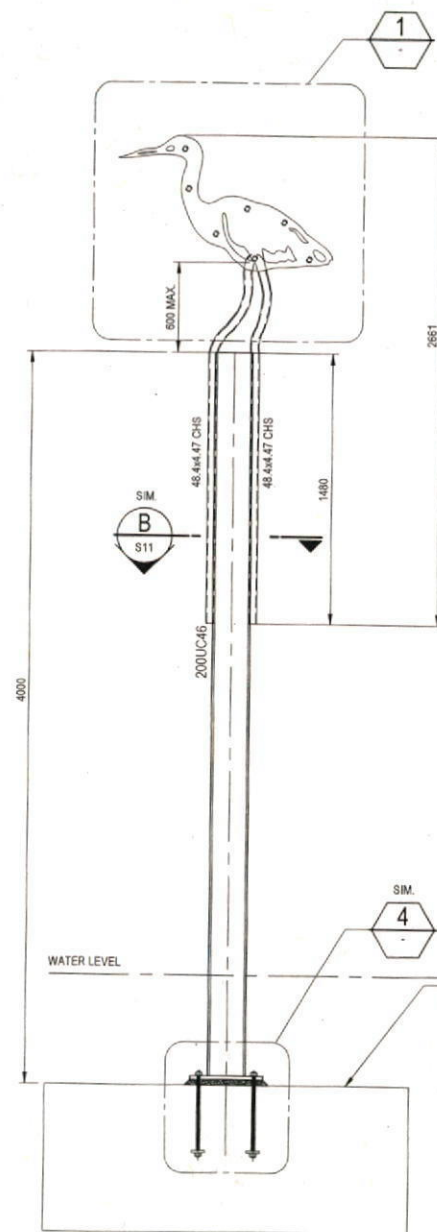


BIRD TYPE 1
SCALE: 1:20

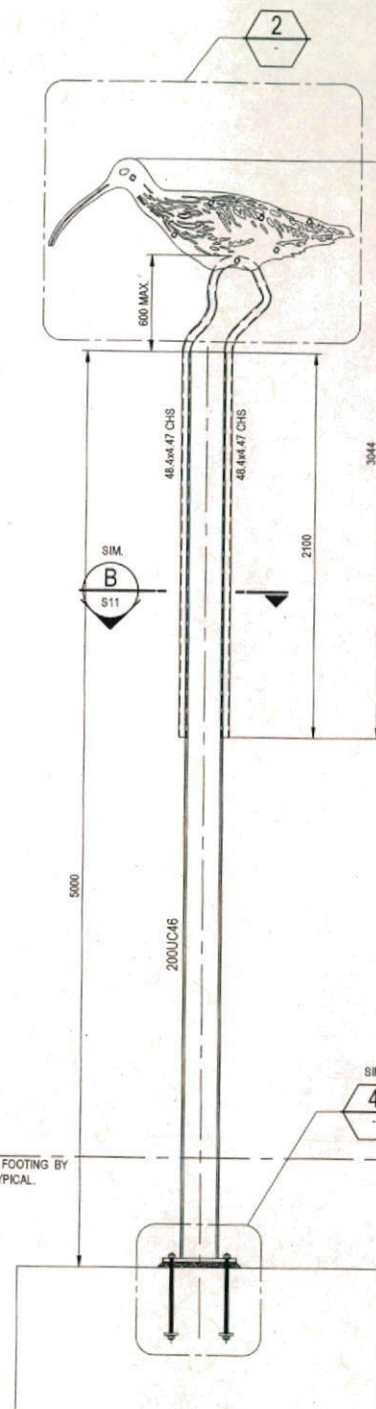


BIRD TYPE 2
SCALE: 1:20

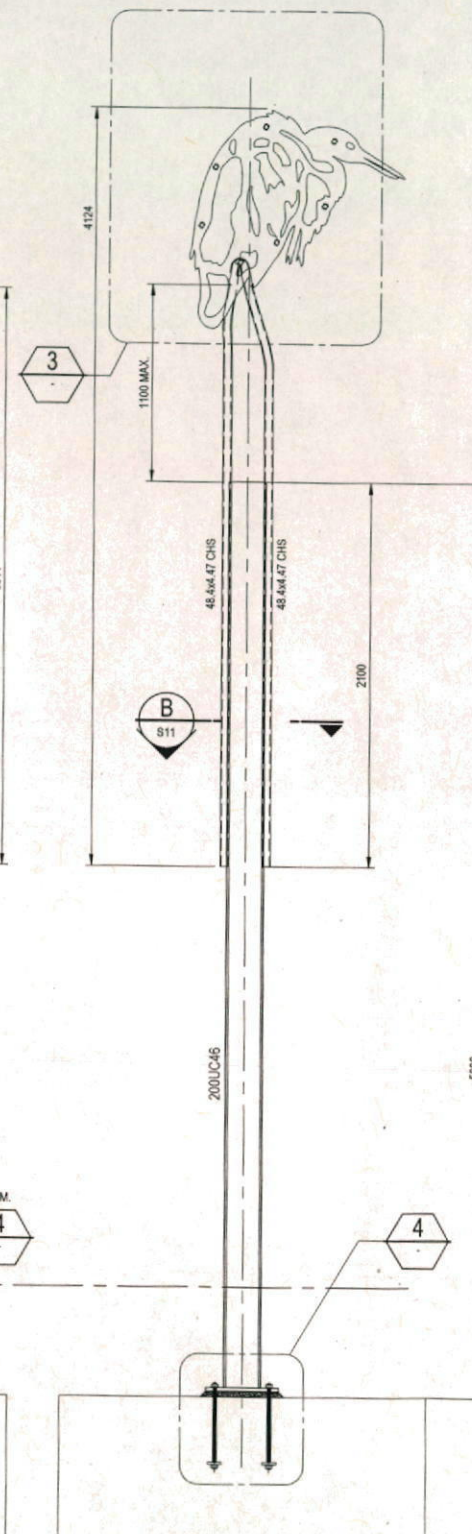


BIRD TYPE 3
SCALE: 1:20

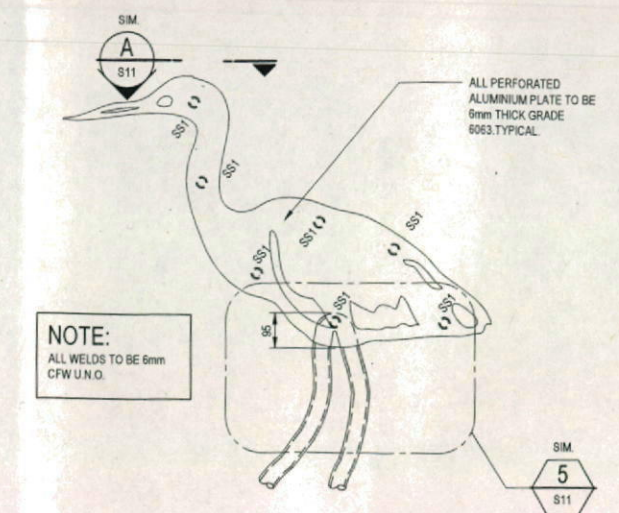

DETAIL 1
SCALE: 1:10

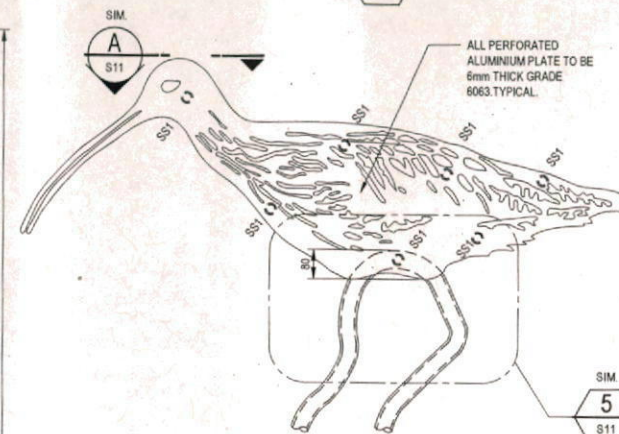

DETAIL 2
SCALE: 1:10

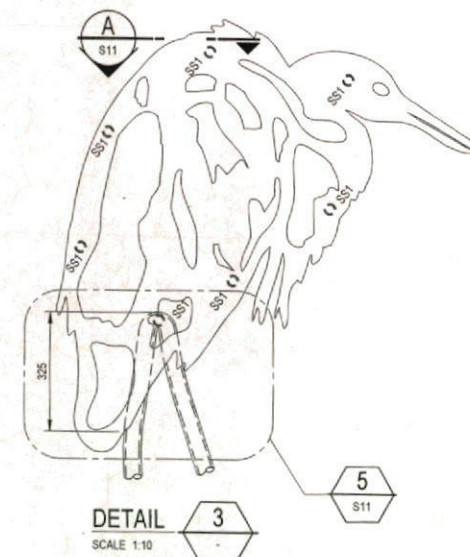


DETAIL 3
SCALE: 1:10


LEGEND
SS1 31.7x3.1 (GRADE 6063) ALUMINIUM CHS
SPACER STRUT
MINIMUM 7 SPACER STRUTS PLACED AT MAX
0.5m CRS. REFER SECTION A
TYPICAL

NOTE:
ALL WELDS TO BE 6mm
CFW U.N.O.

This plan/document relates to
DA No: CCX No:
130113 130032
Environmental Planning & Assessment Act
PENRITH CITY COUNCIL

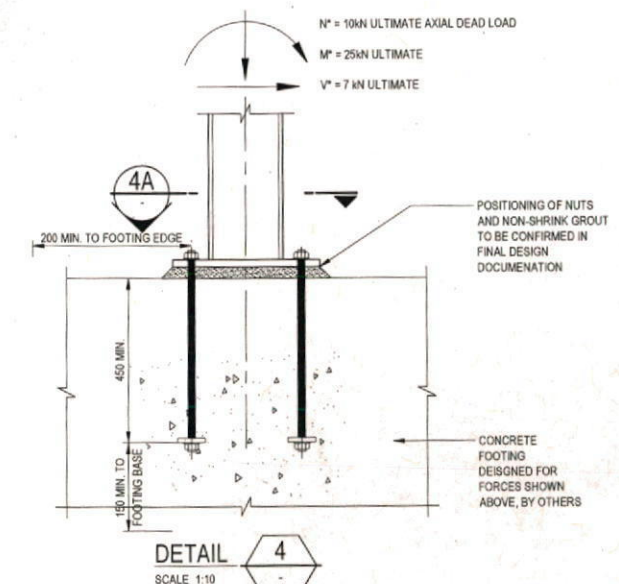

DETAIL 4
SCALE: 1:10

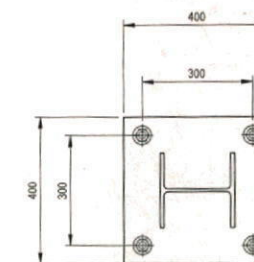

SECTION 4A
SCALE: 1:10

RECEIVED
25 JUL 2013
PENRITH CITY COUNCIL

4 M20 470 (SS
GR 316) CAST-IN
BOLTS C/W 75
SQ x 12 END PL
AND NUT. TYPICAL

BLIGH TANNER CONSULTING ENGINEERS LEVEL 9, 269 WICKHAM STREET, PO BOX 612 FORTITUDE VALLEY QLD 4006 AUSTRALIA T 07 3251 8555 F 07 3251 8599	REV	DATE	DESCRIPTION	DESIGN	DRAWN	CHECKED	APPROVED	RPEQ No.	PROJECT	BIRD MARKERS	DRAWING TITLE	SECTIONS AND DETAILS - SHEET 1	SCALES
	P1	10.05.2013	ISSUED FOR COORDINATION	PE	SAB								1:20
	P2	17.05.2013	ISSUED FOR APPROVAL	PE	SAB								1:20
	P3	24.05.2013	RE-ISSUED FOR APPROVAL	PE	SAB								1:20
									LOCATION	JORDAN SPRINGS LAKE	ASSOCIATE CONSULTANT	artists MILNE STONEHOUSE	JOB NO
									CLIENT	LEND LEASE			2012.432.300
													DRAWING NO
													S10
													REVISION
													P3

ALL RIGHTS RESERVED. THIS WORK IS COPYRIGHT AND CANNOT BE REPRODUCED IN ANY FORM OR BY ANY MEANS (GRAPHIC, ELECTRICAL OR MECHANICAL, INCLUDING PHOTOCOPYING) WITHOUT THE WRITTEN PERMISSION OF BLIGH TANNER. ANY LICENCE, EXPRESS OR IMPLIED, TO USE THIS DOCUMENT FOR ANY PURPOSE WHATSOEVER IS RESTRICTED TO THE TERMS OF AGREEMENT OR IMPLIED AGREEMENT BETWEEN BLIGH TANNER AND THE INSTRUCTING PARTY