



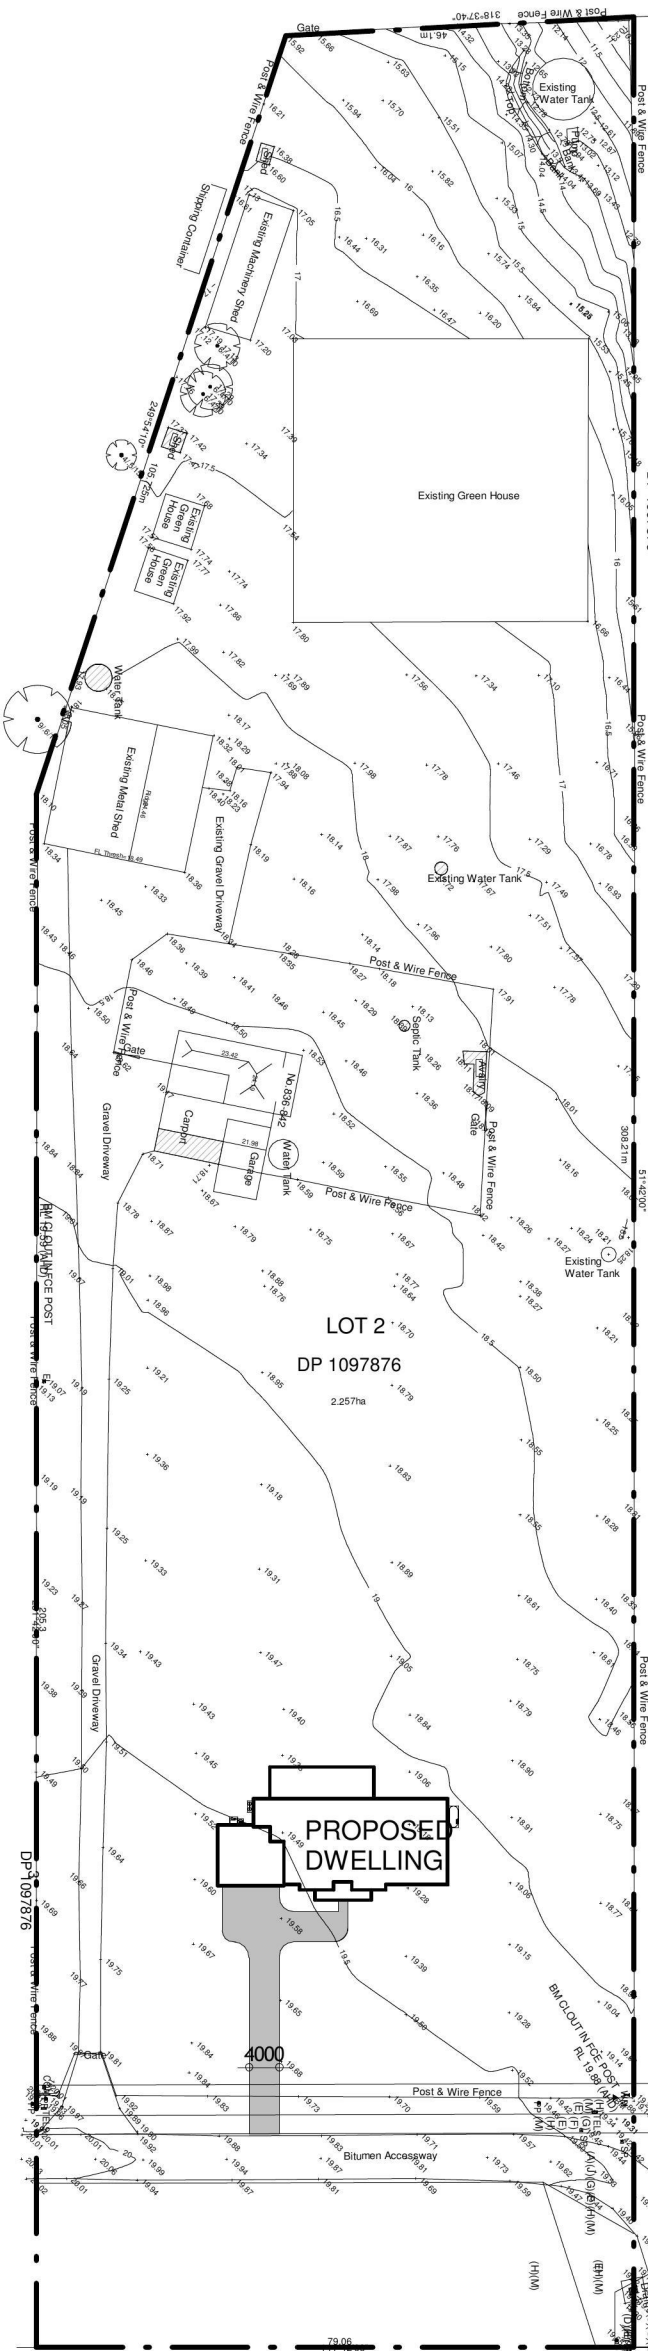


SITE PLAN 1:1000




SOUTH ELEVATION

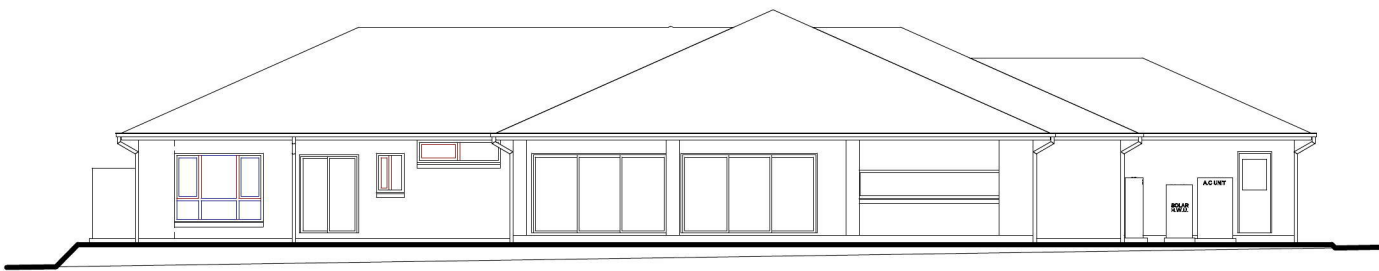

NORTH ELEVATION

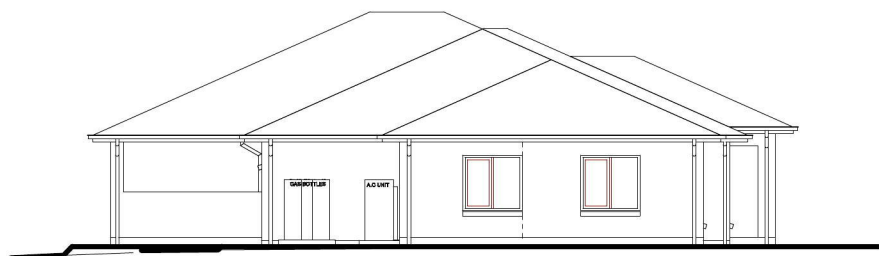

WEST ELEVATION

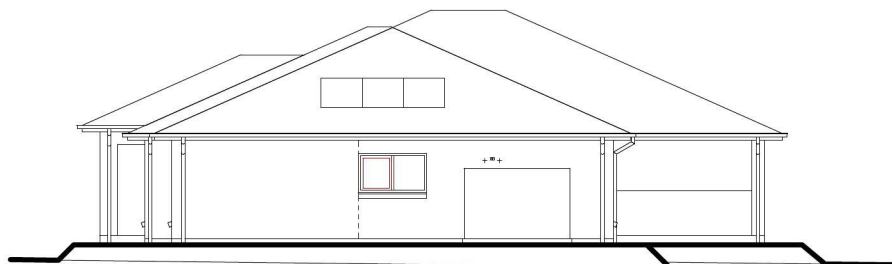

EAST ELEVATION

RICHMOND ROAD  
(20.115 WIDE & VARIABLE)