





CASSAR

CRESCENT

THE

NORTHERN

ROAD

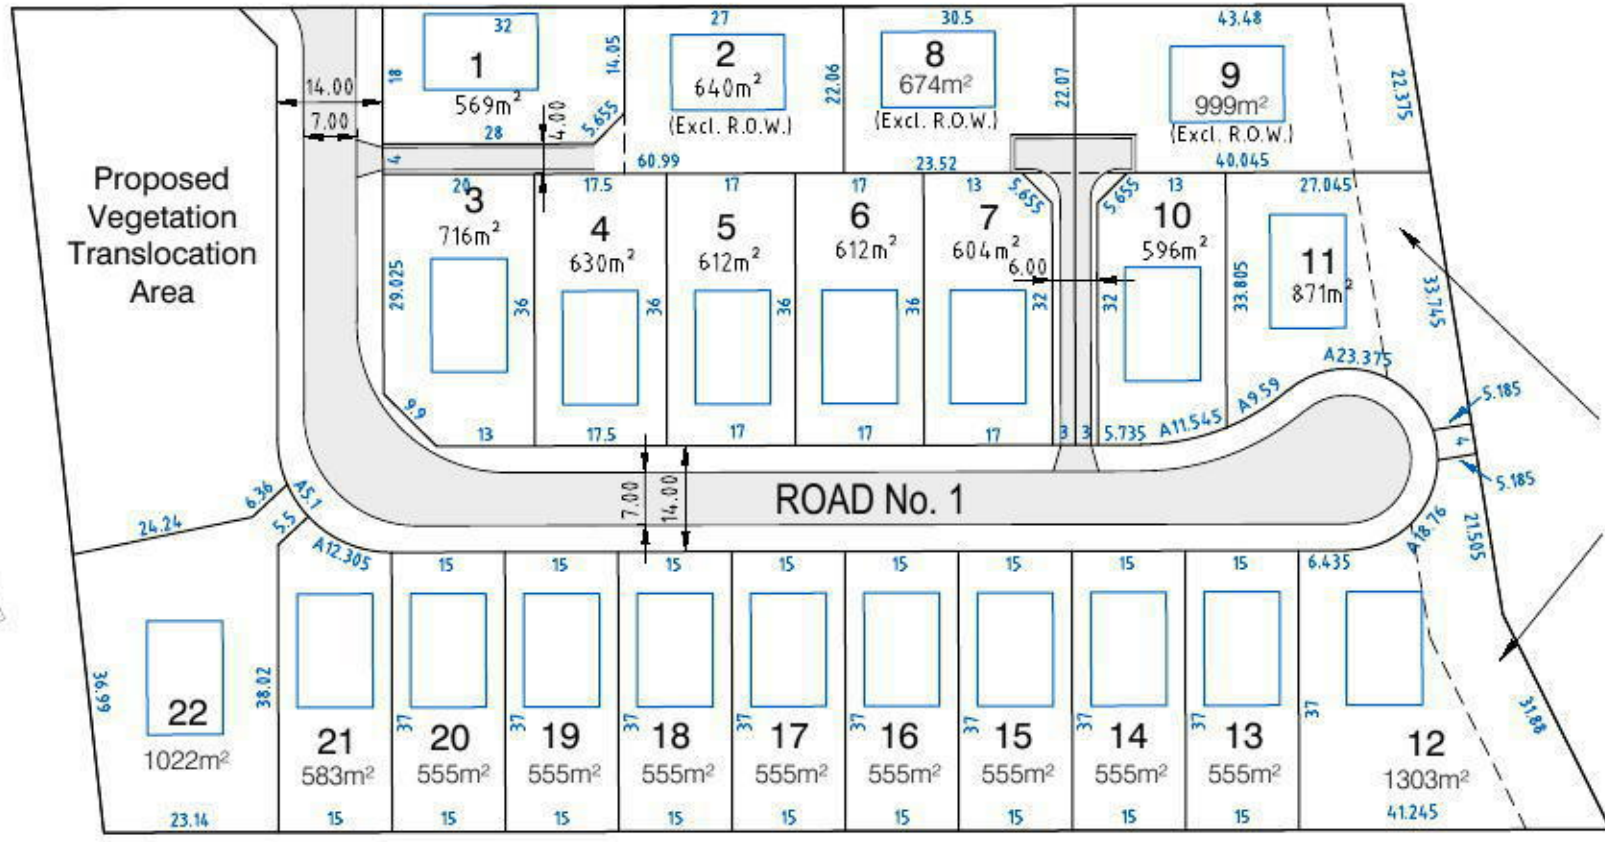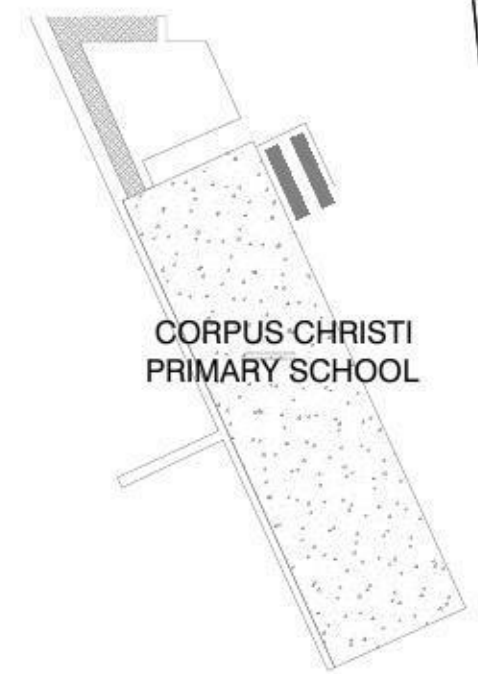

REV	DATE	REVISION DETAILS	BY
B	05-04-2012	Update plan presentation	CPW
A	17-12-2012	Original issue	NC

NOTES:

SCALE: 1:1000	DATUM: N/A
LONG SECTION: H: N/A, V: N/A	CROSS SECTION: H: N/A, V: N/A

PREPARED BY: **INSITES** SURVEYING
 insites.com.au
 WALLIS & MOORE

CLIENT: **Diocese of Parramatta**

Level 12, 80 Caspary Street, Sydney, NSW 2008
 CA 208 Sydney
 T: 02 9254 8000
 F: 02 9254 4511

Scale 3: Level 1, 488 Princes Hwy, Sutherland, NSW 2258
 CA 452 Sutherland
 T: 02 9442 1177
 F: 02 9442 8853

SURVEY: B.F.	DATE OF SURVEY: Feb. 2012
DRAWN: N.C.	DATE OF PLAN: 17-12-2012
DESIGNED: N/A	DATE LAST SAVED: 05.04.13
APPROVED: J.L.	DATE APPROVED: 17-12-2012

TITLE: **Proposed Subdivision of Corpus Christie Primary School Site Andromeda Drive, Cranebrook**

JOB No: I117	ISSUE: B
DWG No: P5-001	
SHEET 1 OF 1 SHEETS	SIZE: A3