
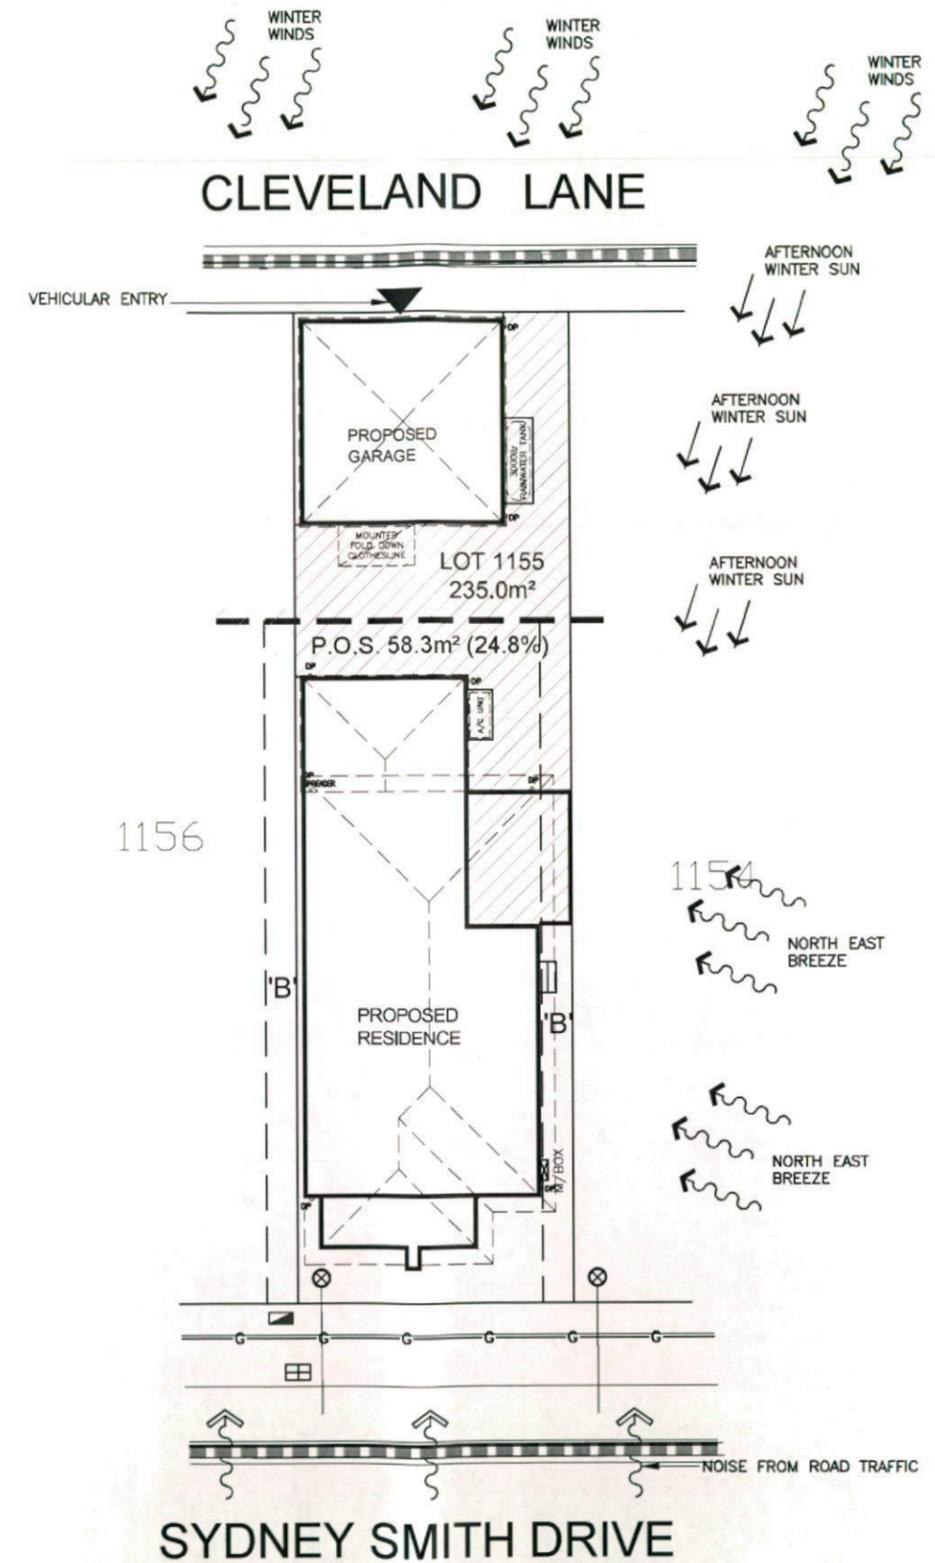


CLEVELAND LANE

'B' - PROPOSED EASEMENT FOR SERVICES, OVERHANG, ACCESS & MAINTENANCE 0.9 WIDE

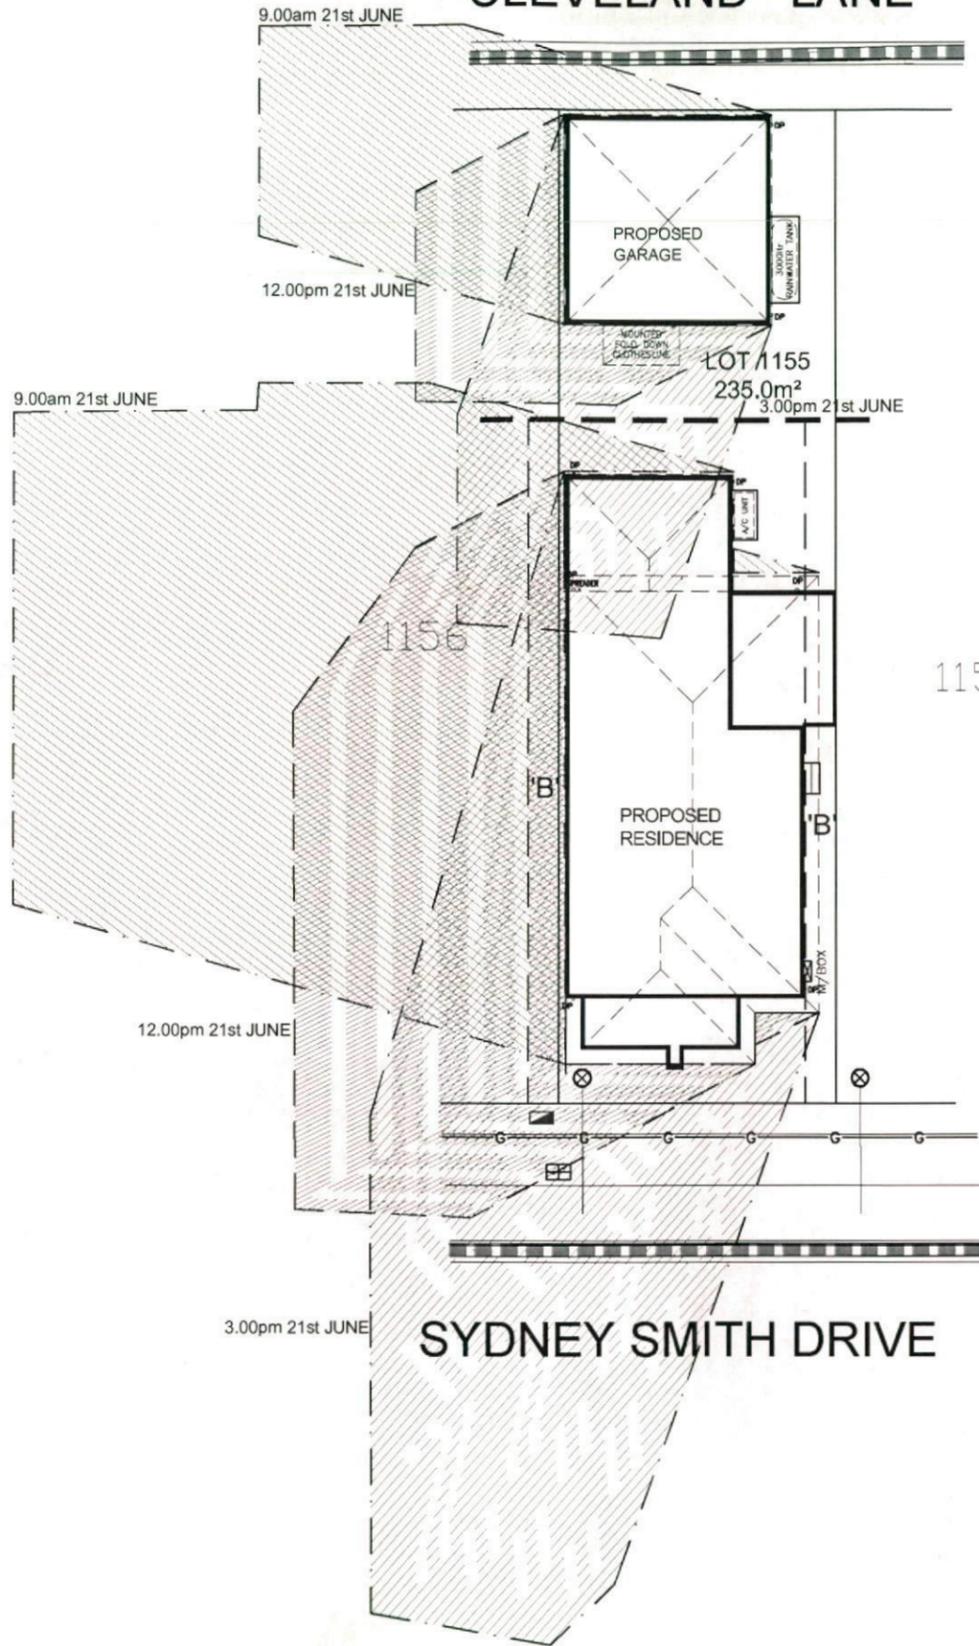

1154

1156

1154



Product:
8.1m PRODUCT
Facade 2
Rear Loaded Garage

Client:
Mr & Mrs Lenon
Site Address:
LOT 1155 D.P. 1171491
SYDNEY SMITH DRIVE
NORTH PENRITH - THORNTON

Dwg Title:
SHADOWS & SITE ANALYSIS
Date:
24.08.12
Council:
PENRITH COUNCIL

Sheet:
A3
Scale:
1:200
Sheet No.
1A
Issue:
H
Job No:
210201


A	27.08.12	DEVELOPER APPROVAL PLANS	C.V.
B	25.09.12	DEVELOPER APPROVAL PLANS-AMENDMENTS	D.L.
C	15.11.12	AIR CONDITION DUCTING AND UNIT ADDED	C.V.
D	29.01.13	AMENDMENTS TO SUIT COUNCIL FEED BACK	C.V.
E	17.04.13	CONSTRUCTION DWGS	D.L.
F	01.05.13	CONSTRUCTION CERTIFICATE NOTES ADDED FOR COUNCIL	C.V.
G	22.05.13	CONSTRUCTION CERTIFICATE NOTES ADDED FOR COUNCIL	C.V.
H	15.07.13	ACOUSTIC NOTES ADDED TO DRAWINGS	D.L.

©All rights reserved. This plan is the property of Zac Homes. Any copying or altering of the drawing shall not be undertaken without written permission from Zac Homes.


Master Issue: Revision A Date: 23.08.12

'B' - PROPOSED EASEMENT FOR SERVICES, OVERHANG, ACCESS & MAINTENANCE 0.9 WIDE

**STORMWATER DRAINAGE
LINES TO REAR LANE
(VIA CHARGED LINES TO RAINWATER TANK)**

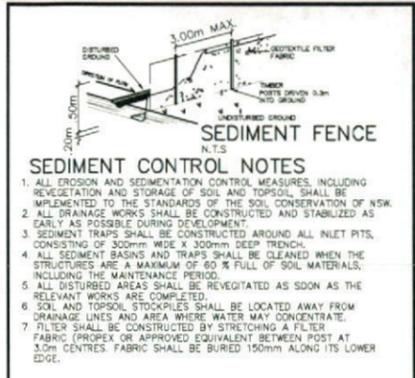


CLEVELAND LANE

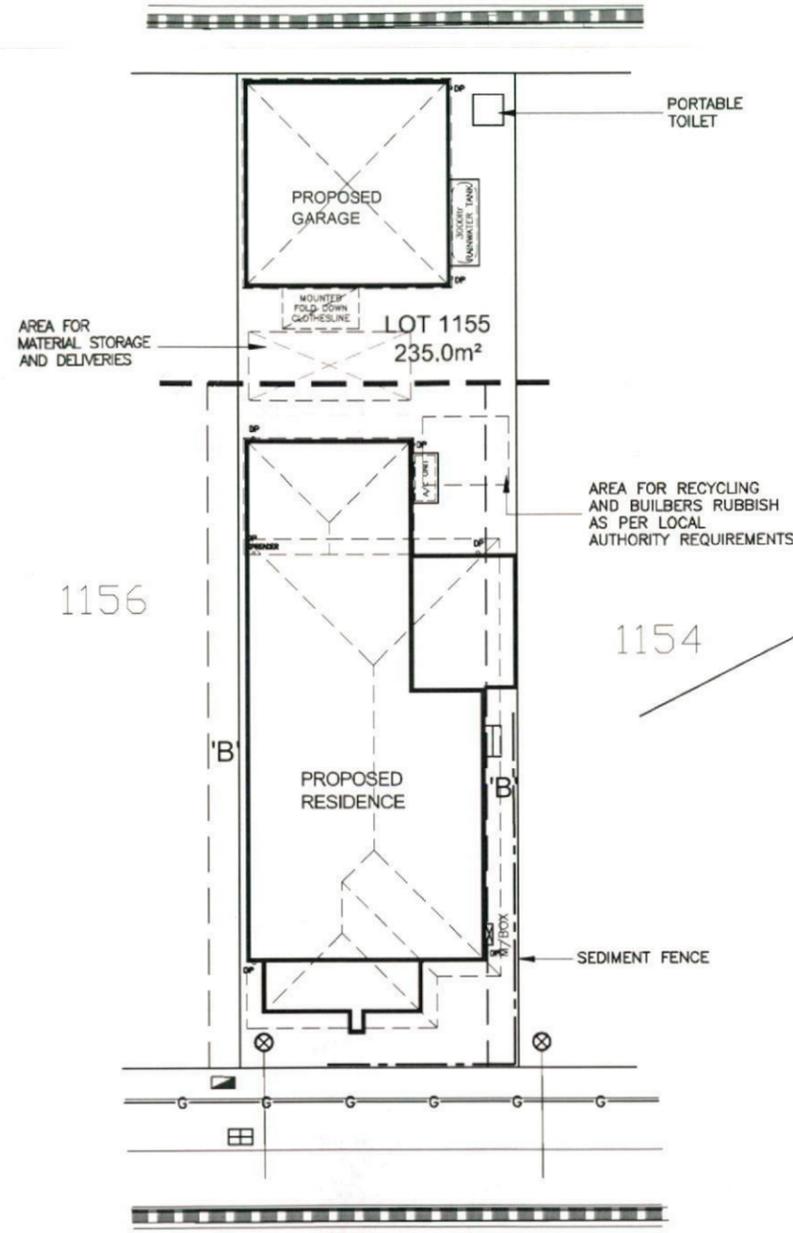


SYDNEY SMITH DRIVE

CLEVELAND LANE

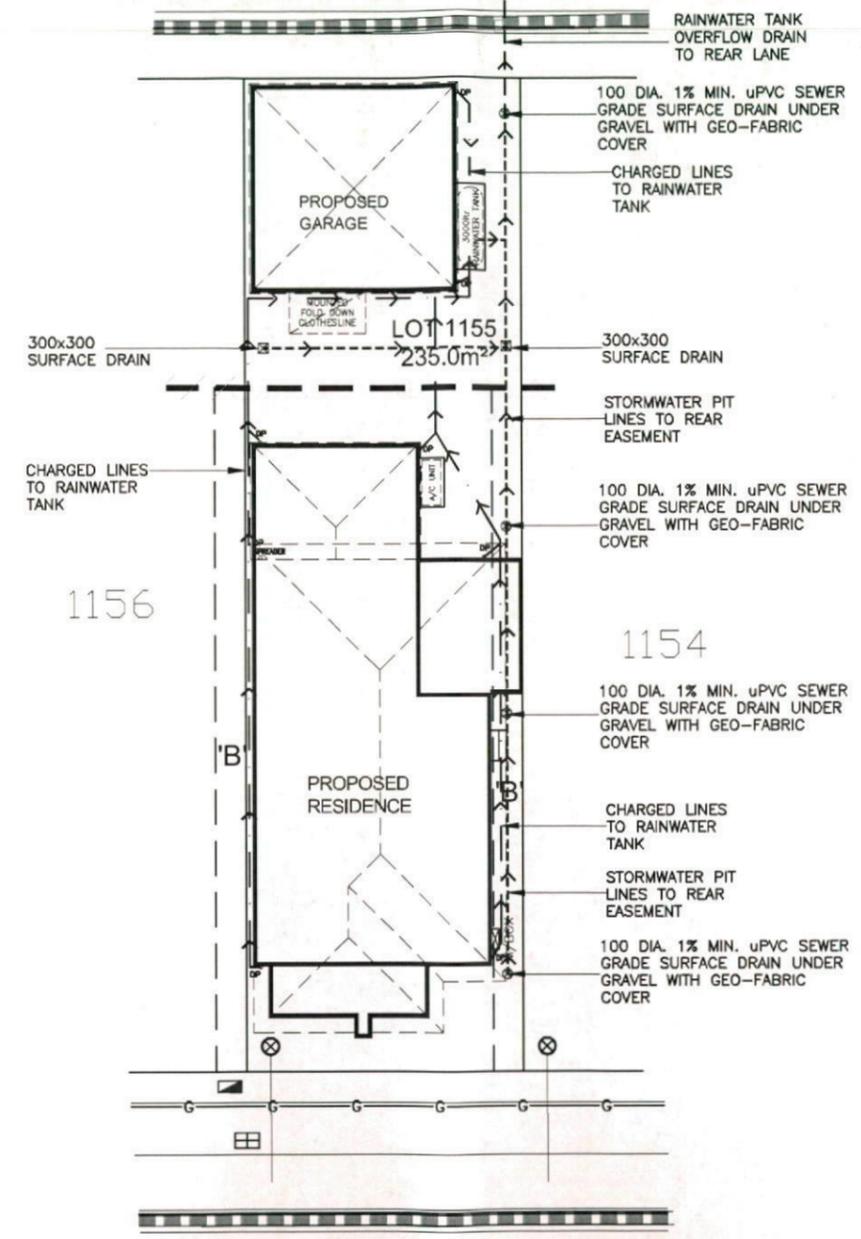

SYDNEY SMITH DRIVE

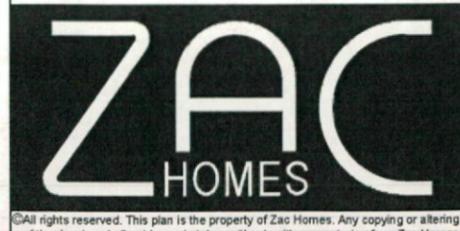

Product:
**8.1m PRODUCT
Facade 2
Rear Loaded Garage**

Client:
Mr & Mrs Lenon

Site Address:
**LOT 1155 D.P. 1171491
SYDNEY SMITH DRIVE
NORTH PENRITH - THORNTON**

Dwg Title:
SITE MANAGEMENT & STORMWATER PLAN

Date:
24.08.12

Council:
PENRITH COUNCIL

Sheet:
A3

Scale:
1:200

Sheet No.
1B

Issue:
H


Job No:
210201

A	27.08.12	DEVELOPER APPROVAL PLANS	C.V.
B	25.09.12	DEVELOPER APPROVAL PLANS-AMENDMENTS	D.L.
C	15.11.12	AIR CONDITION DUCTING AND UNIT ADDED	C.V.
D	29.01.13	AMENDMENTS TO SUIT COUNCIL FEED BACK	C.V.
E	17.04.13	CONSTRUCTION DWGS	D.L.
F	01.05.13	CONSTRUCTION CERTIFICATE NOTES ADDED FOR COUNCIL	C.V.
G	22.05.13	CONSTRUCTION CERTIFICATE NOTES ADDED FOR COUNCIL	C.V.
H	15.07.13	ACOUSTIC NOTES ADDED TO DRAWINGS	D.L.


©All rights reserved. This plan is the property of Zac Homes. Any copying or altering of the drawing shall not be undertaken without written permission from Zac Homes.

Master Issue: Revision A Date: 23.08.12

M CLASS SITE

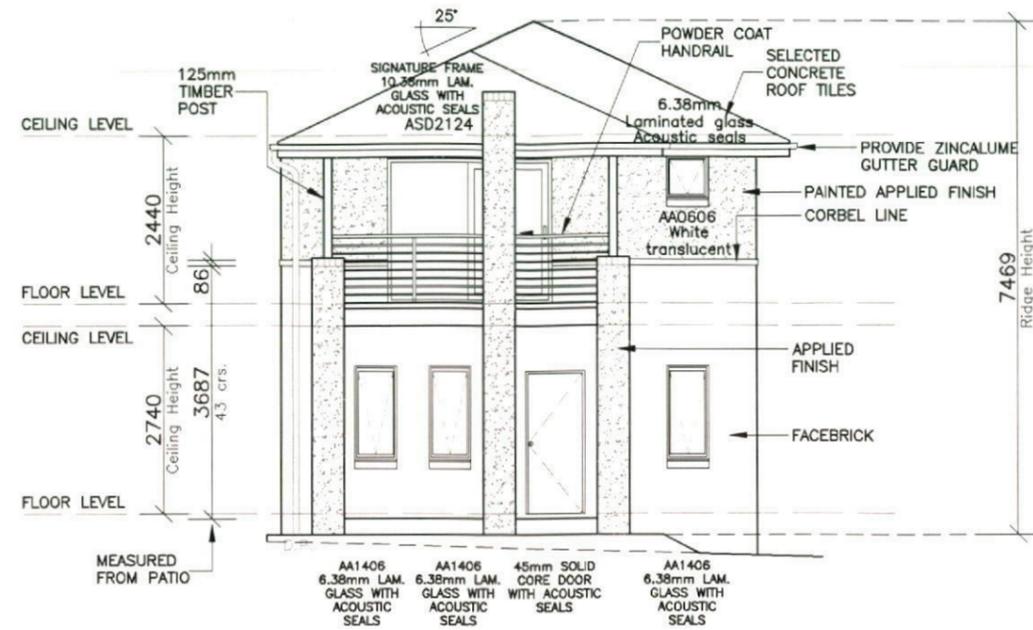

ELEVATION 1

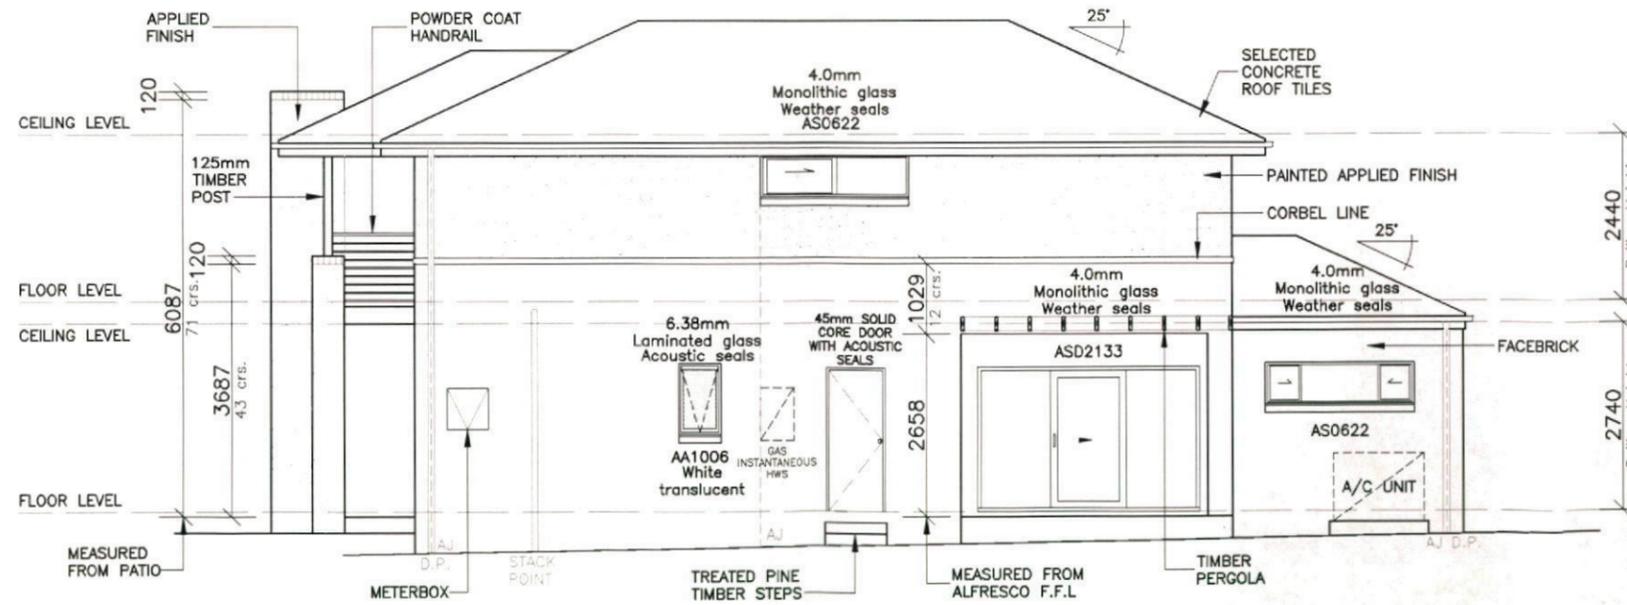

ELEVATION 2



Product:
8.1m PRODUCT
 Facade 2
 Rear Loaded Garage

Client:
Mr & Mrs Lenon
 Site Address:
 LOT 1155 D.P. 1171491
 SYDNEY SMITH DRIVE
 NORTH PENRITH - THORNTON

Dwg Title:
ELEVATIONS
 Date:
 24.08.12
 Council:
PENRITH COUNCIL


Sheet:
A3
 Scale:
1:100
 Sheet No.
4
 Issue:
H
 Job No:
210201

A	27.08.12	DEVELOPER APPROVAL PLANS	C.V.
B	25.09.12	DEVELOPER APPROVAL PLANS-AMENDMENTS	D.L.
C	15.11.12	AIR CONDITION DUCTING AND UNIT ADDED	C.V.
D	29.01.13	AMENDMENTS TO SUIT COUNCIL FEED BACK	C.V.
E	17.04.13	CONSTRUCTION DWGS	D.L.
F	01.05.13	CONSTRUCTION CERTIFICATE NOTES ADDED FOR COUNCIL	C.V.
G	22.05.13	CONSTRUCTION CERTIFICATE NOTES ADDED FOR COUNCIL	C.V.
H	15.07.13	ACOUSTIC NOTES ADDED TO DRAWINGS	D.L.


©All rights reserved. This plan is the property of Zac Homes. Any copying or altering of the drawing shall not be undertaken without written permission from Zac Homes.

Master Issue: Revision A Date: 23.08.12

M CLASS SITE

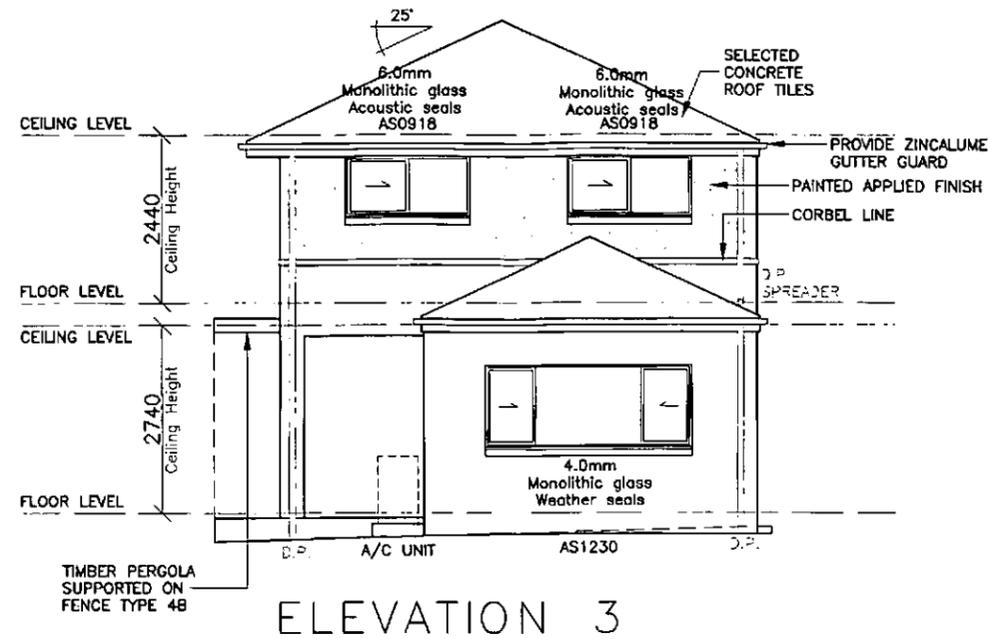

ELEVATION 3

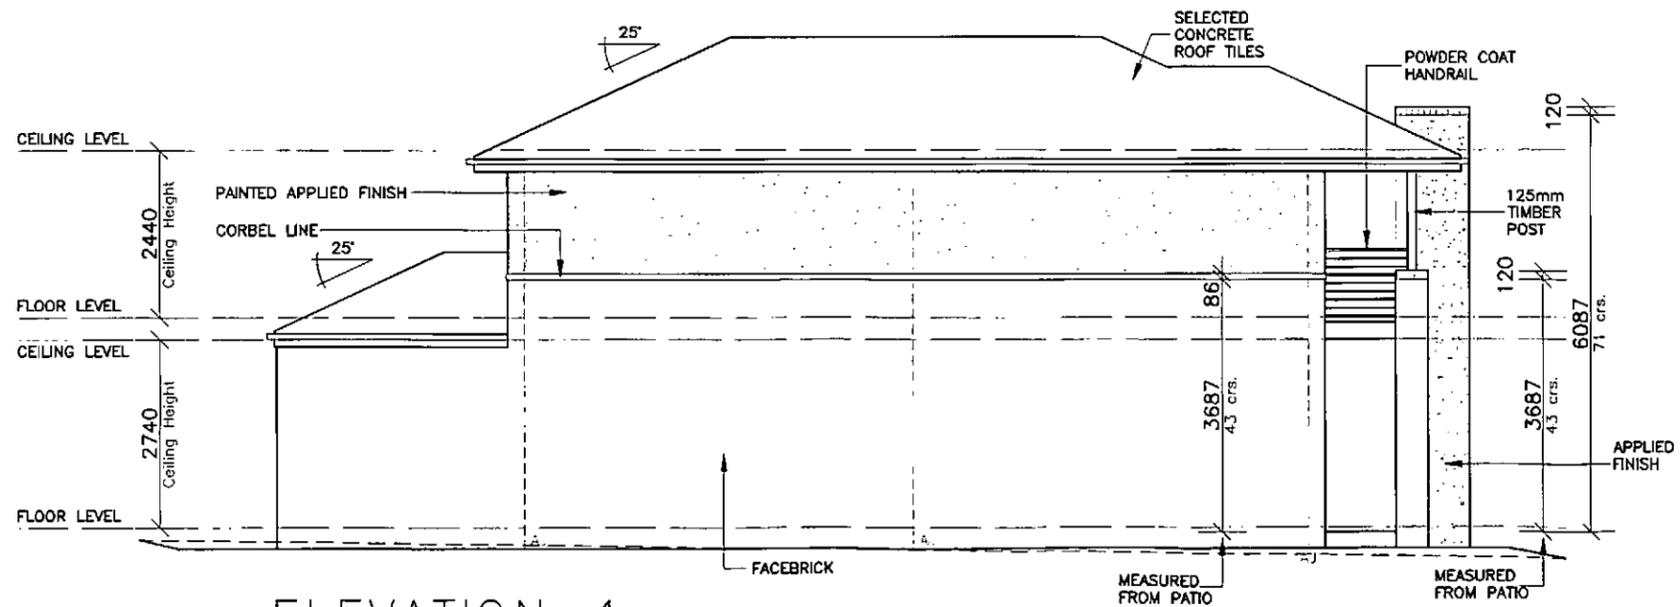

ELEVATION 4



Product:
8.1m PRODUCT
 Facade 2
 Rear Loaded Garage
 Master Issue: Revision A Date: 23.08.12


Client:
Mr & Mrs Lenon
 Site Address:
 LOT 1155 D.P. 1171491
 SYDNEY SMITH DRIVE
 NORTH PENRITH - THORNTON

Dwg Title:
ELEVATIONS
 Date:
 24.08.12
 Council:
PENRITH COUNCIL


Sheet:
A3
 Sheet No.
5
 Job No:
210201
 Scale:
1:100
 Issue:
H

A	27.08.12	DEVELOPER APPROVAL PLANS	C.V.
B	25.09.12	DEVELOPER APPROVAL PLANS-AMENDMENTS	D.L.
C	15.11.12	AIR CONDITION DUCTING AND UNIT ADDED	C.V.
D	29.01.13	AMENDMENTS TO SUIT COUNCIL FEED BACK	C.V.
E	17.04.13	CONSTRUCTION DWGS	D.L.
F	01.05.13	CONSTRUCTION CERTIFICATE NOTES ADDED FOR COUNCIL	C.V.
G	22.05.13	CONSTRUCTION CERTIFICATE NOTES ADDED FOR COUNCIL	C.V.
H	15.07.13	ACOUSTIC NOTES ADDED TO DRAWINGS	D.L.


©All rights reserved. This plan is the property of Zac Homes. Any copying or altering of the drawing shall not be undertaken without written permission from Zac Homes.

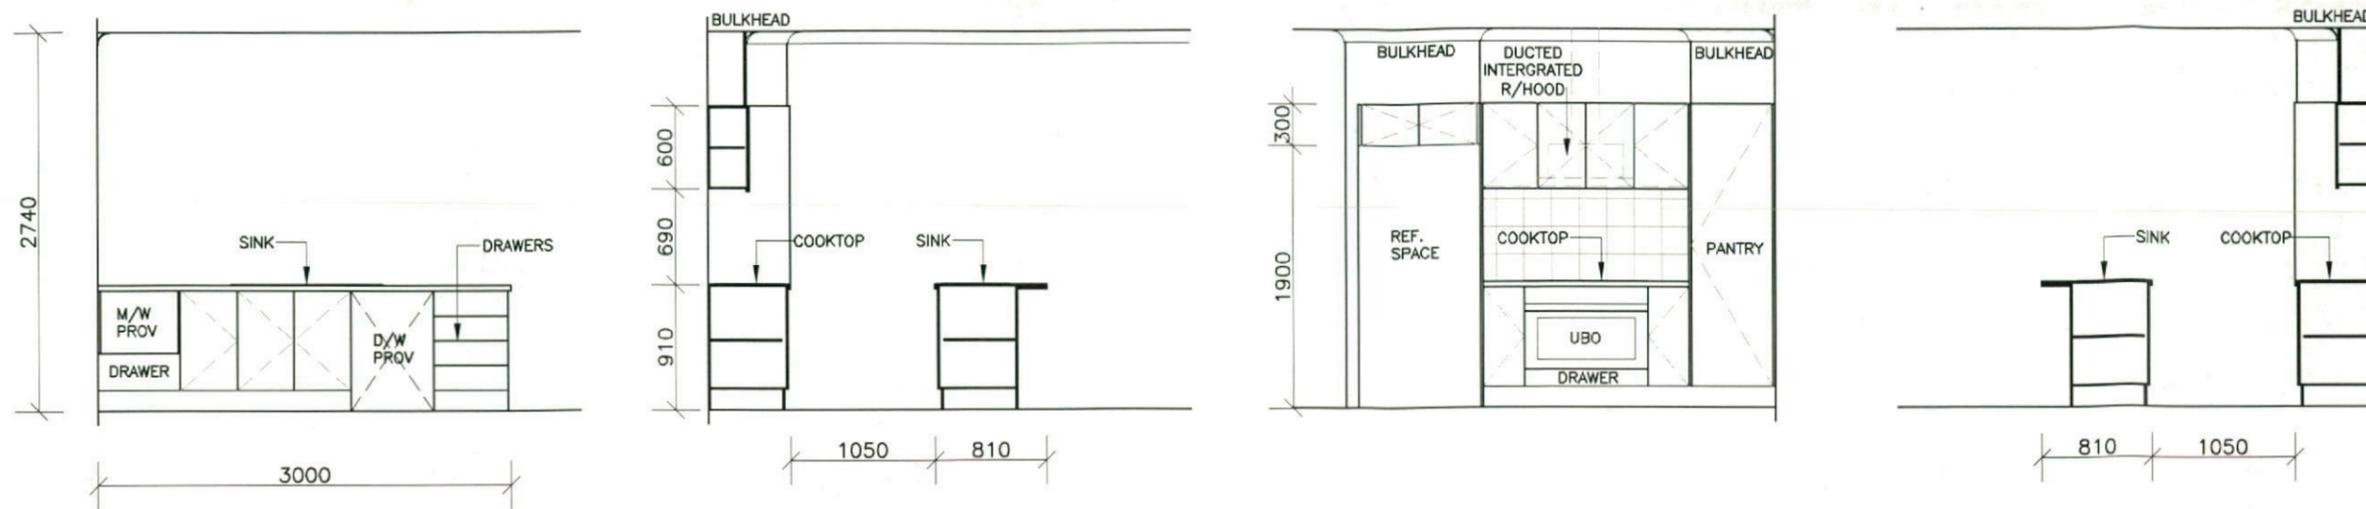


KITCHEN DETAILS

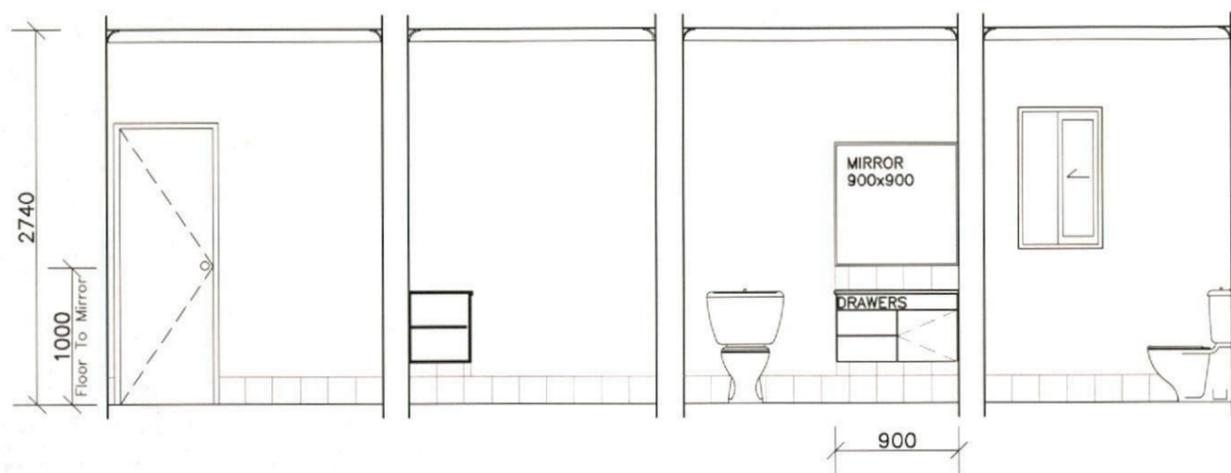

POWDER DETAILS

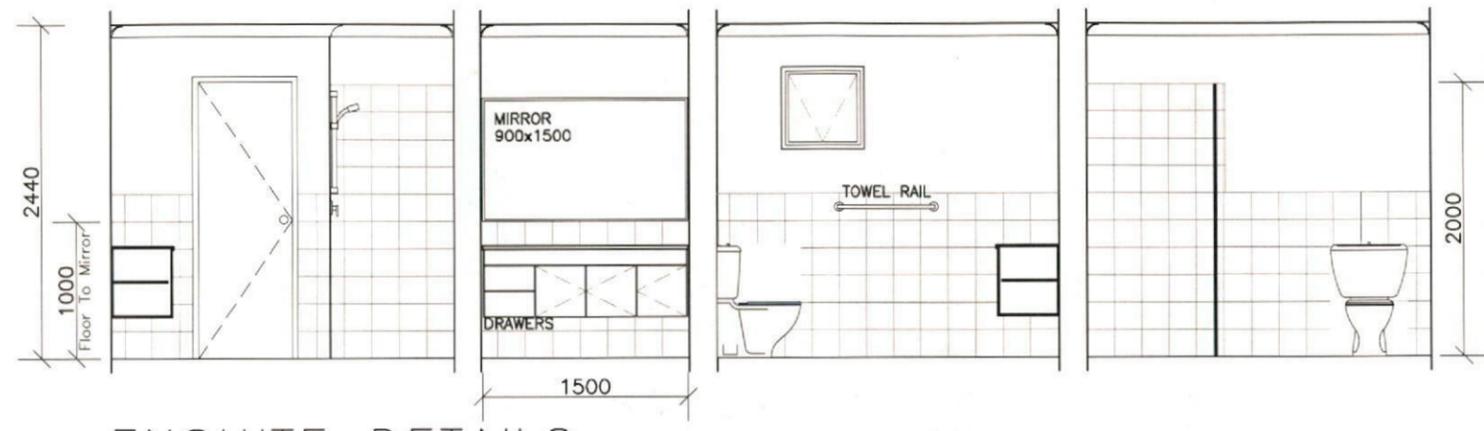

ENSUITE DETAILS

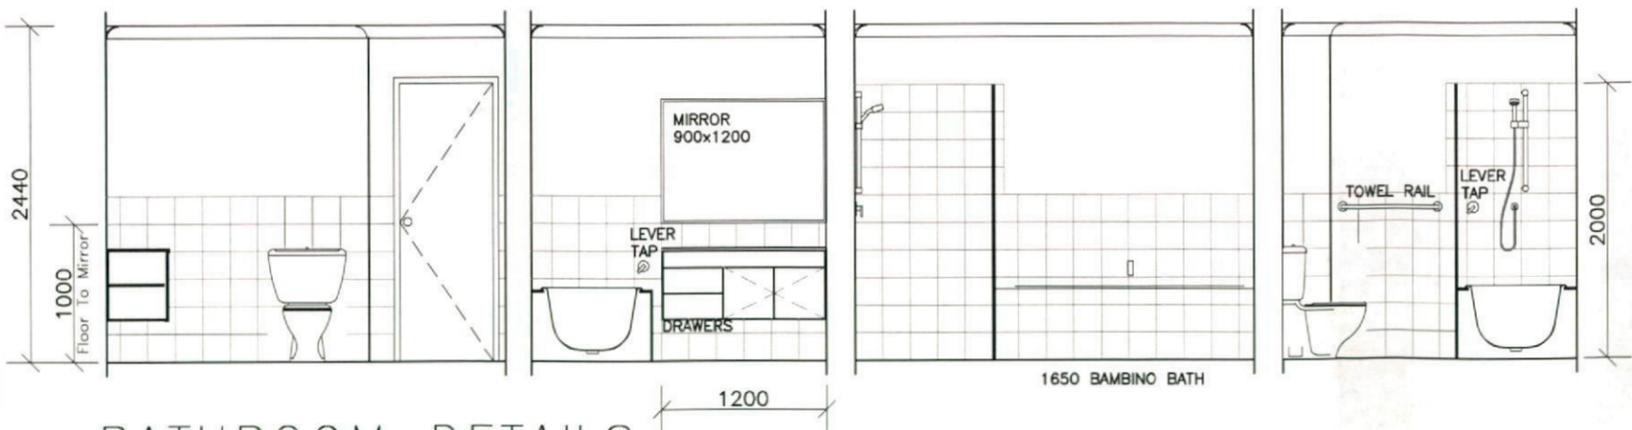

BATHROOM DETAILS

NOTE:
 - REFER TO ZAC HOMES CONSTRUCTION STANDARD DETAILS, No.013,017-019 FOR BATHROOM AND ENSUITE SETOUT DETAILS.



Product:
8.1m PRODUCT
 Facade 2
 Rear Loaded Garage

Client:
Mr & Mrs Lenon
 Site Address:
 LOT 1155 D.P. 1171491
 SYDNEY SMITH DRIVE
 NORTH PENRITH - THORNTON


Dwg Title:
KITCHEN & WET AREAS
 Date:
 24.08.12
 Council:
 PENRITH COUNCIL

Sheet:
 A3
 Scale:
 1:50
 Sheet No.
 7
 Issue:
 H
 Job No:
 210201

A	27.08.12	DEVELOPER APPROVAL PLANS	C.V.
B	25.09.12	DEVELOPER APPROVAL PLANS-AMENDMENTS	D.L.
C	15.11.12	AIR CONDION DUCTING AND UNIT ADDED	C.V.
D	29.01.13	AMENDMENTS TO SUIT COUNCIL FEED BACK	C.V.
E	17.04.13	CONSTRUCTION DWGS	D.L.
F	01.05.13	CONSTRUCTION CERTIFICATE NOTES ADDED FOR COUNCIL	C.V.
G	22.05.13	CONSTRUCTION CERTIFICATE NOTES ADDED FOR COUNCIL	C.V.
H	15.07.13	ACOUSTIC NOTES ADDED TO DRAWINGS	D.L.


All rights reserved. This plan is the property of Zac Homes. Any copying or altering of the drawing shall not be undertaken without written permission from Zac Homes. Master Issue: Revision A Date: 23.08.12

Sheet Size	No.
1800 x 900mm	
1800 x 1200mm	
2100 x 1200mm	
2400 x 450mm	
2400 x 600mm	
2400 x 750mm	
2400 x 900mm	
2400 x 1200mm	
2700 x 900mm	
2700 x 1200mm	
3000 x 900mm	
3000 x 1200mm	

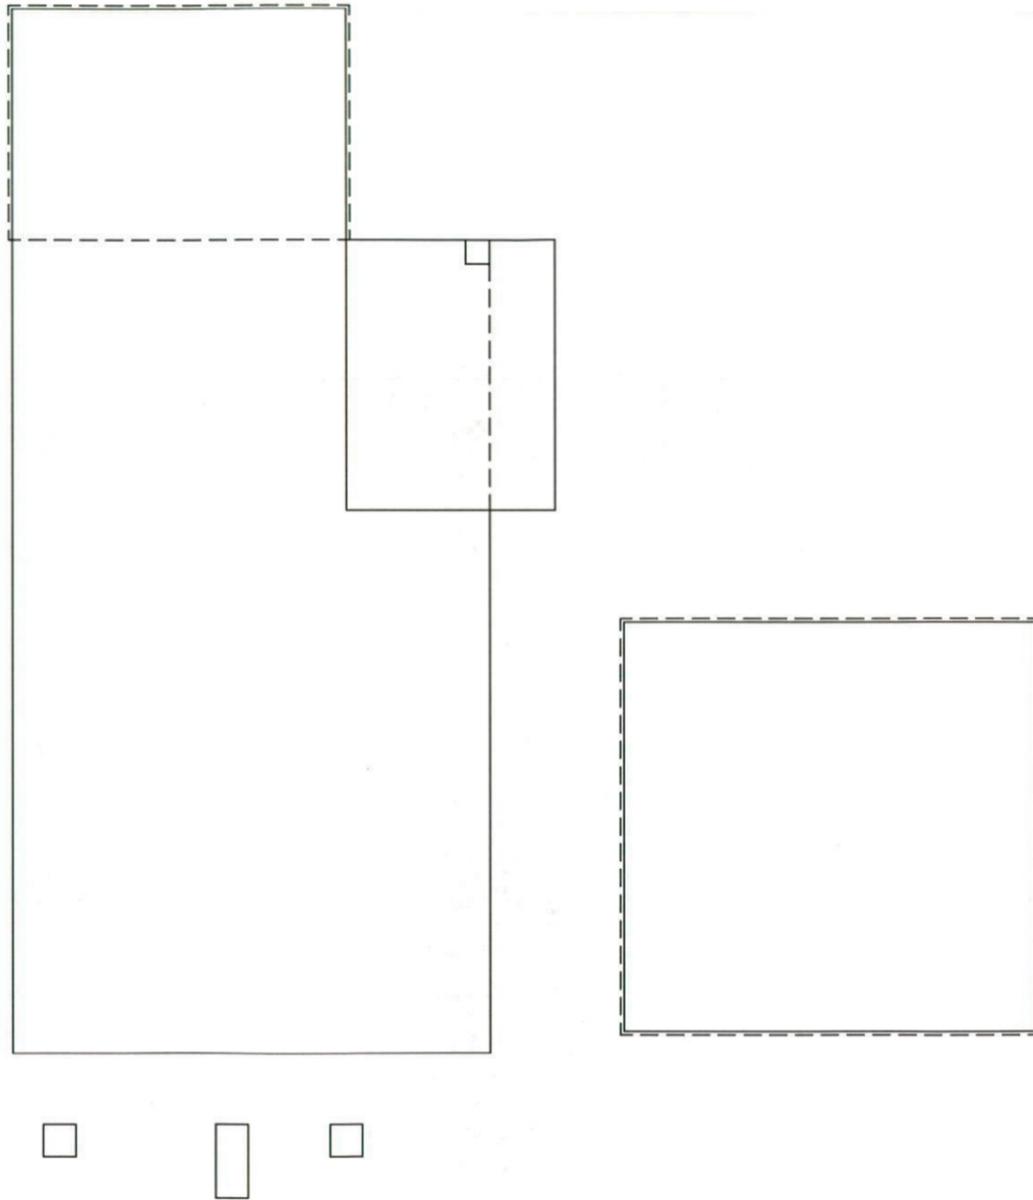

GROUND FLOOR

Sheet Size	No.
1800 x 900mm	
1800 x 1200mm	
2100 x 1200mm	
2400 x 450mm	
2400 x 600mm	
2400 x 750mm	
2400 x 900mm	
2400 x 1200mm	
2700 x 900mm	
2700 x 1200mm	
3000 x 900mm	
3000 x 1200mm	

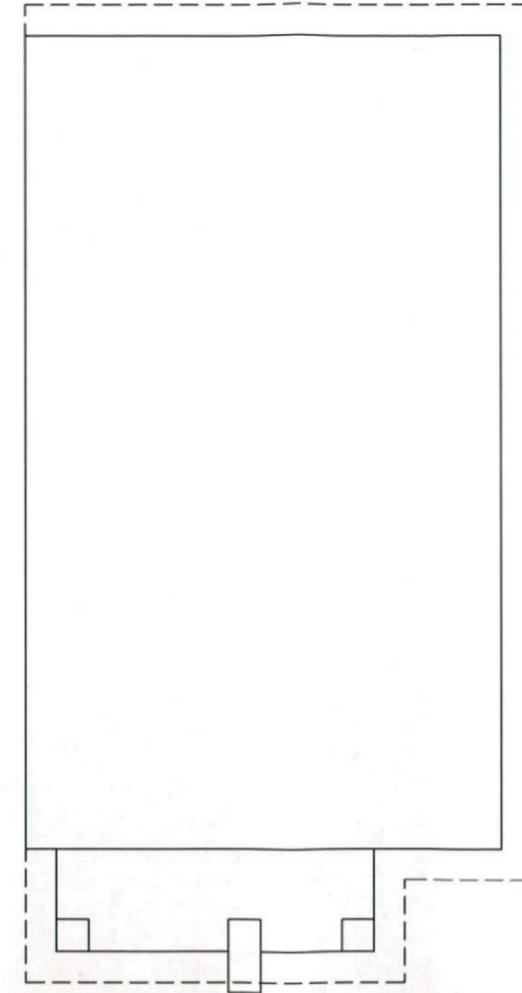

FIRST FLOOR



Product:
8.1m PRODUCT
Facade 2
Rear Loaded Garage

Client:
Mr & Mrs Lenon
Site Address:
LOT 1155 D.P. 1171491
SYDNEY SMITH DRIVE
NORTH PENRITH - THORNTON

Dwg Title:
EAVE LAYOUT
Date:
24.08.12
Council:
PENRITH COUNCIL

Sheet:
A3
Scale:
1:100
Sheet No.
12
Issue:
H
Job No:
210201

A	27.08.12	DEVELOPER APPROVAL PLANS	C.V.
B	25.09.12	DEVELOPER APPROVAL PLANS-AMENDMENTS	D.L.
C	15.11.12	AIR CONDITION DUCTING AND UNIT ADDED	C.V.
D	29.01.13	AMENDMENTS TO SUIT COUNCIL FEED BACK	C.V.
E	17.04.13	CONSTRUCTION DWGS	D.L.
F	01.05.13	CONSTRUCTION CERTIFICATE NOTES ADDED FOR COUNCIL	C.V.
G	22.05.13	CONSTRUCTION CERTIFICATE NOTES ADDED FOR COUNCIL	C.V.
H	15.07.13	ACOUSTIC NOTES ADDED TO DRAWINGS	D.L.

©All rights reserved. This plan is the property of Zac Homes. Any copying or altering of the drawing shall not be undertaken without written permission from Zac Homes.

Master Issue: Revision A Date: 23.08.12