




LOT 3
DP 260373
10.11ha

NOT
SURVEYED

ZONE E2

ZONE E3

DP 26037310.11ha

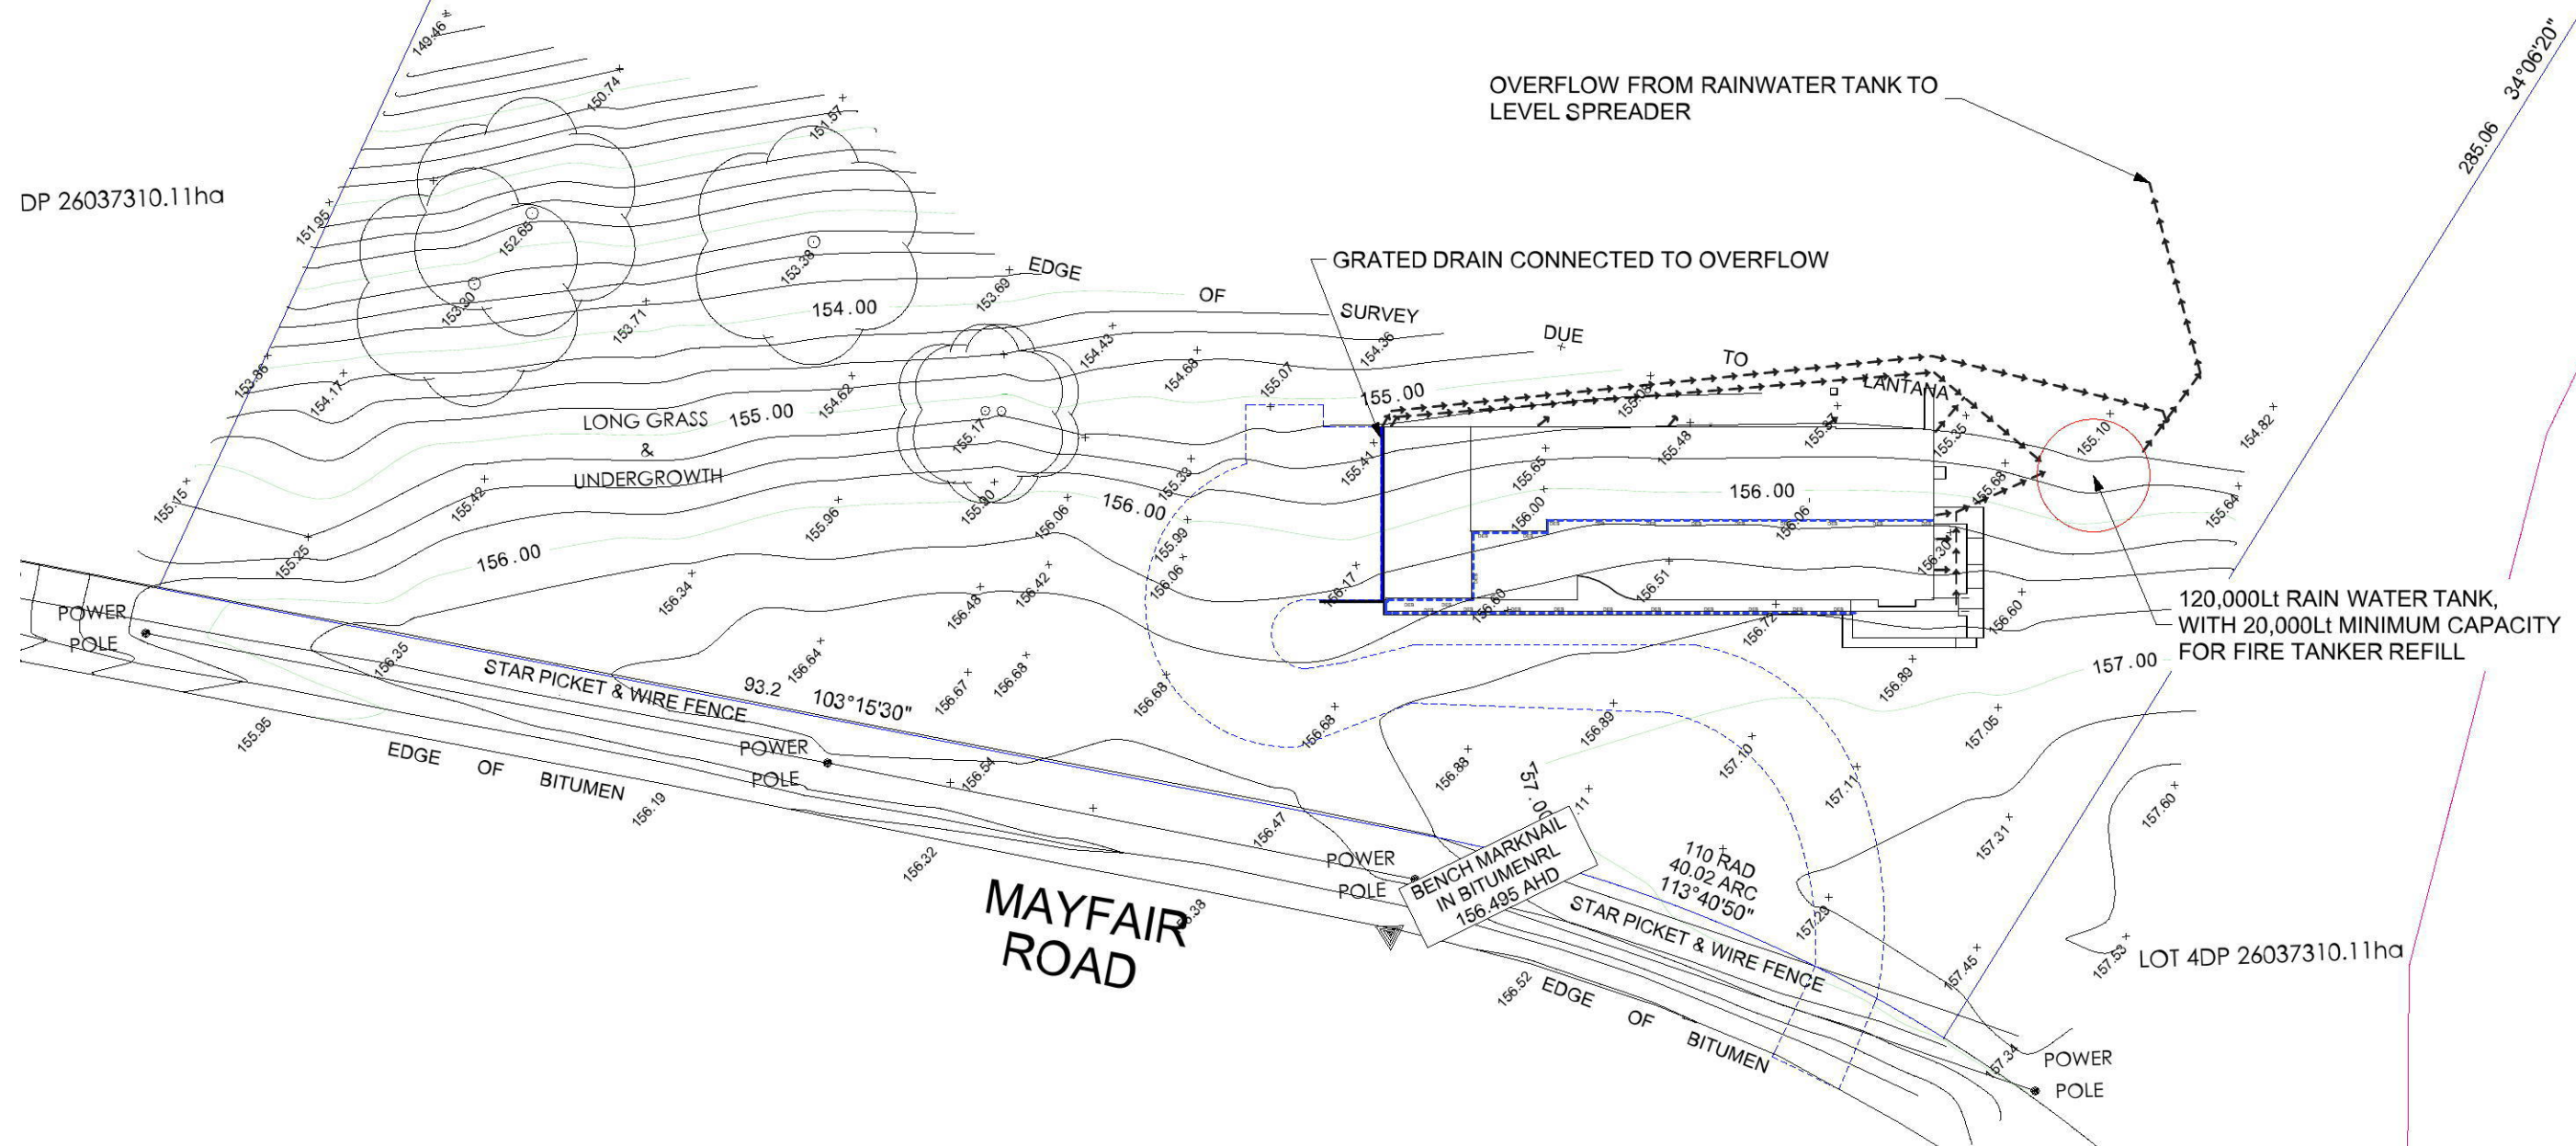

STORWATER MANAGEMENT PLAN

CLIENT SIGNATURE:
Document Set ID: 7722581
Version: 1, Version Date: 27/06/2017

DATE:

HOUSE NAME: Chateau Gampe			ALL RIGHT RESERVED. This plan is the property of BBH Pty Ltd. Copyright in this document is owned by BBH Pty Ltd. Under the provisions of the Copyright ACT 1968 and is intended for use only as authorised by BBH Pty Ltd. © copyright DIMENSIONS TO BE READ IN PREFERENCE TO SCALING			CLIENT DETAILS: Mrs. Heather Gampe			STATUS: SUBMISSION PLANS		
FACADE: Traditional						SITE ADDRESS: Lot 3 DP 260373 132-144 Mayfair Rd Mulgoa			DRAWN BY: MS DATE: 3.4.17 REVISION: K		
SCALE: 1:500 GARAGE HAND: LH LEVELS: Double									CHECKED BY: MS SHEET: 2.3		
For a better way to live contact: Tel: 1300 100 922 Web: www.betterbuilt.com.au Facebook: /BetterBuiltHomesSydney									JOB NUMBER: 0300-GAM		

