


PLANT SCHEDULE

- (19) *Banksia serrata* (Old Man Banksia) 75L 8-15m (high) x 8m (spread)
- (20) *Eucalyptus haemastoma* (Scribbly Gum) 75L 7-10m (high) x 8m (spread)
- (11) *Cupaniopsis anacardioides* (Tuckeroo) 75L 7-12m (high) x 10m (spread)
- (ER) *Elaeocarpus Reticulatus* (Blue Berry Ash) 45L 8m (high) x 5m (spread)
- (CS) *Callistemon salignus* (Bottle Brush) 45L 8m (high) x 5m (spread)

Mass Planting (under trees)

- Lomandra longifolia* "Tanika" (Tanika Lomandra) - 4x150mm pots / sqm
- Plain concrete driveway
- Existing Contours
- Existing trees to be removed
- Existing trees to be retained and protected

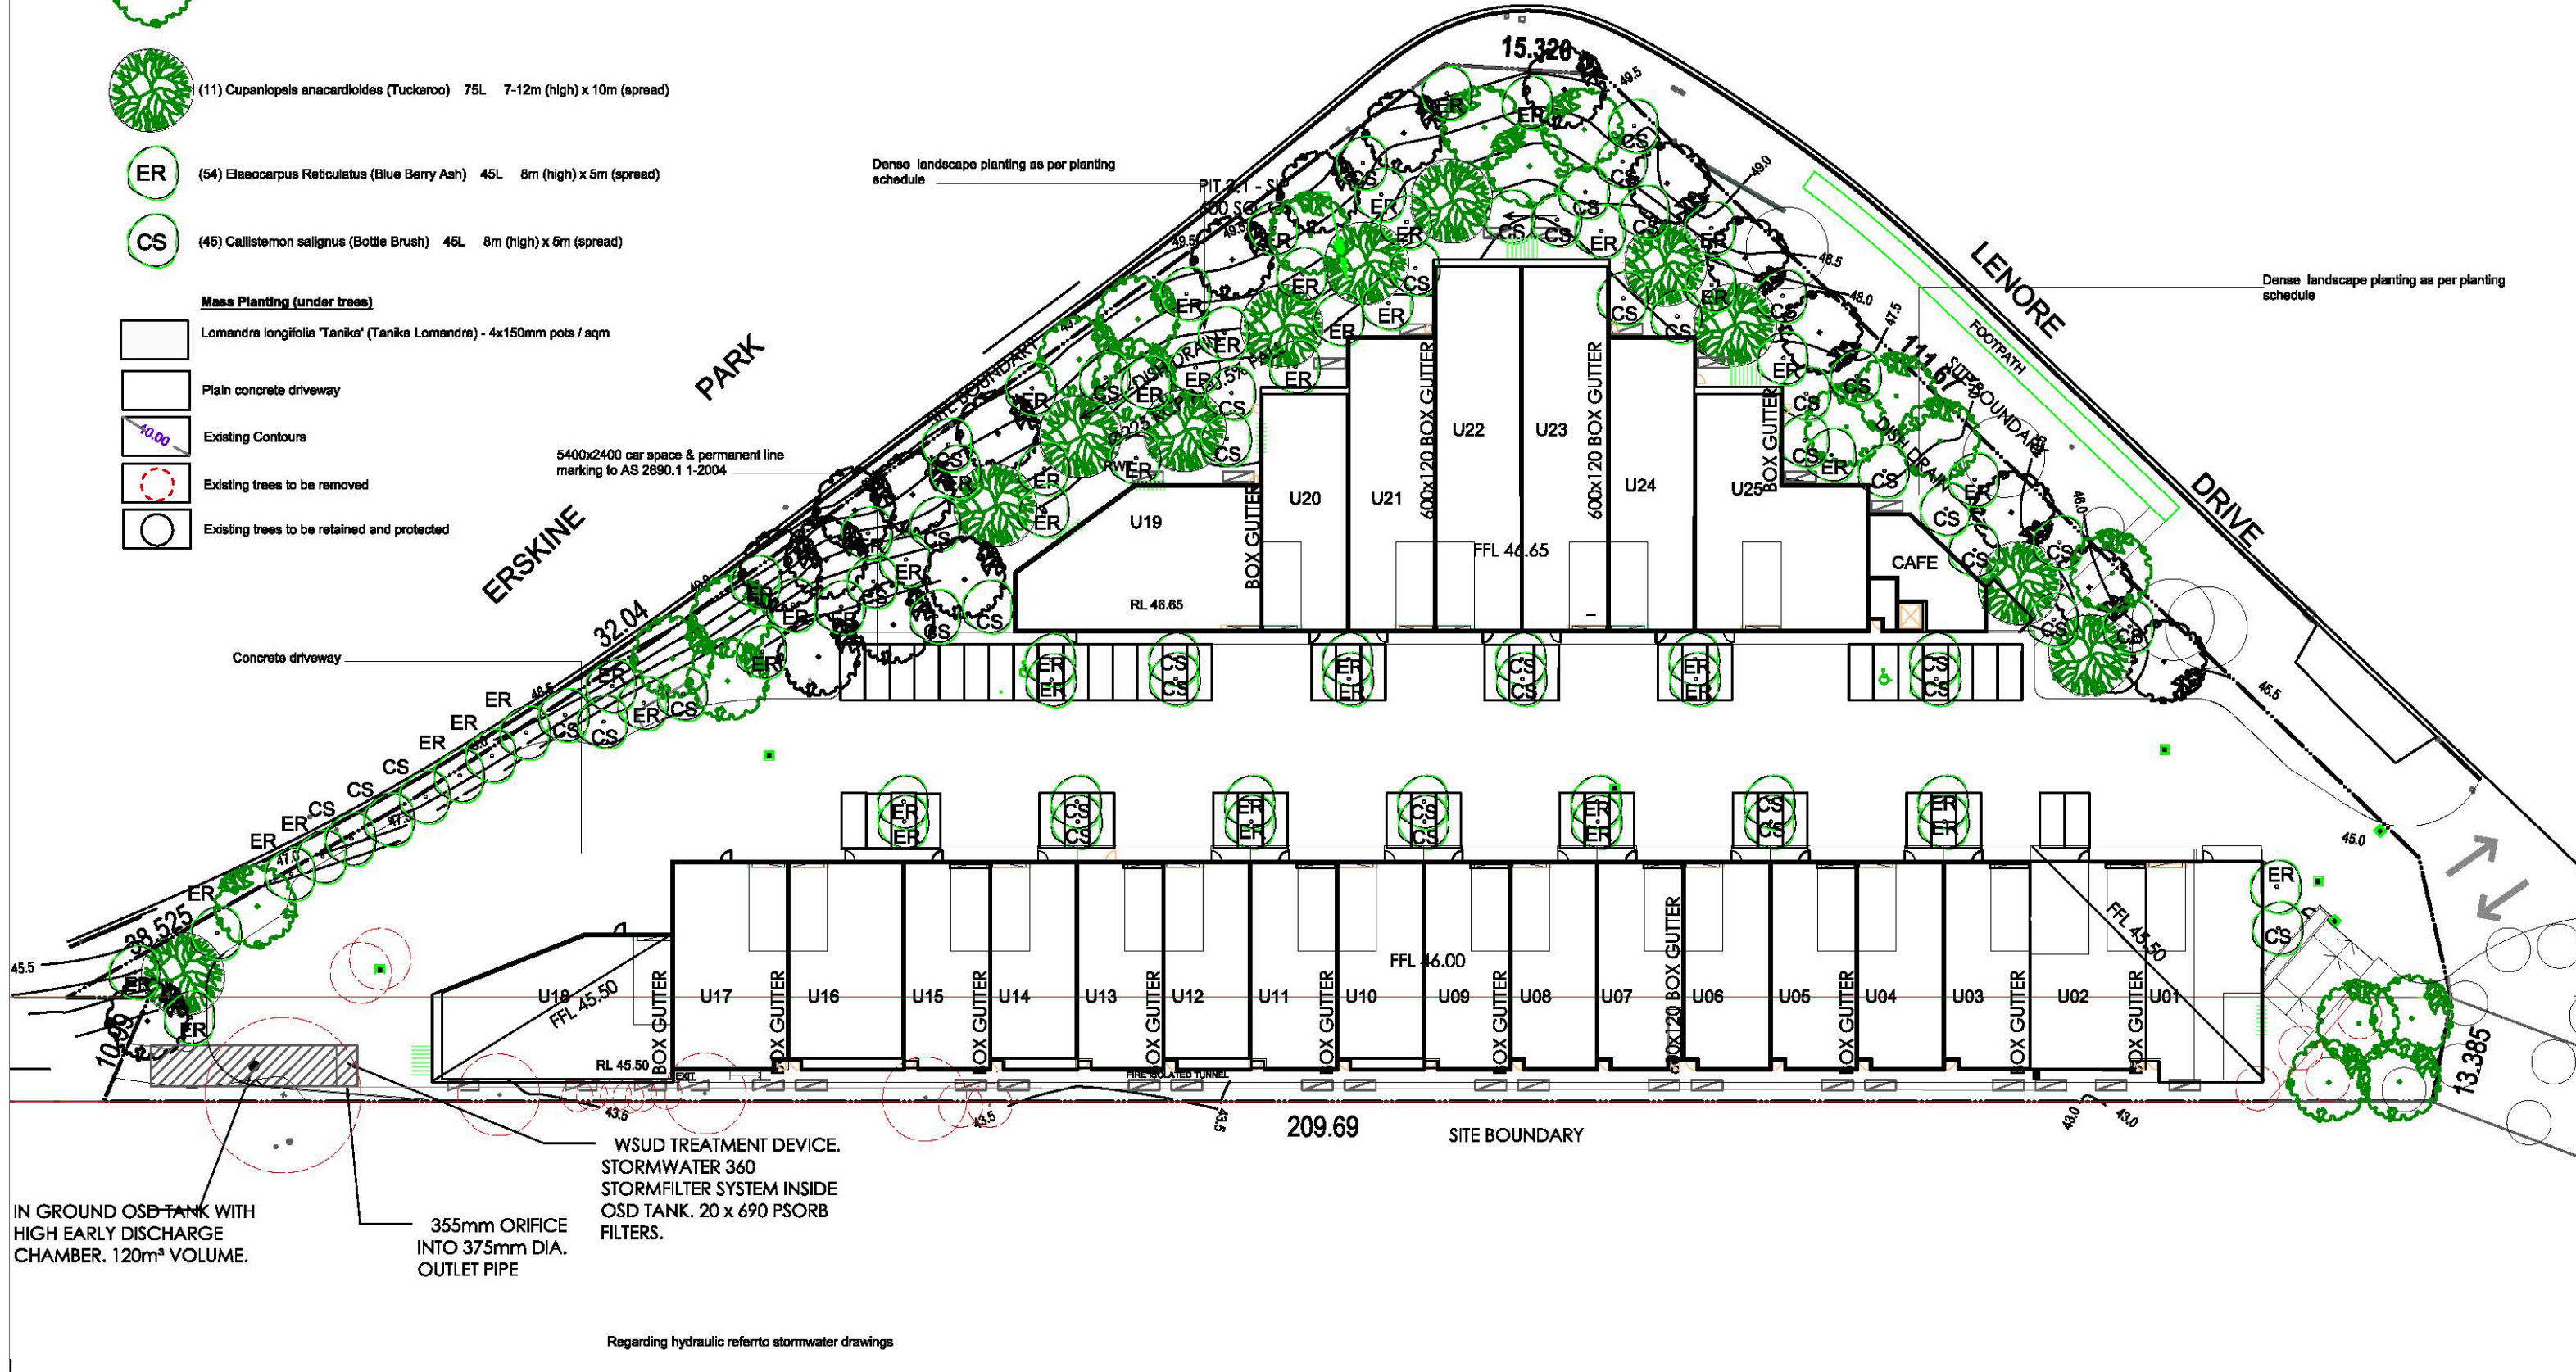

Dense landscape planting as per planting schedule

Dense landscape planting as per planting schedule

5400x2400 car space & permanent line marking to AS 2890.1 1-2004

IN GROUND OSD TANK WITH HIGH EARLY DISCHARGE CHAMBER. 120m³ VOLUME.

355mm ORIFICE INTO 375mm DIA. OUTLET PIPE

WSUD TREATMENT DEVICE. STORMWATER 360 STORMFILTER SYSTEM INSIDE OSD TANK. 20 x 690 PSORB FILTERS.


Regarding hydraulic referro stormwater drawings

general notes
do not scale off the drawing unless otherwise stated and use figures dimensions in preference. All dimensions are to be checked and verified by the CONTRACTOR on site before commencement of any works, all dimensions and levels are subject to final survey and set out. Discrepancies to be reported to designer prior to commencement.
no responsibility will be accepted by this company for any variations in design, builders method of construction or materials used. deviation from specification without permission or accepted work practices resulting in injury or property damage.
Document Set ID: 5009040
all work to comply with relevant Australian standards or building code of australia.
Version 01 to version 09 Date 03/02/2020
all work to be done by a qualified person.

copyright clause
this drawing and design is the property of OUTTHERE LANDSCAPES & DESIGNS PTY LTD and should not be reproduced either in part or whole without the written consent of this company. the information shown on it is regarded as confidential and must not be disclosed to any third party. this drawing must be returned upon request.



issue	date	amendment
D	27.1.20	Revised as per Council letter request
C	15.3.19	Revised as per Council letter request
R	21.3.18	Added stormwater layout
A	5.9.17	Submitted to client for approval

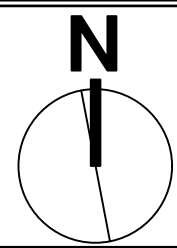

abn:25 125 114 454
a: 6 Norman Ave, Thornleigh NSW 2120
o: (02) 9875 3489 m: 0414 540 518 e: emily@outtherelandscape.com.au

client: NICHOLPOULOS
project: 1-23 LENORE DRIVE & ERSKINE PARK ROAD ERSKINE PARK
drawing title: Landscape Plan

scale: 1:600 @ A3
drawing no. LP: 180219
drawn by: ER
rev no. D

Member of the Australian Institute of Landscape Designers and Managers