


CAR PARK ENTRY

QUANTITY: x 1

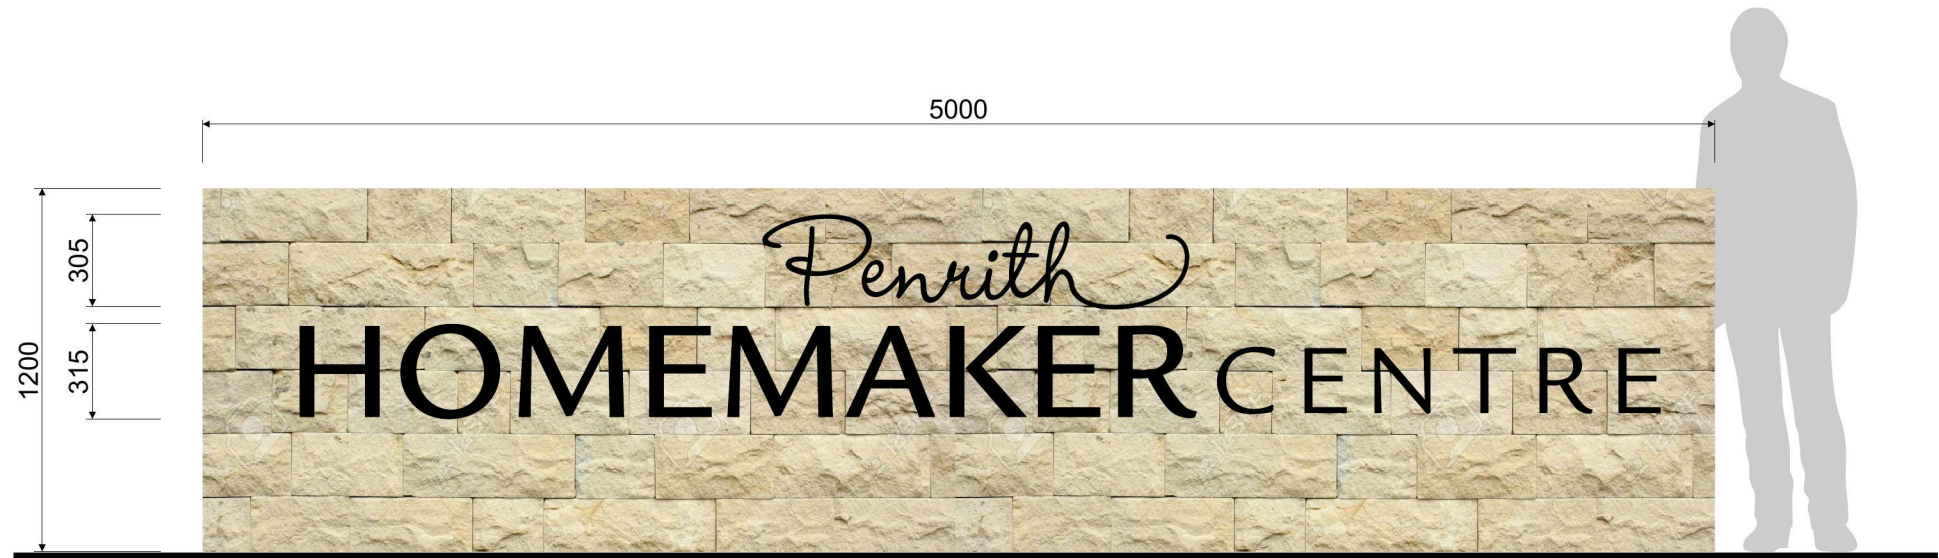

NOTE: LASERCUT 5mm ALUMINIUM LETTERS
POWDER COATED SATIN BLACK
PIN FIXED TO STONE WALL



Pattys Place Entry Activation
NTS



37 Anvil Rd Seven Hills NSW 2147
0402 245 223 | thesignagency.com.au

Penrith Homemaker Centre

Date: 16/10/18

Scale: 1 : 25 @ A3

Drawn: AC

Rev: A

Drawing #:
PHC_CPE: A1

Job #:

This artwork remains the intellectual property of The Sign Agency.
It can only be reproduced with the express permission of The Sign Agency
and is protected under the Australian & International copyright acts.