

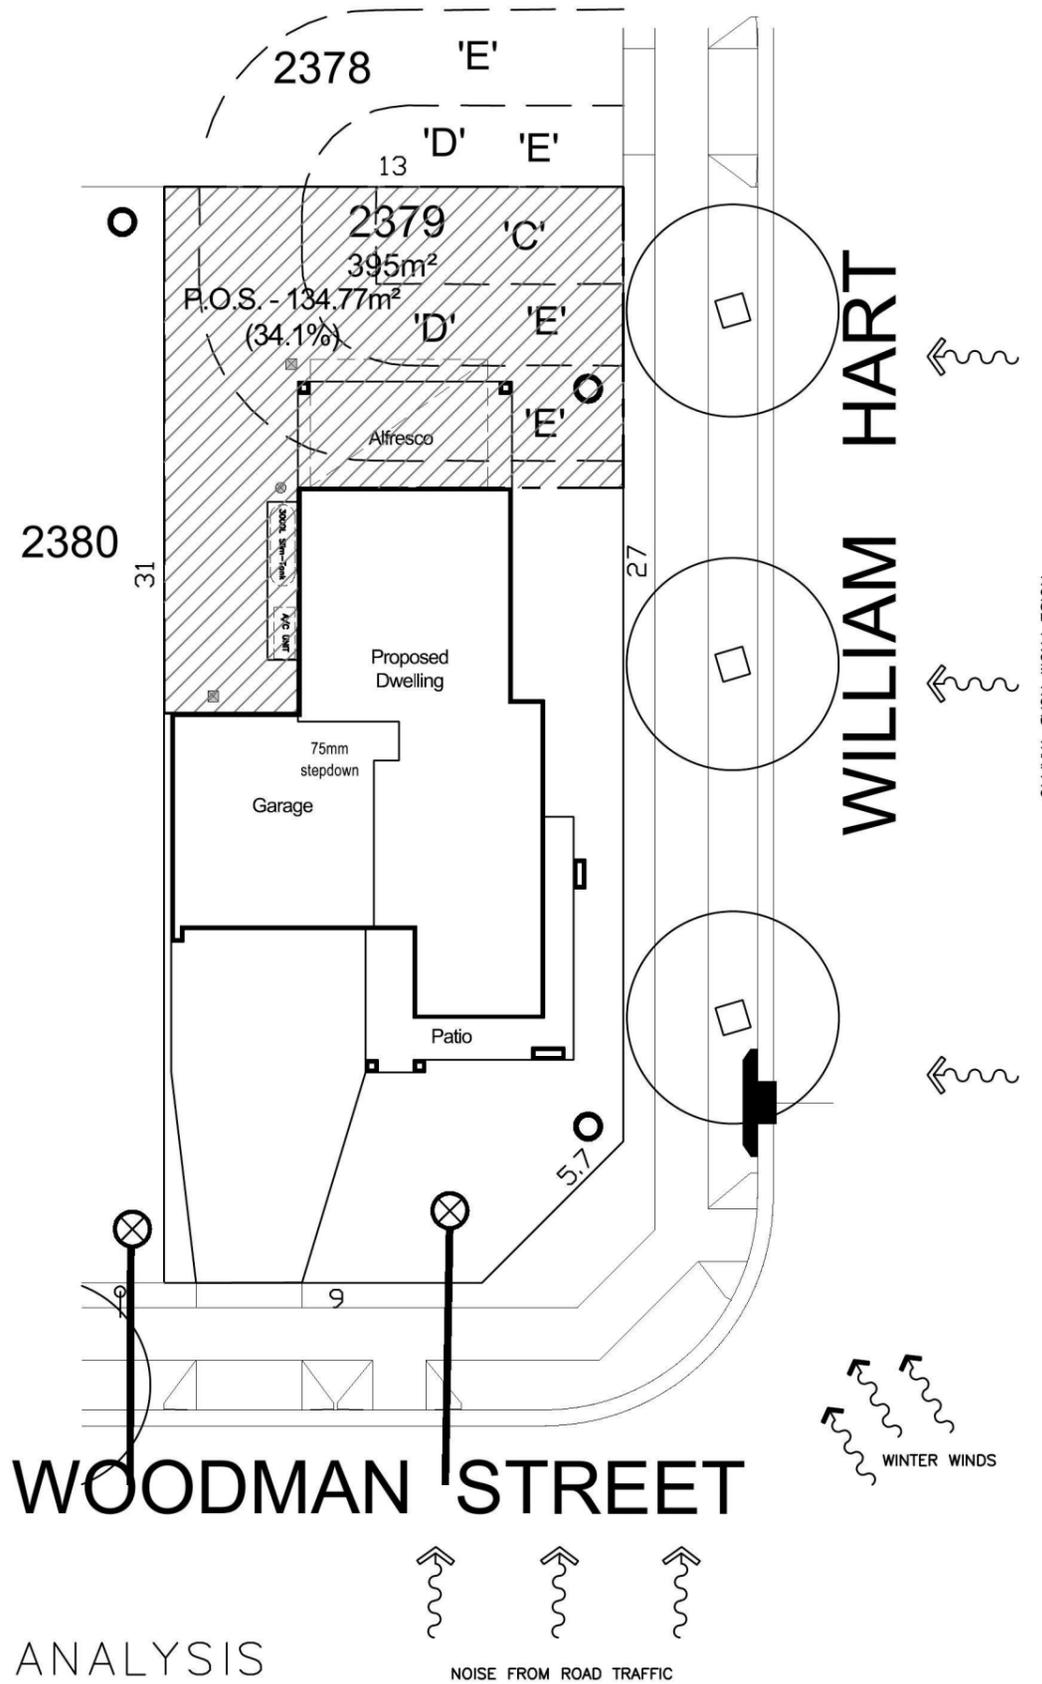


SHADOW DIAGRAMS


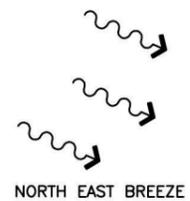


SITE ANALYSIS

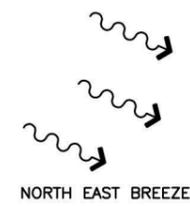


| | | | | | | | | |
|--|--------------------------------|--|---------------------|------------------------|-------|----------|------------------|-------|
| Product: NORTHCLIFF 22 Corner Facade L/H Garage | Client: Urban Growth | Dwg Title: SHADOW DIAGRAMS & SITE ANALYSIS | Sheet: A3 | Scale: 1:200 | ISSUE | DATE | DESCRIPTION | DRAWN |
| | | | | | A | 26.06.14 | D.A DWGS-ISSUE A | E.G. |
| Site Address: LOT 2379 WOODMAN STREET & WILLIAM HART CRESCENT, THORNTON. | Date: 26.06.2014 | Council: PENRITH COUNCIL | Sheet No. | Issue: | | | | |
| | | | 1A | A | | | | |
| | | | Job No: | | | | | |
| | | | 214053 | | | | | |

STORMWATER DRAINAGE LINES TO STREET

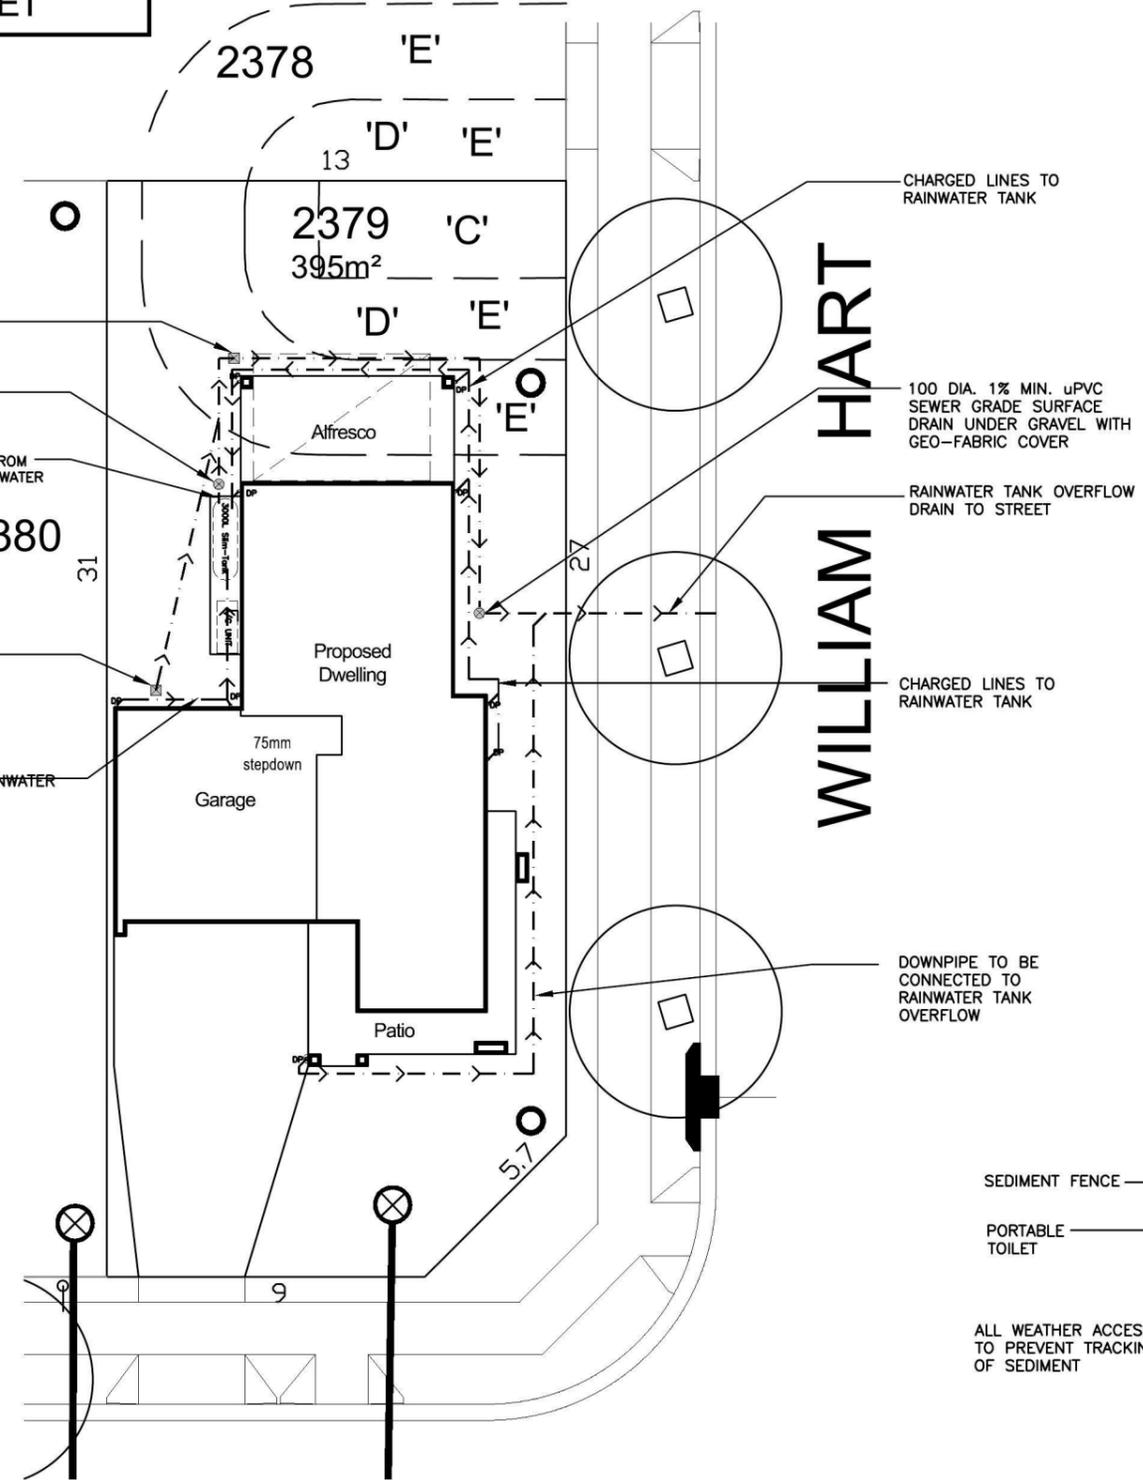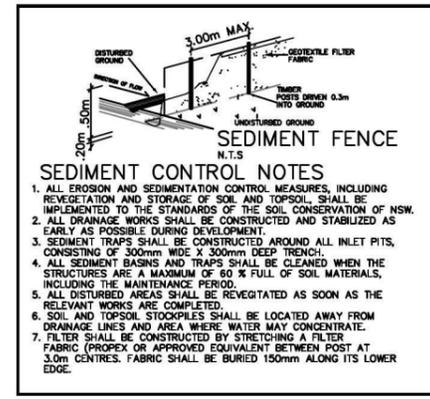


WOODMAN STREET
STORM WATER PLAN

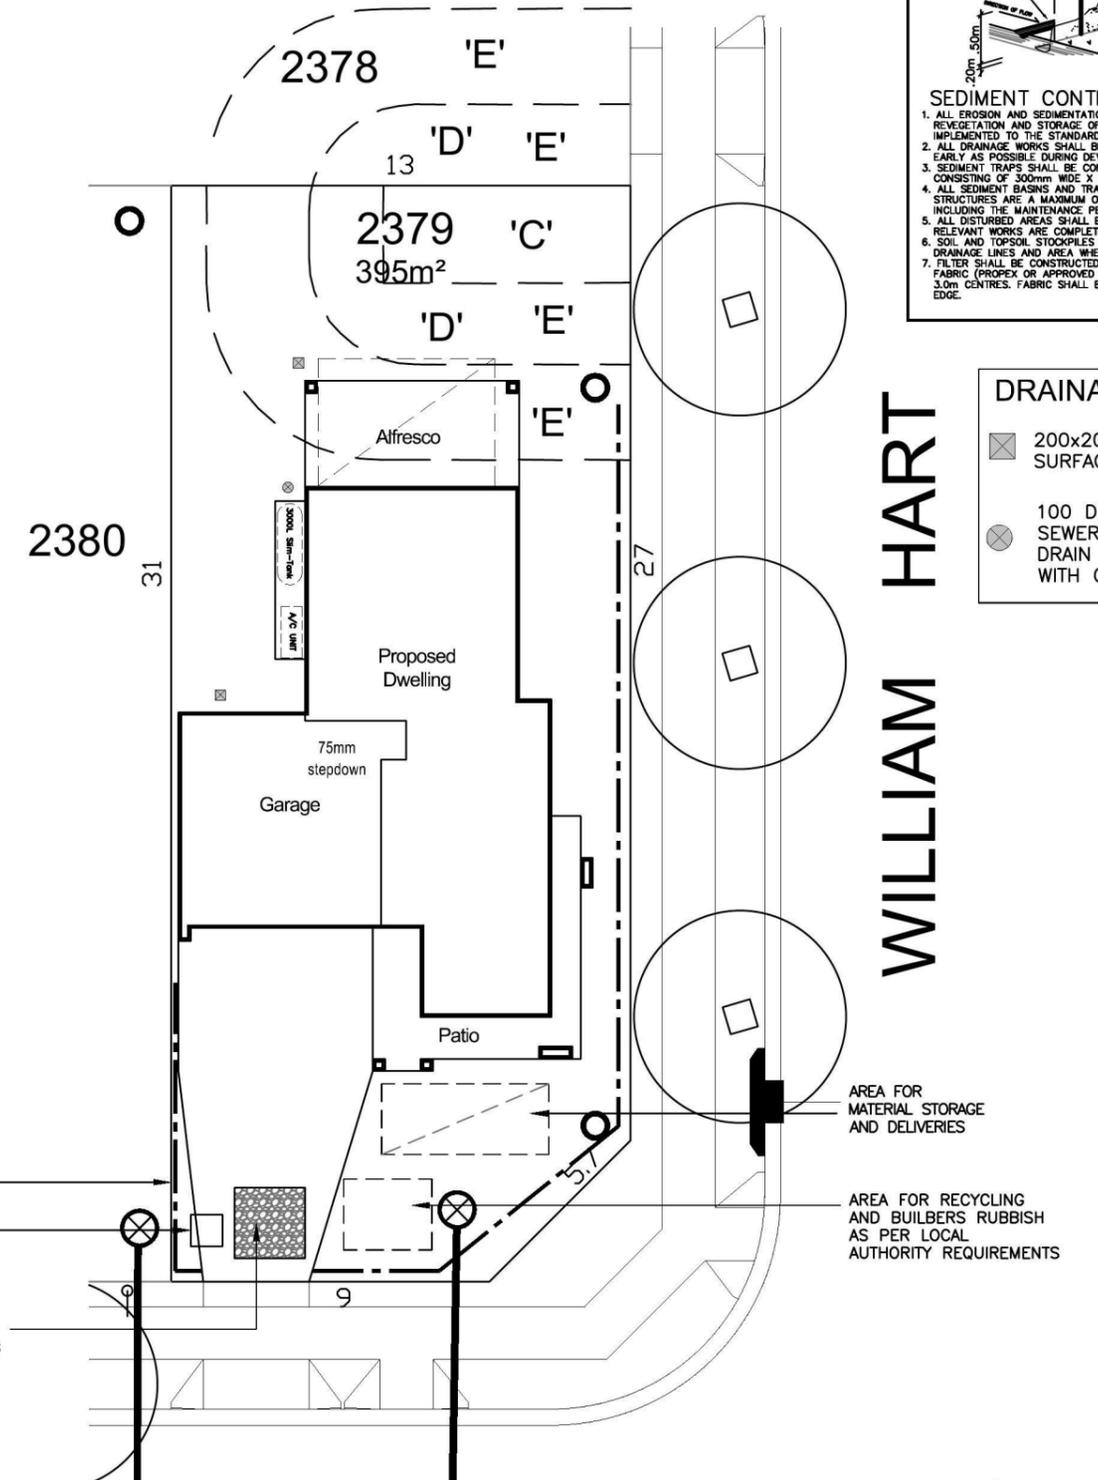


WOODMAN STREET
WASTE MANAGEMENT PLAN



| | | | | | | | | |
|--|------------------------------------|---|--------------------------|------------------------|-------|----------|------------------|-------|
| Product: NORTHCLIFF 22 Corner Facade L/H Garage | Client: Urban Growth | Dwg Title: STORMWATER & SITE MANAGEMENT | Sheet: A3 | Scale: 1:200 | ISSUE | DATE | DESCRIPTION | DRAWN |
| | | | | | A | 26.06.14 | D.A DWGS-ISSUE A | E.G. |
| Site Address: LOT 2379 WOODMAN STREET & WILLIAM HART CRESCENT, THORNTON. | Council: PENRITH COUNCIL | Date: 26.06.2014 | Sheet No. 1B | Issue: A | | | | |
| | | | Job No: 214053 | | | | | |

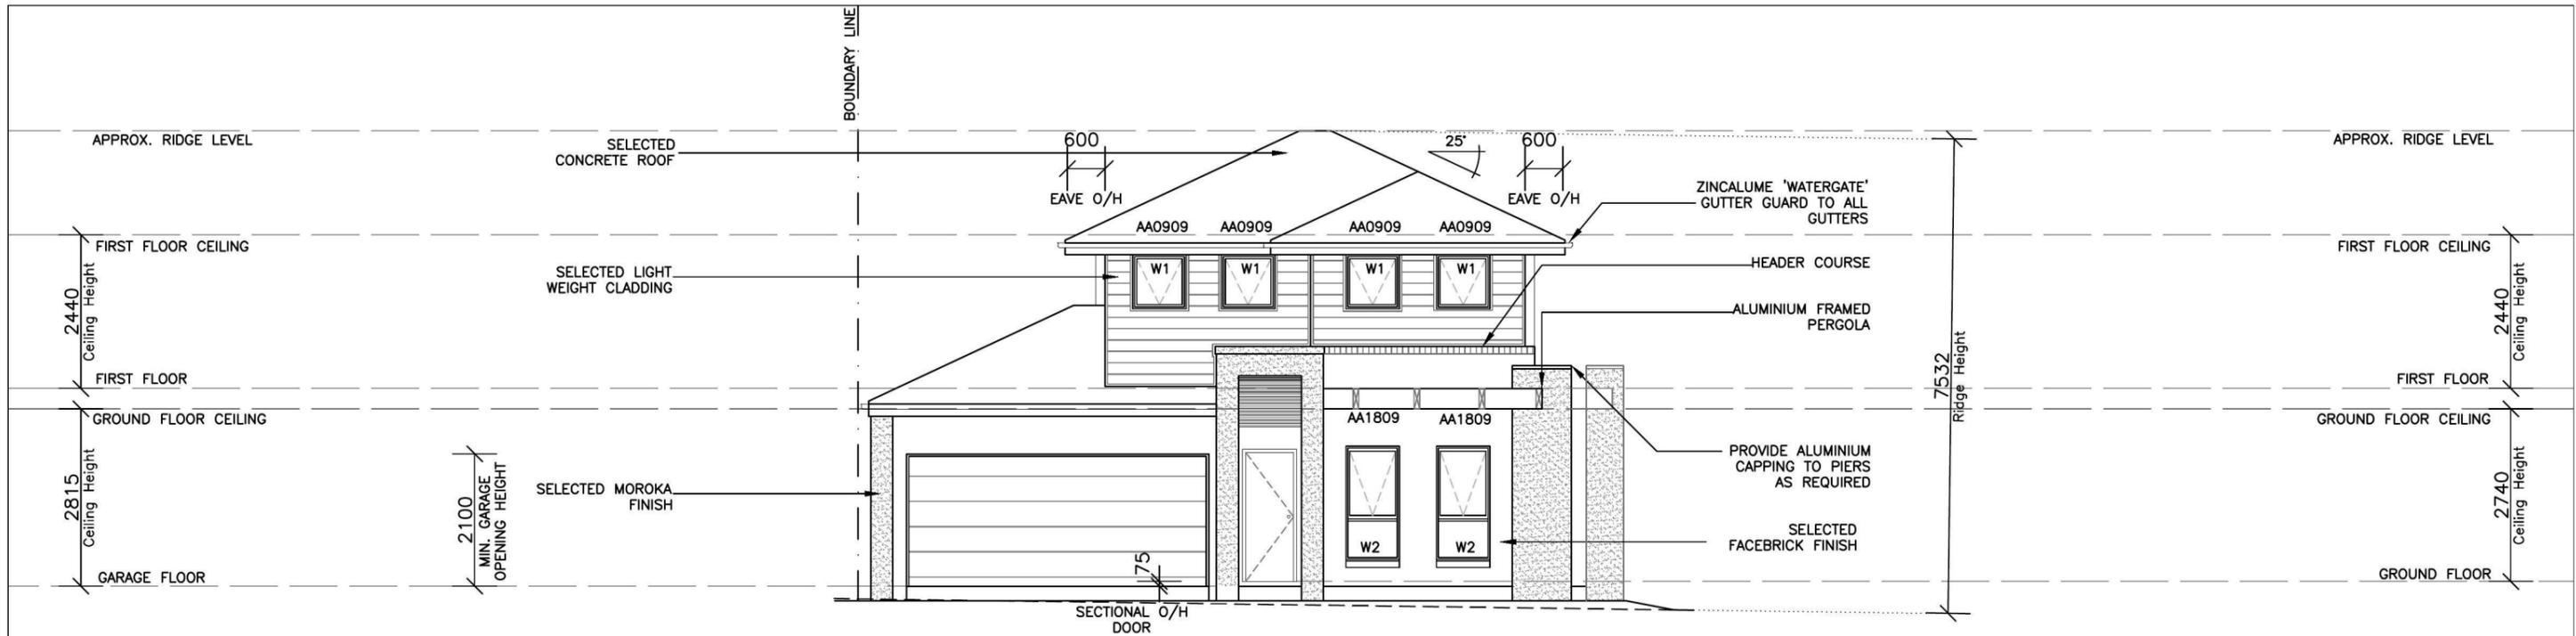

ELEVATION 1

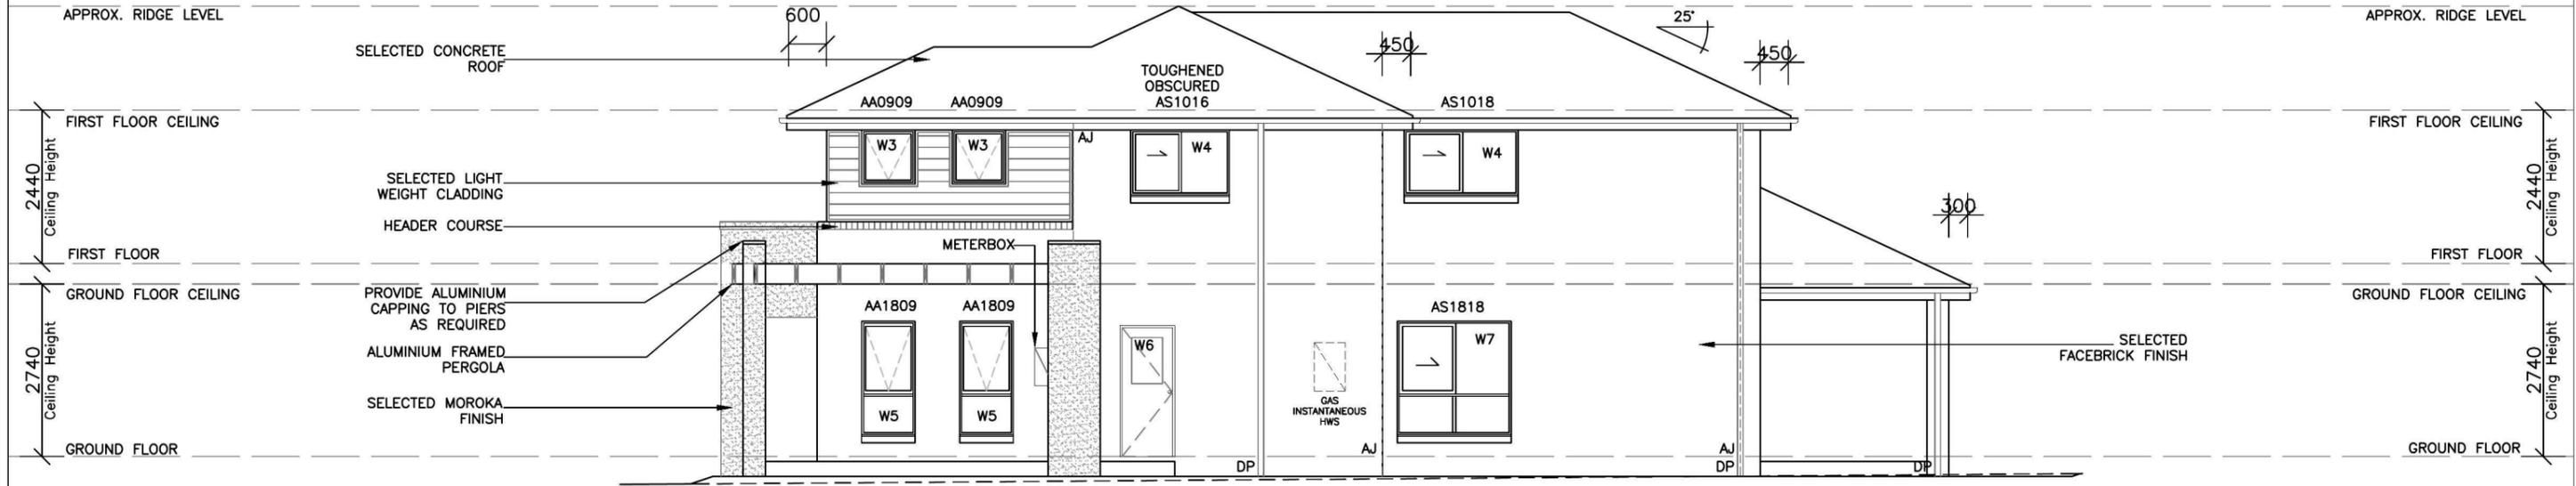

ELEVATION 2




Product:
NORTHCLIFF 22
 Corner Facade
 L/H Garage

Client:
Urban Growth
 Site Address:
 LOT 2379 WOODMAN STREET &
 WILLIAM HART CRESCENT,
 THORNTON.


Dwg Title:
ELEVATIONS
 Date:
 26.06.2014
 Council:
 PENRITH COUNCIL

Sheet:
A3
 Scale:
1:100
 Sheet No.
4
 Issue:
A
 Job No:
214053

| ISSUE | DATE | DESCRIPTION | DRAWN |
|-------|----------|------------------|-------|
| A | 26.06.14 | D.A DWGS-ISSUE A | E.G. |
| | | | |
| | | | |
| | | | |
| | | | |

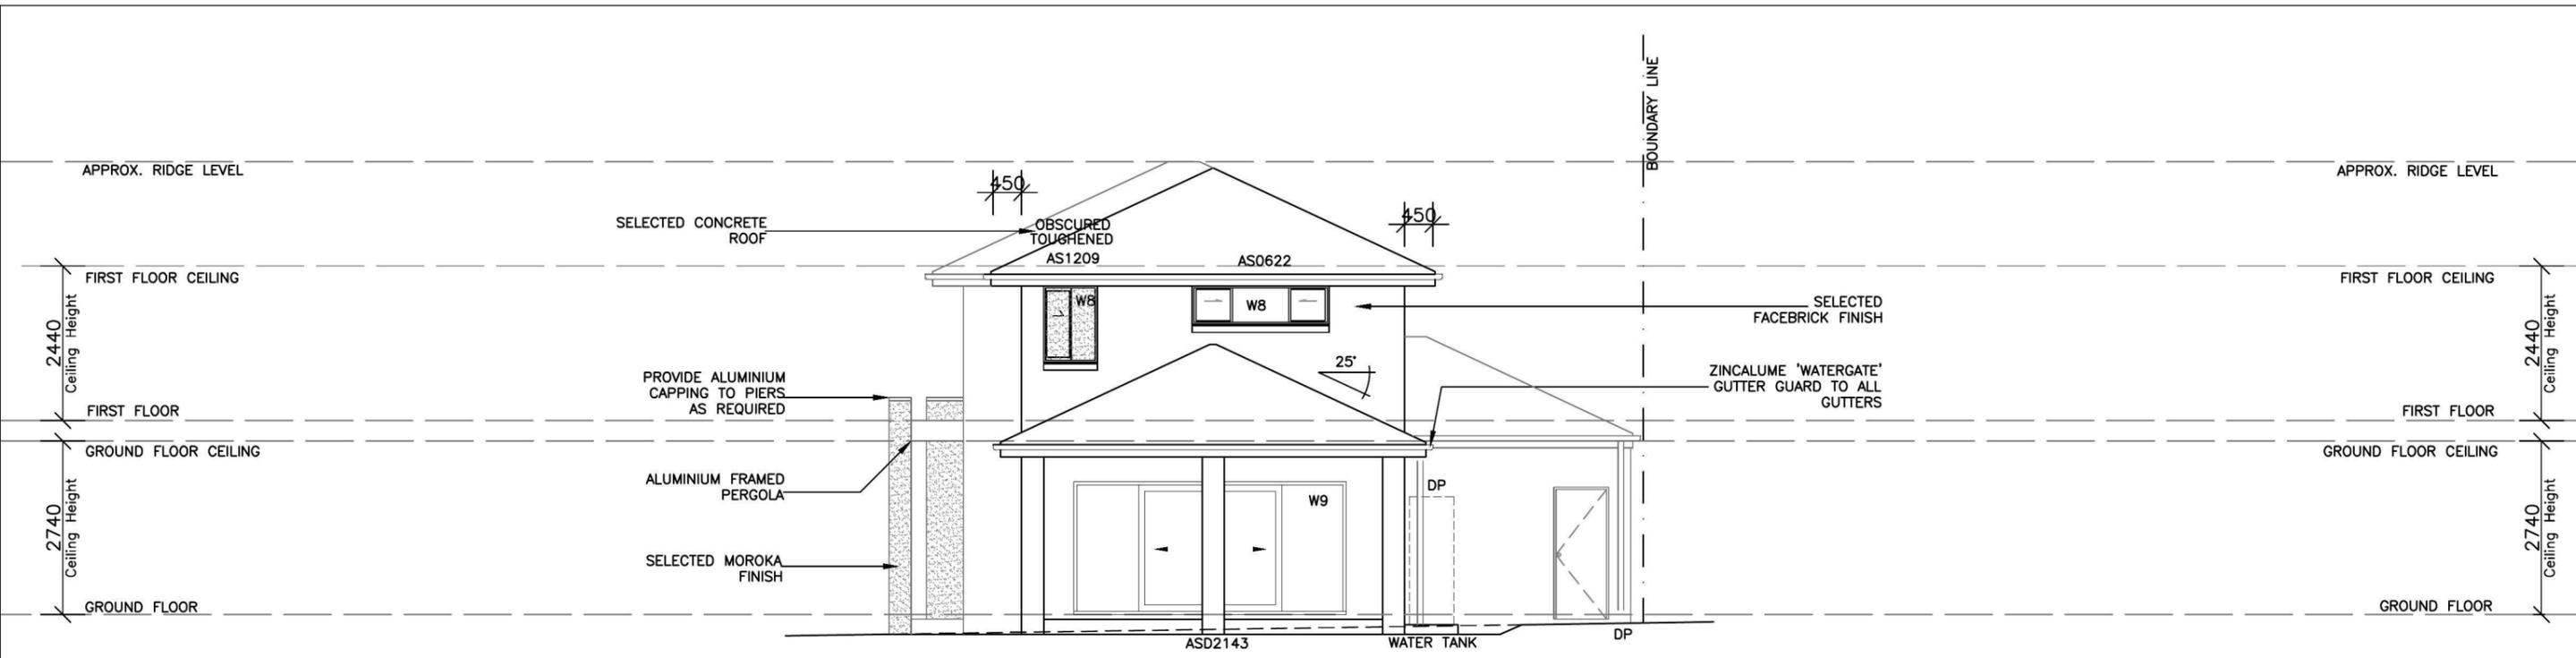

ELEVATION 3

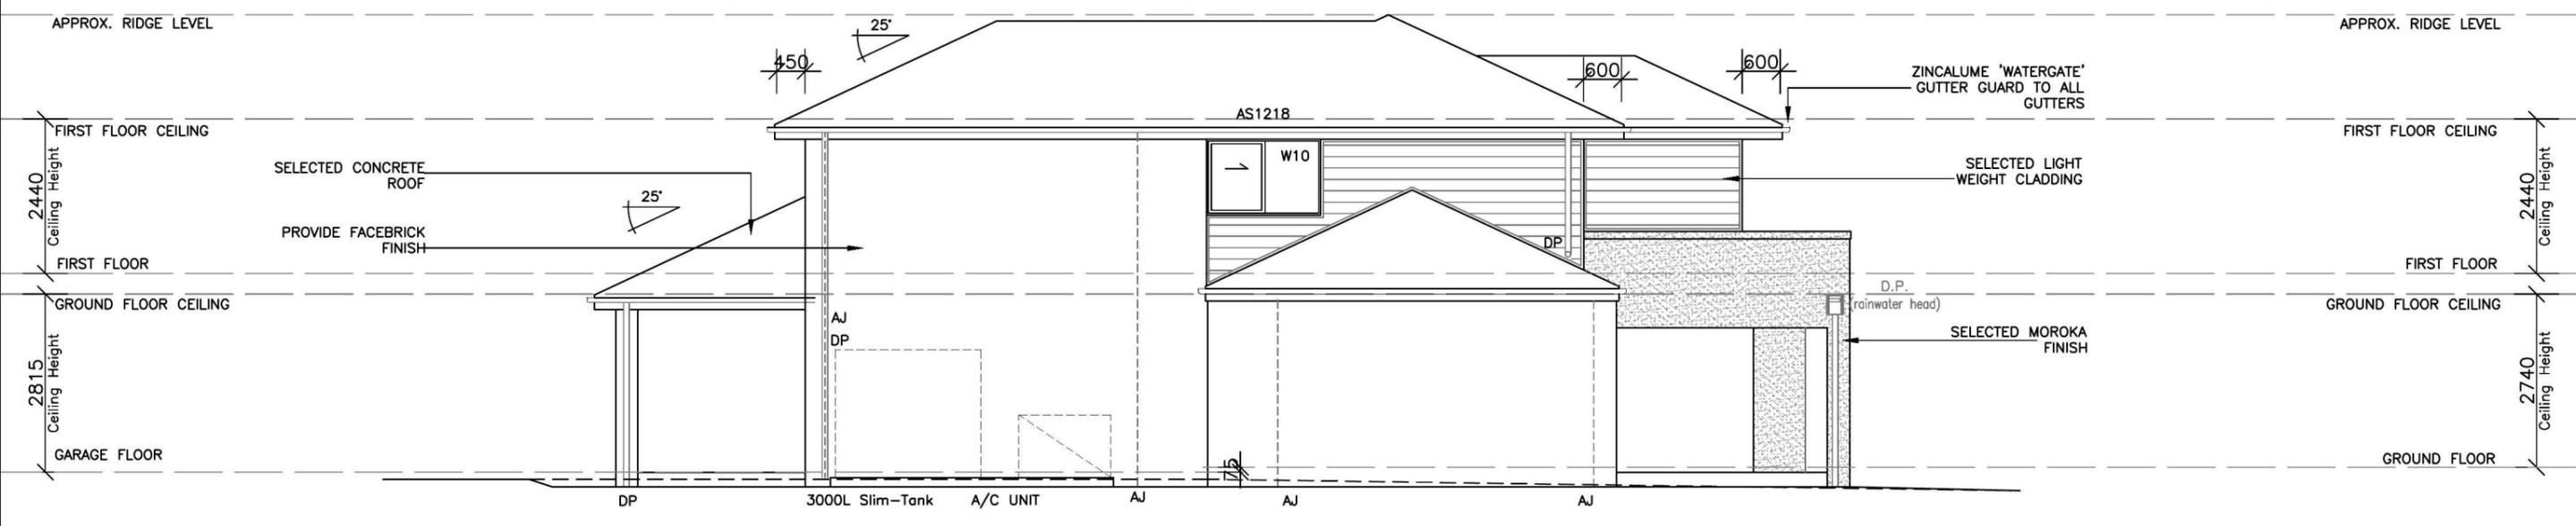


ELEVATION 4



| | | | | | | | | |
|---|---|--|-----------------------|------------------------|--------------------------|------------------|---------------------------------|---------------|
| Product: NORTHCLIFF 22 Corner Facade L/H Garage | Client: Urban Growth Site Address: LOT 2379 WOODMAN STREET & WILLIAM HART CRESCENT, THORNTON. | Dwg Title: ELEVATIONS Date: 26.06.2014 Council: PENRITH COUNCIL | Sheet: A3 | Scale: 1:100 | ISSUE A | DATE 26.06.14 | DESCRIPTION D.A DWGS-ISSUE A | DRAWN E.G. |
| | | | Sheet No. 5 | Issue: A | Job No: 214053 | | | |




ELEVATION 1

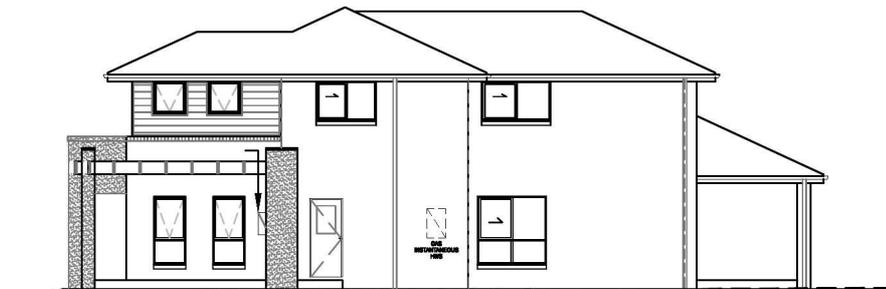


ELEVATION 2



ELEVATION 3

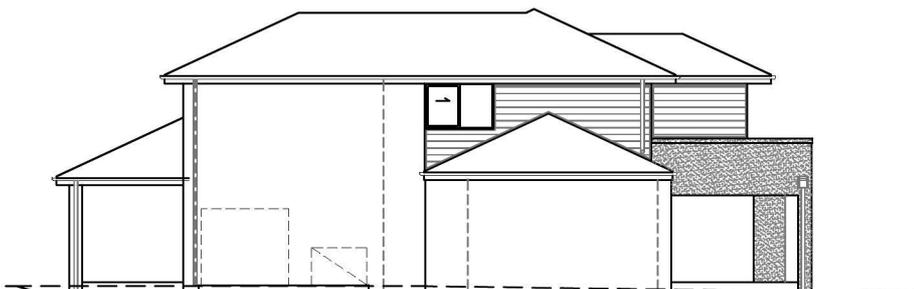

ELEVATION 4

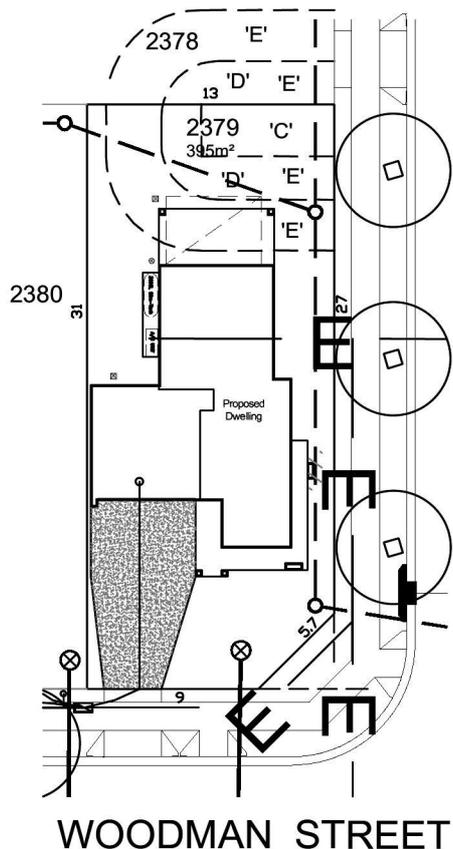

WILLIAM HART

WOODMAN STREET



Product:
Northcliff 22
 Corner Facade
 L/H Garage

Client:
 Zac Homes
 Site Address:
 Lot 2379 Woodman Street,
 Thornton.

Dwg Title:
NOTIFICATION PLAN
 Date:
 26.06.2014
 Council:
 PENRITH COUNCIL