


123 - 133 BLAIKIE ROAD INDUSTRIAL SUBDIVISION

CIVIL WORKS

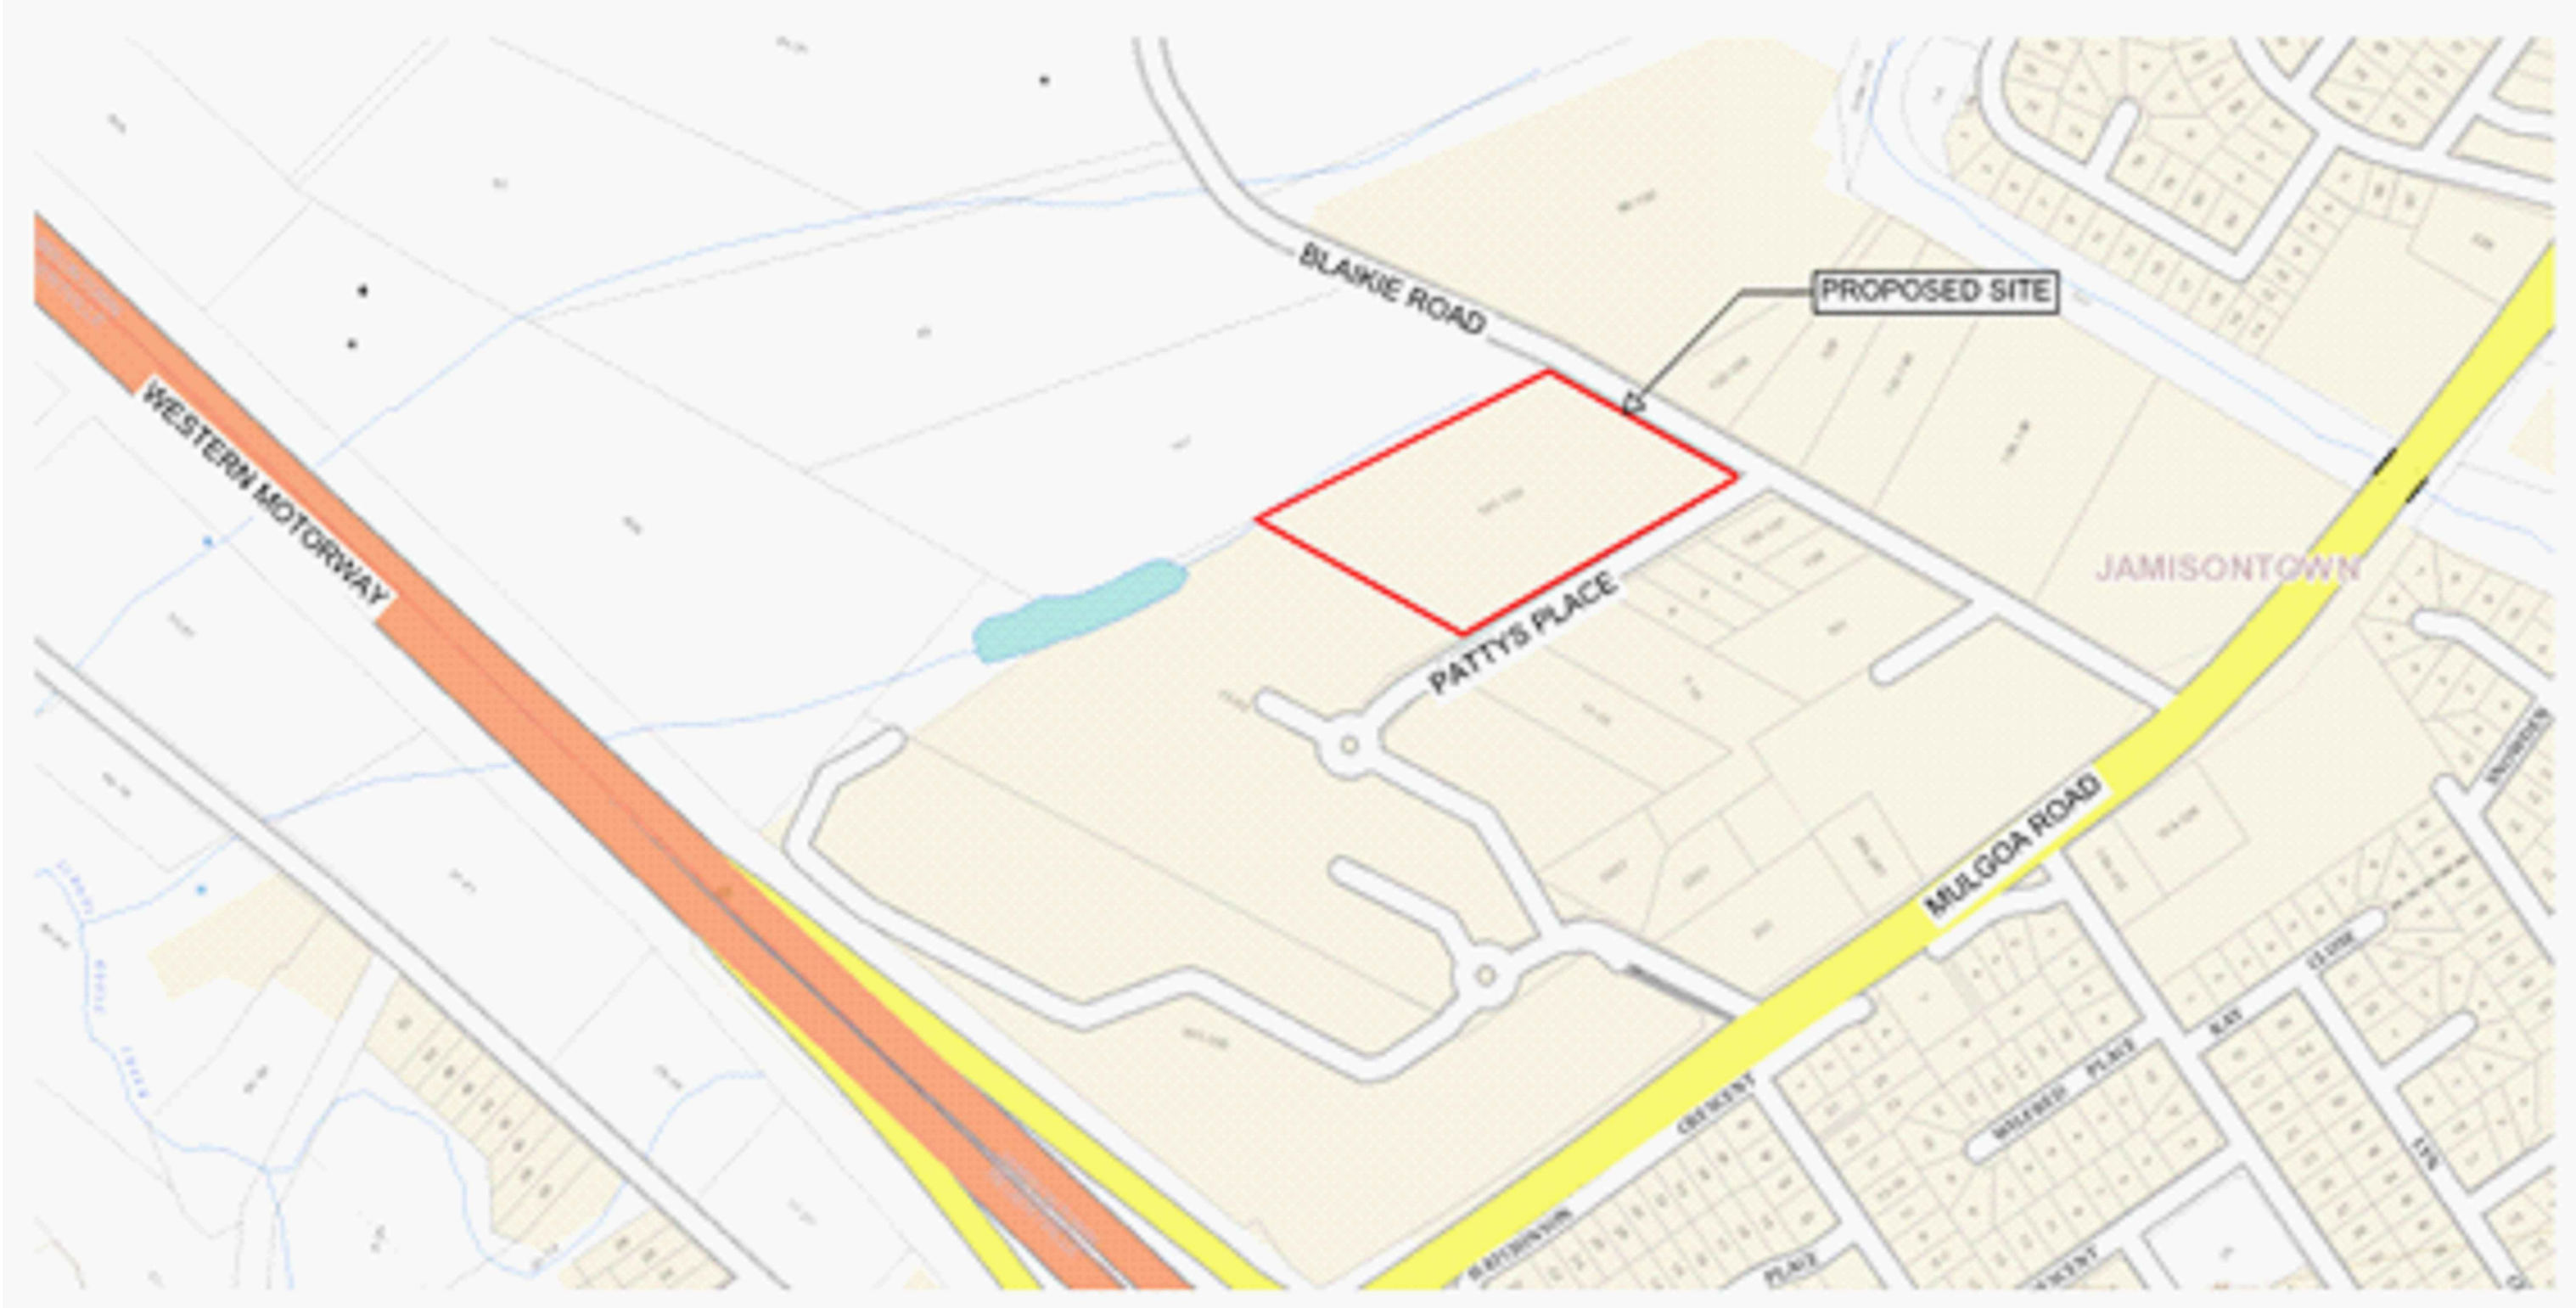

LOCALITY PLAN
NOT TO SCALE

DRAWING REGISTER	
SHEET NUMBERR	SHEET TITLE
CV-0000	COVER PAGE
CV-1000	OVERALL SITE LAYOUT
CV-2000	SITE SECTIONS (SHEET 1 OF 2)
CV-2001	SITE SECTIONS (SHEET 2 OF 2)
CV-3000	BULK EARTHWORK
CV-5000	ROAD LONG SECTION
CV-6100	PIPE LONG SECTION

DO NOT SCALE - USE WRITTEN DIMENSIONS ONLY

THIS WORK IS COPYRIGHT & CANNOT BE REPRODUCED OR COPIED IN ANY FORM OR BY ANY MEANS (GRAPHIC, ELECTRONIC OR MECHANICAL, INCLUDING PHOTOCOPYING) WITHOUT THE WRITTEN PERMISSION OF CJ ARMS. ALL RIGHTS RESERVED.

ANY LICENCE TO USE THIS DOCUMENT FOR ANY PURPOSE WHATSOEVER IS RESTRICTED TO THE TERMS OF THE AGREEMENT BETWEEN CJ ARMS AND THE INSTRUCTING PARTY.

© COPYRIGHT 2020 CJ ARMS
MELBOURNE (03) 9285 2800 SYDNEY (02) 8036 8370
www.cjarms.com info@cjarms.com



EXTERNAL REFERENCES:
•
•
•



----	----	----
----	----	----
P3	24.04.20	ISSUED FOR INFORMATION
NO.	DATE	AMENDMENTS
Revisions		


PROJECT




123 - 133 BLAIKIE RD
123 - 133 BLAIKIE ROAD, JAMISONTOWN, NSW. 2750
JOB.NO - 15014

DRAWING


CIVIL SITE WORKS
COVER PAGE

SCALE	DATE	CHECKED	DRAWN
A1 @ N.T.S.	24.04.20	VR	TD/DF
DRAWING NO.	STATUS	REVISION	
CV-0000	PRELIMINARY	P3	
☒ PRELIMINARY	☐ ISSUED FOR DESIGN/INFORMATION		
☐ ISSUED FOR PLANNING APPROVAL	☐ ISSUED FOR TENDER		
☐ ISSUED FOR CONSTRUCTION	☐ AS BUILT		
DRAWING SHEET SIZE - A1		COPYRIGHT RESERVED ©	

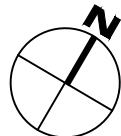


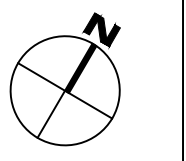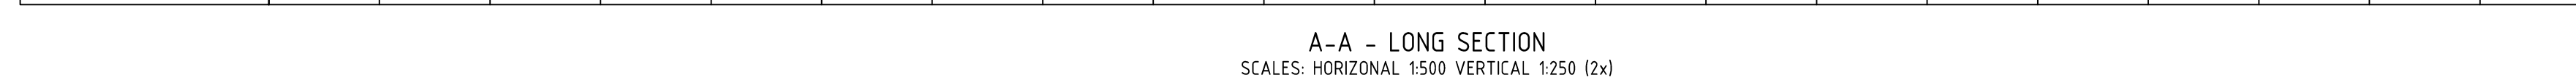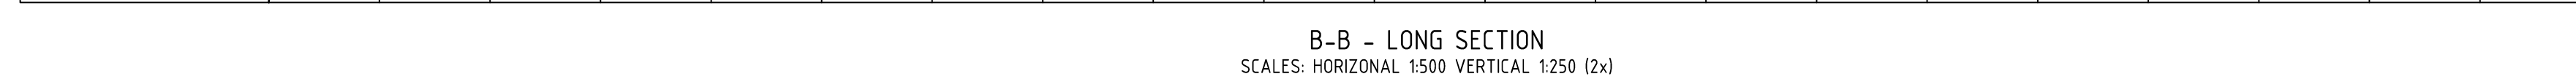


SCALE	DATE	CHECKED	DRAWN						
A1 @ 1:500	24.04.20	VR	TD/DF						
DRAWING NO.		STATUS	REVISION						
CV-2000		PRELIMINARY	P3						
<table border="1"> <tr> <td>☒ PRELIMINARY</td> <td>☐ ISSUED FOR DESIGN/INFORMATION</td> </tr> <tr> <td>☐ ISSUED FOR PLANNING APPROVAL</td> <td>☐ ISSUED FOR TENDER</td> </tr> <tr> <td>☐ ISSUED FOR CONSTRUCTION</td> <td>☐ AS BUILT</td> </tr> </table>				☒ PRELIMINARY	☐ ISSUED FOR DESIGN/INFORMATION	☐ ISSUED FOR PLANNING APPROVAL	☐ ISSUED FOR TENDER	☐ ISSUED FOR CONSTRUCTION	☐ AS BUILT
☒ PRELIMINARY	☐ ISSUED FOR DESIGN/INFORMATION								
☐ ISSUED FOR PLANNING APPROVAL	☐ ISSUED FOR TENDER								
☐ ISSUED FOR CONSTRUCTION	☐ AS BUILT								
DRAWING SHEET SIZE - A1		COPYRIGHT RESERVED ©							

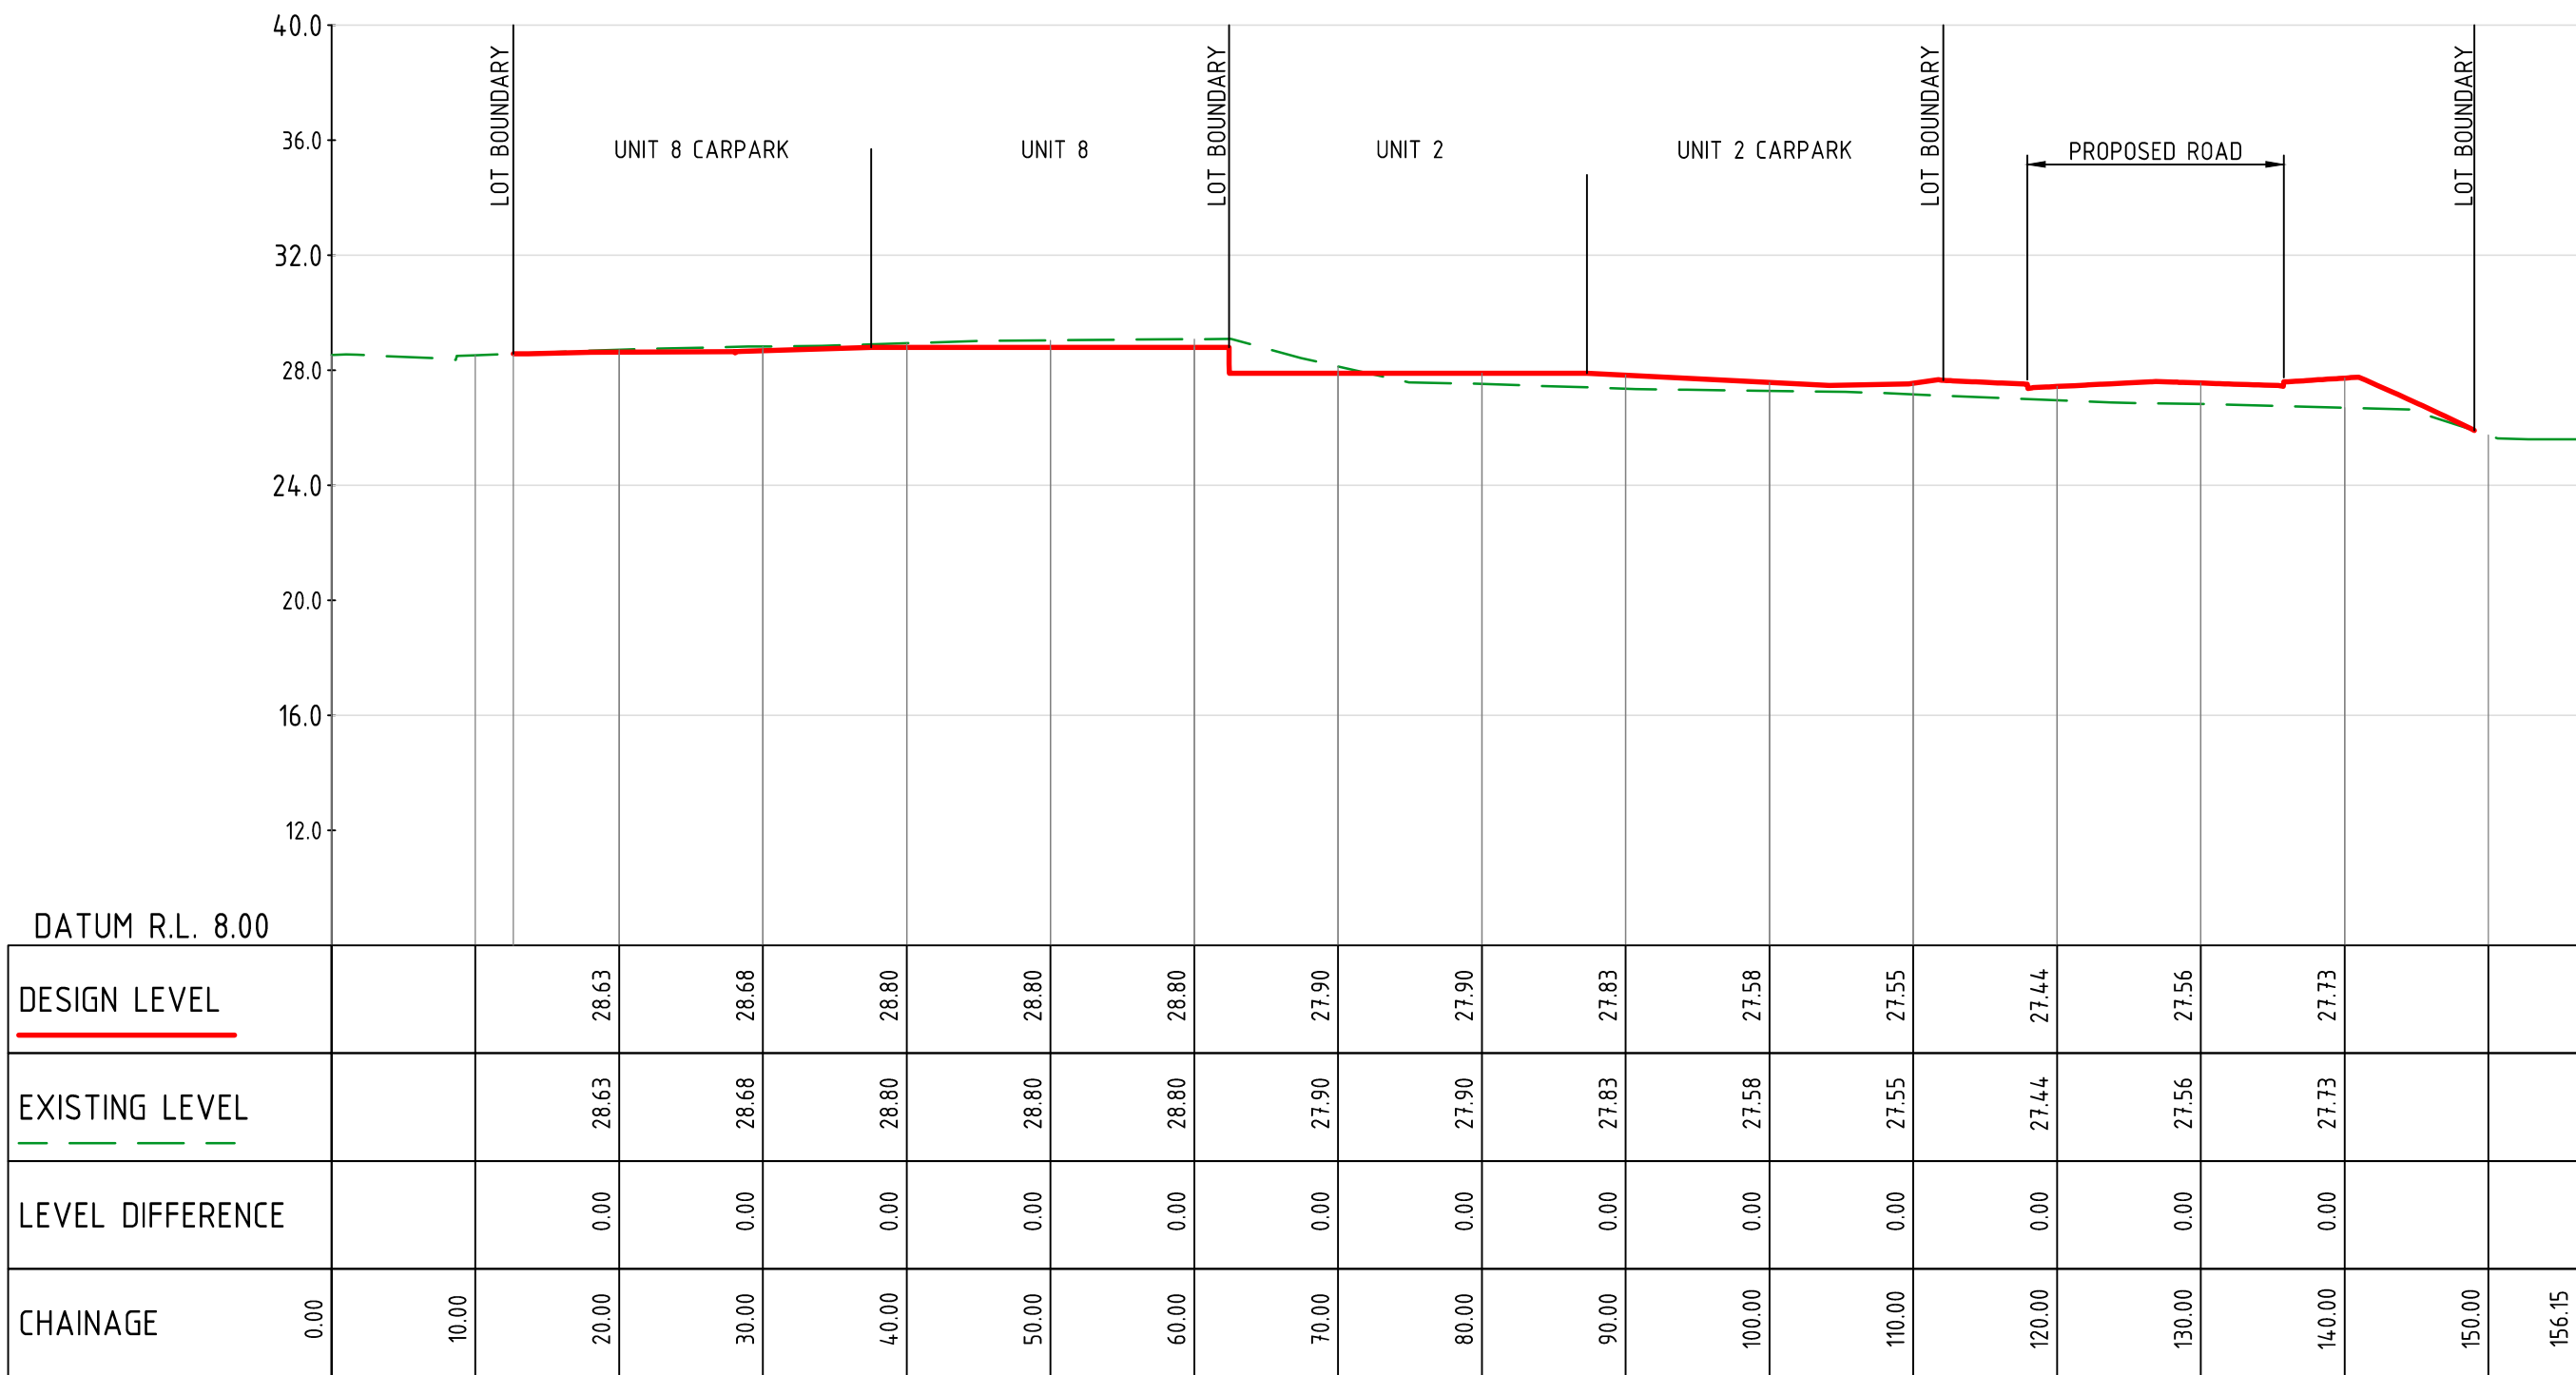

D-D - LONG SECTION
SCALES: HORIZONTAL 1:500 VERTICAL 1:250 (2x)

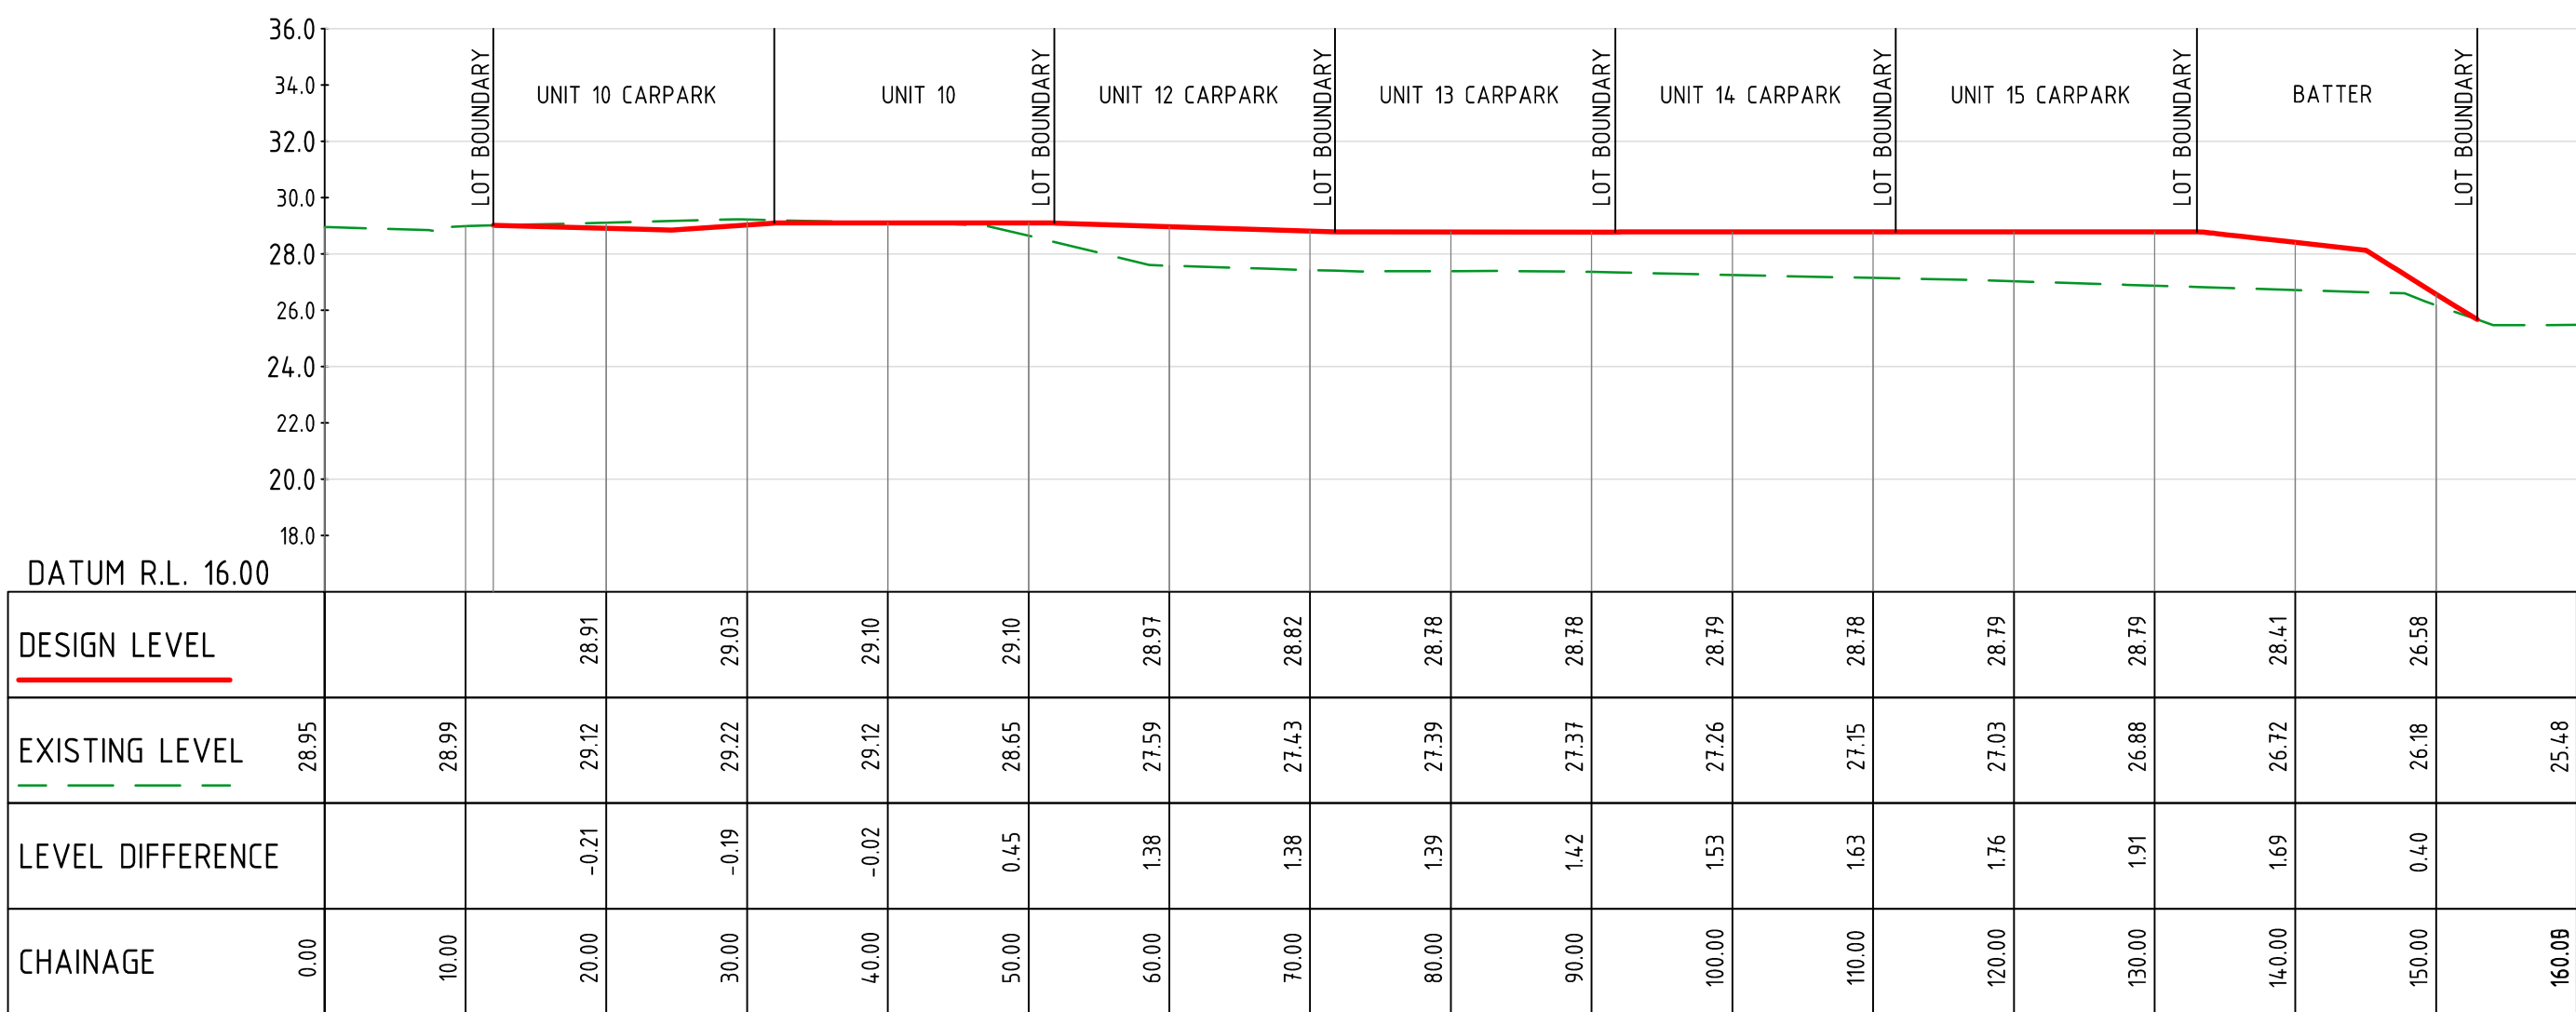

C-C - LONG SECTION
SCALES: HORIZONTAL 1:500 VERTICAL 1:250 (2x)

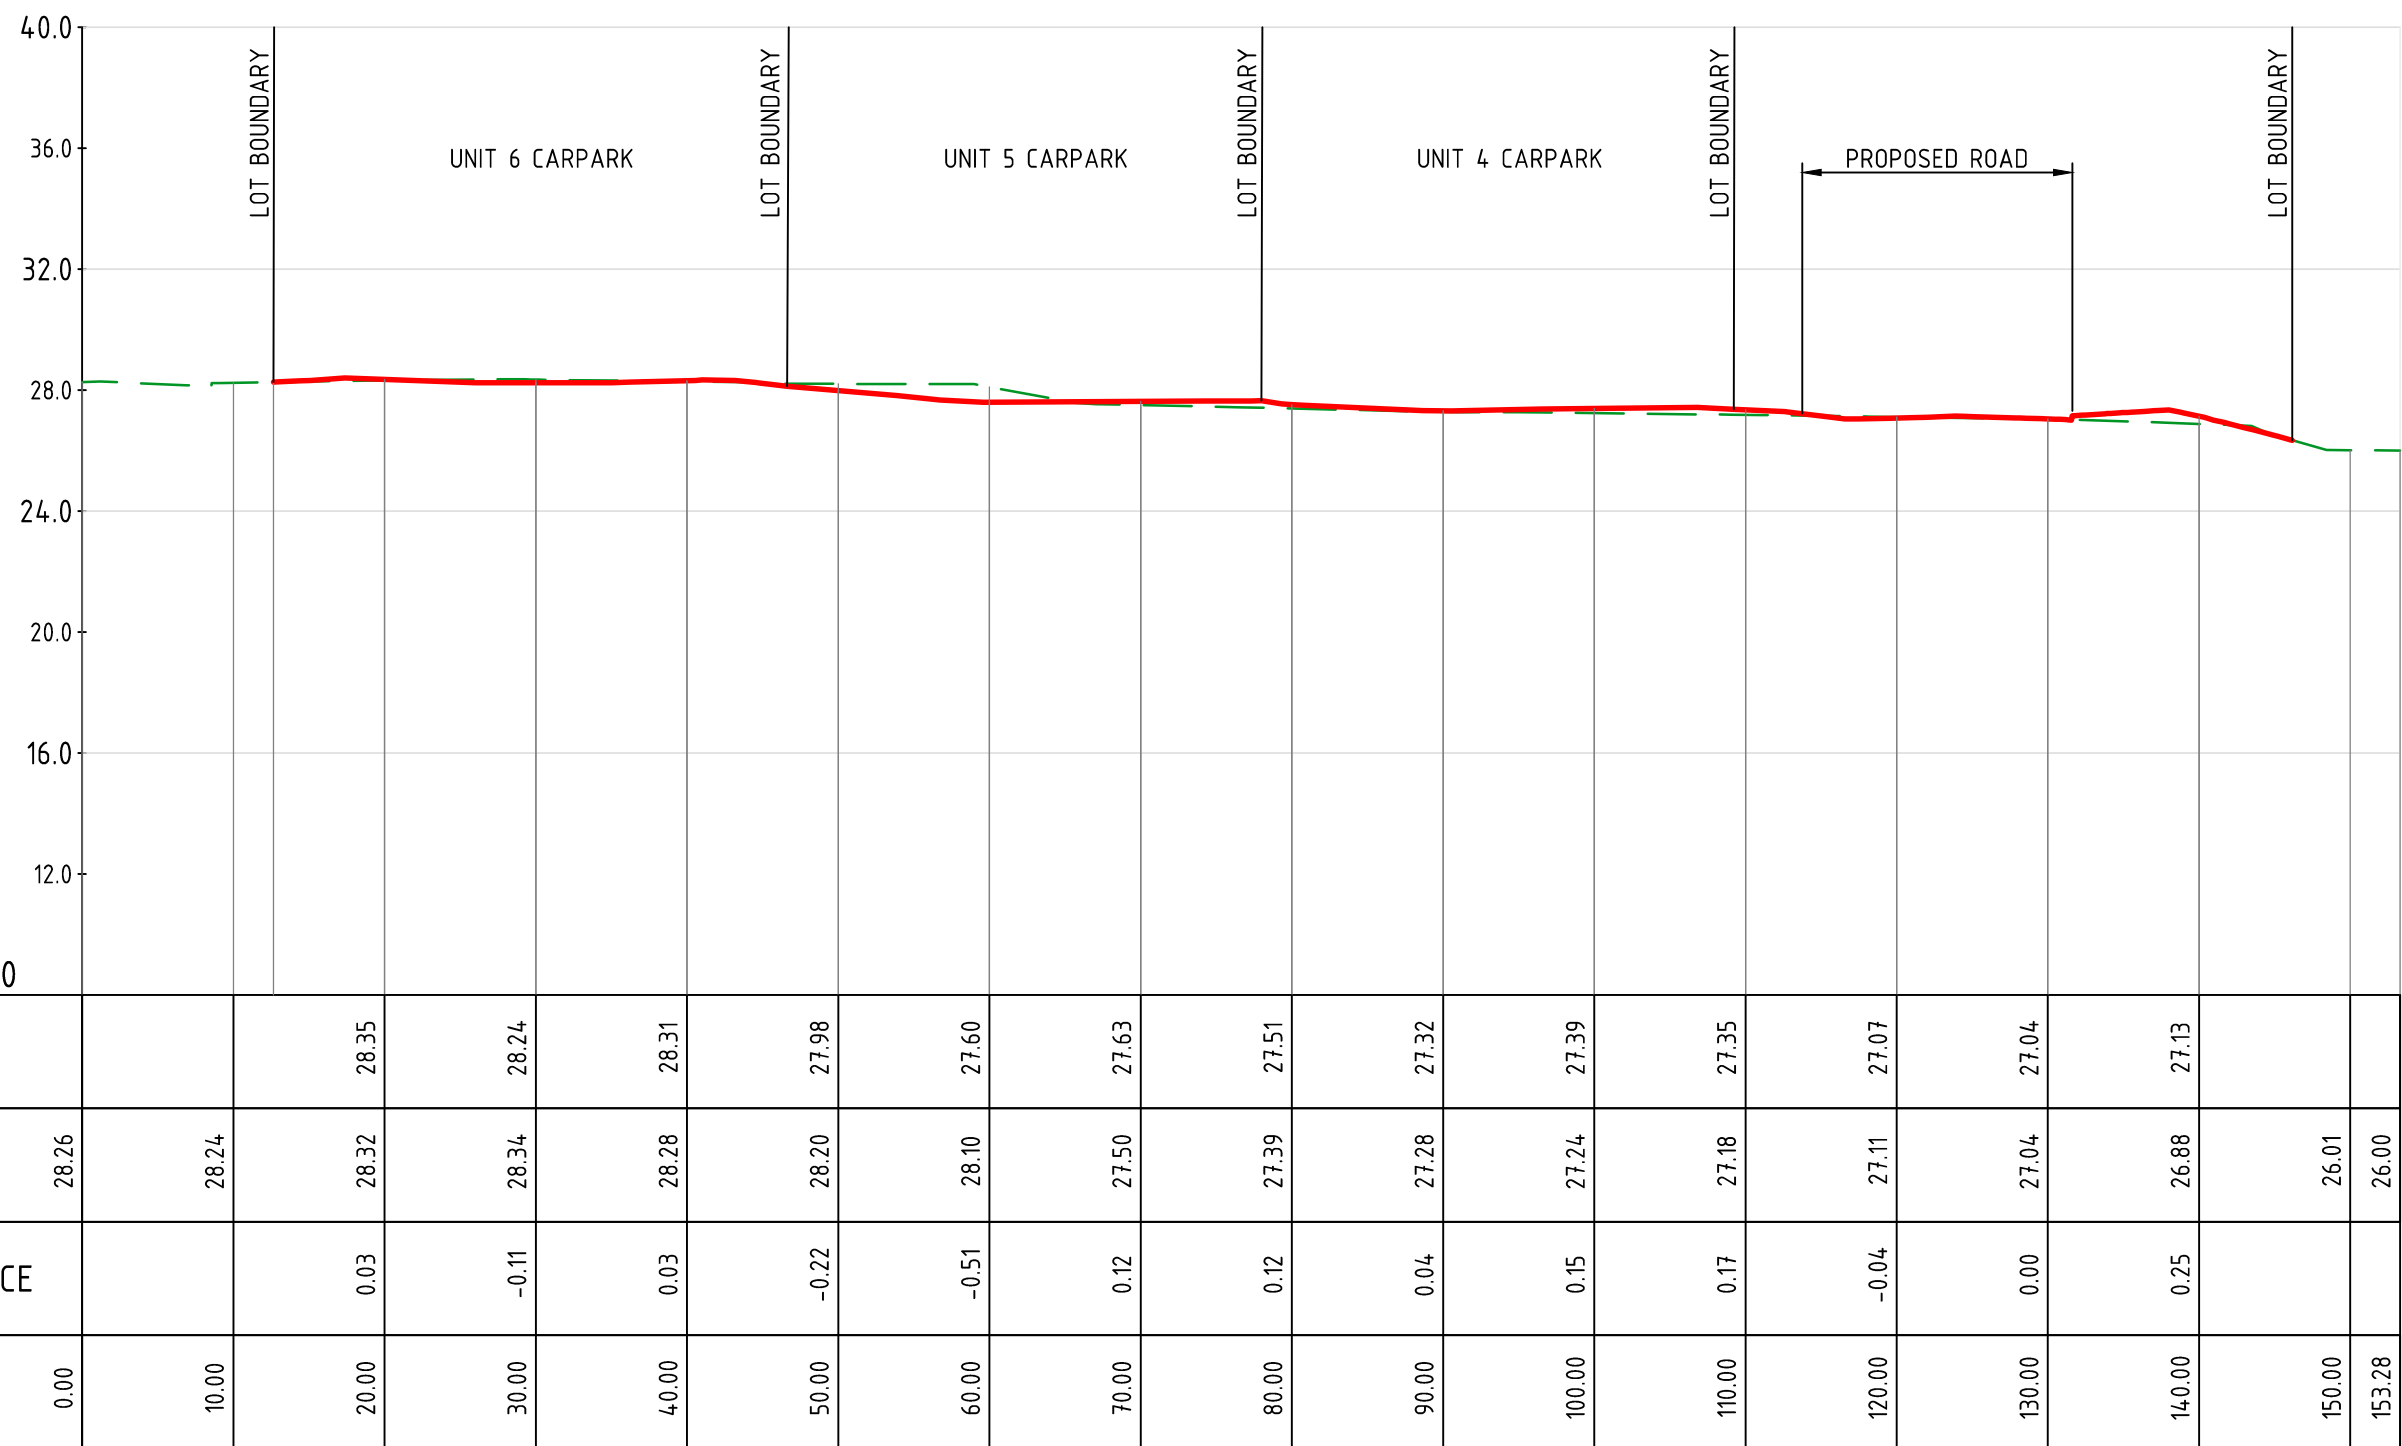

E-E - LONG SECTION
SCALES: HORIZONTAL 1:500 VERTICAL 1:250 (2x)

DO NOT SCALE - USE WRITTEN DIMENSIONS ONLY

THIS WORK IS COPYRIGHT & CANNOT BE REPRODUCED OR COPIED IN ANY FORM OR BY ANY MEANS (GRAPHIC, ELECTRONIC OR MECHANICAL, INCLUDING PHOTOCOPYING) WITHOUT THE WRITTEN PERMISSION OF CJ ARMS. ALL RIGHTS RESERVED. ANY LICENCE TO USE THIS DOCUMENT FOR ANY PURPOSE WHATSOEVER IS RESTRICTED TO THE TERMS OF THE AGREEMENT BETWEEN CJ ARMS AND THE INSTRUCTING PARTY.

© COPYRIGHT 2020 CJ ARMS
MELBOURNE (03) 9285 2800 SYDNEY (02) 8036 8370
www.cjarms.com info@cjarms.com



---	---	---
---	---	---
---	---	---
---	---	---
---	---	---
---	---	---
---	---	---
---	---	---
P3	24.04.20	ISSUED FOR INFORMATION
NO.	DATE	AMENDMENTS
Revisions		

PROJECT
123 - 133 BLAIKIE RD
123 - 133 BLAIKIE ROAD, JAMISONTOWN, NSW, 2750
JOB.NO - 15014

DRAWING
CIVIL SITE WORKS
SITE SECTIONS
(SHEET 2 OF 2)

Scale 1:500

DATE 24.04.20

CHECKED VR

DRAWN TD/DF

DRAWING NO. CV-2001


STATUS PRELIMINARY

REVISION P3

DRAWING SHEET SIZE - A1

COPYRIGHT RESERVED ©

☒ PRELIMINARY	☐ ISSUED FOR DESIGN/INFORMATION
☐ ISSUED FOR PLANNING APPROVAL	☐ ISSUED FOR TENDER
☐ ISSUED FOR CONSTRUCTION	☐ AS BUILT

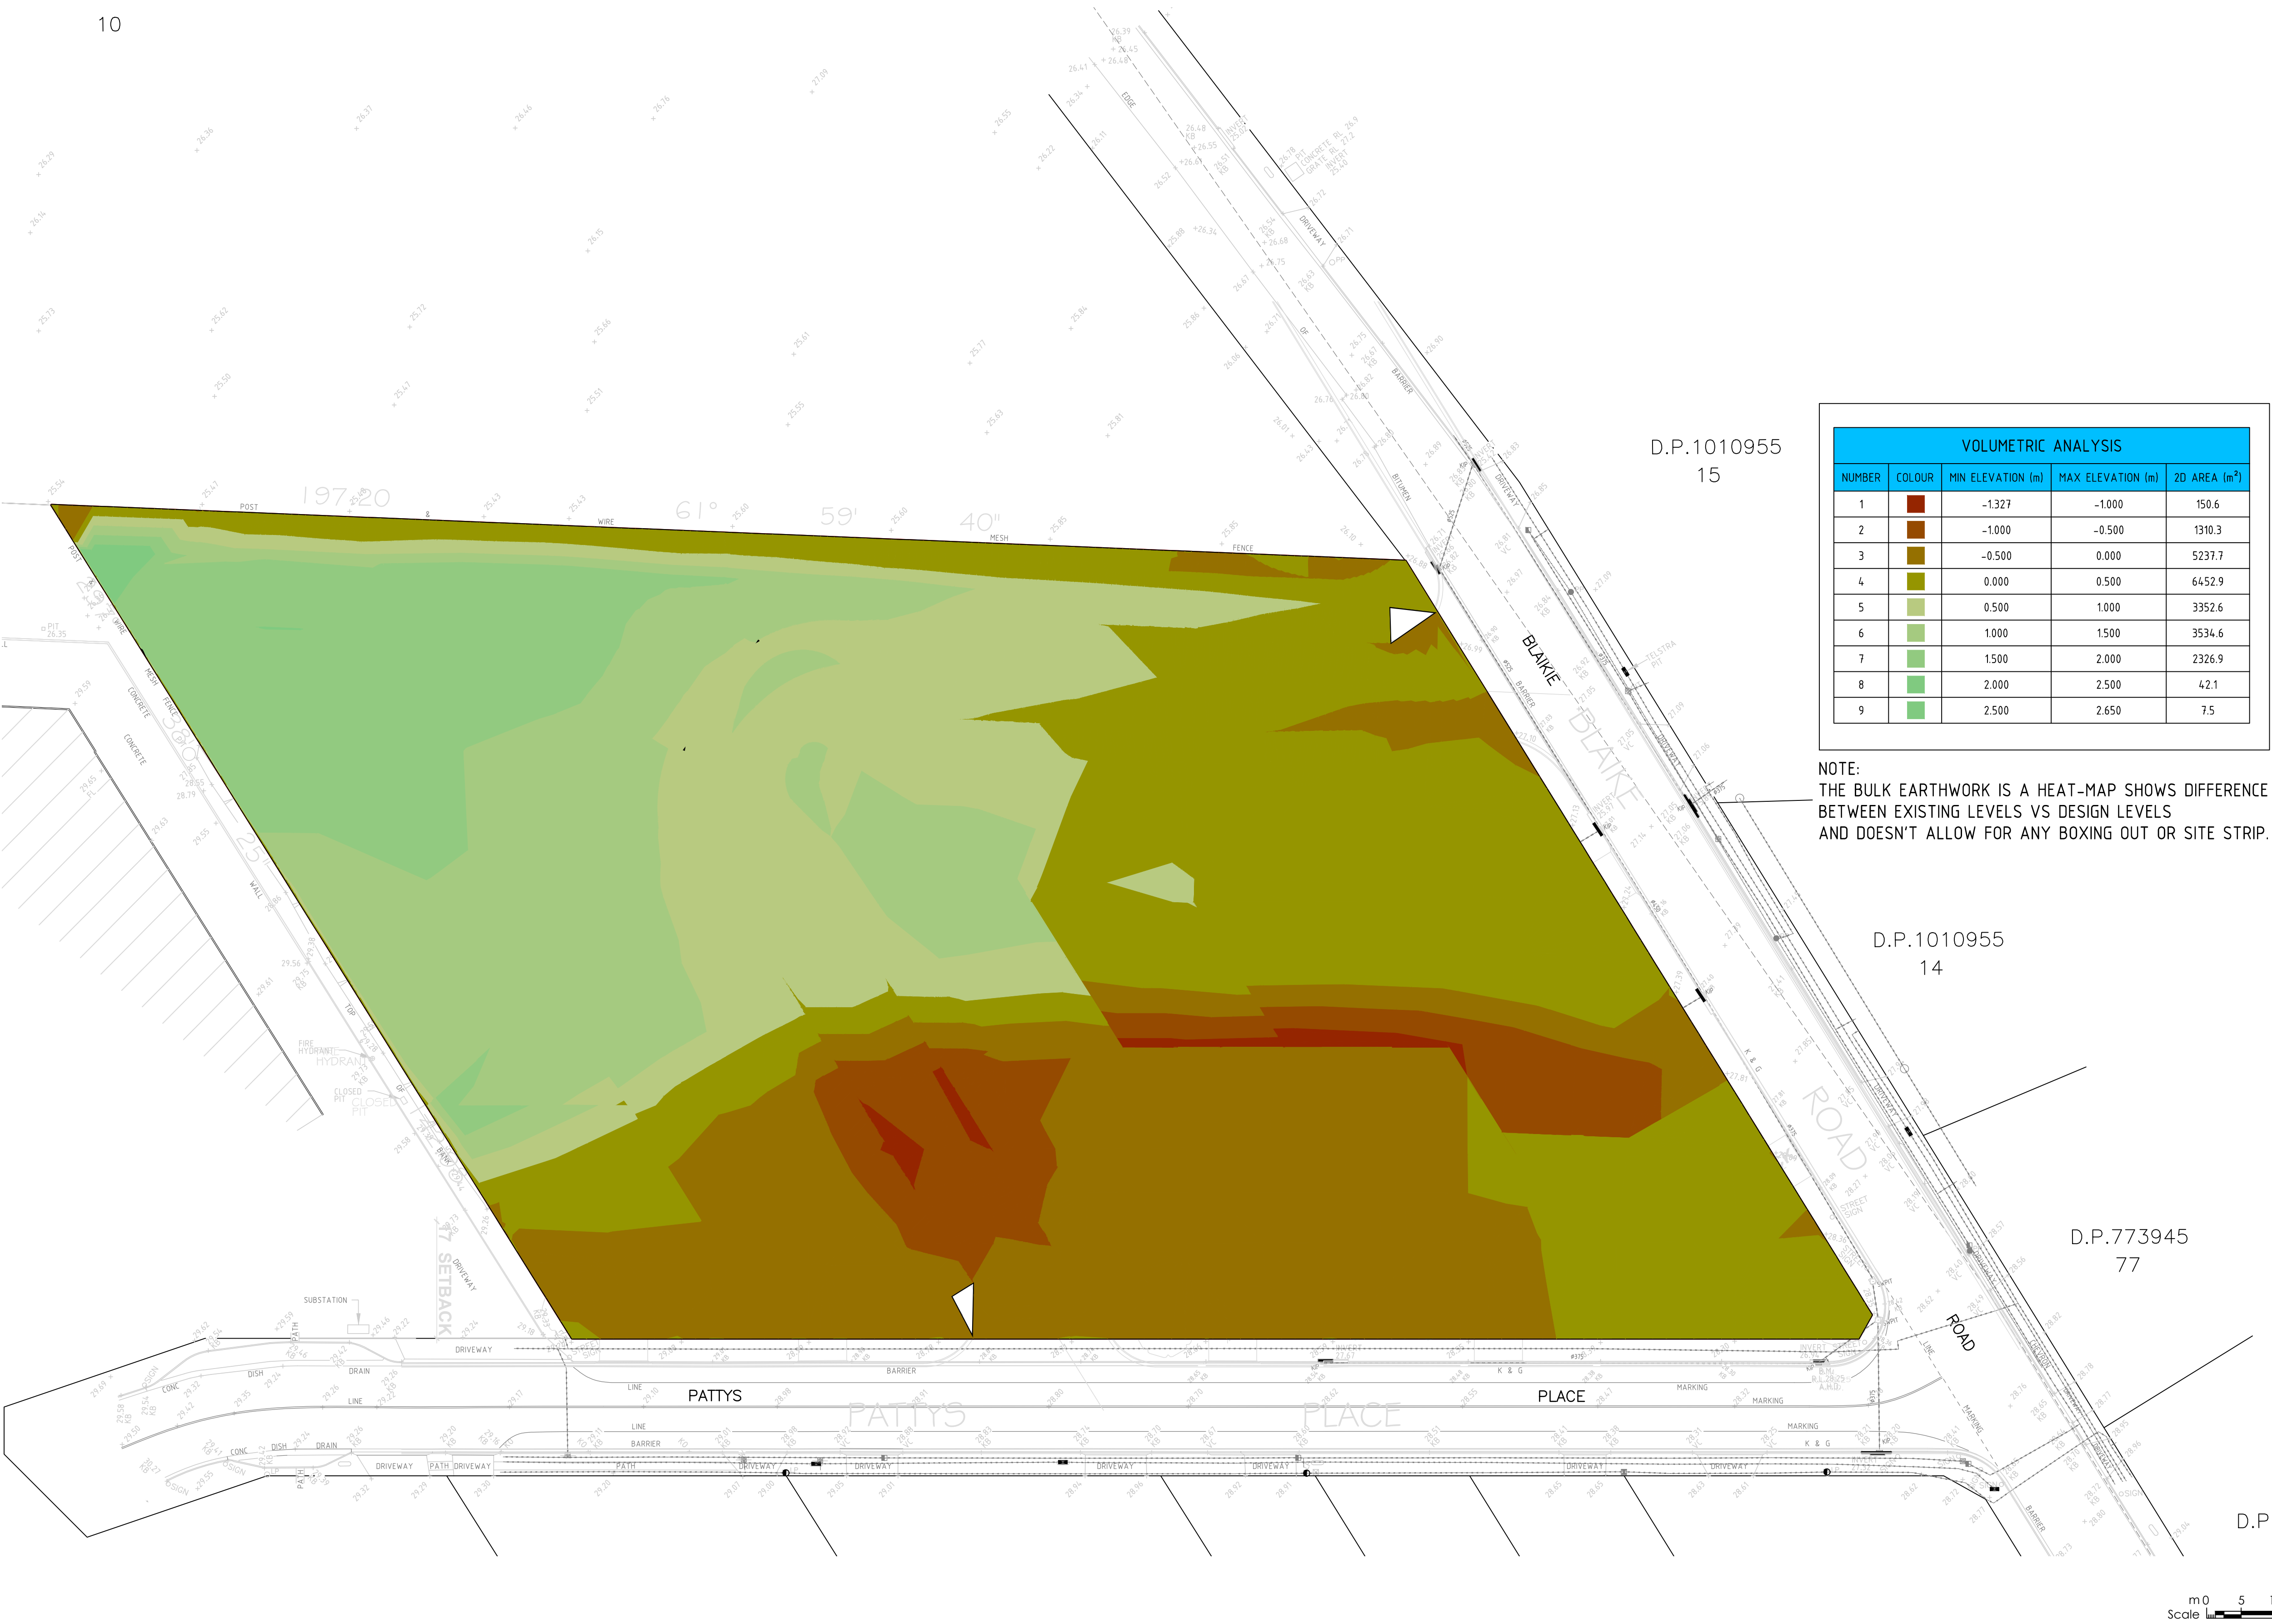

VOLUMETRIC ANALYSIS				
NUMBER	COLOUR	MIN ELEVATION (m)	MAX ELEVATION (m)	2D AREA (m²)
1		-1.327	-1.000	150.6
2		-1.000	-0.500	1310.3
3		-0.500	0.000	5237.7
4		0.000	0.500	6452.9
5		0.500	1.000	3352.6
6		1.000	1.500	3534.6
7		1.500	2.000	2326.9
8		2.000	2.500	42.1
9		2.500	2.650	7.5

NOTE:
THE BULK EARTHWORK IS A HEAT-MAP SHOWS DIFFERENCE
BETWEEN EXISTING LEVELS VS DESIGN LEVELS
AND DOESN'T ALLOW FOR ANY BOXING OUT OR SITE STRIP.

Scale

m05101520253035404550

1:500

SCALE

DATE

CHECKED

DRAWN

A1 @ 1:500

24.04.20

VR

TD/DF

DRAWING NO.

STATUS

REVISION

CV-3000

PRELIMINARY

P3

☒ PRELIMINARY

☐ ISSUED FOR PLANNING APPROVAL

☐ ISSUED FOR CONSTRUCTION

☐ ISSUED FOR DESIGN/INFORMATION

☐ ISSUED FOR TENDER

☐ AS BUILT

DRAWING SHEET SIZE - A1

COPYRIGHT RESERVED ©

DO NOT SCALE - USE WRITTEN DIMENSIONS ONLY

THIS WORK IS COPYRIGHT & CANNOT BE REPRODUCED OR COPIED IN ANY FORM OR BY ANY MEANS (GRAPHIC, ELECTRONIC OR MECHANICAL, INCLUDING PHOTOCOPYING) WITHOUT THE WRITTEN PERMISSION OF CJ ARMS. ALL RIGHTS RESERVED.

ANY LICENCE TO USE THIS DOCUMENT FOR ANY PURPOSE WHATSOEVER IS RESTRICTED TO THE TERMS OF THE AGREEMENT BETWEEN CJ ARMS AND THE INSTRUCTING PARTY.

© COPYRIGHT 2020 CJ ARMS

MELBOURNE (03) 9285 2800 SYDNEY (02) 8036 8370

www.cjarms.com info@cjarms.com

CLIENT

hamptons
property services

EXTERNAL REFERENCES:

CONSULTANT

CJ ARMS

www.cjarms.com

----	----	----
----	----	----
P3	24.04.20	ISSUED FOR INFORMATION
NO.	DATE	AMENDMENTS
Revisions		

PROJECT

DATE

123 - 133 BLAIE RD

123 - 133 BLAIE ROAD, JAMISONTOWN, NSW, 2750

JOB.NO - 15014


DRAWING

DF


AUT

CIVIL SITE WORKS

BULK EARTHWORK HEAT-MAP

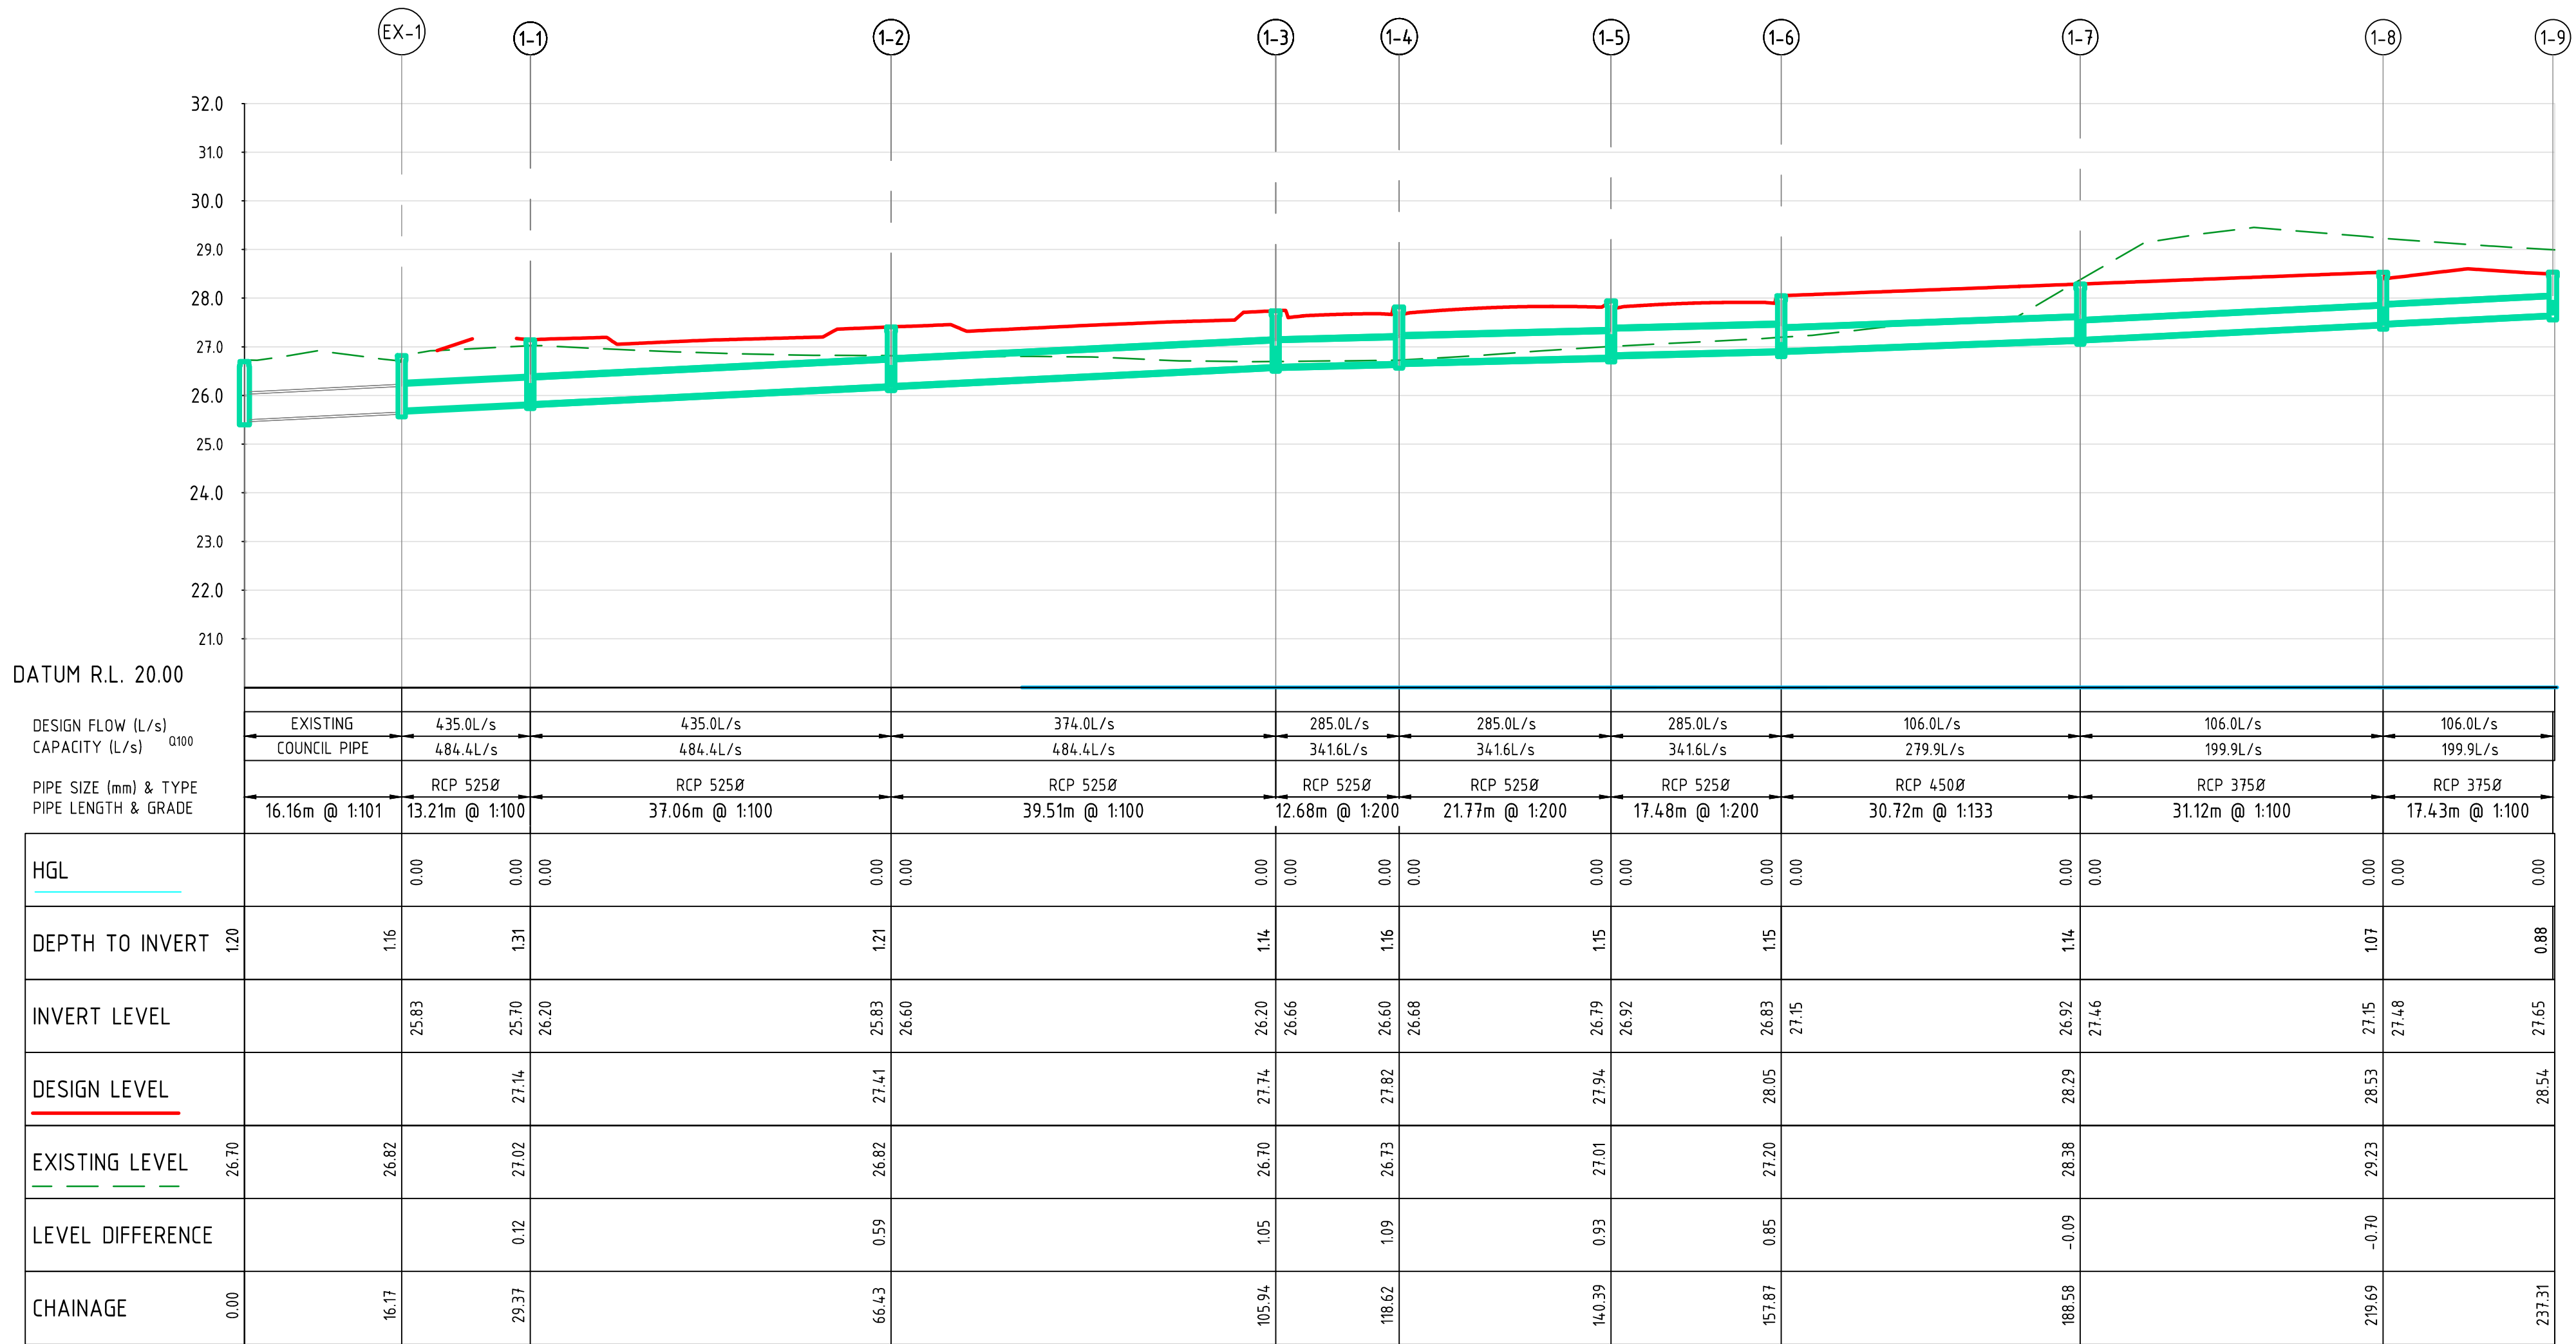

PIPE - LONG SECTION
SCALES: HORIZONTAL 1:250 VERTICAL 1:50 (5x)

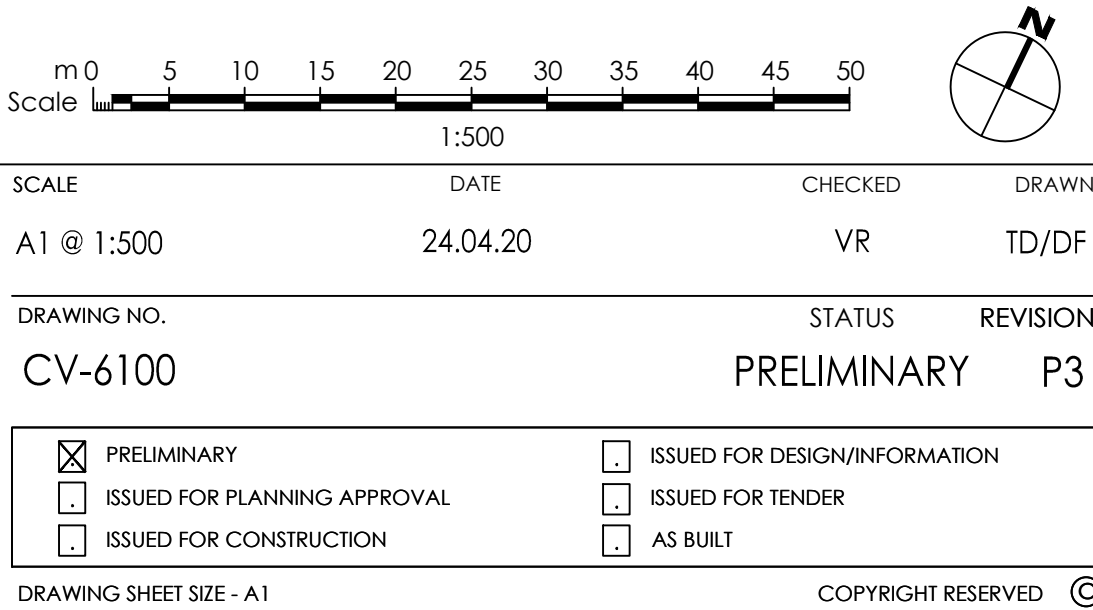

DO NOT SCALE - USE WRITTEN DIMENSIONS ONLY

THIS WORK IS COPYRIGHT & CANNOT BE REPRODUCED OR COPIED IN ANY FORM OR BY ANY MEANS (GRAPHIC, ELECTRONIC OR MECHANICAL, INCLUDING PHOTOCOPYING) WITHOUT THE WRITTEN PERMISSION OF CJ ARMS. ALL RIGHTS RESERVED.

ANY LICENCE TO USE THIS DOCUMENT FOR ANY PURPOSE WHATSOEVER IS RESTRICTED TO THE TERMS OF THE AGREEMENT BETWEEN CJ ARMS AND THE INSTRUCTING PARTY.

© COPYRIGHT 2020 CJ ARMS

MELBOURNE (03) 9285 2800 SYDNEY (02) 8036 8370

www.cjarms.com info@cjarms.com



----	----	----
----	----	----
P3	24.04.20	ISSUED FOR INFORMATION
NO.	DATE	AMENDMENTS
Revisions		

PROJECT

123 - 133 BLAIKIE RD

123 - 133 BLAIKIE ROAD, JAMISONTOWN, NSW, 2750

JOB.NO - 15014

DRAWING

CIVIL SITE WORKS

PIPE LONG SECTION

DF

AUT