
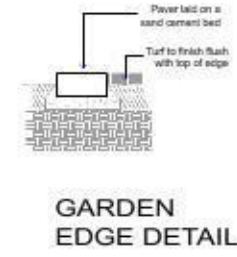


TYPICAL DETAIL: PLANTED BEDS

- Not to Scale
- Excavate beds to 400mm.
 - Backfill bed with excavated soil mixed with an improved garden loam.
 - Trees to be planted within beds are to have hole excavated to a depth of 500mm.

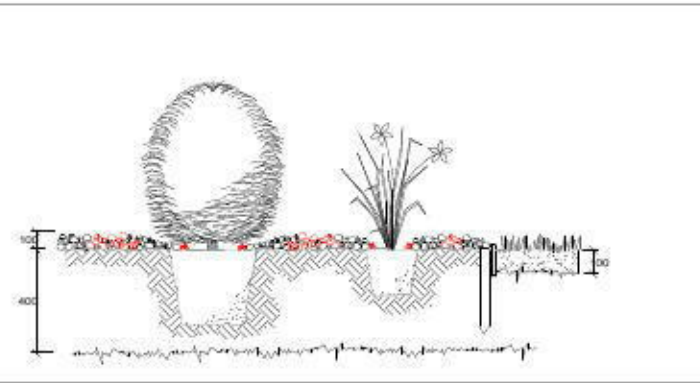

GARDEN EDGE DETAIL

LANDSCAPE SPECIFICATION

SOIL:
ENSURE MIN. 300MM ANL ORGANIC GARDEN MIX OR EQUIVELANT TO ALL PLANTED AREAS.

FERTILIZER:
APPLY DYNAMIC LIFTER TO ALL PLANTED AREAS AT A RATE OF 200 GAL/SQ METER

MULCHING:
Spread mulch evenly to a depth of 75mm to all garden bed areas as shown on drawings and rake to a smooth finish flush with the surrounding finishes.
Mulch shall be free from soil, weeds, stones, vermin insects and other foreign materials.

STAKING AND TYING:
All stakes shall be durable hardwood sharpened to a point at one end and free from knots and twists.
Trees to be staked as required.
15 Litre to 35 Litre: 25 x 25 x 1500mm, 2 stakes per plant
45 Litre to 100 Litre: 38 x 38 x 1800mm, 2 stakes per plant
Ties shall be 50mm wide hessian webbing.

Notes: * All dimensions to be checked on site and confirmed by the site supervisor before commencement of works.
* Locations and levels of walls are indicative only, final site levels to be determined on site.
* Do not scale from drawings. Dimensions take preference.
* Contractor to confirm location of all underground services before commencement.
* Landscape Plans to be read in conjunction with building designers documentation.
* © 2004. All rights reserved. No part of this plan may be reproduced, stored in a retrieval system or transmitted in any form or by any means electronic, mechanical, photocopying, recording or otherwise without written permission of knight + mapleton design partners.

LANDSCAPE LEGEND

BOTANIC NAME	KEY	QTY	POT	HEIGHT Metres	WIDTH Meters	NATIVE
TREES						
TRISTANIOPE LAURINA	TL	1	45 LTR	4-6	3-4	YES
PYRUS CHANTFLEER	PC	0	45 LTR	6-8	3-4	NO
BANKSIA INTEGRIFOLIA	BI	1	45 LTR	6	3	YES
SHRUBS						
LOMANDRA LONGIFOLIA	LL	10	150MM	0.7	0.6	YES
SYZGIUM AUSTRALE	SA	6	200MM	1.5	1.0 HEDGE	YES
VIBURUM ODORATISSIUM	VO	6	300MM	0.5	0.6	NO
STRELITZIA REGINAE	SR	0	200MM	1.0	1.0	NO
HIBBERTIA DIFFUSA	HD	5	150MM	0.5	0.6	YES
GROUND COVER						
BRUNONIELLA AUSTRALIS	BA	20	200MM	GR COVER	0.1 - 0.3	YES

NOTE:

PROVIDE A TOTAL OF 6m2 OF INDIGENOUS PLANTING AS PER BASIX COMMITMENT AND LANDSCAPE SCHEDULE

© Reproduction in part or full is prohibited by Copyright



ISSUE DATE COMMENT

ISSUE DATE COMMENT

Abitare Studio
PO Box 3441 PUTTNEY NSW 2112
PH 0403 137 118 Fax 0243254764
Email dennis_studio@optusnet.com.au

CLIENT **PAN**

LOT **2150**

LAKESIDE PARADE

JORDAN SPRINGS NSW 2747

LANDSCAPE DETAILS

PROPOSED DWELLING

SCALE 1:200 A3

DATE 23 June 2013

JOB NO. 0034 INSP 2013 PAN

DRAWN BY FR

CHECKED BY DF

ISSUE A1

SHEET
2 / 2



SCALE 1:200