
187-189 Adelaide Street, St Marys

Proposed Child Care Centre Colour and Finishes Schedule

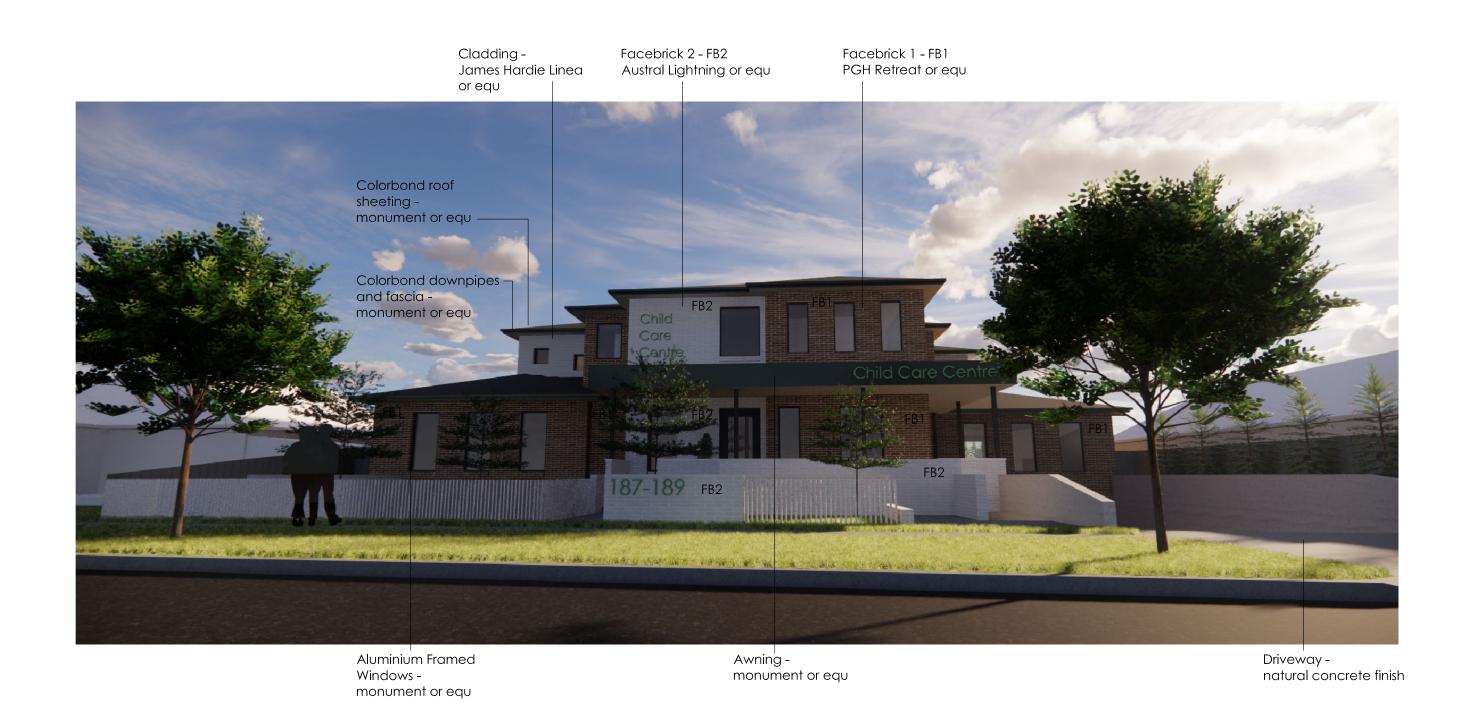



AMENDMENTS			- Project Title:	DRAWING TITLE:	CLIENT DETAILS:
sue:	DESCRIPTION	DATE:	— Proposed Child Care — Centre	Colour and Finishes Schedule	Anrite Mamark & Chrisyl Holdings Pty Ltd
					LOCAL GOVERNMENT AREA: Penrith Council
			- - -	187-189 Adelaide Street, St Marys	