




Bollard lighting for beer garden

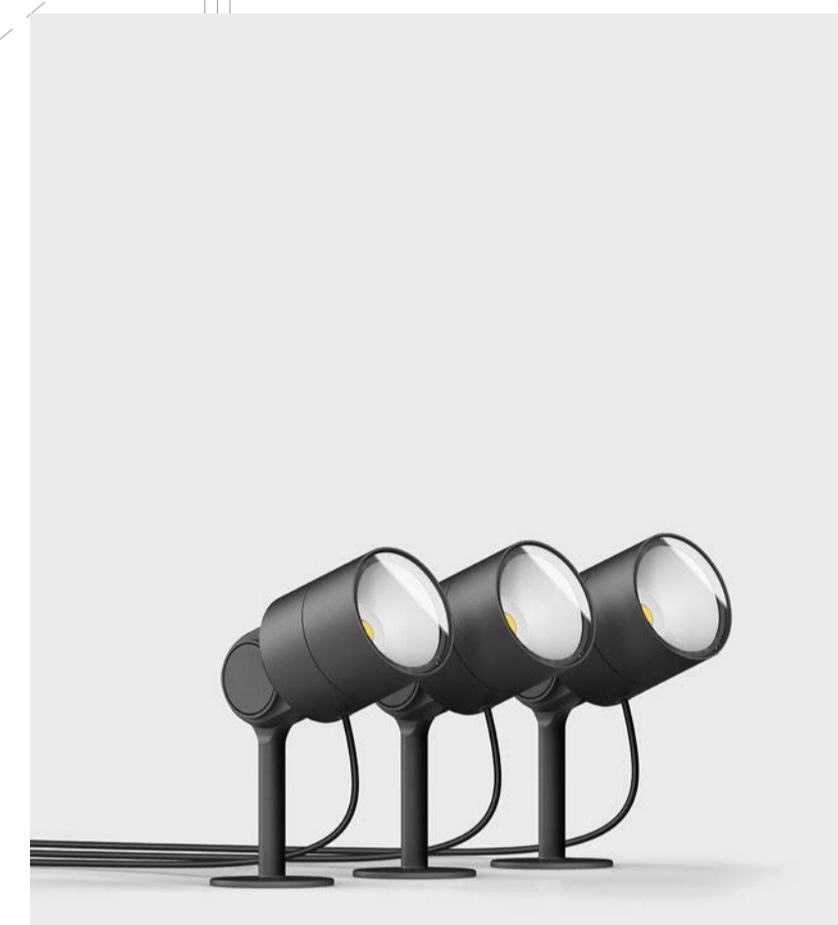

Uplighting to feature trees



Strip lighting to north boundary seating areas



Post top carpark lighting




© 2016 Site Image (NSW) Pty Ltd ABN 44 801 262 380 as agent for Site Image NSW Partnership. All rights reserved. This drawing is copyright and shall not be reproduced or copied in any form or by any means (graphic, electronic or mechanical including photocopy) without the written permission of Site Image (NSW) Pty Ltd Any license, expressed or implied, to use this document for any purpose what so ever is restricted to the terms of the written agreement between Site Image (NSW) Pty Ltd and the instructing party.

The contractor shall check and verify all work on site (including work by others) before commencing the landscape installation. Any discrepancies are to be reported to the Project Manager or Landscape Architect prior to commencing work. Do not scale this drawing. Any required dimensions not shown shall be referred to the Landscape Architect for confirmation.

A Revised for council comments JD NM 25.08.2020  
Issue Revision Description Drawn Check Date

- LEGEND
- Carpark Post Top Light
  - Feature Up Light
  - Bollard Light
  - Strip Light

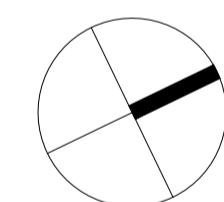

Client:  
Laundry Hotels

Project:  
Log Cabin Hotel  
Memorial Drive  
Penrith

Level 1, 3-5 Baptist Street  
Redfern NSW 2016  
Australia  
Tel: (61 2) 8332 5600  
Fax: (61 2) 9698 2877  
www.siteimage.com.au  
Site Image (NSW) Pty Ltd  
ABN 44 801 262 380



DEVELOPMENT APPLICATION

Drawing Name:  
Lighting Concept Plan

Scale: 1:300 @ A1  
Job Number:

0 5 10 20m  
Drawing Number: Issue:

SS20-4314

902 A

NOT FOR CONSTRUCTION