


03/1027858/161411 769-14

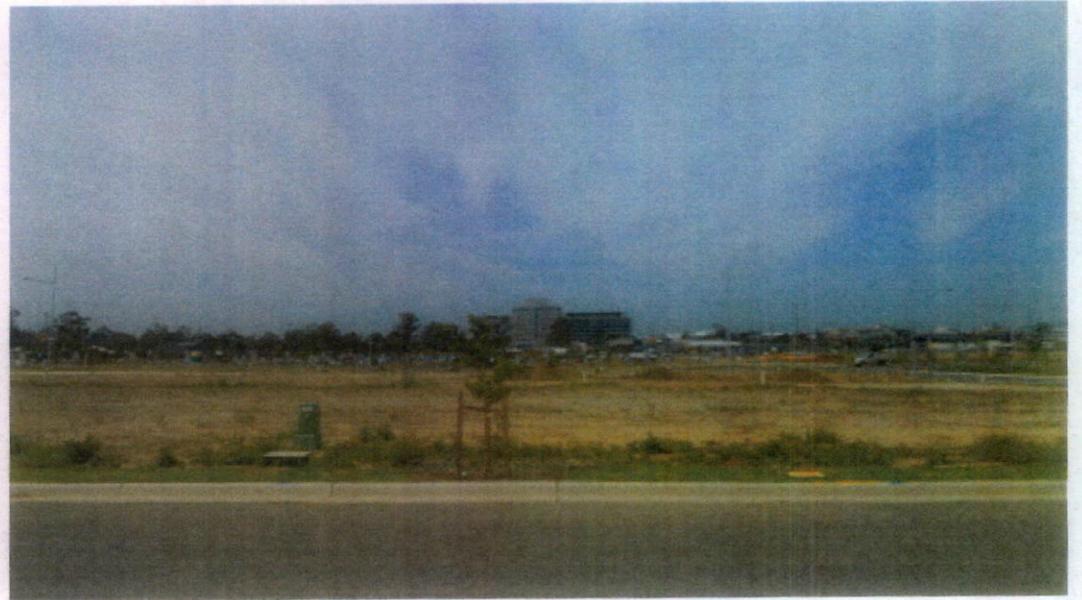

Aspect Development & Survey

Condition of Footpath / Kerb & Gutter Prior to Commencement of Building Works

To: Council/Engineers Department


Any Kerb & Gutter: Yes No

Any Footpath: Yes No

Damage: Yes No

Damage: Yes No


LOT 2229

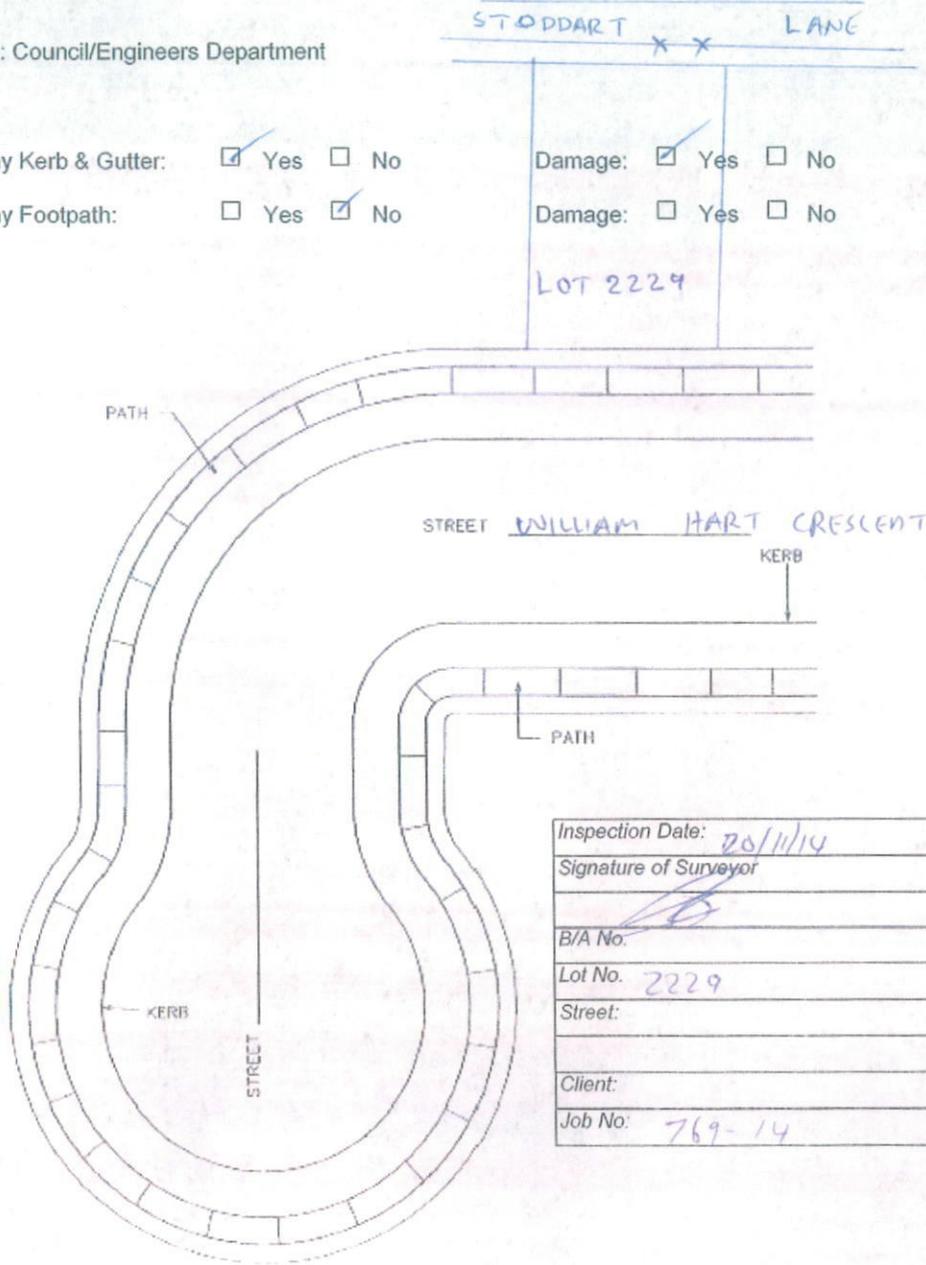

Inspection Date:	20/11/14
Signature of Surveyor	<i>[Signature]</i>
B/A No.	
Lot No.	2229
Street:	
Client:	
Job No:	769-14

Note: Each damaged section must be indicated by a cross (X)

NORTH

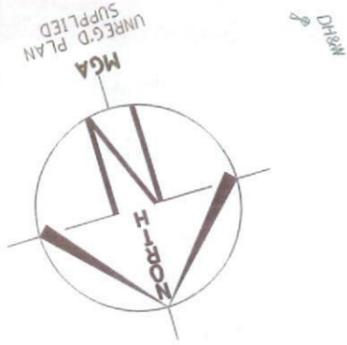

LOCALITY SKETCH

UBD AREA: SYD REVISION: 49
 MAP: 163 REF: Appr.
 S
 GPS E

(B) (PROPOSED EASEMENT FOR ACCESS, MAINTENANCE AND OVERHANG 0.9 WIDE (BI))


SERVICES NOTE:-
 SURVEY PLAN UNREGISTERED
 SERVICES CONNECTION PLAN NOT
 AVAILABLE AT TIME OF SURVEY

NOTE: AREAS AND DIMENSIONS ARE FROM AN UNREGISTERED PLAN AND ARE TO BE VERIFIED UPON REGISTRATION OF DEPOSITED PLAN. THE BOUNDARY POSITION IS APPROXIMATE ONLY AND SHOULD BE VERIFIED PRIOR TO ANY CONSTRUCTION WORKS INCLUDING THE SITING OF A RESIDENCE.

NOTE: DIMENSIONS FOR LOT 2229 HAVE BEEN TAKEN FROM A DOCUMENT RECEIVED FROM FIRSTYLE HOMES ON 14/11/2014 AND ARE TO BE VERIFIED UPON REGISTRATION OF DEPOSITED PLAN.



SCALE 1:200

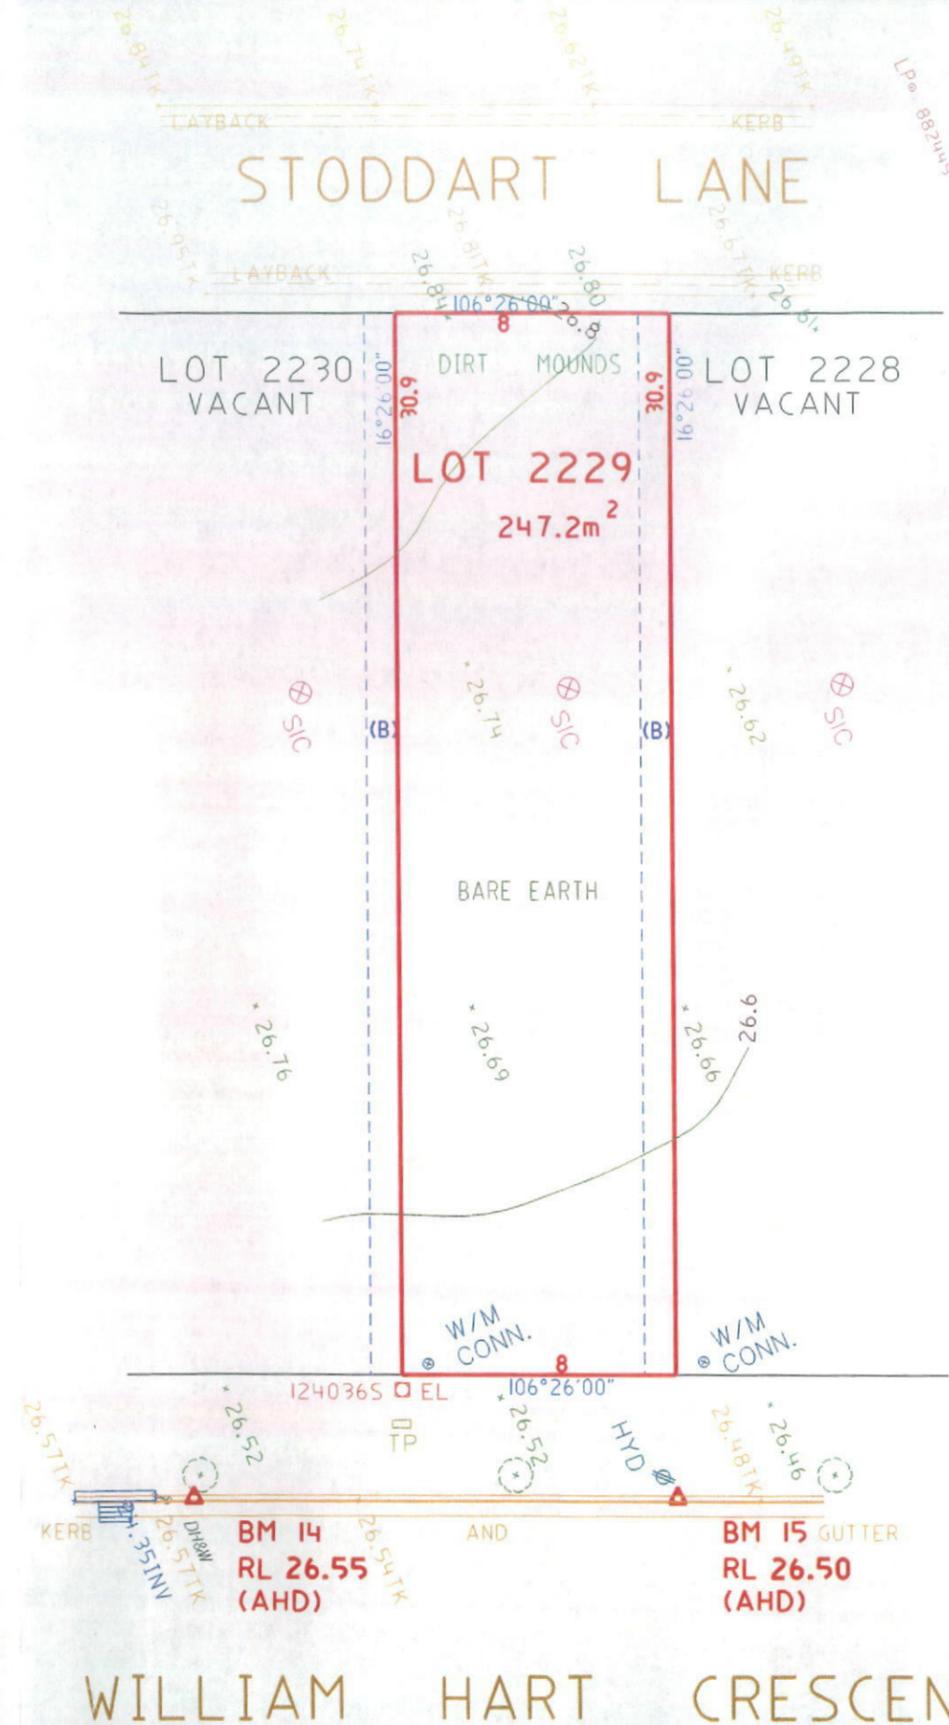

<p>COPYRIGHT</p> <p>COPYRIGHT OF THIS PLAN AND IN THE ACCOMPANYING CAD FILE(S) WHERE APPLICABLE VESTS WITH ASPECT DEVELOPMENT & SURVEY PTY LTD.</p> <p>THE PLAN AND CAD FILE SHALL ONLY BE USED BY THE ADDRESSED CLIENT FOR THE PURPOSE FOR WHICH THE SURVEY WAS CARRIED OUT.</p>	<p>GENERAL NOTES</p> <p>A) THIS SURVEY IS SPECIFICALLY FOR CONTOUR PURPOSES ONLY. THE BOUNDARIES OF THE SUBJECT PROPERTY HAVE NOT BEEN INVESTIGATED AND THE POSITION SHOWN IS APPROXIMATE ONLY.</p> <p>B) AREAS AND DIMENSIONS ARE SUBJECT TO SURVEY.</p> <p>C) SERVICES SHOWN HAVE BEEN DERIVED FROM VISUAL EVIDENCE APPARENT AT THE TIME OF SURVEY. THE RELEVANT SERVICE AUTHORITY SHALL BE CONTACTED TO VERIFY THE EXISTENCE AND POSITION OF ALL SERVICES PRIOR TO THE COMMENCEMENT OF ANY CONSTRUCTION OR EXCAVATION.</p> <p>D) CONTOURS ARE INDICATIVE OF SURFACE TOPOGRAPHY ONLY. SURVEYED SPOT LEVELS ARE THE ONLY VALUES TO BE RELIED ON FOR REDUCED LEVELS ON PARTICULAR FEATURES.</p>	<p>SYMBOLS & ABBREVIATIONS:</p> <table border="1"> <tr><td>GP</td><td>GULLY PIT</td><td>-E-</td><td>OVERHEAD ELEC LINE</td></tr> <tr><td>HYD</td><td>HYDRANT</td><td>-S-</td><td>SEWER LINE</td></tr> <tr><td>SIP</td><td>SURFACE INLET PIT</td><td>GM</td><td>GAS METER</td></tr> <tr><td>SIC</td><td>SEWER INSPECTION COVER</td><td>LP</td><td>LIGHT POLE</td></tr> <tr><td>SMH</td><td>SEWER MANHOLE</td><td>EC</td><td>ELECTRICITY CONDUIT</td></tr> <tr><td>W/M</td><td>WATER METER</td><td>ECT</td><td>ELEC & TELE CONDUIT</td></tr> <tr><td>EL</td><td>ELECTRICITY BOX</td><td>TC</td><td>TELECOM CONDUIT</td></tr> <tr><td>TP</td><td>TELECOM PIT</td><td>WC</td><td>WATER CONDUIT</td></tr> <tr><td>VC</td><td>VEHICLE CROSSING</td><td>INV</td><td>INVERT</td></tr> <tr><td>SV</td><td>STOP VALVE</td><td>KO</td><td>KERB OUTLET</td></tr> <tr><td>SWM</td><td>STORMWATER MANHOLE</td><td>TK</td><td>TOP of KERB</td></tr> </table>	GP	GULLY PIT	-E-	OVERHEAD ELEC LINE	HYD	HYDRANT	-S-	SEWER LINE	SIP	SURFACE INLET PIT	GM	GAS METER	SIC	SEWER INSPECTION COVER	LP	LIGHT POLE	SMH	SEWER MANHOLE	EC	ELECTRICITY CONDUIT	W/M	WATER METER	ECT	ELEC & TELE CONDUIT	EL	ELECTRICITY BOX	TC	TELECOM CONDUIT	TP	TELECOM PIT	WC	WATER CONDUIT	VC	VEHICLE CROSSING	INV	INVERT	SV	STOP VALVE	KO	KERB OUTLET	SWM	STORMWATER MANHOLE	TK	TOP of KERB	<p>ASPECT DEVELOPMENT & SURVEY PTY LTD CONSULTING REGISTERED SURVEYORS ABN 60 078 649 000</p> <p>SUITE 1 103 VANESSA STREET KINGSGROVE NSW 2208 PHONE (02) 9554 8388 FAX (02) 9554 8588</p> <p>PO BOX 161 KINGSGROVE NSW 1480 DX 11392 HURSTVILLE</p>	<p>PROJECT</p> <p>OUR REFERENCE 3/1027858/161411 LOT 2229 DP UNREG'D SECTION DATUM AHD SOURCE SCMS 09/05/13 ORIGIN OF LEVELS PM 40864 REDUCED LEVEL 36.47 SURVEYED NR DATE 20/11/14 DRAWN SK/JZ DATE 25/11/14 SCALE 1:200 A3 SHEET</p>	<p>CLIENT: FIRSTYLE HOMES REF: 769-14 ADDRESS: WILLIAM HART CRESCENT SUBURB PENRITH</p>
GP	GULLY PIT	-E-	OVERHEAD ELEC LINE	
HYD	HYDRANT	-S-	SEWER LINE	
SIP	SURFACE INLET PIT	GM	GAS METER	
SIC	SEWER INSPECTION COVER	LP	LIGHT POLE	
SMH	SEWER MANHOLE	EC	ELECTRICITY CONDUIT	
W/M	WATER METER	ECT	ELEC & TELE CONDUIT	
EL	ELECTRICITY BOX	TC	TELECOM CONDUIT	
TP	TELECOM PIT	WC	WATER CONDUIT	
VC	VEHICLE CROSSING	INV	INVERT	
SV	STOP VALVE	KO	KERB OUTLET	
SWM	STORMWATER MANHOLE	TK	TOP of KERB	