


All existing structures to be removed
in accordance with AS2601

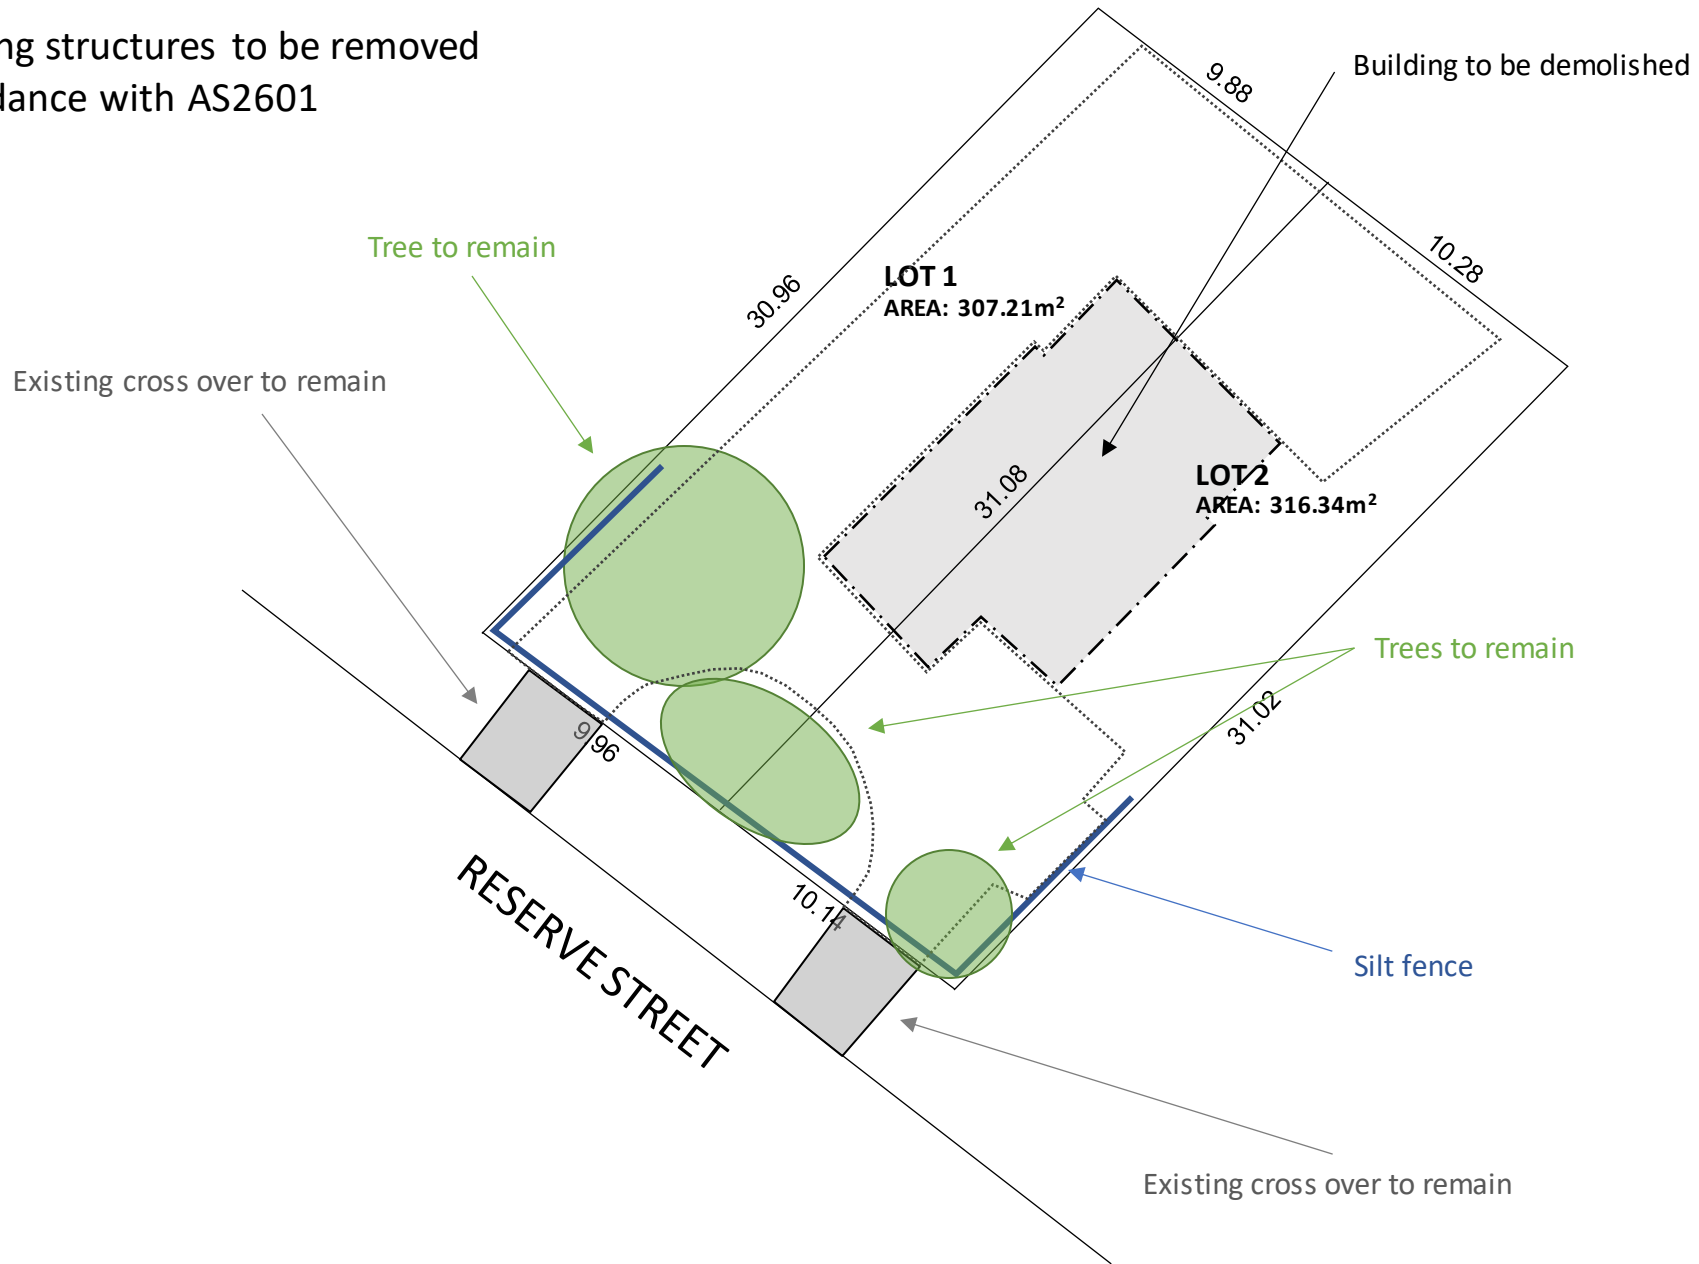

LOT NO:
1 & 2

DEPOSITED PLAN:
198621

COUNCIL/LGA:
PENRITH

DEMOLITION PLAN



NORTH