
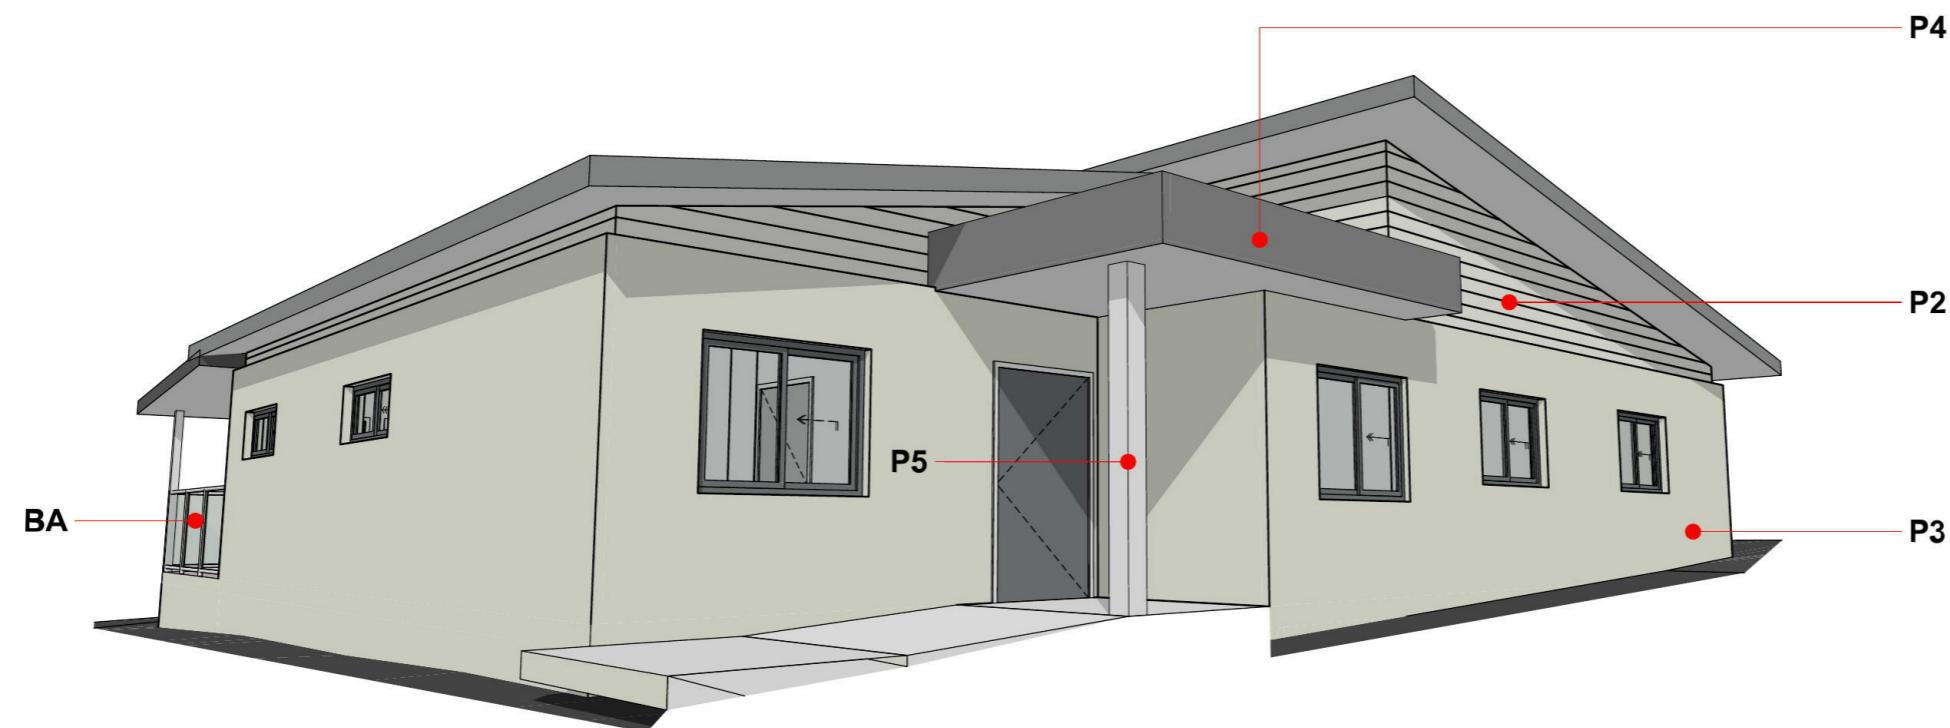


LEGEND

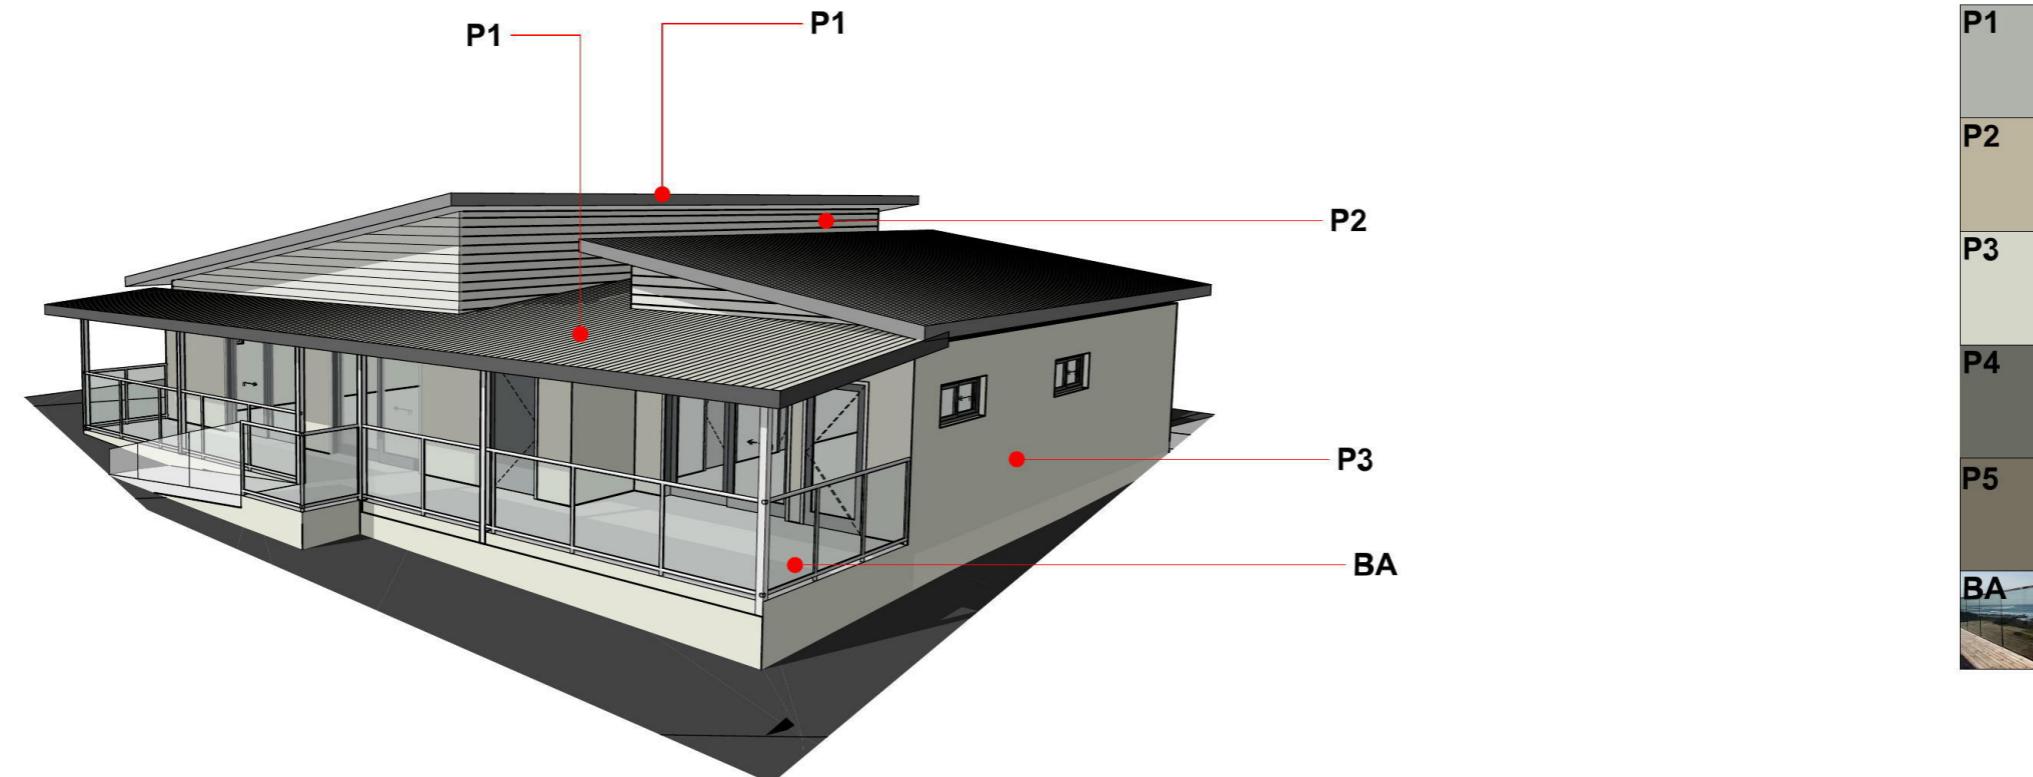

Architects:	PROJECT	Drawing Name	Amendments				Date of Issue
			Issue ID	Issue Name	Checked by	Date	
SHOBHA DESIGNS ARCHITECTS & URBAN DESIGNERS	PROPOSED CHILD CARE CENTRE AT 64 DONCASTER AVENUE CLAREMONT MEADOWS	MATERIAL FINISHES	A	DA ISSUE TO COUNCIL	NM	03-Jul-18	03-Jul-18
Suite 21, 1 - 7 Jordan St, Gladesville NSW 2111 PHONE : 02 98790020 MOBILE : 0418112677 EMAIL : nilesh@shobhadesigns.com.au	CLIENT MR & MRS BAINS	General Notes The Builder shall check all dimensions and levels on site prior to construction. Notify any errors, discrepancies or omissions to the architect. Drawings shall not be used for construction purposes until issued for construction. Do not scale drawings. All boundaries and contours subject to survey					Drawn By : Munira M Checked By: Nilesh Munot
							Layout ID DA-07 Issue A