




Titanium


**ROOF TILE - BRISTLE
TITANIUM
SMOOTH PROFILE**

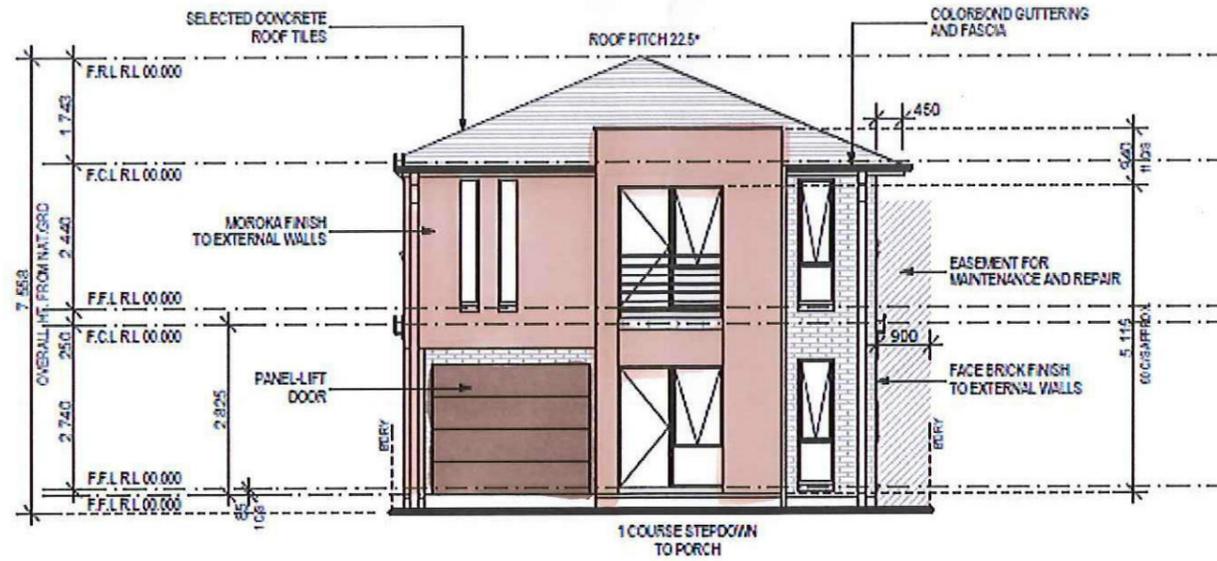


FRONT/SOUTH ELEVATION
1:100



**PGH BRICK
SUMMERSVILLE
MOCHA
Off White Mortar
Ironed Joints**

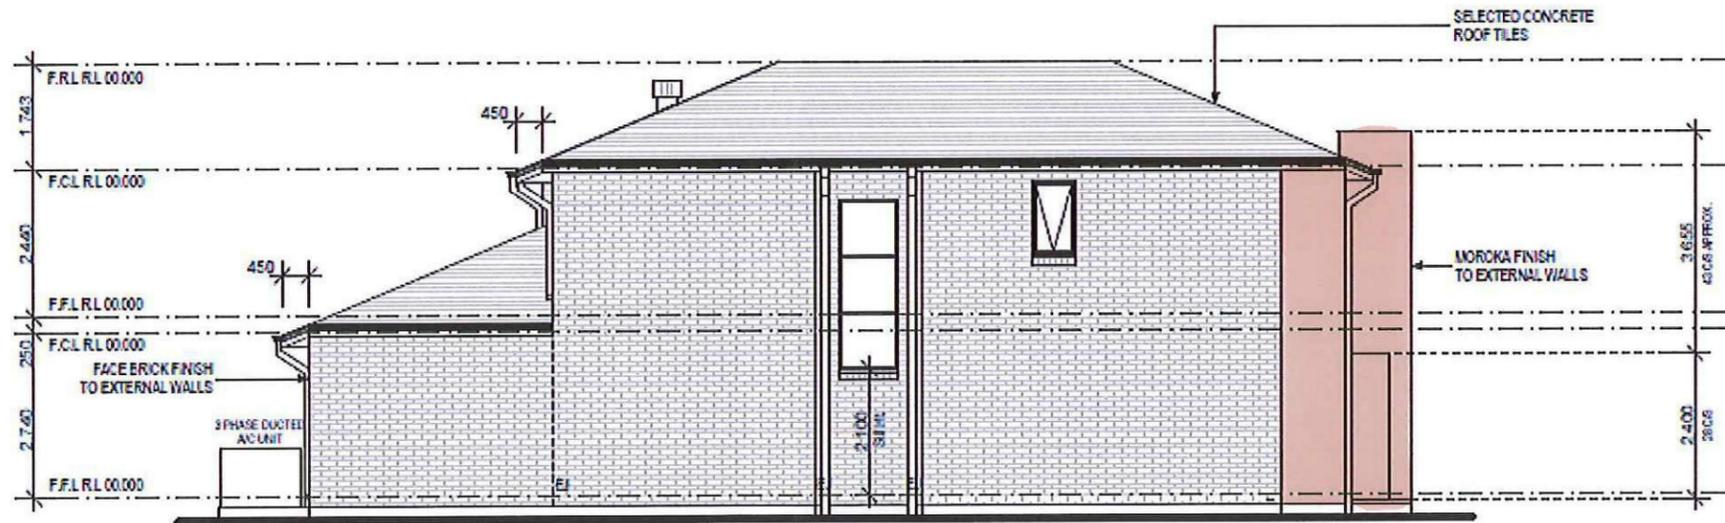


LEFT/WEST ELEVATION
1:100

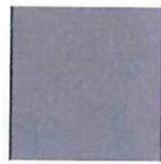

CCS Onyx 21

DRIVEWAY - CCS ONYX

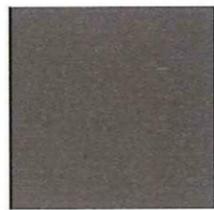

COLORBOND - JASPER

- DOWNPIPES
- WATERTANK
- METERBOX
- FRONT DOOR
- GARAGE DOOR
- FC SHEETING



**TREND WINDOWS
JASPER**



COLORBOND - WOODLAND GREY

- GUTTER
- FASCIA
- GARAGE DOOR



**BRISTOL PAINT
BURMA BUFF - CEMENT
RENDER**

**Wisdom
Smart**

The easystart

Ph: 4647 1200

Fax: 4647 1233

www.wisdomsmart.com.au

PROJECT:

PROPOSED BRICK VENEER DWELLING

CLIENT:

Wisdom Homes Pty Ltd

ADDRESS:

Lot 2356 William Hart Crescent

Thornton Estate, Penrith

⊗ EXHAUST FAN

⊗ SMOKE ALARM A3 3785-1993

LODGEMENT:

D.A/C.C

DP No:

Unreg.

JOB No:

003531

DRAWN

-

DATE

03.03.14

LGA:

PENRITH

WIND CLASS

'M' Class

DESCRIPTION:

COLUMBUS 27

FACADE

REVERE

CODE:

WS-COLU27D RE LH

SHEET

5

Wisdom Smart

The easystart

Ph: 4647 1200

Fax: 4647 1233

www.wisdomsmart.com.au

PROJECT:

PROPOSED BRICK VENEER DWELLING

CLIENT:

Wisdom Homes Pty Ltd

ADDRESS:

Lot 2356 William Hart Crescent

Thornton Estate, Penrith

⊗ EXHAUST FAN

⊙ SMOKE ALARM A3 3785-1993

LODGEMENT:

D.A/C.C

DP No:

Unreg.

JOB No:

003531

DRAWN

-

DATE

03.03.14

LGA:

PENRITH

WIND CLASS

'M' Class

DESCRIPTION:

COLUMBUS 27

FACADE


REVERSE

CODE:


WS-COLU27D RE LH

SHEET

5

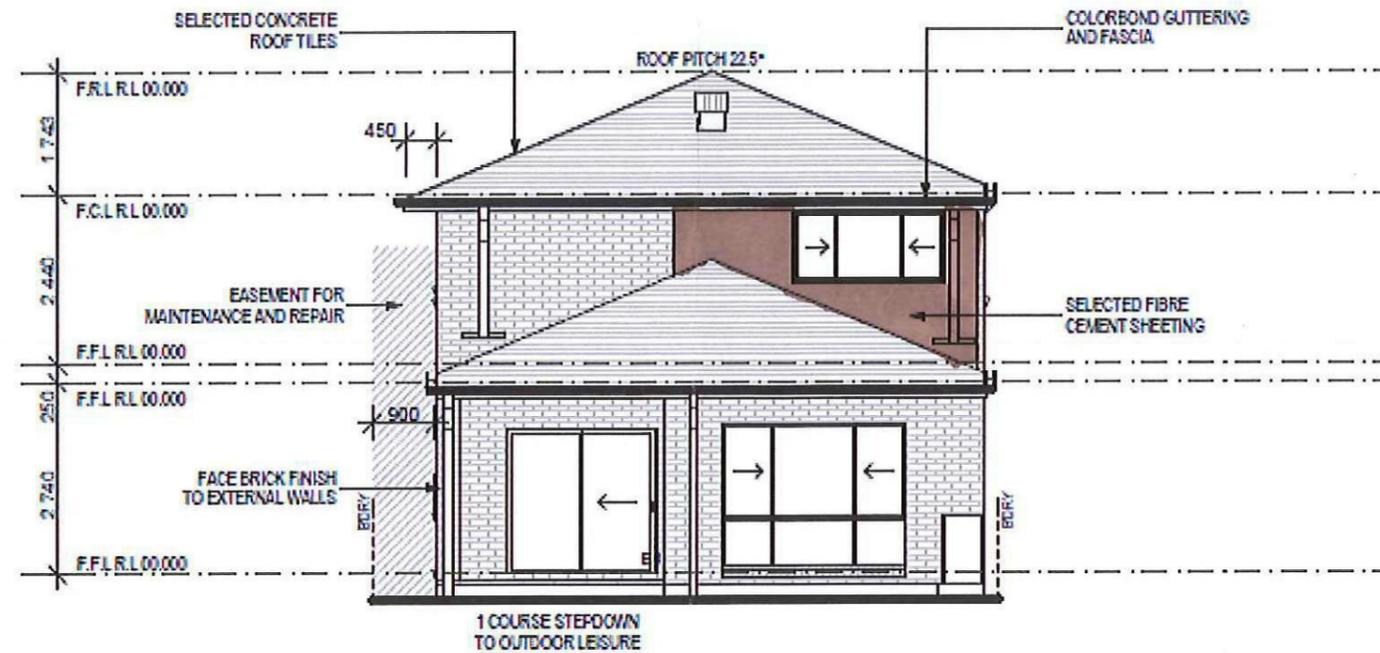

REAR/NORTH ELEVATION
1:100

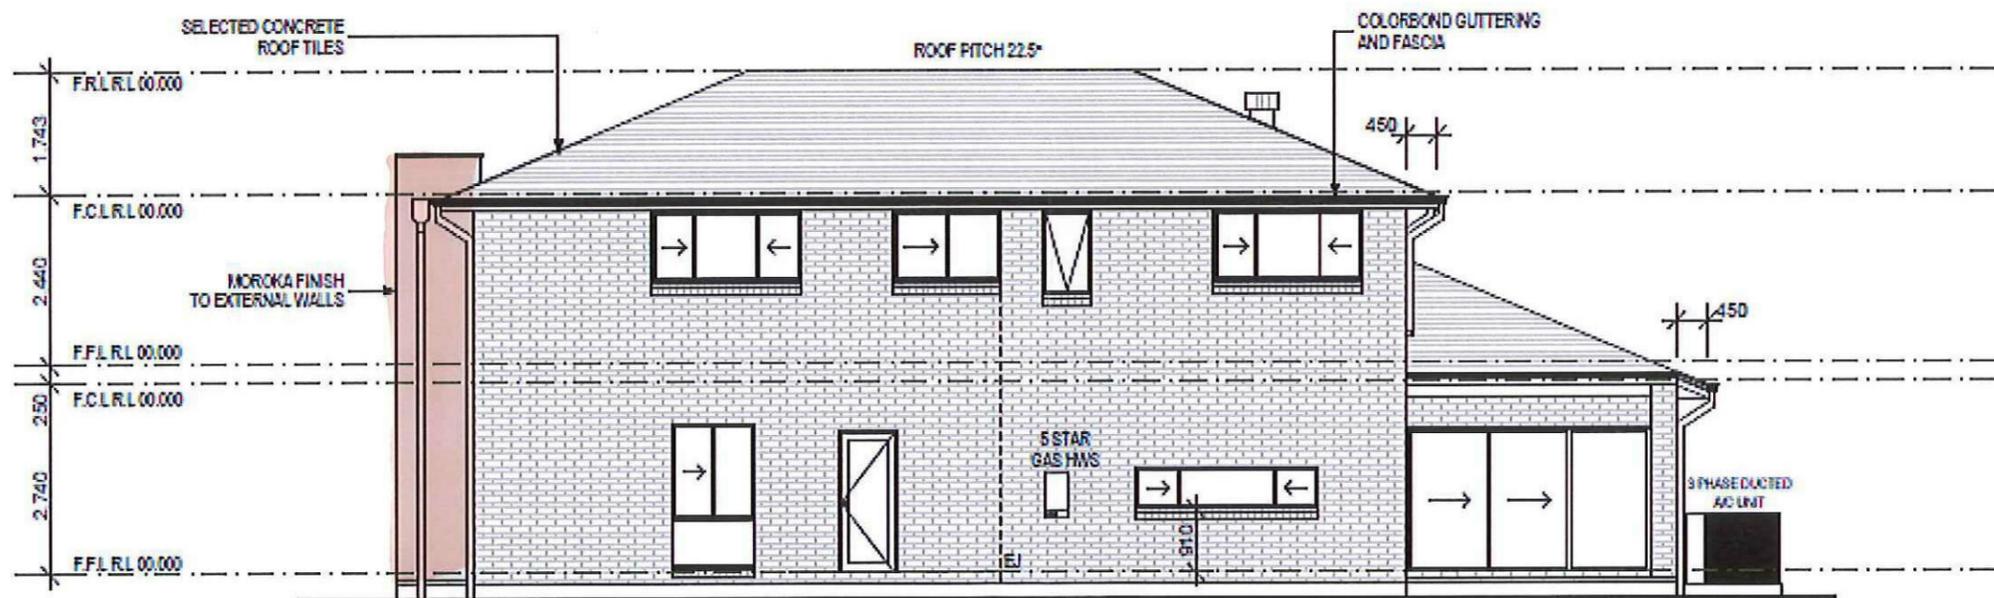

RIGHT/EAST ELEVATION
1:100

'M' CLASS RENCHING DETAIL (subject to bench)