



CALTEX

Caltex Australia Petroleum Pty Ltd

SIGNAGE APPLICATION

'STAR MART'


LONDONDERRY - NSW

370-372 CARRINGTON ROAD

DRAWING SCHEDULE

DWG NO.	TITLE
TFA250-D00	TITLE SHEET
TFA250-D01	SITE SIGNAGE PLAN
TFA250-D02	SITE SIGNAGE DETAILS

A

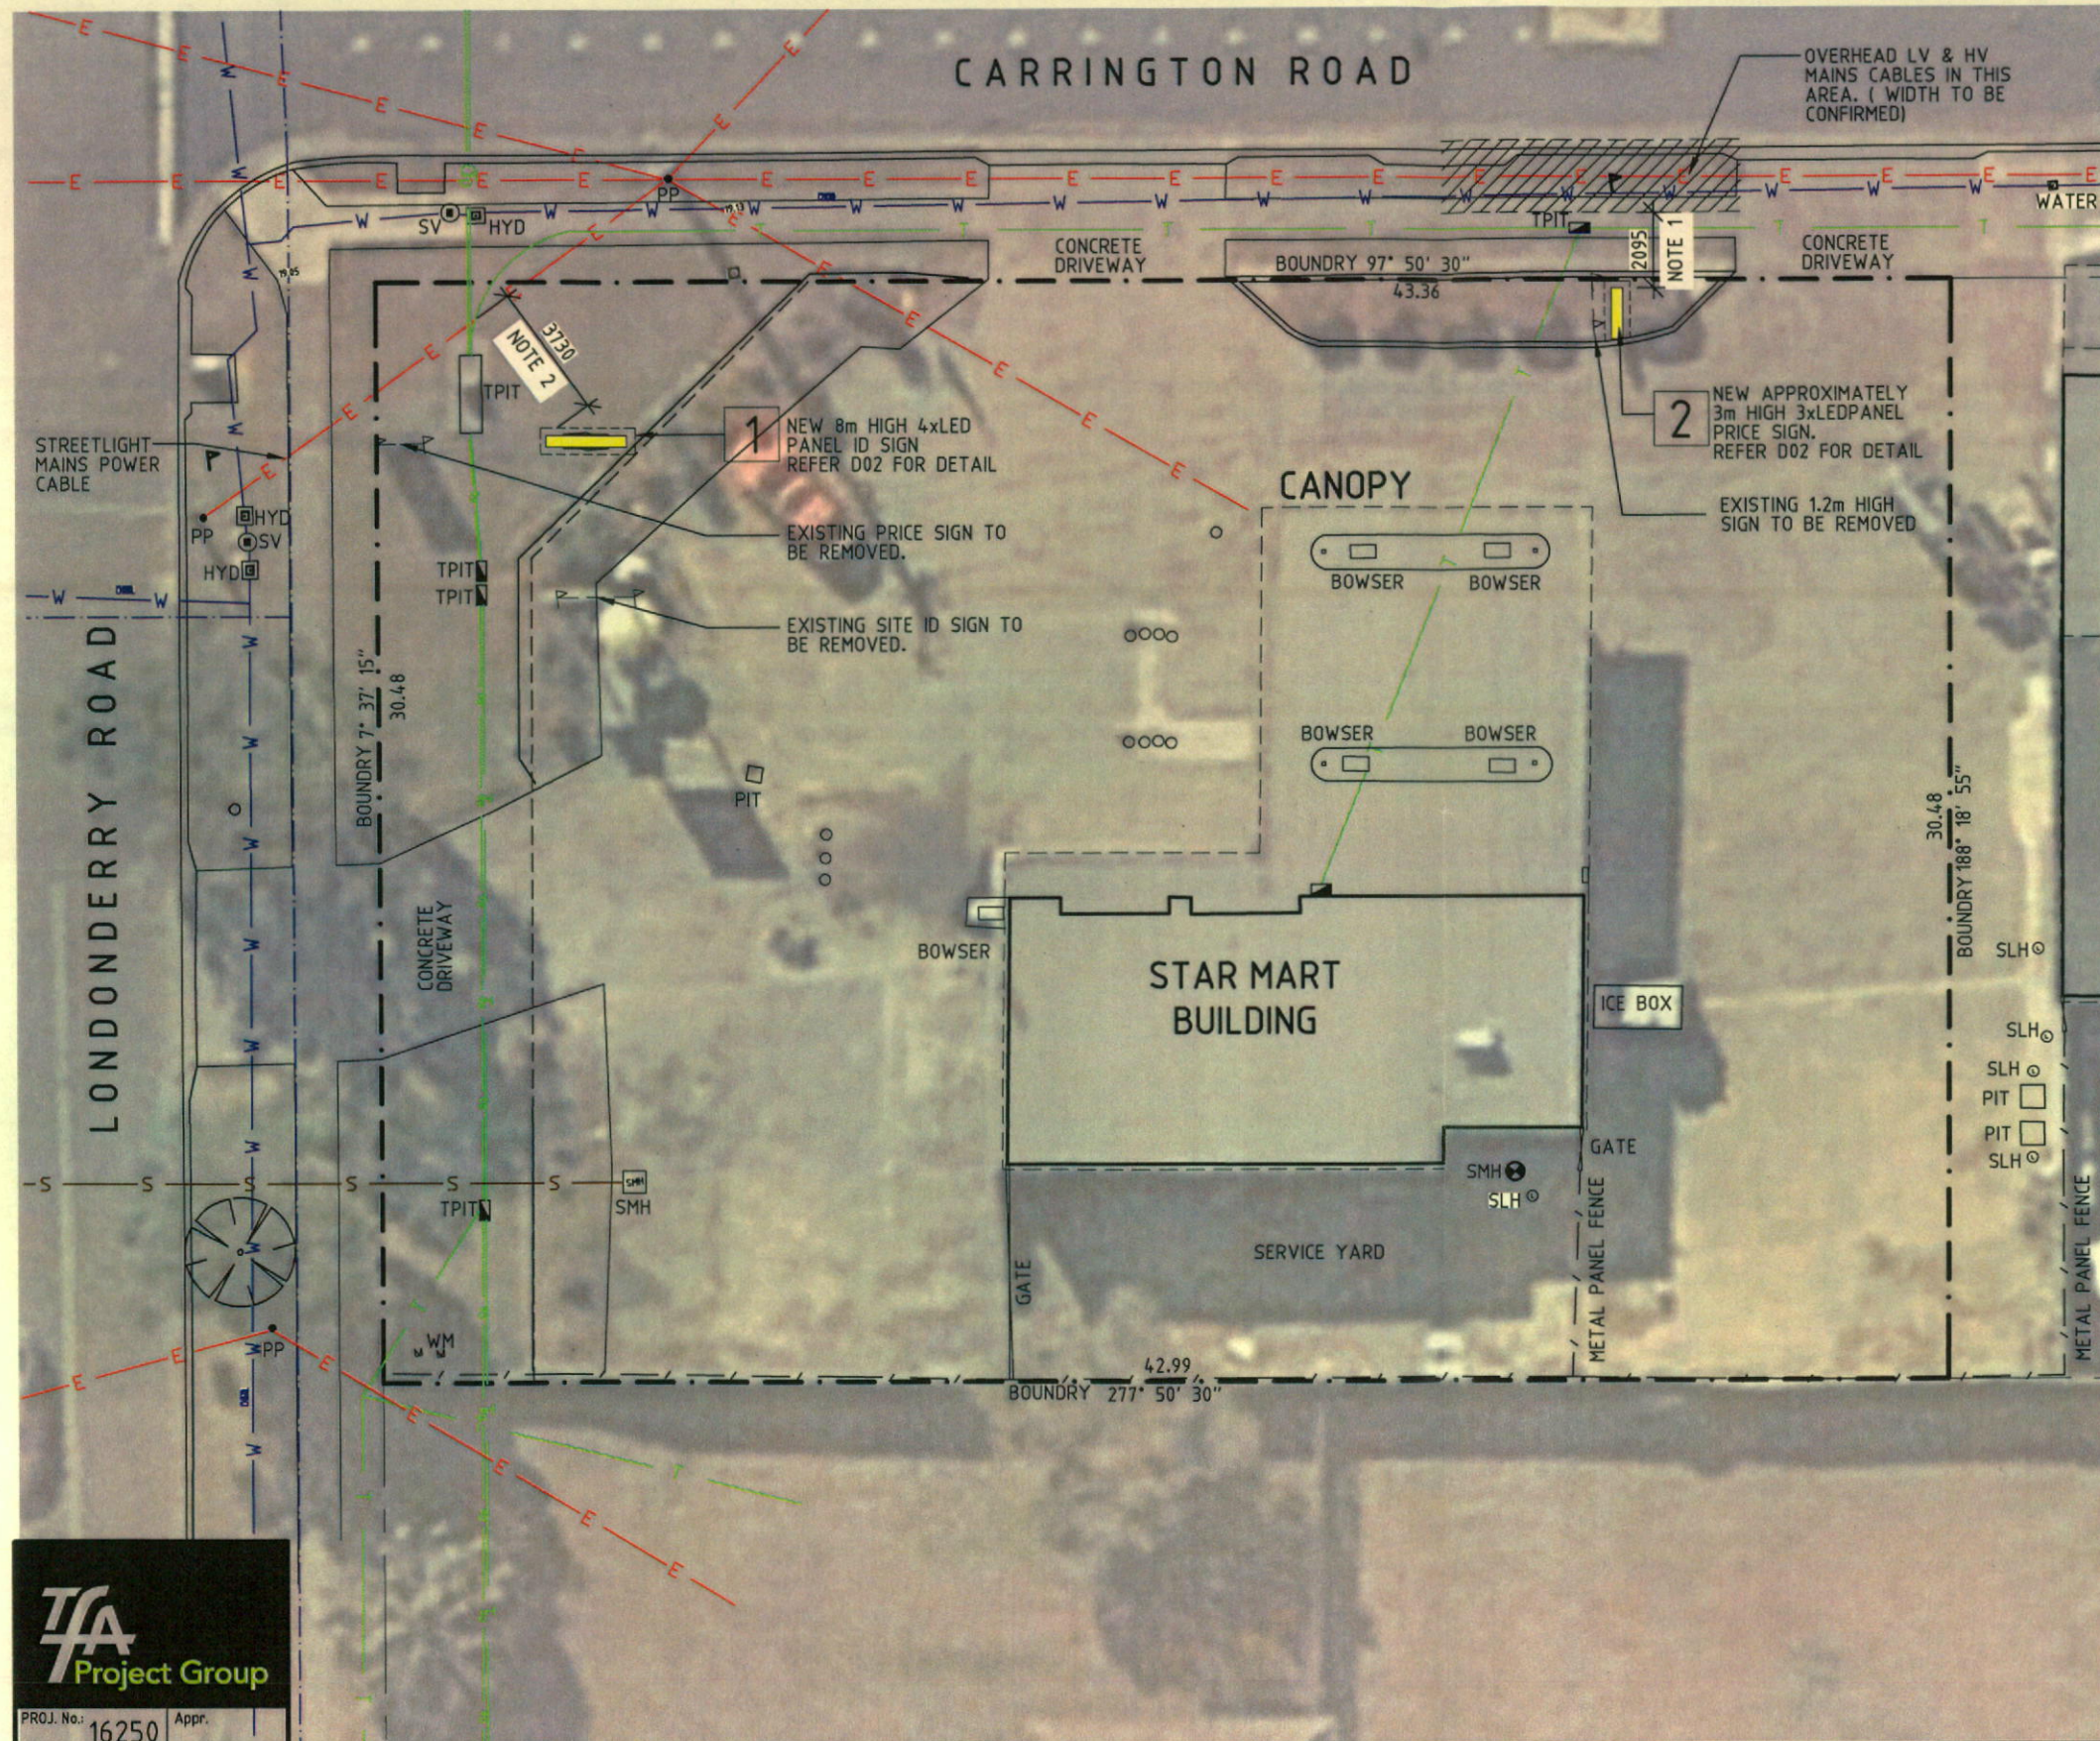

REAL PROPERTY DESCRIPTION

PROPERTY NAME: CALTEX LONDONDERRY
PROPERTY ADDRESS: 370-372 CARRINGTON ROAD
LONDONDERRY, NSW, 2753

RPD: LOT 2 ON DP1179316
PARISH: LONDONDERRY
COUNTY: CUMBERLAND
AREA: 1315m²
LGA: PENRITH CITY COUNCIL



NOTE

- APPROX. HORIZONTAL DISTANCE FROM OUTSIDE OF SIGN TO OVERHEAD LV & HV MAINS POWER CABLES. DISTANCE MAY VARY AS CABLES MOVE WITH WINDS & TEMPERATURE CHANGES.
- APPROX. HORIZONTAL DISTANCE FROM OUTSIDE OF SIGN TO OVERHEAD STREETLIGHT MAINS POWER CABLE. DISTANCE MAY VARY AS CABLE MOVES WITH WINDS & TEMPERATURE CHANGES.

LEGEND

PP POWER POLE
SV STOP VALVE
WM WATER METER
HYD HYDRANT
SLH SEWER LAMP HOLE
SMH SEWER MANHOLE
TPIT TELECOMMUNICATION PILLAR

NEW SIGN

EXISTING SIGN

EXTENT OF SUBJECT LAND

DENOTES OVER HEAD WIRE

DENOTES SEWER LINE

DENOTES TELSTRA LINE

DENOTES OPTUS LINE

DENOTES WATER MAIN

DENOTES DISCONNECTED MAIN - POTABLE

SIGNAGE APPLICATION

0 2000 4000 6000 8000 10000

TFA
Project Group

PROJ. No. 16250 Appr.



CALTEX

Caltex Australia Petroleum Pty Ltd

COPYRIGHT
THIS DRAWING & DESIGN MUST NOT BE COPIED IN WHOLE OR PART WITHOUT THE WRITTEN CONSENT OF CALTEX AUSTRALIA PETROLEUM PTY LTD.

REV. BY DATE DESCRIPTION OF CHANGE

A YD 28.07.16 DA ISSUE

REVISION


PROJECT

LONDONDERRY - NSW
370-372 CARRINGTON ROAD


TITLE

SITE SIGNAGE PLAN


DRAWN	DATE	APPROVED	DATE
YD	28.07.16	ML	01.08.16
SCALE	SIZE	DRAWING No.	REV.
1:200	A3	TFA250-D01	A

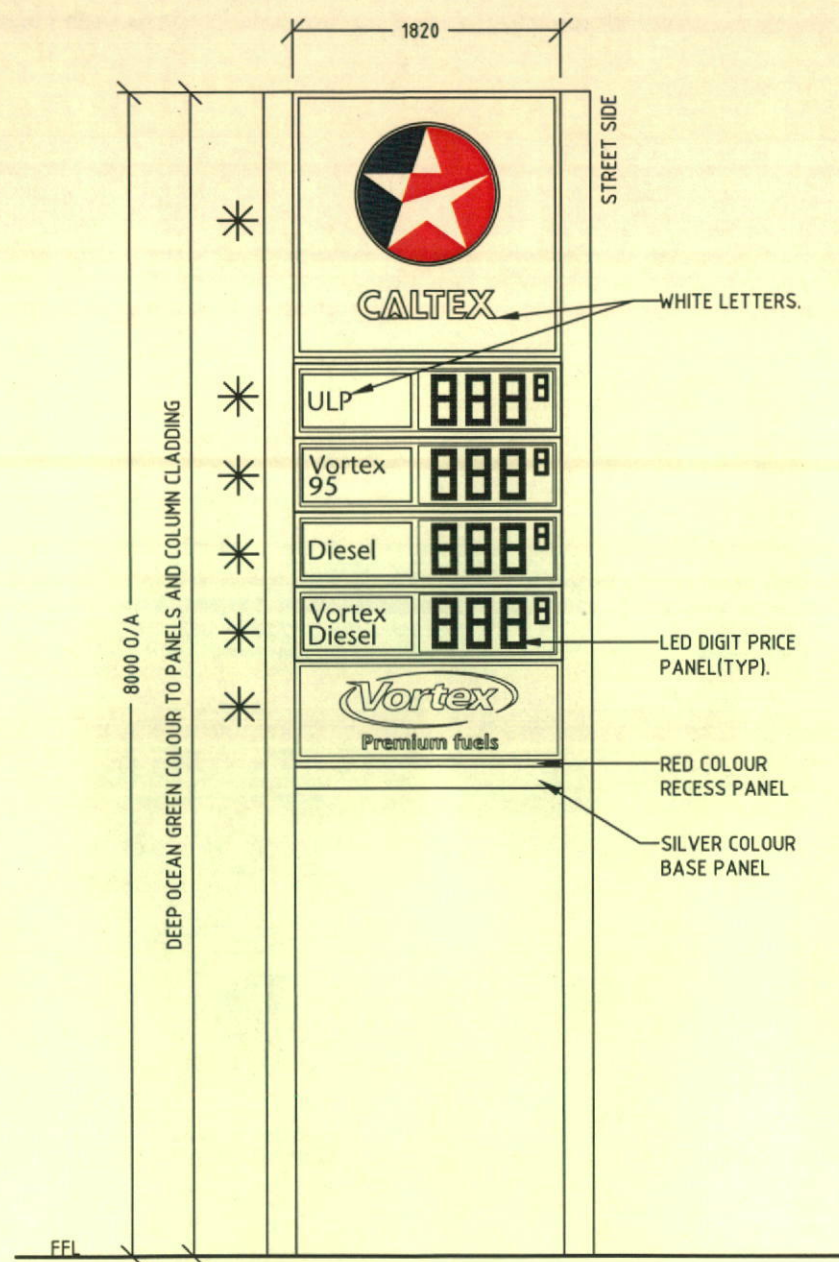

1 I.D. SIGN
L3-PS8018-4PL

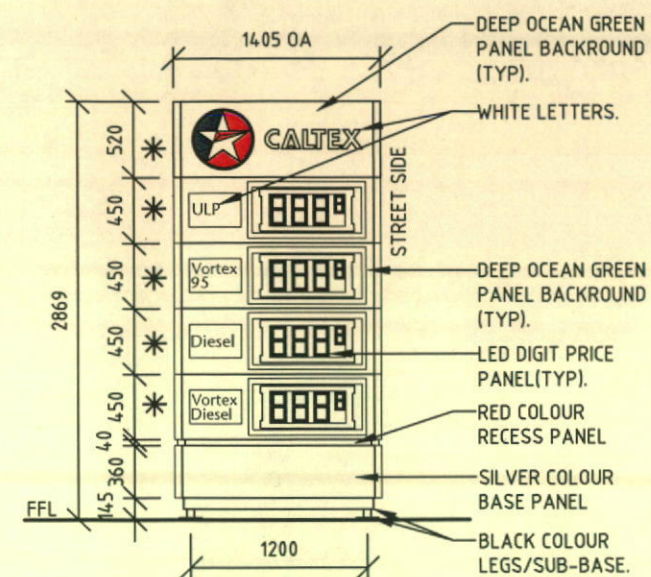


2 PRICE SIGN
C-PB2814-4PL

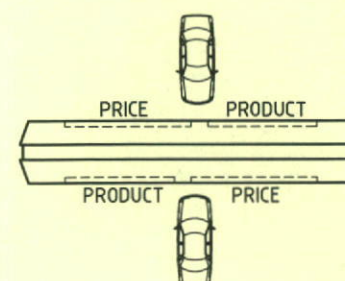

SIGN ORIENTATION-ID/PRICE BOARD
(ID/PRICE SIGNS TO READ LEFT TO RIGHT-PRODUCT THEN PRICE)

* INTERNALLY ILLUMINATED ACRYLIC SIGN BOX

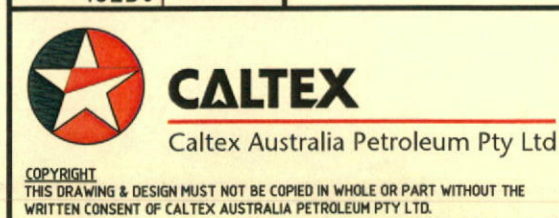

REV.	BY	DATE	DESCRIPTION OF CHANGE
A	YD	29.07.16	DA ISSUE
REVISION			

PROJECT
LONDONDERRY - NSW 370-372 CARRINGTON ROAD

TITLE
SITE SIGNAGE DETAILS

DRAWN	DATE	APPROVED	DATE
YD	29.07.16	ML	01.08.16
SCALE	SIZE	DRAWING No.	REV.
1:50	A3	TFA250-D02	A

SIGNAGE
APPLICATION

0 500 1000 1500 2000 2500