



NOT FOR CONSTRUCTION

01

Embankment
The top of the embankment is proposed to be stripped of weeds and replanted with low shrubs and groundcovers in agreement with Hawksbury River County Council



02

Memorial Ave Frontage
The memorial ave frontage with feature shrubs to soften the building edge and a row of low groundcovers and street trees to frame the streetscape



03

Beer Garden
The beer garden is the focal outdoor area with an open lawn pathways reflective of on site heritage elements and flexible furniture arrangements




04

Playground
A play area will feature equipment for a range of users and abilities for the use of visitors and their families with seating to the perimeter playground structure will incorporate shade and screening



05

Carpark Perimeter
To the north and south carpark boundary turf mounds are proposed. Scattered trees will be located where easements allow. Feature Hoop Pines to bridge / pedestrian spine termination.

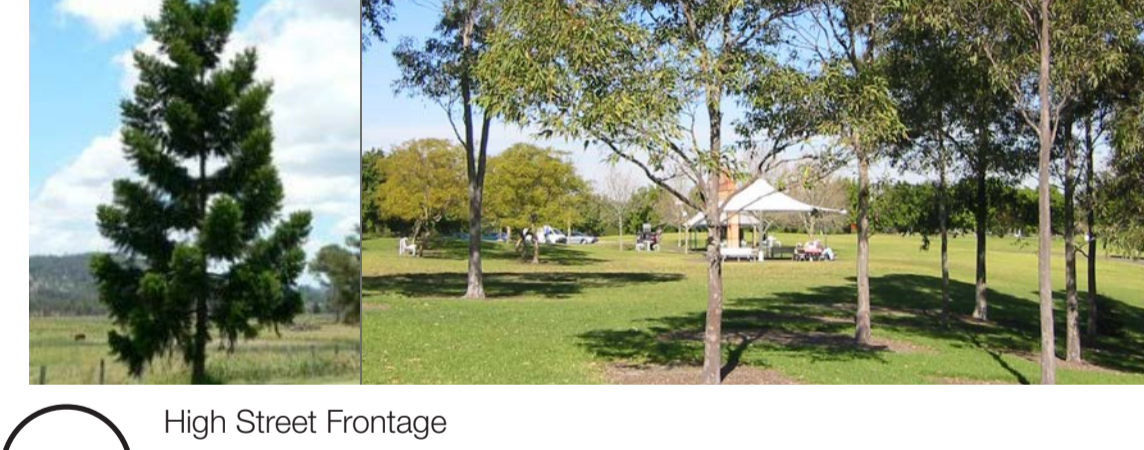

05

High Street Frontage
To the beer garden boundary planting shrubs and groundcovers are proposed with adjacent the carpark boundary will be scattered trees and turf



07

Carpark
The carpark landscape will include low groundcovers to islands and shade trees



© 2016 Site Image (NSW) Pty Ltd ABN 44 801 262 380 as agent for Site Image NSW Partnership. All rights reserved. This drawing is copyright and shall not be reproduced or copied in any form or by any means (graphic, electronic or mechanical including photocopy) without the written permission of Site Image (NSW) Pty Ltd Any license, expressed or implied, to use this document for any purpose whatsoever is restricted to the terms of the written agreement between Site Image (NSW) Pty Ltd and the instructing party.

The contractor shall check and verify all work on site (including work by others) before commencing the landscape installation. Any discrepancies are to be reported to the Project Manager or Landscape Architect prior to commencing work. Do not scale this drawing. Any required dimensions not shown shall be referred to the Landscape Architect for confirmation.

D	Revised for council comments	JD	NM	21.08.2020
C	Development Application	JD	NM	15.04.2020
B	Draft Issue	JD	NM	25.03.2020
A	Draft Issue	JD	NM	08.03.2020
Issue	Revision Description	Drawn	Check	Date

- LEGEND**
- Site Boundary
 - Easement Endeavor Energy and Sydney Trains
 - Proposed Tree Refer Plant Schedule
 - Existing Tree to be retained
 - Existing Tree to be removed
 - Proposed Planting Refer Plant Schedule
 - Embankment Planting As agreed with Hawksbury River County Council
 - Road Reserve Planting Refer Plant Schedule
 - Turf

Client:
Laundy Hotels

Project:
**Log Cabin Hotel
Memorial Drive
Penrith**

SITE IMAGE
Level 1, 3-5 Baplist Street
Redfern NSW 2016
Australia
Tel: (61 2) 8332 5600
Fax: (61 2) 9698 2877
www.siteimage.com.au
Site Image (NSW) Pty Ltd
ABN 44 801 262 380

DEVELOPMENT APPLICATION
Drawing Name:
Landscape Masterplan

Scale: 1:300 @ A1
Job Number: SS20-4314
Drawing Number: 001
Issue: D



Playground Concept

The playground in the north western corner of the beer garden proposes to cater for a range of age groups with an area for toddlers/ younger children to the west and older children east of this.

The younger area will feature smaller scale equipment such as rockers, small mounds and slides. Shade to be provided by trees in the adjacent garden bed.


The area for older children (6-12) will have a key feature piece of equipment to cater for more active play as well as further peripheral items. The feature structure will provide shade with the inclusion of west facing screens and walls.

Equipment materials will seek to tie in with the architecture and surrounding landscape.

All areas will have softfall with appropriate fall attenuation for the equipment.

Areas of seating will be provided around the equipment as well as having clear lines of sight from beer garden seating.

The playground is subject to development with a specialist playground designer.

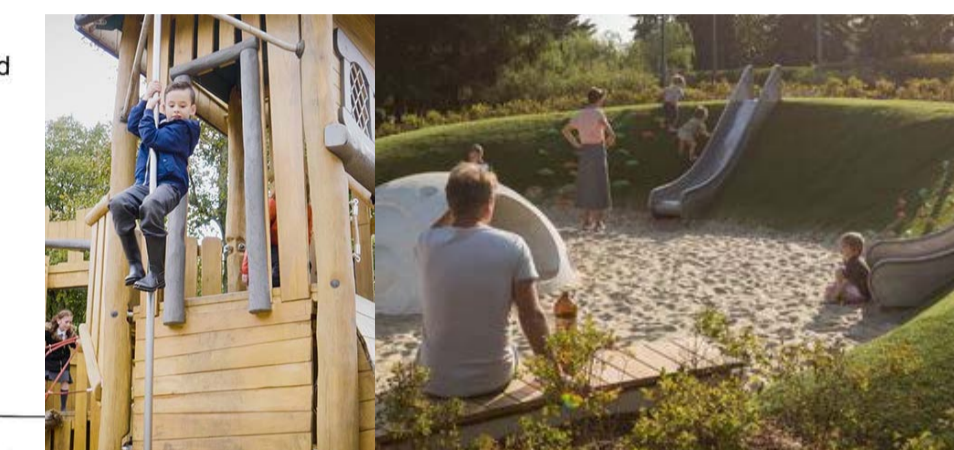

© 2016 Site Image (NSW) Pty Ltd ABN 44 801 262 380 as agent for Site Image NSW Partnership. All rights reserved. This drawing is copyright and shall not be reproduced or copied in any form or by any means (graphic, electronic or mechanical including photocopy) without the written permission of Site Image (NSW) Pty Ltd. Any license, expressed or implied, to use this document for any purpose whatsoever is restricted to the terms of the written agreement between Site Image (NSW) Pty Ltd and the instructing party.

The contractor shall check and verify all work on site (including work by others) before commencing the landscape installation. Any discrepancies are to be reported to the Project Manager or Landscape Architect prior to commencing work. Do not scale this drawing. Any required dimensions not shown shall be referred to the Landscape Architect for confirmation.

Issue	Revision Description	Drawn	Check	Date
D	Revised for council comments	JD	NM	21.08.2020
C	Development Application	JD	NM	15.04.2020
B	Draft Issue	JD	NM	25.03.2020
A	Draft Issue	JD	NM	08.03.2020

- LEGEND**
- Site Boundary
 - Easement Endeavor Energy and Sydney Trains
 - Proposed Tree Refer Plant Schedule
 - Existing Tree to be retained
 - Existing Tree to be removed
 - Proposed Planting Refer Plant Schedule
 - Embankment Revegetation As agreed with Hawksbury River County Council
 - Road Reserve Planting Refer Plant Schedule
 - Bio Retention Planting Refer Plant Schedule
 - Turf
 - P1 Concrete with Oxide and Decorative Aggregate
 - P2 Feature Paving Banding
 - P3 Decomposed Granite
 - P4 Softfall
 - P5 Synthetic Turf
 - P6 Trafficable Pavers
 - P7 Porous Paving

Client:
Laundy Hotels

Project:
**Log Cabin Hotel
Memorial Drive
Penrith**

SITE IMAGE
Level 1, 3-5 Baptist Street
Redfern NSW 2016
Australia
Tel: (61 2) 8332 5600
Fax: (61 2) 9698 2877
www.siteimage.com.au
Site Image (NSW) Pty Ltd
ABN 44 801 262 380



DEVELOPMENT APPLICATION
Drawing Name:
Landscape Plan

Scale: 1:100 @ A1
Job Number: SS20-4314
Drawing Number: 102
Issue: D

NOT FOR CONSTRUCTION

Document Set ID: 9281120
Version: 1, Version Date: 03/09/2020

The contractor shall check and verify all work on site (including work by others) before commencing the landscape installation. Any discrepancies are to be reported to the Project Manager or Landscape Architect prior to commencing work. Do not scale this drawing. Any required dimensions not shown shall be referred to the Landscape Architect for confirmation.



Issue	Revision Description	Drawn	Check	Date
D	Revised for council comments	JD	NM	21.08.2020
C	Development Application	JD	NM	15.04.2020
B	Draft Issue	JD	NM	25.03.2020
A	Draft Issue	JD	NM	08.03.2020

- LEGEND**
- Site Boundary
 - Easement
Endeavor Energy and Sydney Trains
 - Proposed Tree
Refer Plant Schedule
 - Existing Tree to be retained
 - Existing Tree to be removed
 - Proposed Planting
Refer Plant Schedule
 - Embankment Revegetation
As agreed with Hawksbury River
County Council
 - Road Reserve Planting
Refer Plant Schedule
 - Bio Retention Planting
Refer Plant Schedule
 - Turf
 - P1 Concrete with Oxide and
Decorative Aggregate
 - P2 Feature Paving Banding
 - P3 Decomposed Granite
 - P4 Softfall
 - P5 Synthetic Turf
 - P6 Trafficable Pavers
 - P7 Porous Paving

Client:
Laundry Hotels

Project:
**Log Cabin Hotel
Memorial Drive
Penrith**

SITE IMAGE
Landscape Architects

Level 1, 3-5 Baptist Street
Redfern NSW 2016
Australia
Tel: (61 2) 8332 5600
Fax: (61 2) 9698 2877
www.siteimage.com.au
Site Image (NSW) Pty Ltd
ABN 44 801 262 380

DEVELOPMENT APPLICATION

Drawing Name:
**Landscape Plan
Carpark**

Scale: 1:200 @ A1
Job Number: SS20-4314
Drawing Number: 103
Issue: D

NOT FOR CONSTRUCTION

Plant Schedule

BOTANICAL NAME	COMMON NAME	SIZE	SPACING SIZE
TREES			
<i>Araucaria cunninghamii</i>	Hoop Pine	10 x 6	As shown
<i>Corymbia maculata</i>	Spotted Gum	15 x 7	As shown
<i>Eucalyptus moluccana</i>	Grey Box	25 x 7	As shown
<i>Eucalyptus fibrosa</i>	Ref Ironbark	35 x 8	As shown
<i>Lophostemon confertus</i>	Queensland Brush Box	10 x 8	As shown
<i>Magnolia 'Little Gem' *</i>	Little Gem	8 x 4	As shown
<i>Lagerstroemia indica x fauriei 'Sioux'</i>	Crepe Myrtle	5 x 4	As shown
<i>Nyssa sylvatica</i>	Tupelo	11 x 6	As shown
<i>Zelkova serrata 'Green Vase'</i>	Japanese Elm	14 x 10	As shown

SHRUBS & ACCENTS			
<i>Acmena smithii</i> var. minor	Lilly Pilly	2 x 2	As Shown
<i>Altemanthera dentata 'Little Ruby'</i>		.15 x .6	5/sqm
<i>Alcanrara inoerialis 'Rubra'</i>	Empress of Brazil	1.2 x 1.5	5/sqm
<i>Alpinia zerumbet</i>	Shell Ginger	1 x 1	As Shown
<i>Alpinia nutans</i>	Dwarf Candomom	1 x 1	As Shown
<i>Callistemon 'Endeavour'</i>	Bottlebrush	2x3	As Shown
<i>Callistemon 'Little John'</i>	Dwarf Bottle Brush	1 x 1	As Shown
<i>Loropetalum 'China Pink'</i>		.5 x 1.2	4/sqm
<i>Melaleuca linariifolia 'Claret Tops'</i>	Honey Myrtle	1 x 1	As Shown
<i>Phomium tenax 'Purpleum'</i>	Bronze Flax	1.5 x 1	As Shown
<i>Pittosporum 'Miss Muffet'</i>	Miss Muffet Pittosporum	1 x 1	As Shown
<i>Philodendron 'Xanadu'</i>	Xanadu Philodendron	1 x 1	4/sqm
<i>Raphiolepis 'Oriental Pearl'</i>		1 X 1	As Shown
<i>Spathiphyllum 'Sensation'</i>	Peace Lily	4 x 4	As Shown
<i>Westringia fruticosa</i>	Coastal Rosemary	2 x 2	As Shown
<i>Viburnum odoratissimum</i>	Sweet Viburnum	1.5 x 1	As Shown

GROUNDCOVERS & GRASSES			
<i>Altenanthera dentata 'Little Ruby'</i>	Little Ruby	0.4 x .9	4/m2
<i>Cissus antarctica</i>	Kangaroo Vine	.15 x 1	2/lm
<i>Carpobrotus glaucescens</i>	Pigface	.15 x 1	5/sqm
<i>Gazania tomentosa</i>	Silver Gazania	.15 x 1	5/sqm
<i>Dietes grandiflora</i>	Wild Iris	4 x .6	5/sqm
<i>Liriope 'Evergreen Giant'</i>		.8 x .8	5/sqm
<i>Liriope 'Isabella'</i>	Liriope	4 x .4	5/sqm
<i>Lomandra longifolia</i>	Matt Rush	1 x 1	4/sqm
<i>Myoporum parvifolium</i>	Creeping Boobialla	.3 x 2	5/sqm
<i>Poa 'Kingsdale'</i>	Tussock Grass	.3 x .6	5/sqm
<i>Pennisetum 'Nalray'</i>	Swamp Foxtail Grass	.6 x .6	5/sqm
<i>Trachelospermum jasminoides</i>	Star Jasmine	0.3 x 0.3	5/sqm
<i>Tulbaghia violacea 'Silver Lace'</i>	Society Garlic	0.8 x .5	4/m2

ROAD RESERVE PLANTING			
<i>Westringia fruticosa</i>	Coastal Rosemary		As Shown
<i>Raphiolepis 'Oriental Pearl'</i>		1 X 1	As Shown
<i>Lomandra longifolia</i>	Matt Rush	1 x 1	4/sqm
<i>Poa 'Kingsdale'</i>	Tussock Grass	.3 x .6	5/sqm
<i>Gazania tomentosa</i>	Silver Gazania	.15 x 1	5/sqm

INDICATIVE RIVER EMBANKMENT REVEGETATION SPECIES
 Embankment revegetation as agreed with Hawksbury River County Council










Nepene River 'Our River' Riparian Vegetation Management Plan - Key Destination Zone Recommended Species

Angophora subvelutina
Eucalyptus agglomerate
Eucalyptus amplifolia subsp. amplifolia
Eucalyptus deanei
Eucalyptus saligna
Eucalyptus tereticomis
 Small Trees
Acacia binervia
Ficus coronate
Glochidion ferdinandii var. ferdinandii
 Shrubs
Breynia oblongifolia
Bursaria spinosa
Phyllanthus gunnii
Pittosporum revolutum
 Groundcovers
Adiantum aethiopicum
Altemanthera denticulata
Commelina cyanea
Juncus usitatus
Lomandra longifolia

Nepene River 'Our River' Riparian Vegetation Management Plan - Infrastructure Zone Recommended Species


Ficus coronate
Glochidion ferdinandii var. ferdinandii
 Shrubs
Clerodendrum tomentosum
Trema aspera
Breynia oblongifolia
Bursaria spinosa
Hibiscus heterophyllus var. heterophyllus
Phyllanthus gunnii
Pittosporum revolutum
 Groundcovers
Adiantum aethiopicum
Altemanthera denticulata
Carex appresa
Commelina cyanea
Juncus usitatus
Lachnagrostis filiformis
Lomandra longifolia
Microlaena stipoides var. stipoides

Materials Schedule


	Material	Location
	P1 Aggregate Concrete	Footpaths, Beer Garden
	P2 Feature Paving Banding	Beer Garden accents
	P3 Decomposed Granite	Secondary pathways and beer garden
	P4 Softfall	Playground
	P5 Synthetic Turf	Beer Garden
	P6 Trafficable Pavers	Memorial Avenue
	P7 Porous Paving	Carpark WSUD areas
	F1 1800mm Boundary Fence	Beer garden boundary
	F2 1200mm Playground Fence	Playground perimeter within beer garden

Existing Trees


The Log Cabin Hotel (Lot 21) and Carpark (Lot 22) sites have a small number of existing trees. A palm tree on the embankment is proposed for removal as part of the general weeding and cleanup of the upper embankment area. Existing trees between the Victoria Vehicular bridge and the heritage pumphouse are proposed to be retained with surrounding weeds and climbers stripped. Along the lot 21 boundary on Memorial Avenue an existing lime tree will be removed to accommodate the building and loading dock area. Between the lot 21 boundary and pedestrian bridge existing 3 *Corymbia* species are proposed to be retained.

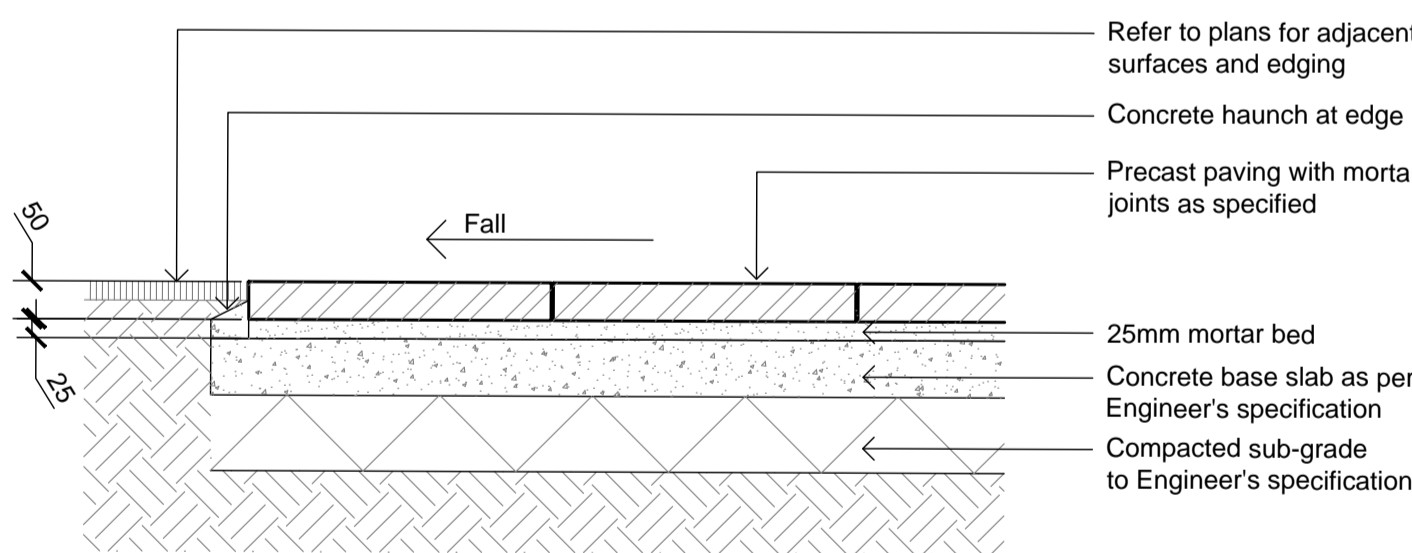


01
501 Precast Pavers on Slab
 1:10

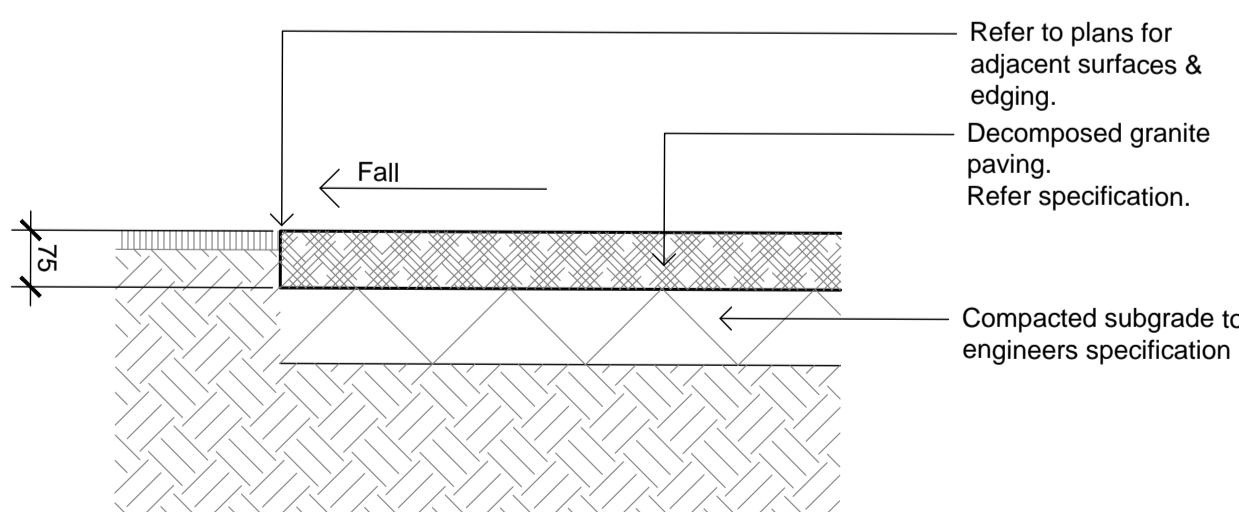


02
501 Decomposed Granite Paving on Grade
 1:10

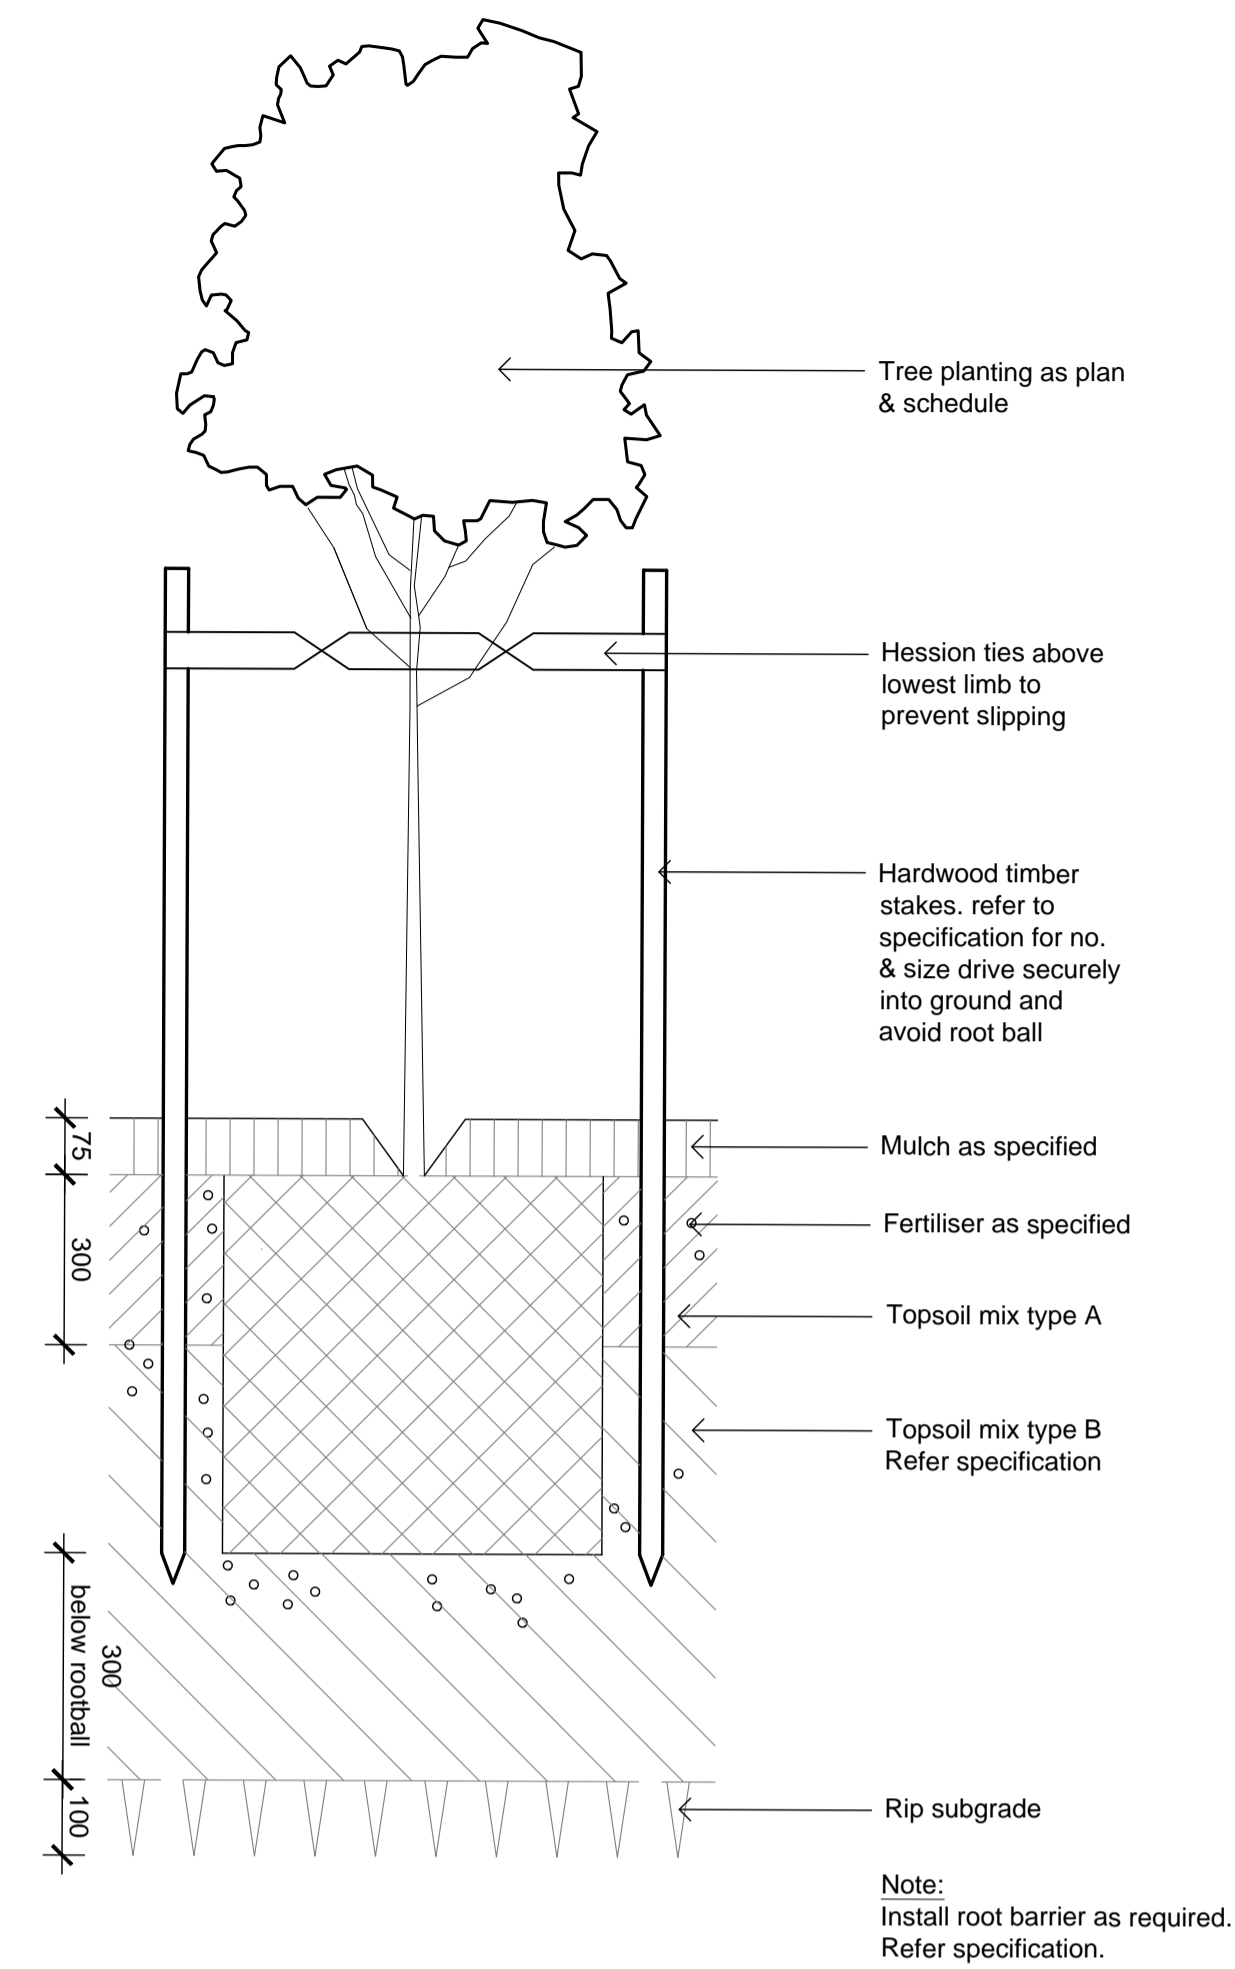

03
501 Detail 75-200L Tree Planting on Grade
 1:10

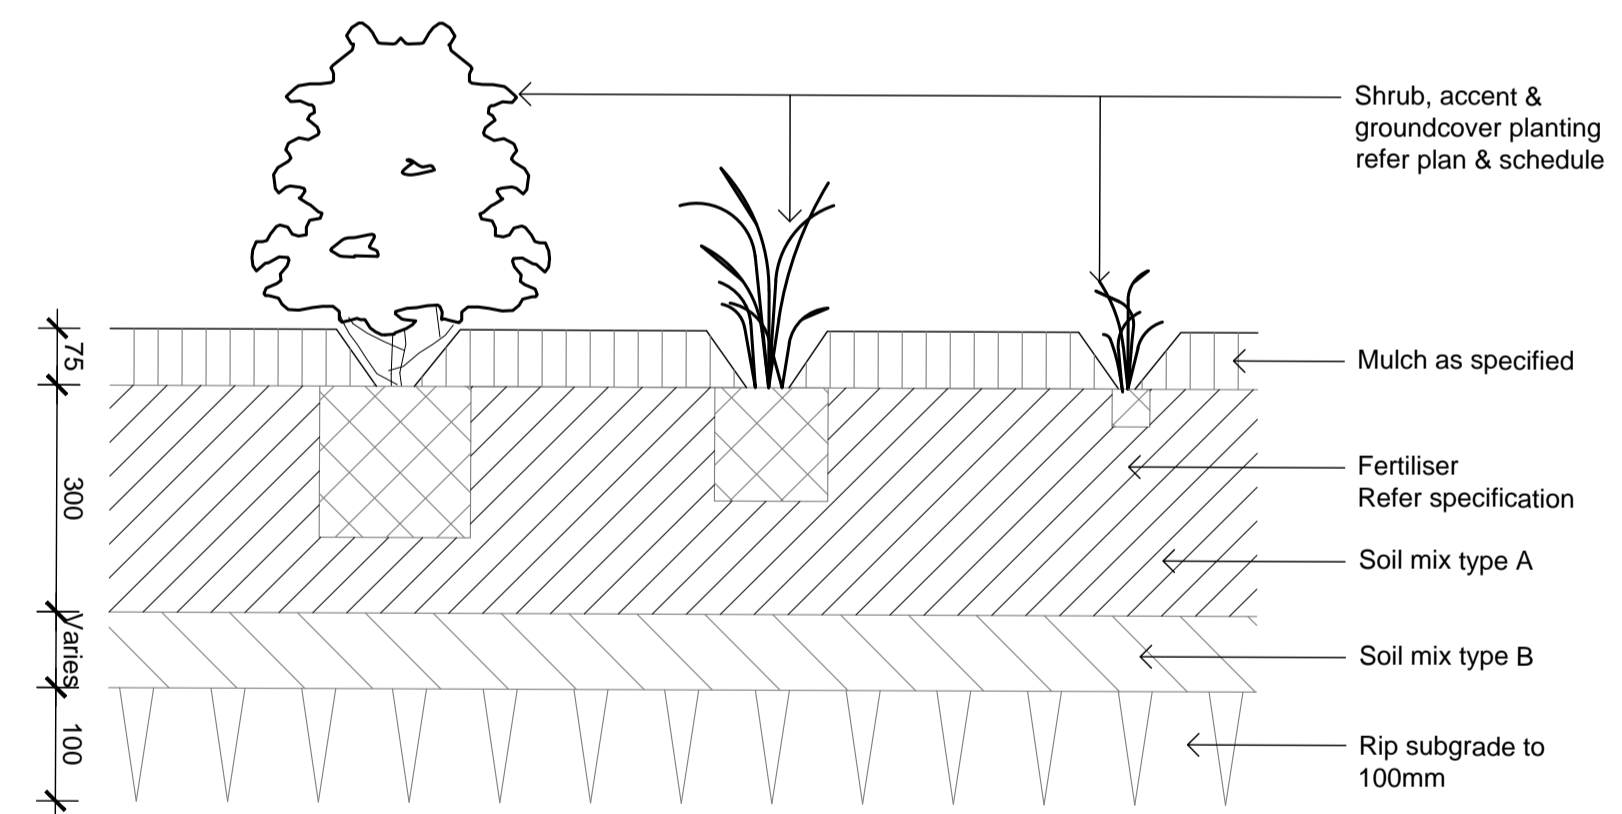

04
501 Detail Shrub Accent & Groundcover Planting on Grade
 1:10

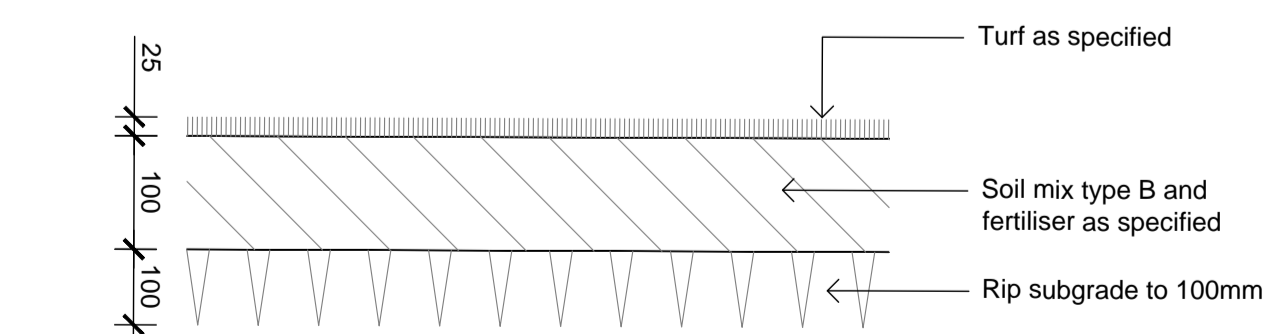


05
501 Detail Turf on Even Grade
 1:10

© 2016 Site Image (NSW) Pty Ltd. All rights reserved. This drawing is copyright and shall not be reproduced or copied in any form or by any means (graphic, electronic or mechanical including photocopy) without the written permission of Site Image (NSW) Pty Ltd. Any license, expressed or implied, to use this document for any purpose what so ever is restricted to the terms of the written agreement between Site Image (NSW) Pty Ltd and the instructing party.

The contractor shall check and verify all work on site (including work by others) before commencing the landscape installation. Any discrepancies are to be reported to the Project Manager or Landscape Architect prior to commencing work. Do not scale this drawing. Any required dimensions not shown shall be referred to the Landscape Architect for confirmation.

Issue	Revision	Description	Drawn	Check	Date
D	Revised for council comments		JD	NM	21.08.2020
C	Development Application		JD	NM	15.04.2020
B	Draft Issue		JD	NM	25.03.2020
A	Draft Issue		JD	NM	08.03.2020

LEGEND

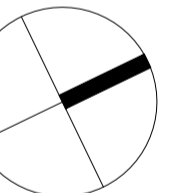

Client:
Laundy Hotels

Project:
Log Cabin Hotel
Memorial Drive
Penrith

S I T E I M A G E

Level 1, 3-5 Baptist Street
 Redfern NSW 2016
 Australia
 Tel: (61 2) 8332 5600
 Fax: (61 2) 9638 2877
 www.siteimage.com.au
 Site Image (NSW) Pty Ltd
 ABN 44 911 262 380

Landscape Architects

DEVELOPMENT APPLICATION


Drawing Name:
Landscape Details

Scale: As Shown
 Job Number: SS20-4314
 Drawing Number: 501
 Issue: D


NOT FOR CONSTRUCTION

The contractor shall check and verify all work on site (including work by others) before commencing the landscape installation. Any discrepancies are to be reported to the Project Manager or Landscape Architect prior to commencing work. Do not scale this drawing. Any required dimensions not shown shall be referred to the Landscape Architect for confirmation.

Issue	Revision Description	Drawn	Check	Date
D	Revised for council comments	JD	NM	21.08.2020
C	Development Application	JD	NM	15.04.2020
B	Draft Issue	JD	NM	25.03.2020
A	Draft Issue	JD	NM	08.03.2020

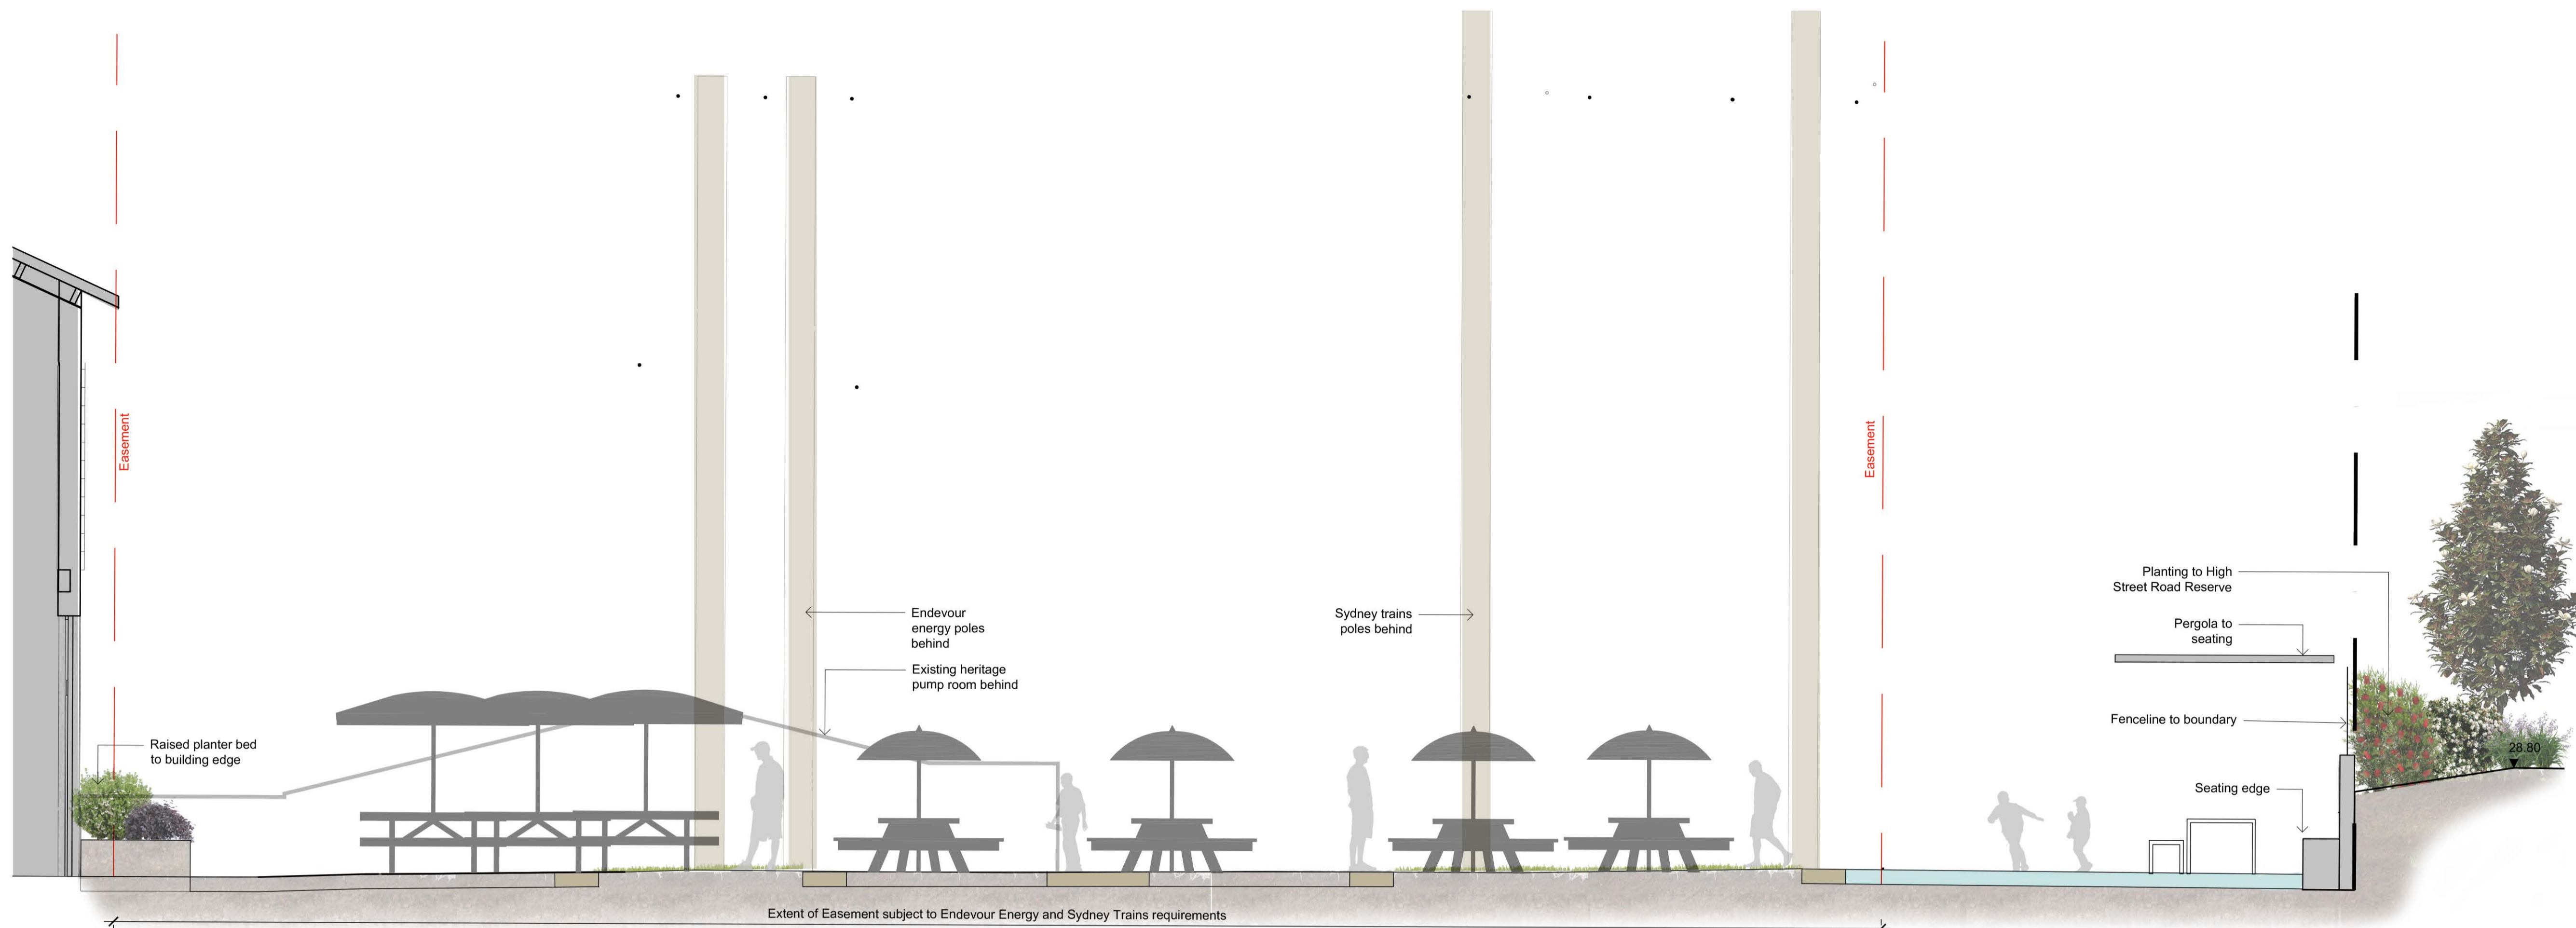

01 Beer Garden
601 1:50

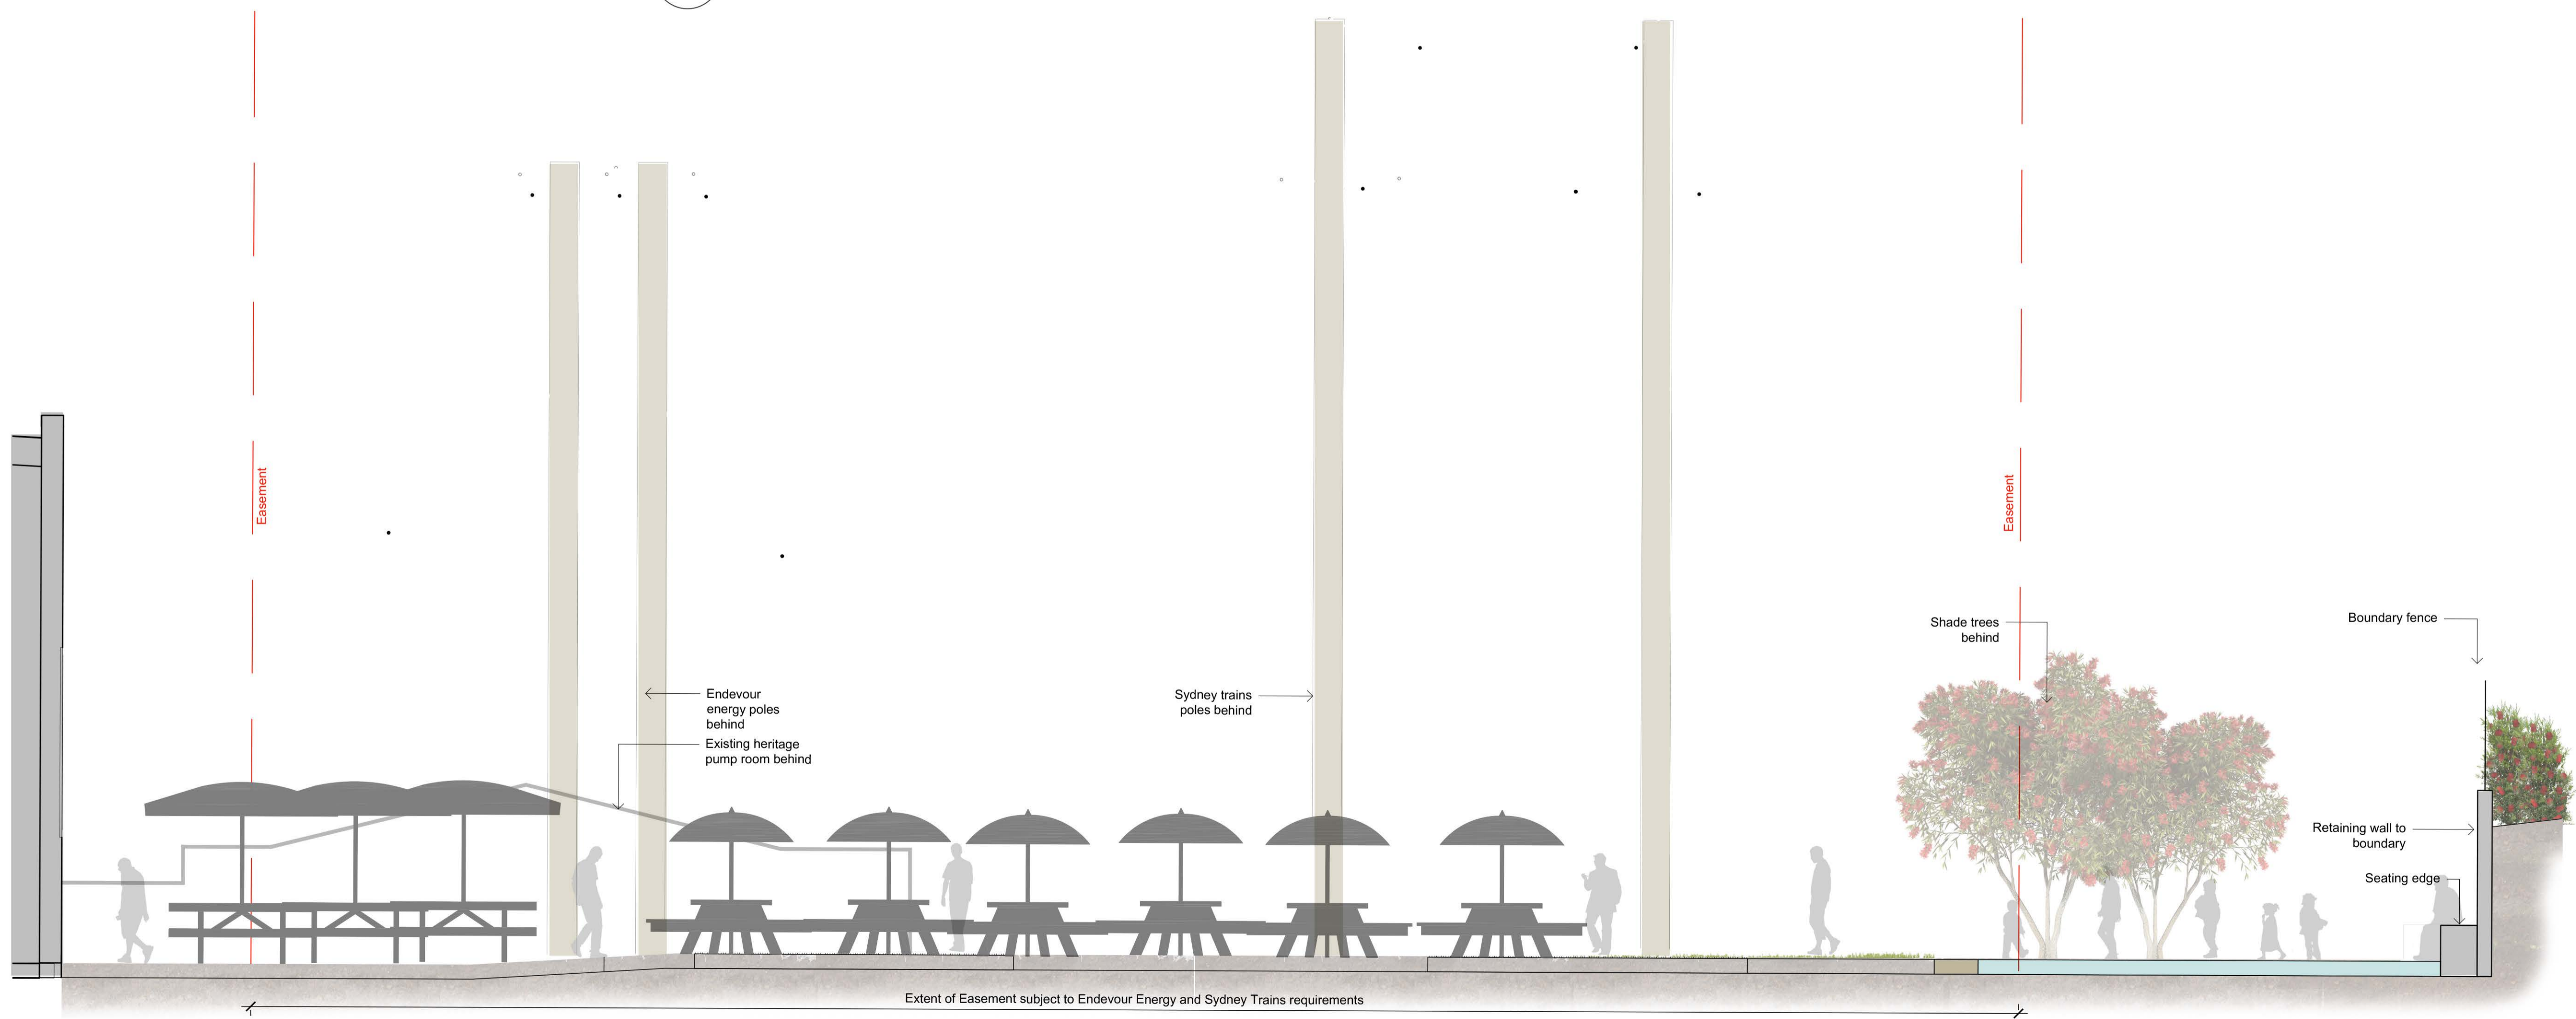

02 Beer Garden
601 1:50

NOT FOR CONSTRUCTION

Client:
Laundy Hotels

Project:
Log Cabin Hotel
Memorial Drive
Penrith


SITE IMAGE
Level 1, 3-5 Baptist Street
Redfern NSW 2016
Australia
Tel: (61 2) 8332 5600
Fax: (61 2) 9688 2877
www.siteimage.com.au
Site Image (NSW) Pty Ltd
ABN 44 801 262 380
Landscape Architects

DEVELOPMENT APPLICATION
Drawing Name:
Landscape Sections


Scale: As Shown
Job Number: SS20-4314
Drawing Number: 601
Issue: D

The contractor shall check and verify all work on site (including work by others) before commencing the landscape installation. Any discrepancies are to be reported to the Project Manager or Landscape Architect prior to commencing work. Do not scale this drawing. Any required dimensions not shown shall be referred to the Landscape Architect for confirmation.


Issue	Revised for council comments	JD	NM	21.08.2020
A	Revised for council comments	JD	NM	21.08.2020

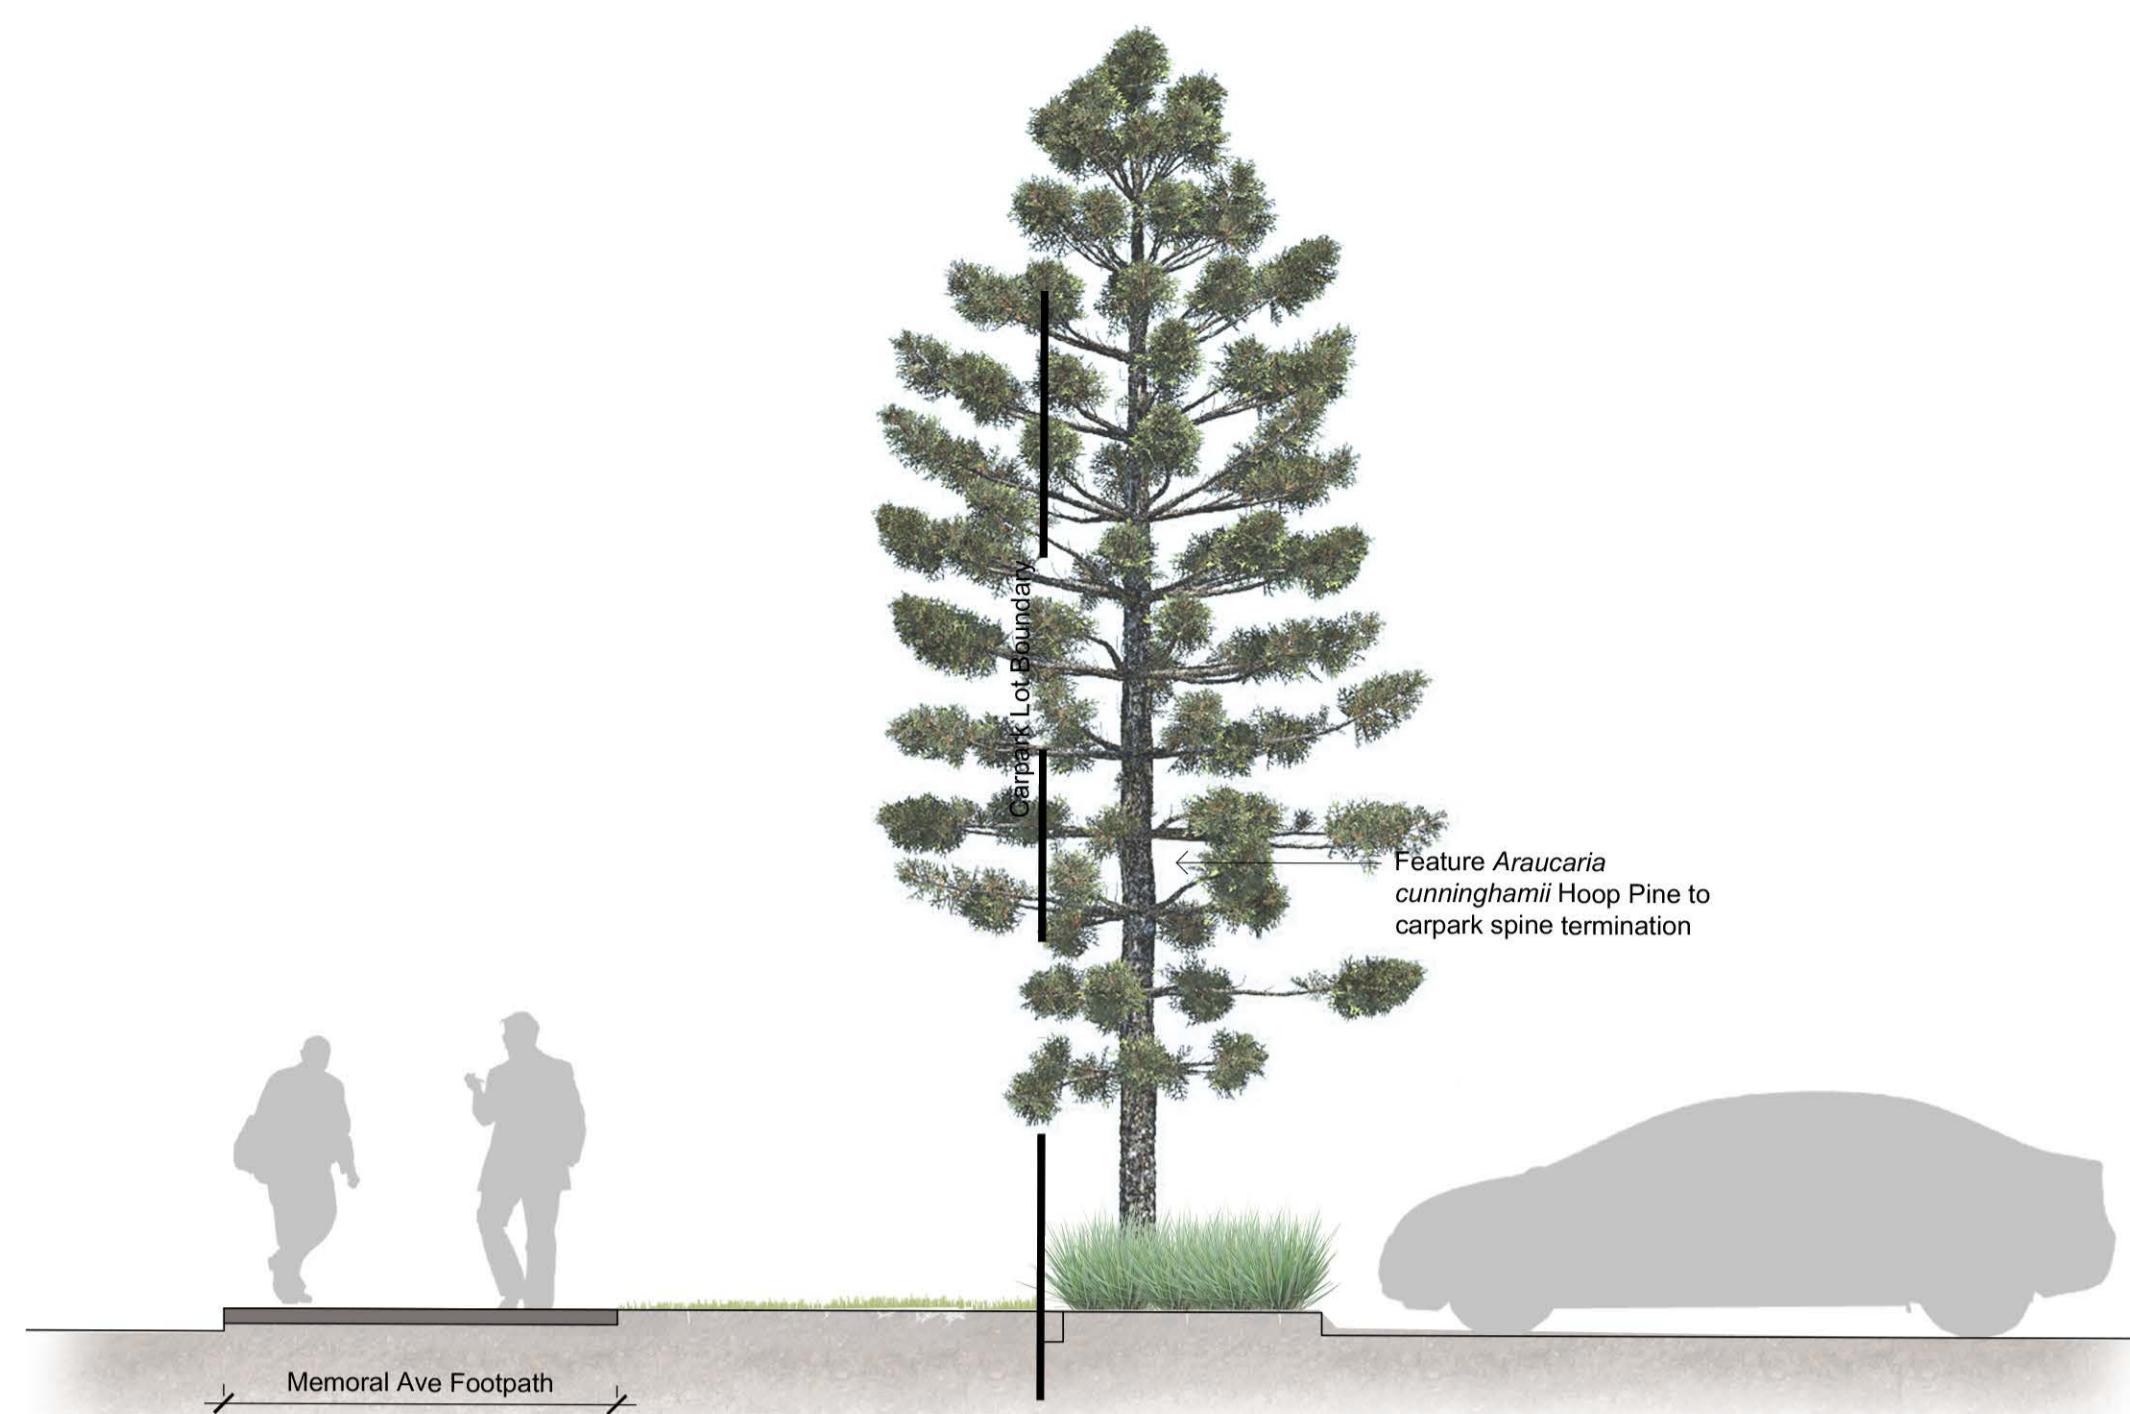


01 Memorial Ave Frontage
602 1:50

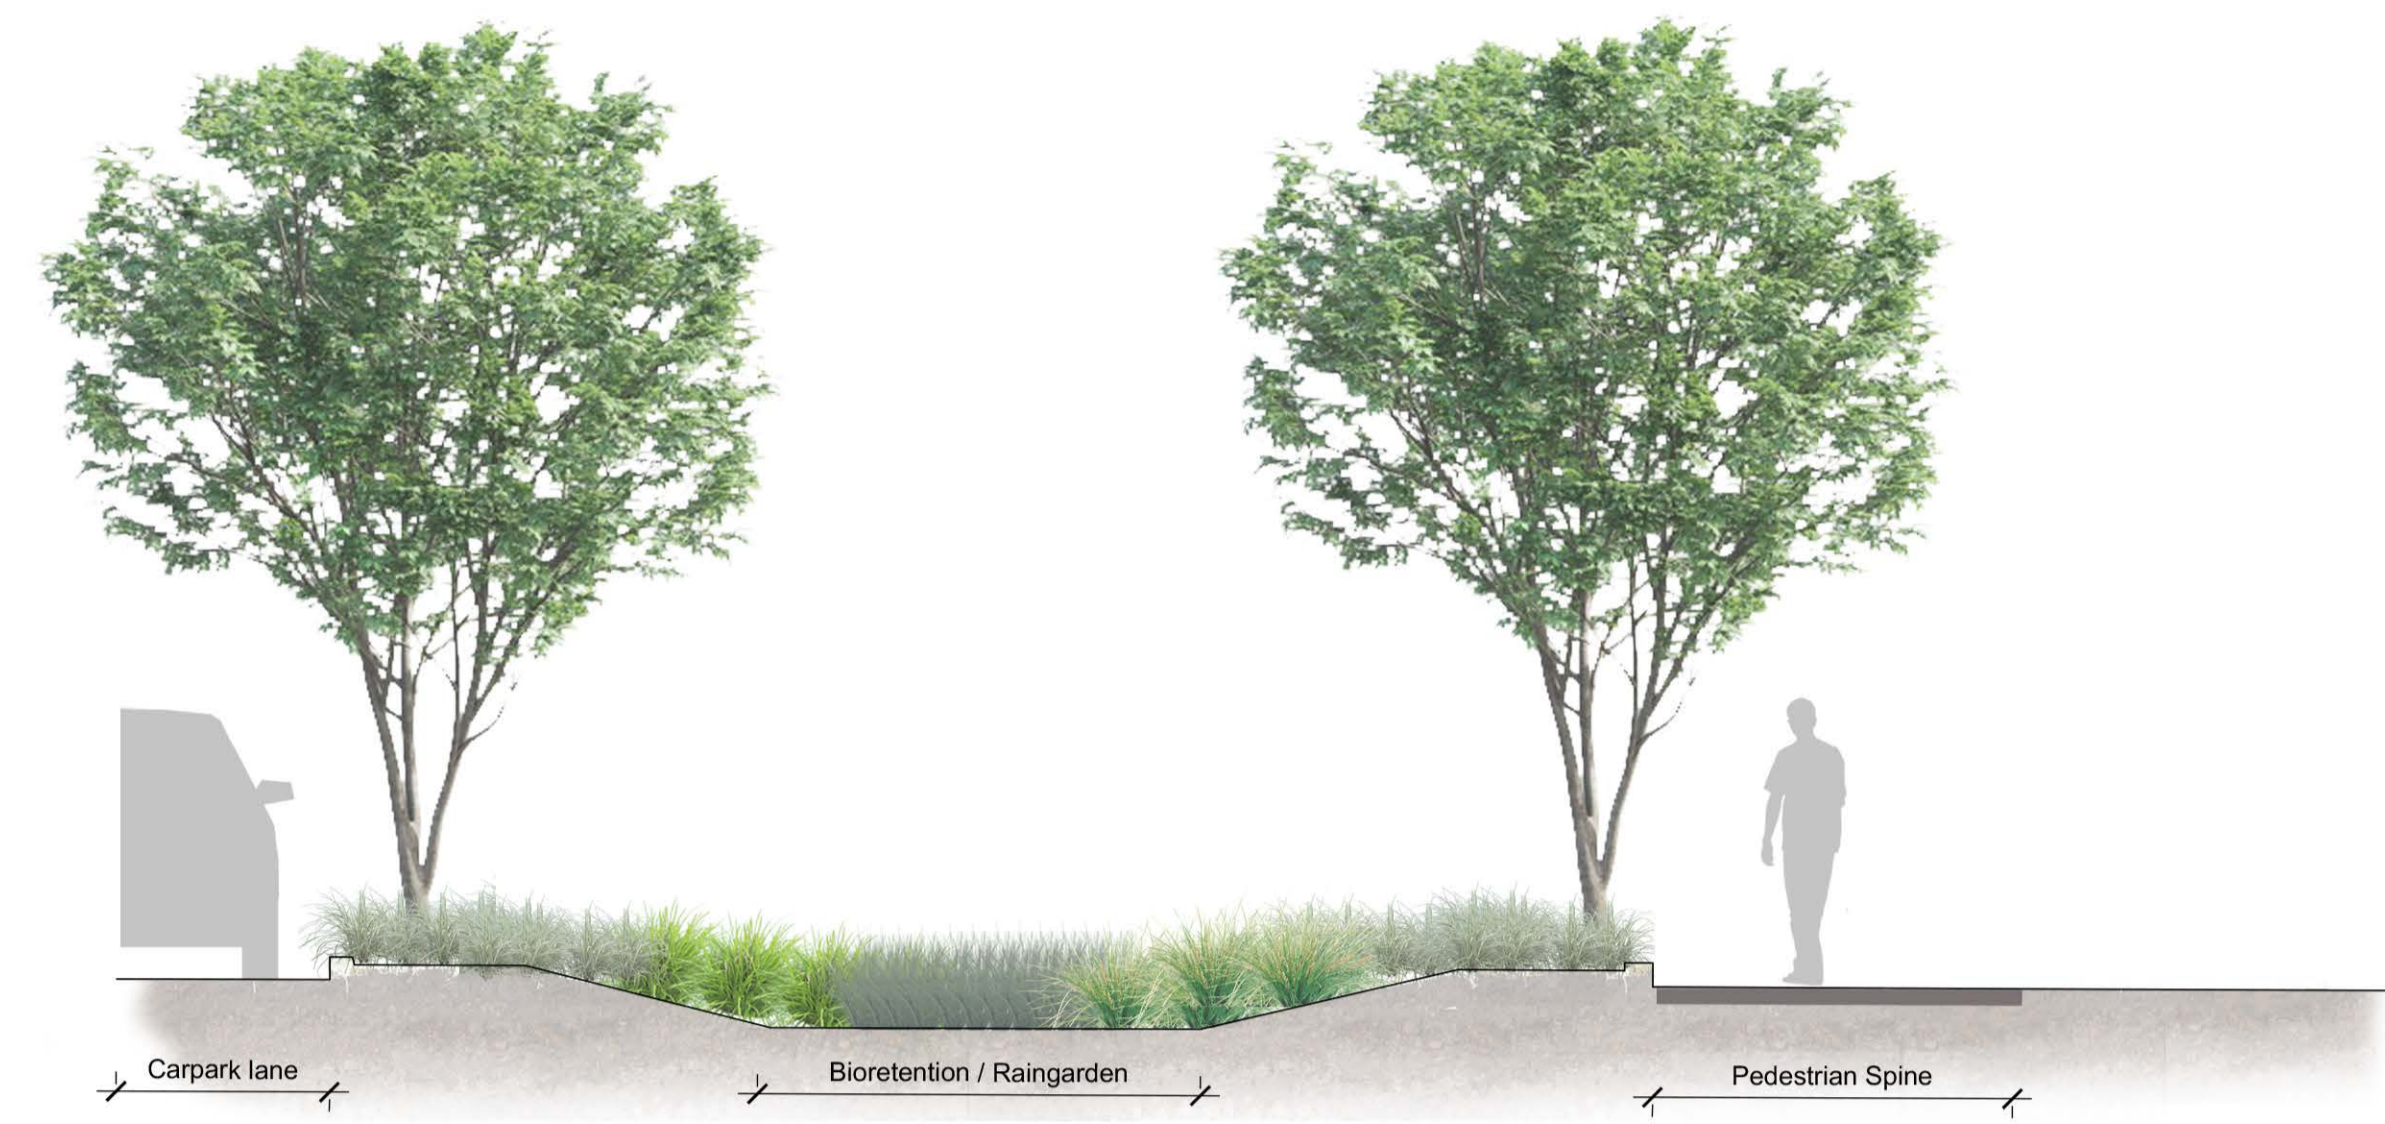

02 Carpark Pedestrian Spine
602 1:50

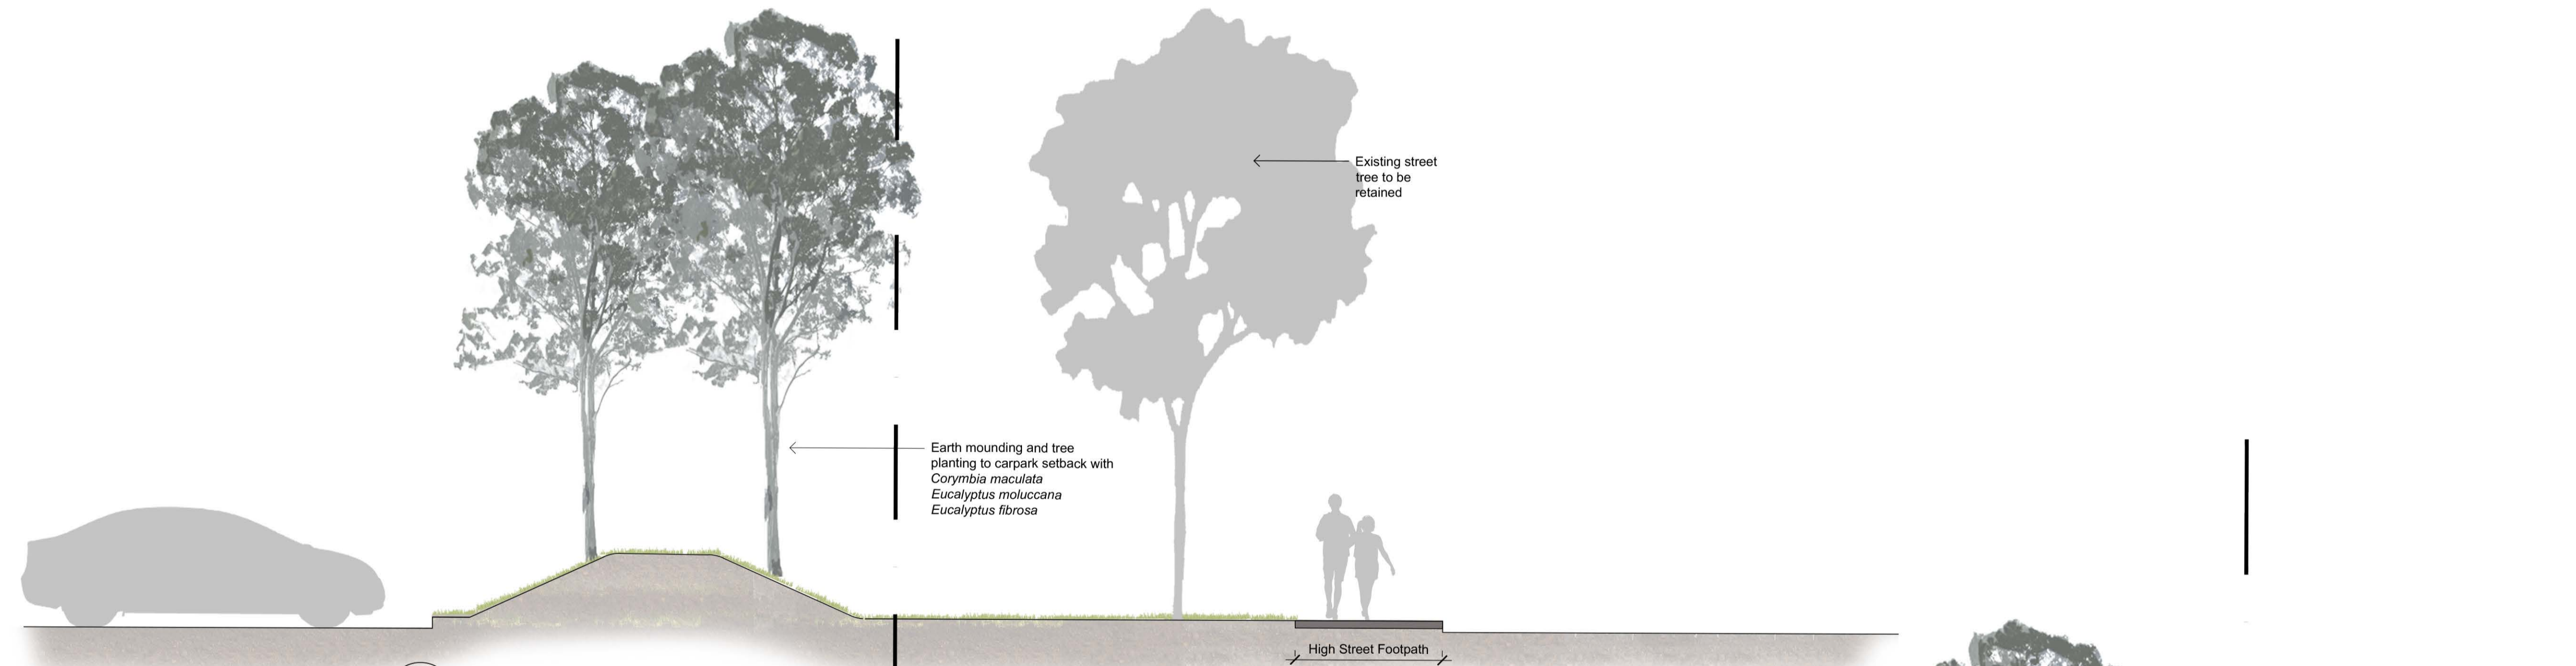

03 High Street Frontage
602 1:50

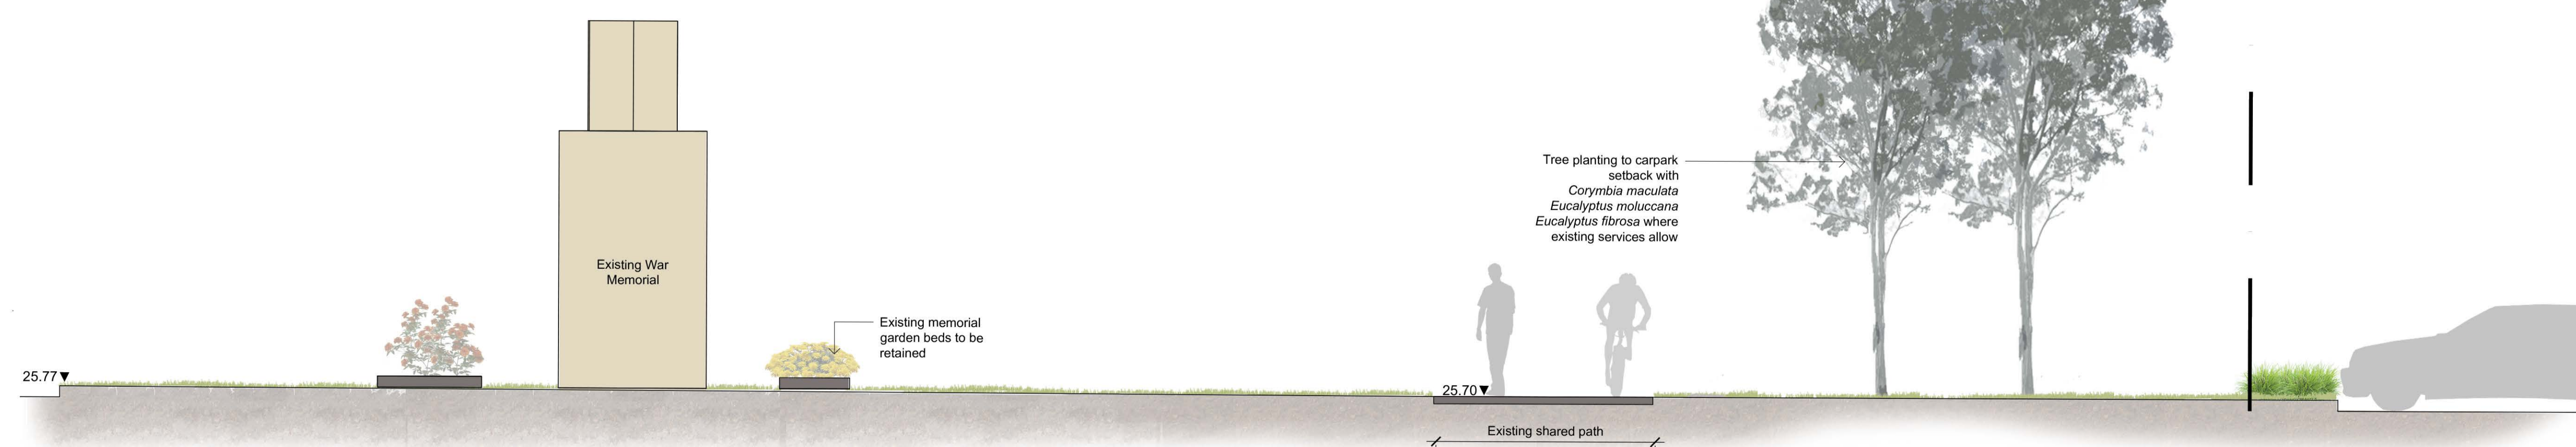

04 Memorial Ave Frontage
602 1:50

Client:
Laundy Hotels

Project:
Log Cabin Hotel
Memorial Drive
Penrith

Level 1, 3-5 Baptist Street
Redfern NSW 2016
Australia
Tel: (61 2) 8332 5600
Fax: (61 2) 9698 2877
www.siteimage.com.au
Site Image (NSW) Pty Ltd
ABN 44 801 262 380



DEVELOPMENT APPLICATION

Drawing Name:
Landscape Sections

Scale: As Shown
Job Number: SS20-4314
Drawing Number:
Issue: 602 A

NOT FOR CONSTRUCTION