


Slab Dimension Plan SCALE 1:150

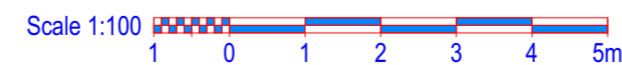

Pyramid
design & drafting
Building Design & Architectural Drafting Services
Web site: www.buildingdesign.net.au
Phone : (02) 4573 0533 PO Box 330
Mobile : 0412 186 275 Kurrabung NSW 2758
Email: pyramid@buildingdesign.net.au

ISSUE :	AMENDMENTS :	DATE :

DRAWING :
SLAB DIMENSION PLAN
PROJECT :
PROPOSED BRICK VENEER DWELLING
FOR : MR & MRS FARRUGIA
AT : Lot : 8, No. 120 - 134 FARM ROAD,
MULGOA NSW 2745

DATE : 1/04/21	SCALE : 1:150 (A2 SHEET)	SHEET NUMBER :
JOB No. : PYR 726	DRAWN : D. Grima	B01
ISSUE : A	CHECKED : D. Grima	