

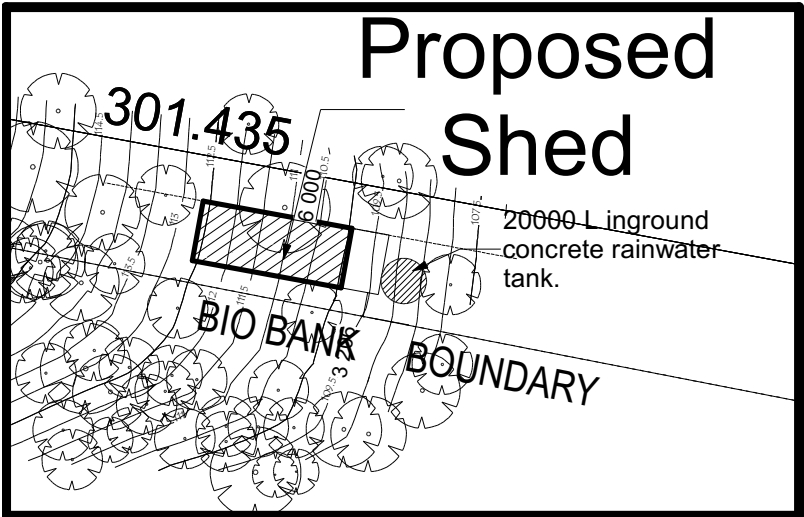
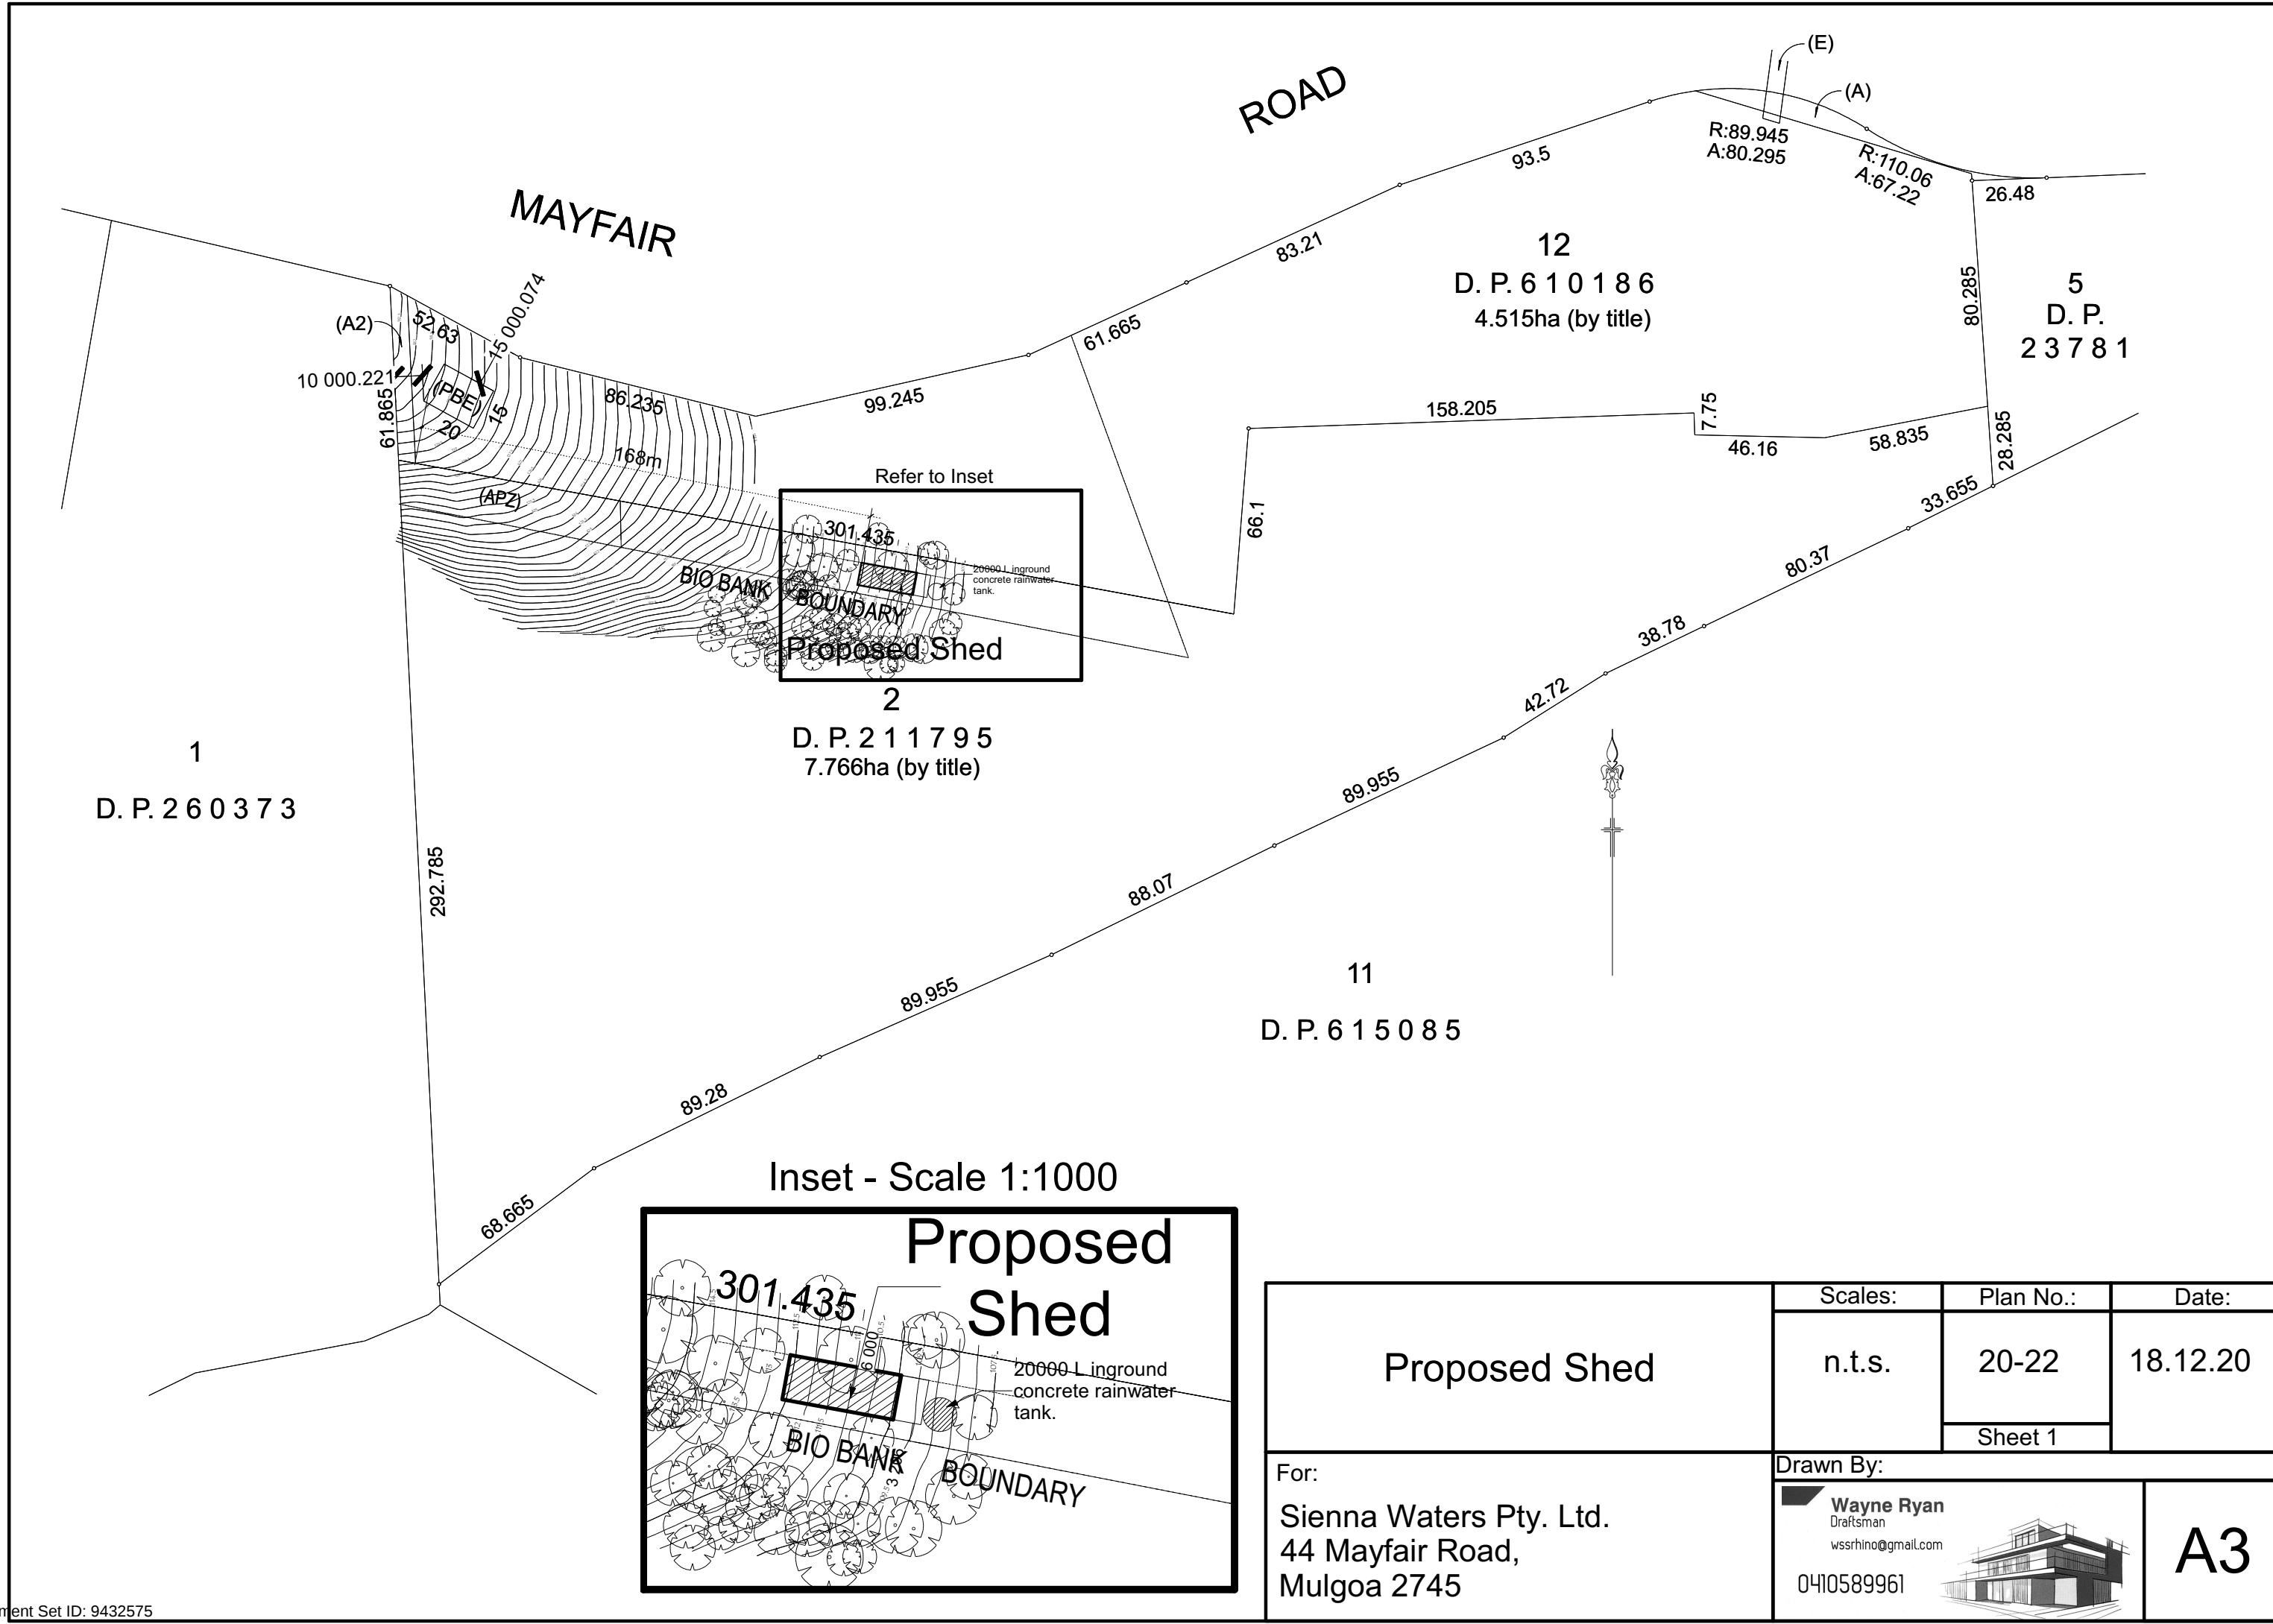
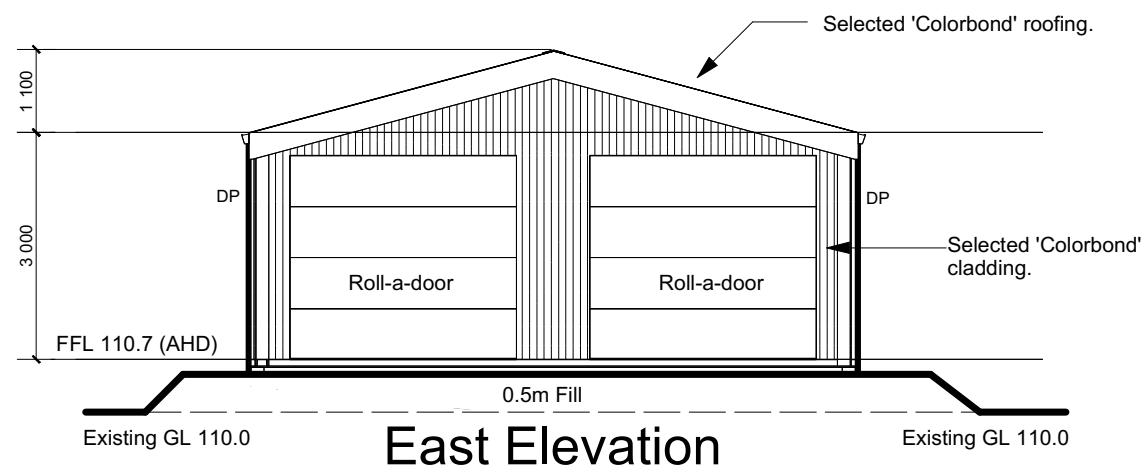
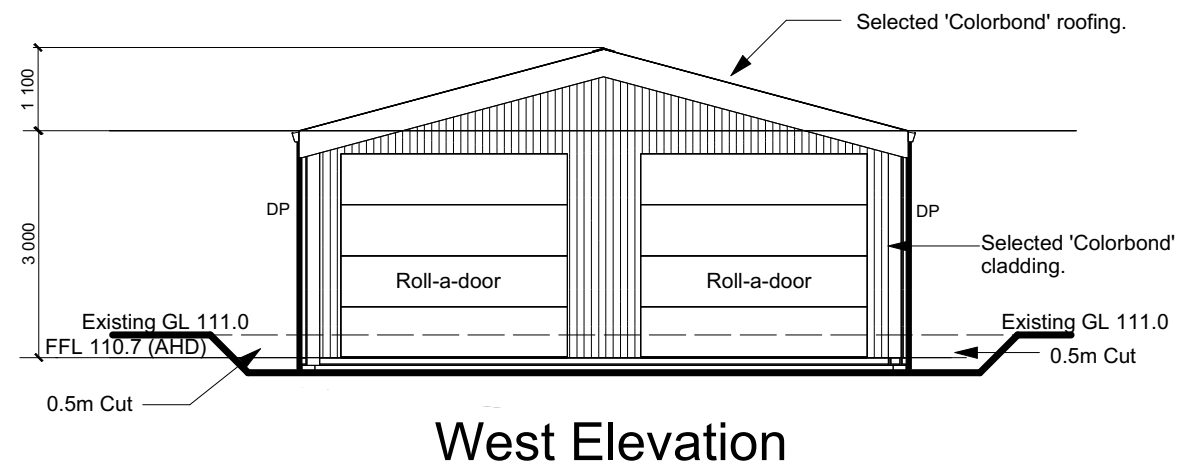


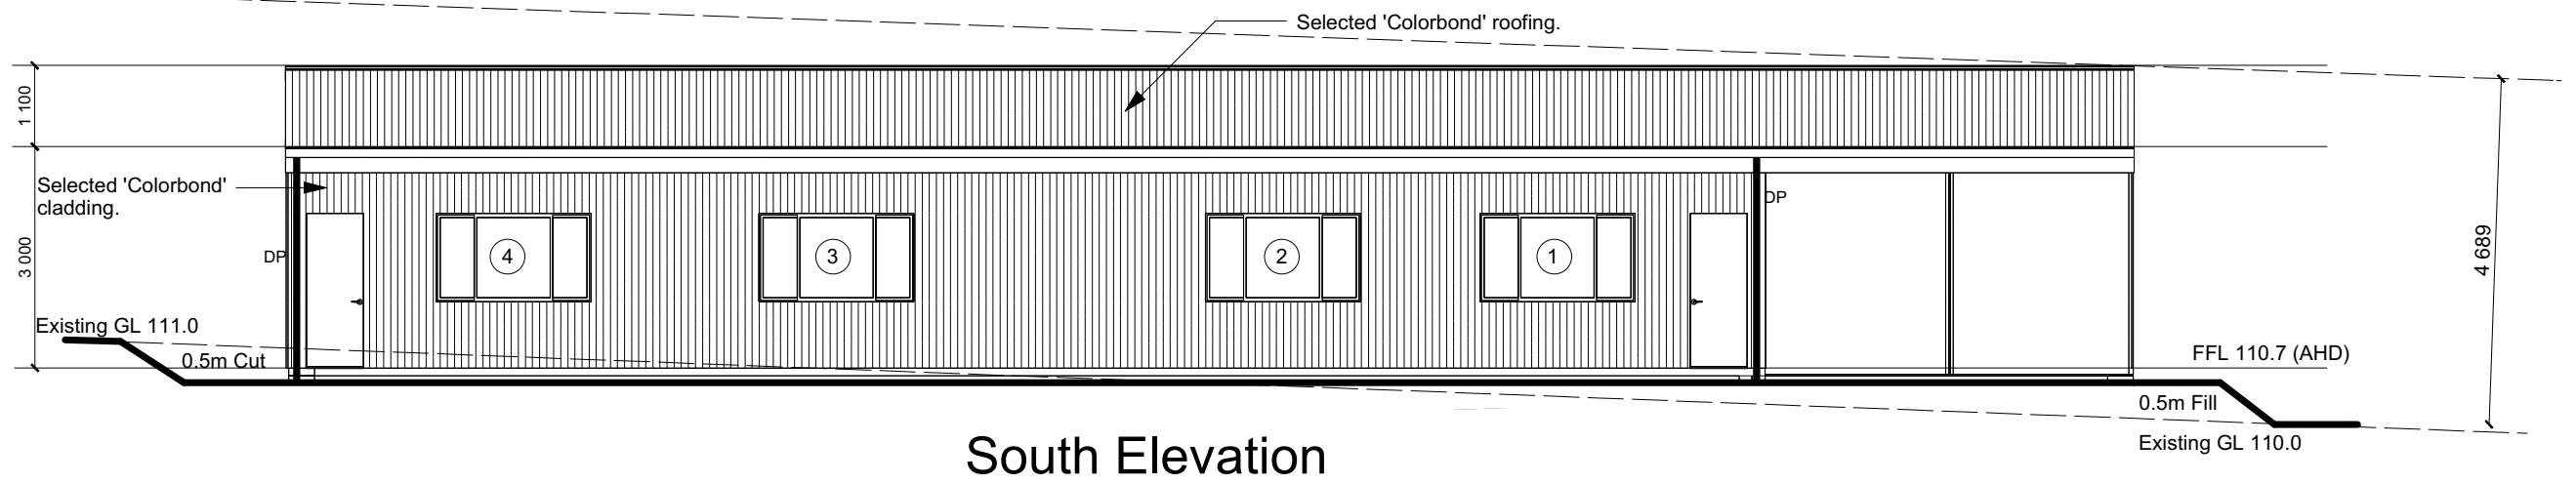

Proposed Shed	Scales:	Plan No.:	Date:
	n.t.s.	20-22	18.12.20
		Sheet 1	
For: Sienna Waters Pty. Ltd. 44 Mayfair Road, Mulgoa 2745	Drawn By: Wayne Ryan Draftsman wssrhino@gmail.com 0410589961		
			A3

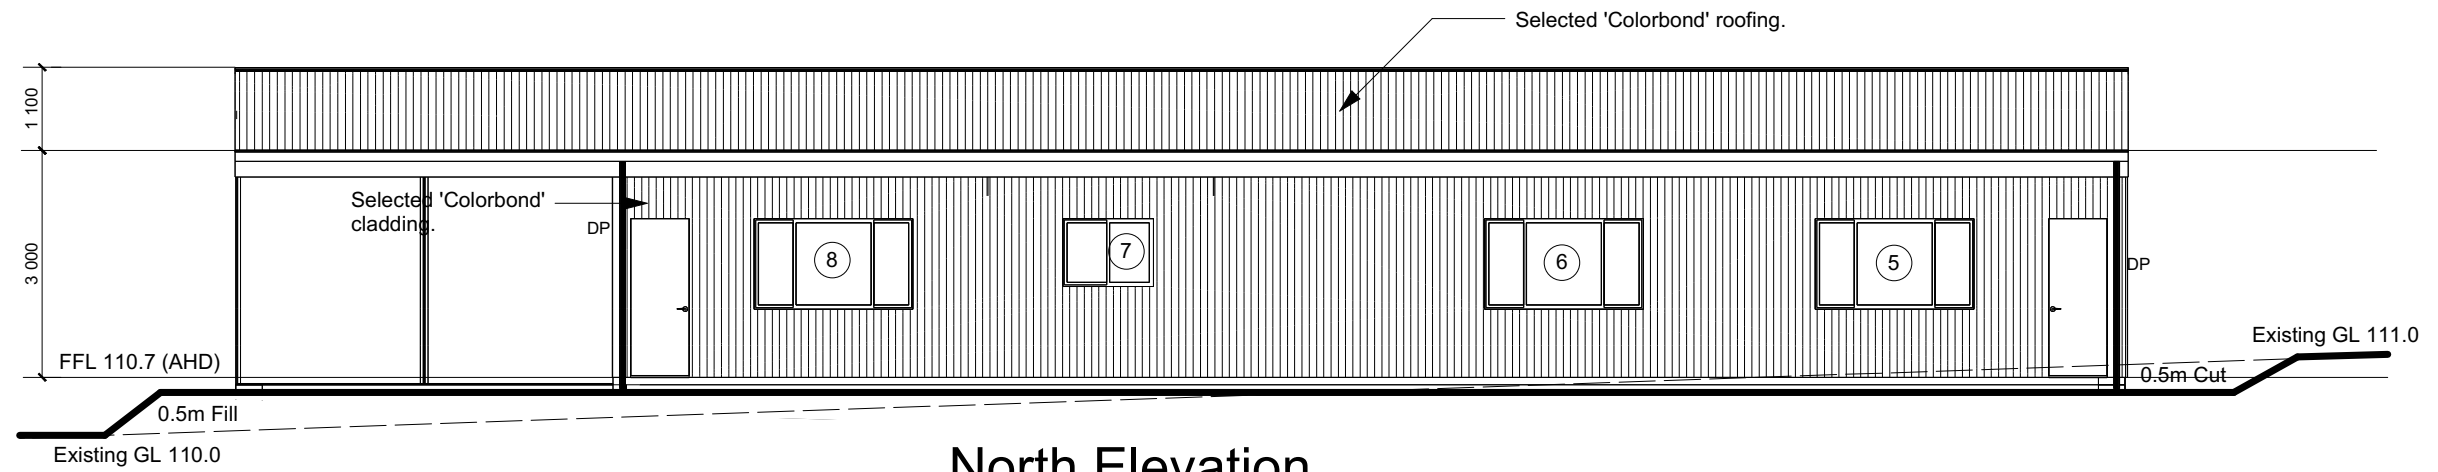

Elevations	Scales:	Plan No.:	Date:
	n.t.s.	20-22	18.12.20
		Sheet 2	
For:		Drawn By:	
Sienna Waters Pty. Ltd. 44 Mayfair Road, Mulgoa 2745		Wayne Ryan Draftsman wssrhino@gmail.com 0410589961	
			
		A3	