


NOTE: STORMWATER DRAINAGE IS TO BE MINIMUM 600mm CLEAR FROM EDGE OF SLAB

STORMWATER DISPOSAL TO KERB & CHANNEL

STORMWATER - LINE

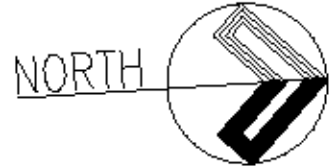


2000L RAINWATER TANK ON A 2.2 x 0.8 CONCRETE PAD

LOT 2145 VACANT

LOT 2175 VACANT

30MM STORMWATERPIPES FROM 30mm PVC DOWNPIPES

LOT 2174 383.8m²

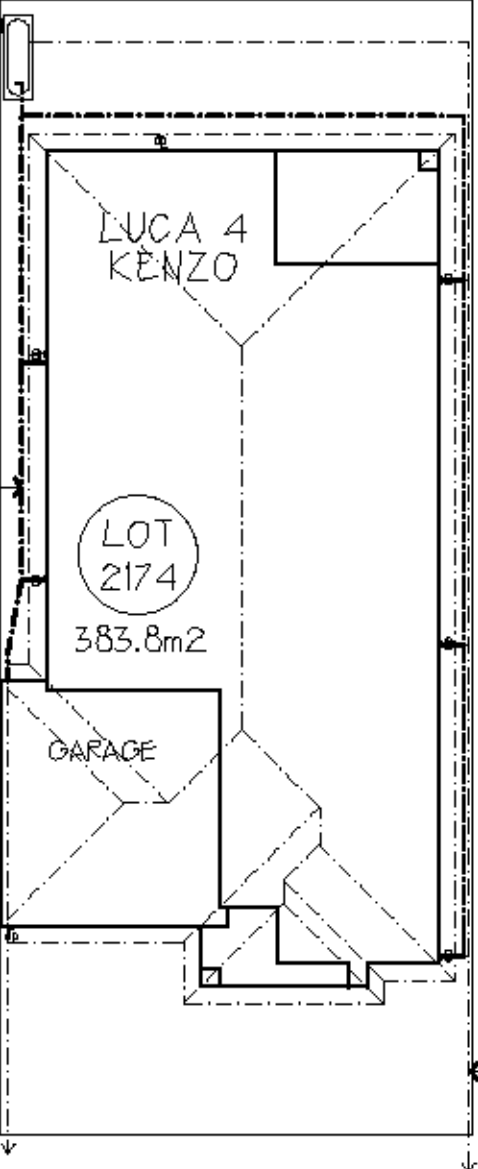

OVERFLOW LINE FROM TANK TO STREET

GREENWOOD PARKWAY

| | | |
|---------|----------------------|-------|
| | | |
| | | |
| 31.5.13 | REV A CONTRACT PLANS | JS |
| DATE | REVISION | DRAWN |

| | | | | | | | |
|--|-------------------|----------------|--------------------------------|---------------|---|--|--|
| © Henley Arch P/L <small>All rights reserved - this set of drawings is COPYRIGHT. Apart from use by the party to whom these drawings are addressed for the purpose for which it was requested and a fair dealing as permitted under the Copyright Act, no part may be used, reproduced or copied by any means or in any form without the permission of HENLEY ARCH P/L.</small> | STORMWATER | | HAND LH SHT 1A | Luca 4 | | Kenzo EDGEWATER HOMES PO Box 550 Moorebank NSW 1875 Ph: 9623 7526 Fax:9673 5560 | |
| | DRAWN JS | D.P 1168992 | | For | EDGEWATER HOMES | | |
| | CHECKED (CHKBY) | JOB No. 200097 | | At | LOT 2225 GREENWOOD PARKWAY JORDAN SPRINGS | | |
| SCALE 1:200 | Date: 31/05/2013 | | | | | | |