

FEDERATION CENTRES REBRAND
NEPEAN
COUNCIL DOCUMENTATION

CPG 15054 - Issue 01
05th June 2013

PLAN
DEVELOP
DELIVER


diadem>

ALL DIMENSIONS IN MILLIMETERS UNLESS OTHERWISE NOTED. USE FIGURED DIMENSIONS IN PREFERENCE TO SCALING. CONTRACTOR TO CONFIRM ALL DIMENSIONS AND DETAILS ON SITE PRIOR TO MANUFACTURE. CONSULT SIGN MANUAL FOR SIGN DIMENSIONS, DETAIL AND FURTHER POSITIONING REQUIREMENTS. SIGNS ARE SHOWN SCHEMATICALLY ONLY.



SIGNAGE CODING

- PLA_00 - PYLON SIGN FLAT - ACRYLIC FACE
- PLF_00 - PYLON SIGN FLAT (FLEXFACE) - ILLUMINATED
- PLD_00 - PYLON SIGN WITH 3D APPLICATION
- PLI_00 - PYLON SIGN WITH 3D APPLICATION (ILLUMINATED)
- BLA_00 - BUILDING SIGN FLAT (ACRYLIC FACE)
- BLF_00 - BUILDING SIGN FLAT (FLEXFACE)
- BLD_00 - BUILDING SIGN WITH 3D APPLICATION
- LLN_00 - LOW LEVEL SIGN (NON ILLUMINATED)
- ELA_00 - ENTRANCE ID SIGN (ACRYLIC FACE)
- ELF_00 - ENTRANCE ID SIGN (FLEXFACE)
- ELD_P_00 - ENTRANCE ID SIGN (3D APPLICATION ON PANEL)
- ELD_U_00 - ENTRANCE ID SIGN (3D APPLICATION ON PAINT)
- ETL_00 - ENTRY TRANSOM (ILLUMINATED)
- ET_00 - ENTRY TRANSOM
- EGT_S_00 - ENTRY GLAZING TREATMENT (SAFETY DECAL)
- EGT_C_00 - ENTRY GLAZING TREATMENT (CONDITIONS OF ENTRY)
- EGT_I_00 - ENTRY GLAZING TREATMENT (ENTRY INFORMATION)
- CEL_00 - CARPARK ENTRY SIGN (ILLUMINATED)
- EC_00 - CARPARK ENTRY SIGN (NON ILLUMINATED)
- TS_00 - TOTEM SIGN
- TEL_00 - TOTEM SIGN (ILLUMINATED)

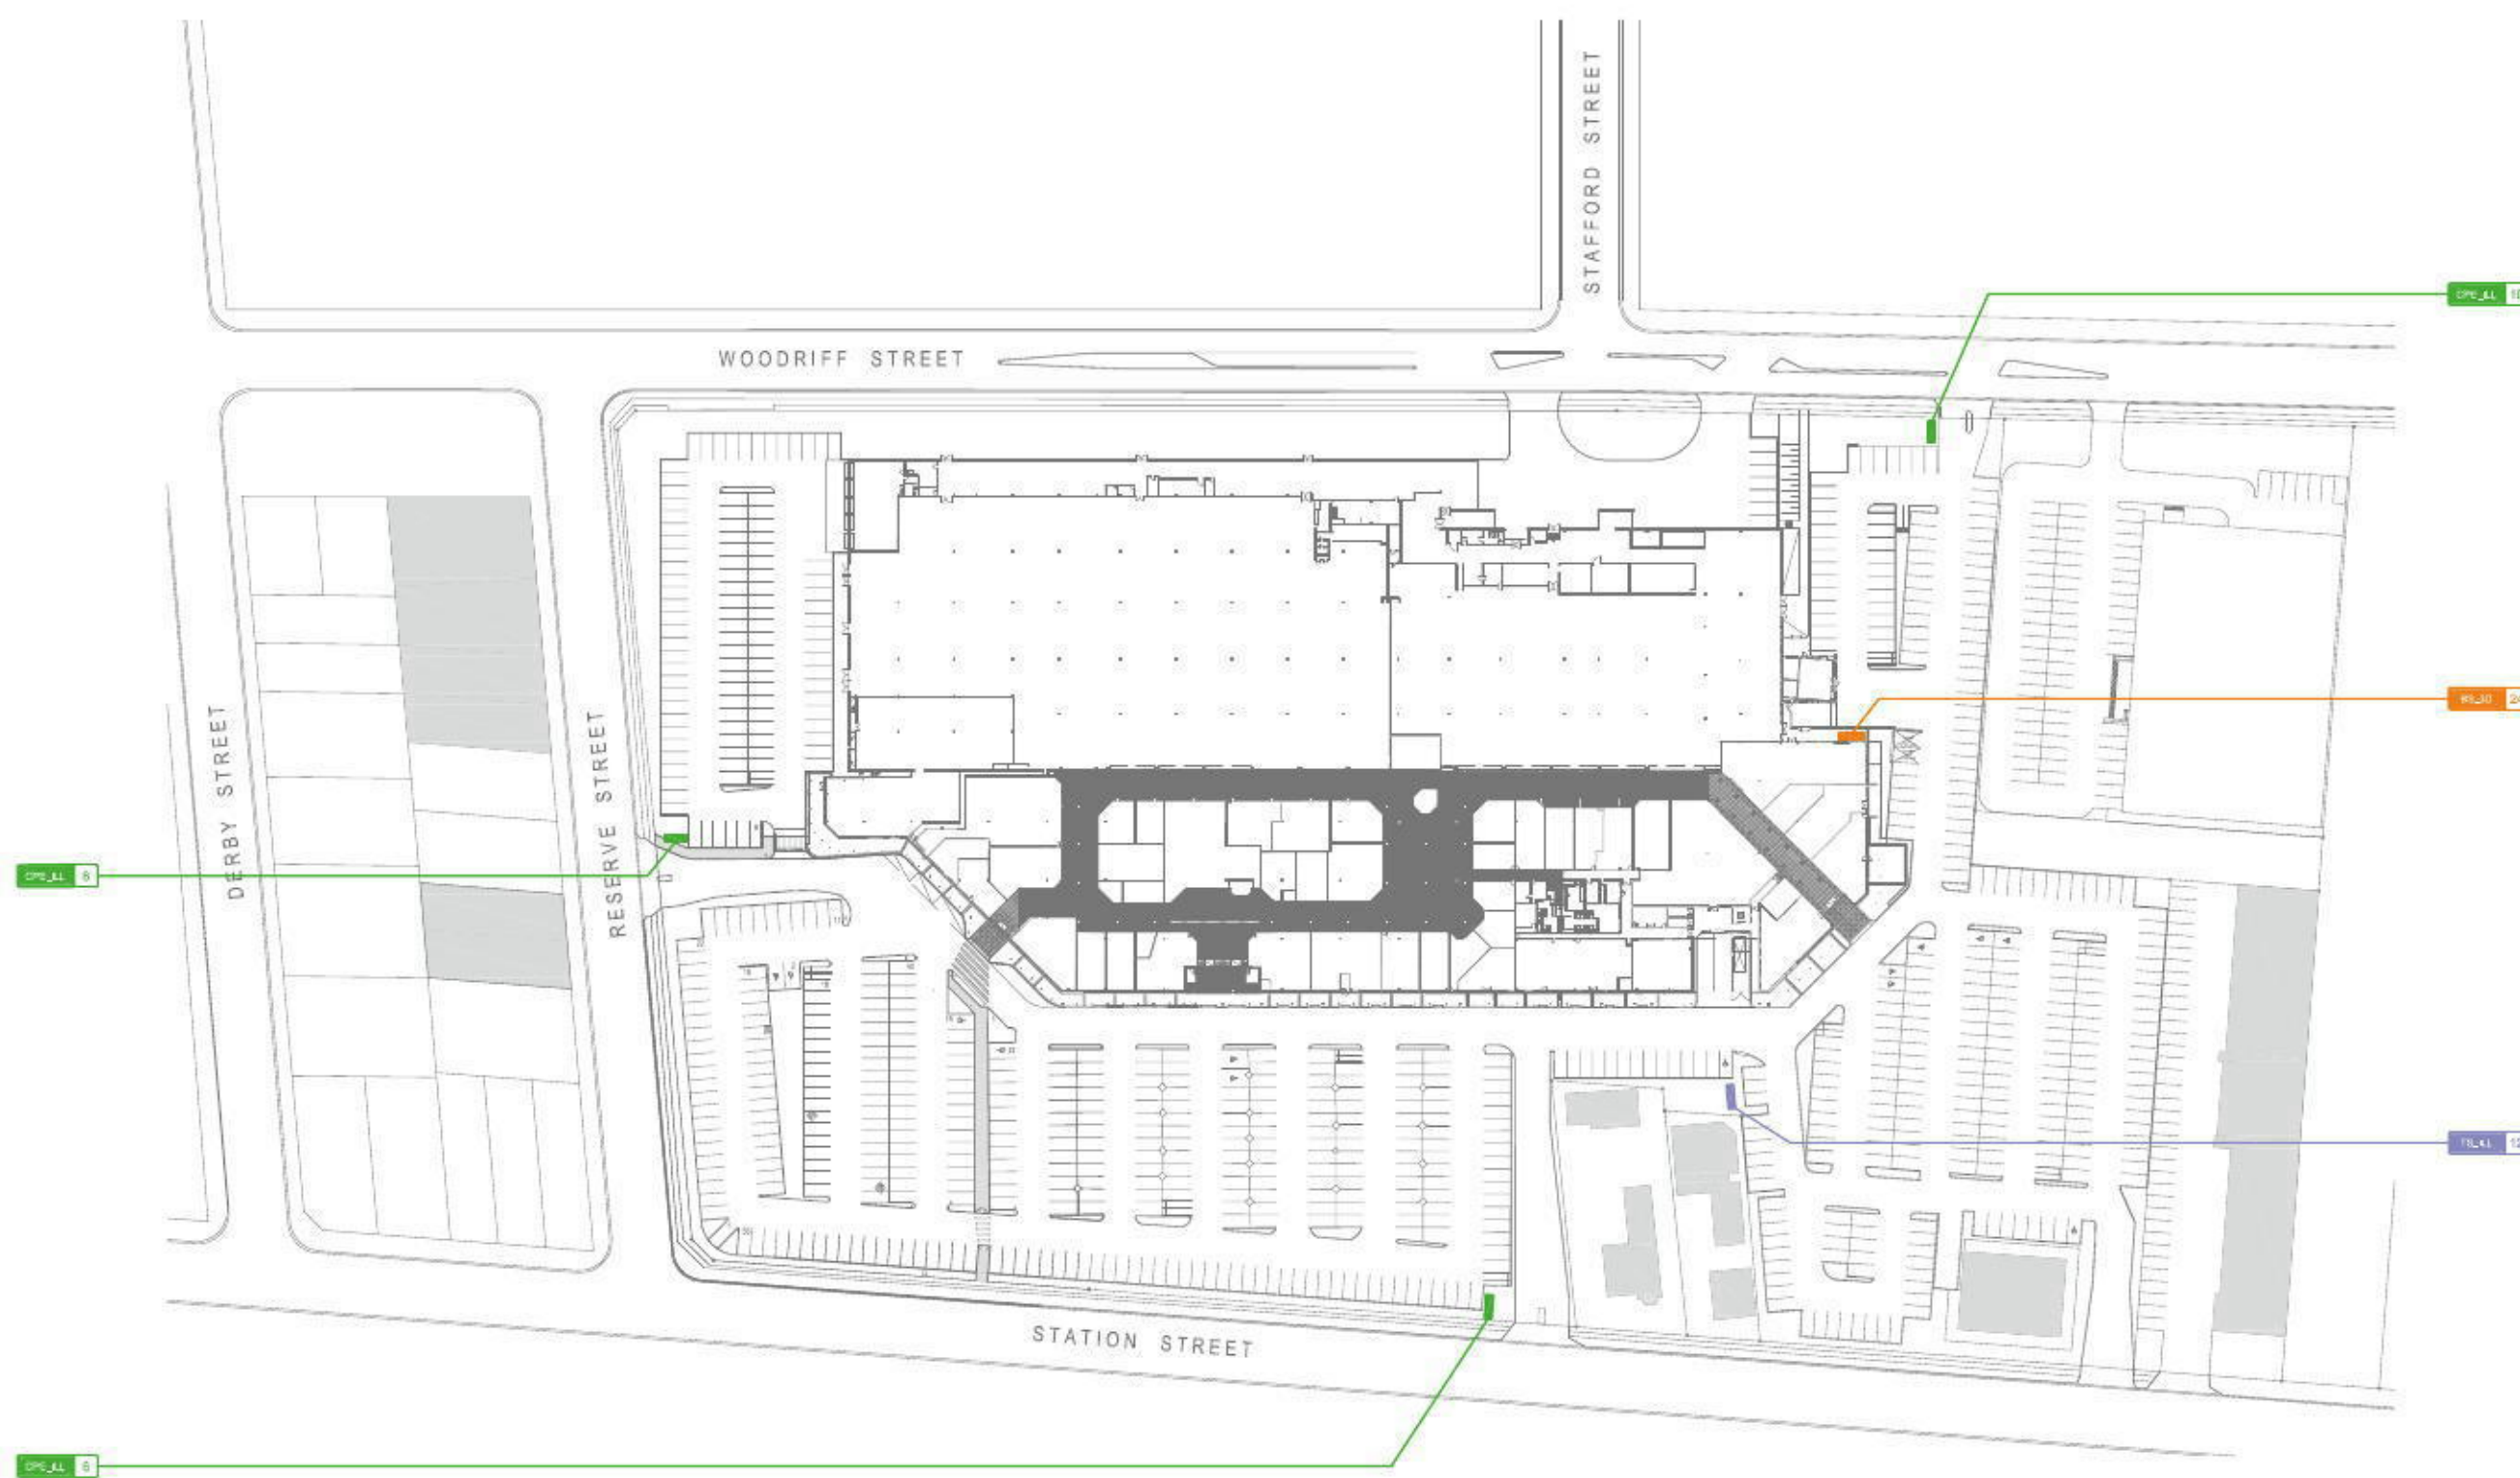

NEPEAN

<p>MELBOURNE 1/3/473 Bourke Street Melbourne 3000 VIC Australia T/ 03 9670 6767 F/ 03 9670 6769</p> <p>diadem.com.au info@diadem.com.au diadem.co.nz info@diadem.co.nz</p>	<p>diadem </p>	NOT FOR CONSTRUCTION	REVISION/	REVISION DESCRIPTION/	REVISION DATE/	CHECKED/	CLIENT FEDERATION CENTRE	SHEET NO -	SCALE NTS @ A3			
		CLIENT APPROVAL						PROJECT FEDERATION CENTRE REBRAND WAYFINDING SIGNAGE	DATE PLOTTED 15.05.2013	DRAWING TITLE SIGN LOCATIONS PLANS NSW: NEPEAN		
		SIGNATURE _____ NAME _____ DATE _____	©Copyright Diadem Pty Ltd. Reproductions of the whole or part of this document constitutes an infringement of copyright. The information, ideas and concepts contained in this document are confidential. The recipient(s) of this document is prohibited from disclosing such information to any person without the prior written consent of Diadem. Figured dimensions shall have precedence to scaled.					PM RF	DRAWN IP	CHECKED JD	PROJECT NUMBER CPG 15054	REV
								15054-SD-SLP-NEPEAN-01				

CAR PARK MAIN ENTRANCE SIGN

REFER TO NEXT PAGE FOR INFORMATION



EXISTING CONDITIONS - SIGN 10
(NTS)



EXISTING CONDITIONS - SIGN 6
(NTS)



EXISTING CONDITIONS - SIGN 8
(NTS)



PROPOSED
(NTS)

CPE_ILL 06 CPE_ILL 08 CPE_ILL 10

REFER TO KOP PACK FOR SIGN INFORMATION

MELBOURNE
L3/4/73 Bourke Street
Melbourne 3000
VIC Australia
T 03 9670 6767
F 03 9670 6769

diadem.com.au diadem.co.nz
info@diadem.com.au info@diadem.co.nz



NOT FOR CONSTRUCTION

CLIENT APPROVAL

SIGNATURE	NAME	DATE

©Copyright Diadem Pty Ltd. Reproductions of the whole or part of this document constitutes an infringement of copyright. The information, ideas and concepts contained in this document are confidential. The recipient(s) of this document is prohibited from disclosing such information to any person without the prior written consent of Diadem. Figure dimensions shall take precedence to scaled.


REVISION/	REVISION DESCRIPTION/	REVISION DATE/	CHECKED/

CLIENT FEDERATION CENTRE			SHEET NO -	SCALE NTS @ A3
PROJECT FEDERATION CENTRE REBRAND			DATE PLOTTED 10.05.2013	DRAWING TITLE NEPEAN SIGN TYPE: Car Park Main Entry Sign
PM RF	DRAWN EM	CHECKED JD	PROJECT NUMBER CPG 15054	REV -

CPE_ILL_SIGN_1-01

VEHICULAR DIRECTIONAL TOTEM (CAR PARK ENTRY DIRECTIONAL - ILLUMINATED)

NOTE: SITE LOGOS SHOWN ARE INDICATIVE ONLY. REFER TO SITE PACKS FOR CORRECT LOGOS.

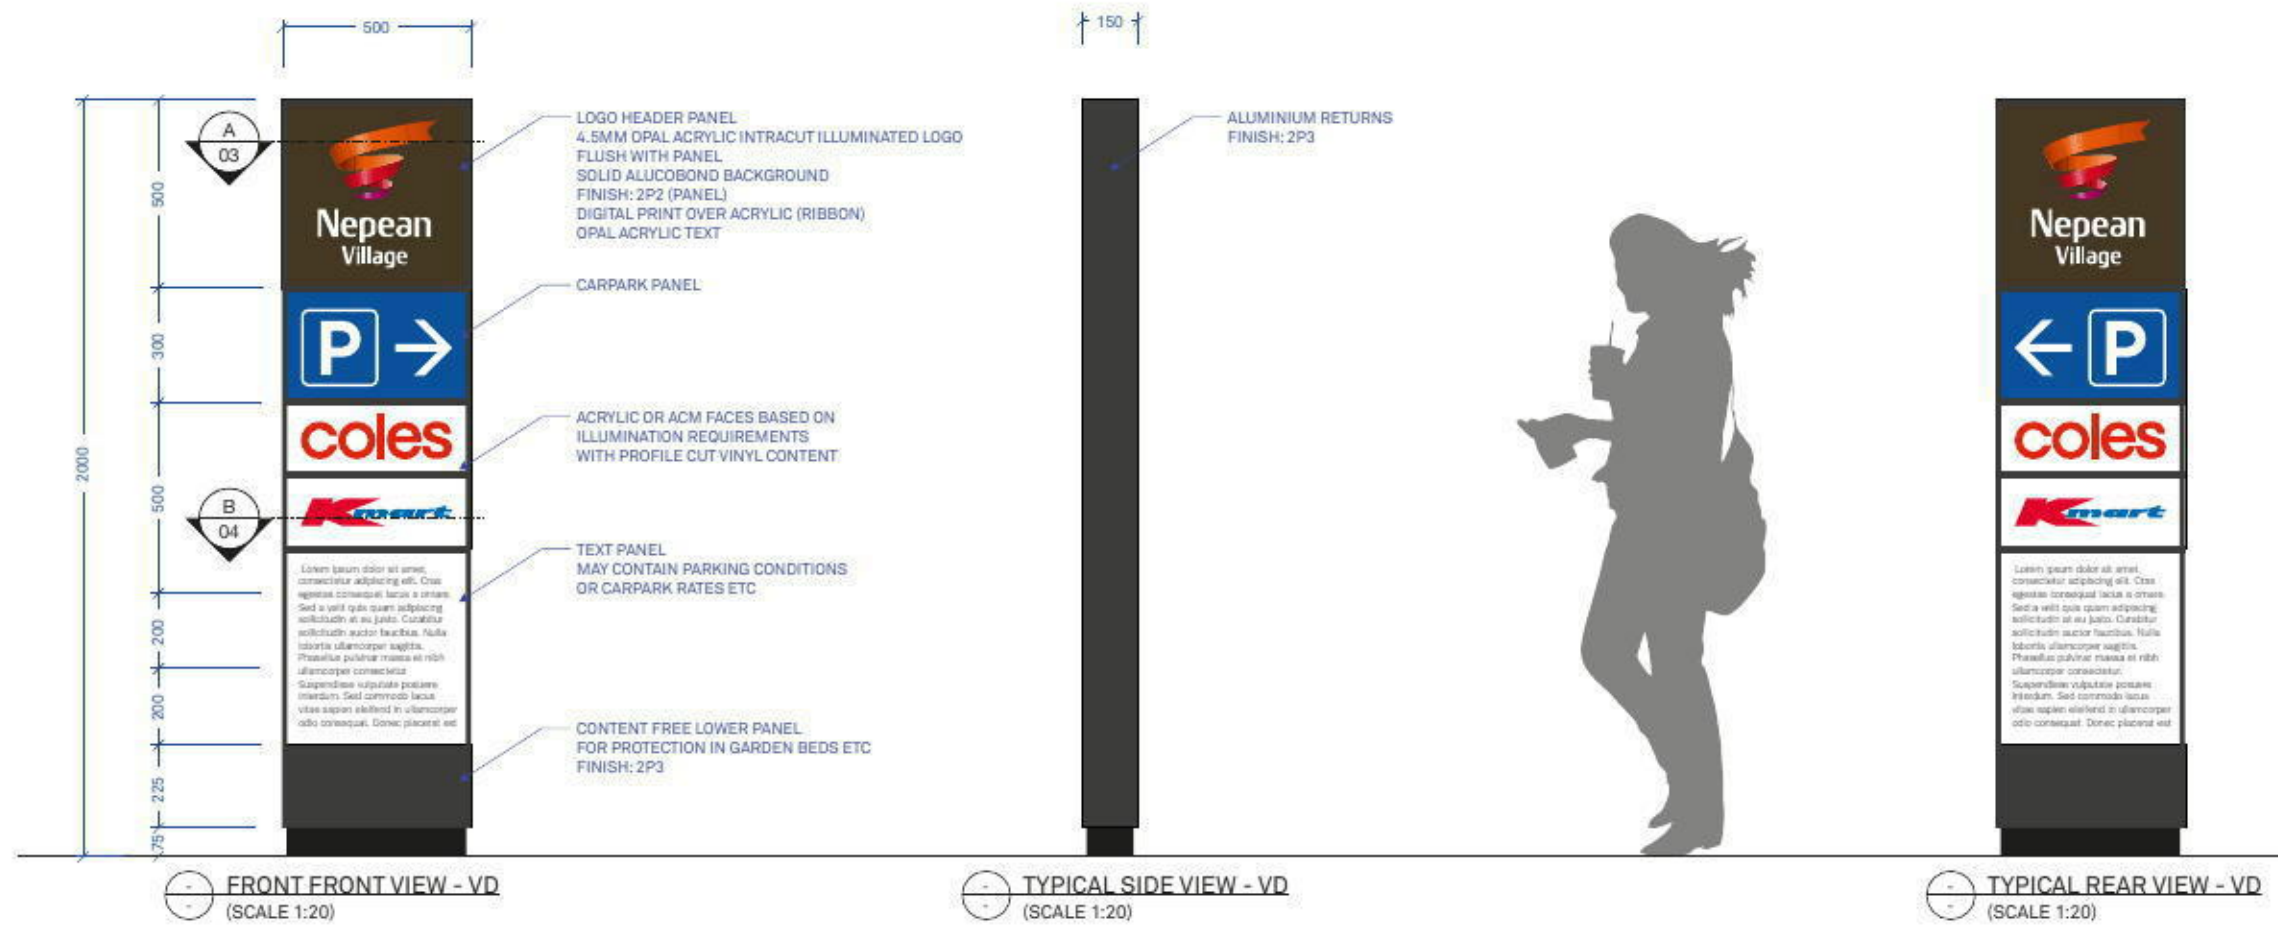

NOTE: CONTRACTOR TO DETERMINE FOOTING DESIGN
BASED ON SITE CONDITIONS AND ENGINEERING
CONTRACTOR TO PROVIDE ENGINEERING AND SHOP DRAWINGS
FOR APPROVAL BEFORE MANUFACTURE

CONTRACTOR TO PROVIDE LAYOUT TO DIADEM
FOR APPROVAL BEFORE MANUFACTURE BASED ON
EXISTING SIGNAGE REQUIREMENTS

TYPICAL SCHEDULE OF WORKS FOR NEW VEHICULAR DIRECTIONAL SIGN


- 1 - REMOVE AND DISPOSE EXISTING SIGNS AND MAKE GOOD FOOTPRINT
- 2 - SUPPLY AND INSTALL NEW VD SIGN AS PER INDIVIDUAL SITE OVERLAYS
- 3 - LAYOUT TO BE CONFIRMED, CONTRACTOR TO PROVIDE

NOTE: READ IN CONJUNCTION WITH SITE OVERLAYS AND PLANS

CPE_ILL 06 CPE_ILL 08 CPE_ILL 10

MELBOURNE L3/473 Bourke Street Melbourne 3000 VIC Australia T/ 03 9670 6767 F/ 03 9670 6769		diadem a way forward		NOT FOR CONSTRUCTION		REVISION/ -	REVISION DESCRIPTION/ -	REVISION DATE/ -	CHECKED/ -	CLIENT FEDERATION	SHEET NO -	SCALE SHOWN @ A3
CLIENT APPROVAL										PROJECT FEDERATION CENTRES REBRAND	DATE PLOTTED 27.05.2013	DRAWING TITLE NEW VEHICULAR DIRECTIONAL TOTEM ELEVATIONS
SIGNATURE _____ NAME _____ DATE _____										PROJECT NUMBER CPG 15054	CPE_ILL 01	REV -
diadem.com.au info@diadem.com.au diadem.co.nz info@diadem.co.nz				©Copyright Diadem Pty Ltd. Reproduction of the whole or part of this document constitutes an infringement of copyright. The information, ideas and concepts contained in this document are confidential. The recipient(s) of this document is prohibited from disclosing such information to any person without the prior written consent of Diadem. Tolerated dimensions shall have precedence to scaled.						PM RF	DRAWN NE	CHECKED RF


VEHICULAR DIRECTIONAL TOTEM SINGLE SIDED SHOWN

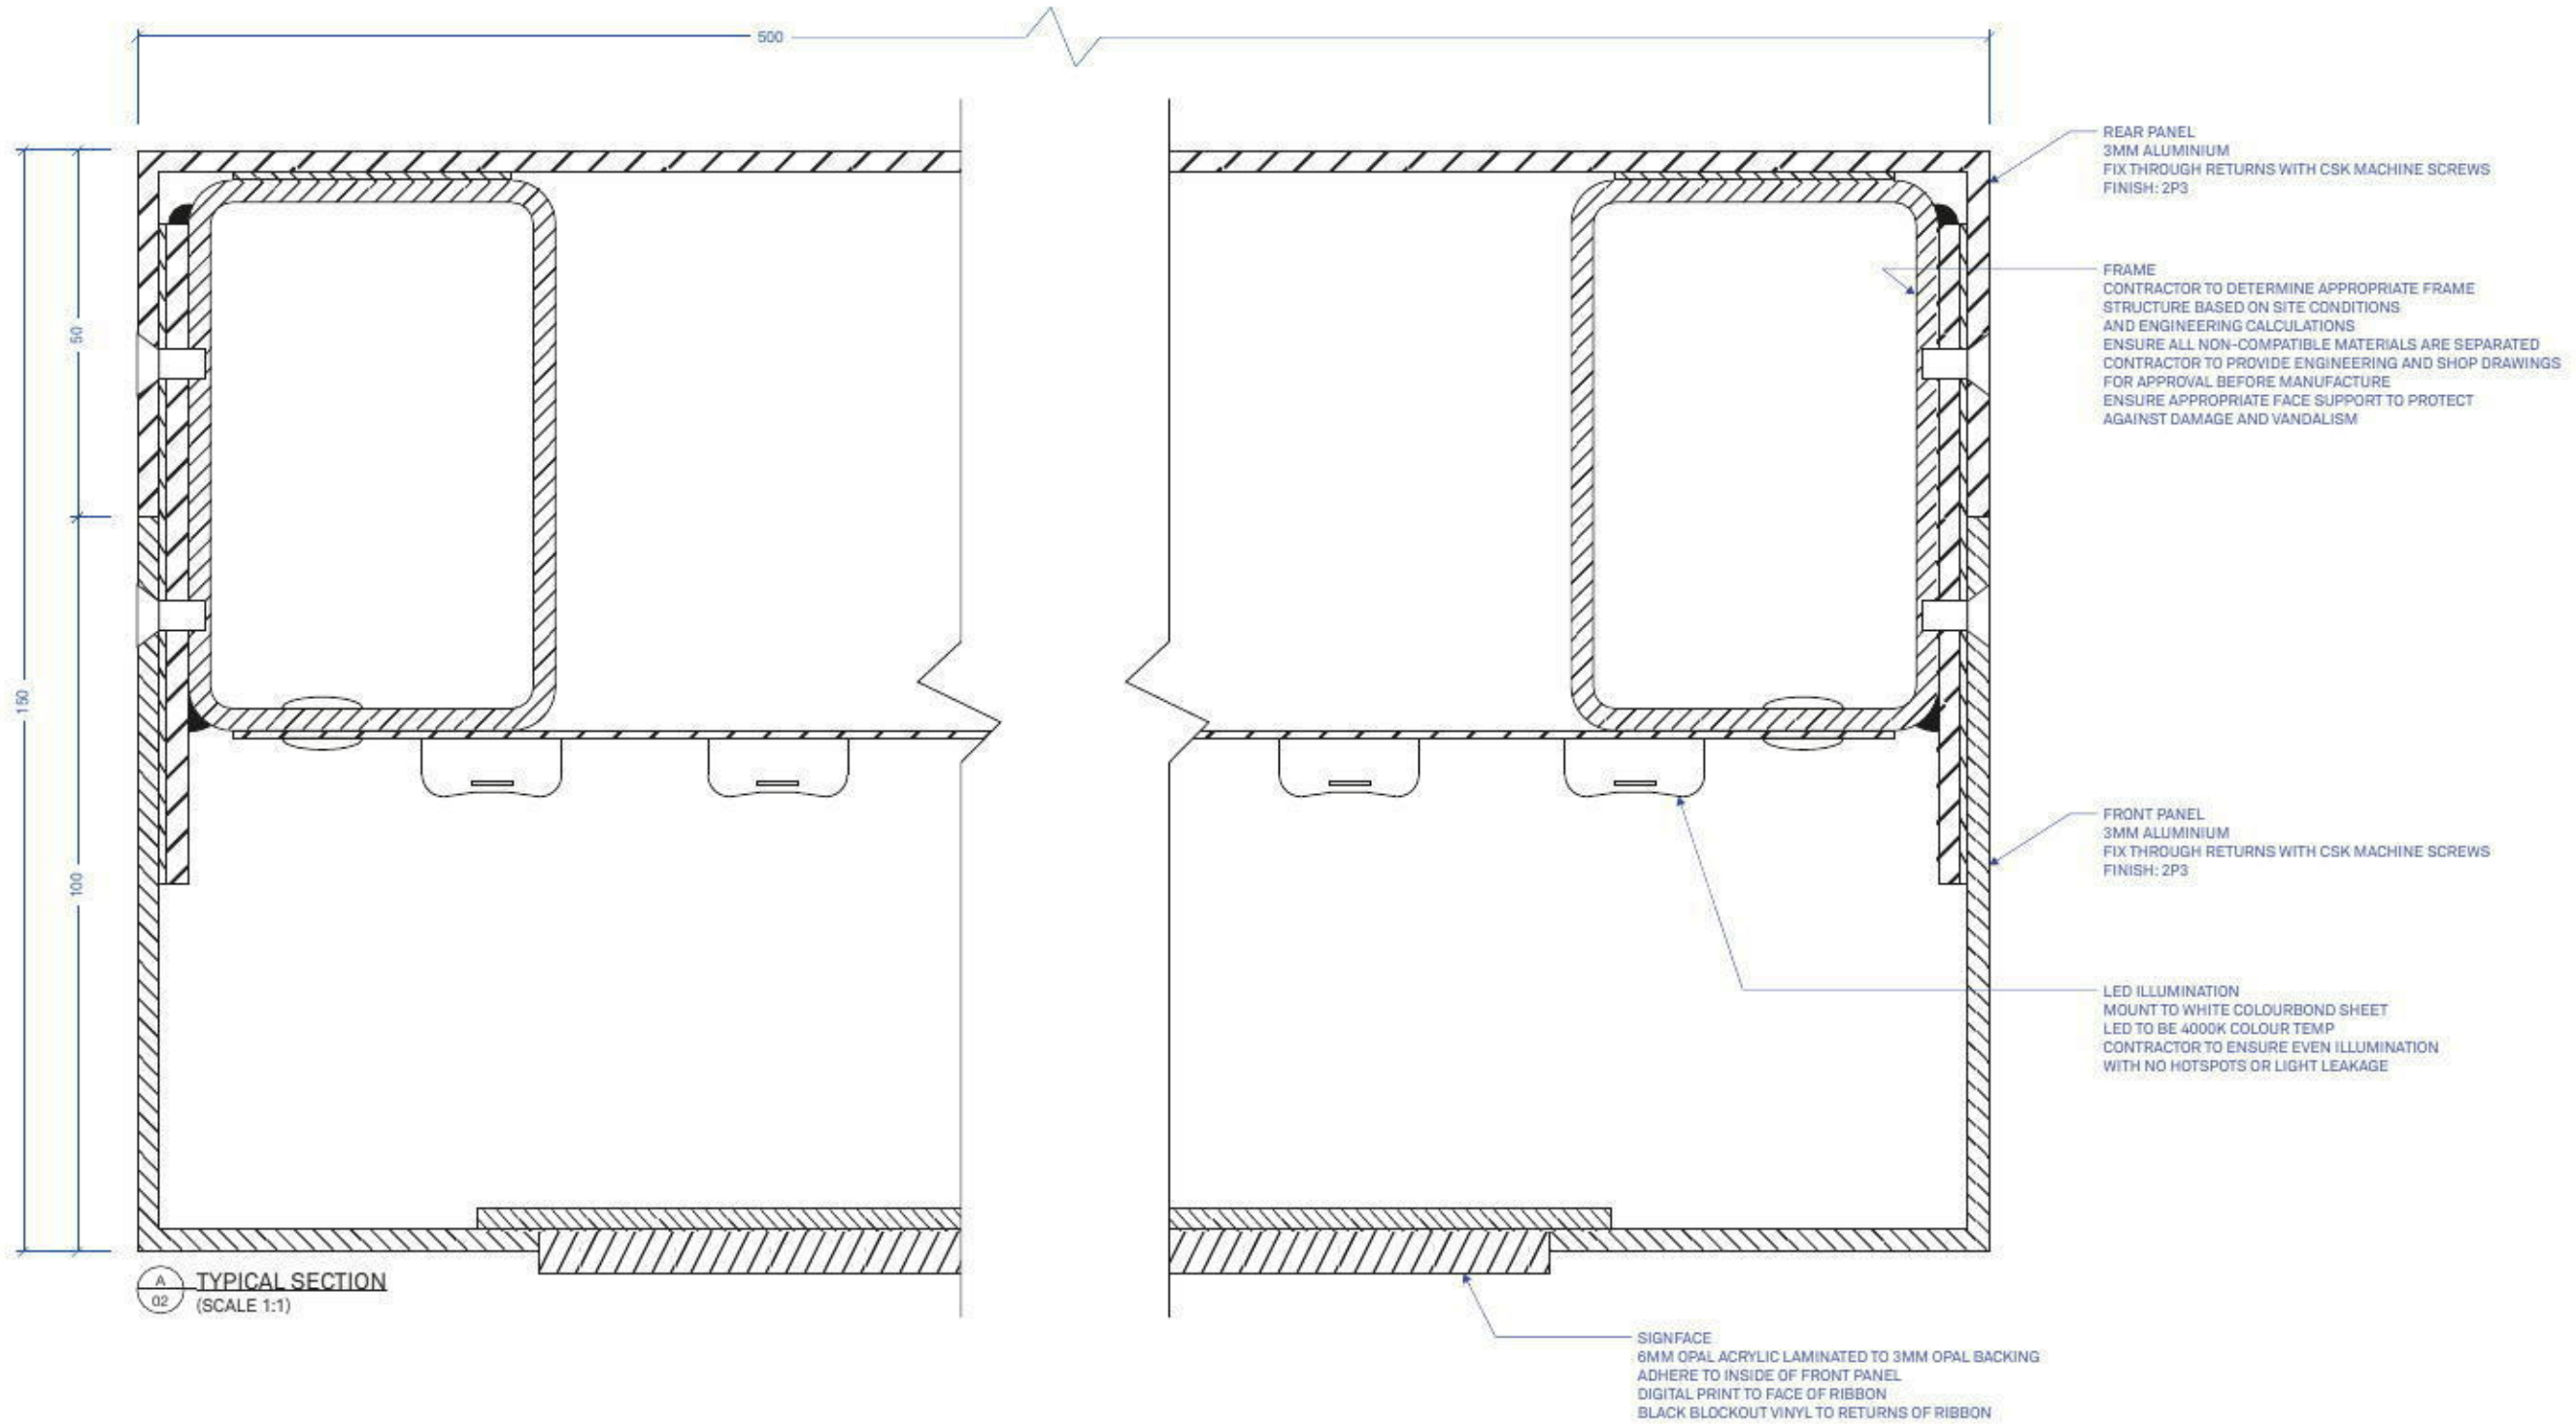


TYPICAL SCHEDULE OF WORKS FOR NEW VEHICULAR DIRECTIONAL SIGN

- 1 - REMOVE AND DISPOSE EXISTING SIGN AND MAKE GOOD FOOTPRINT
- 2 - SUPPLY AND INSTALL NEW VD SIGN AS PER INDIVIDUAL SITE OVERLAYS
- 3 - LAYOUT TO BE CONFIRMED, CONTRACTOR TO PROVIDE

NOTE: READ IN CONJUNCTION WITH SITE OVERLAYS AND PLANS


MELBOURNE L3/473 Bourke Street Melbourne 3000 VIC Australia T/ 03 9670 6767 F/ 03 9670 6769	 a way forward	NOT FOR CONSTRUCTION		REVISION/	REVISION DESCRIPTION/	REVISION DATE/	CHECKED/	CLIENT FEDERATION	SHEET NO 03 OF 04	SCALE SHOWN @ A3		
		CLIENT APPROVAL							PROJECT FEDERATION CENTRES REBRAND	DATE PLOTTED 27.05.2013	DRAWING TITLE NEW VEHICULAR DIRECTIONAL TOTEM SECTION	
SIGNATURE _____ NAME _____ DATE _____								PM RF	DRAWN NE	CHECKED RF	PROJECT NUMBER CPG 15054	REV -
<small>©Copyright Diadem Pty Ltd. Reproductions of the whole or part of this document constitutes an infringement of copyright. The information, ideas and concepts contained in this document are confidential. The recipient(s) of this document is prohibited from disclosing such information to any person without the prior written consent of Diadem. Toleranced dimensions shall have precedence to scaled.</small>											CPE_ILL 02	

VEHICULAR DIRECTIONAL TOTEM SINGLE SIDED SHOWN

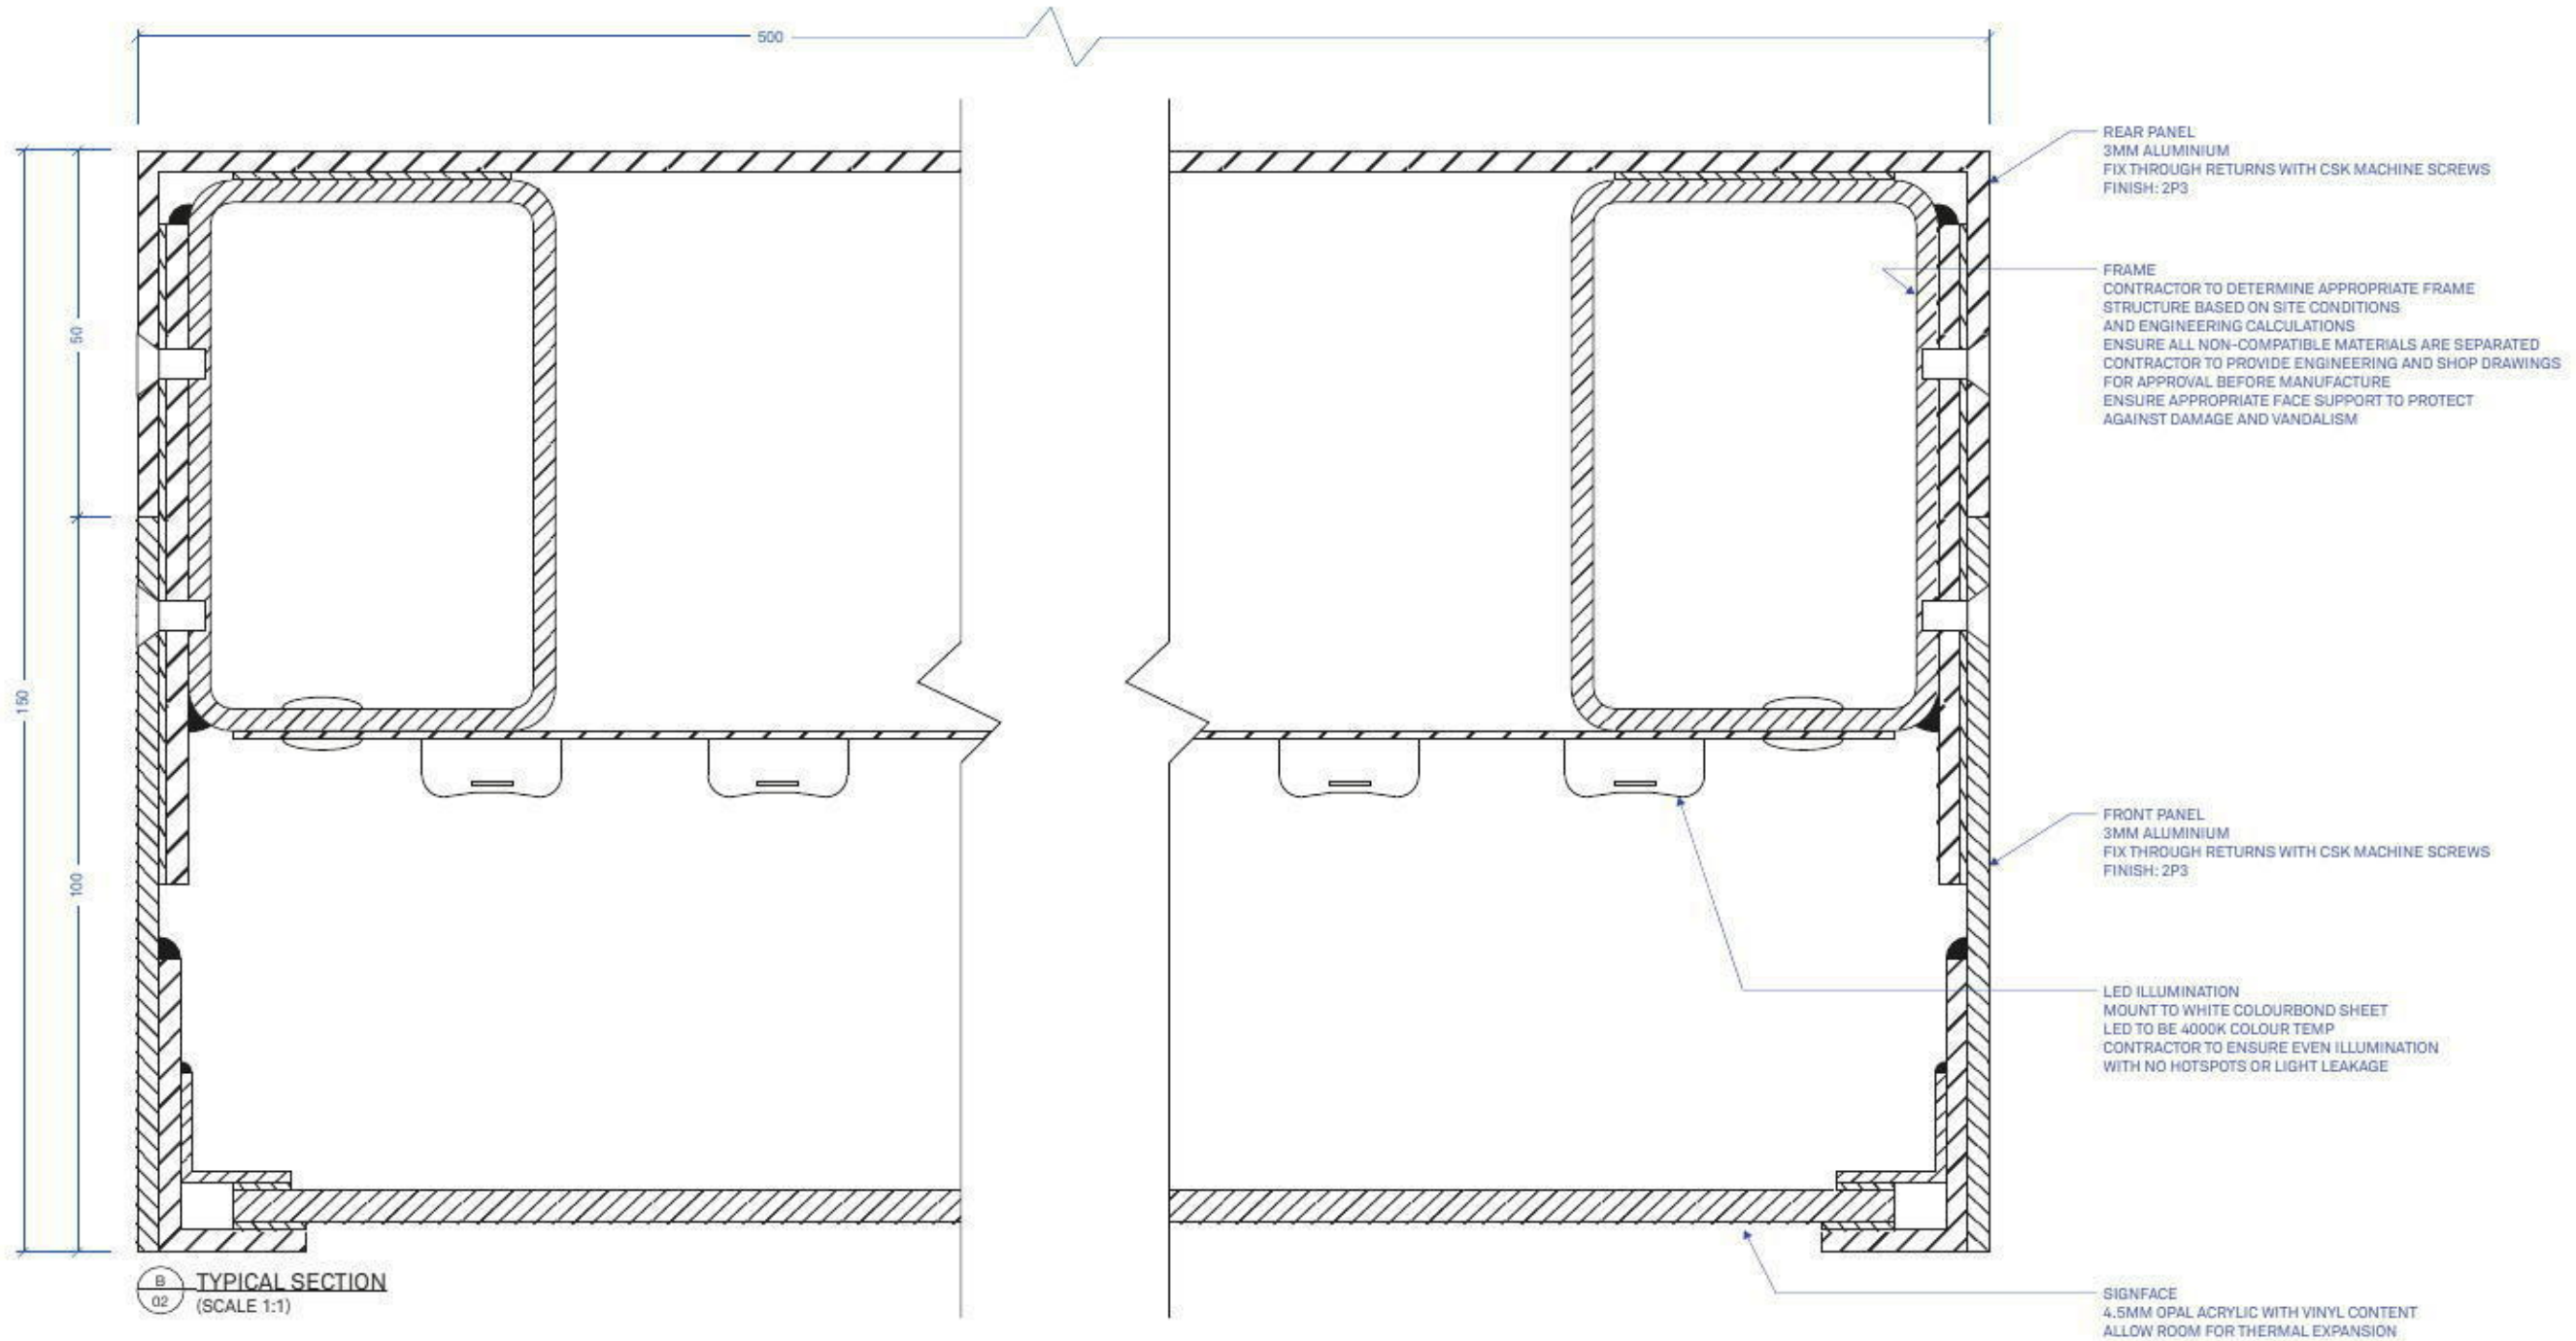

- TYPICAL SCHEDULE OF WORKS FOR NEW VEHICULAR DIRECTIONAL SIGN**
- 1 - REMOVE AND DISPOSE EXISTING SIGN AND MAKE GOOD FOOTPRINT
 - 2 - SUPPLY AND INSTALL NEW VD SIGN AS PER INDIVIDUAL SITE OVERLAYS

NOTE: READ IN CONJUNCTION WITH SITE OVERLAYS AND PLANS

MELBOURNE L3/473 Bourke Street Melbourne 3000 VIC Australia T/ 03 9670 6767 F/ 03 9670 6769	 a way forward	NOT FOR CONSTRUCTION			REVISION/	REVISION DESCRIPTION/	REVISION DATE/	CHECKED/	CLIENT FEDERATION	SHEET NO 04 OF 04	SCALE SHOWN @ A3		
		CLIENT APPROVAL SIGNATURE _____ NAME _____ DATE _____			-	-	-	-	PROJECT FEDERATION CENTRES REBRAND	DATE PLOTTED 27.05.2013	DRAWING TITLE NEW VEHICULAR DIRECTIONAL TOTEM SECTION		
diadem.com.au info@diadem.com.au diadem.co.nz info@diadem.co.nz		<small>©Copyright Diadem Pty Ltd. Reproductions of the whole or part of this document constitutes an infringement of copyright. The information, ideas and concepts contained in this document are confidential. The recipient(s) of this document is prohibited from disclosing such information to any person without the prior written consent of Diadem. Figured dimensions shall have precedence to scaled.</small>							PM RF	DRAWN NE	CHECKED RF	PROJECT NUMBER CPG 15054	REV -

PYLON SIGN FLAT (ACRYLIC FACE)

REMOVE EXISTING 3 SIDED ILLUMINATED SIGN AND REPLACE WITH NEW BRANDING TOTEM SIGN. REFER TO NEXT PAGE FOR MORE INFORMATION.



EXISTING CONDITIONS
(NTS)



PROPOSED
(NTS)

TS_ILL 12

REFER TO KOP PACK FOR SIGN INFORMATION

MELBOURNE 13/473 Bourke Street Melbourne 3000 VIC Australia T/ 03 9670 6767 F/ 03 9670 6769		NOT FOR CONSTRUCTION			REVISION/	REVISION DESCRIPTION/	REVISION DATE/	CHECKED/	CLIENT	SHEET NO.	SCALE			
		CLIENT APPROVAL							FEDERATION CENTRE	-	NTS @ A3			
SIGNATURE _____ NAME _____ DATE _____		©Copyright Diadem Pty Ltd. Reproductions of the whole or part of this document constitutes an infringement of copyright. The information, ideas and concepts contained in this document are confidential. The recipient of this document is prohibited from disclosing such information to any person without the prior written consent of Diadem. Figured dimensions shall take precedence to scaled.							FEDERATION CENTRE REBRAND	10.05.2013	DRAWING TITLE			
									PROJECT		NEPEAN			
									FEDERATION CENTRE REBRAND		SIGN TYPE: Totem Sign			
									PM	DRAWN	CHECKED	PROJECT NUMBER	TS_ILL-SIGN_1-01	REV
									RF	EM	JD	CPG 15054	-	

BRANDING TOTEM

NOTE: SITE LOGOS SHOWN ARE INDICATIVE ONLY. REFER TO SITE PACKS FOR CORRECT LOGOS.




NOTE: CONTRACTOR TO DETERMINE FOOTING DESIGN
BASED ON SITE CONDITIONS AND ENGINEERING
CONTRACTOR TO PROVIDE ENGINEERING AND SHOP DRAWINGS
FOR APPROVAL BEFORE MANUFACTURE

CONTRACTOR TO PROVIDE LAYOUT TO DIADEM
FOR APPROVAL BEFORE MANUFACTURE BASED ON
EXISTING SIGNAGE REQUIREMENTS


TYPICAL SCHEDULE OF WORKS FOR NEW BRANDING TOTEM SIGN

- 1 - REMOVE AND DISPOSE EXISTING SIGN AND MAKE GOOD FOOTPRINT
- 2 - SUPPLY AND INSTALL NEW TS SIGN AS PER INDIVIDUAL SITE OVERLAYS
- 3 - LAYOUT TO BE CONFIRMED, CONTRACTOR TO PROVIDE

NOTE: READ IN CONJUNCTION WITH SITE OVERLAYS AND PLANS

MELBOURNE L3/473 Bourke Street Melbourne 3000 VIC Australia T/ 03 9670 6767 F/ 03 9670 6769 diadem.com.au info@diadem.com.au	 a way forward	NOT FOR CONSTRUCTION		REVISION/	REVISION DESCRIPTION/	REVISION DATE/	CHECKED/	CLIENT FEDERATION	SHEET NO 01 OF 01	SCALE SHOWN @ A3	
		CLIENT APPROVAL		-	-	-	-	PROJECT FEDERATION CENTRES REBRAND	DATE PLOTTED 27.05.2013	DRAWING TITLE NEW BRANDING TOTEM ELEVATIONS	
SIGNATURE _____ NAME _____ DATE _____		©Copyright Diadem Pty Ltd. Reproduction of the whole or part of this document constitutes an infringement of copyright. The information, ideas and concepts contained in this document are confidential. The recipient(s) of this document is prohibited from disclosing such information to any person without the prior written consent of Diadem. Figned dimensions shall have precedence to scaled.						PROJECT NUMBER CPG 15054		REV -	
diadem.com.au info@diadem.com.au		diadem.co.nz info@diadem.co.nz						PM RF	DRAWN NE	CHECKED RF	TS_ILL 01


BRANDING TOTEM SINGLE SIDED SHOWN

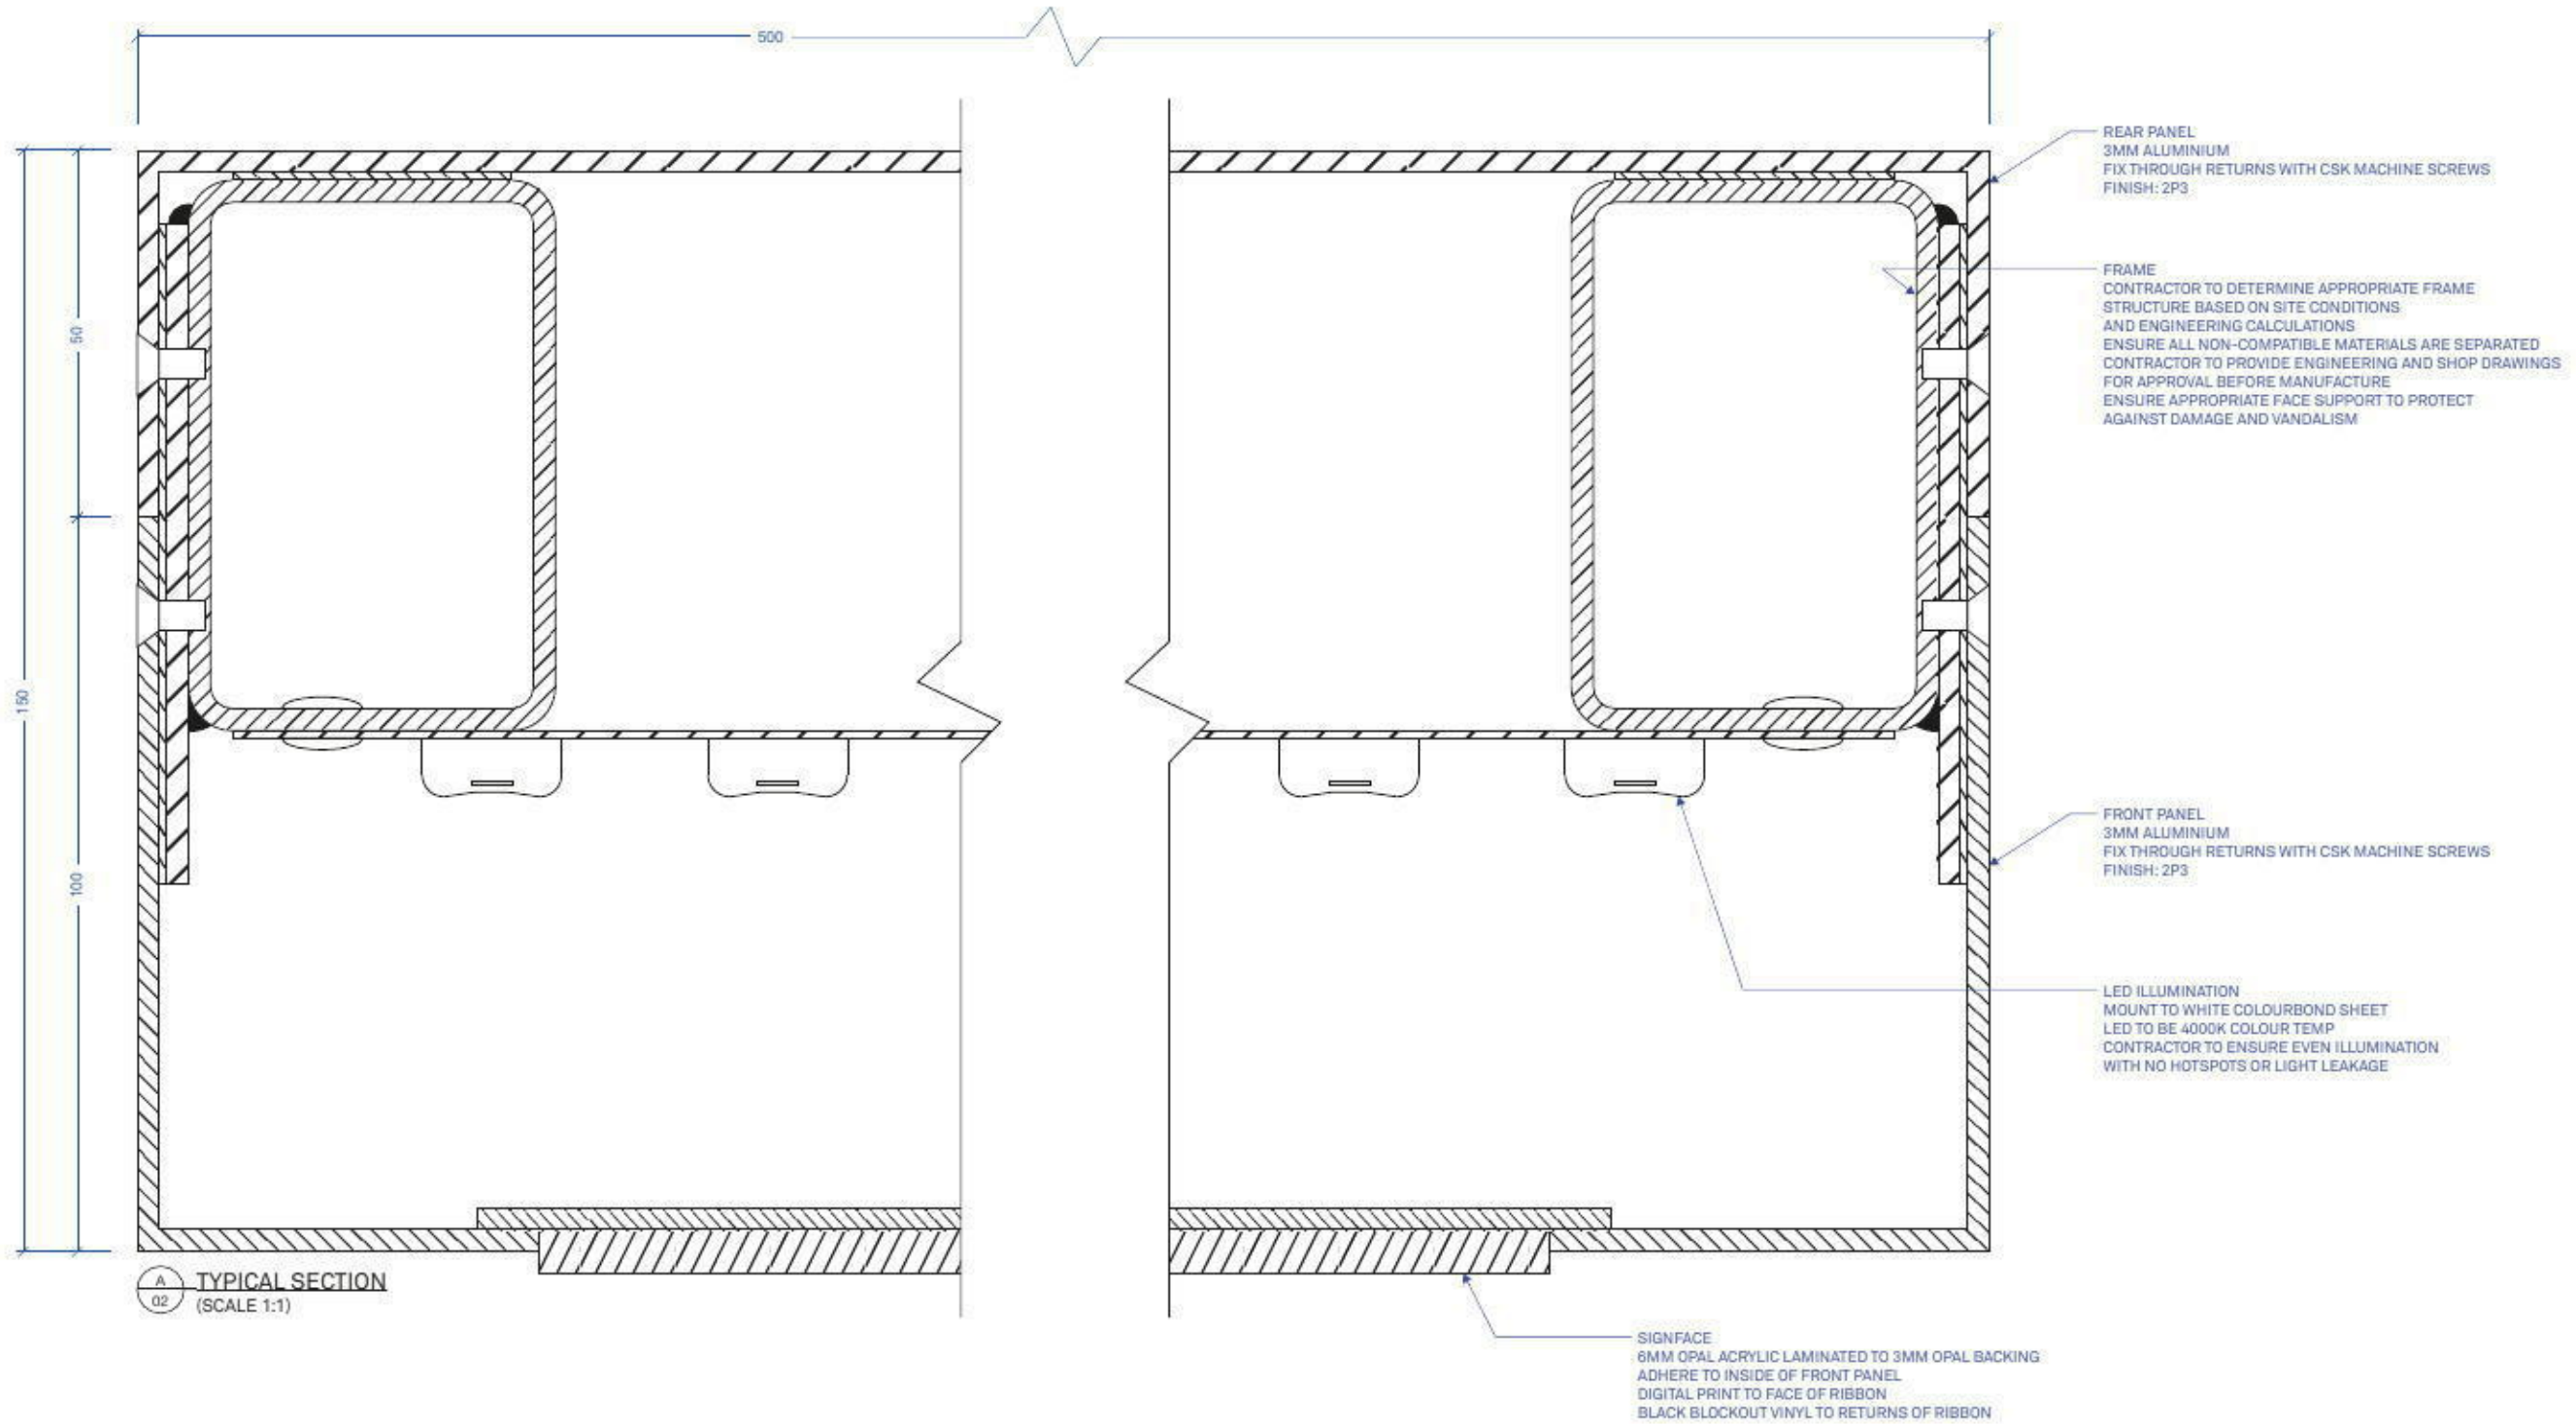


TYPICAL SCHEDULE OF WORKS FOR NEW VEHICULAR DIRECTIONAL SIGN

- 1 - REMOVE AND DISPOSE EXISTING SIGN AND MAKE GOOD FOOTPRINT
- 2 - SUPPLY AND INSTALL NEW VD SIGN AS PER INDIVIDUAL SITE OVERLAYS
- 3 - LAYOUT TO BE CONFIRMED, CONTRACTOR TO PROVIDE

NOTE: READ IN CONJUNCTION WITH SITE OVERLAYS AND PLANS


MELBOURNE L3/473 Bourke Street Melbourne 3000 VIC Australia T/ 03 9670 6767 F/ 03 9670 6769	 a way forward	NOT FOR CONSTRUCTION		REVISION/	REVISION DESCRIPTION/	REVISION DATE/	CHECKED/	CLIENT FEDERATION	SHEET NO 03 OF 04	SCALE SHOWN @ A3		
		CLIENT APPROVAL							PROJECT FEDERATION CENTRES REBRAND	DATE PLOTTED 27.05.2013	DRAWING TITLE NEW BRANDING TOTEM SECTION	
SIGNATURE _____ NAME _____ DATE _____								PM RF	DRAWN NE	CHECKED RF	PROJECT NUMBER CPG 15054	REV -
<small>©Copyright Diadem Pty Ltd. Reproductions of the whole or part of this document constitutes an infringement of copyright. The information, ideas and concepts contained in this document are confidential. The recipient(s) of this document is prohibited from disclosing such information to any person without the prior written consent of Diadem. Figured dimensions shall have precedence to scaled.</small>											TS_ILL 02	

BRANDING TOTEM SINGLE SIDED SHOWN

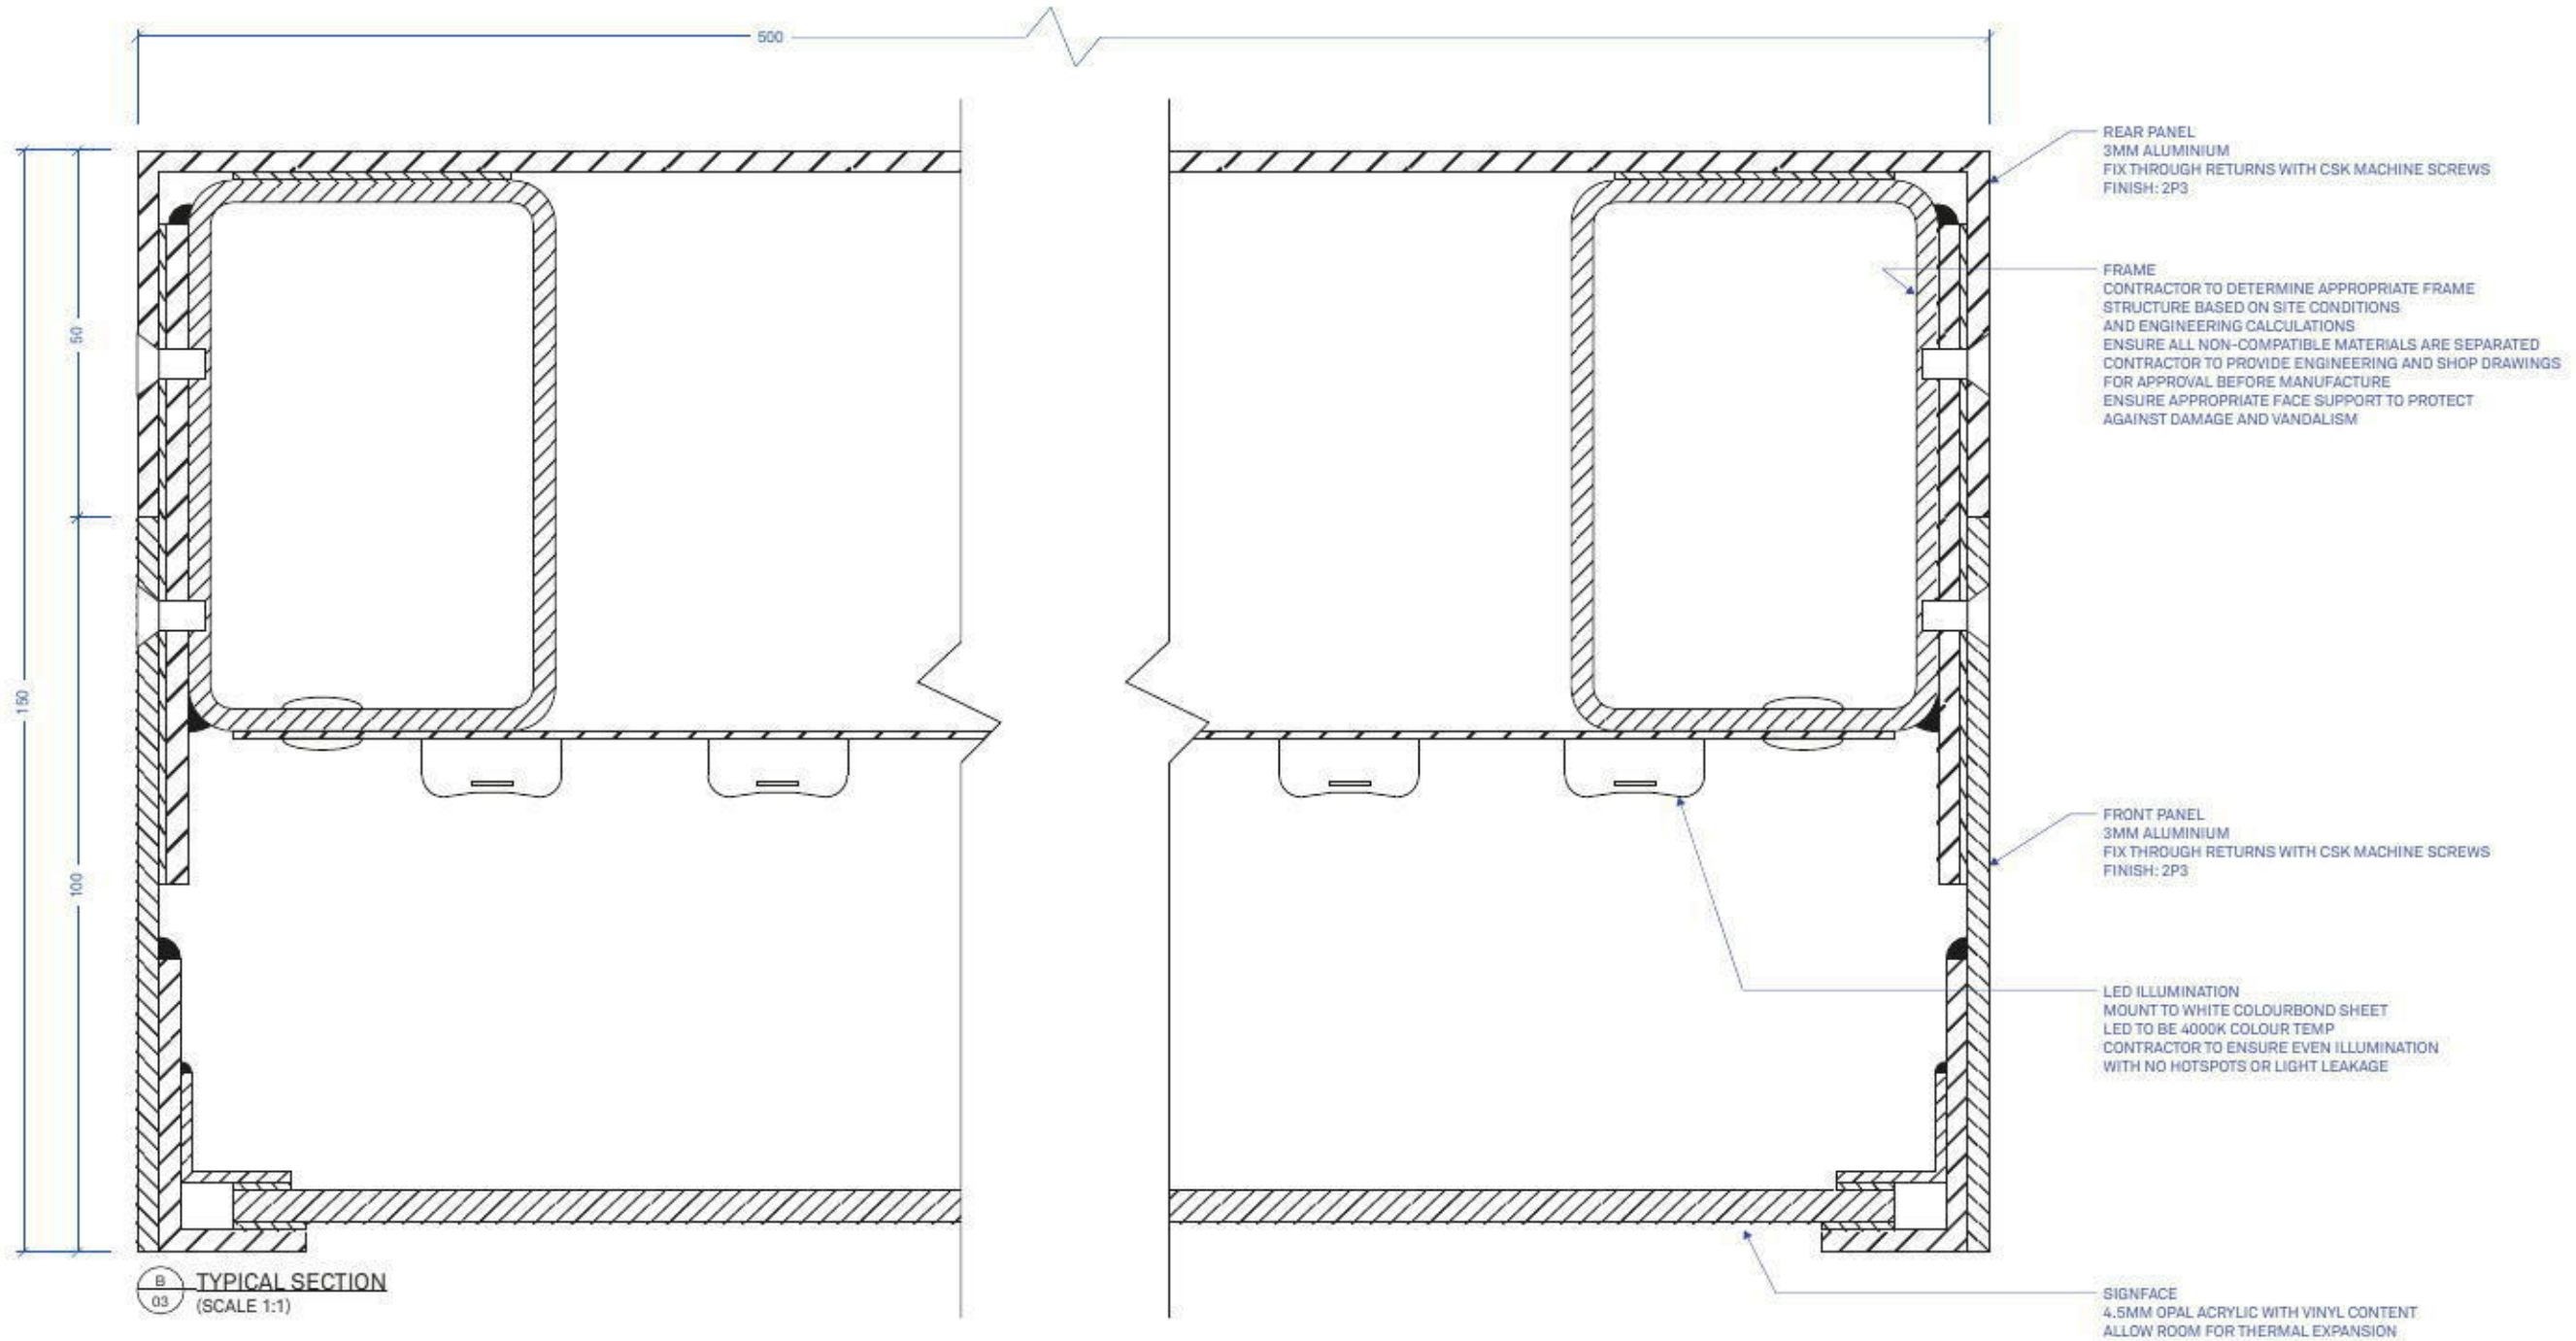

- TYPICAL SCHEDULE OF WORKS FOR NEW VEHICULAR DIRECTIONAL SIGN**
- 1 - REMOVE AND DISPOSE EXISTING SIGN AND MAKE GOOD FOOTPRINT
 - 2 - SUPPLY AND INSTALL NEW VD SIGN AS PER INDIVIDUAL SITE OVERLAYS

NOTE: READ IN CONJUNCTION WITH SITE OVERLAYS AND PLANS

MELBOURNE L3/473 Bourke Street Melbourne 3000 VIC Australia T/ 03 9670 6767 F/ 03 9670 6769		 a way forward		NOT FOR CONSTRUCTION		REVISION/ -	REVISION DESCRIPTION/ -	REVISION DATE/ -	CHECKED/ -	CLIENT FEDERATION	SHEET NO 04 OF 04	SCALE SHOWN @ A3
CLIENT APPROVAL										PROJECT FEDERATION CENTRES REBRAND	DATE PLOTTED 27.05.2013	DRAWING TITLE NEW BRANDING TOTEM SECTION
SIGNATURE _____		NAME _____		DATE _____						PM RF	DRAWN NE	CHECKED RF
<small>©Copyright Diadem Pty Ltd. Reproductions of the whole or part of this document constitutes an infringement of copyright. The information, ideas and concepts contained in this document are confidential. The recipient(s) of this document is prohibited from disclosing such information to any person without the prior written consent of Diadem. Figured dimensions shall have precedence to scaled.</small>										PROJECT NUMBER CPG 15054	TS_ILL 03	
											REV -	

BUILDING SIGN (3D APPLICATION)



EXISTING CONDITIONS
(NTS)



PROPOSED
(NTS)

EXISTING SIGN (LIQUORLAND)
RELOCATED UNDERNEATH NEW
PROPOSED BUILDING SIGN

NEW BUILDING SIGN (ILLUMINATED)
PROPOSED FOR THIS LOCATION
SIGN PANEL SIZE: 1200mm x 2400mm (APPROX)


BS_3D 24

REFER TO KOP PACK FOR SIGN INFORMATION

MELBOURNE U3/473 Bourke Street Melbourne 3000 VIC Australia T/ 03 9870 6767 F/ 03 9870 6769 diadem.com.au info@diadem.com.au		NOT FOR CONSTRUCTION				CLIENT FEDERATION CENTRE	SHEET NO -	SCALE NTS @ A3			
		CLIENT APPROVAL SIGNATURE _____ NAME _____ DATE _____ <small>©Copyright Diadem Pty Ltd. Reproductions of the whole or part of this document constitute an infringement of copyright. The information, ideas and concepts contained in this document are confidential. The recipient(s) of this document is prohibited from disclosing such information to any person without the prior written consent of Diadem. Figured dimensions shall take precedence to scaled.</small>				PROJECT FEDERATION CENTRE REBRAND	DATE PLOTTED 10.05.2013	DRAWING TITLE NEPEAN SIGN TYPE: Building Sign - 3D			
diadem.com.au info@diadem.com.au	diadem.co.nz info@diadem.co.nz	REVISION/	REVISION DESCRIPTION/	REVISION DATE/	CHECKED/	PM RF	DRAWN EM	CHECKED JD	PROJECT NUMBER CPG 15054	BS_3D_SIGN_1-01	REV -

3D ENTRANCE ID SIGN ON PANEL (ILLUMINATED)

NOTE: SITE LOGOS SHOWN ARE INDICATIVE ONLY. REFER TO SITE PACKS FOR CORRECT LOGOS.

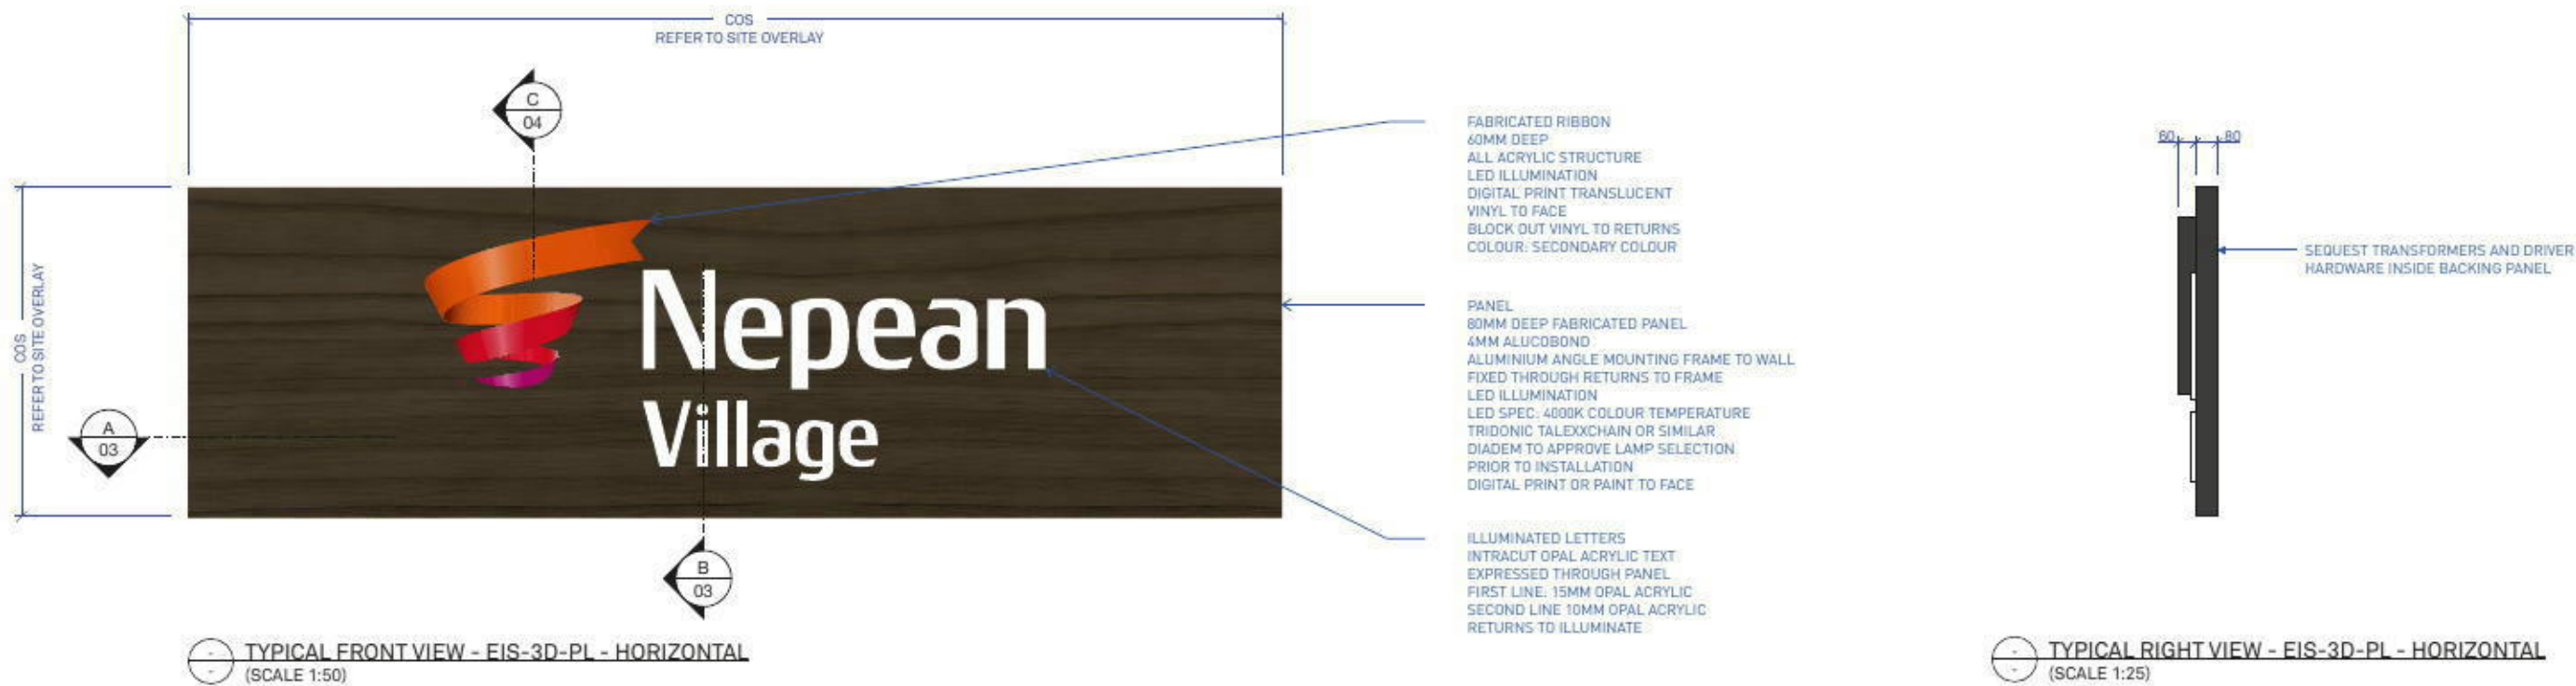


TYPICAL SCHEDULE OF WORKS FOR NEW 3D SIGN

- 1 - REMOVE AND DISPOSE EXISTING SIGN AND MAKE GOOD FOOTPRINT
- 2 - SUPPLY AND INSTALL NEW 3D SIGN AS PER INDIVIDUAL SITE OVERLAYS
- 3 - PREPARE AND PAINT SURROUNDING BUILDING ELEMENTS AS PER INDIVIDUAL SITE OVERLAYS


NOTE: SHAPE AND SIZE OF SIGN AREA WILL VARY ON A SITE BY SITE BASIS. CHECK SITE OVERLAY DOCUMENT FOR DETAILS

IF ENTRY SIGN IS ABOVE AWNING HEIGHT, USE WOODGRAIN GRAPHIC. IF BELOW, USE SOLID COLOUR BACKGROUND. REFER TO SITE OVERLAYS.

NOTE: READ IN CONJUNCTION WITH SITE OVERLAYS AND PLANS

MELBOURNE L3/473 Bourke Street Melbourne 3000 VIC Australia T/ 03 9670 6767 F/ 03 9670 6769		 <p>a way forward</p>		NOT FOR CONSTRUCTION		REVISION/ -	REVISION DESCRIPTION/ -	REVISION DATE/ -	CHECKED/ -	CLIENT FEDERATION	SHEET NO 02 OF 04	SCALE SHOWN @ A3
CLIENT APPROVAL										PROJECT FEDERATION CENTRES REBRAND	DATE PLOTTED 27.05.2013	DRAWING TITLE NEW 3D ENTRANCE ID SIGN - PANEL ELEVATIONS
SIGNATURE _____		NAME _____		DATE _____						PROJECT NUMBER CPG 15054	EIS-3D-PL 02	
<small>©Copyright Diadem Pty Ltd. Reproductions of the whole or part of this document constitutes an infringement of copyright. The information, ideas and concepts contained in this document are confidential. The recipient(s) of this document is prohibited from disclosing such information to any person without the prior written consent of Diadem. Figured dimensions shall have precedence to scaled.</small>										PM RF	DRAWN NE	CHECKED RF
diadem.com.au info@diadem.com.au		diadem.co.nz info@diadem.co.nz								REV -		

3D BUILDING SIGN

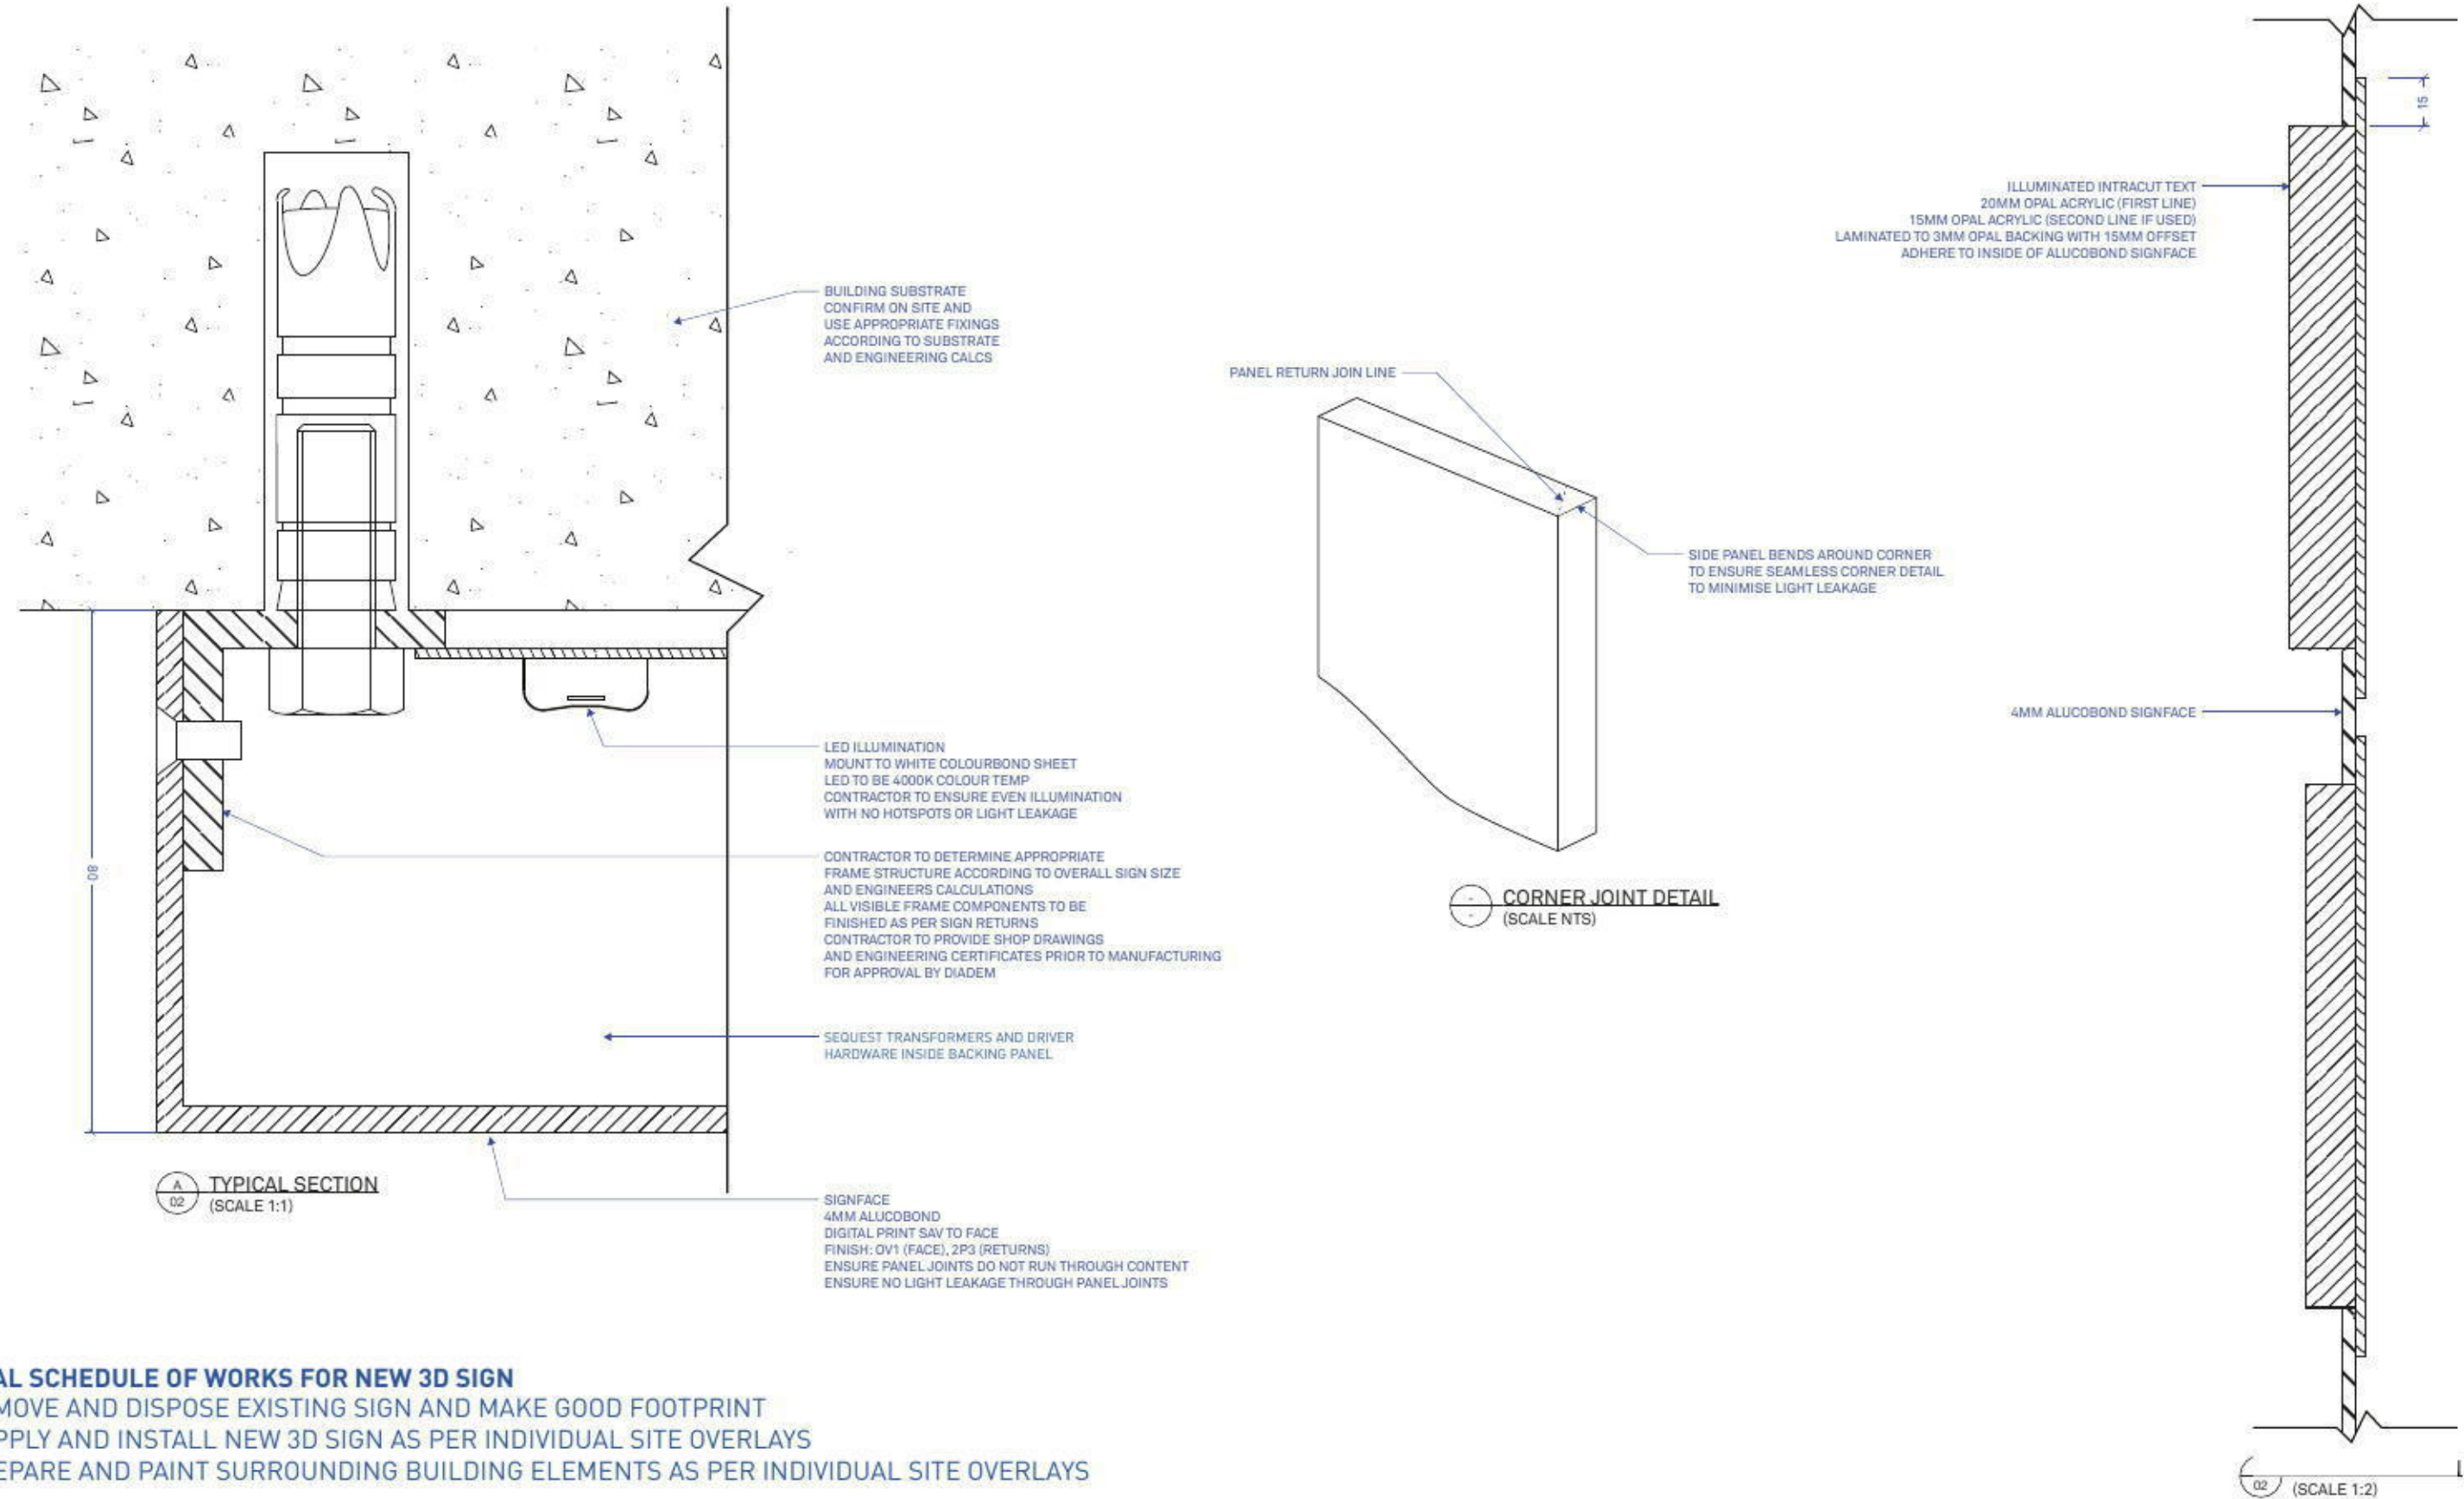


TYPICAL SCHEDULE OF WORKS FOR NEW 3D SIGN

- 1 - REMOVE AND DISPOSE EXISTING SIGN AND MAKE GOOD FOOTPRINT
- 2 - SUPPLY AND INSTALL NEW 3D SIGN AS PER INDIVIDUAL SITE OVERLAYS
- 3 - PREPARE AND PAINT SURROUNDING BUILDING ELEMENTS AS PER INDIVIDUAL SITE OVERLAYS

NOTE: READ IN CONJUNCTION WITH SITE OVERLAYS AND PLANS

MELBOURNE L3/473 Bourke Street Melbourne 3000 VIC Australia T/ 03 9670 6767 F/ 03 9670 6769	 <p>a way forward</p>	NOT FOR CONSTRUCTION				REVISION/ REVISION DESCRIPTION/ - / -	REVISION DATE/ CHECKED/ - / -	CLIENT FEDERATION	SHEET NO 03 OF 04	SCALE SHOWN @ A3
		CLIENT APPROVAL SIGNATURE _____ NAME _____ DATE _____		PROJECT FEDERATION CENTRES REBRAND		DATE PLOTTED 27.05.2013	DRAWING TITLE NEW 3D ENTRANCE ID SIGN - PANEL SECTIONS			
diadem.com.au info@diadem.com.au	diadem.co.nz info@diadem.co.nz	©Copyright Diadem Pty Ltd. Reproduction of the whole or part of this document constitutes an infringement of copyright. The information, ideas and concepts contained in this document are confidential. The recipient(s) of this document is prohibited from disclosing such information to any person without the prior written consent of Diadem. Tolerances shall have precedence to scaled.		PM RF	DRAWN NE	CHECKED RF	PROJECT NUMBER CPG 15054	EIS-3D-PL 03	REV -	


3D ENTRANCE ID SIGN ON PANEL (ILLUMINATED)

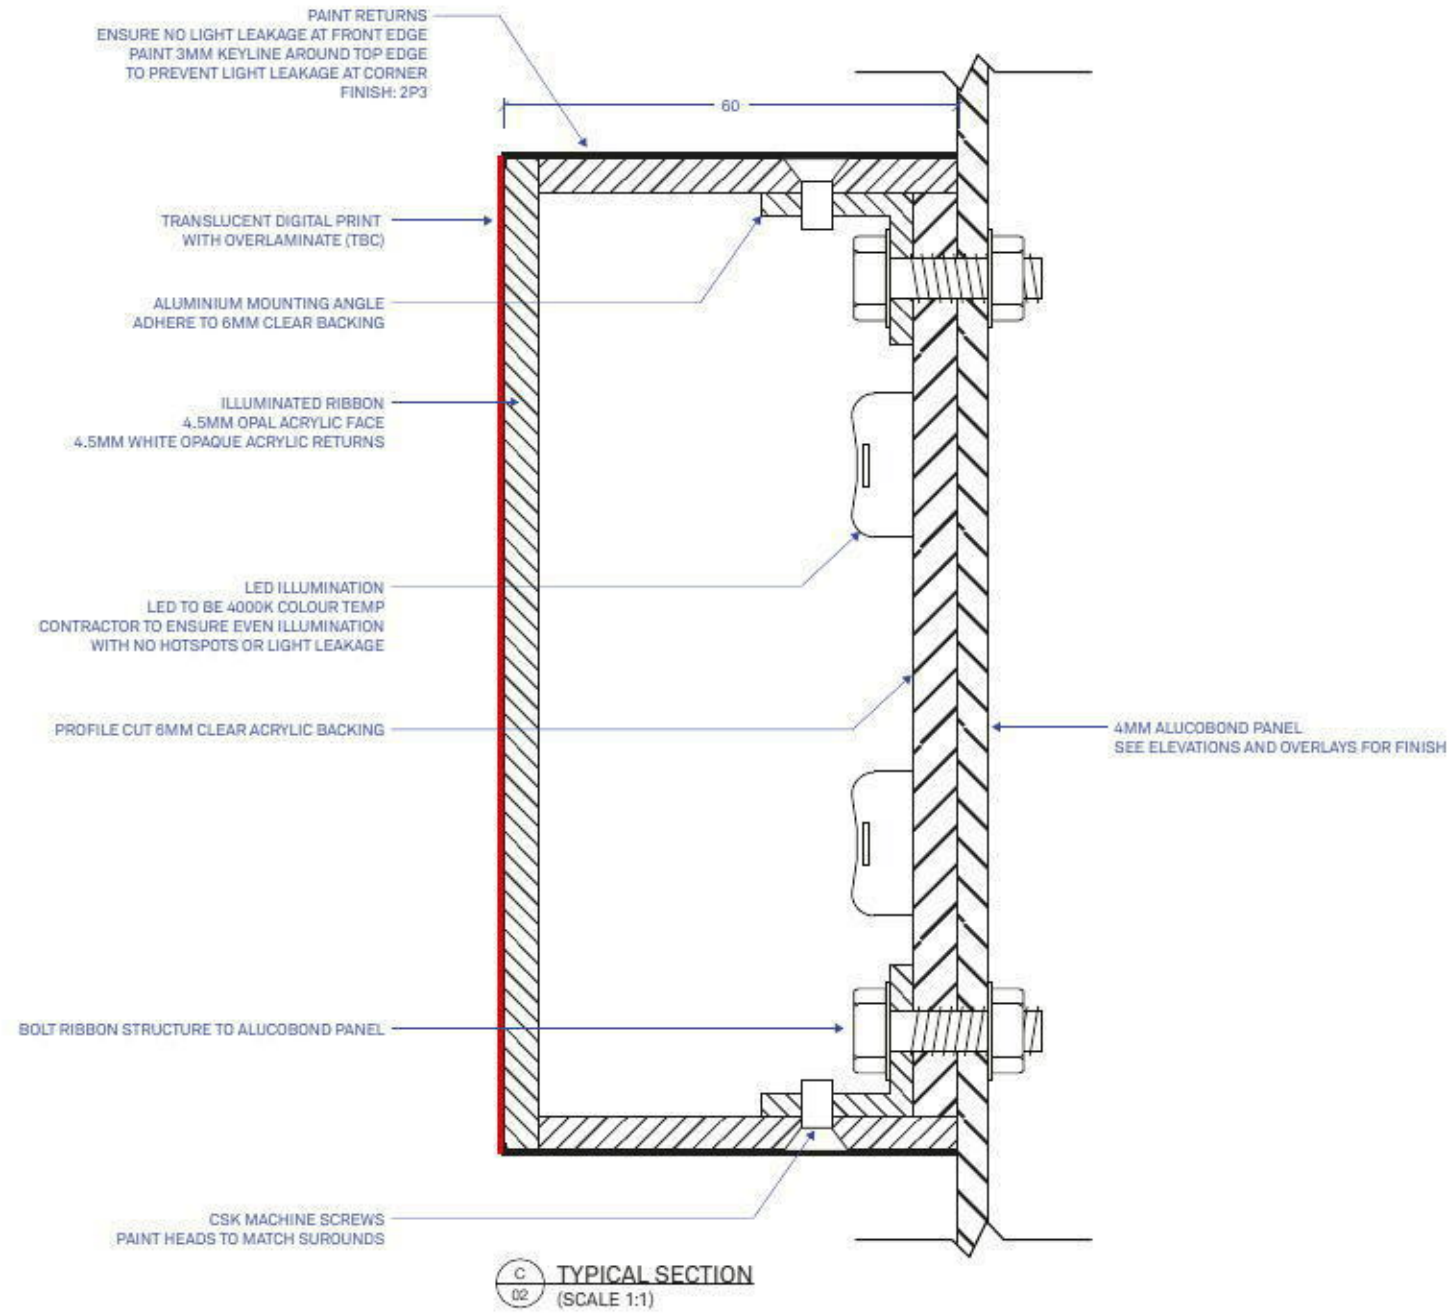

TYPICAL SCHEDULE OF WORKS FOR NEW 3D SIGN

- 1 - REMOVE AND DISPOSE EXISTING SIGN AND MAKE GOOD FOOTPRINT
- 2 - SUPPLY AND INSTALL NEW 3D SIGN AS PER INDIVIDUAL SITE OVERLAYS
- 3 - PREPARE AND PAINT SURROUNDING BUILDING ELEMENTS AS PER INDIVIDUAL SITE OVERLAYS

NOTE: READ IN CONJUNCTION WITH SITE OVERLAYS AND PLANS

<p>MELBOURNE L3/473 Bourke Street Melbourne 3000 VIC Australia T/ 03 9670 6767 F/ 03 9670 6769</p> <p>diadem  a way forward</p> <p>diadem.com.au info@diadem.com.au diadem.co.nz info@diadem.co.nz</p>	NOT FOR CONSTRUCTION			REVISION/	REVISION DESCRIPTION/	REVISION DATE/	CHECKED/	CLIENT FEDERATION	SHEET NO 04 OF 04	SCALE SHOWN @ A3
	CLIENT APPROVAL			-	-	-	-	PROJECT FEDERATION CENTRES REBRAND	DATE PLOTTED 27.05.2013	DRAWING TITLE NEW 3D ENTRANCE ID SIGN - PANEL SECTIONS
	SIGNATURE	NAME	DATE					PROJECT NUMBER CPG 15054	EIS-3D-PL 04	REV -
<small>©Copyright Diadem Pty Ltd. Reproduction of the whole or part of this document constitutes an infringement of copyright. The information, ideas and concepts contained in this document are confidential. The recipient(s) of this document is prohibited from disclosing such information to any person without the prior written consent of Diadem. Figured dimensions shall have precedence to scaled.</small>							PM RF	DRAWN NE	CHECKED RF	

SWATCH	DESCRIPTION	COLOUR CODE	OPAQUE VINYL	TRANSLUCENT VINYL	2 PACK PAINT	BUILDING PAINT	STRUCTURAL PAINT
	WOOD GRAIN	DIGITAL PRINT	OV1	TV1	2P1	BP1	SP1
	FLAT PRIMARY	PANTONE® 7533C	OV2	TV2	2P2	BP2	SP2
	SECONDARY	90% BLACK	OV3	TV3	2P3	BP3	SP3
	TERTIARY	PANTONE® WARM GRAY 7C	OV4	TV4	2P4	BP4	SP4
	WHITE	WHITE	OV5	TV5	2P5	BP5	SP5

PERFORMANCE REQUIREMENTS

VINYL: ALL OPAQUE VINYL TO BE AVERY 900 SERIES CAST WITH MINIMUM WARRANTY OF 7 YEARS IN EXTERNAL SETTINGS.
 ALL TRANSLUCENT VINYL TO BE AVERY MPI 2150 SERIES WITH MINIMUM WARRANTY OF 4 YEARS IN EXTERNAL SETTINGS.
 ALL DIGITAL PRINT TO HAVE AVERY OVERLAMINATE SPEC TBC (DOL 1060 OR DOL 1080)
 ALL DIGITAL PRINT VINYL MEDIA TO HAVE 3 YEAR MINIMUM WARRANTY ON COLOURFASTNESS, FADING AND MANUFACTURERS SUBSTRATE.

FLEXFACE: ALL TRANSLUCENT FLEXFACE TO BE AVERY MPI4410 BACKLIT BANNER 510GSM WITH MINIMUM WARRANTY OF 3 YEARS IN EXTERNAL SETTINGS.
 FLEXFACE TO HAVE UV AND WEATHER RESISTANT OVERLAMINATE OR CLEAR OVERSPRAY.


PAINT: ALL EXTERIOR BUILDING PAINT TO BE DULUX ACRASHIELD WITH MINIMUM WARRANTY OF 7 YEARS IN EXTERNAL SETTINGS.
 ALL STRUCTURAL PAINT TO BE DULUX WEATHERSHIELD X10 WITH MINIMUM WARRANTY OF 7 YEARS IN EXTERNAL SETTINGS.
 ALL SIGNAGE PAINT SHALL BE AUTOMOTIVE GRADE TWO-PACK POLYURETHANE WITH MINIMUM WARRANTY OF 10 YEARS IN EXTERNAL SETTINGS.
 ALL PAINT TO BE PREPARED ACCORDING TO MANUFACTURER'S INSTRUCTIONS. ALL SURFACES TO BE ADEQUATELY PREPARED PRIOR TO PAINTING.

ACM: ALL ACM PANELS TO BE 4MM THICK ALUCOBOND BRANDED PANELS WITH MINIMUM WARRANTY OF 10 YEARS IN EXTERNAL SETTINGS.

OPAL ACRYLIC: ALL OPAL ACRYLIC TO BE CLEAN NEUTRAL WHITE.

ILLUMINATION: 4000K COLOUR TEMPERATURE TRIDONIC TALEXXCHAIN OR SIMILAR. DIADEM TO APPROVE LAMP SELECTION.
 RELAMPING FLURO TUBES TO BE 4000K COLOUR TEMPERATURE TO MATCH EXISTING SIZE AND LENGTH.

SAMPLES OF ALL FINISHES ARE TO BE PROVIDED TO DIADEM PRIOR TO MANUFACTURE.

MELBOURNE L3/473 Bourke Street Melbourne 3000 VIC Australia T/ 03 9670 6767 F/ 03 9670 6769 diadem.com.au info@diadem.com.au diadem.co.nz info@diadem.co.nz	 a way forward	NOT FOR CONSTRUCTION				REVISION/ REVISION DESCRIPTION/ REVISION DATE/ CHECKED/ - - - -	CLIENT FEDERATION	SHEET NO 01 OF 01	SCALE SHOWN @ A3
		CLIENT APPROVAL SIGNATURE _____ NAME _____ DATE _____				PROJECT FEDERATION CENTRES REBRAND	DATE PLOTTED 27.05.2013	DRAWING TITLE FINISHES	PROJECT NUMBER CPG 15054
		PM	DRAWN	CHECKED			FINISHES		
		RF	NE	RF					

©Copyright Diadem Pty Ltd.
 Reproduction of the whole or part of this document constitutes an infringement of copyright. The information, ideas and concepts contained in this document are confidential. The recipient(s) of this document is prohibited from disclosing such information to any person without the prior written consent of Diadem. Filled dimensions shall take precedence to scaled.