





SEEKING APPROVAL FOR THIS SHED

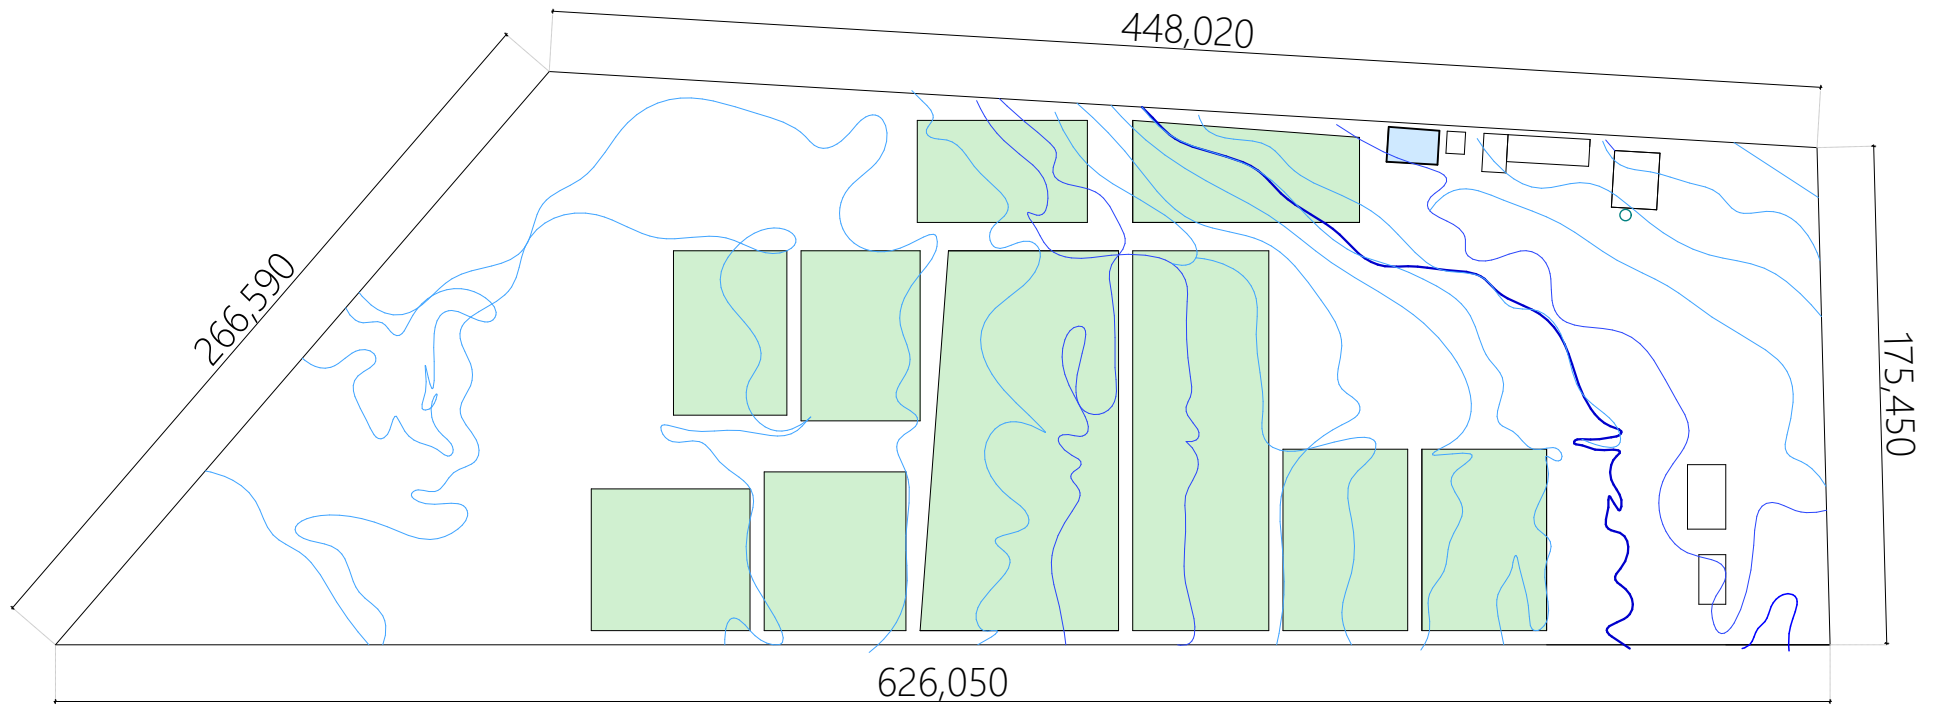

0.


SITE PLAN

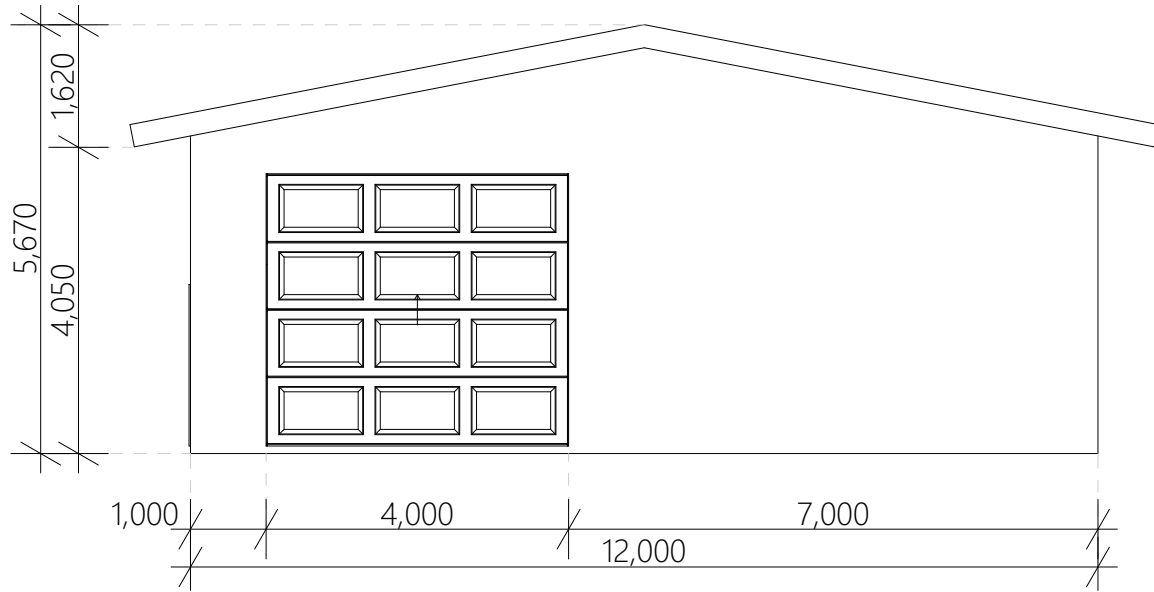

01

ELEVATION 1 - FRONT VIEW


1:100

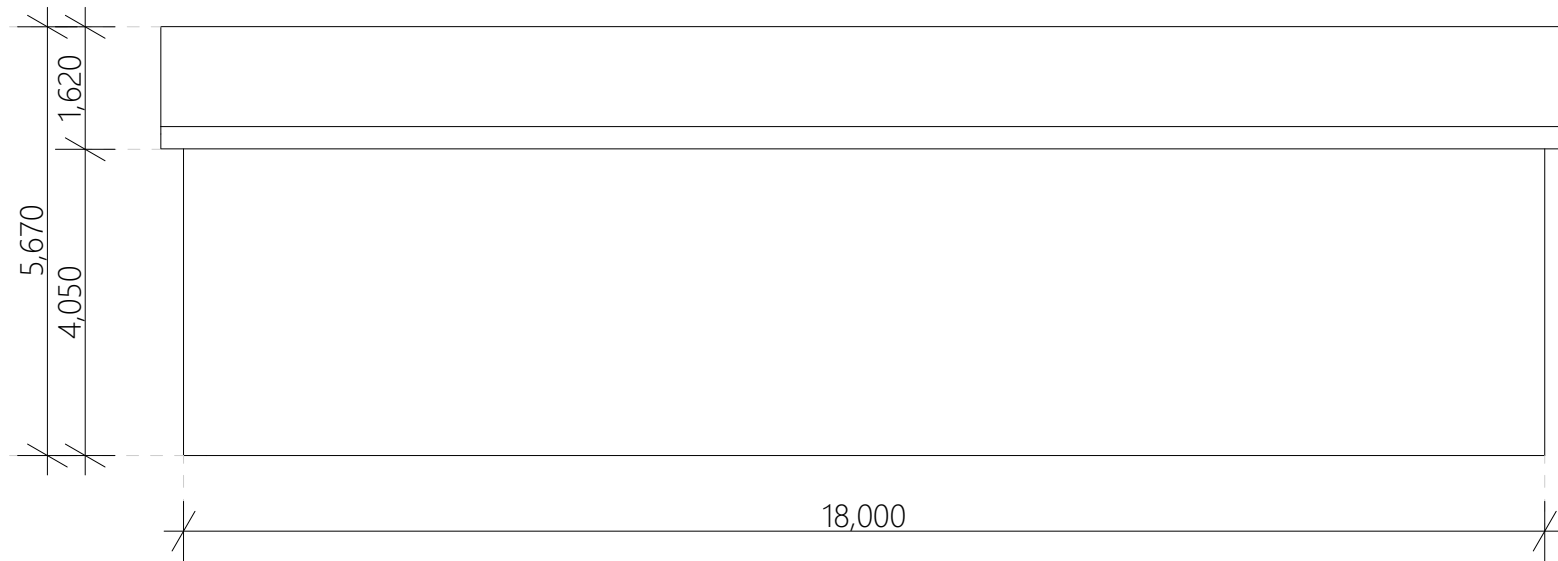


03

ELEVATION 3 - RIGHT VIEW

1:100

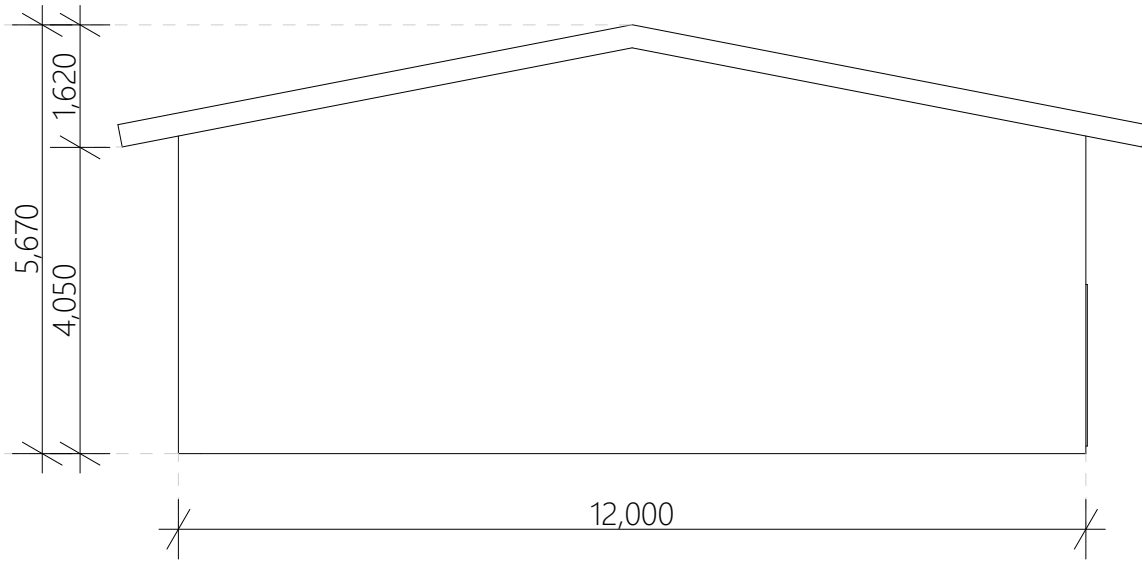

02 ELEVATION 2 - REAR VIEW **1:100**

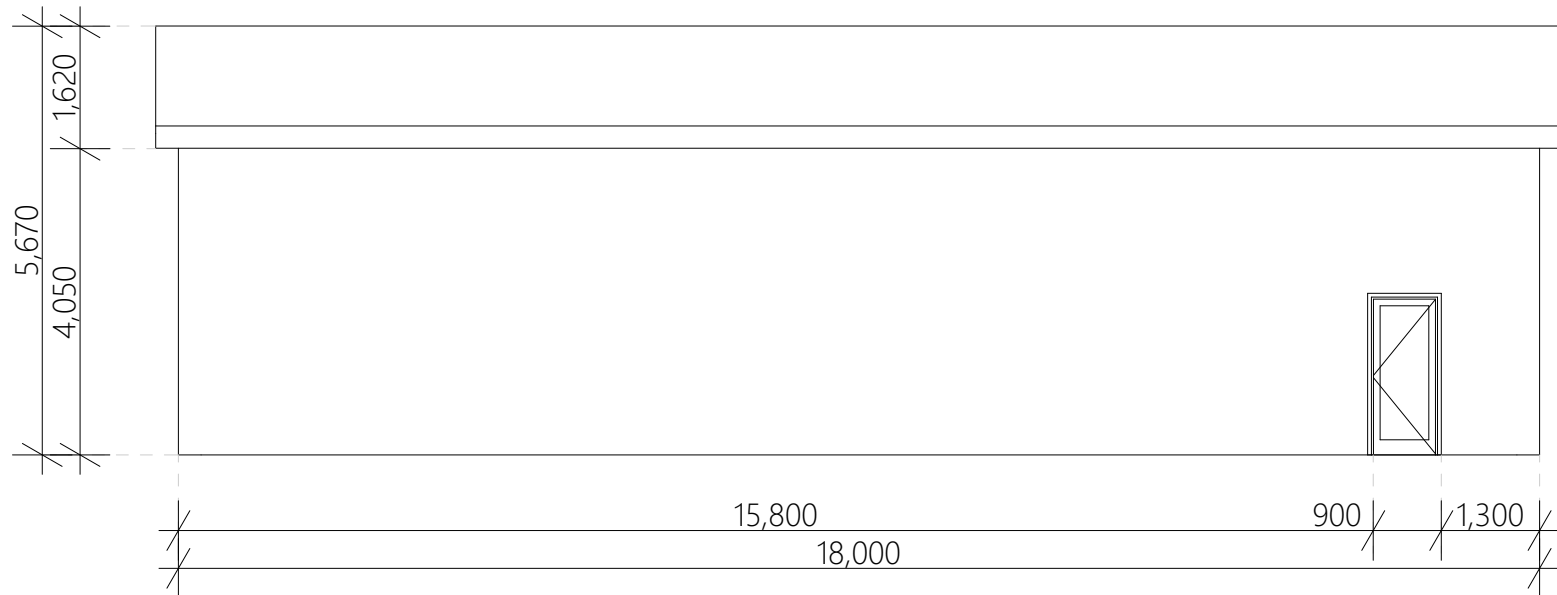

04 ELEVATION 4 - LEFT VIEW **1:100**