
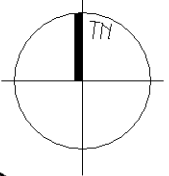
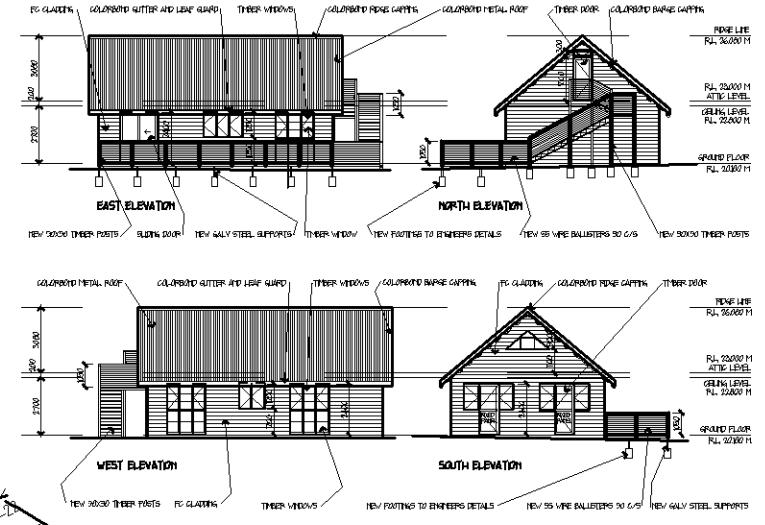


5 Appendix A – Architectural Drawings

ANY FORM OF REPLICATION OF THIS DRAWING IN FULL OR IN PART WITHOUT THE WRITTEN PERMISSION OF PETER CALF DESIGN CONSTITUTES AN INFRINGEMENT OF COPYRIGHT LAW
 CHECK ALL DIMENSIONS ON SITE BEFORE COMMENCEMENT OF WORK TO PLANNED DIMENSIONS ONLY. REPORT ANY DISCREPANCIES TO THE ARCHITECT PRIOR TO THE COMMENCEMENT OF ANY WORK.
 NOMINATED ARCHITECT: PETER GRANDE CALF 5053

DOCUMENT CONTROL
 ISSUE: DESCRIPTION: DATE:

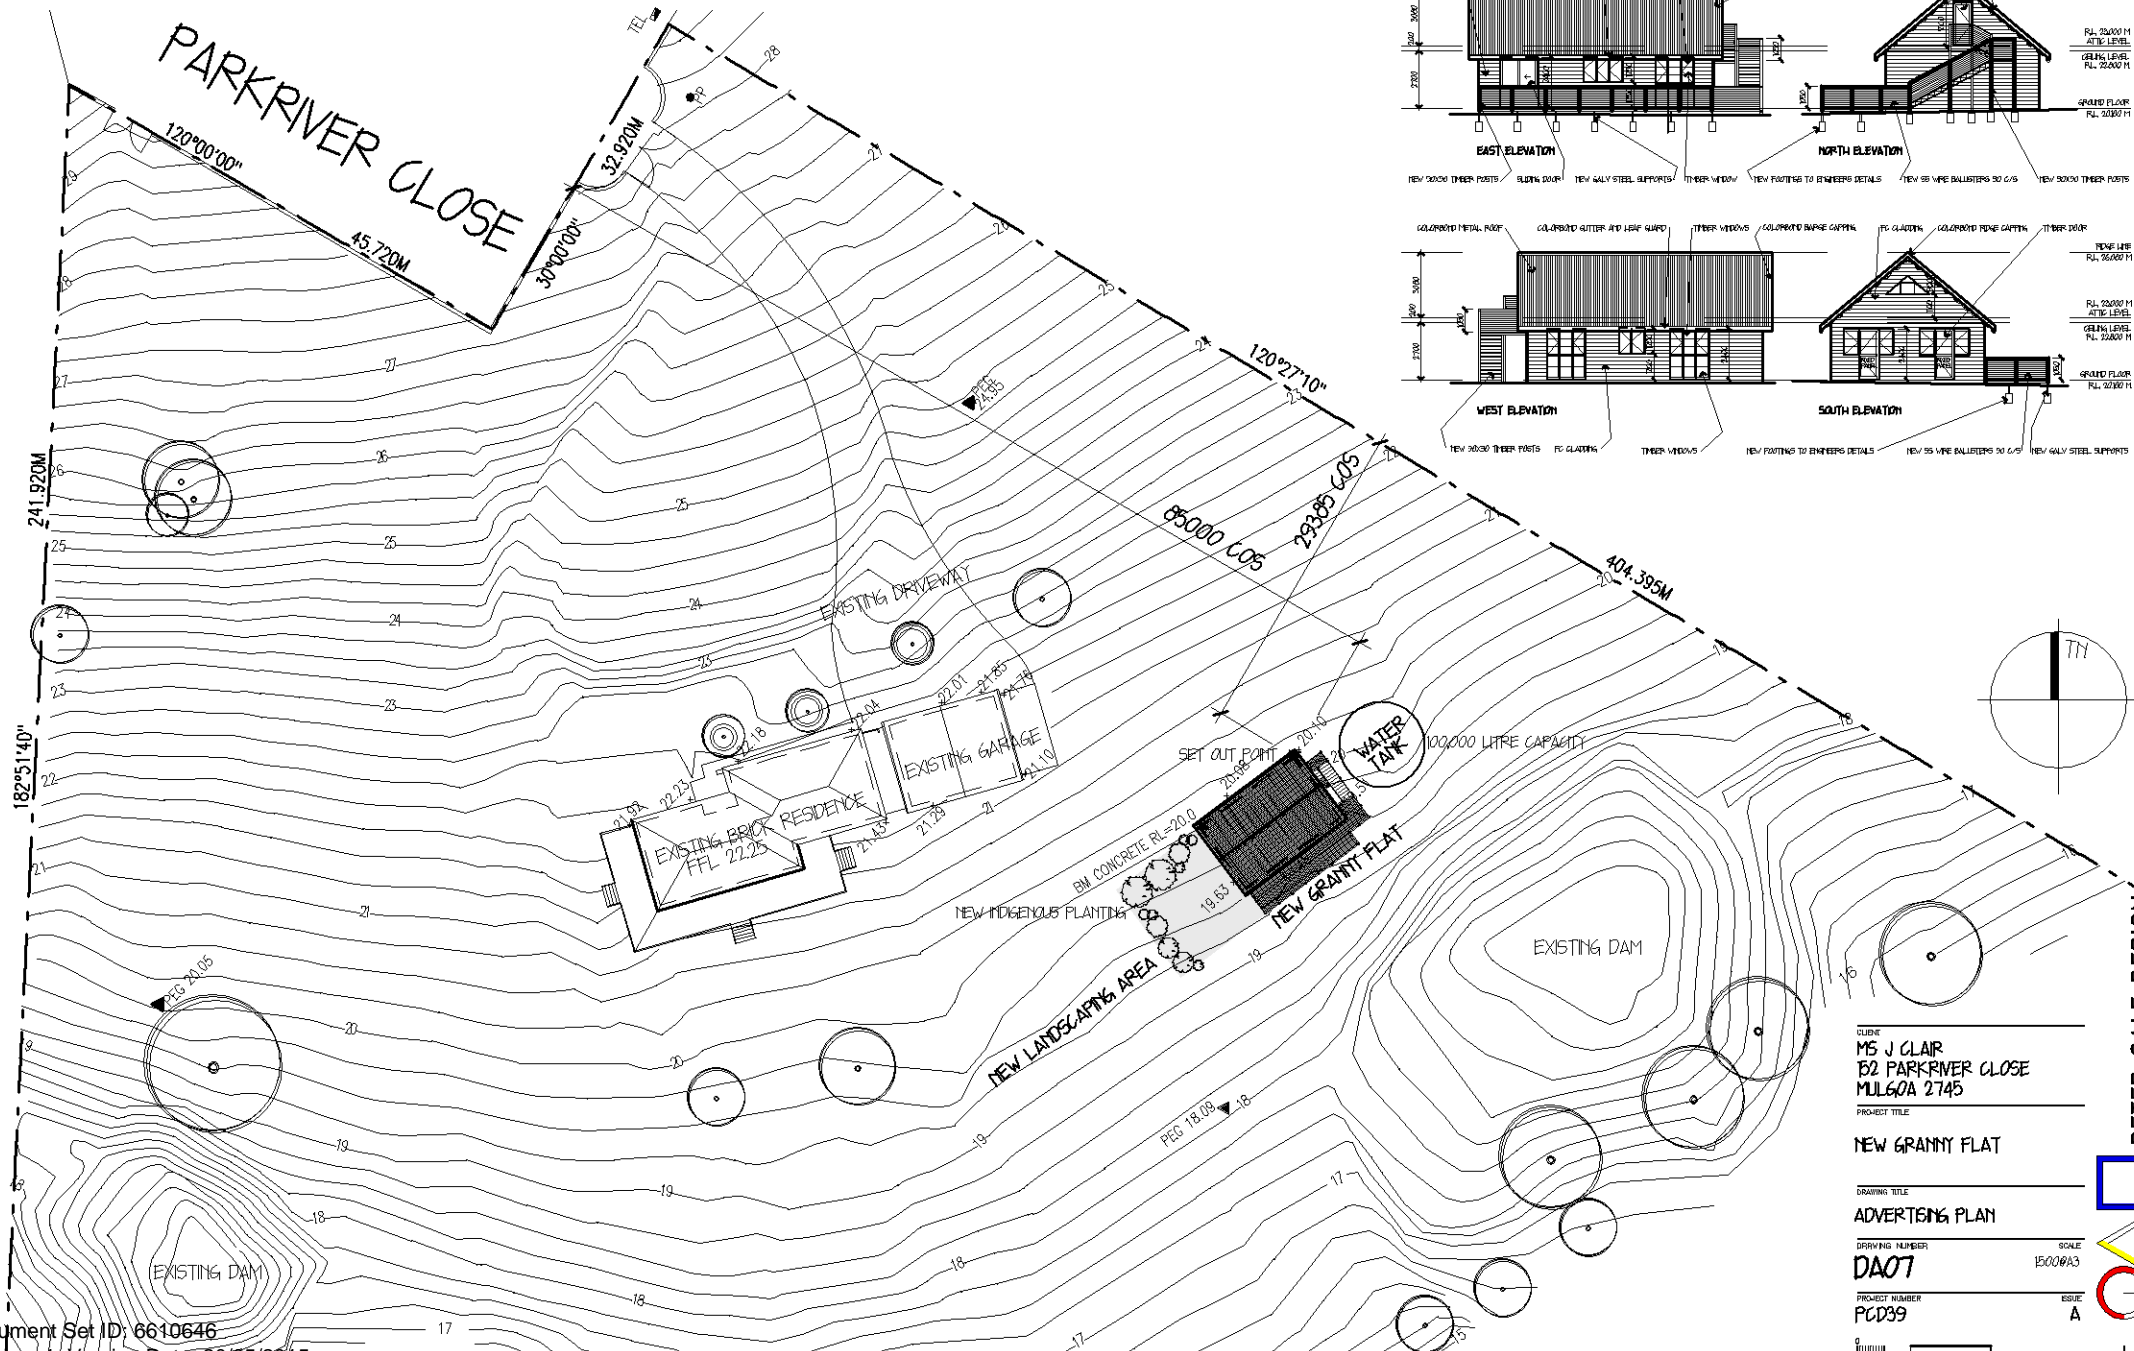

SUBJECT
MS J CLAIR
52 PARKRIVER CLOSE
MULGOA 2745

PROJECT TITLE
NEW GRANNY FLAT

DRAWING TITLE
ADVERTISING PLAN

DRAWING NUMBER
DA07

PROJECT NUMBER
PCD39

SCALE
1:500 @ A3

ISSUE
A

