


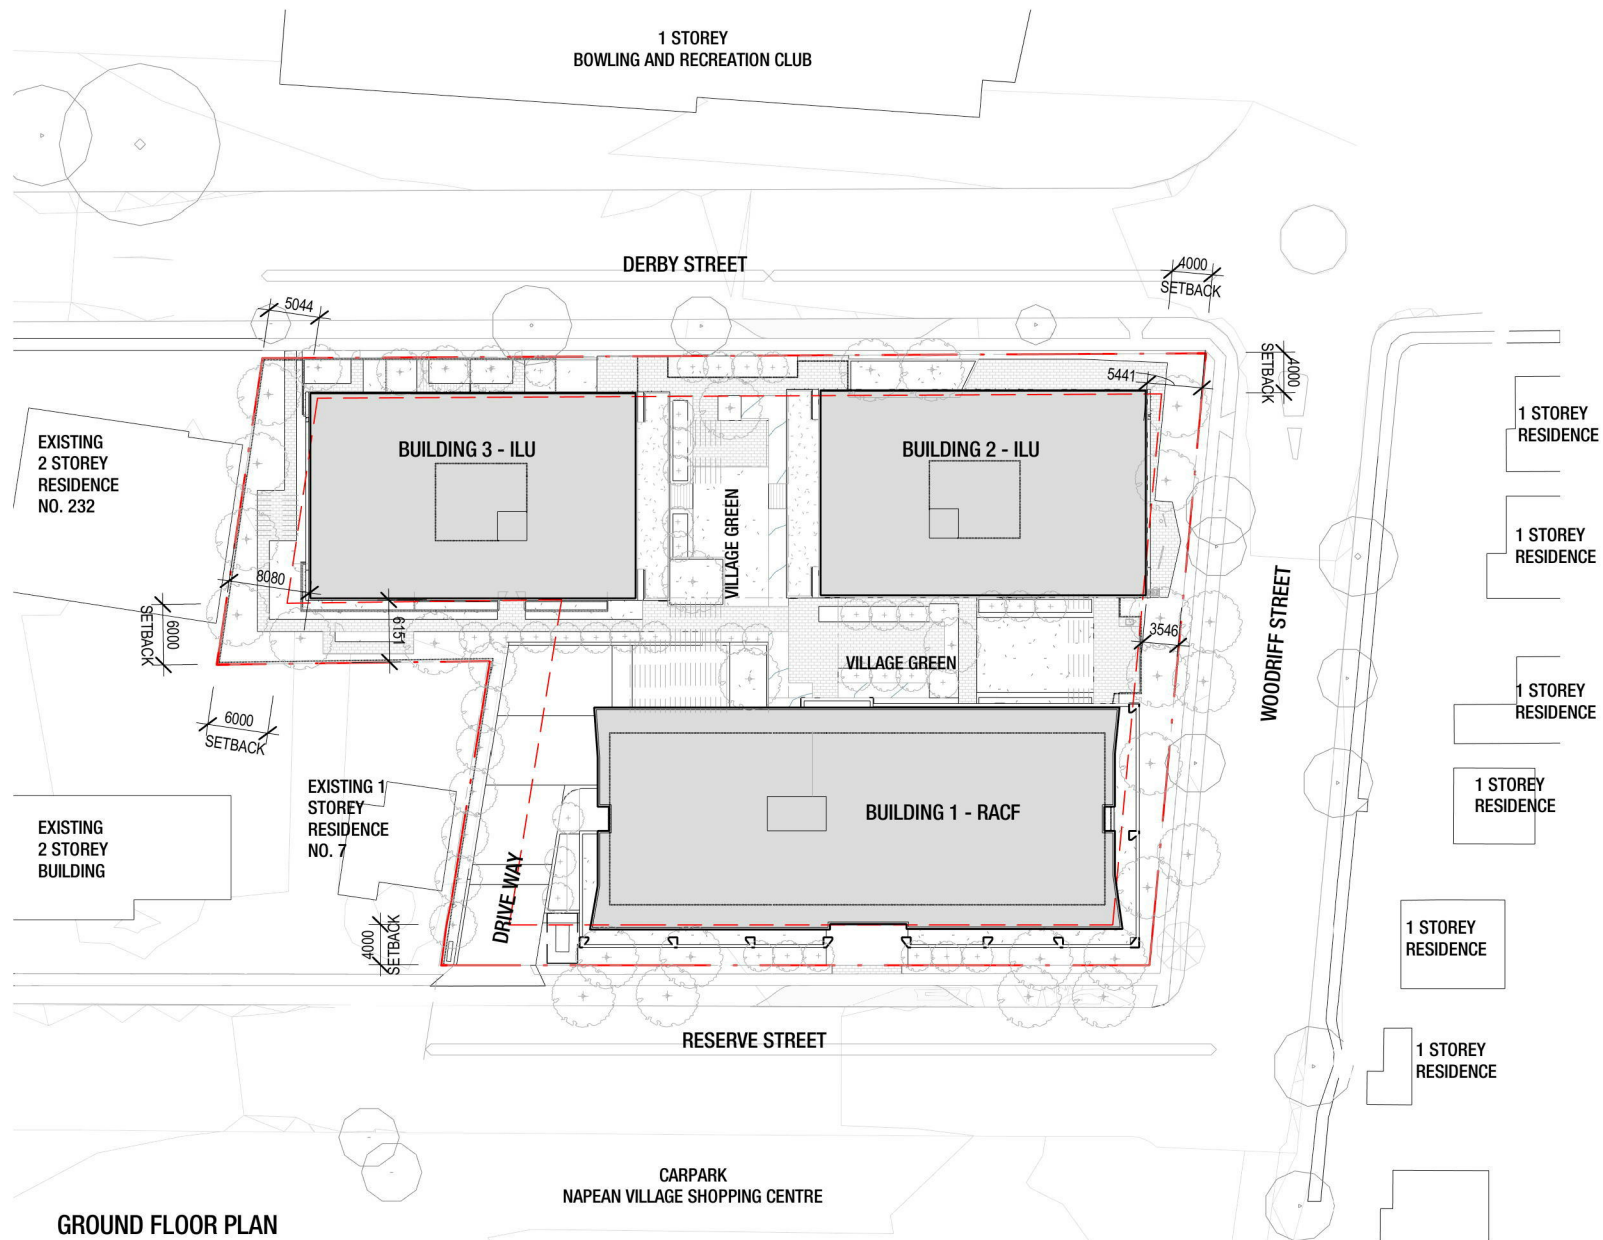

ISSUE
A DA ISSUE

PH 17/12/2018

2018085 VILLAGE GREEN PENRITH
RESERVE STREET, PENRITH

GREENGATE

NOTIFICATION PLAN 01

JACKSON TEECE CHESTERMAN WILLIS PTY LTD,
TRADING AS JACKSON TEECE ABN 15 083 837 290
CONCEPTS AND INFORMATION CONTAINED IN THIS DRAWING ARE COPYRIGHT AND
MAY NOT BE REPRODUCED IN WHOLE OR PART OR BY ANY MEDIUM, WITHOUT THE
WRITTEN PERMISSION OF JACKSON TEECE.

DA-900
1 : 750 @ A4


LOT 1, PIER 8-9, 23 HICKSON ROAD
WALSH BAY, NEW SOUTH WALES 2000 AUSTRALIA
T+61 2 9290 2722 F +61 2 9290 1150
E SYDNEY@JACKSONTEECE.COM
NOMINATED ARCHITECTS: DAMIAN BARKER (8192),
JOHN GOW (6790) & DANIEL HUDSON (8315)

JACKSON TEECE





WOODRIFF STREET ELEVATION

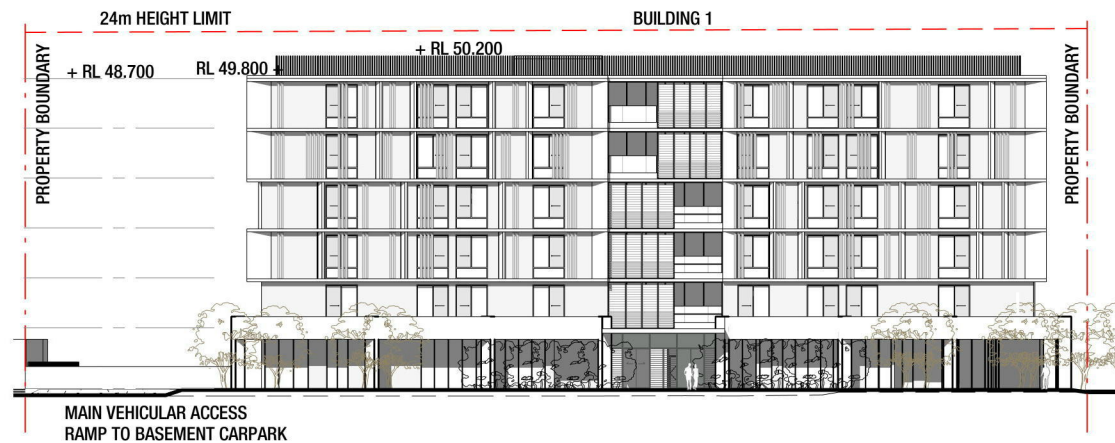

RESERVE STREET ELEVATION



DERBY STREET ELEVATION

ISSUE

A DA ISSUE

PH

17/12/2018

2018085 VILLAGE GREEN PENRITH
RESERVE STREET, PENRITH

GREENGATE

NOTIFICATION PLAN 02

JACKSON TEECE CHESTERMAN WILLIS PTY LTD,
TRADING AS JACKSON TEECE ABN 15 083 837 290
CONCEPTS AND INFORMATION CONTAINED IN THIS DRAWING ARE COPYRIGHT AND
MAY NOT BE REPRODUCED IN WHOLE OR PART OR BY ANY MEDIUM, WITHOUT THE
WRITTEN PERMISSION OF JACKSON TEECE.

DA-901

1 : 500 @ A4

LOT 1, PIER 8-9, 23 HICKSON ROAD
WALSH BAY, NEW SOUTH WALES 2000 AUSTRALIA
T+61 2 9290 2722 F +61 2 9290 1150
E SYDNEY@JACKSONTEECE.COM
NOMINATED ARCHITECTS: DAMIAN BARKER (8192),
JOHN GOW (6790) & DANIEL HUDSON (8315)

JACKSON TEECE