


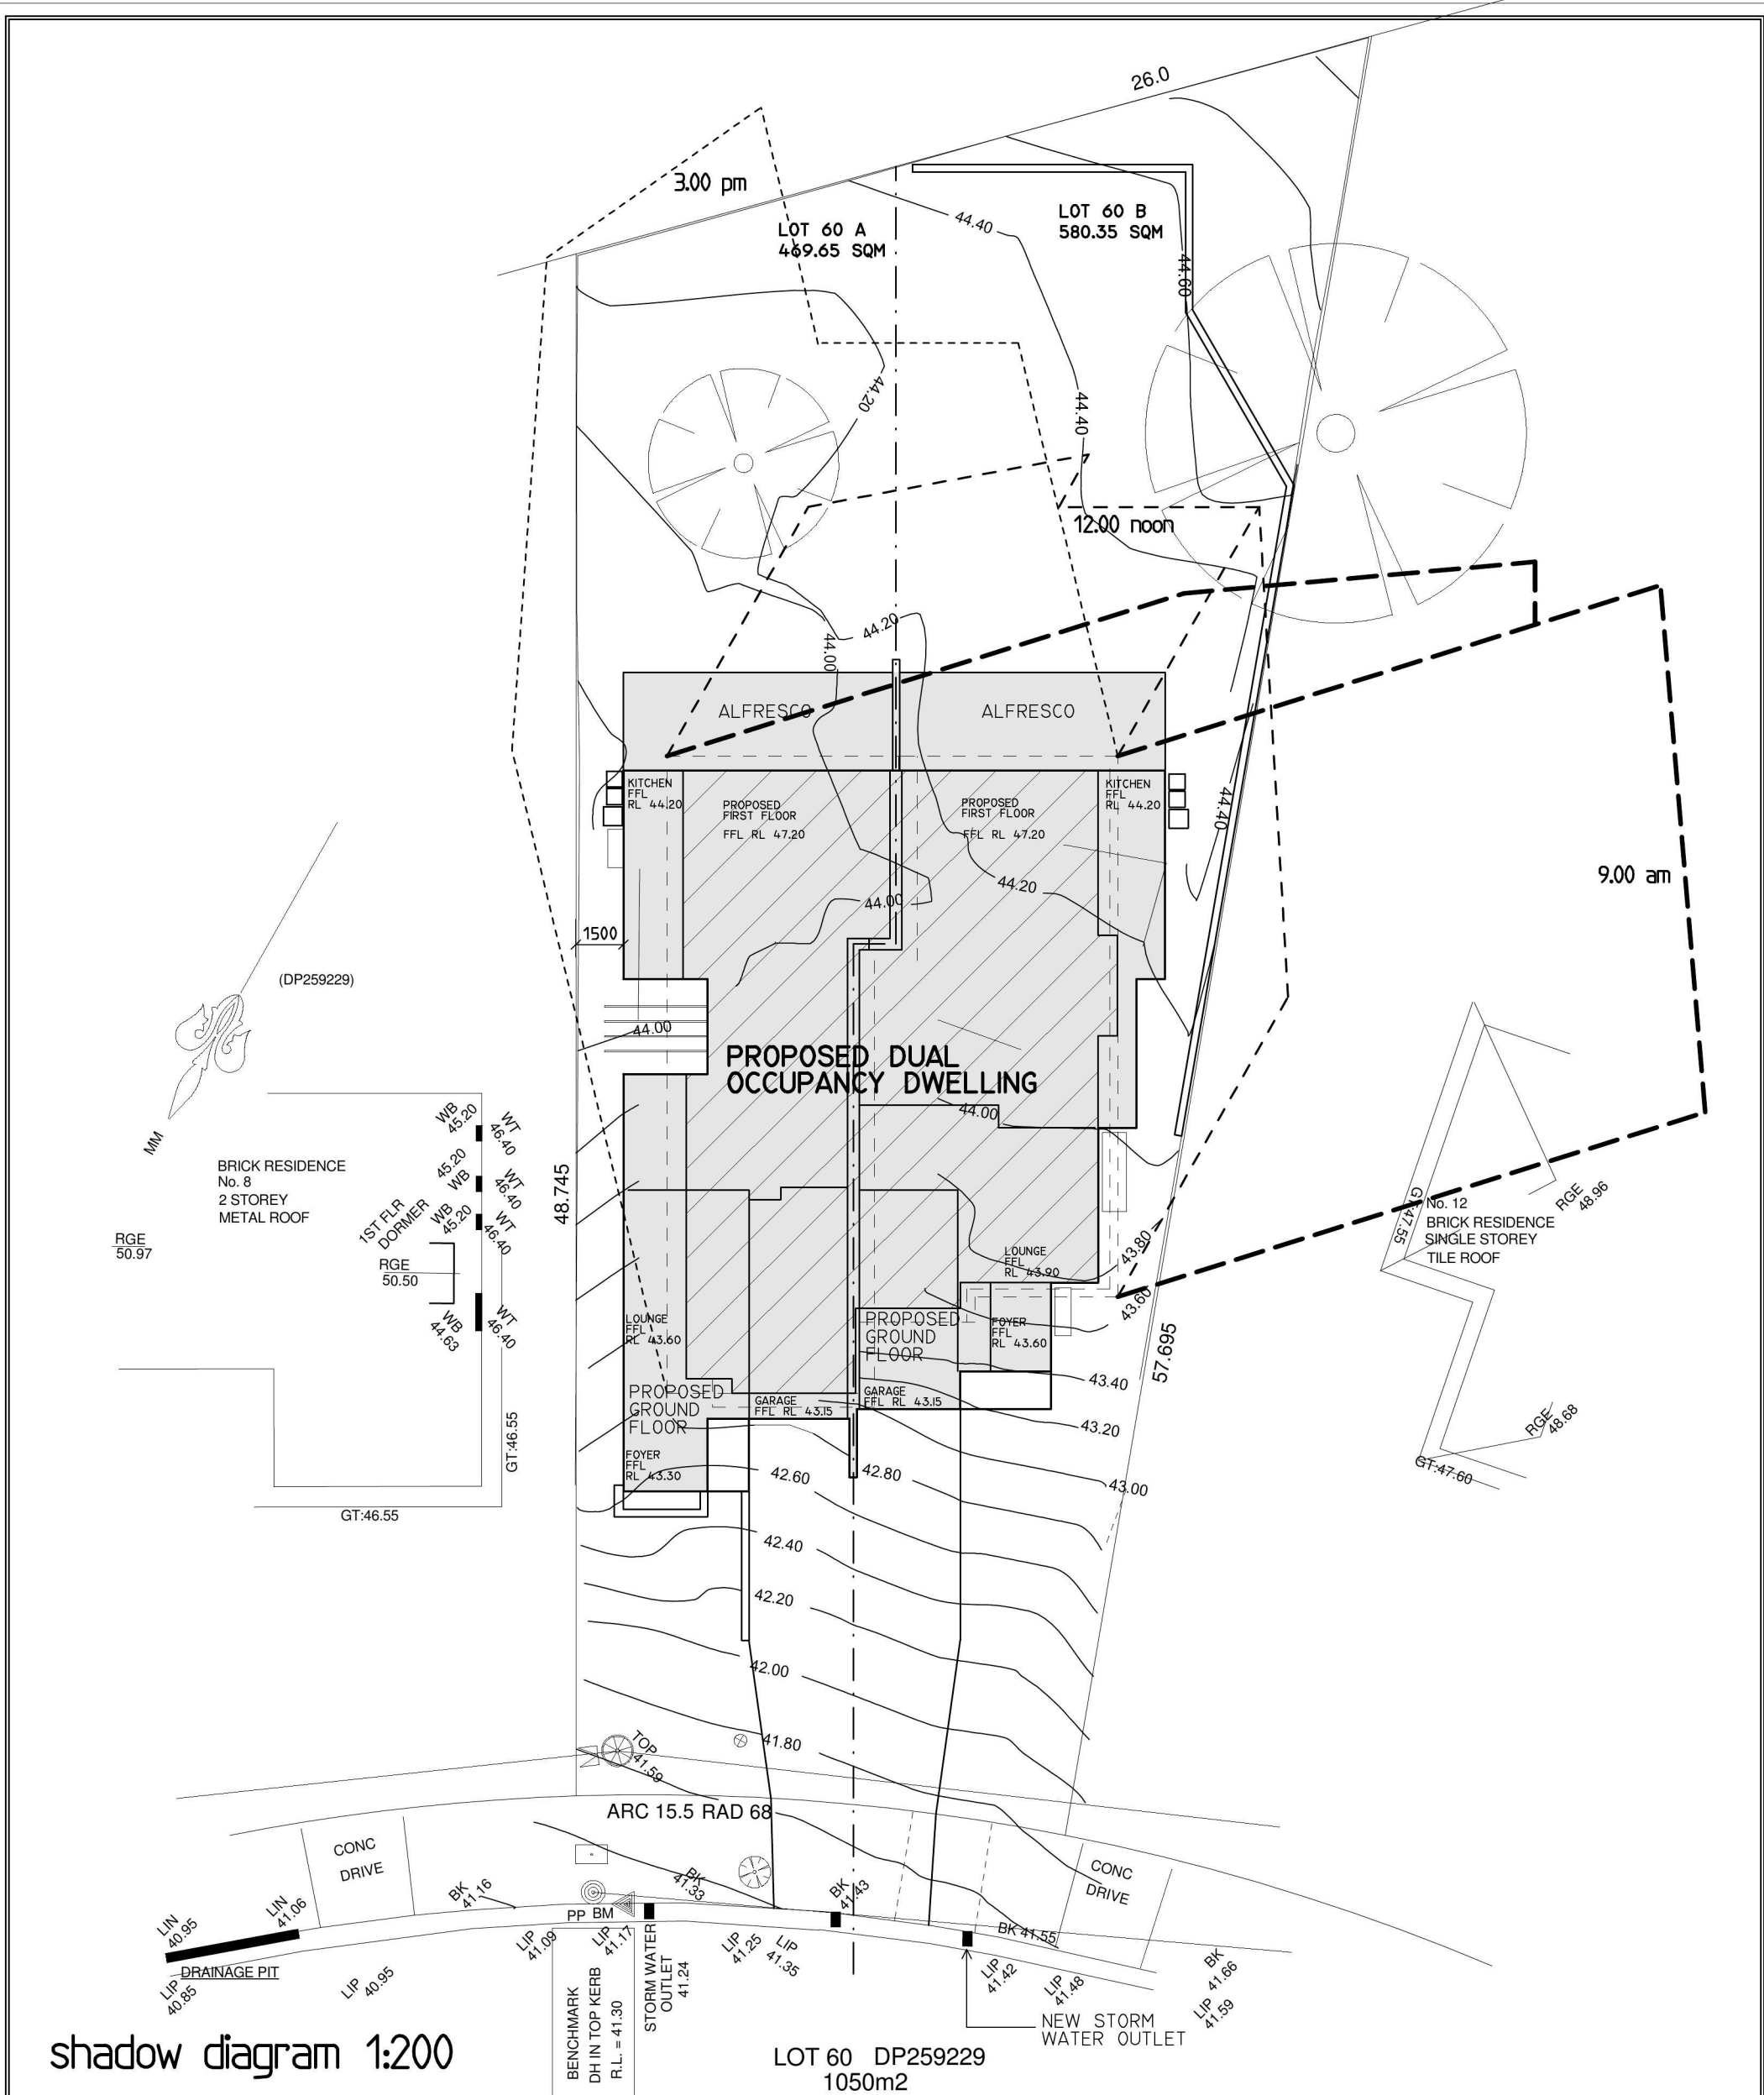

shadow diagram 1:200

indicating shadows cast at 21st June,
Winter Solstice

9.00 am
12.00 noon
3.00 pm

Note:

- shadow diagrams to be used as a guide
only, site conditions may cause variations.

DRAWN	S.A.J.	JOB No.	PROJECT	MODEL
SCALE	AS INDICATED	383	PROPOSED NEW DUPLEX	SHADOW DIAGRAM
DATE	MAY 2017	DA APPLICATION		SITE ADDRESS
DESIGN BY	SHARON JONES ACCOMPLISHED DESIGN	SHEET	CONSTRUCTION BY	LOT 60 NO 10 IRABLA AVE EMU PLAINS, NSW 2750
	MBL NO 0434 544 173	1/1		CLIENT
				Mr & Mrs Sinclair