


DA02 LANDSCAPE SITE ANALYSIS PLAN

Scale 1:200 @ A1

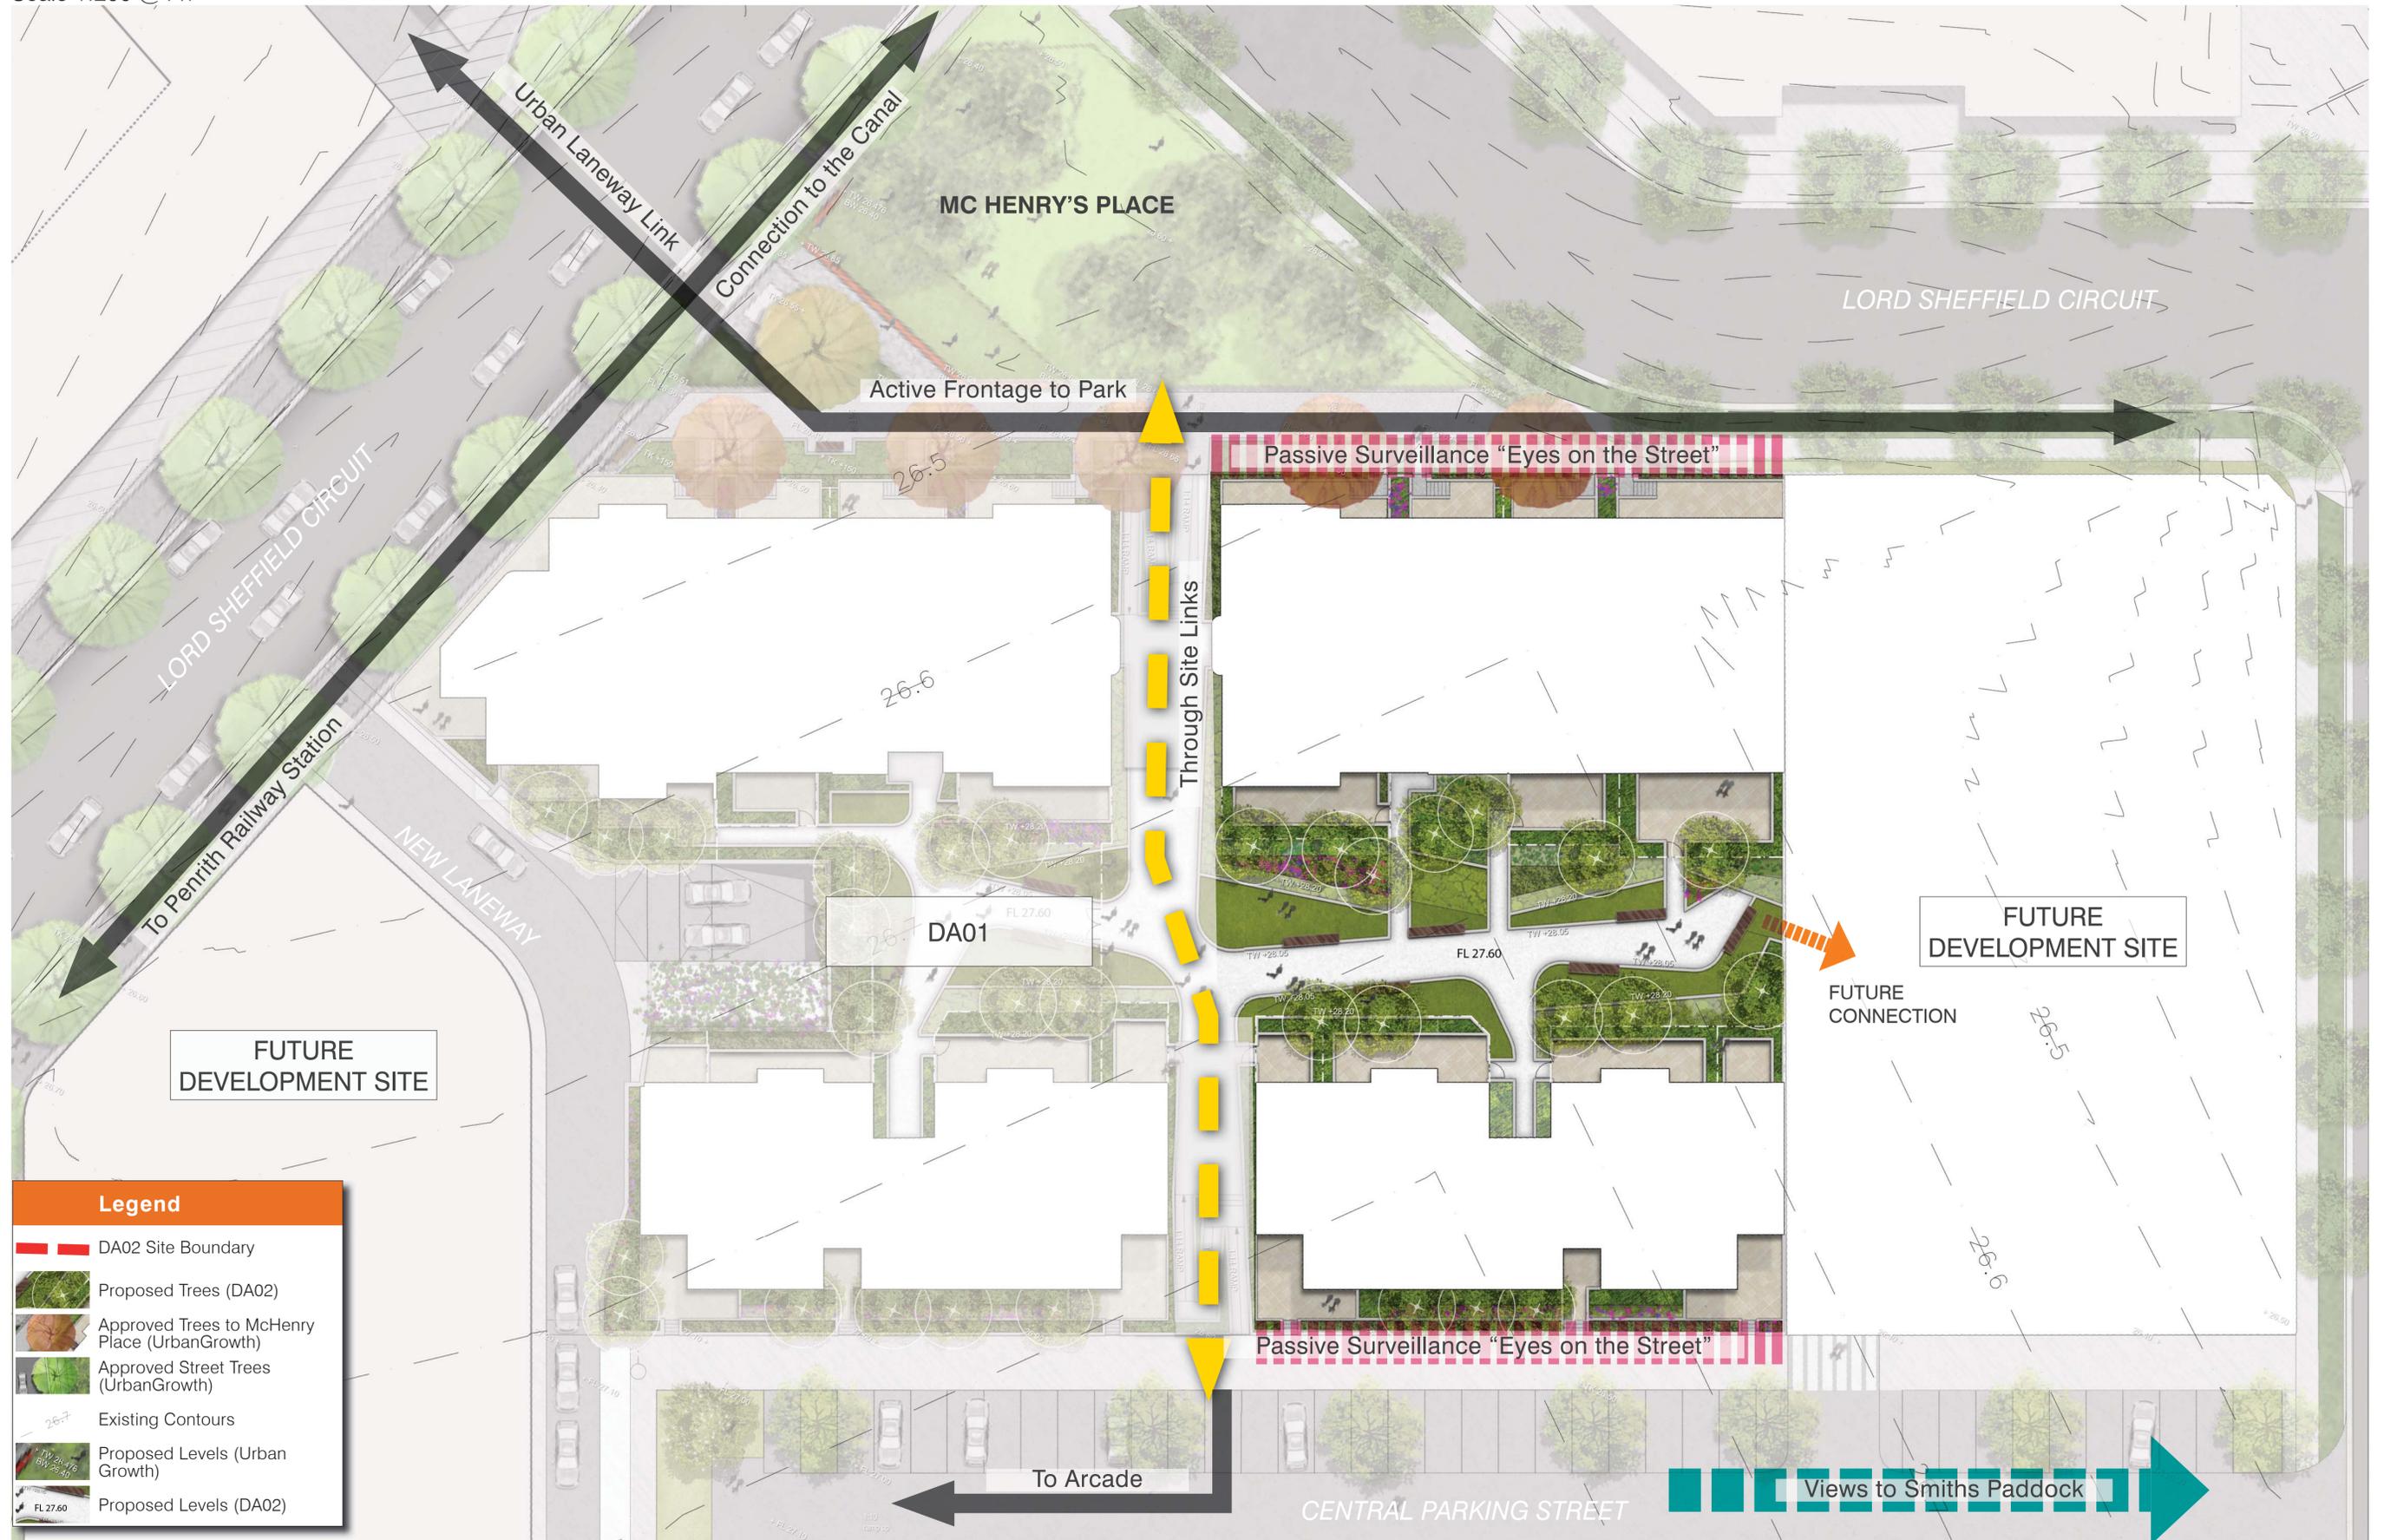


Legend

- DA02 Site Boundary
- Proposed Trees (DA02)
- Approved Trees to McHenry Place (UrbanGrowth)
- Approved Street Trees (UrbanGrowth)
- Existing Contours
- Proposed Levels (Urban Growth)
- Proposed Levels (DA02)



DA02 LANDSCAPE PLAN

Scale 1:200 @ A1

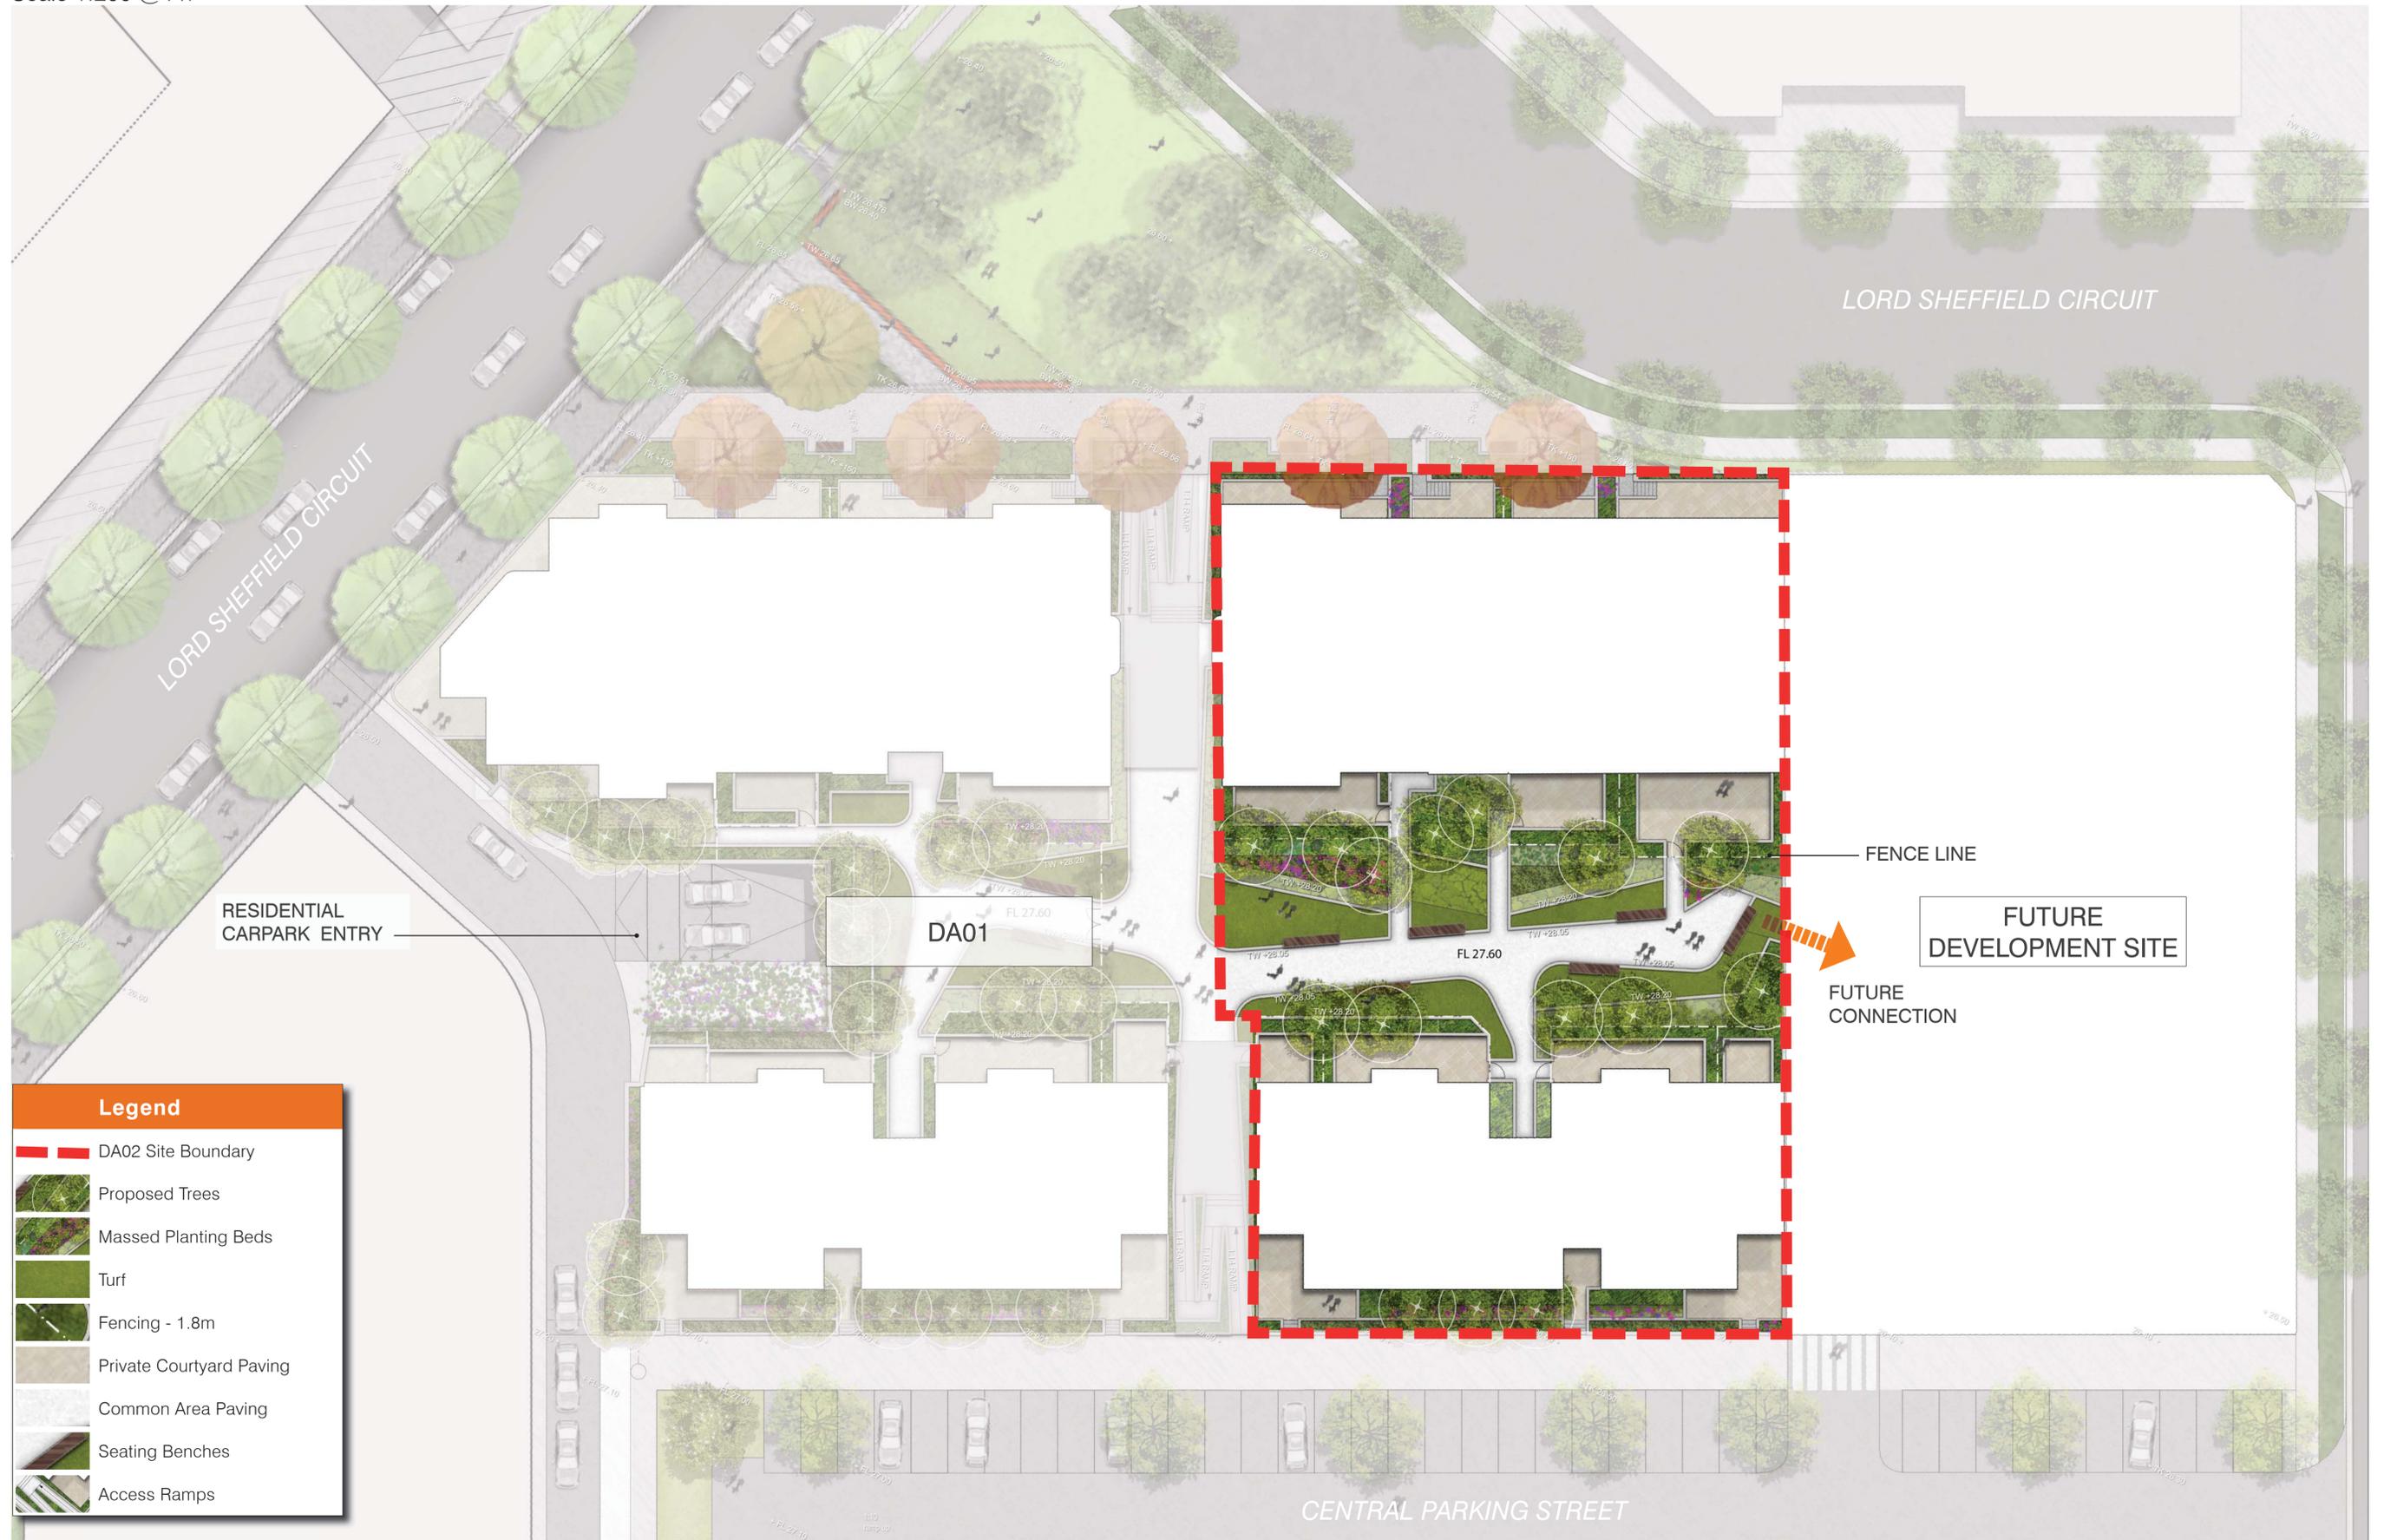

Legend

-  DA02 Site Boundary
-  Proposed Trees
-  Massed Planting Beds
-  Turf
-  Fencing - 1.8m
-  Private Courtyard Paving
-  Common Area Paving
-  Seating Benches
-  Access Ramps

