




OUTER RIVER CORRIDOR 'LOOP'

'Our River' Nepean River Master Plan

OCULUS

Regional Riverlink Context Plan

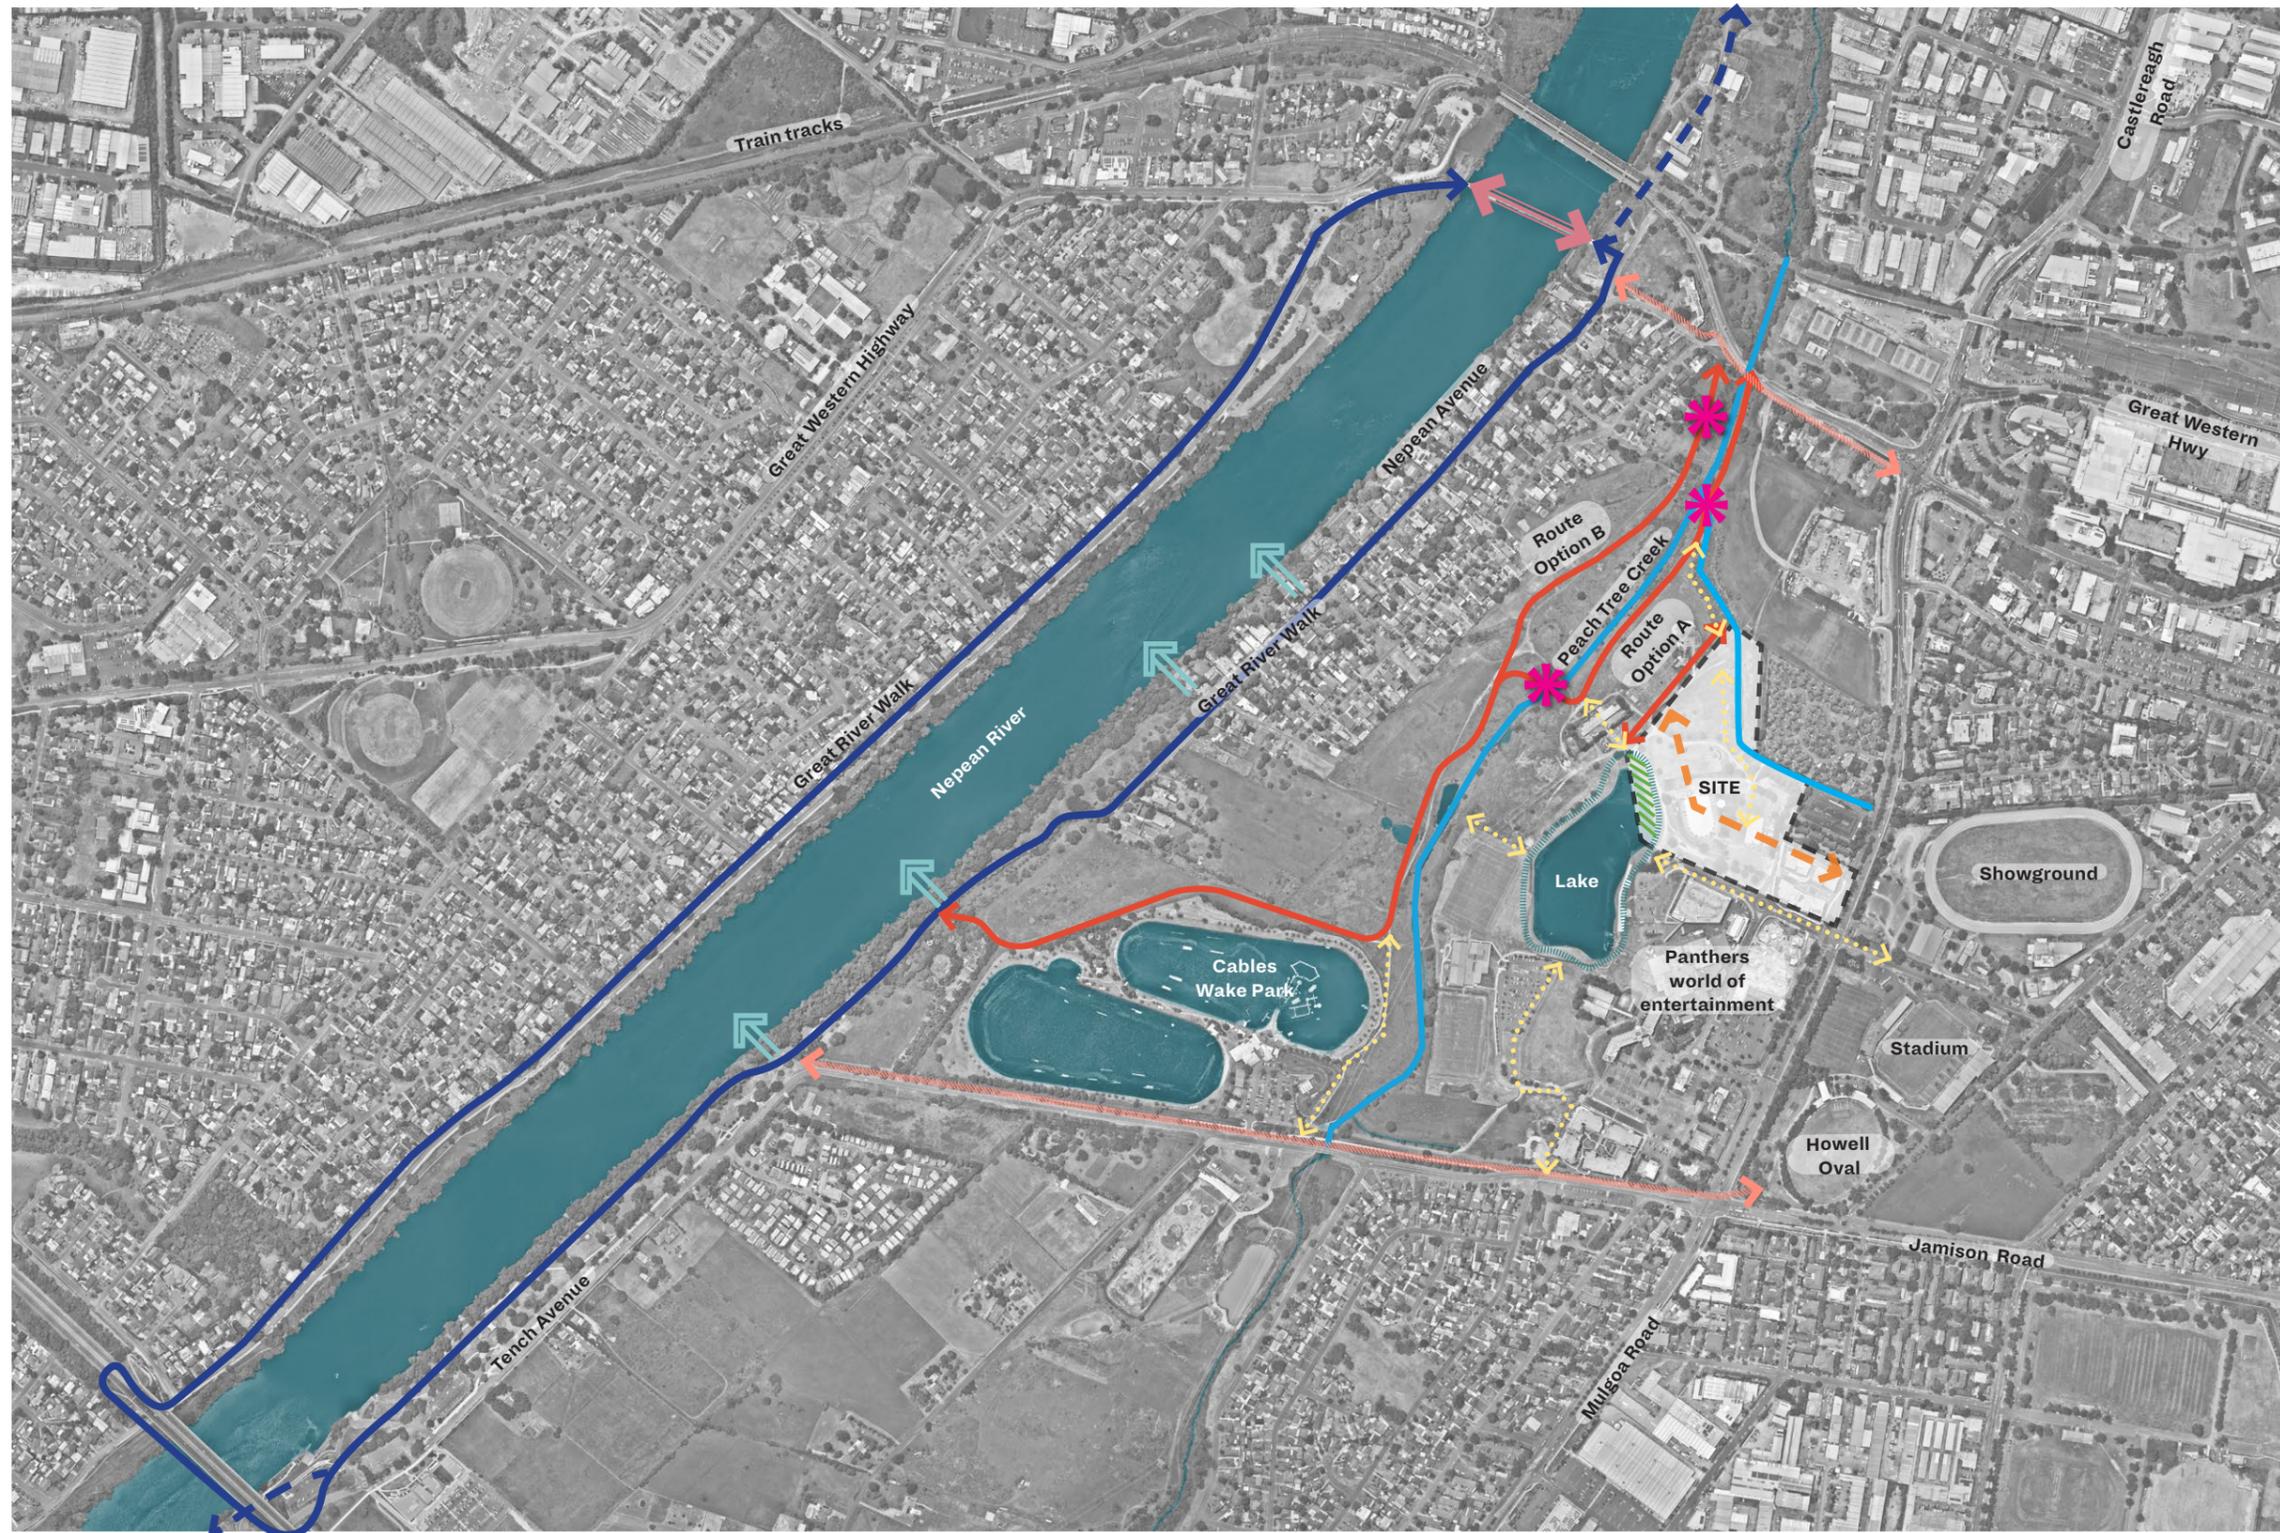

Legend

-  Proposed new pedestrian bridges
-  Water access
-  Existing pedestrian / cycle bridge
-  Foreshore promenade
-  River link
-  Greater river walk
-  Temporary link to river
-  Internal street connection
-  Existing shared path
-  Lakeside loop path

DRAFT

Proposed Riverlink Plan

Outer river corridor 'Loop'




Legend

- - - ESQ site boundary
- ↔ Existing shared path
- ↔ Existing shared street
- ↔ Proposed shared path - Option A: 1612m
- = Proposed pedestrian / cycle bridge - Option A: 81m
- ↔ Proposed boardwalk - 159m
- ↔ Optional / Future connections
- Outer river 'Loop'

DRAFT

Land Ownership

Riverlink precinct plan urban design study

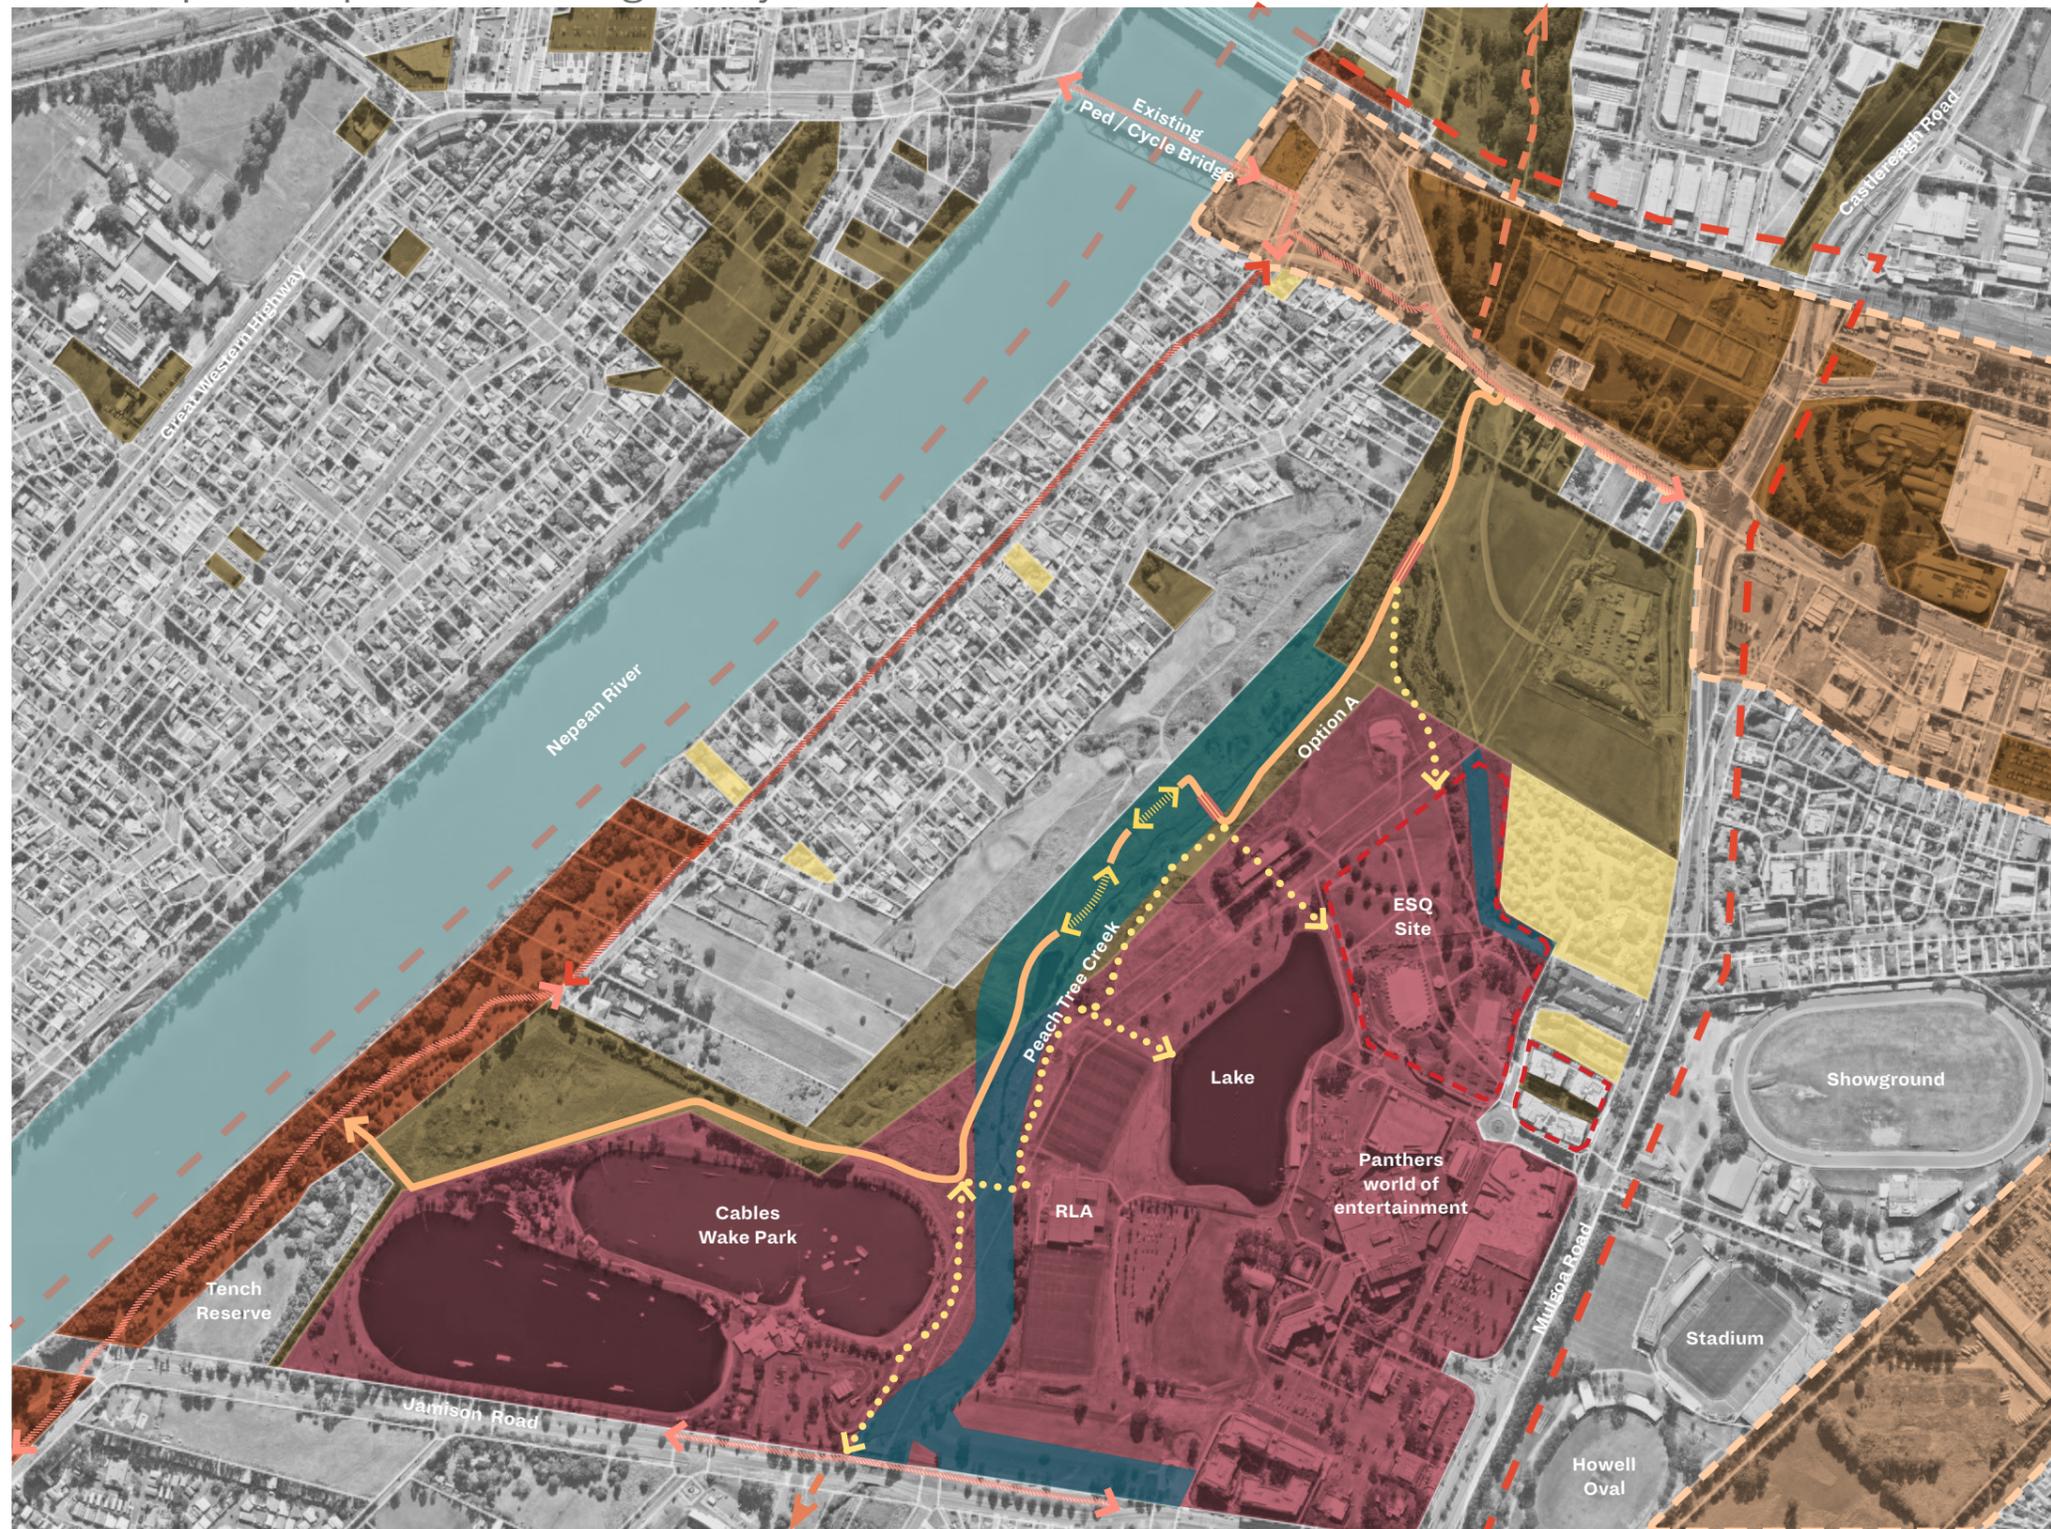

Legend - Riverlink Path

- - - ESQ site boundary
- ↔ Existing shared path
- ↔ Existing shared street
- ↔ Proposed shared path - Option A: 1612m
- = Proposed pedestrian / cycle bridge - Option A: 81m
- ↔ Proposed boardwalk - 159m
- ↔ Optional / Future connections
- ➔ Outer river 'Loop'

Legend - Land Ownership

- - - Study area
- █ Watercourse / waterway
- █ Penrith CBD Extents
- █ Penrith City Council Land
- █ NSW Government
- █ Drainage Easements
- █ Panthers Partnership
- █ Strata Title Ownership

DRAFT




Park bench


3m wide concrete shared path

Turf / planting reinstatement as required

DRAFT

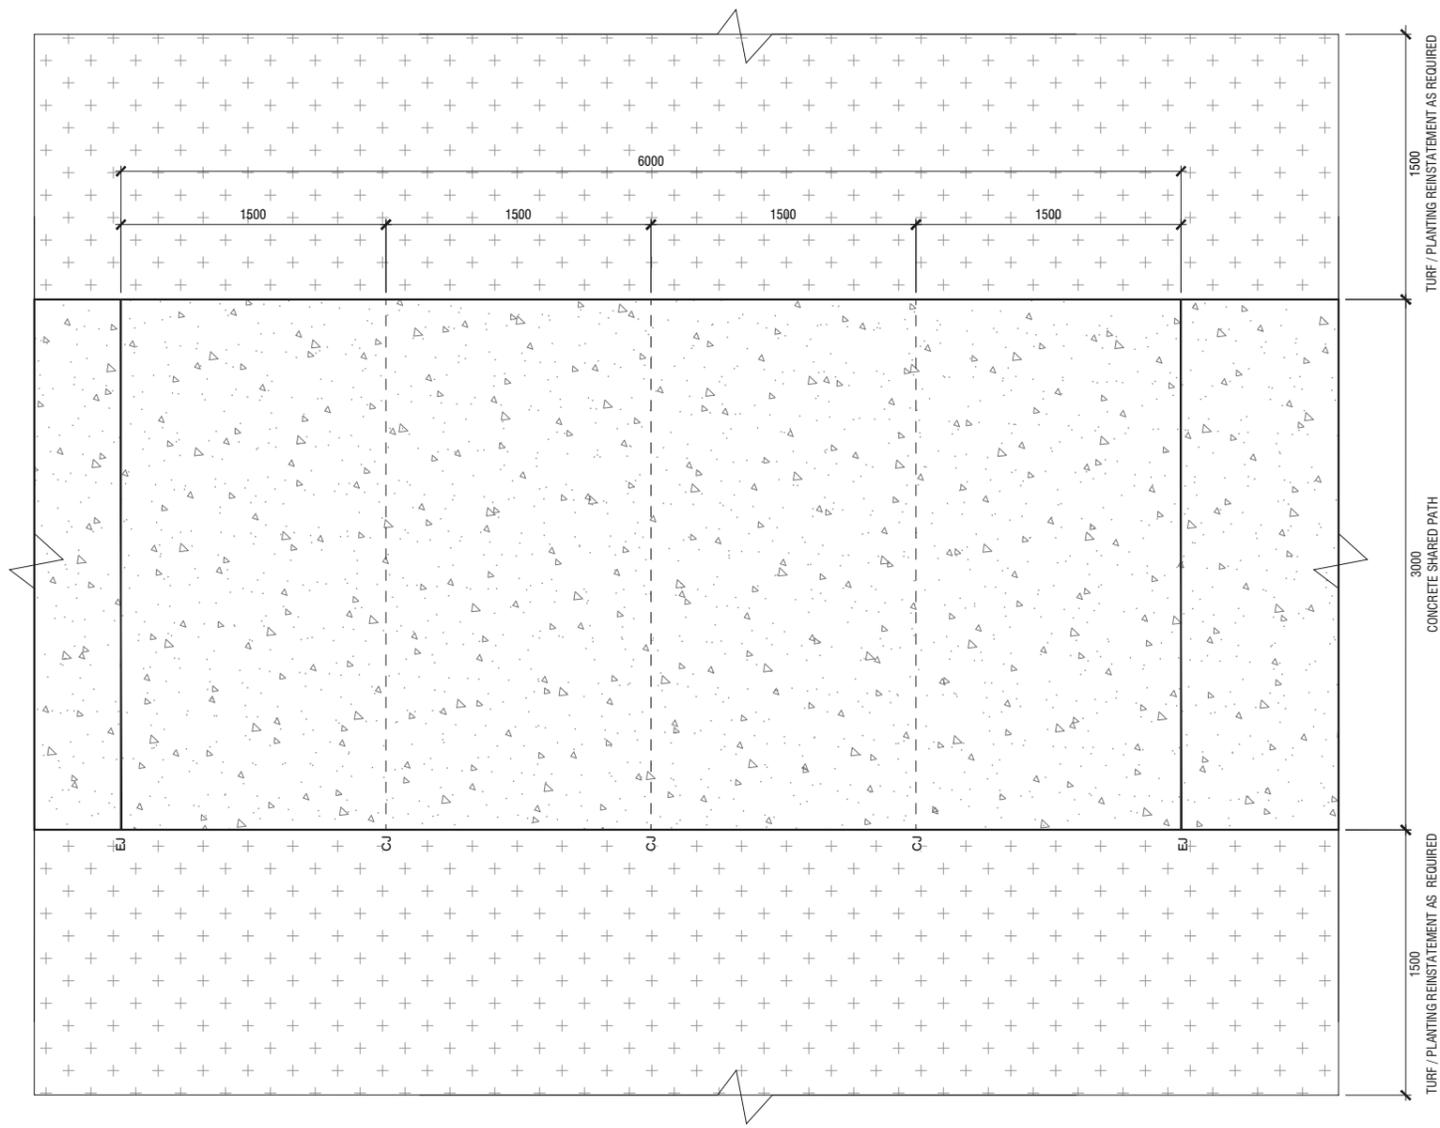


NOTE:
 NOMINAL EXPANSION JOINTS AT 6m CTRS
 NOMINAL CONTROL JOINTS AT 1.5m CTRS

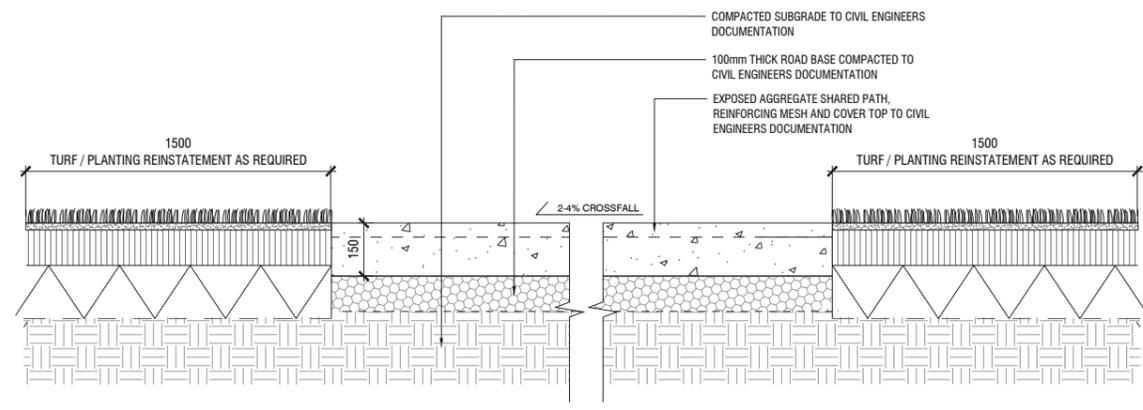


01 INSITU CONCRETE FOOTPATH TYPICAL LAYOUT PLAN
 SCALE - 1:20 @A1


02 INSITU CONCRETE FOOTPATH TYPICAL DETAIL
 SCALE - 1:10 @A1

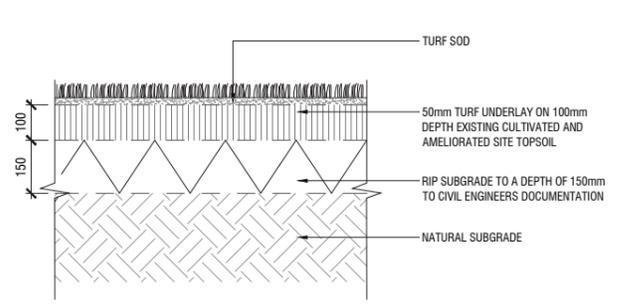

03 ROADSIDE TURF TYPICAL DETAIL
 SCALE - 1:10 @A1

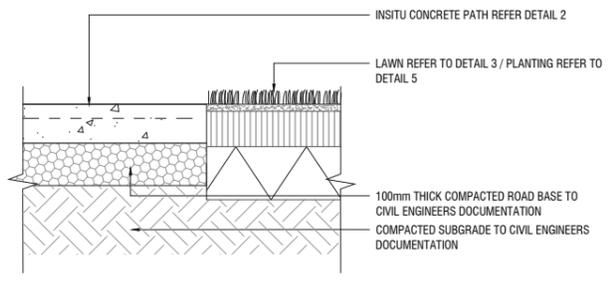


04 INSITU CONCRETE PATH / TURF INTERFACE TYPICAL DETAIL
 SCALE - 1:10 @A1

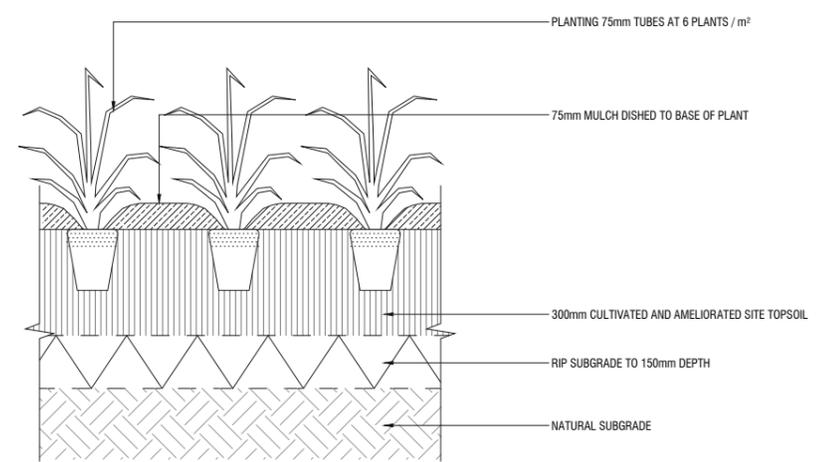


05 MASS PLANTING ON GRADE TYPICAL DETAIL
 SCALE - 1:10 @A1


DRAFT

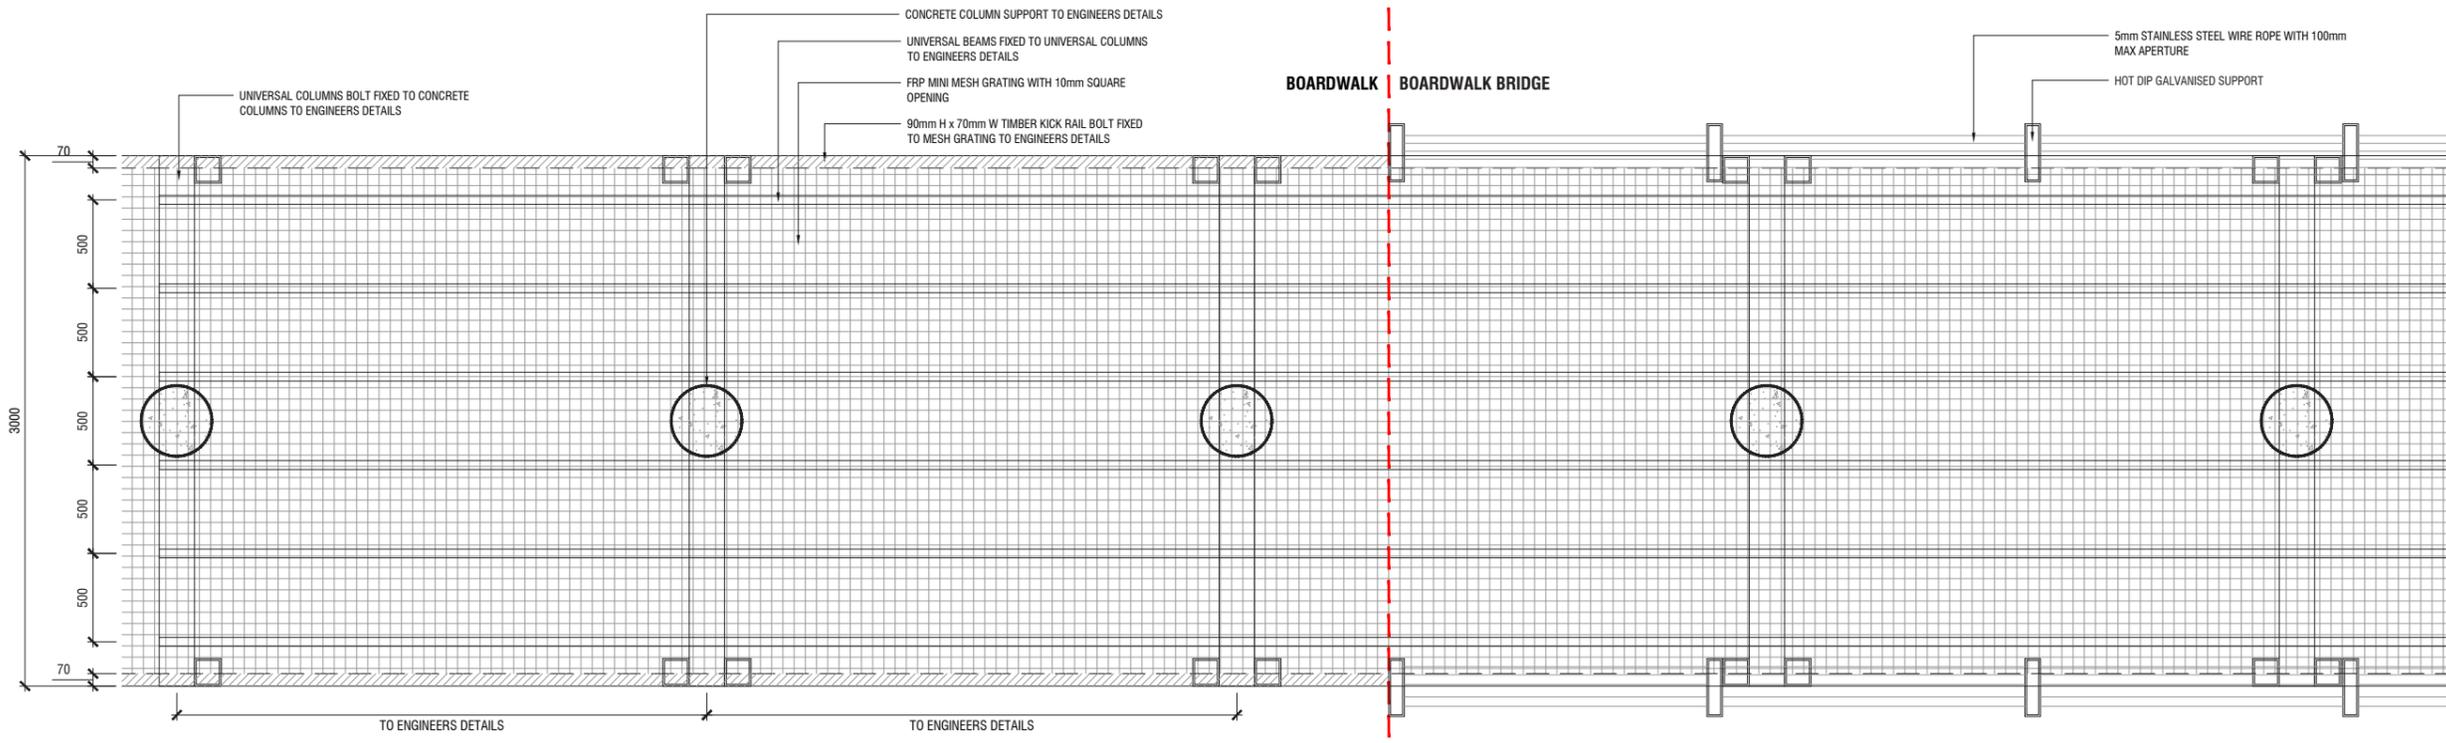

01 FRP MESH GRATING BRIDGE / BOARDWALK TYPICAL LAYOUT PLAN
SCALE - 1:20 @A1

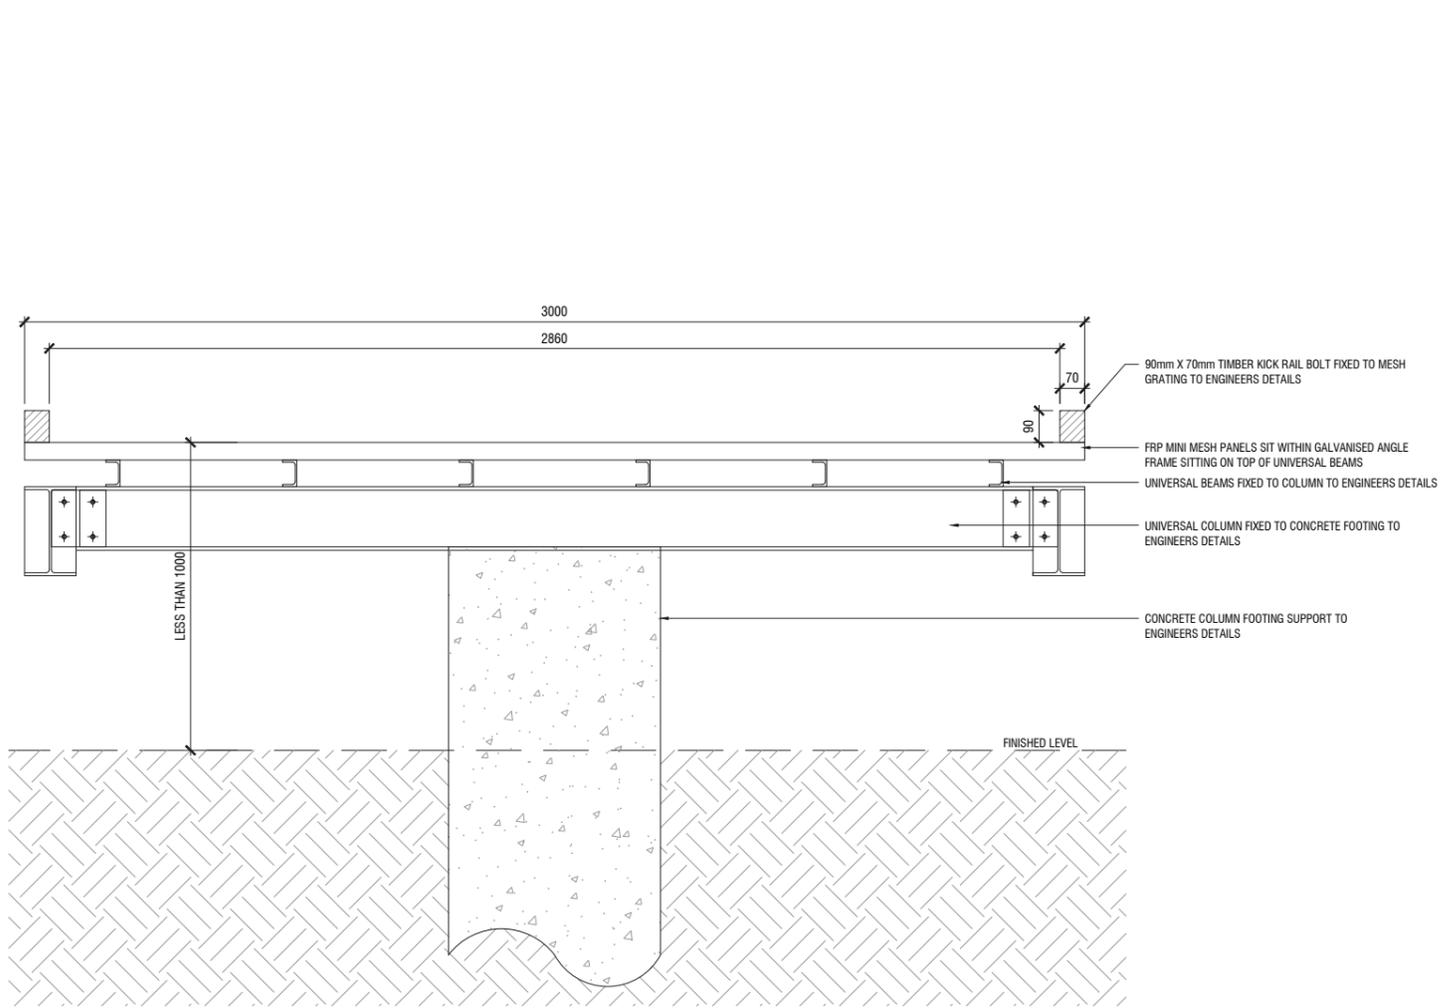

02 FRP MESH GRATING BOARDWALK TYPICAL SECTION
SCALE - 1:10 @A1

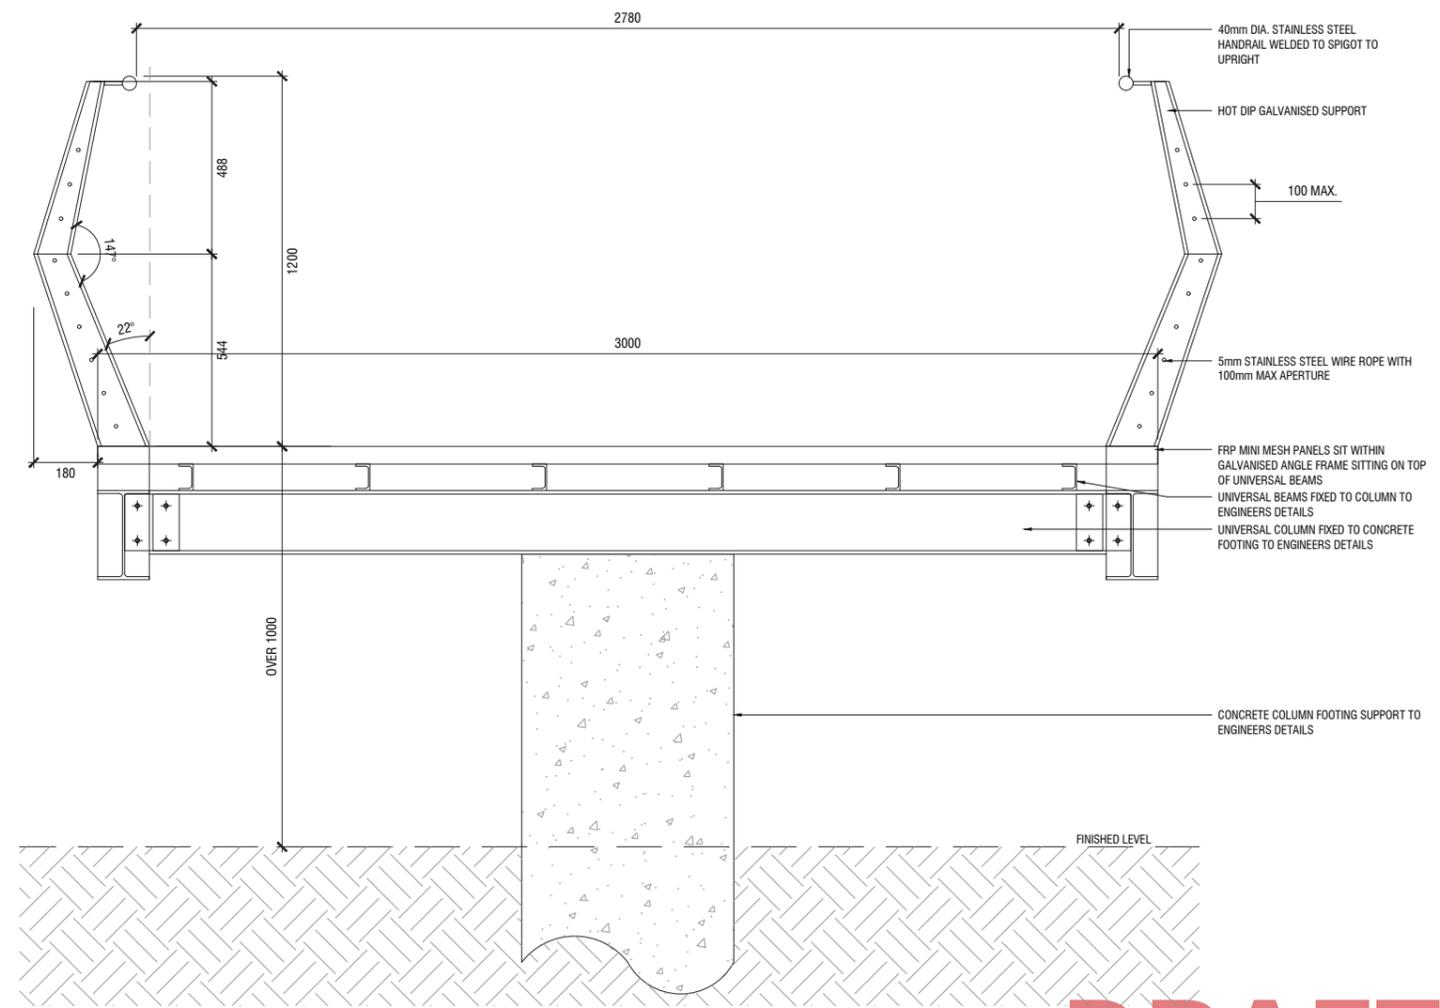

03 FRP MESH GRATING BOARDWALK / BRIDGE TYPICAL SECTION
SCALE - 1:10 @A1

DRAFT

Indicative Materials

Precedent Images



INSITU CONCRETE PATH
3m WIDE SHARED PATH



MINI MESH GRATING
MESH BOARDWALK



MESH GRATING
PEDESTRIAN / CYCLE BRIDGE

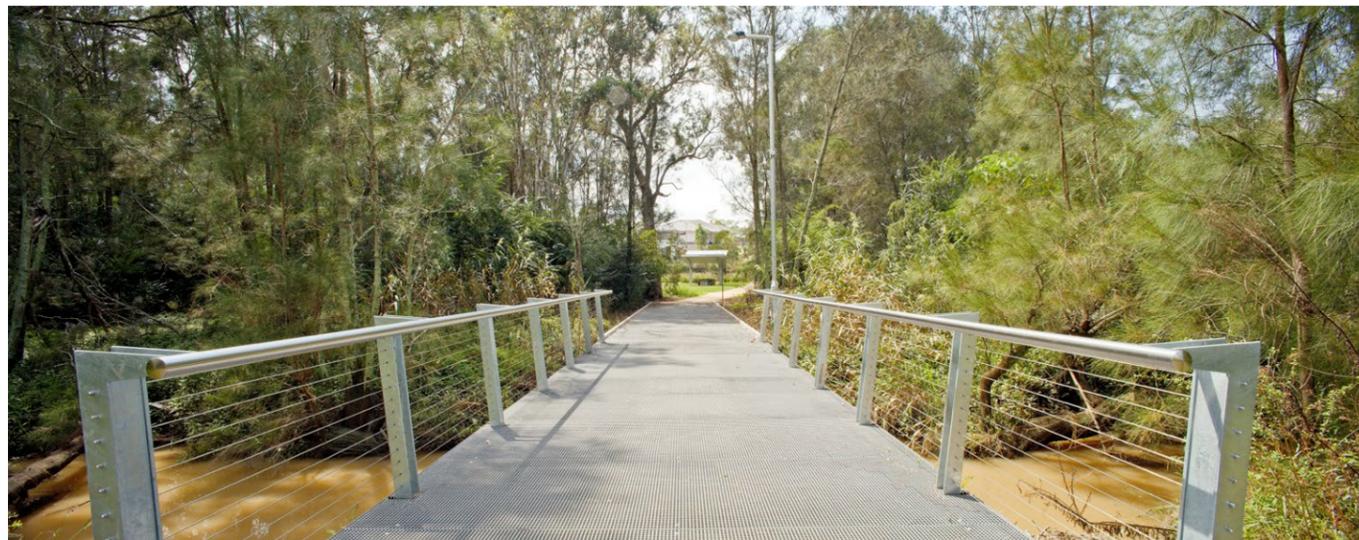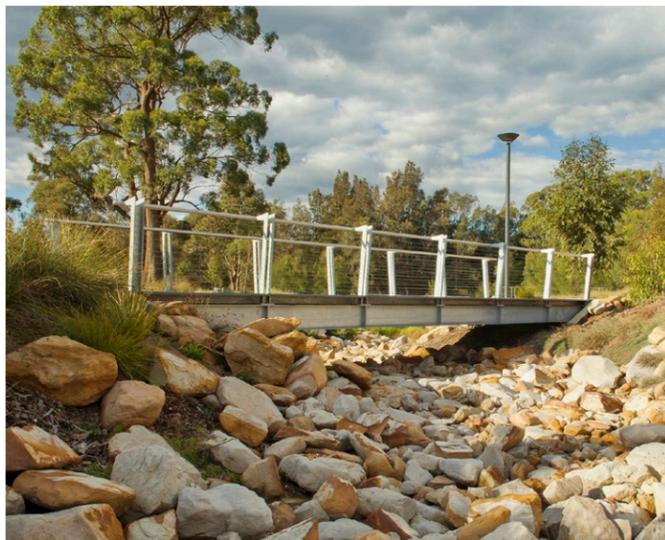

DRAFT

Thank You